

**KELULUSAN PLAN**

Local Authorities:-

**CONFIDENTIALITY**

These drawings and details are and shall remain the property of TT dotCom Sdn Bhd. Both are issued in strict confidence and shall not be reproduced, copied or used in any manner without specific written permission from the owner.

- LEGEND :- OUTSIDE PLANT**
- = EXISTING TIME MANHOLE
  - = EXISTING BUILDING MANHOLE
  - = CABLE TIME 48F
  - = CABLE TIME 12F
  - = MICROTRENCHING 2 WAY

**SCHEDULE OF QUANTITY**

SYMBOL	DESCRIPTION	QTY
<span style="color: magenta;">■</span>	TIME EXISTING MANHOLE	01
<span style="color: magenta;">□</span>	PROPOSED MANHOLE JRC7	01
<span style="color: red;">---</span>	PROPOSED HDD	-
<span style="color: red;">---</span>	PROPOSED MICROTRENCHING	54 MTR
<span style="color: magenta;">---</span>	PROPOSED 48F	70 MTR
○	GALVANISED IRON DUCT 1M	01
○	GALVANISED IRON DUCT 3M	01
▲	PROPOSED HUB BOX	01
□	PROPOSED SUB BOX	01
■	PROPOSED END BOX	-

REV. NO.	REV. DATE	REV. BY	DESCRIPTION:

**time™**

TT dotCom Sdn Bhd (52371-A)  
No 14, Jalan Majistret U1/26,  
Hicom Glenmarie Industrial Park  
40150 Shah Alam, Selangor Darul Ehsan, Malaysia.  
Tel: +60 3 5032 6000  
Website: www.time.com.my

PROJECT TITLE:  
**PROPOSED FIBER INFRA 48F SDU PROJECT FOR N'OSAIRIS TECHNOLOGY SOLUTION SDN BHD 101, JALAN CANNING ESTATE, IPOH GARDEN, PERAK**

DRAWING TITLE:  
**SITE PLAN DRAWING (TECHNICAL PROPOSAL (TP) FOR LAST MILE LINK AND BUILDING ACCESS)**

DRAWING NO: \_\_\_\_\_ SHEET NO: \_\_\_\_\_


DRAWING SCALE: NTS	DRAWING UNITS: METER
PREPARED BY:	INITIAL & DATE: 27.05.2026
DESIGNED BY: PURNAMA SOLUTION	INITIAL & DATE: -
CHECKED BY: -	INITIAL & DATE: -
APPROVED BY: -	INITIAL & DATE: -

KELULUSAN PLAN





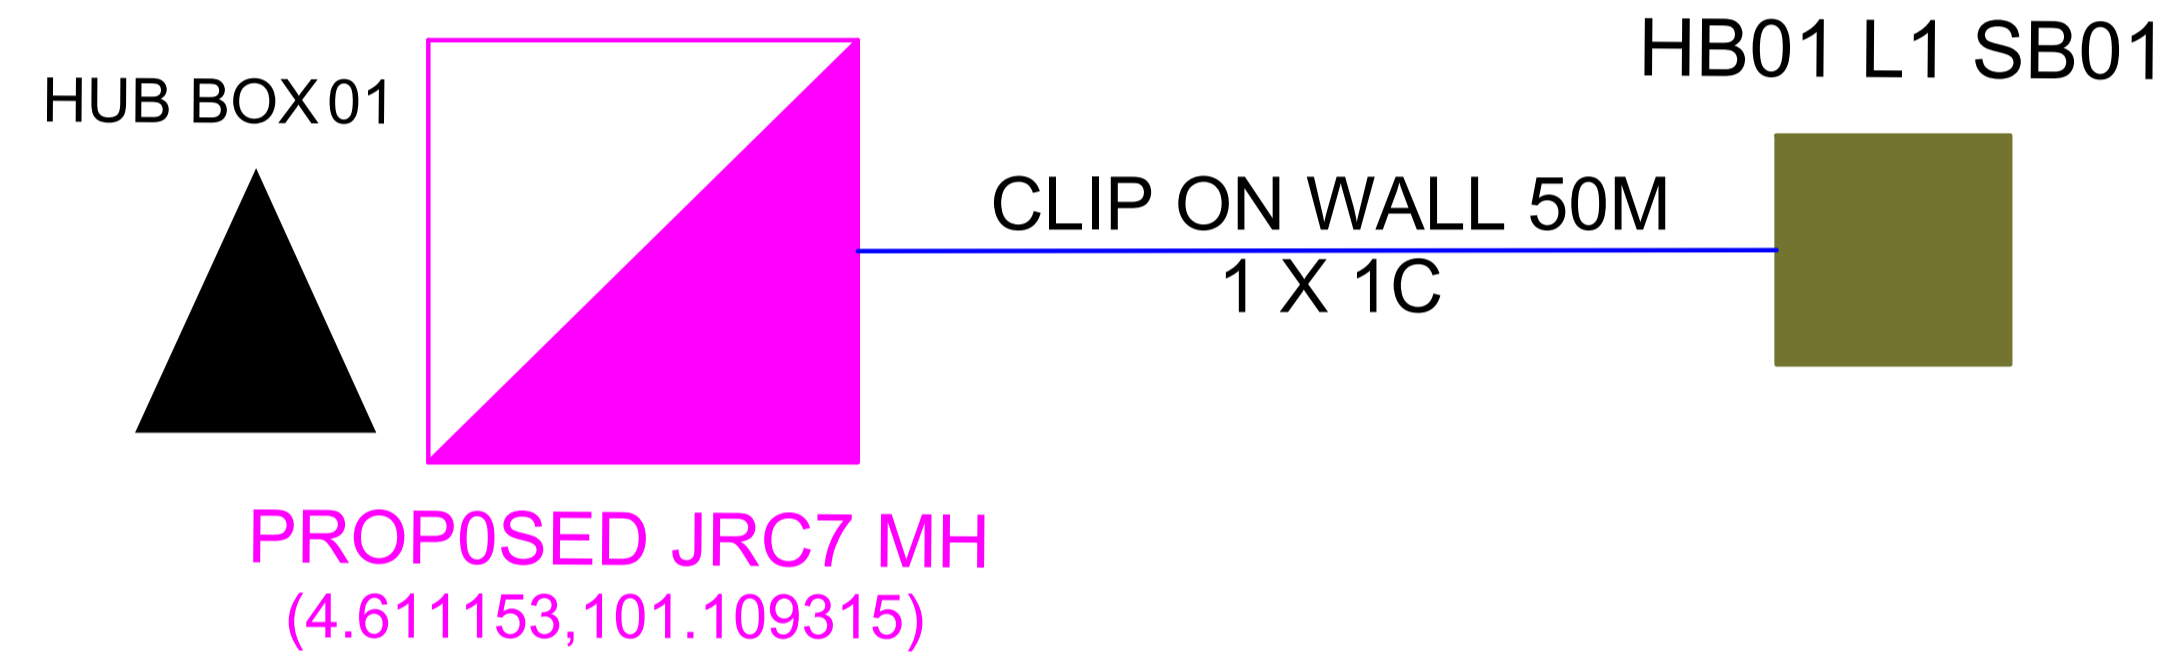

Local Authorities:-

CONFIDENTIALITY

These drawings and details are and shall remain the property of TT dotCom Sdn Bhd. Both are issued in strict confidence and shall not be reproduced, copied or used in any manner without specific written permission from the owner.



LEGEND :- OUTSIDE PLANT

-  = EXISTING TIME MANHOLE
-  = PROPOSED TIME MANHOLE
-  = PROPOSED HUB BOX
-  = PROPOSED SUB BOX
-  = PROPOSED END BOX
-  = FIBER ROUTE 1C (HB01 LINE 1)

REV. NO.	REV. DATE	REV. BY	DESCRIPTION:

**time™**

TT dotCom Sdn Bhd (52371-A)  
No 14, Jalan Majistret U1/26,  
Hicom Glenmarie Industrial Park  
40150 Shah Alam, Selangor Darul Ehsan, Malaysia.  
Tel: +60 3 5032 6000  
Website: www.time.com.my

PROJECT TITLE: PROPOSED FIBER INFRA 48F SDU PROJECT FOR N'OSAIRIS TECHNOLOGY SOLUTION SDN BHD 101, JALAN CANNING ESTATE, IPOH GARDEN, PERAK	
DRAWING TITLE: SINGLE LINE DRAWING CIVIL AND CABLE ROUTE FOR SUB BOX	
DRAWING NO:	SHEET NO: 1/1

DRAWING SCALE: NTS	DRAWING UNITS: METER
PREPARED BY:	INITIAL & DATE: 27.05.2026
DESIGNED BY: PURNAMA SOLUTION	INITIAL & DATE: -
CHECKED BY: -	INITIAL & DATE: -
APPROVED BY: -	INITIAL & DATE: -






KELULUSAN PLAN

Local Authorities:-

CONFIDENTIALITY

These drawings and details are and shall remain the property of TT dotCom Sdn Bhd. Both are issued in strict confidence and shall not be reproduced, copied or used in any manner without specific written permission from the owner.

LEGEND :- OUTSIDE PLANT

-  = EXISTING TIME MANHOLE
-  = PROPOSED TIME MANHOLE
-  = PROPOSED HUB BOX
-  = FIBER ROUTE 48C
-  = PROPOSED MICROTRENCHING



REV. NO.	REV. DATE	REV. BY	DESCRIPTION:

**time™**

TT dotCom Sdn Bhd (52371-A)  
No 14, Jalan Majistret U1/26,  
Hicom Glenmarie Industrial Park  
40150 Shah Alam, Selangor Darul Ehsan, Malaysia.  
Tel: +60 3 5032 6000  
Website: www.time.com.my

PROJECT TITLE: <b>PROPOSED FIBER INFRA 48F SDU PROJECT FOR N'OSAIRIS TECHNOLOGY SOLUTION SDN BHD 101, JALAN CANNING ESTATE, IPOH GARDEN, PERAK</b>	
DRAWING TITLE: <b>SINGLE LINE DRAWING FOR CIVIL AND CABLE ROUTE</b>	
DRAWING NO:	SHEET NO:

DRAWING SCALE: <b>NTS</b>	DRAWING UNITS: METER
PREPARED BY:	INITIAL & DATE: <b>27.05.2026</b>
DESIGNED BY: <b>PURNAMA SOLUTION</b>	INITIAL & DATE: -
CHECKED BY: -	INITIAL & DATE: -
APPROVED BY: -	INITIAL & DATE: -