


PROPOSED SITE PLAN

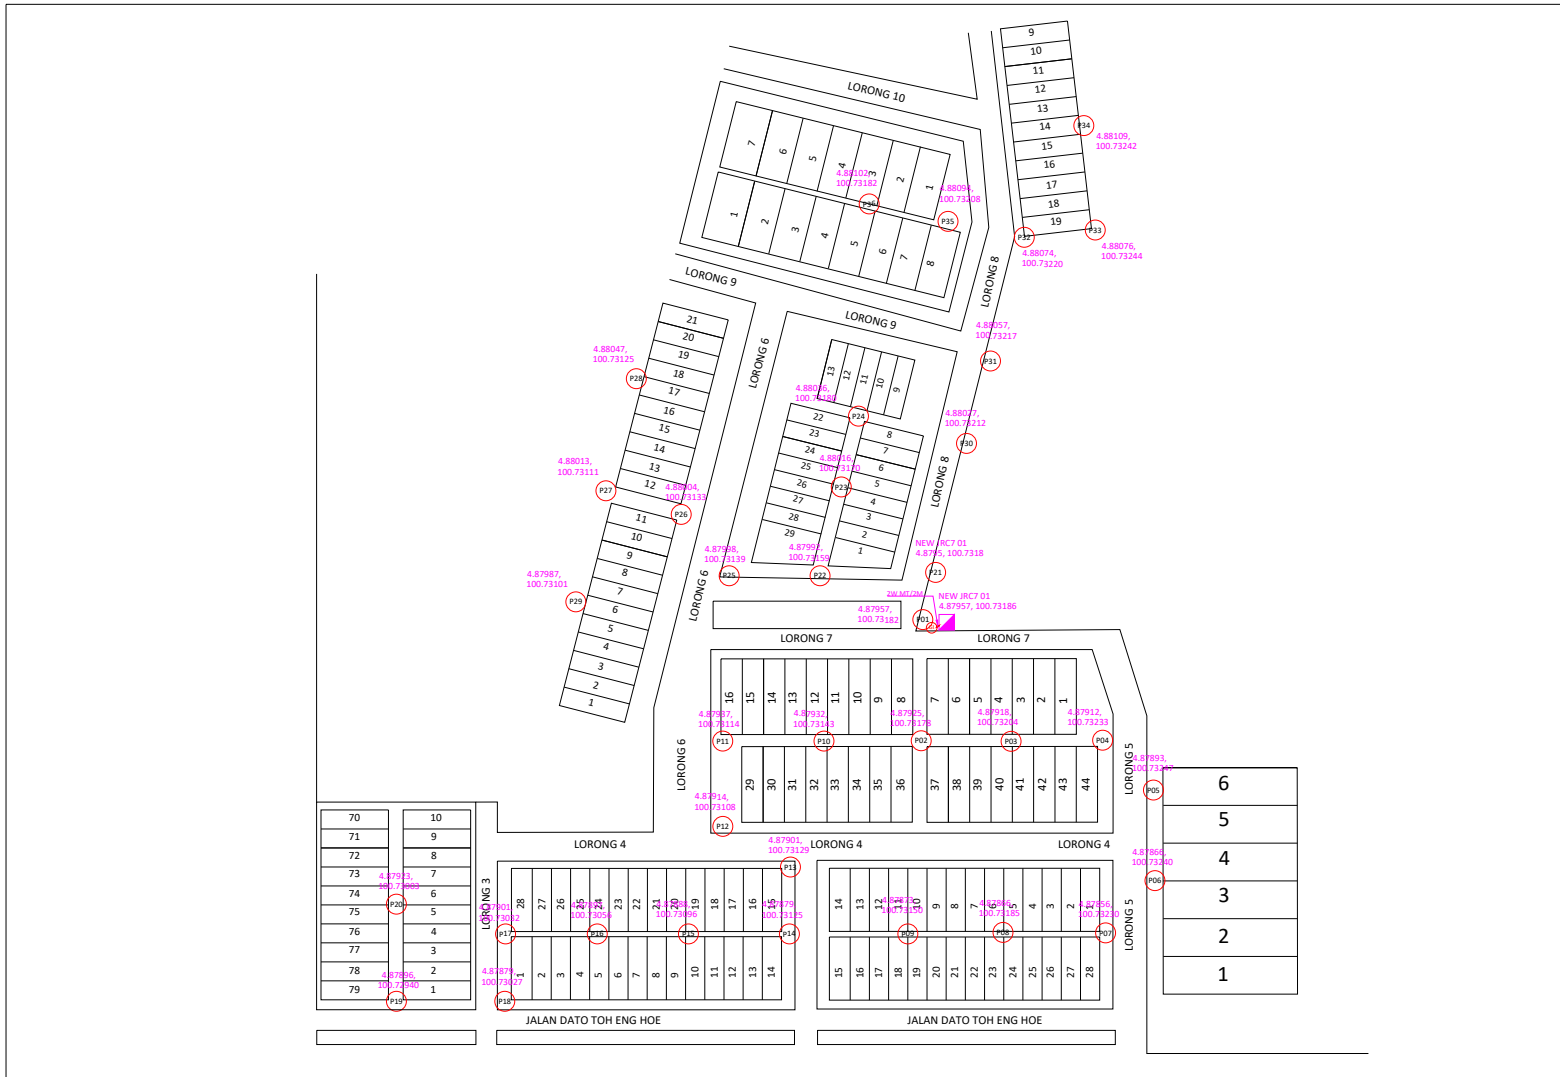

KELULUSAN PLAN

Local Authorities:-

CONFIDENTIALITY

These drawings and details are and shall remain the property of TT dotCom Sdn Bhd. Both are issued in strict confidence and shall not be reproduced, copied or used in any manner without specific written permission from the owner.

LEGEND :- OUTSIDE PLANT


- PXX = PROPOSED 7.5M POLE
- = PROPOSED TIME MANHOLE
- GI = 100MM GI PIPE
- = PROPOSED MT

SCHEDULE OF QUANTITY

SYMBOL	DESCRIPTION	QTY
PXX	TOTAL PROPOSED 7.5M POLE	36
	TOTAL PROPOSED MT	2M
	TOTAL PROPOSED JRC7	1
GI	TOTAL PROPOSED GI PIPE	1

REV. NO.	REV. DATE	REV. BY

CONTRACTOR:



HOMEBASE NETWORK SLD BHD (1190247-H)
 No. D-02-03, Third Floor, Garden Shoppe @ One City,
 Jalan Usj 25/1A,
 47650 Subang Jaya, Selangor Darul Ehsan, Malaysia.



TT dotCom Sdn Bhd (52371-A)
 No 14, Jalan Majistret U1/26,
 Hicom Glenmarie Industrial Park
 40150 Shah Alam, Selangor Darul Ehsan, Malaysia.
 Tel: +60 3 5032 6000
 Website: www.time.com.my

PROJECT TITLE:
 SDU PROJECT - SDU GLENVIEW GARDEN

DRAWING TITLE:
 TECHNICAL PROPOSAL FOR SDU PROJECT HUNTING

DRAWING NO: 0000 0 SHEET NO: 1 OF 1

DRAWING SCALE: N.T.S	DRAWING UNITS: METER
PREPARED BY: HOMEBASE	INITIAL & DATE: -
DESIGNED BY:	INITIAL & DATE: -
CHECKED BY: -	INITIAL & DATE: -
APPROVED BY: -	INITIAL & DATE: -