

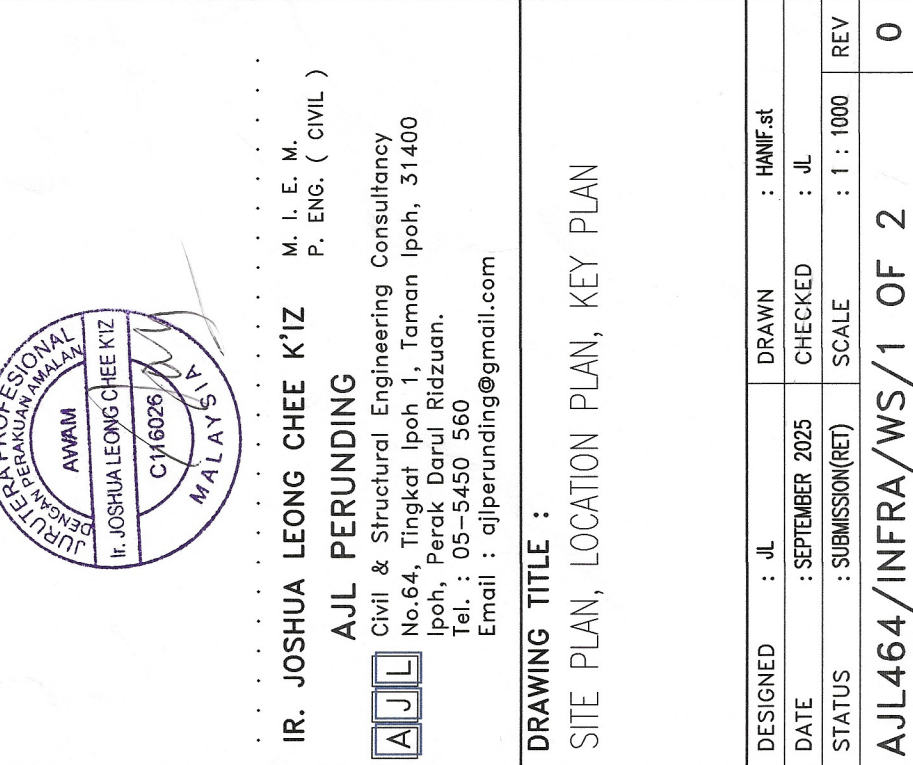
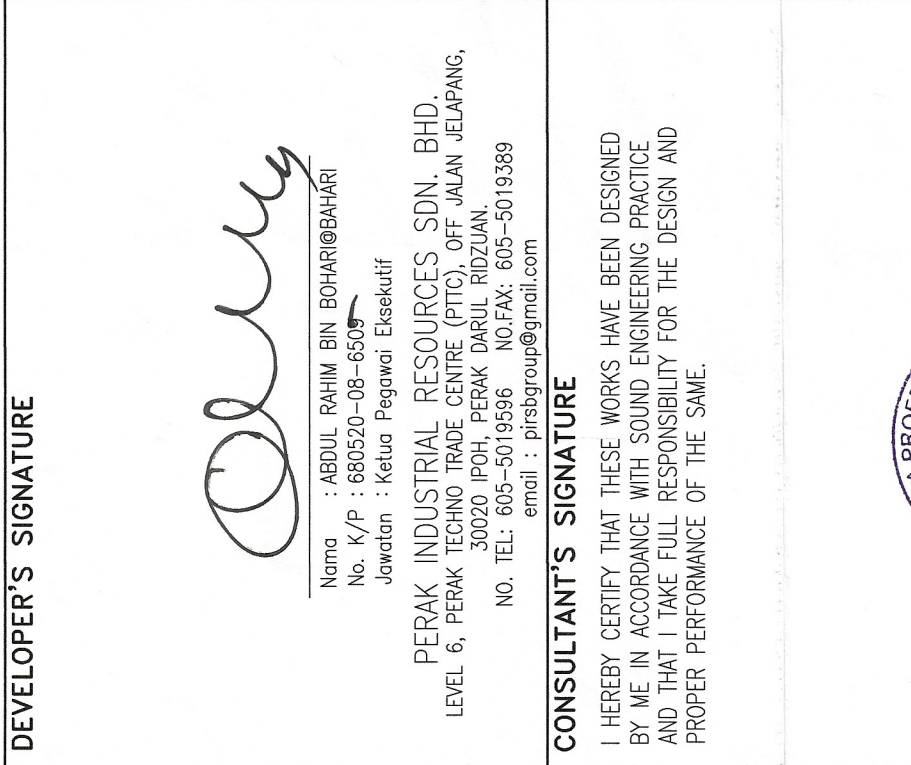
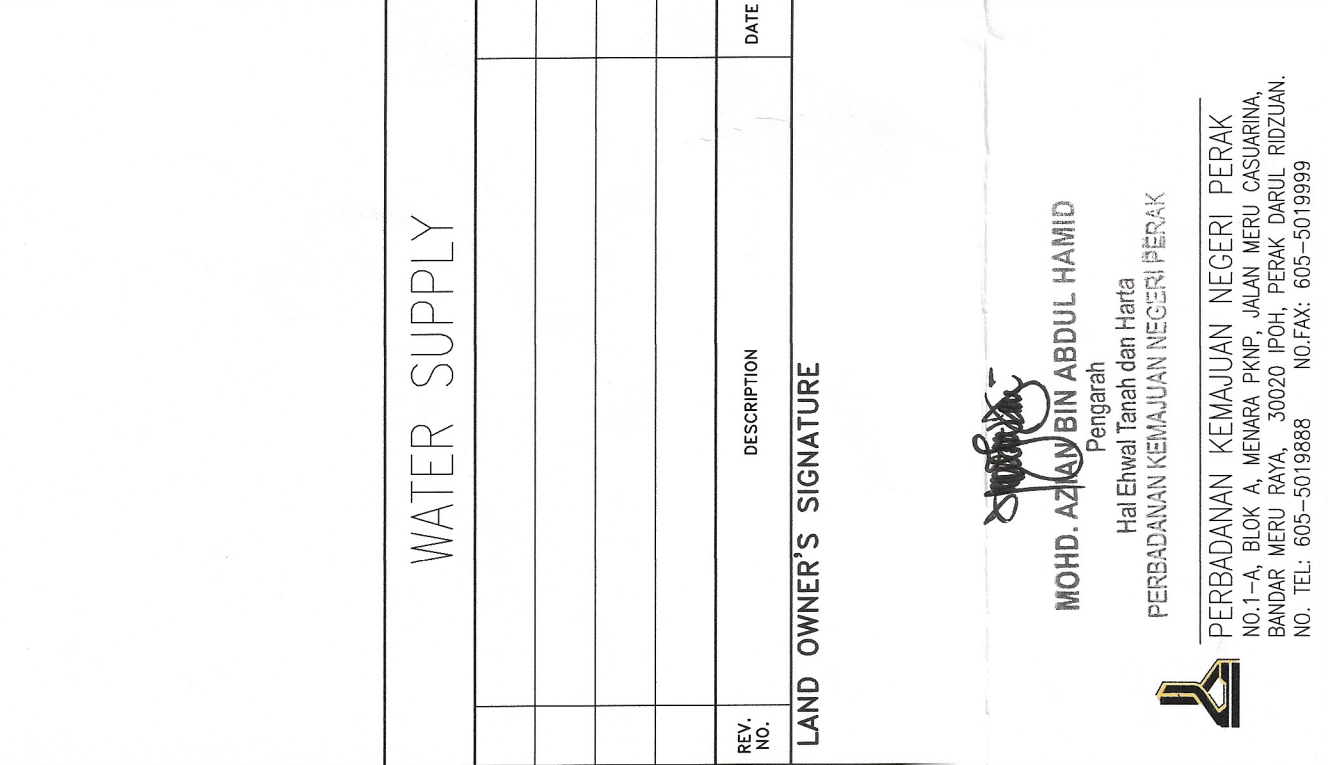
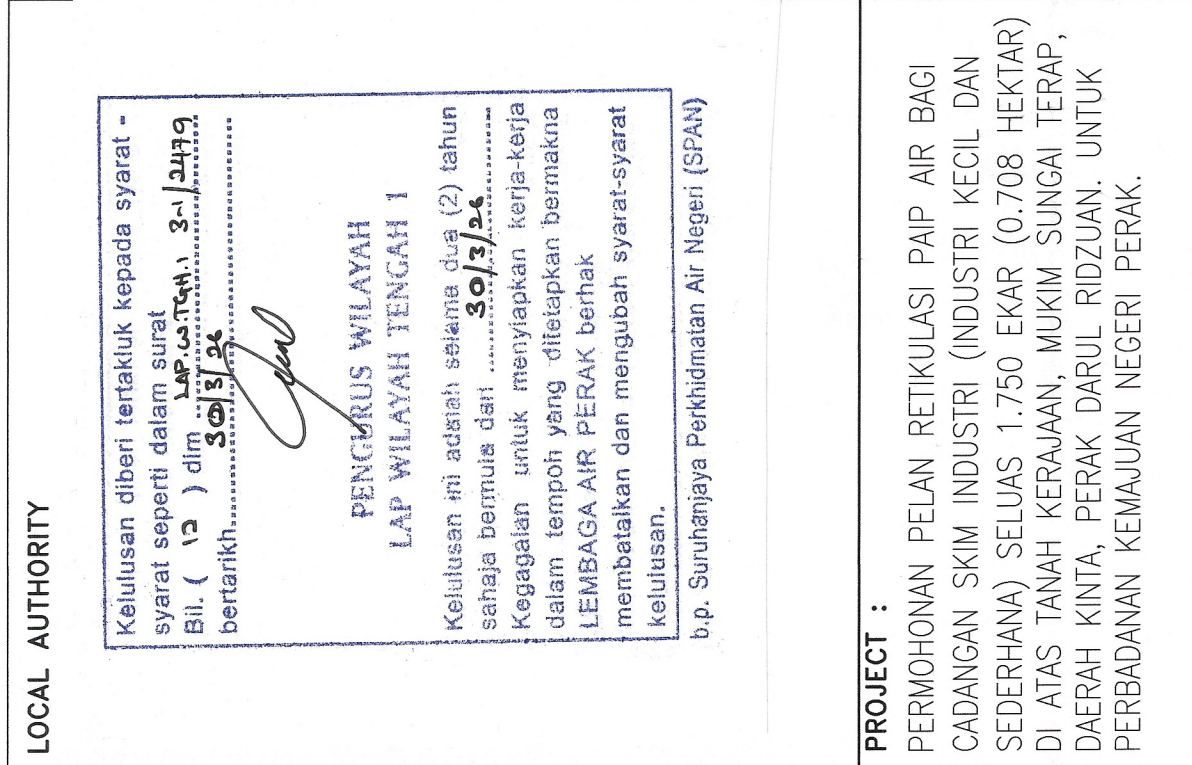
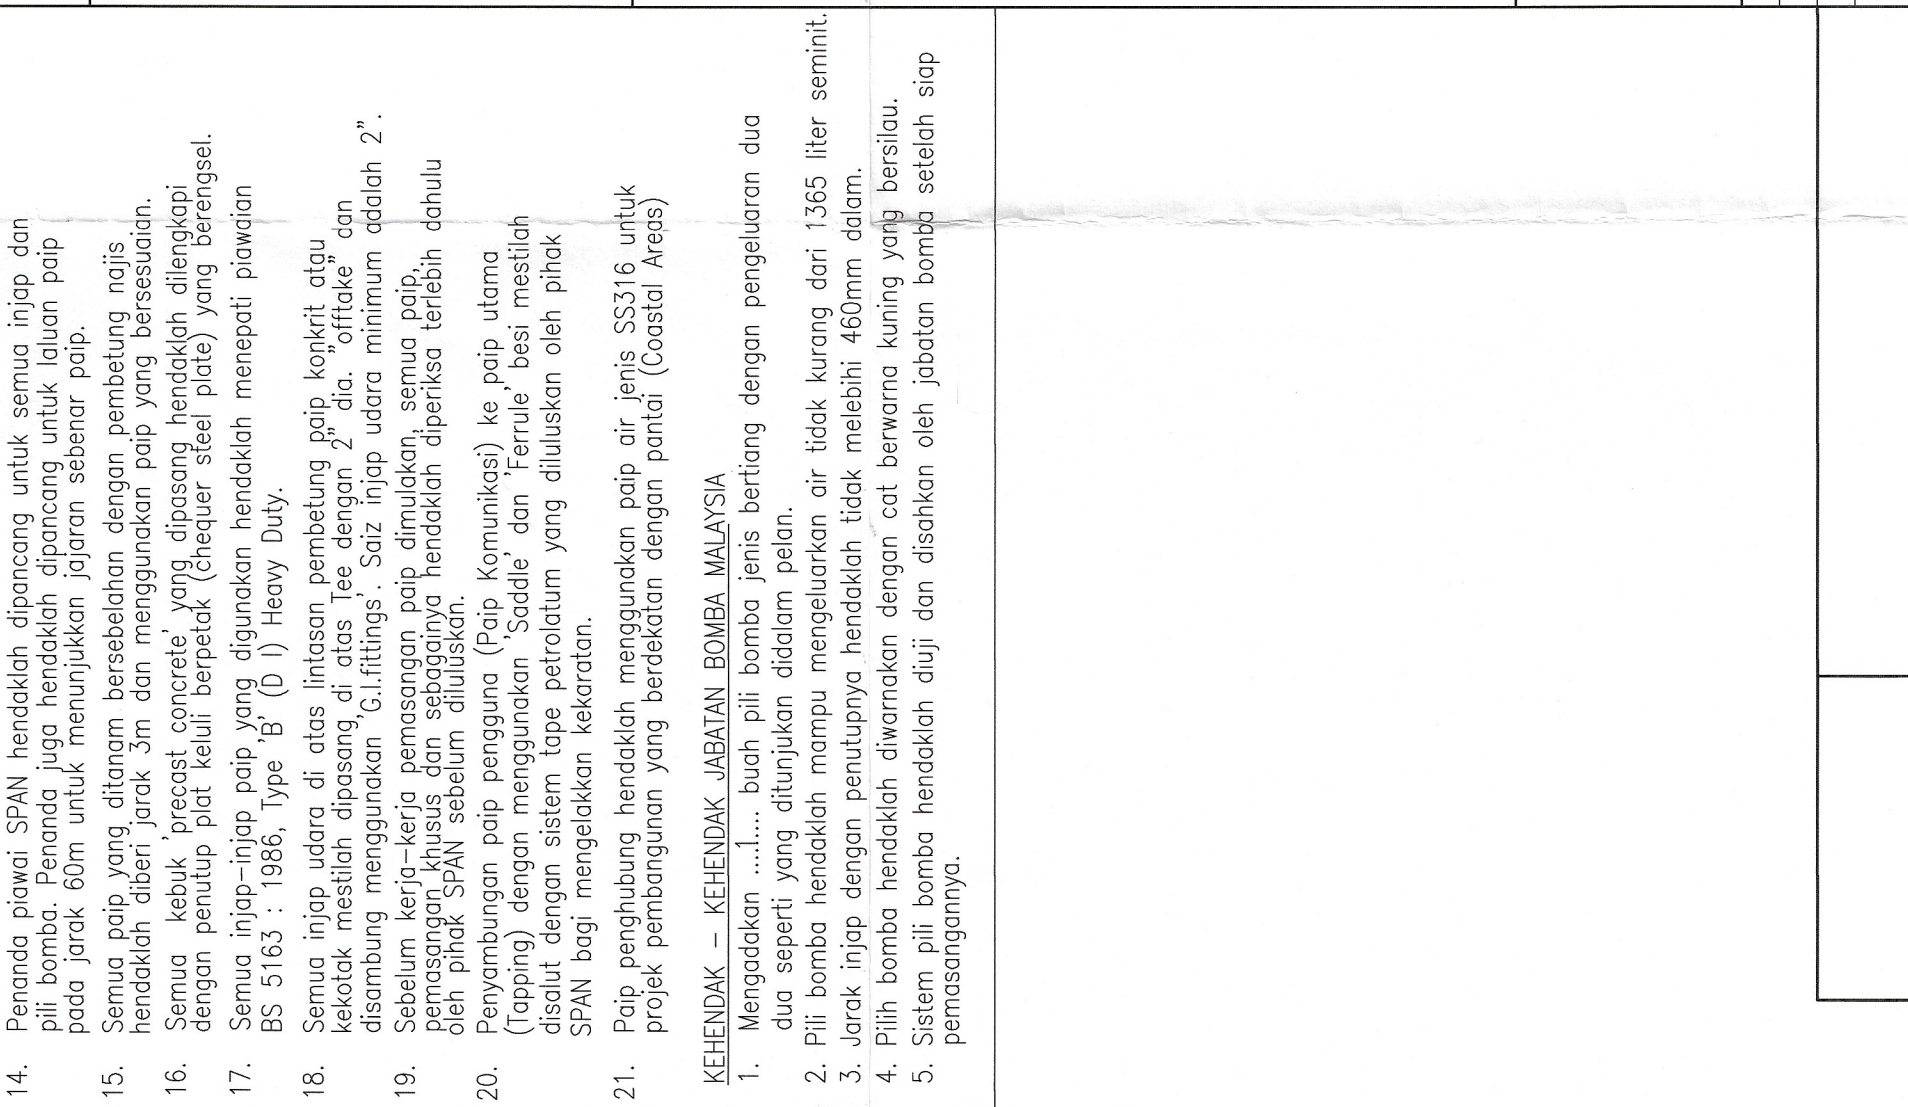
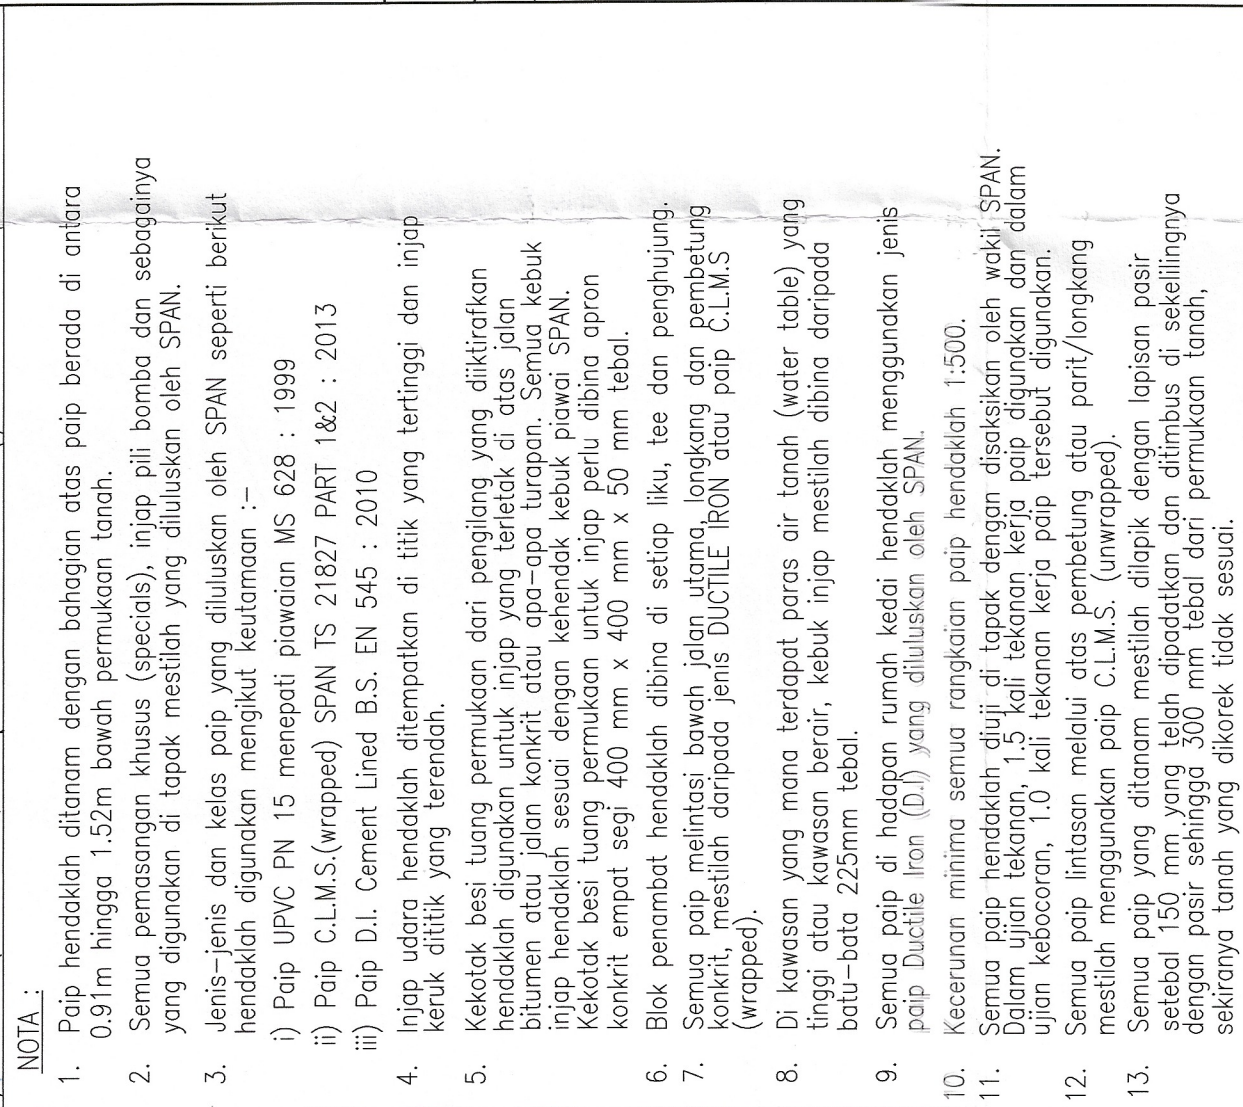
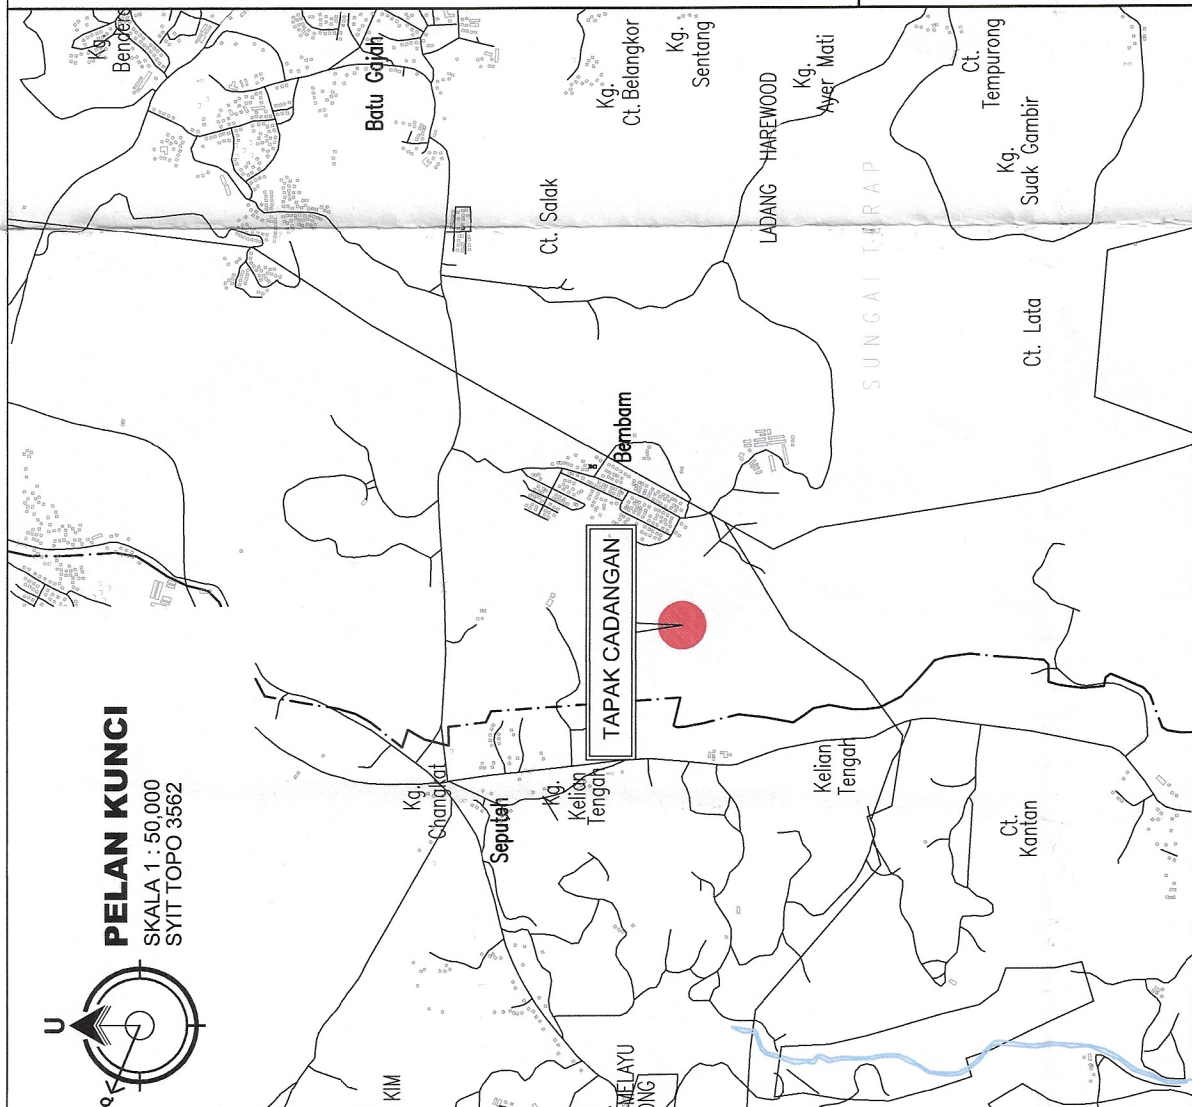


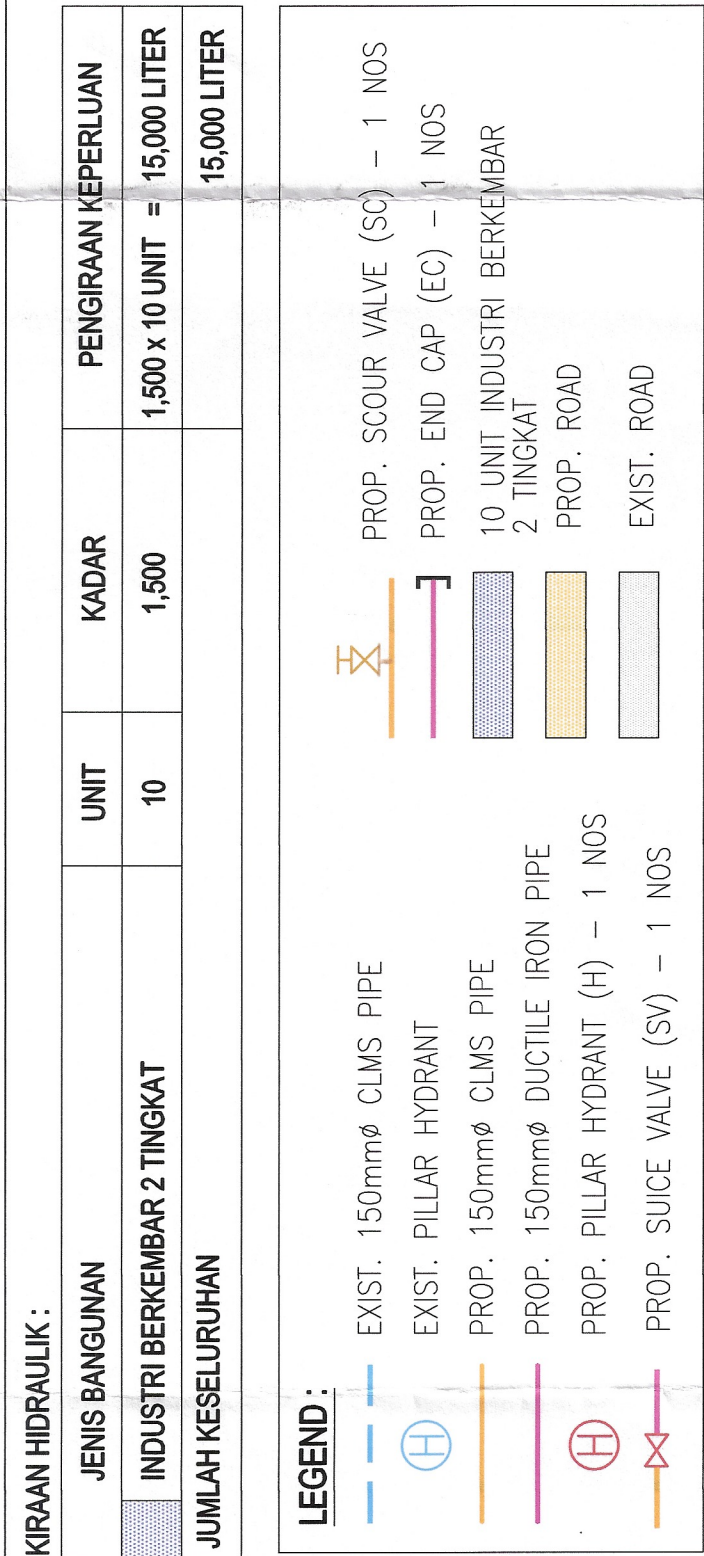

NOTES

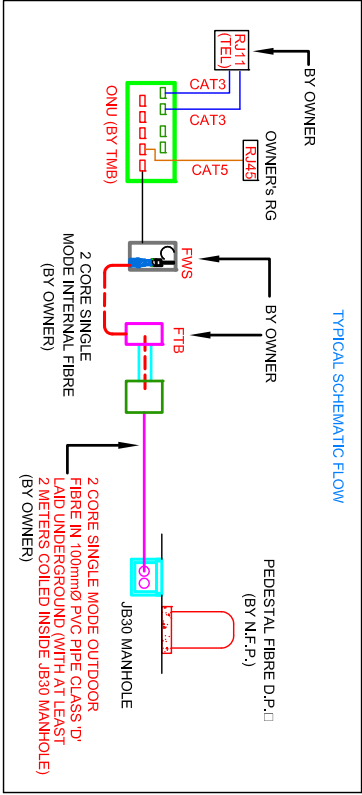

PERBADANAN KEMAJUAN NEGERI PERAK
Pusat Perancangan
Hd Ehsan Tanah dan Hutan
PERBADANAN KEMAJUAN NEGERI PERAK
BLOK KERTU BAWA 30020 IPOH PERAK DARUL RIDZUAN.
NO. TEL: 605-5018888 NO.FAX: 605-5018999

TANDA TANGAN PELAAU

ABDUL RAHMAN BIN BAHARUDIN
No. K/P : 605020-08-0503
No. P/P : 605020-08-0503
No. P/P : 605020-08-0503
PERAK INDUSTRIAL RESOURCES, SUN. BHD,
LABEL 6, PERAK INDUSTRIAL RESOURCES, SUN BHD,
30020 IPOH, PERAK DARUL RIDZUAN.
NO. TEL: 605-5015596 NO.FAX: 605-5019399

CADANGAN MEMBINA 10 UNIT KILANG PELABAT BERKEMBAR 1 1/2 DI ATAS TANAH KERAJAAN PLOT NO. 1 HINGGA 10, LEBOH PERINDUSTRIAN RINGAN SIPUTEH, KAWASAN PERINDUSTRIAN RINGAN SIPUTEH, MUKIM SUNGAI TERAP, DAERAH KINTA, PERAK DARUL RIDZUAN .
UNTUK PERBADANAN KEMAJUAN NEGERI PERAK.

DRAWING TITLE



INTERNAL TELEPHONE LAYOUT

M & E CONSULTANT:


PRIMEEDGE CONSULT
(INCORPORATED)
110E Conallie Engineers - Jalan Perunding 110E
B-1-14, INTAN BUSINESS CENTRE 2,
LEBOH JERDAN IPOH, BANDAR BARU IPOH,
31400 IPOH, PERAK DARUL RIDZUAN.
Tel : 05 - 6468080
Fax : 05 - 6468080
email: primeedgeconsult@yahoo.com

ENGINEER'S SIGNATURE:

DRAWN BY	SOO	CHECKED BY	EDWIN
SCALE	AS SHOWN	APPROVED	IR LIEW Y.T.
DATE	OCT 2025		
DRAWING NO	PEC/C/PKAN-PJR/9282/TEL2	REV. No.	1

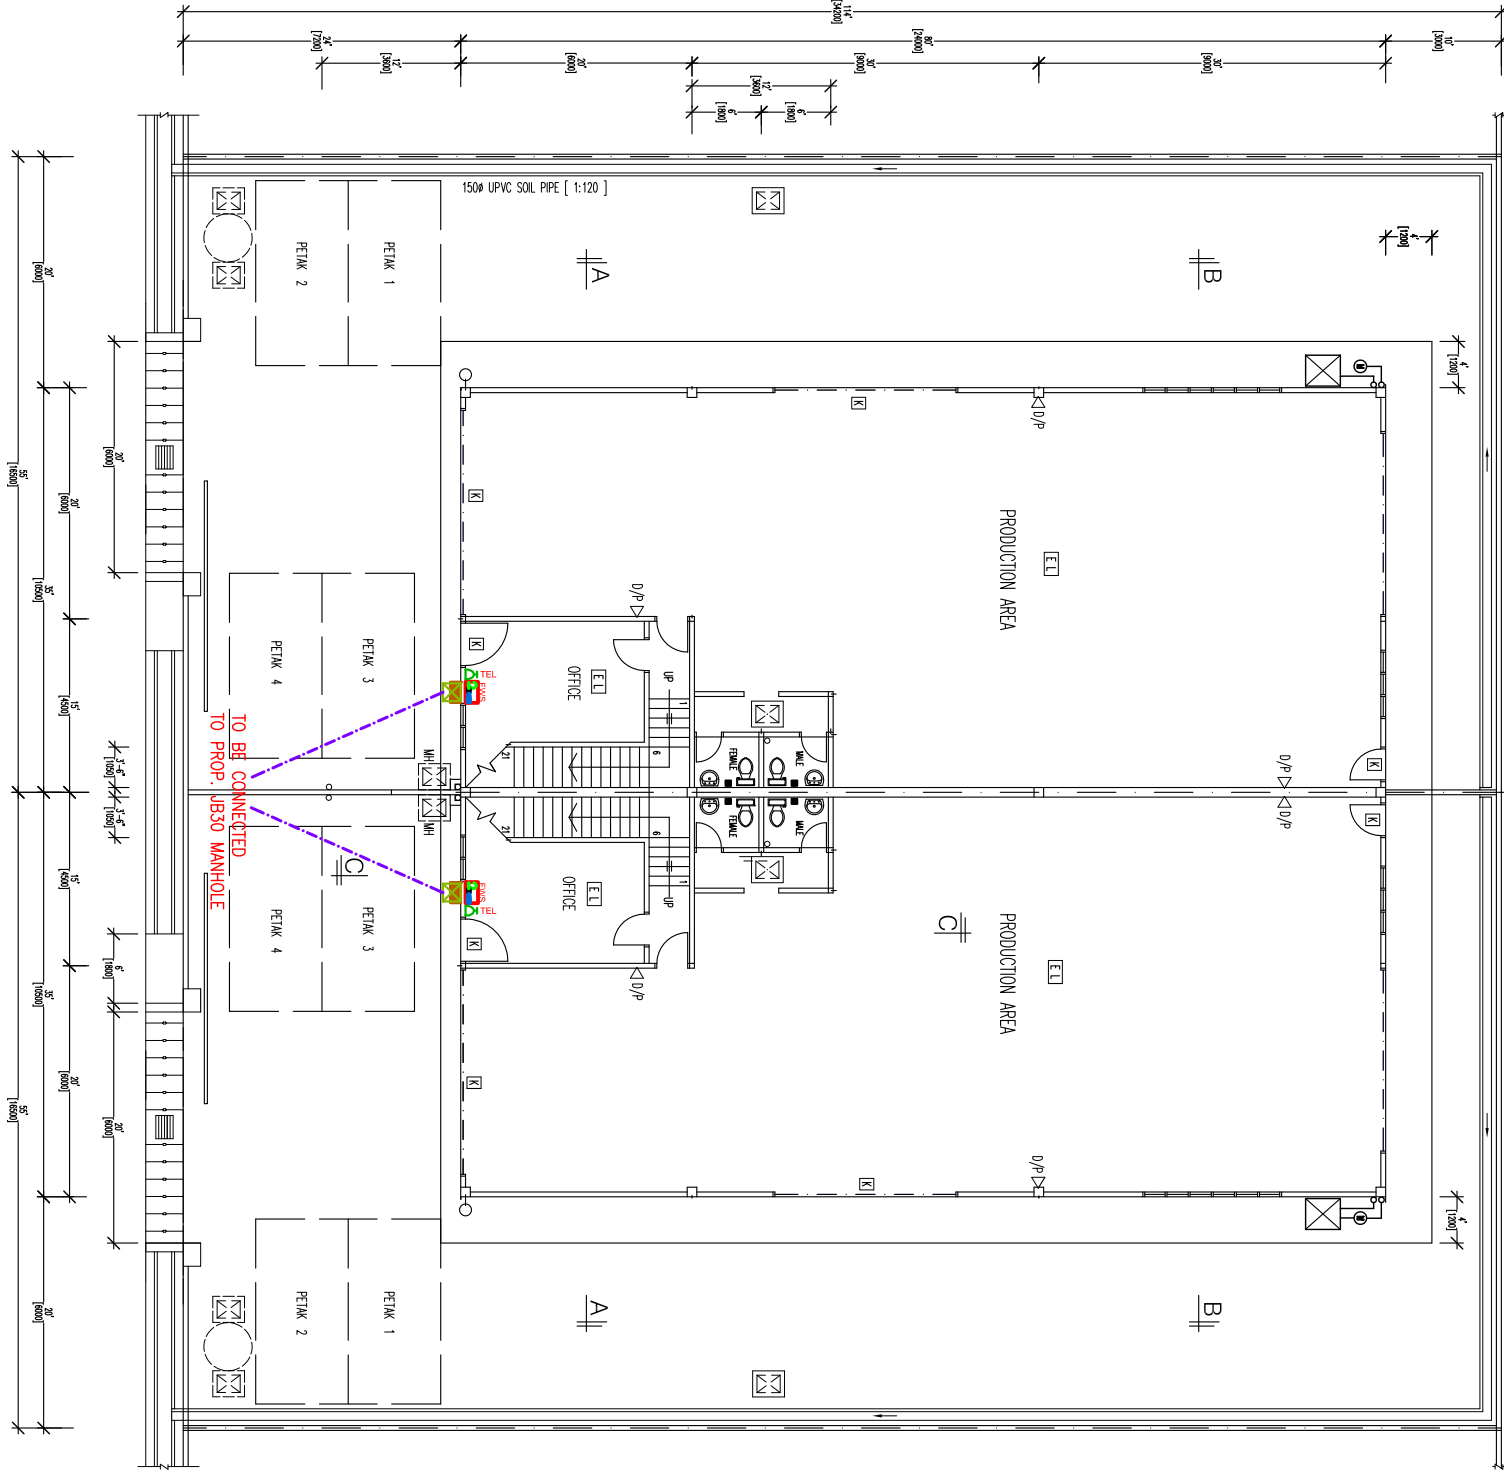 

GROUND FLOOR PLAN

 

FIRST FLOOR PLAN

