








 








KELULUSAN PLAN

Local Authorities:-







CONFIDENTIALITY


These drawings and details are and shall remain the property of TT dotCom Sdn Bhd. Both are issued in strict confidence and shall not be reproduced, copied or used in any manner without specific written permission from the owner.

LEGEND :- OUTSIDE PLANT

-  = BUILDING MANHOLE
-  = BUILDING PIT
-  = PROPOSED TIME MANHOLE
-  = EXISTING TIME MANHOLE
-  = EXISTING TIME MANHOLE (JB30)
-  = PROPOSED TIME DUCT ROUTE
-  = EXISTING TIME DUCT ROUTE
-  = PROPOSED TIME DUCT TO BUILDING
-  = EXISTING BUILDING DUCT ROUTE
-  = EXISTING BUILDING CABLE TRAY
-  = PROPOSED TRUNKING
-  = PROPOSED CONDUIT
-  = PROPOSED OPENCUT
- 1W / 2W = 1 WAY OR 2 WAY DUCT
- GI = GALVANISED IRON DUCT
- PVC = PVC DUCT
-  = HIDDEN DRAIN
-  = VISIBLE DRAIN
-  = TREES AND PLANTS

SCHEDULE OF QUANTITY

SYMBOL	DESCRIPTION	QTY
	TIME EXISTING MANHOLE	03
	PROPOSED JRC7 MANHOLE	03
	PROPOSED HDD	680 MTR
	PROPOSED POLE 9M	
	PROPOSED MICROTRENCHING	-
	PROPOSED GI 50MM	-

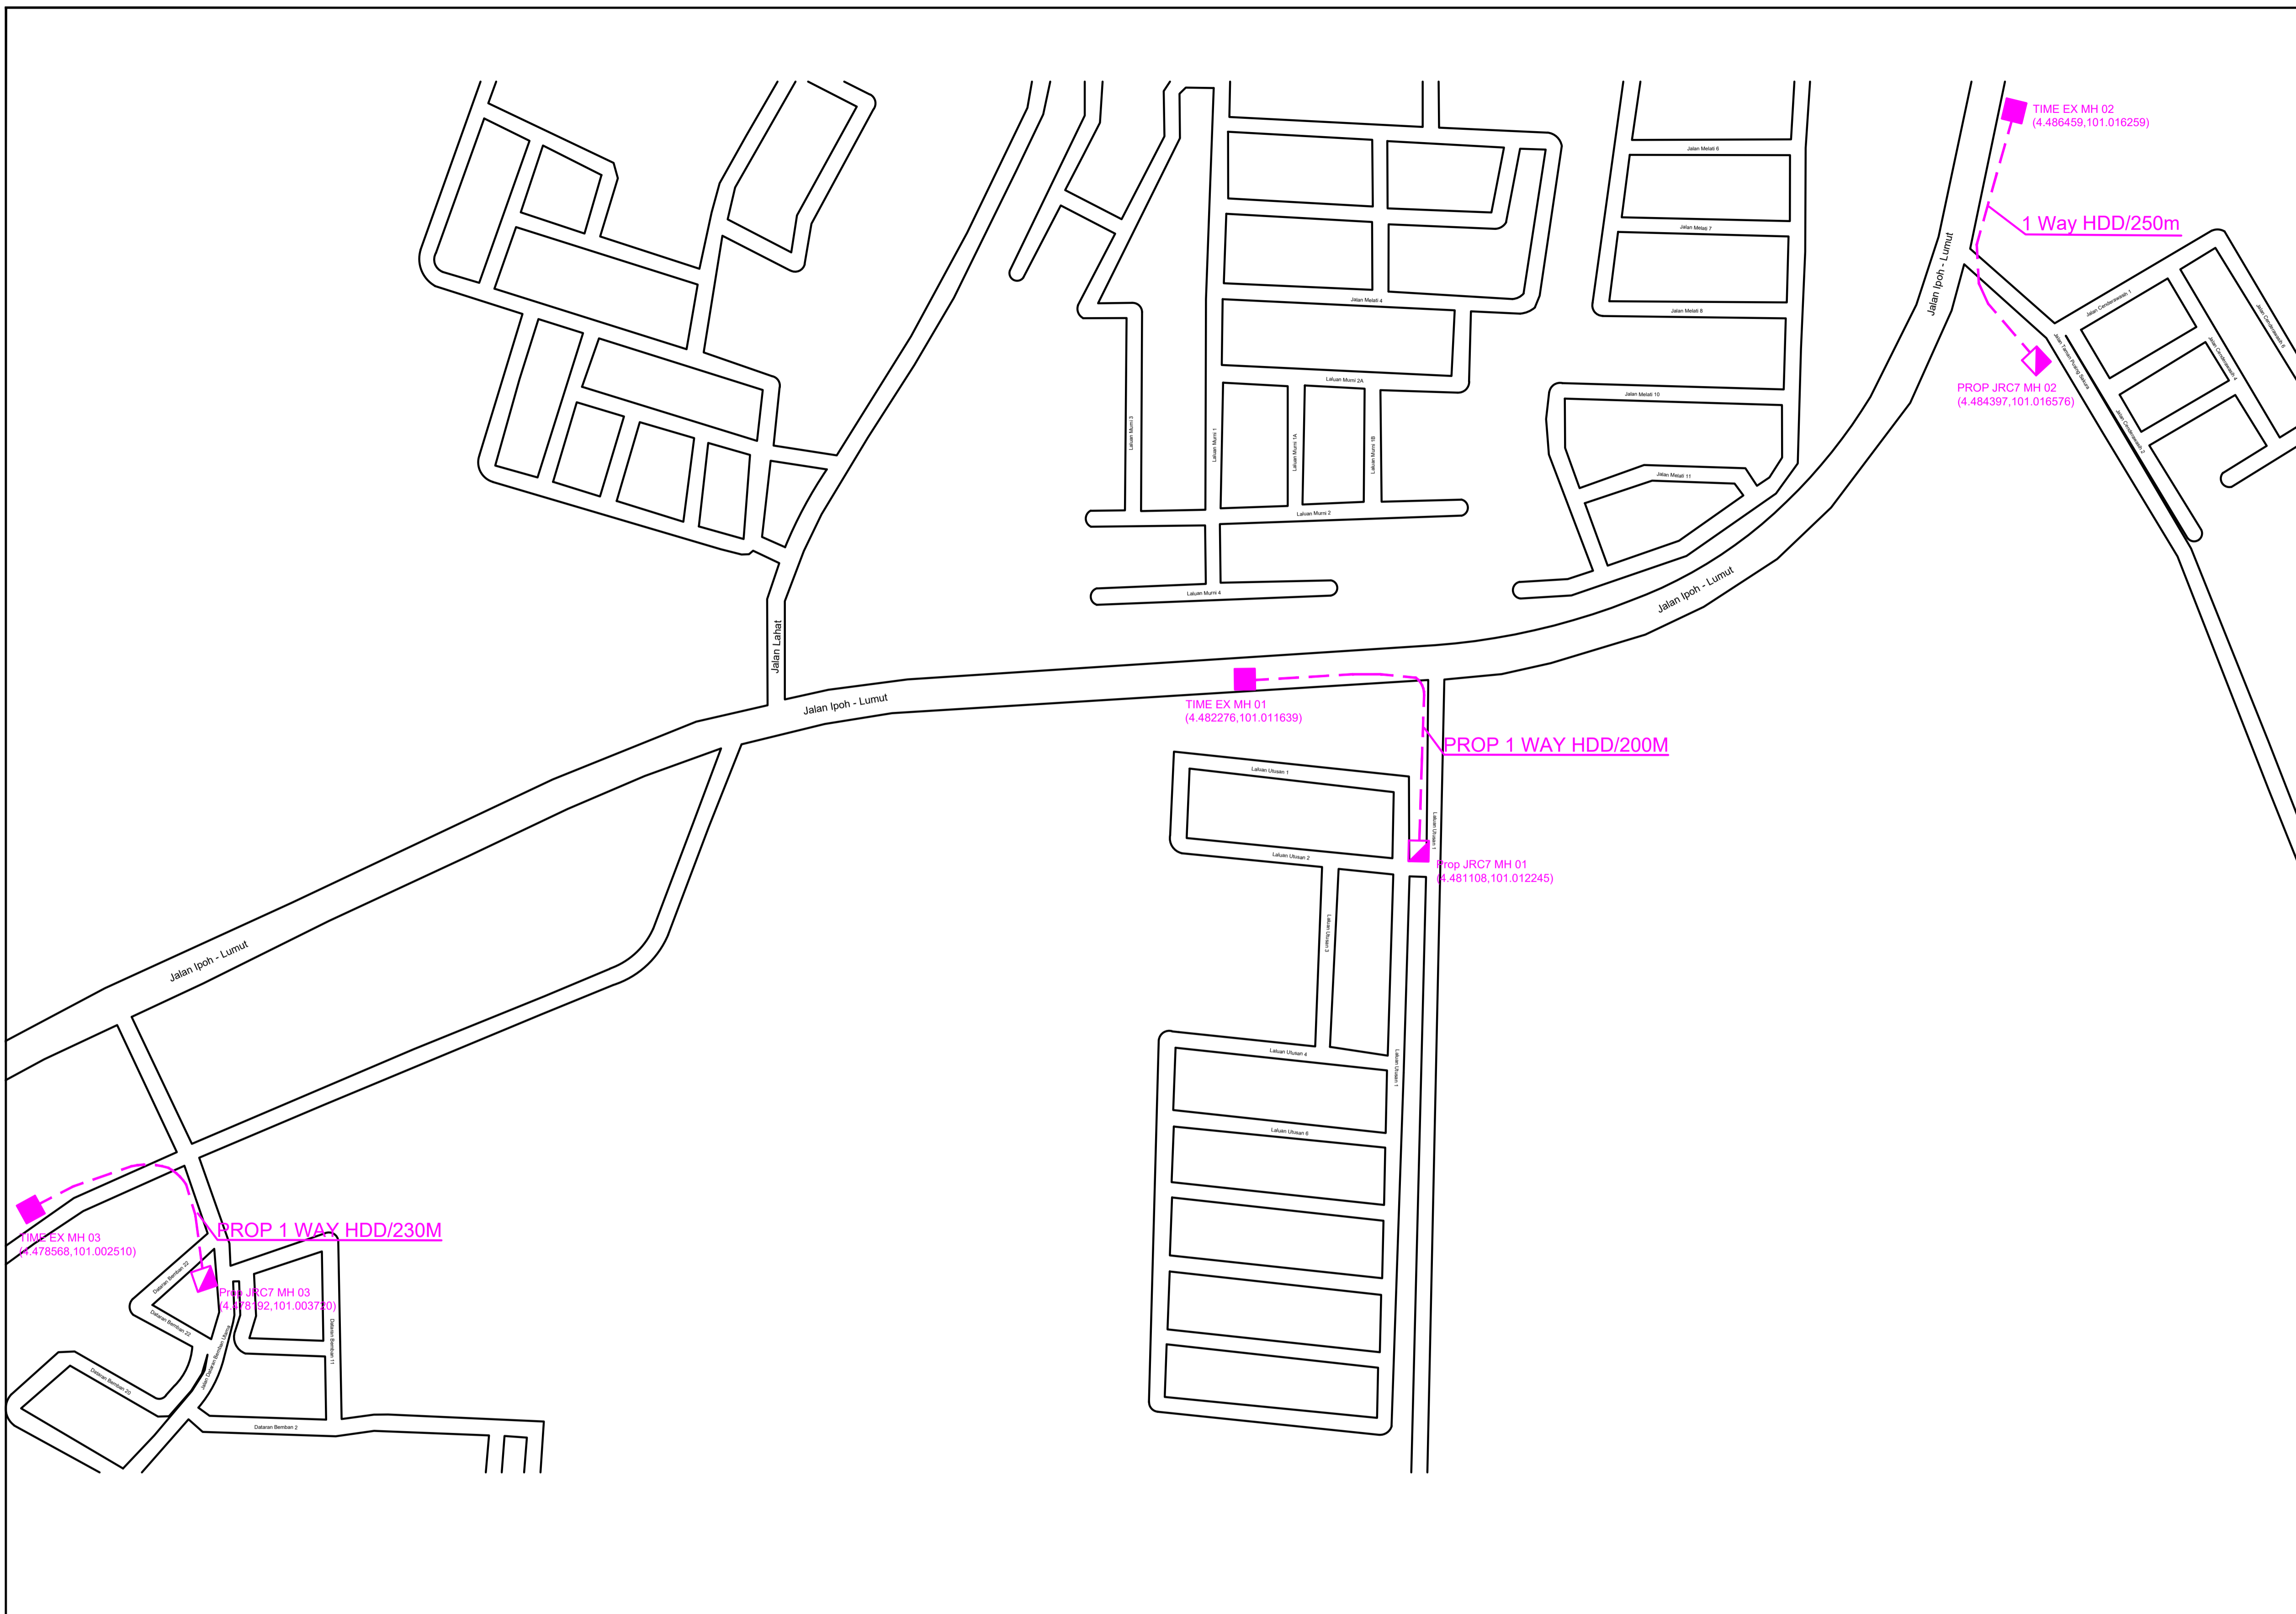

REV. NO.	REV. DATE	REV. BY	DESCRIPTION:

time™

TT dotCom Sdn Bhd (52371-A)
No 14, Jalan Majistret U1/26,
Hicom Glenmarie Industrial Park
40150 Shah Alam, Selangor Darul Ehsan, Malaysia.
Tel: +60 3 5032 6000
Website: www.time.com.my

PROJECT TITLE:
**PROPOSED HDD & CIVIL FOR
TAMAN BEMBAN INDAH, TAMAN PUSING SAKURA &
TAMAN ANJUNG BEMBAN MAJU 31550, BATU GAJAH, PERAK**

DRAWING TITLE:
**SITE PLAN DRAWING
(TECHNICAL PROPOSAL (TP) FOR LAST MILE LINK
AND BUILDING ACCESS)**

DRAWING NO: _____ SHEET NO: _____

DRAWING SCALE: NTS	DRAWING UNITS: METER
PREPARED BY: RAMESH	INITIAL & DATE: 13.05.2026
DESIGNED BY: WINSOME ENG.	INITIAL & DATE: -
CHECKED BY: -	INITIAL & DATE: -
APPROVED BY: -	INITIAL & DATE: -