

KELULUSAN PLAN

Local Authorities:-

CONFIDENTIALITY


These drawings and details are and shall remain the property of TT dotCom Sdn Bhd. Both are issued in strict confidence and shall not be reproduced, copied or used in any manner without specific written permission from the owner.

LEGEND :- OUTSIDE PLANT

- = EXISTING TIME MANHOLE
- = EXISTING BUILDING MANHOLE
- = CABLE TIME 48F
- = CABLE TIME 12F
- = MICROTRENCHING 2 WAY

SCHEDULE OF QUANTITY

SYMBOL	DESCRIPTION	QTY
■	TIME EXISTING MANHOLE	01
■	BUILDING MANHOLE	01
---	HDD	-
—	MICROTRENCHING	45 MTR
—	CABLE PULLING 48F	250 MTR
FTB 48F	48 PORT FTB	01
FTB 12F	12 PORT FTB	-
SP	1:32 SPLITTER	01
STB	STORAGE BOX	01
○	GALVANISED IRON DUCT	-

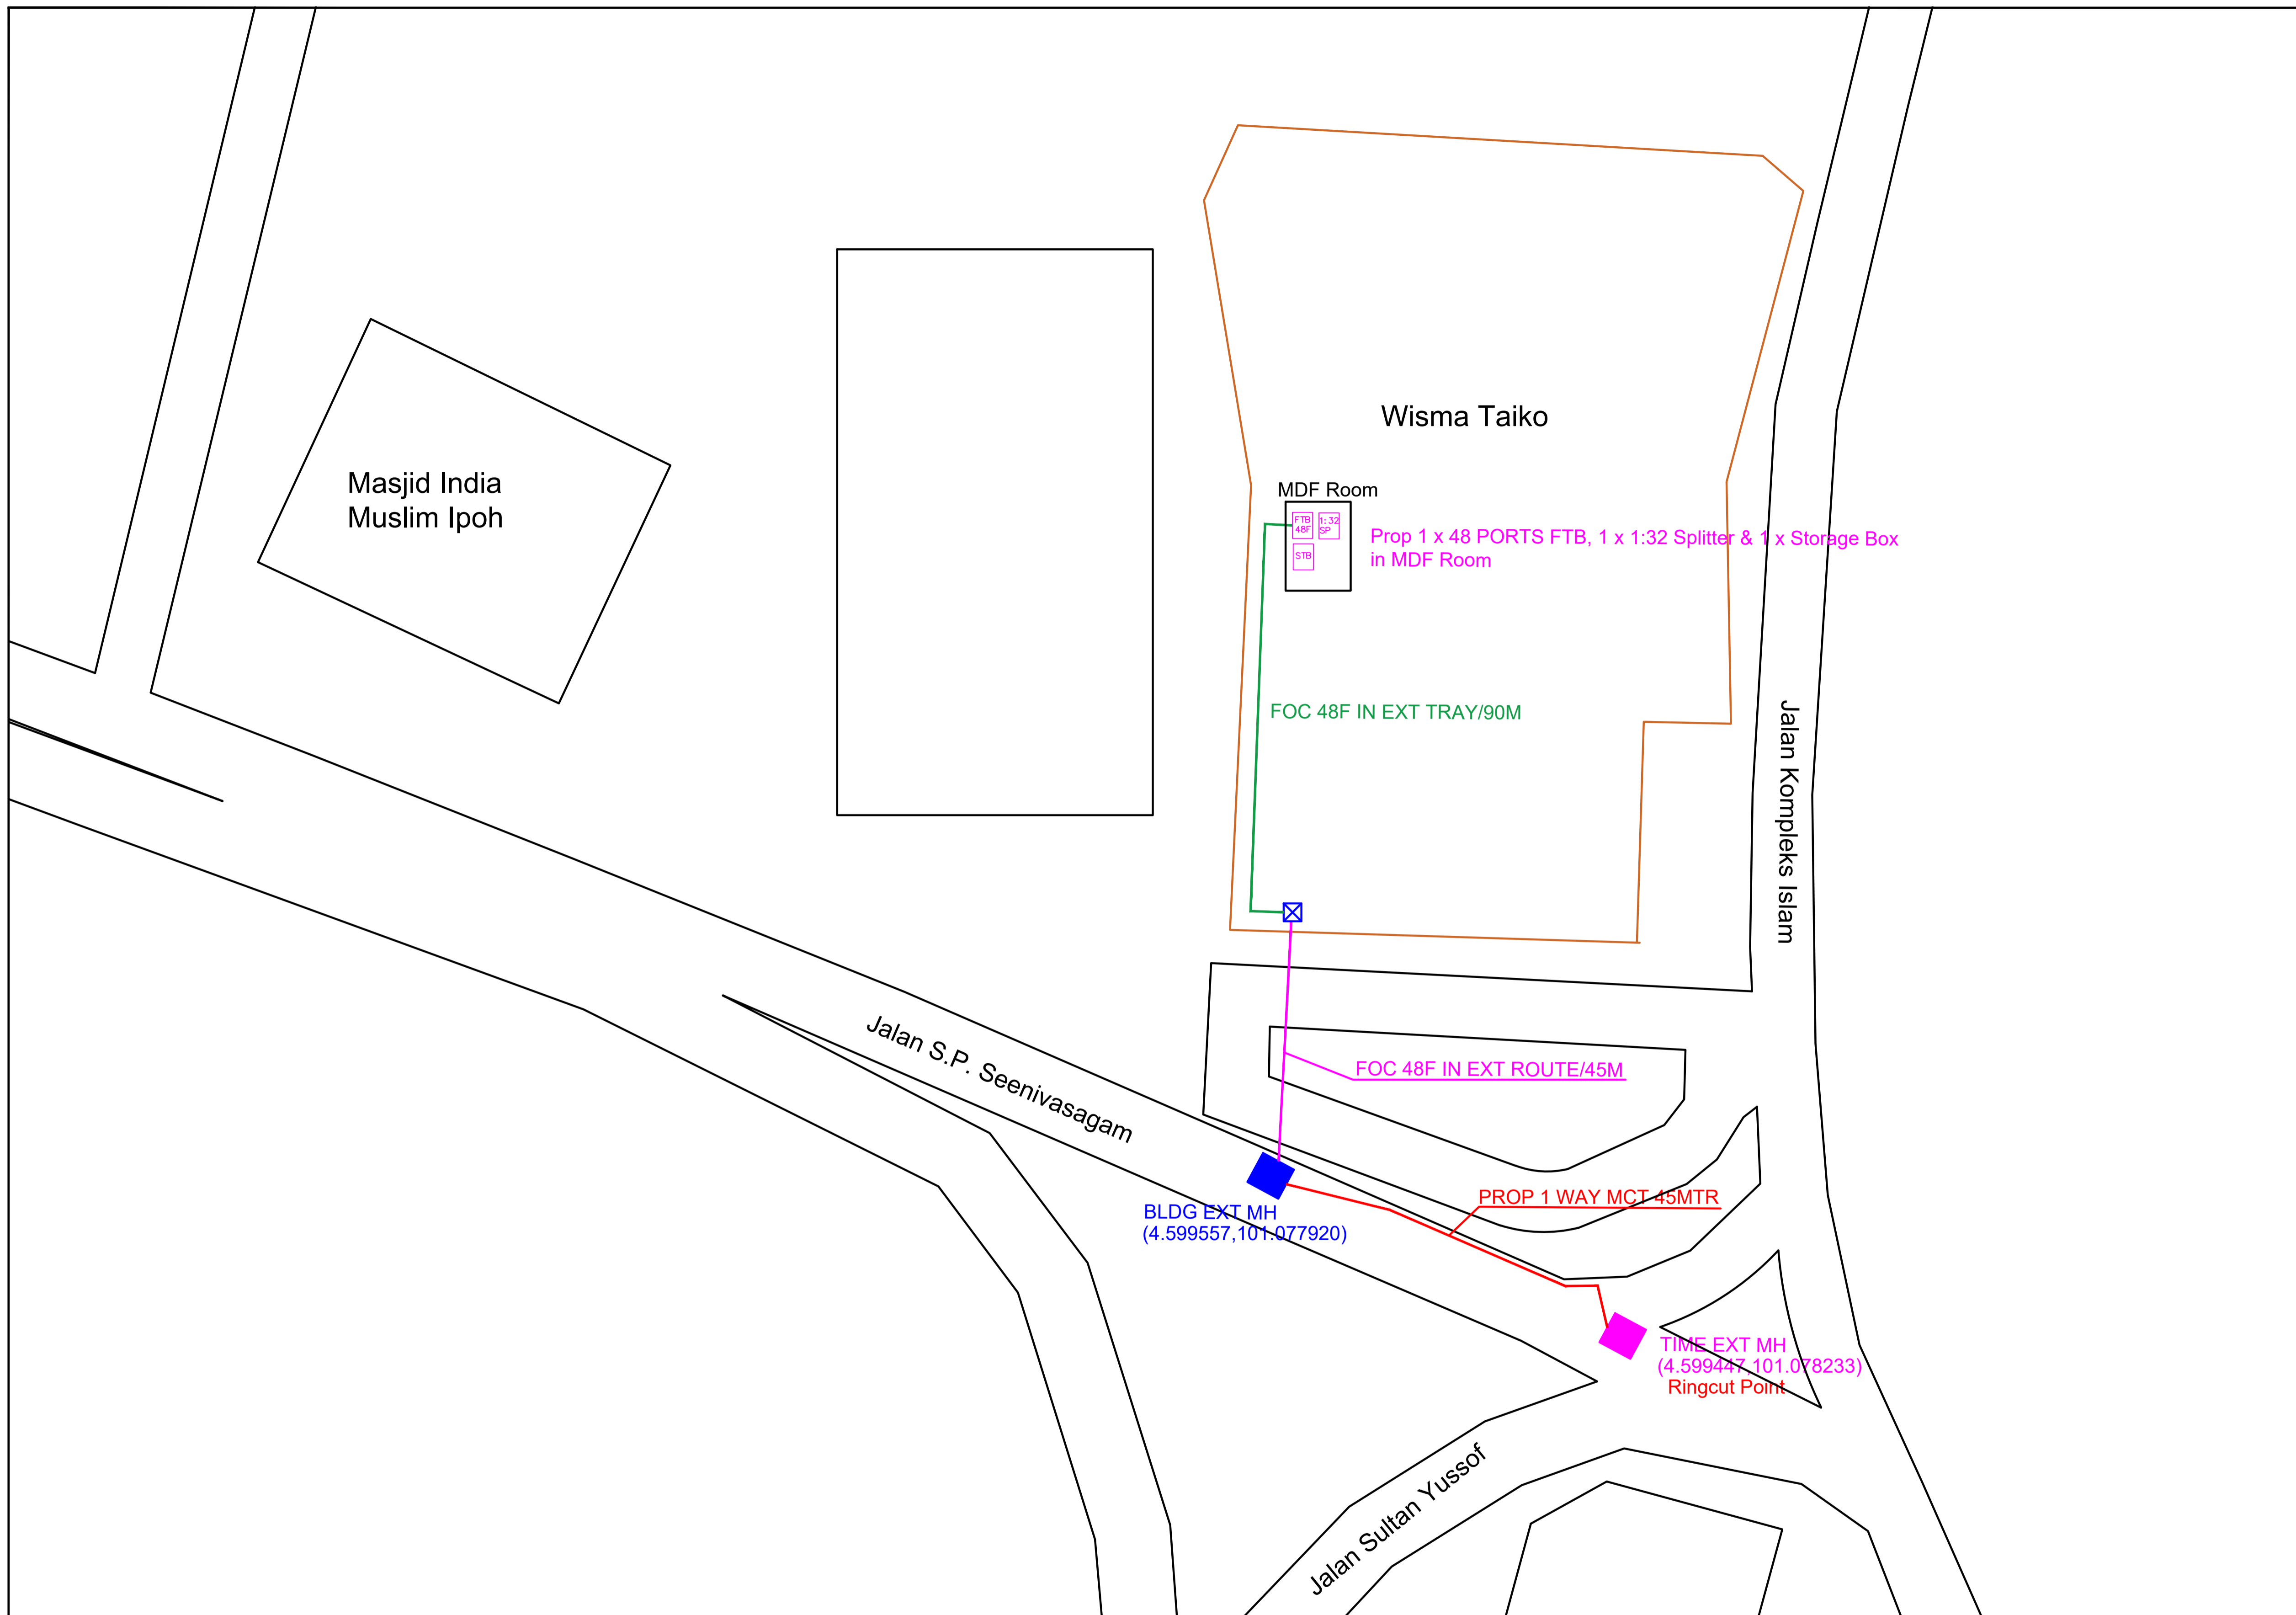

REV. NO.	REV. DATE	REV. BY	DESCRIPTION:

time™


TT dotCom Sdn Bhd (52371-A)
No 14, Jalan Majistret U1/26,
Hicom Glenmarie Industrial Park
40150 Shah Alam, Selangor Darul Ehsan, Malaysia.
Tel: +60 3 5032 6000
Website: www.time.com.my

PROJECT TITLE: PROPOSED CIVIL & FIBER INFRA FOR KL KEPONG BERHAD, WISMA TAIKO, 113, JALAN S.P. SEENIVASAGAM, 30000, IPOH, PERAK	
DRAWING TITLE: SITE PLAN DRAWING (TECHNICAL PROPOSAL (TP) FOR LAST MILE LINK AND BUILDING ACCESS)	
DRAWING NO:	SHEET NO:

DRAWING SCALE: NTS	DRAWING UNITS: METER
PREPARED BY:	INITIAL & DATE: 18.05.2026
DESIGNED BY: PURNAMA SOLUTION	INITIAL & DATE: -
CHECKED BY: -	INITIAL & DATE: -
APPROVED BY: -	INITIAL & DATE: -

KELULUSAN PLAN

WISMA TAIKO

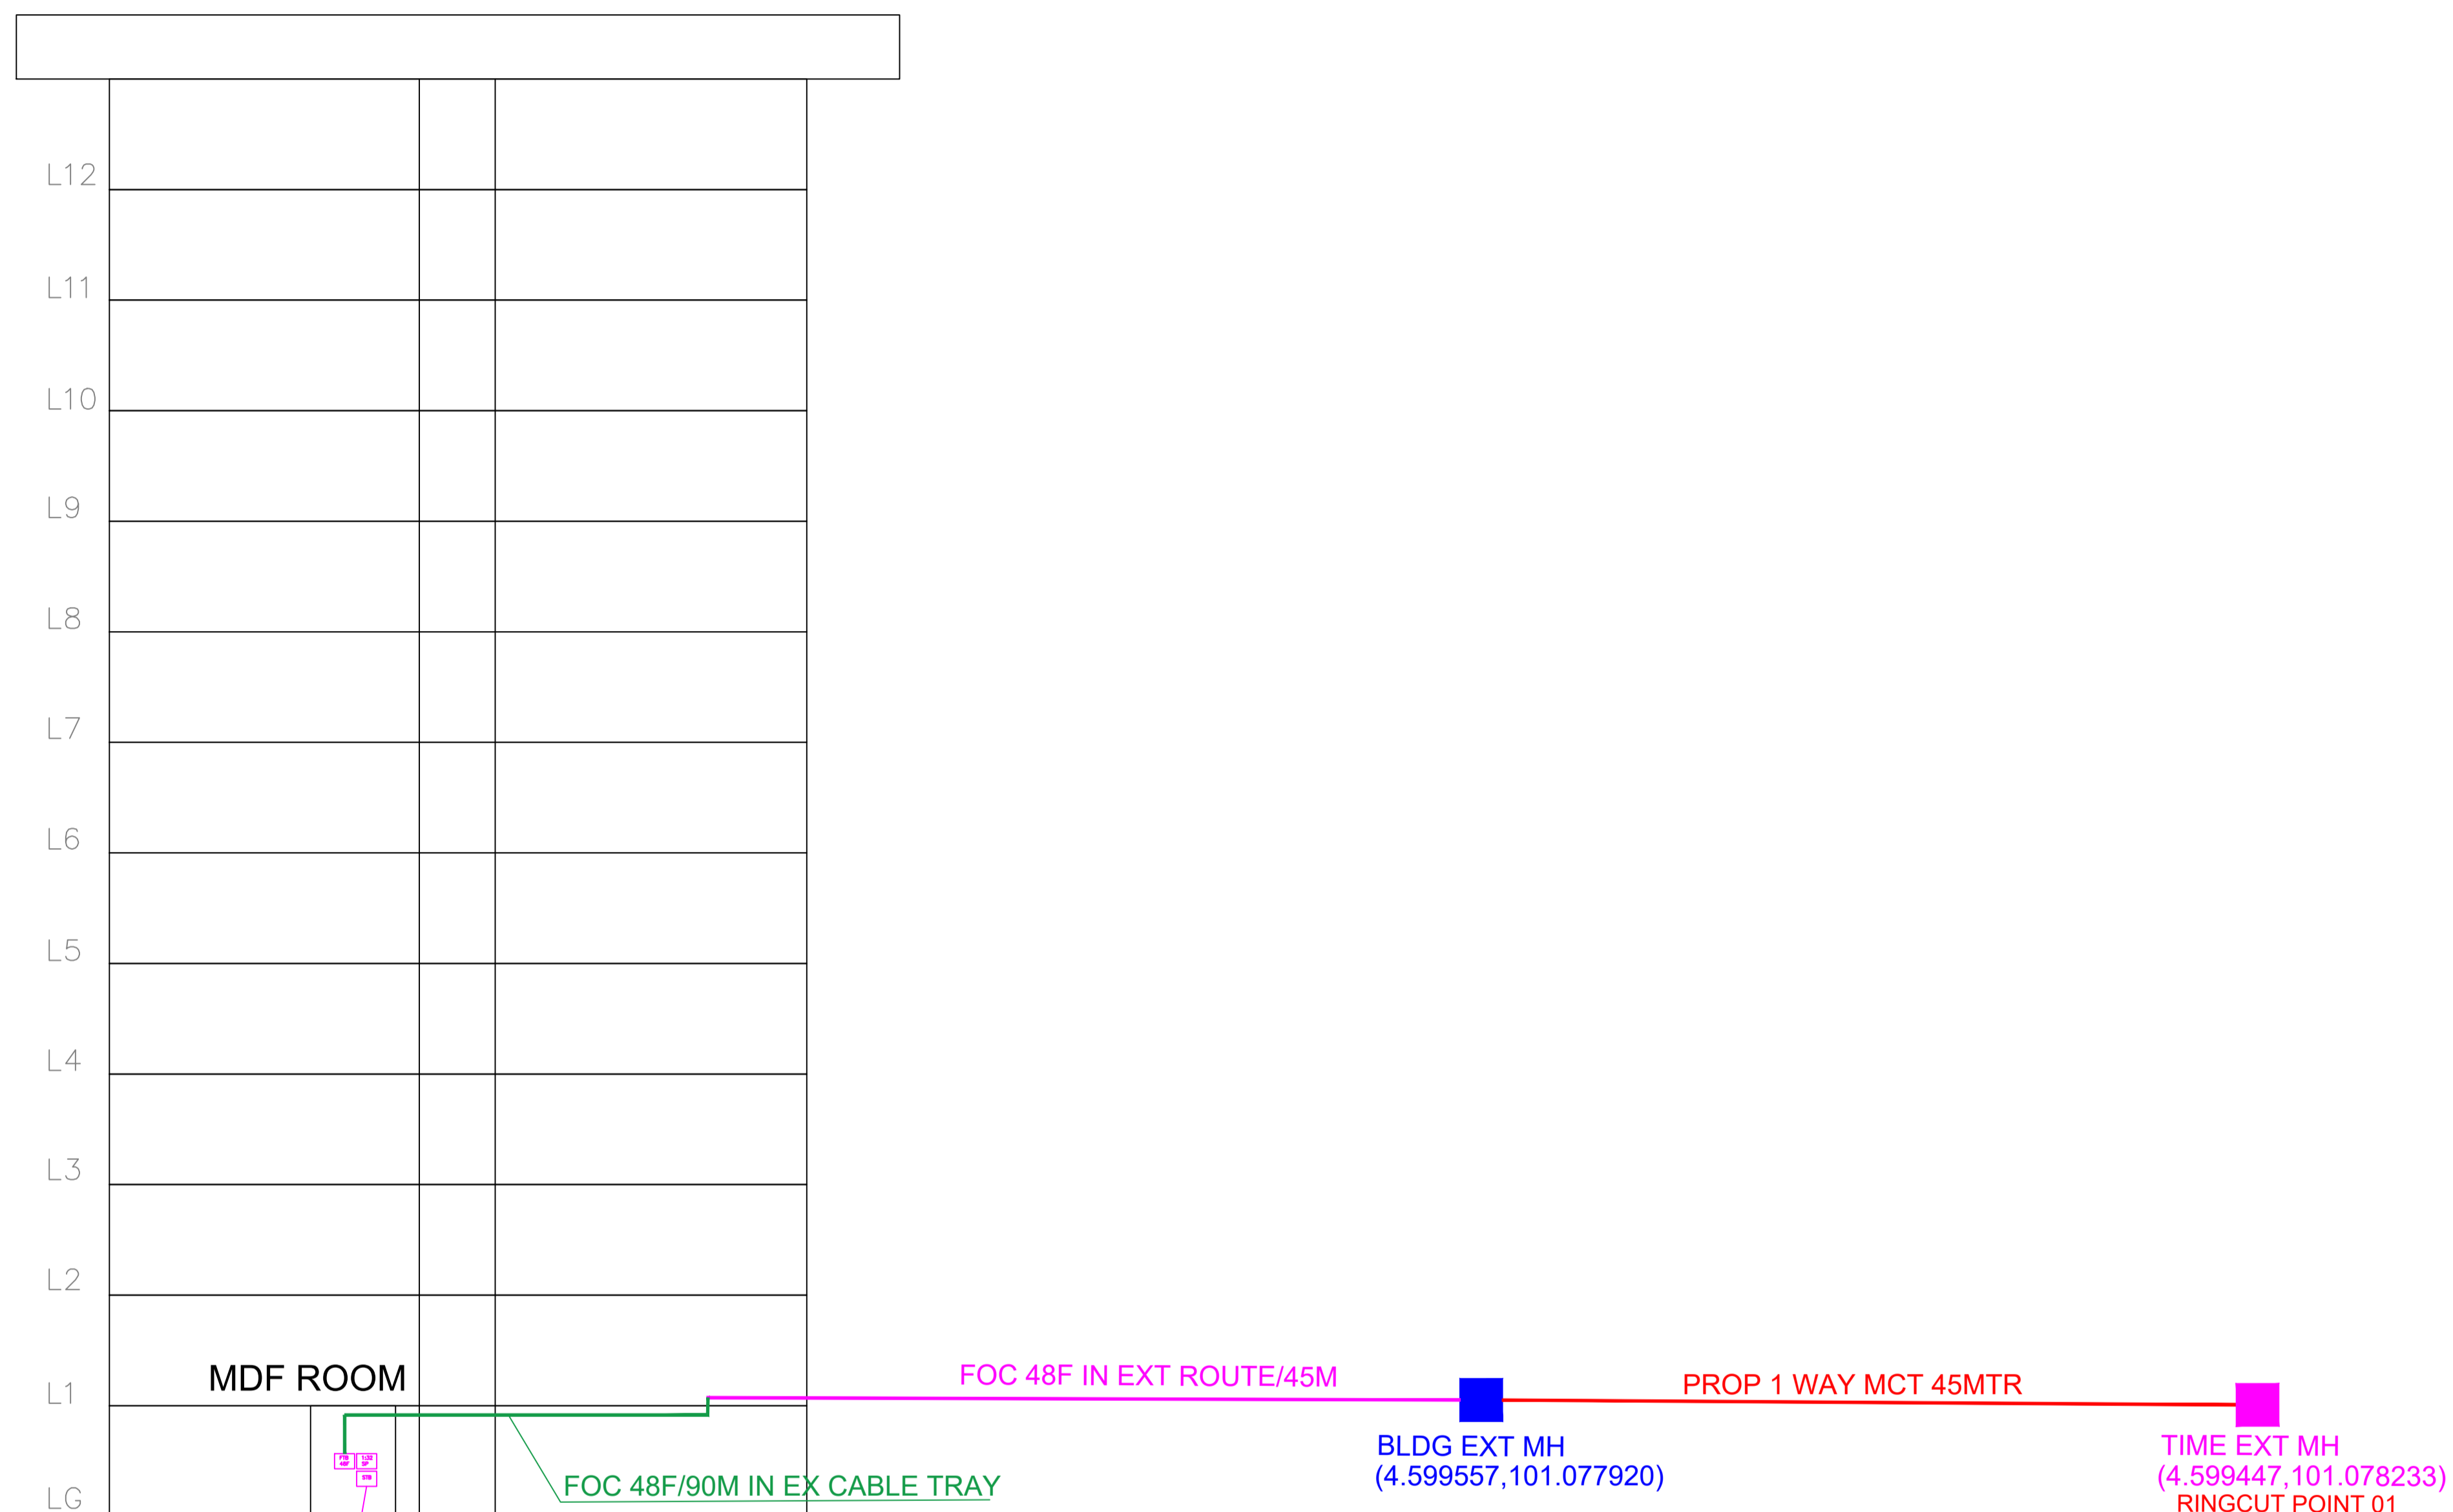

Prop 1 x 48 PORTS FTB, 1 x 1:32 Splitter & 1 x Storage Box in MDF Room

Local Authorities:-

CONFIDENTIALITY

These drawings and details are and shall remain the property of TT dotCom Sdn Bhd. Both are issued in strict confidence and shall not be reproduced, copied or used in any manner without specific written permission from the owner.

LEGEND :- OUTSIDE PLANT

- = BUILDING MANHOLE
- = BUILDING PIT
- = PROPOSED TIME MANHOLE
- = EXISTING TIME MANHOLE
- = PROPOSED TIME DUCT ROUTE
- = EXISTING TIME DUCT ROUTE
- = PROPOSED TIME DUCT TO BUILDING
- = EXISTING BUILDING DUCT ROUTE
- = EXISTING BUILDING CABLE TRAY
- = PROPOSED TRUNKING
- = PROPOSED CONDUIT
- 1W / 2W = 1 WAY OR 2 WAY DUCT
- GI = GALVANISED IRON DUCT
- PVC = PVC DUCT
- = HIDDEN DRAIN
- = VISIBLE DRAIN
- = TREES AND PLANTS

REV. NO.	REV. DATE	REV. BY	DESCRIPTION:

time™

TT dotCom Sdn Bhd (52371-A)
No 14, Jalan Majistret U1/26,
Hicom Glenmarie Industrial Park
40150 Shah Alam, Selangor Darul Ehsan, Malaysia.
Tel: +60 3 5032 6000
Website: www.time.com.my

PROJECT TITLE: PROPOSED CIVIL & FIBER INFRA FOR KL KEPONG BERHAD, WISMA TAIKO, 113, JALAN S.P. SEENIVASAGAM, 30000, IPOH, PERAK	
DRAWING TITLE: SCHEMATIC DRAWING FOR LAST MILE LINK AND BUILDING ACCESS	
DRAWING NO:	SHEET NO:

DRAWING SCALE: NTS	DRAWING UNITS: METER
PREPARED BY:	INITIAL & DATE: 18.05.2026
DESIGNED BY: PURNAMA SOLUTION	INITIAL & DATE: -
CHECKED BY: -	INITIAL & DATE: -
APPROVED BY: -	INITIAL & DATE: -


Local Authorities:-

CONFIDENTIALITY

These drawings and details are and shall remain the property of TT dotCom Sdn Bhd. Both are issued in strict confidence and shall not be reproduced, copied or used in any manner without specific written permission from the owner.

LEGEND :- OUTSIDE PLANT

- = EXISTING TIME MANHOLE
- = PROPOSED JRC7 MANHOLE
- = EXISTING BUILDING MANHOLE
- = PROPOSED HDD

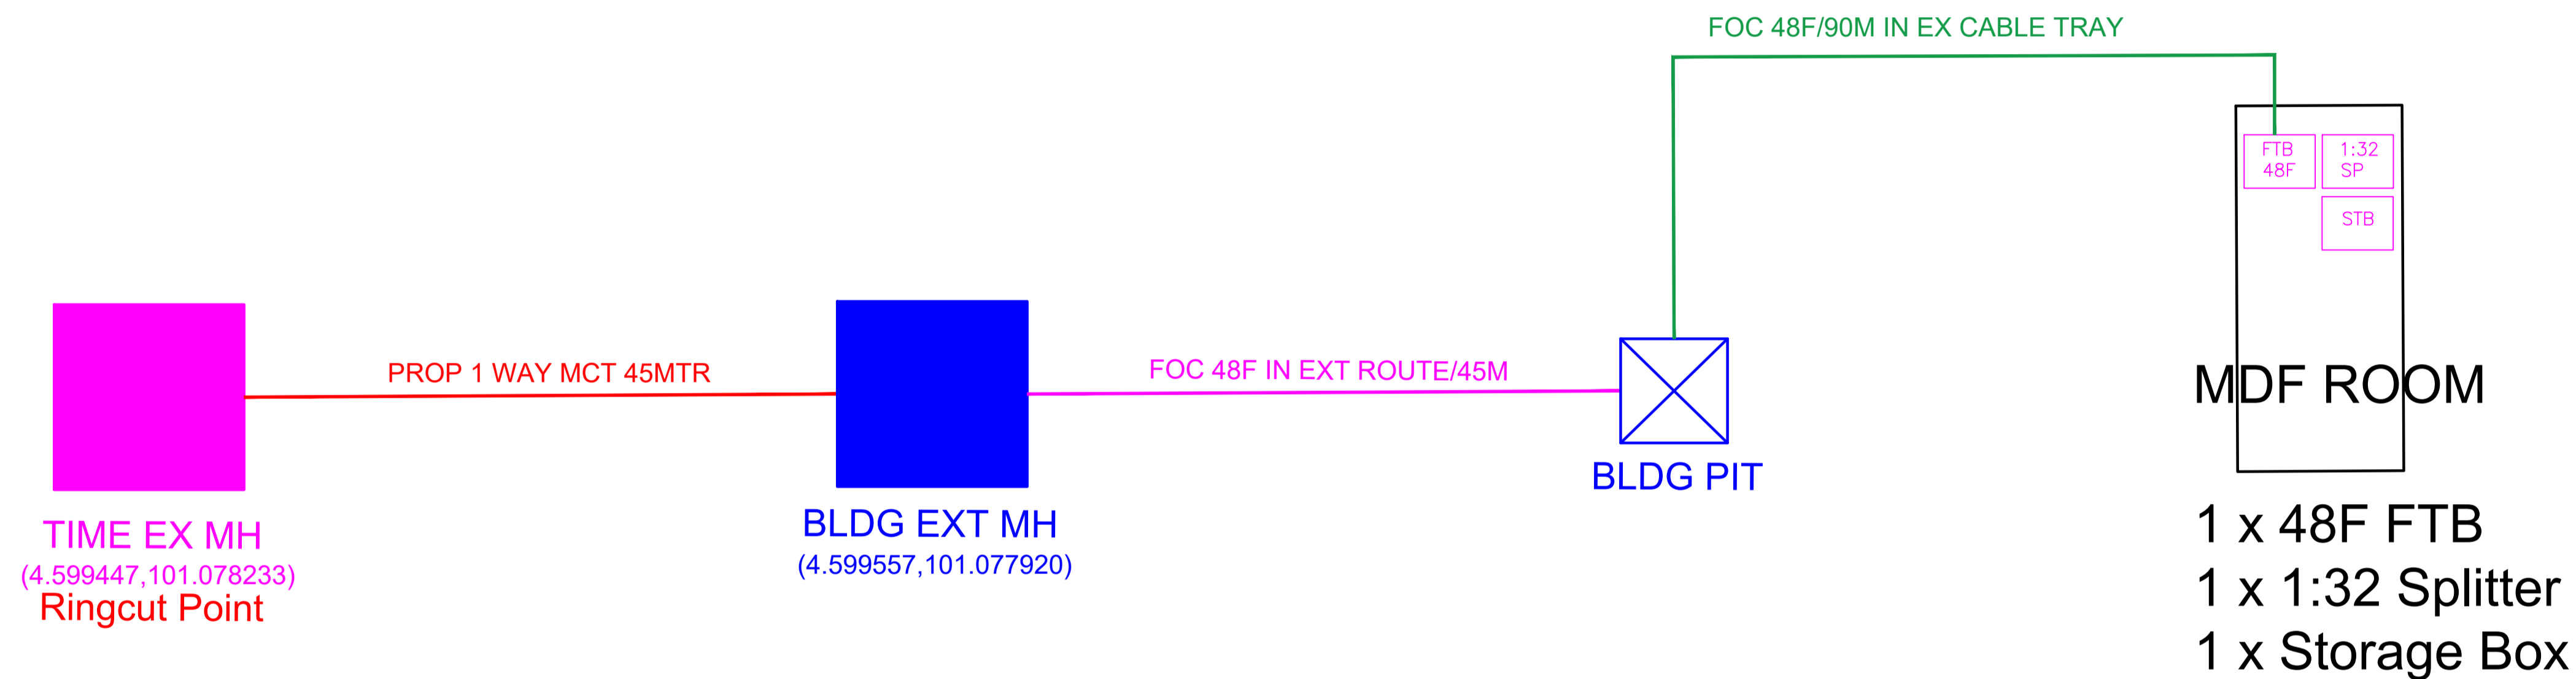

REV. NO.	REV. DATE	REV. BY	DESCRIPTION:

time™

TT dotCom Sdn Bhd (52371-A)
No 14, Jalan Majistret U1/26,
Hicom Glenmarie Industrial Park
40150 Shah Alam, Selangor Darul Ehsan, Malaysia.
Tel: +60 3 5032 6000
Website: www.time.com.my

PROJECT TITLE: PROPOSED CIVIL & FIBER INFRA FOR KL KEPONG BERHAD, WISMA TAIKO, 113, JALAN S.P. SEENIVASAGAM, 30000, IPOH, PERAK	
DRAWING TITLE: SINGLE LINE DRAWING FOR CIVIL AND CABLE ROUTE	
DRAWING NO:	SHEET NO:

DRAWING SCALE: NTS	DRAWING UNITS: METER
PREPARED BY:	INITIAL & DATE: 18.05.2026
DESIGNED BY: PURNAMA SOLUTION	INITIAL & DATE: -
CHECKED BY: _	INITIAL & DATE: _
APPROVED BY: _	INITIAL & DATE: _