


(DAERAH HULU TERENGGANU)
SEKOLAH KEBANGSAAN PASIR NERING

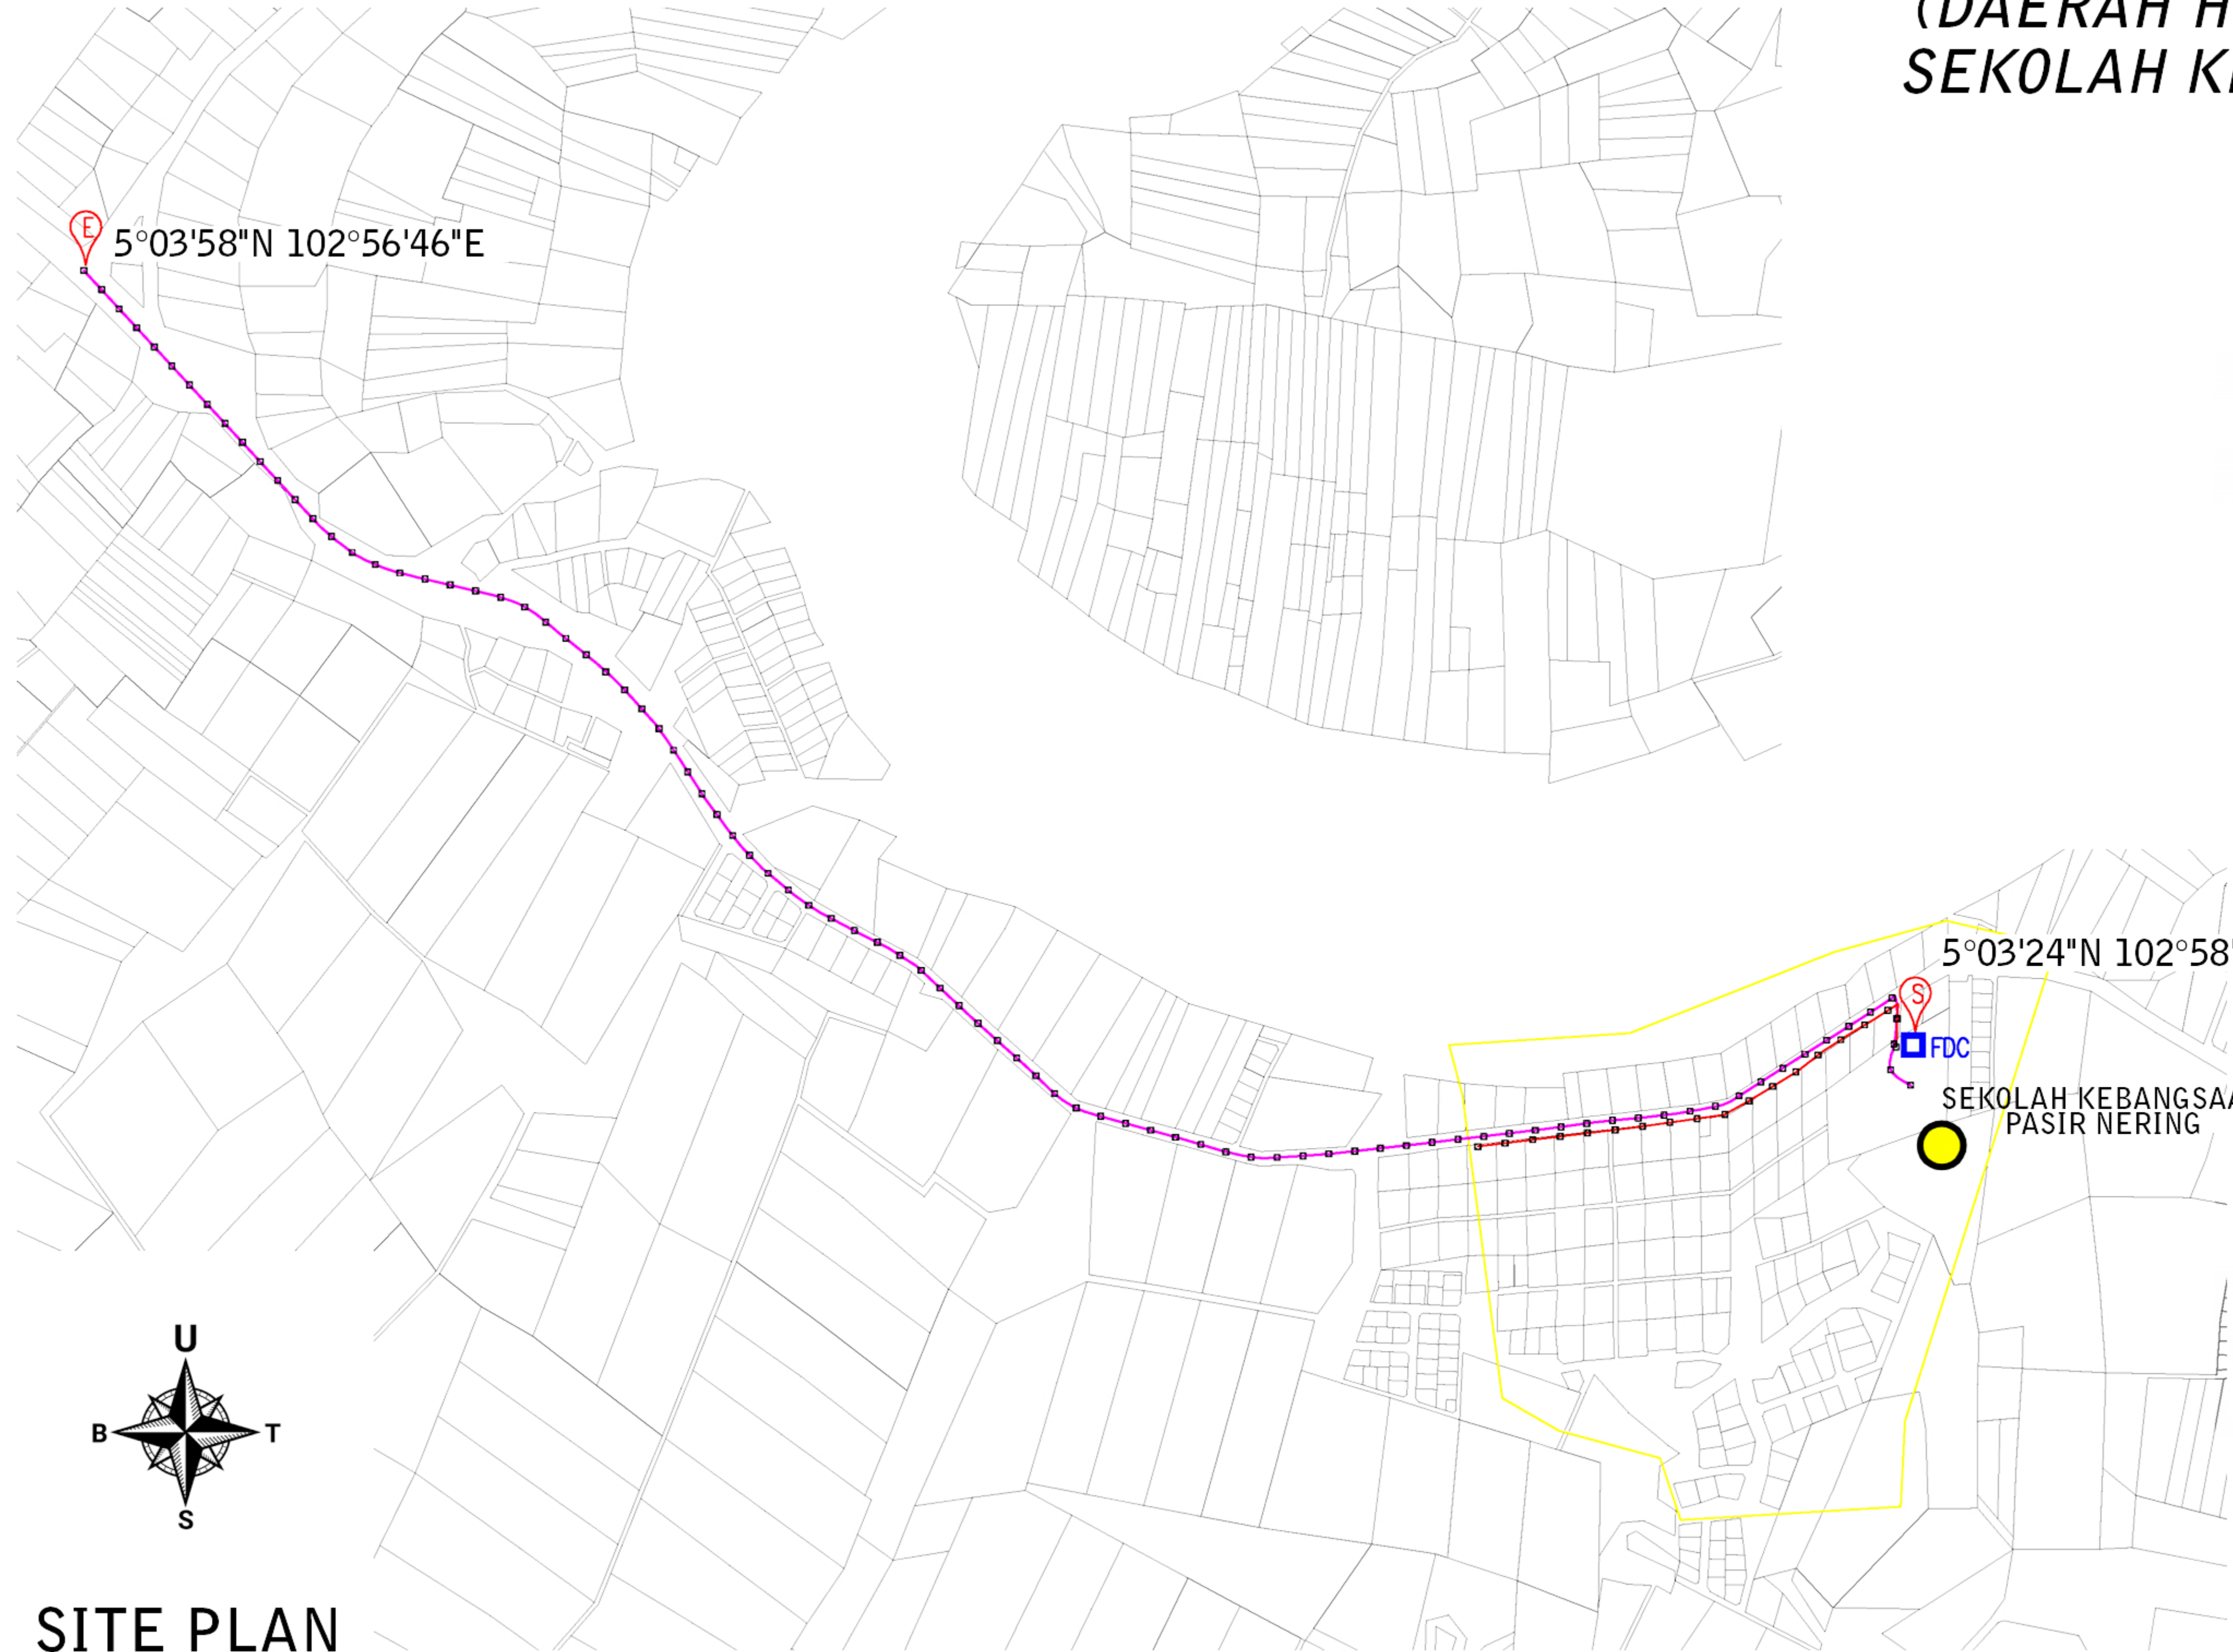

- total length = 682.83m
 - post = 19 nos
 - distance post = 35m

- total length = 3,131.71m
 - post = 89 nos
 - distance post = 35m

TOTAL POST = 108 NOS

LEGEND :

- GPON CABLE
- BACKHAUL CABLE
- FDC - FIBRE DISTRIBUTION CABINET
- START
- END
- SCHOOL

SITE PLAN



DRAWN BY: Potyar	CLUSTER NAME : HULU TERENGGANU	ENDORSE BY:	KORIDOR UTILITI TEKNOLOGI TERENGGANU (Pelan Infrastruktur Utiliti)	NOTE: AHMAD FARID BIN MOHAMAD Managing Director AZIMAT TELCO SDN BHD (1367371-U)	SHEET				
						CHKD BY:		PROJECT TITLE: PERMOHONAN HAK AKSES CADANGAN LALUAN FIBER OPTIK & PENANAMAN TIANG BAGI PERMOHONAN IZIN LALU UNTUK PROJEK PENYEDIAAN DAN PENYELENGGARAAN POINT OF PRESENCE (POP) HUB INFRASTRUKTUR GENTIAN OPTIK BERHAMPIRAN DENGAN SEKOLAH, KAW. PERINDUSTRIAN, PREMIS KERAJAAN DAN KOMUNITI SEKITARNYA OLEH KEMENTERIAN KOMUNIKASI DAN MULTIMEDIA (K-KOM)	05 - 07
						DATE: DEC 2024	STATE: TERENGGANU		
						DWG. NO.: NA/YAR/24/11	SCALE: NOT TO SCALE		
	VERSION: 1								