


(DAERAH SETIU)
SEKOLAH KEBANGSAAN BANGGOL

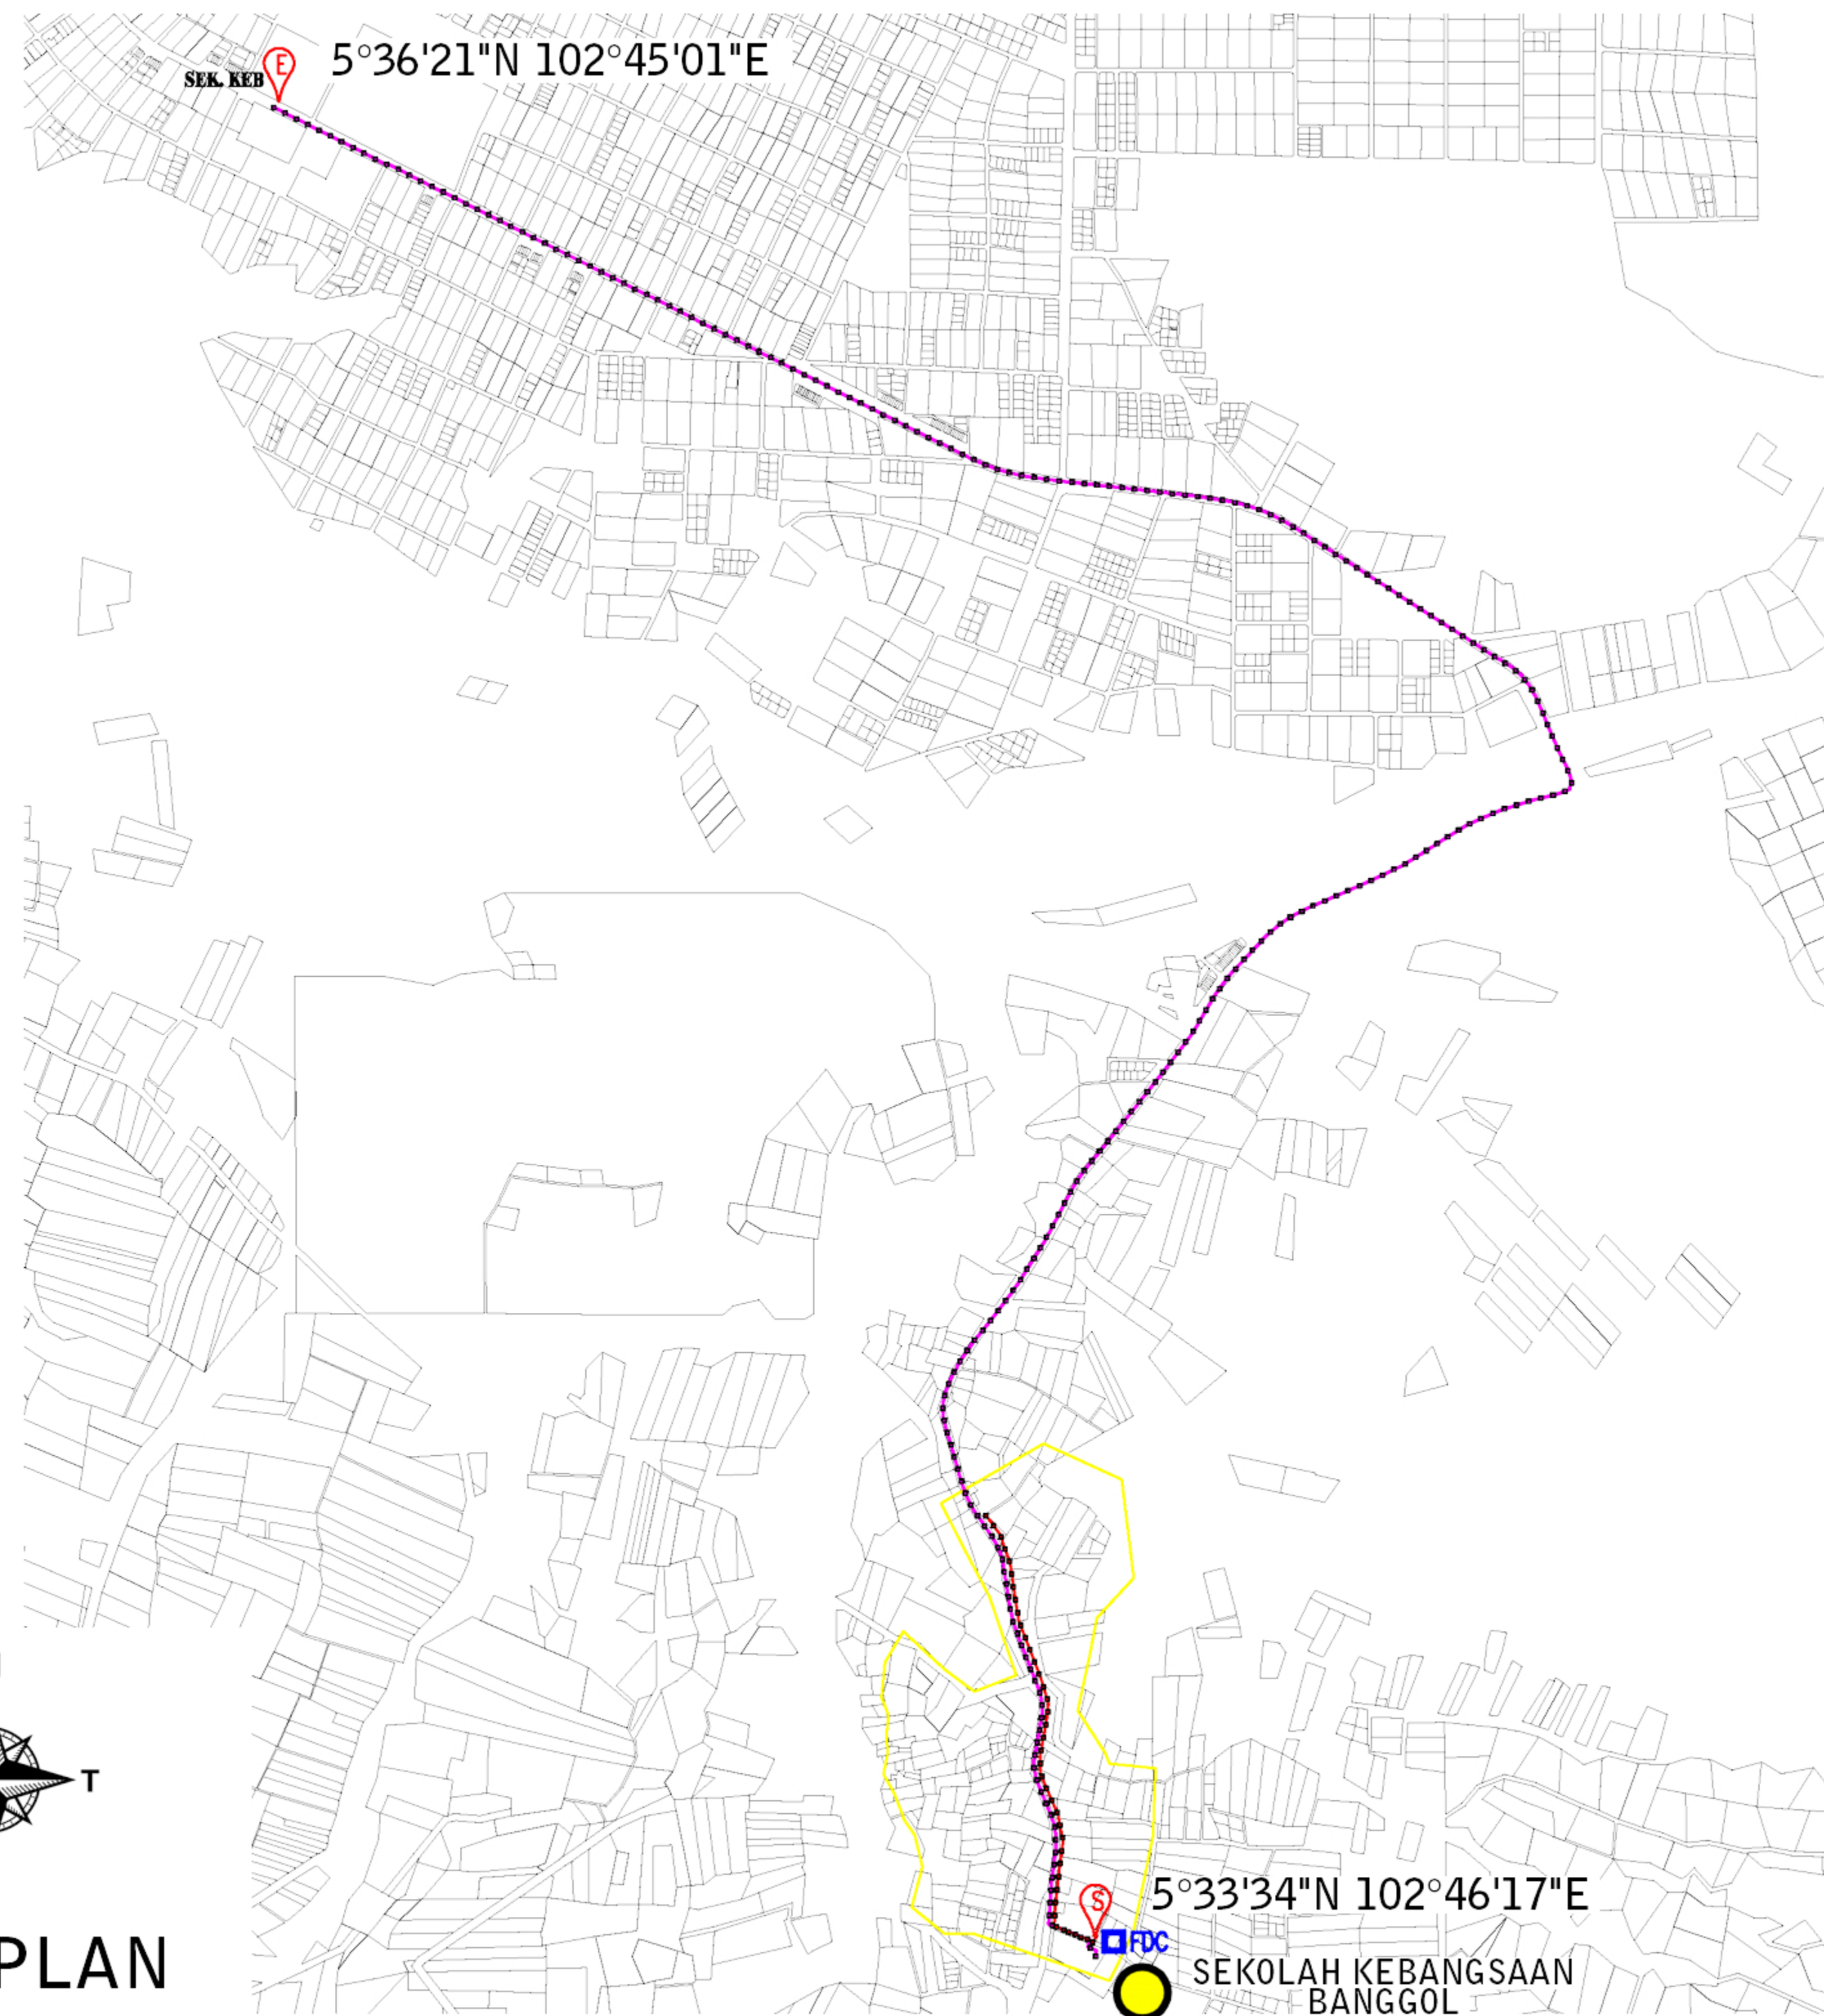

- total length = 1306.62m
- post = 37 nos
- distance post = 35m

- total length = 8449.03m
- post = 241 nos
- distance post = 35m

TOTAL POST = 278 NOS

LEGEND :

- GPON CABLE
- BACKHAUL CABLE
- FDC - FIBRE DISTRIBUTION CABINET
- START
- END
- SCHOOL

SITE PLAN



DRAWN BY: Potyar
CHKD BY:
DATE: DEC 2024
DWG. NO.: NAYAR/24/11

CLUSTER NAME : SETIU
STATE: TERENGGANU
SCALE: NOT TO SCALE
VERSION: 1

ENDORSE BY:

KORIDOR UTILITI TEKNOLOGI TERENGGANU
(Pelan Infrastruktur Utiliti)
PROJECT TITLE:
PERMOHONAN HAK AKSES CADANGAN LALUAN FIBER OPTIK & PENANAMAN TIANG BAGI PERMOHONAN IZIN LALU UNTUK PROJEK PENYEDIAAN DAN PENYELENGGARAAN POINT OF PRESENCE (POP) HUB INFRASTRUKTUR GENTIAN OPTIK BERHAMPIRAN DENGAN SEKOLAH, KAW. PERINDUSTRIAN, PREMIS KERAJAAN DAN KOMUNITI SEKITARNYA OLEH KEMENTERIAN KOMUNIKASI DAN MULTIMEDIA (K-KOM)

NOTE:

AHMAD FARID BIN MOHAMAD
Managing Director
AZIMAT TELCO SDN BHD
(1367371-U)

SHEET
21-28