



SUBMISSION DRAWING

LEGEND :

-  MSB LOCATION
-  TNB METER KIOSK LOCATION

GENERAL NOTE:
ALL DIMENSION HAS TO BE VERIFIED AND CONFIRMED ON SITE. ANY DISCREPANCY HAS TO BE REPORTED TO THE PERSON IN-CHARGE BEFORE PROCEEDING WITH ANY CONSTRUCTION.

ITEM	DATE	AMENDMENT
MAIN CONTRACTOR'S BEAKS CONSTRUCTION SDN. BHD. (1206300-A)		

PROJECT :
PERMOHONAN BEKALAN ELEKTRIK SEMENTARA 300A KE CADANGAN PEMBANGUNAN PERUMAHAN YANG MENGANDUNGI 1 BLOK PANGSAPURI 12 TINGKAT TERMASUK 188 UNIT KEDIAMAN JENIS PANGSAPURI DAN TEMPAT LETAK KENDERAAN, DI ATAS PT285377, BANDAR IPOH(S), DAERAH KINTA, PERAK DARUL RIDZUAN
UNTUK: TETUAN RAFFLES WORLD SDN. BHD.
(KONTRAKTOR UTAMA ADALAH BEAKS CONSTRUCTION SDN. BHD.)


TITLE :
SITE, LOCATION & KEY PLAN
TNB METER KIOSK & SCHEMATIC

ENGINEER'S SIGNATURE :
MOKHTAR CONSULT & ASSOCIATES
CIVIL, STRUCTURAL, MECHANICAL & ELECTRICAL CONSULTING ENGINEERS
99-11A, JALAN CHENG TIE PHIN, 30250 IPOH,
PERAK DARUL RIDZUAN
TEL : 05-2544198, 05-2535175 FAX : 05-2544270
E-MAIL 1 : mcklaue@gmail.com
E-MAIL 2 : mokhtarconsult@gmail.com

COPYRIGHT (C) OF MOKHTAR CONSULT & ASSOCIATES
ALL RIGHTS RESERVED.
THIS DRAWING IS COPYRIGHT EXCEPT FOR THE CONSTRUCTIONS OF THE PROJECT NAMED HEREIN. NO PART OF THIS DRAWING SHOULD BE REPRODUCED BY ANY MEANS NOR TRANSMITTED IN TO MACHINE LANGUAGE OR USE FOR THE CONSTRUCTIONS OF OTHER PROJECTS DIFFERENT FROM THAT NAMED HEREIN WITHOUT THE WRITTEN PERMISSIONS OF MOKHTAR CONSULT & ASSOCIATES



<input checked="" type="checkbox"/> SUBMISSION DRAWING	<input type="checkbox"/> TENDER DRAWING	<input type="checkbox"/> AS BUILT DRAWING
<input type="checkbox"/> PRELIMINARY DRAWING	<input type="checkbox"/> CONSTRUCTION DRAWING	<input type="checkbox"/> APPROVED FOR ISSUANCE

SCALE : 1 : 300 CHECKED BY : K. CHENG KOK JOR DRAWN BY : HONG
DATE : 05-05-2025 APPROVED BY : K. CHENG KOK JOR
ACAD FILE : (2025-05-05) RAFFLES TEMP SUPPLY.dwg
DRAWING NO. : CKJ/MCA/6846/21/TNB TEMP-01

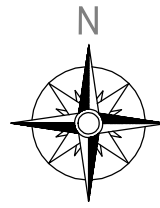

SITE PLAN
SCALE 1 : 300.


CADANGAN PERUMAHAN YANG MENGANDUNGI 1 BLOK PANGSAPURI 12 TINGKAT TERMASUK 188 UNIT KEDIAMAN JENIS PANGSAPURI DAN TEMPAT LETAK KENDERAAN DI ATAS PT285377, BANDAR IPOH(S), DAERAH KINTA, PERAK DARUL RIDZUAN.

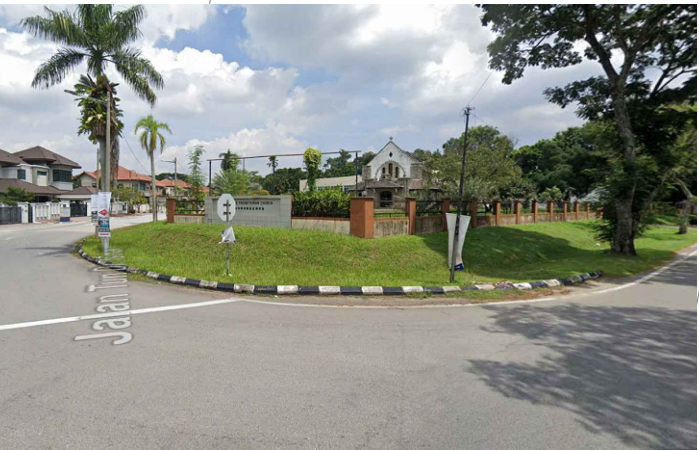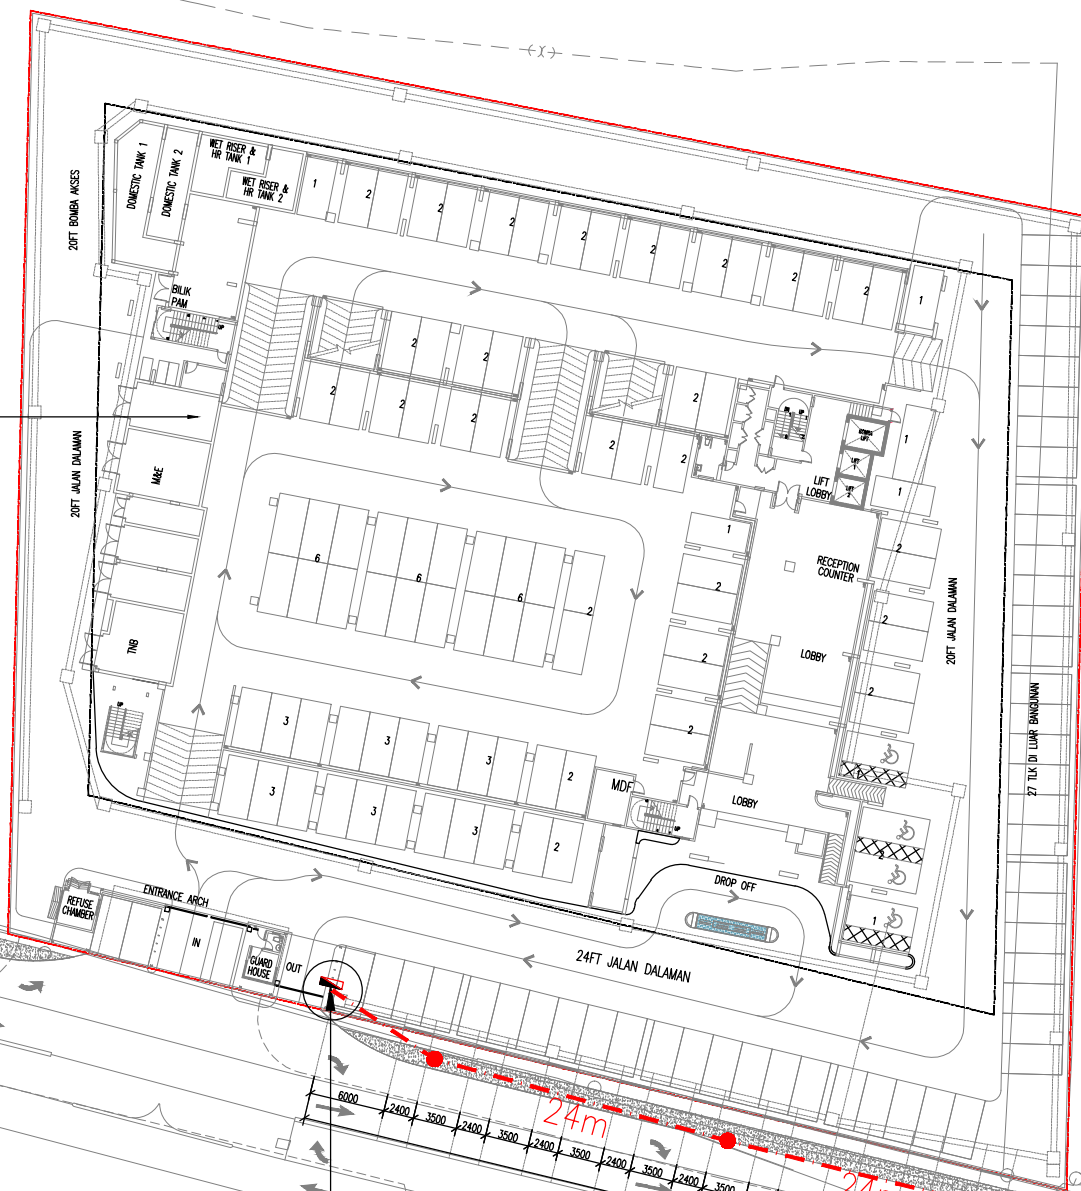

CADANGAN LOKASI MSB (BEKALAN SEMENTARA)

JALAN KELAB GOLF
GPS: 4.593446, 101.112256

GPS: 4.593246, 101.112843

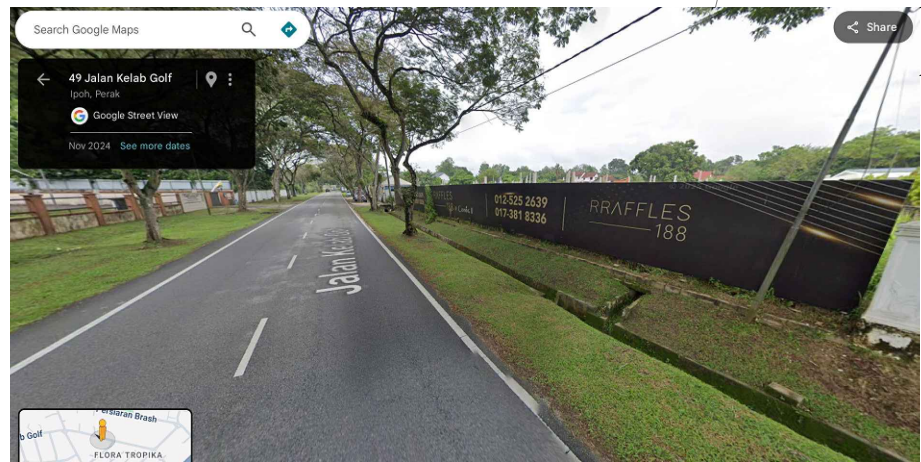

30093 S
GEREJA

30094 S
GEREJA



PE ST ANDREW CHURCH

CADANGAN LOKASI TNB METER KIOSK 300A (BEKALAN SEMENTARA)
GPS: 4.592875, 101.112554

PT 216902