




















CONFIDENTIALITY


These drawings and details are and shall remain the property of TT dotCom Sdn Bhd. Both are issued in strict confidence and shall not be reproduced, copied or used in any manner without specific written permission from the owner.

LEGEND

-  = EXISTING TIME MANHOLE
-  = PROPOSED TIME MANHOLE JRC7
-  = BUILDING MANHOLE
-  = BUILDING PIT
-  = HDD
-  = MICRO-TRENCHING
-  = METAL CLAD TRUNKING
-  = CABLE PULLING
-  = GI PIPE (4" DUCT RISER)
-  = EXISTING POLE
-  = PROPOSED POLE
-  = PROPOSED DUCT RISER 4"

SCHEDULE OF QUANTITY

SYMBOL	DESCRIPTION	QTY.
	PROPOSED MANHOLE JRC7	
	PROPOSED POLE (7.5M)	13
	EXISTING POLE	9
	PROPOSED DUCT RISER 4"	2
	HDD	-
	OPEN CUT	-
	MICRO-TRENCHING	3

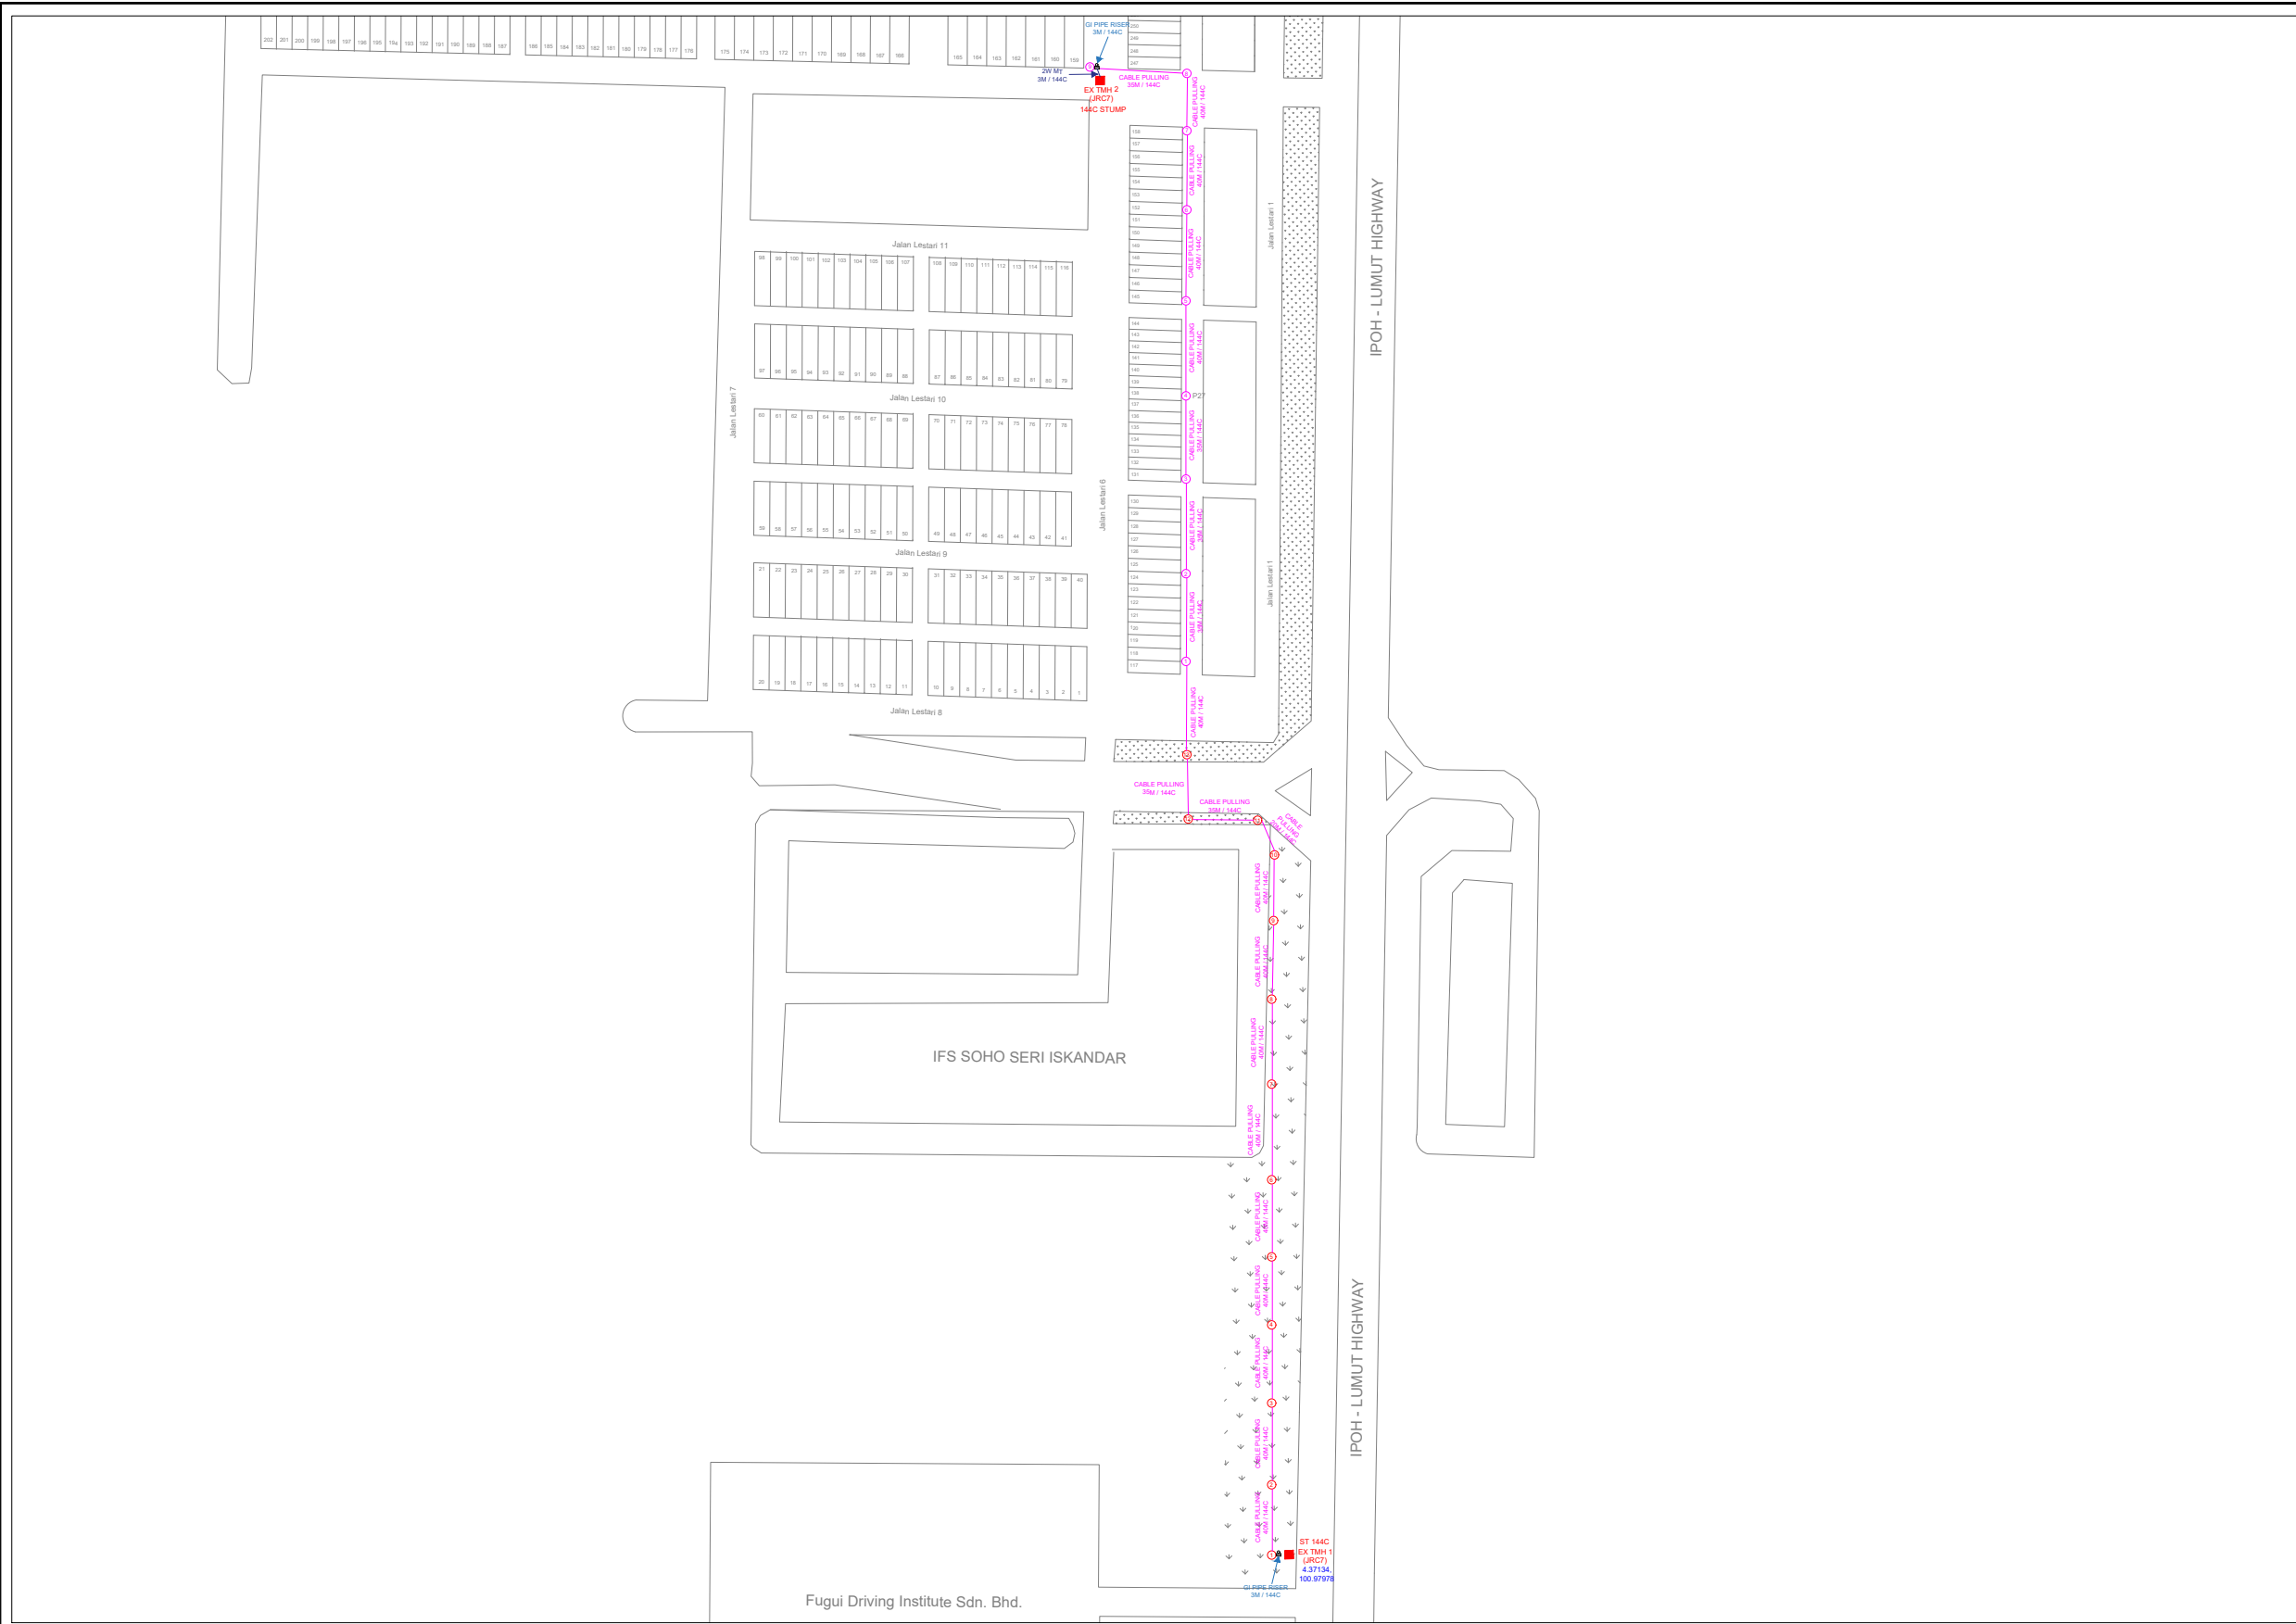

REV. NO.	REV. DATE	DESCRIPTION:



SOHO UNITED SDN BHD
 (1265201-V)
 A22-3A, PV 20, 53300 Setapak,
 Kuala Lumpur, Malaysia
 Tel: +6019-4885372 / 013-3370937



TT dotCom Sdn Bhd (52371-A)
 Jalan Majistret U1/26,
 Hicom Glenmarie Industrial Park
 40150 Shah Alam, Selangor Darul Ehsan, Malaysia.
 Tel: +60 3 5032 6000 Website: www.time.com.my

PROJECT TITLE:
 LESTARI SPUR, JALAN IPOH-LUMUT, 32610
 SERI ISKANDAR, PERAK

DRAWING TITLE:
 SITE PLAN DRAWING – OVERALL













DRAWING NO: TTdC 0000 0062 0 **SHEET NO:**

DRAWING SCALE: N.T.S	DRAWING UNITS: METER
PREPARED BY: SOHO UNITED	INITIAL & DATE: 04-07-2025
DESIGNED BY: SOHO UNITED	INITIAL & DATE: 04-07-2025
CHECKED BY: -	INITIAL & DATE:
APPROVED BY: -	INITIAL & DATE:








CONFIDENTIALITY


These drawings and details are and shall remain the property of TT dotCom Sdn Bhd. Both are issued in strict confidence and shall not be reproduced, copied or used in any manner without specific written permission from the owner.

LEGEND

-  = EXISTING TIME MANHOLE
-  = PROPOSED TIME MANHOLE JRC7
-  = BUILDING MANHOLE
-  = BUILDING PIT
-  = HDD
-  = MICRO-TRENCHING
-  = METAL CLAD TRUNKING
-  = CABLE PULLING
-  = GI PIPE (4" DUCT RISER)
-  = EXISTING POLE
-  = PROPOSED POLE
-  = PROPOSED DUCT RISER 4"

SCHEDULE OF QUANTITY

SYMBOL	DESCRIPTION	QTY.
	PROPOSED MANHOLE JRC7	
	PROPOSED POLE (7.5M)	13
	EXISTING POLE	9
	PROPOSED DUCT RISER 4"	2
	HDD	-
	OPEN CUT	-
	MICRO-TRENCHING	3

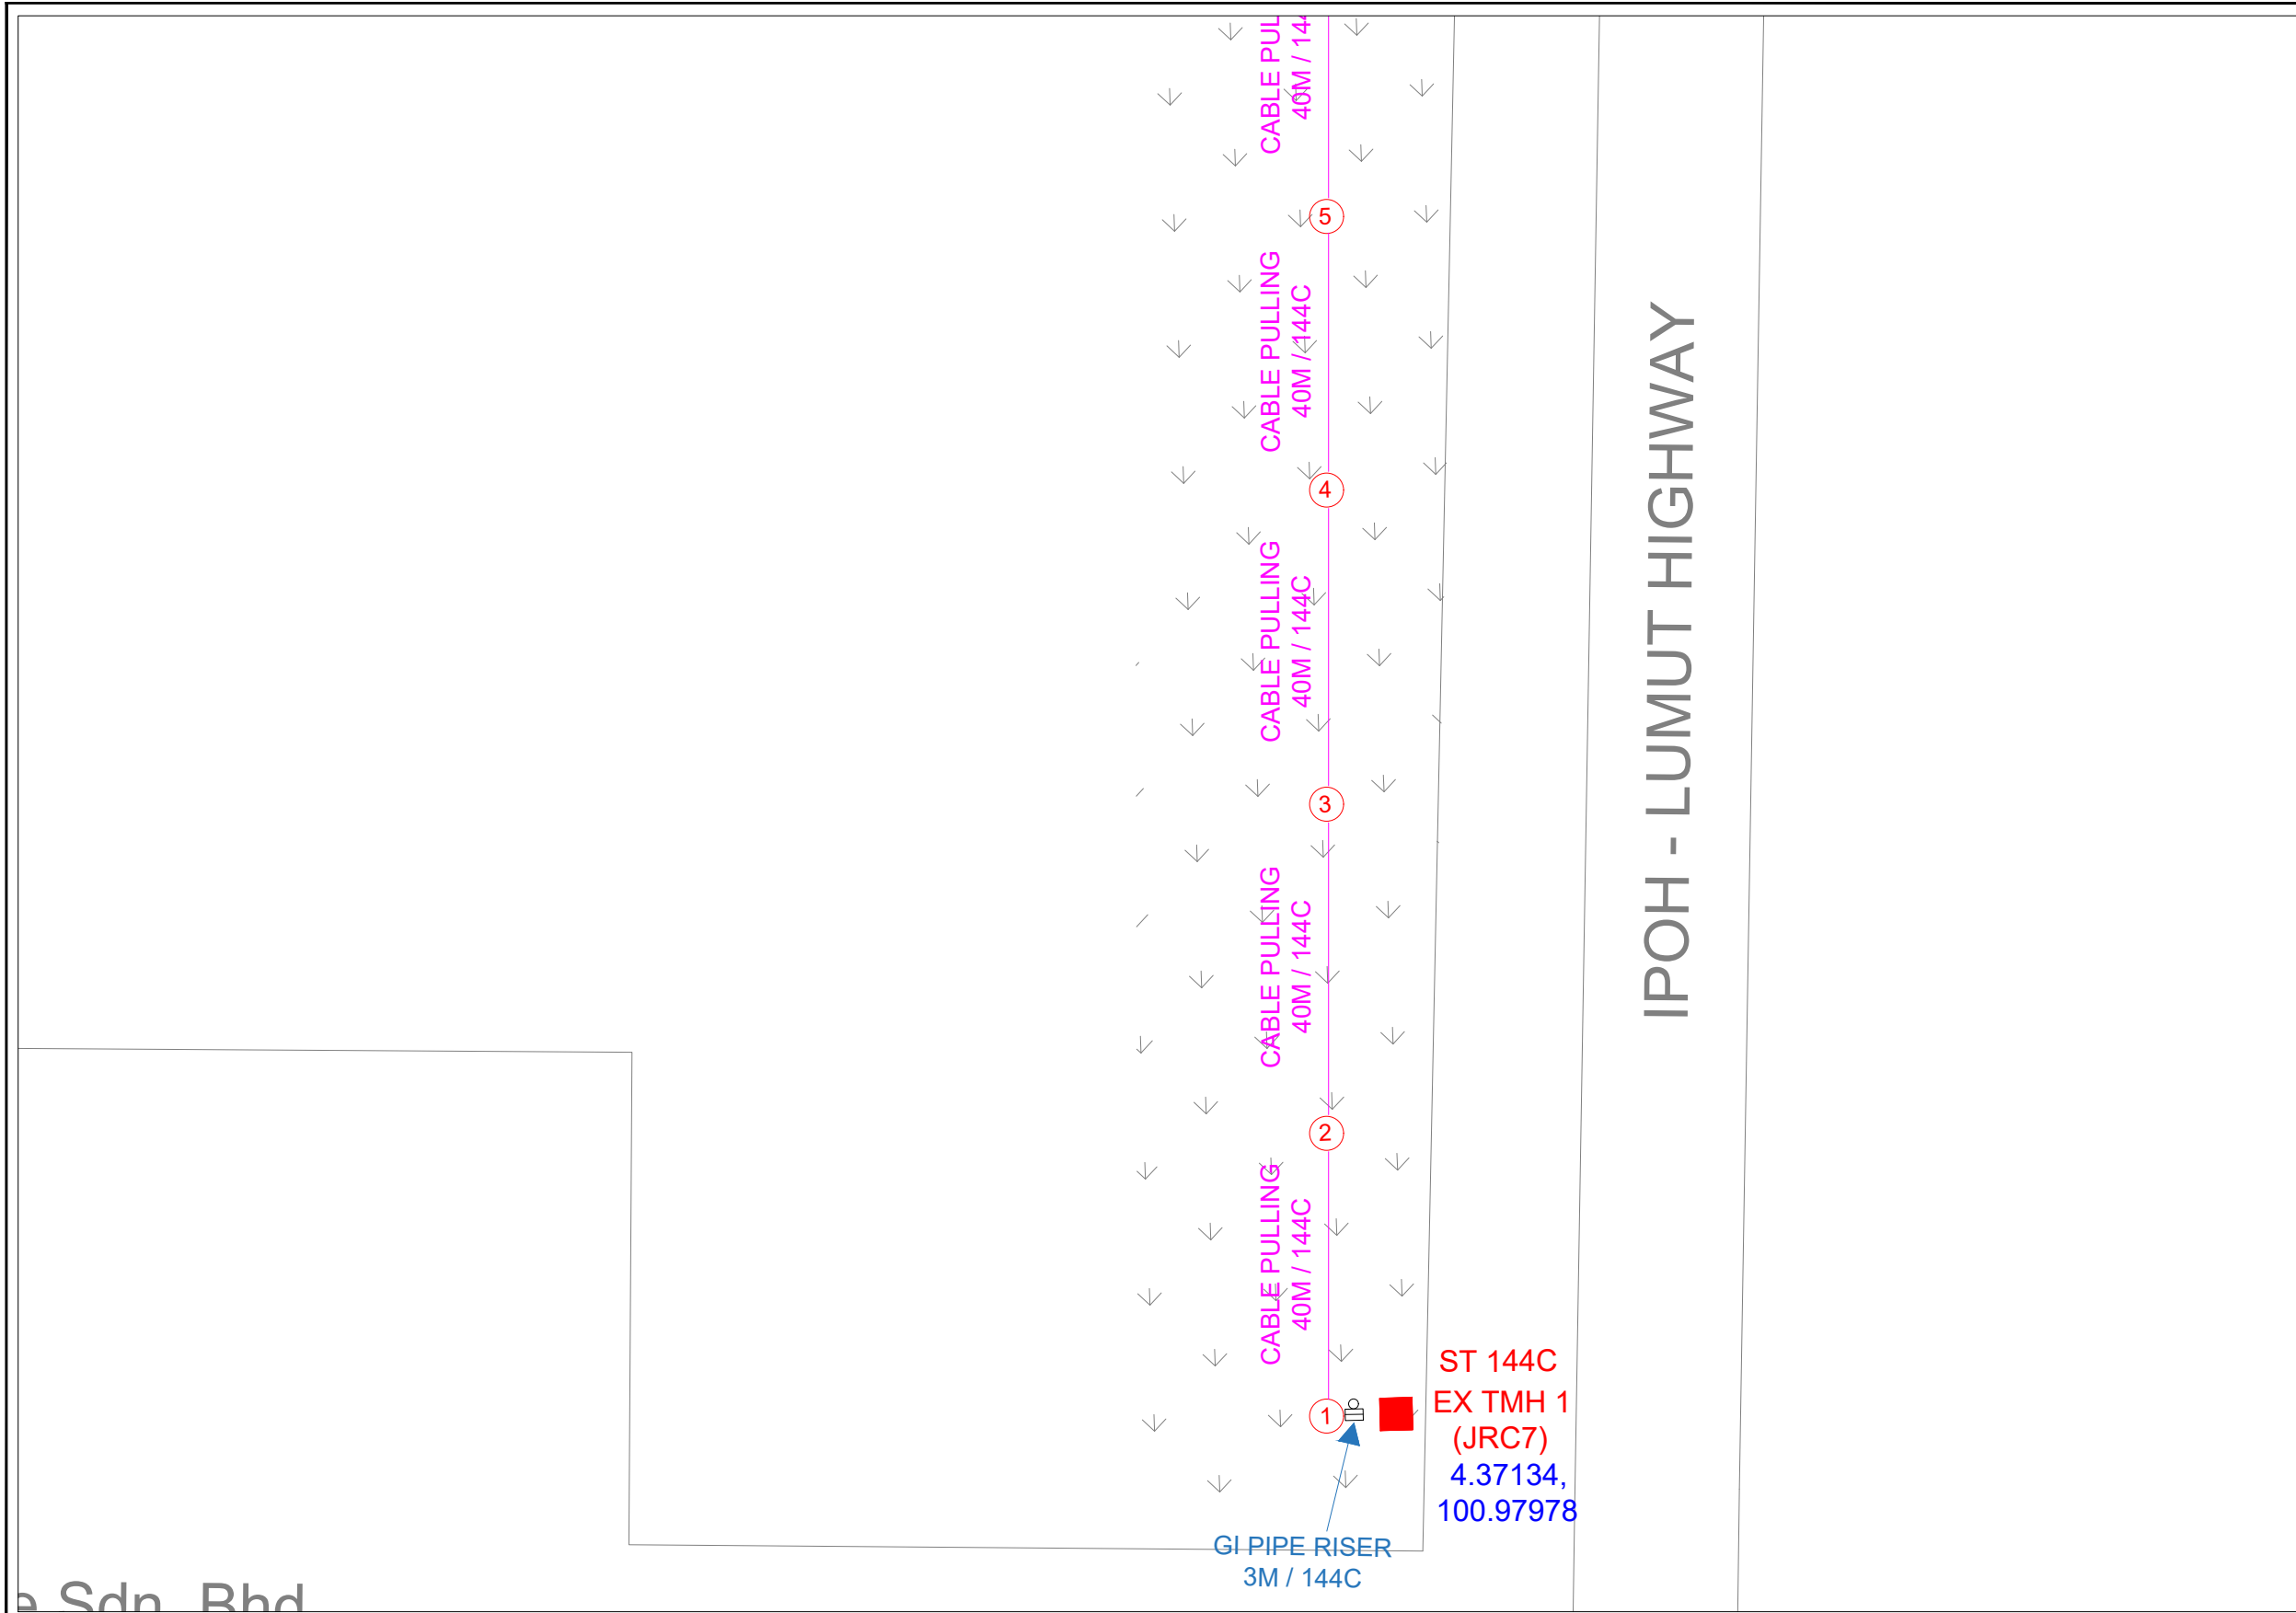

REV. NO.	REV. DATE	DESCRIPTION:




SOHO UNITED SDN BHD
(1265201-V)
A22-3A, PV 20, 53300 Setapak,
Kuala Lumpur, Malaysia
Tel: +6019-4885372 / 013-3370937



TT dotCom Sdn Bhd (52371-A)
Jalan Majistret U1/26,
Hicom Glenmarie Industrial Park
40150 Shah Alam, Selangor Darul Ehsan, Malaysia.
Tel: +60 3 5032 6000 Website: www.time.com.my

PROJECT TITLE: LESTARI SPUR, JALAN IPOH-LUMUT, 32610 SERI ISKANDAR, PERAK	DRAWING SCALE: N.T.S	DRAWING UNITS: METER
DRAWING TITLE: SITE PLAN DRAWING - 1	PREPARED BY: SOHO UNITED	INITIAL & DATE: 04-07-2025
DRAWING NO: TTdC 0000 0062 0	DESIGNED BY: SOHO UNITED	INITIAL & DATE: 04-07-2025
SHEET NO:	CHECKED BY: -	INITIAL & DATE:
	APPROVED BY: -	INITIAL & DATE:

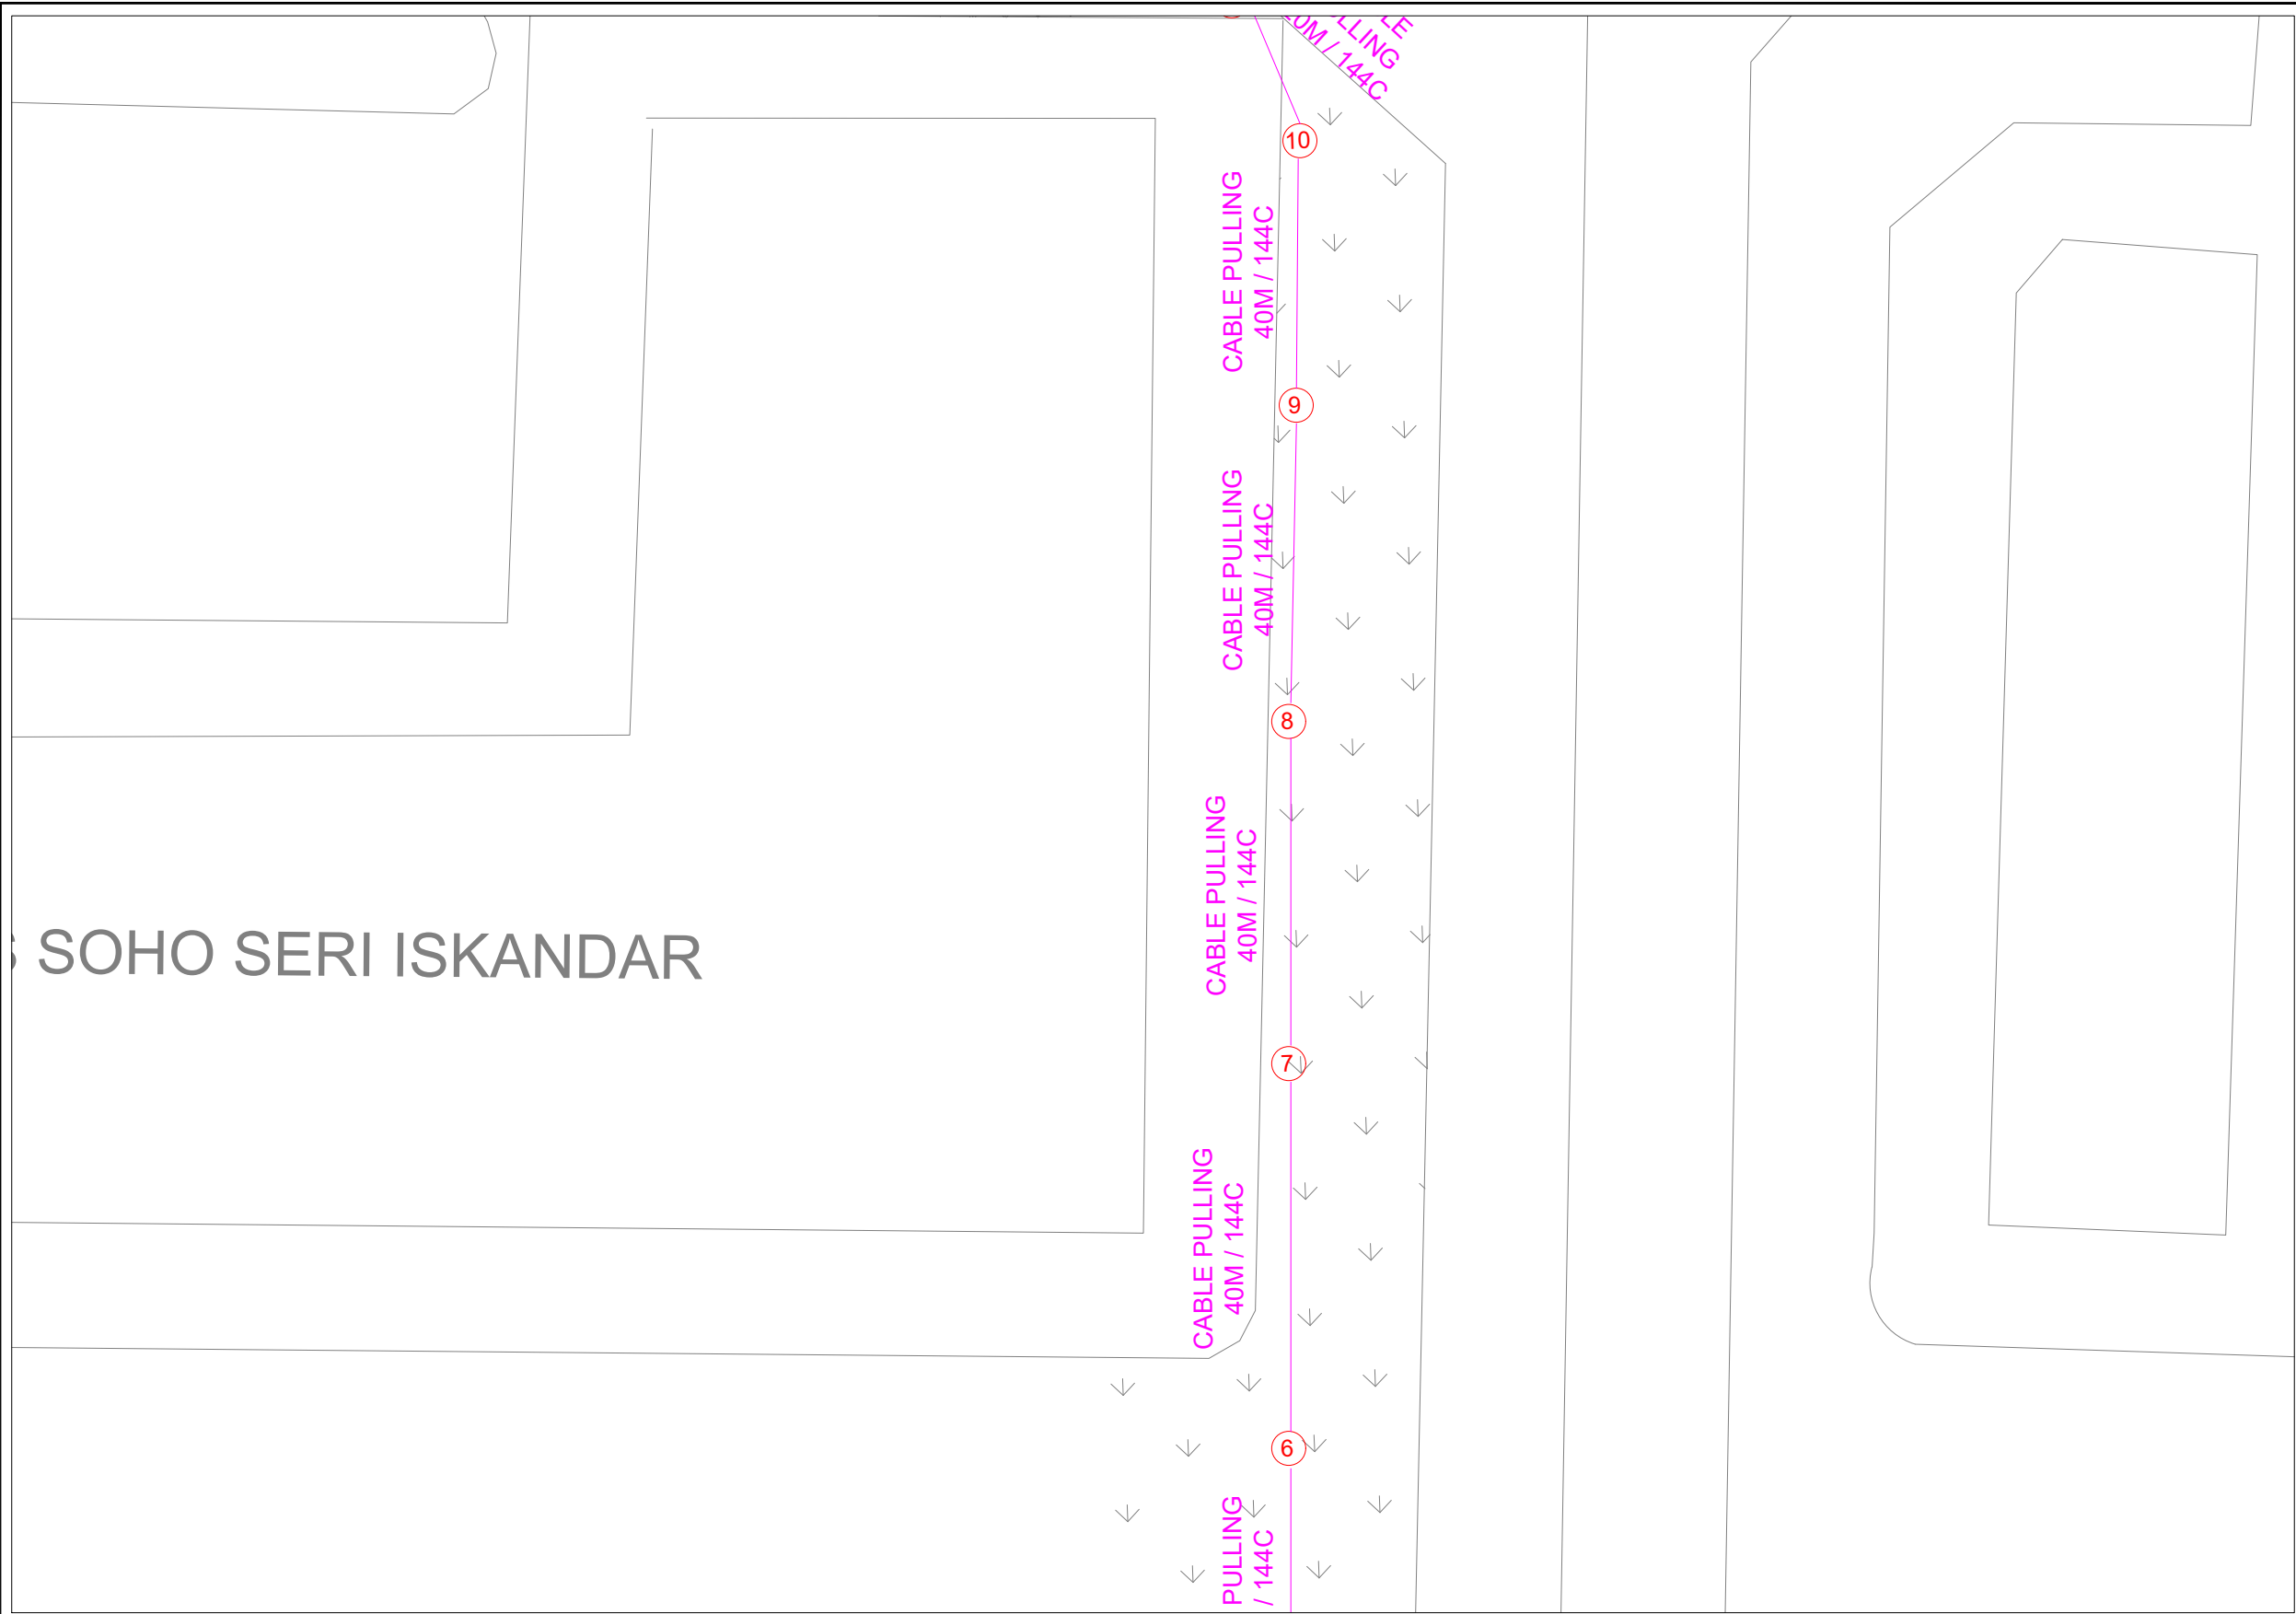

CONFIDENTIALITY

These drawings and details are and shall remain the property of TT dotCom Sdn Bhd. Both are issued in strict confidence and shall not be reproduced, copied or used in any manner without specific written permission from the owner.

LEGEND

- = EXISTING TIME MANHOLE
- ◻ = PROPOSED TIME MANHOLE JRC7
- = BUILDING MANHOLE
- = BUILDING PIT
- - - - = HDD
- - - - = MICRO-TRENCHING
- - - - = METAL CLAD TRUNKING
- - - - = CABLE PULLING
- - - - = GI PIPE (4" DUCT RISER)
- ⊙ = EXISTING POLE
- ⊙ = PROPOSED POLE
- ⊕ = PROPOSED DUCT RISER 4"

SCHEDULE OF QUANTITY

SYMBOL	DESCRIPTION	QTY.
◻	PROPOSED MANHOLE JRC7	
⊙	PROPOSED POLE (7.5M)	13
⊙	EXISTING POLE	9
⊕	PROPOSED DUCT RISER 4"	2
- - - -	HDD	-
- - - -	OPEN CUT	-
- - - -	MICRO-TRENCHING	3

REV. NO.	REV. DATE	DESCRIPTION:



SOHO UNITED SDN BHD
 (1265201-V)
 A22-3A, PV 20, 53300 Setapak,
 Kuala Lumpur, Malaysia
 Tel: +6019-4885372 / 013-3370937



TT dotCom Sdn Bhd (52371-A)
 Jalan Majistret U1/26,
 Hicom Glenmarie Industrial Park
 40150 Shah Alam, Selangor Darul Ehsan, Malaysia.
 Tel: +60 3 5032 6000 Website: www.time.com.my

PROJECT TITLE:
 LESTARI SPUR, JALAN IPOH-LUMUT, 32610
 SERI ISKANDAR, PERAK

DRAWING TITLE:
 SITE PLAN DRAWING - 2

DRAWING NO: TTdC 0000 0062 0 **SHEET NO:**

DRAWING SCALE: N.T.S	DRAWING UNITS: METER
PREPARED BY: SOHO UNITED	INITIAL & DATE: 04-07-2025
DESIGNED BY: SOHO UNITED	INITIAL & DATE: 04-07-2025
CHECKED BY: -	INITIAL & DATE:
APPROVED BY: -	INITIAL & DATE:

CONFIDENTIALITY


These drawings and details are and shall remain the property of TT dotCom Sdn Bhd. Both are issued in strict confidence and shall not be reproduced, copied or used in any manner without specific written permission from the owner.

LEGEND

- = EXISTING TIME MANHOLE
- ◻ = PROPOSED TIME MANHOLE JRC7
- = BUILDING MANHOLE
- ⊗ = BUILDING PIT
- - - - = HDD
- - - - = MICRO-TRENCHING
- - - - = METAL CLAD TRUNKING
- - - - = CABLE PULLING
- - - - = GI PIPE (4" DUCT RISER)
- 11 = EXISTING POLE
- 11 = PROPOSED POLE
- ⊕ = PROPOSED DUCT RISER 4"

SCHEDULE OF QUANTITY

SYMBOL	DESCRIPTION	QTY.
◻	PROPOSED MANHOLE JRC7	
11	PROPOSED POLE (7.5M)	13
11	EXISTING POLE	9
⊕	PROPOSED DUCT RISER 4"	2
- - - -	HDD	-
- - - -	OPEN CUT	-
- - - -	MICRO-TRENCHING	3

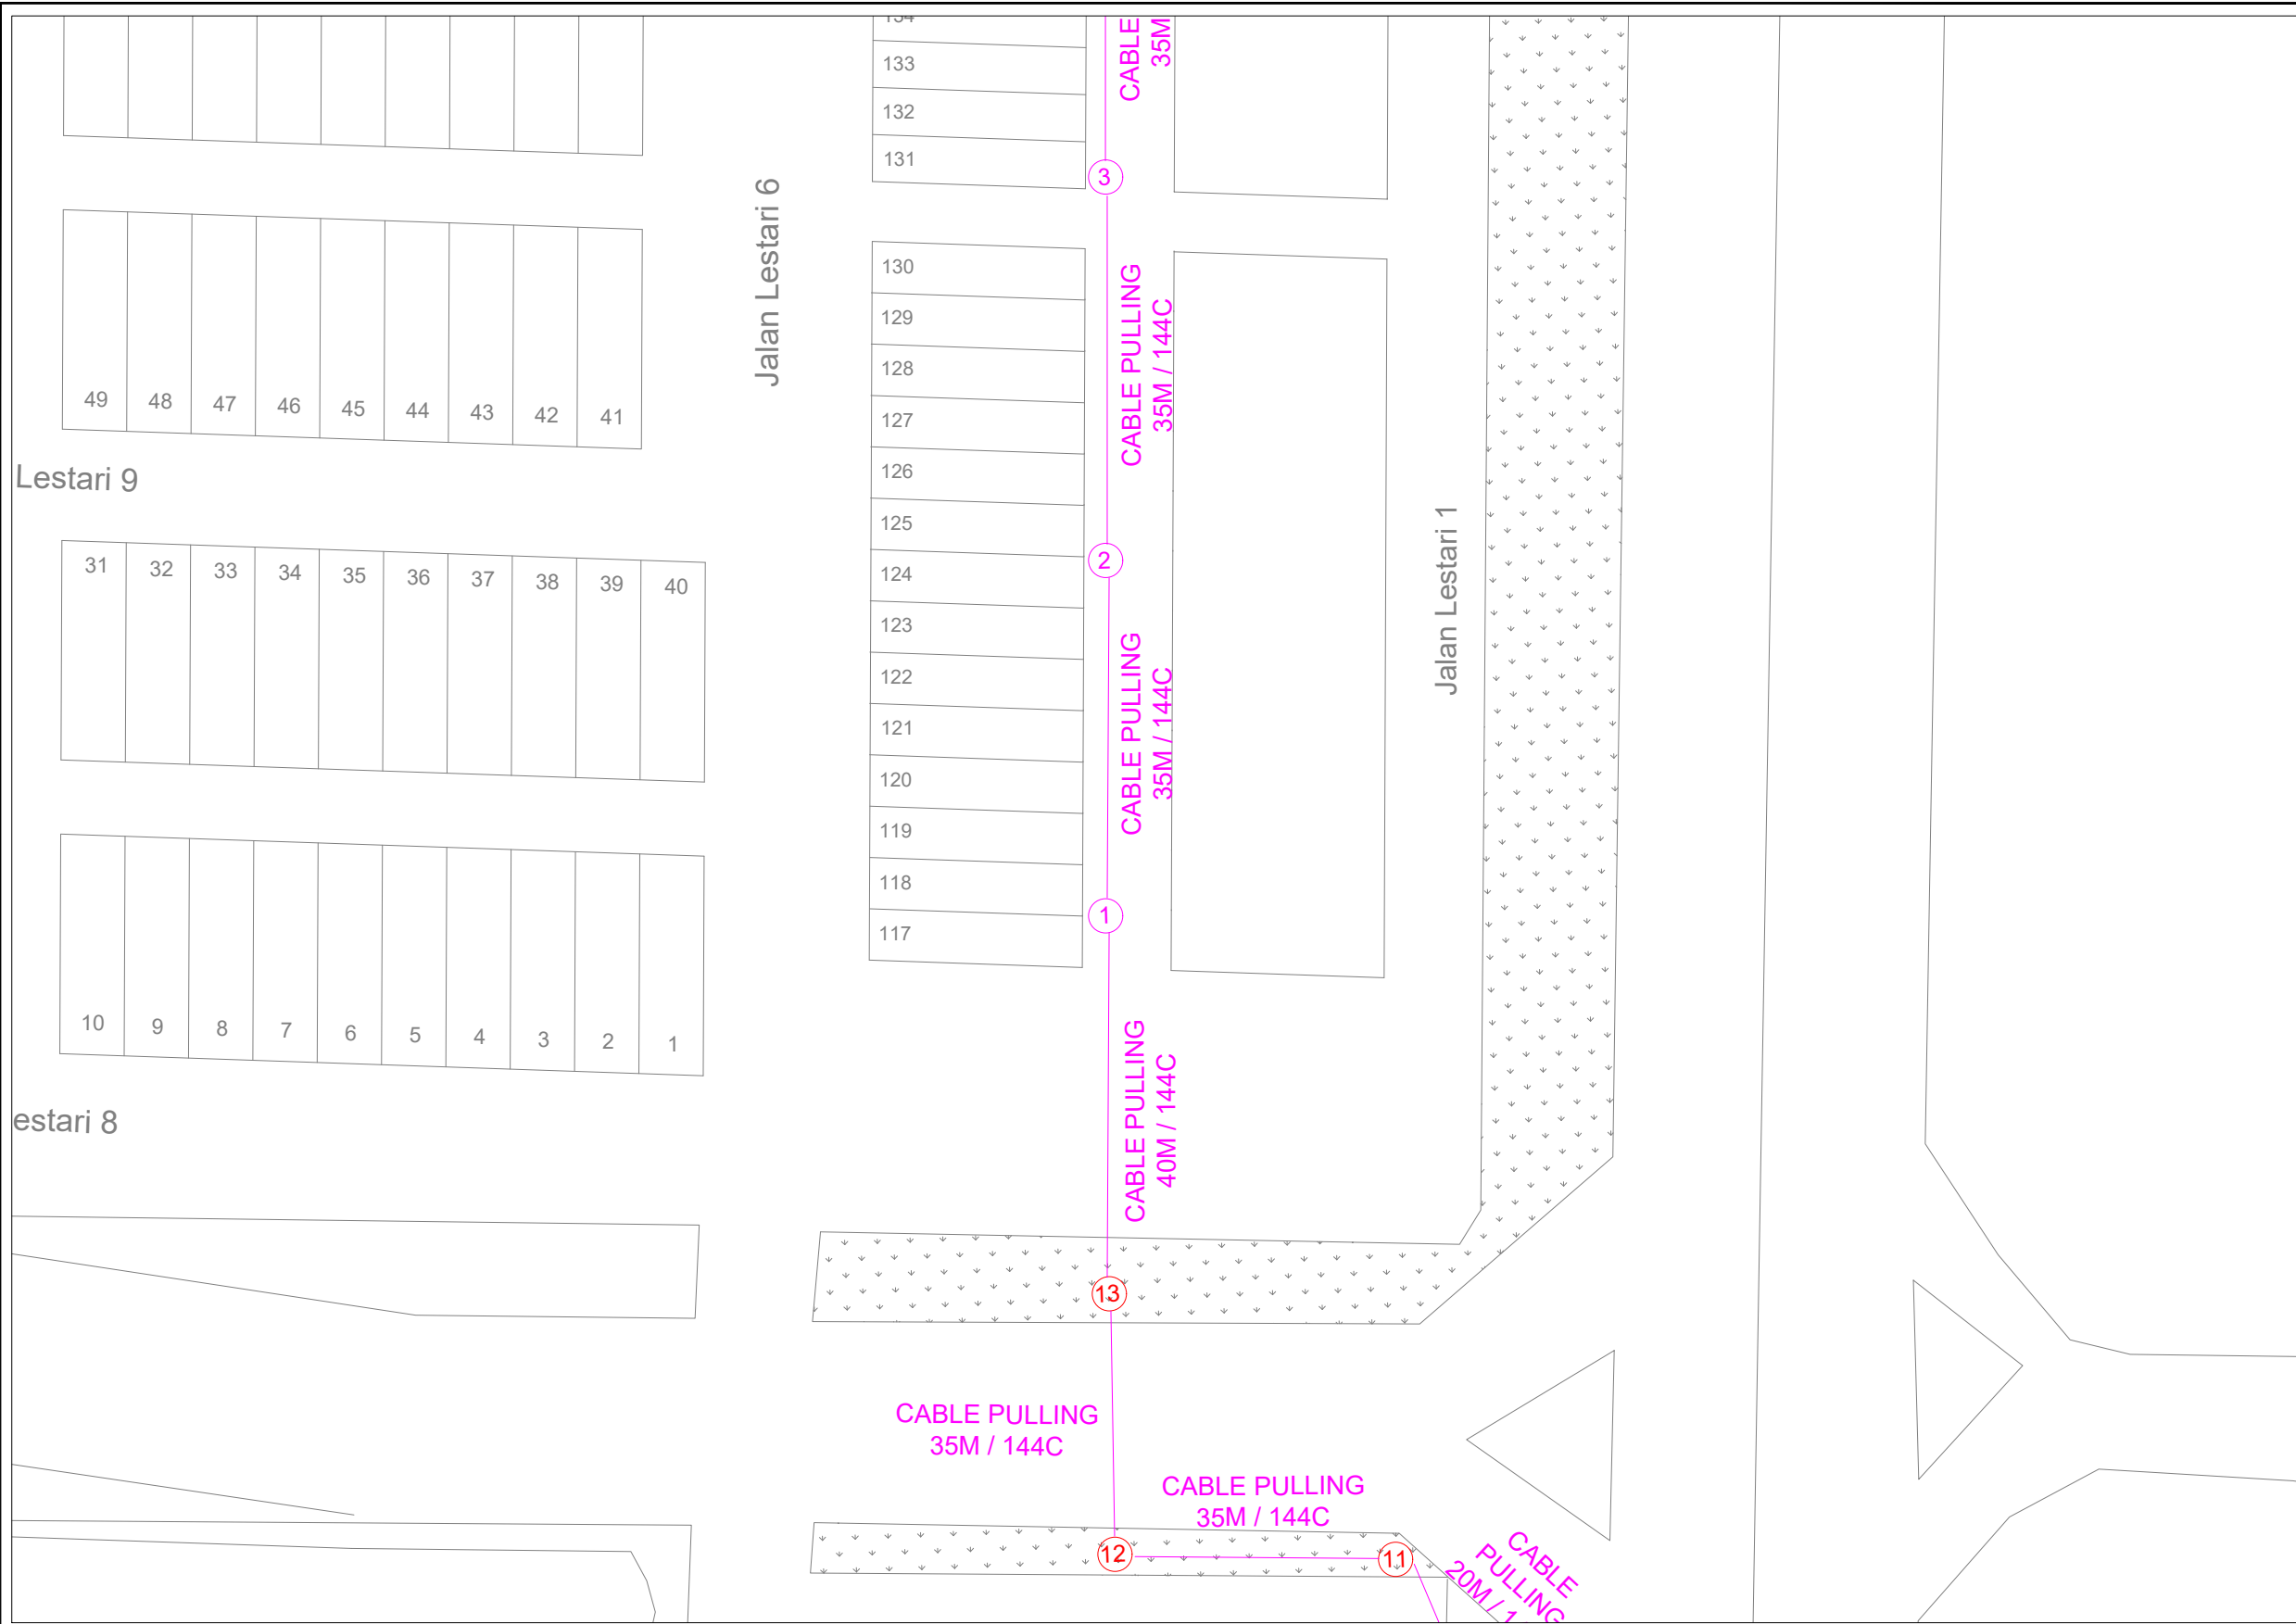

REV. NO.	REV. DATE	DESCRIPTION:



SOHO UNITED SDN BHD
 (1265201-V)
 A22-3A, PV 20, 53300 Setapak,
 Kuala Lumpur, Malaysia
 Tel: +6019-4885372 / 013-3370937



TT dotCom Sdn Bhd (52371-A)
 Jalan Majistret U1/26,
 Hicom Glenmarie Industrial Park
 40150 Shah Alam, Selangor Darul Ehsan, Malaysia.
 Tel: +60 3 5032 6000 Website: www.time.com.my

PROJECT TITLE:
 LESTARI SPUR, JALAN IPOH-LUMUT, 32610
 SERI ISKANDAR, PERAK

DRAWING TITLE:
 SITE PLAN DRAWING - 3

DRAWING NO: TTdC 0000 0062 0 **SHEET NO:**

DRAWING SCALE: N.T.S	DRAWING UNITS: METER
PREPARED BY: SOHO UNITED	INITIAL & DATE: 04-07-2025
DESIGNED BY: SOHO UNITED	INITIAL & DATE: 04-07-2025
CHECKED BY: -	INITIAL & DATE:
APPROVED BY: -	INITIAL & DATE:

