


Local Authorities:-

CONFIDENTIALITY

These drawings and details are and shall remain the property of TT dotCom Sdn Bhd. Both are issued in strict confidence and shall not be reproduced, copied or used in any manner without specific written permission from the owner.

- LEGEND :-**
- OUTSIDE PLANT
 - = EXT TIME MANHOLE
 - = CABLE 144F
 - = 1W HDD

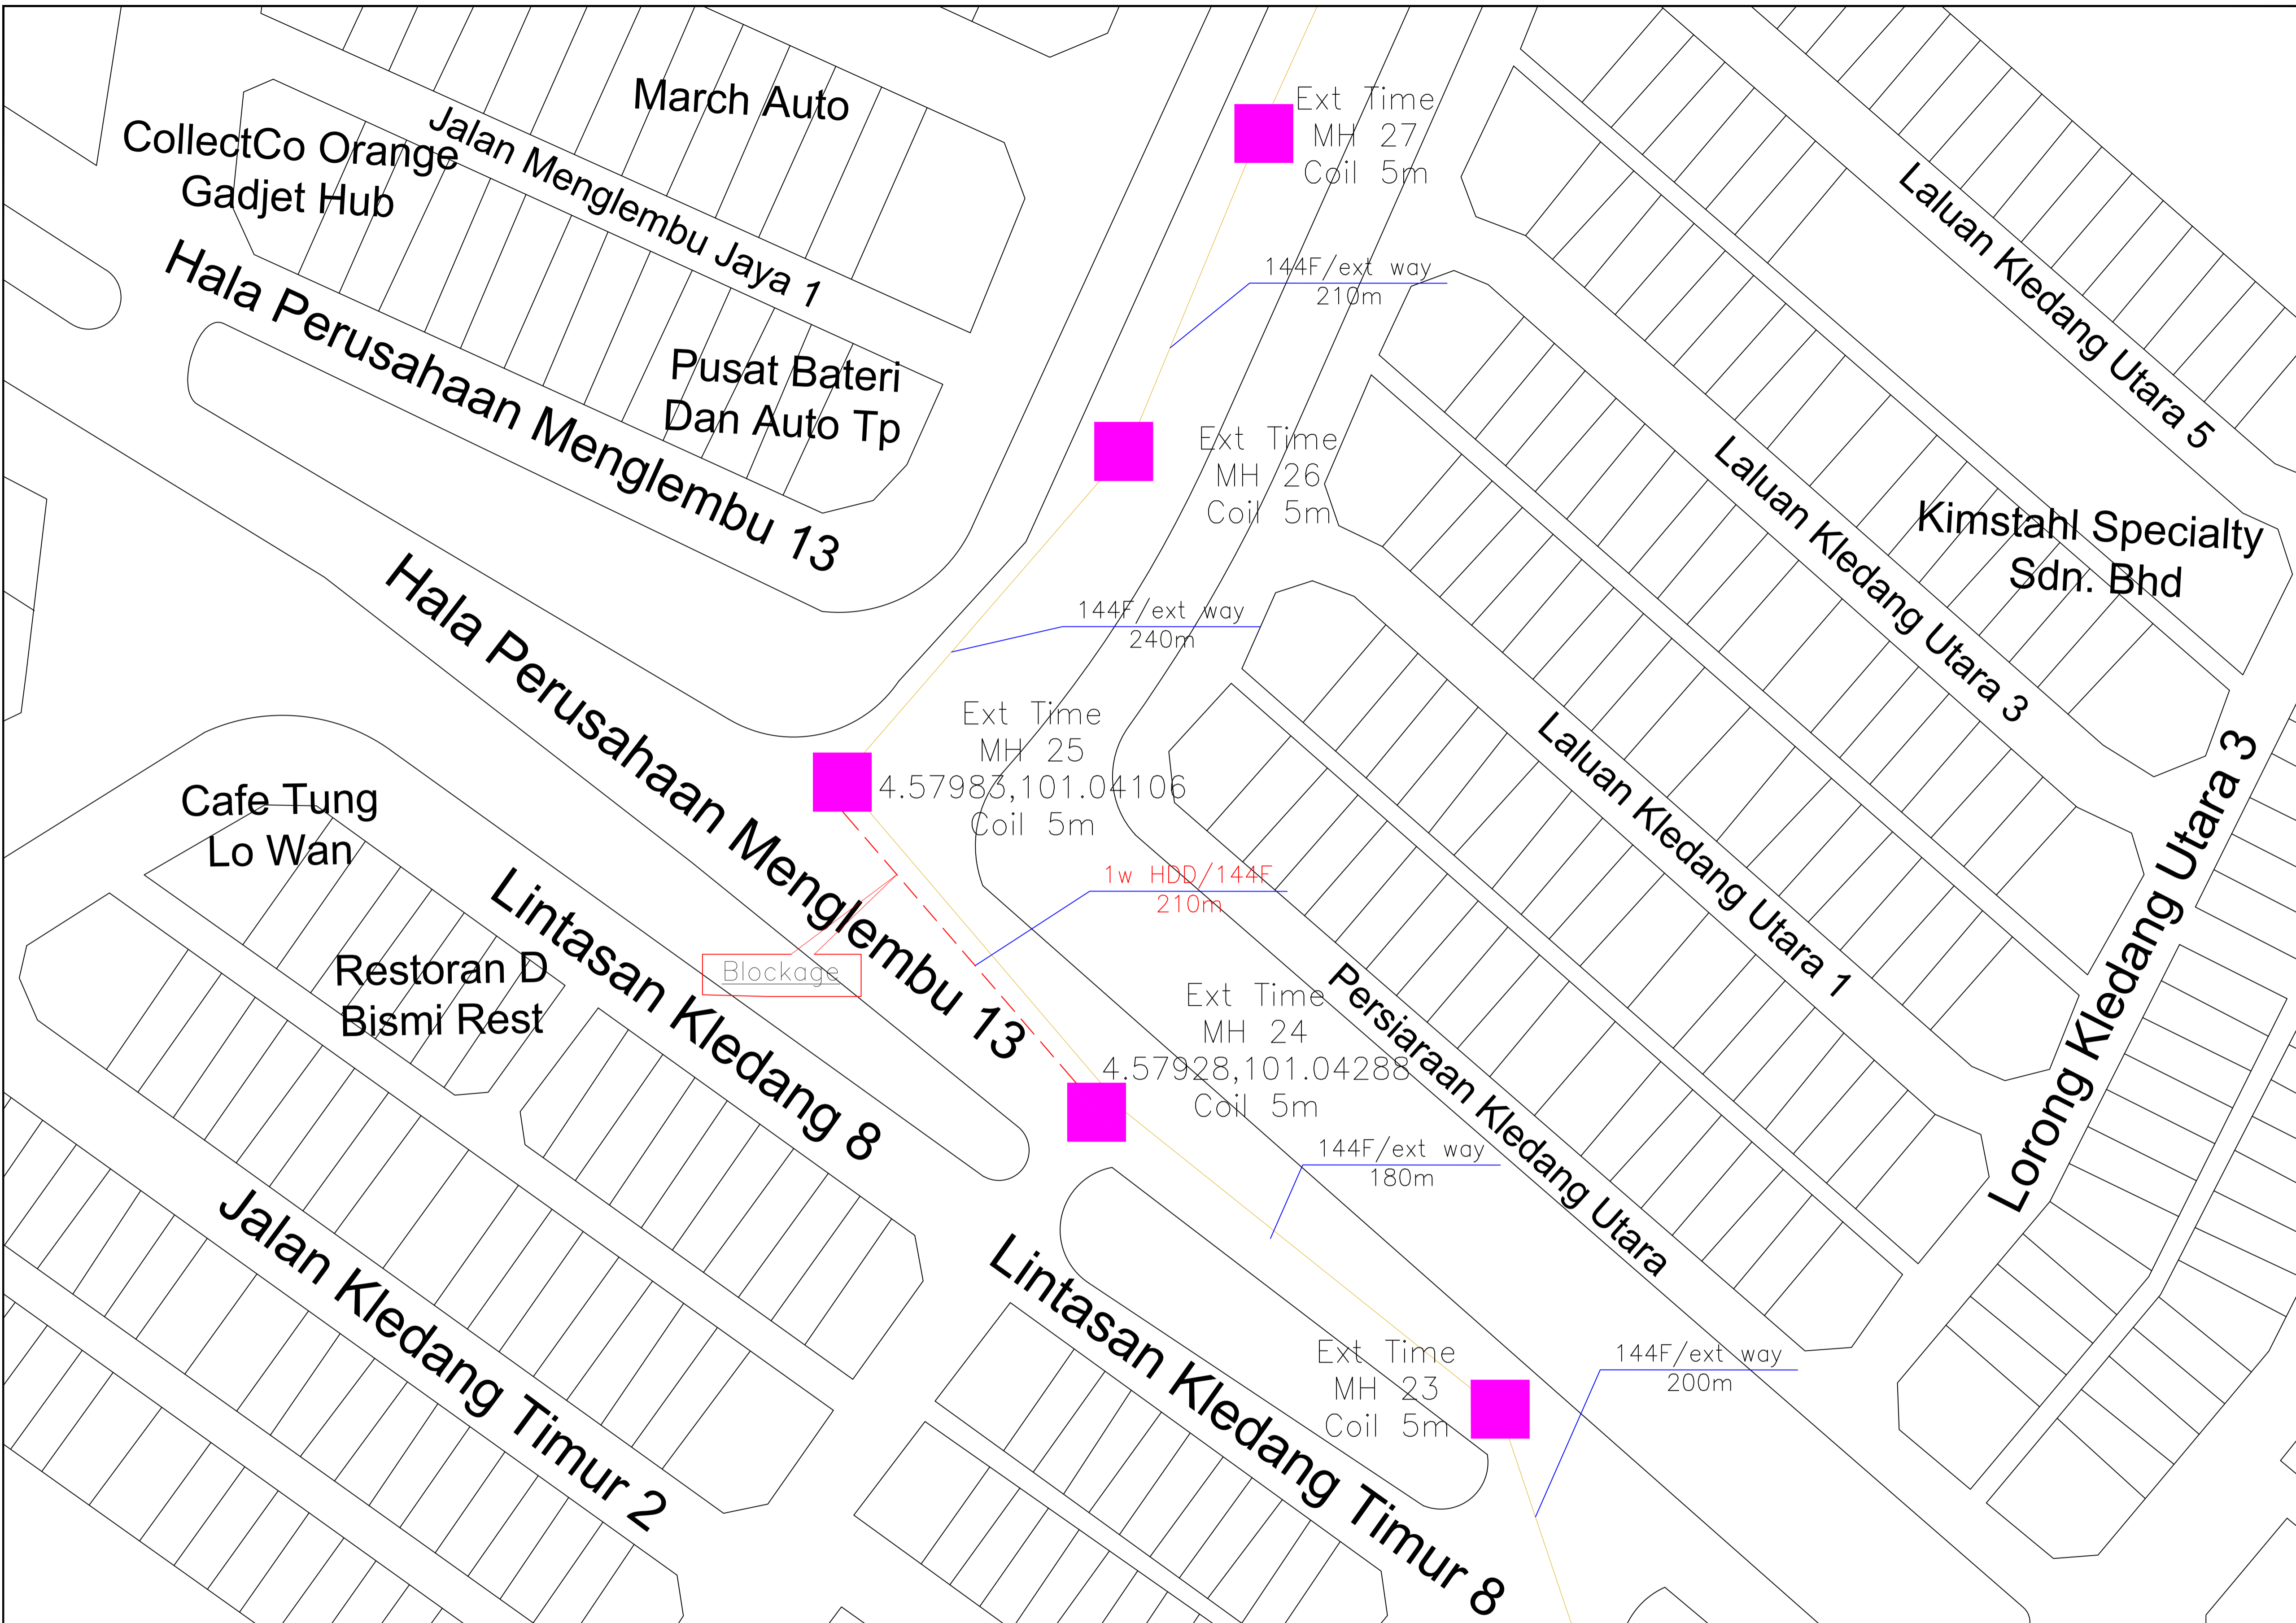

REV. NO.	REV. DATE	REV. BY	DESCRIPTION:

time™

TT dotCom Sdn Bhd (52371-A)
 No 14, Jalan Majistret U1/26,
 Hicom Glenmarie Industrial Park
 40150 Shah Alam, Selangor Darul Ehsan, Malaysia.
 Tel: +60 3 5032 6000
 Website: www.time.com.my

PROJECT TITLE: PROPOSED FIBER PULLING & HDD(240m) FOR SPUR IPOH TO MENGLEMBU, PREAK
DRAWING TITLE: SITE PLAN DRAWING (TECHNICAL PROPOSAL (TP) FOR LAST MILE LINK AND BUILDING ACES)
DRAWING NO: TTdC/0000/0000
SHEET NO: 1 OF 1

DRAWING SCALE: N.T.S	DRAWING UNITS: METER
PREPARED BY: STELLAR ENGINEERING SDN BHD	INITIAL & DATE: 16-2-2026
DESIGNED BY: STELLAR ENGINEERING SDN BHD	INITIAL & DATE: -
CHECKED BY: -	INITIAL & DATE: -
APPROVED BY: -	INITIAL & DATE: -