

# PROPOSED SITE PLAN

(TIME/COC/2015/001-101)

CONFIDENTIALITY


These drawings and details are and shall remain the property of TT dotCom Sdn Bhd. Both are issued in strict confidence and shall not be reproduced, copied or used in any manner without specific written permission from the owner.

## LEGEND :-

- = EXISTING TT&C MANHOLE
- = BUILDING MANHOLE
- = PIT
- = PROPOSED MANHOLE JRC7
- = CONNECTOR PORT 1
- = CONNECTOR PORT 2
- = CONNECTOR PORT 3
- = CONNECTOR PORT 4
- = CONNECTOR PORT 5
- = CONNECTOR PORT 6
- = CONNECTOR PORT 7
- = CONNECTOR PORT 8
- - - = OPEN CUT
- - - = HDD
- SB = SUB BOX
- SBnnE = END BOX
- ▲ = HUB BOX
- Pn = PROPOSED CON. POLE (7.5m)
- Pn = PROPOSED CON. POLE (9.0m)
- = PROPOSED MANHOLE JB12
- = PROPOSED MANHOLE JB30

## SCHEDULE OF QUANTITY

SYMBOL	DESCRIPTION	QTY.
2W/4W	2 WAY / 4 WAY DUCT	
<span style="color: magenta;">- - -</span>	FOC 48C	
<span style="border: 1px solid black; border-radius: 50%; padding: 2px;">Pn</span>	DUCT RISER	
<span style="color: magenta;">■</span>	PROPOSED MANHOLE JRC7	11
<span style="color: black;">■</span>	PROPOSED MANHOLE JB30	
<span style="color: green;">■</span>	PROPOSED MANHOLE JB12	
<span style="border: 1px solid red; padding: 2px;">SB</span>	TOTAL PROPOSED SUB-BOX	
<span style="border: 1px solid red; padding: 2px;">SBnnE</span>	TOTAL PROPOSED END-BOX	
<span style="color: black;">▲</span>	TOTAL PROPOSED HUB-BOX	
<span style="border: 1px solid red; border-radius: 50%; padding: 2px;">Pn</span>	PROPOSED POLE (7.5m)	
<span style="border: 1px solid red; border-radius: 50%; padding: 2px;">Pn</span>	PROPOSED POLE (9.0m)	
<span style="color: red;">- - -</span>	MICRO-TRENCHING	
<span style="color: blue;">- - -</span>	OPEN CUT	10m
<span style="color: green;">- - -</span>	HDD	1,872m

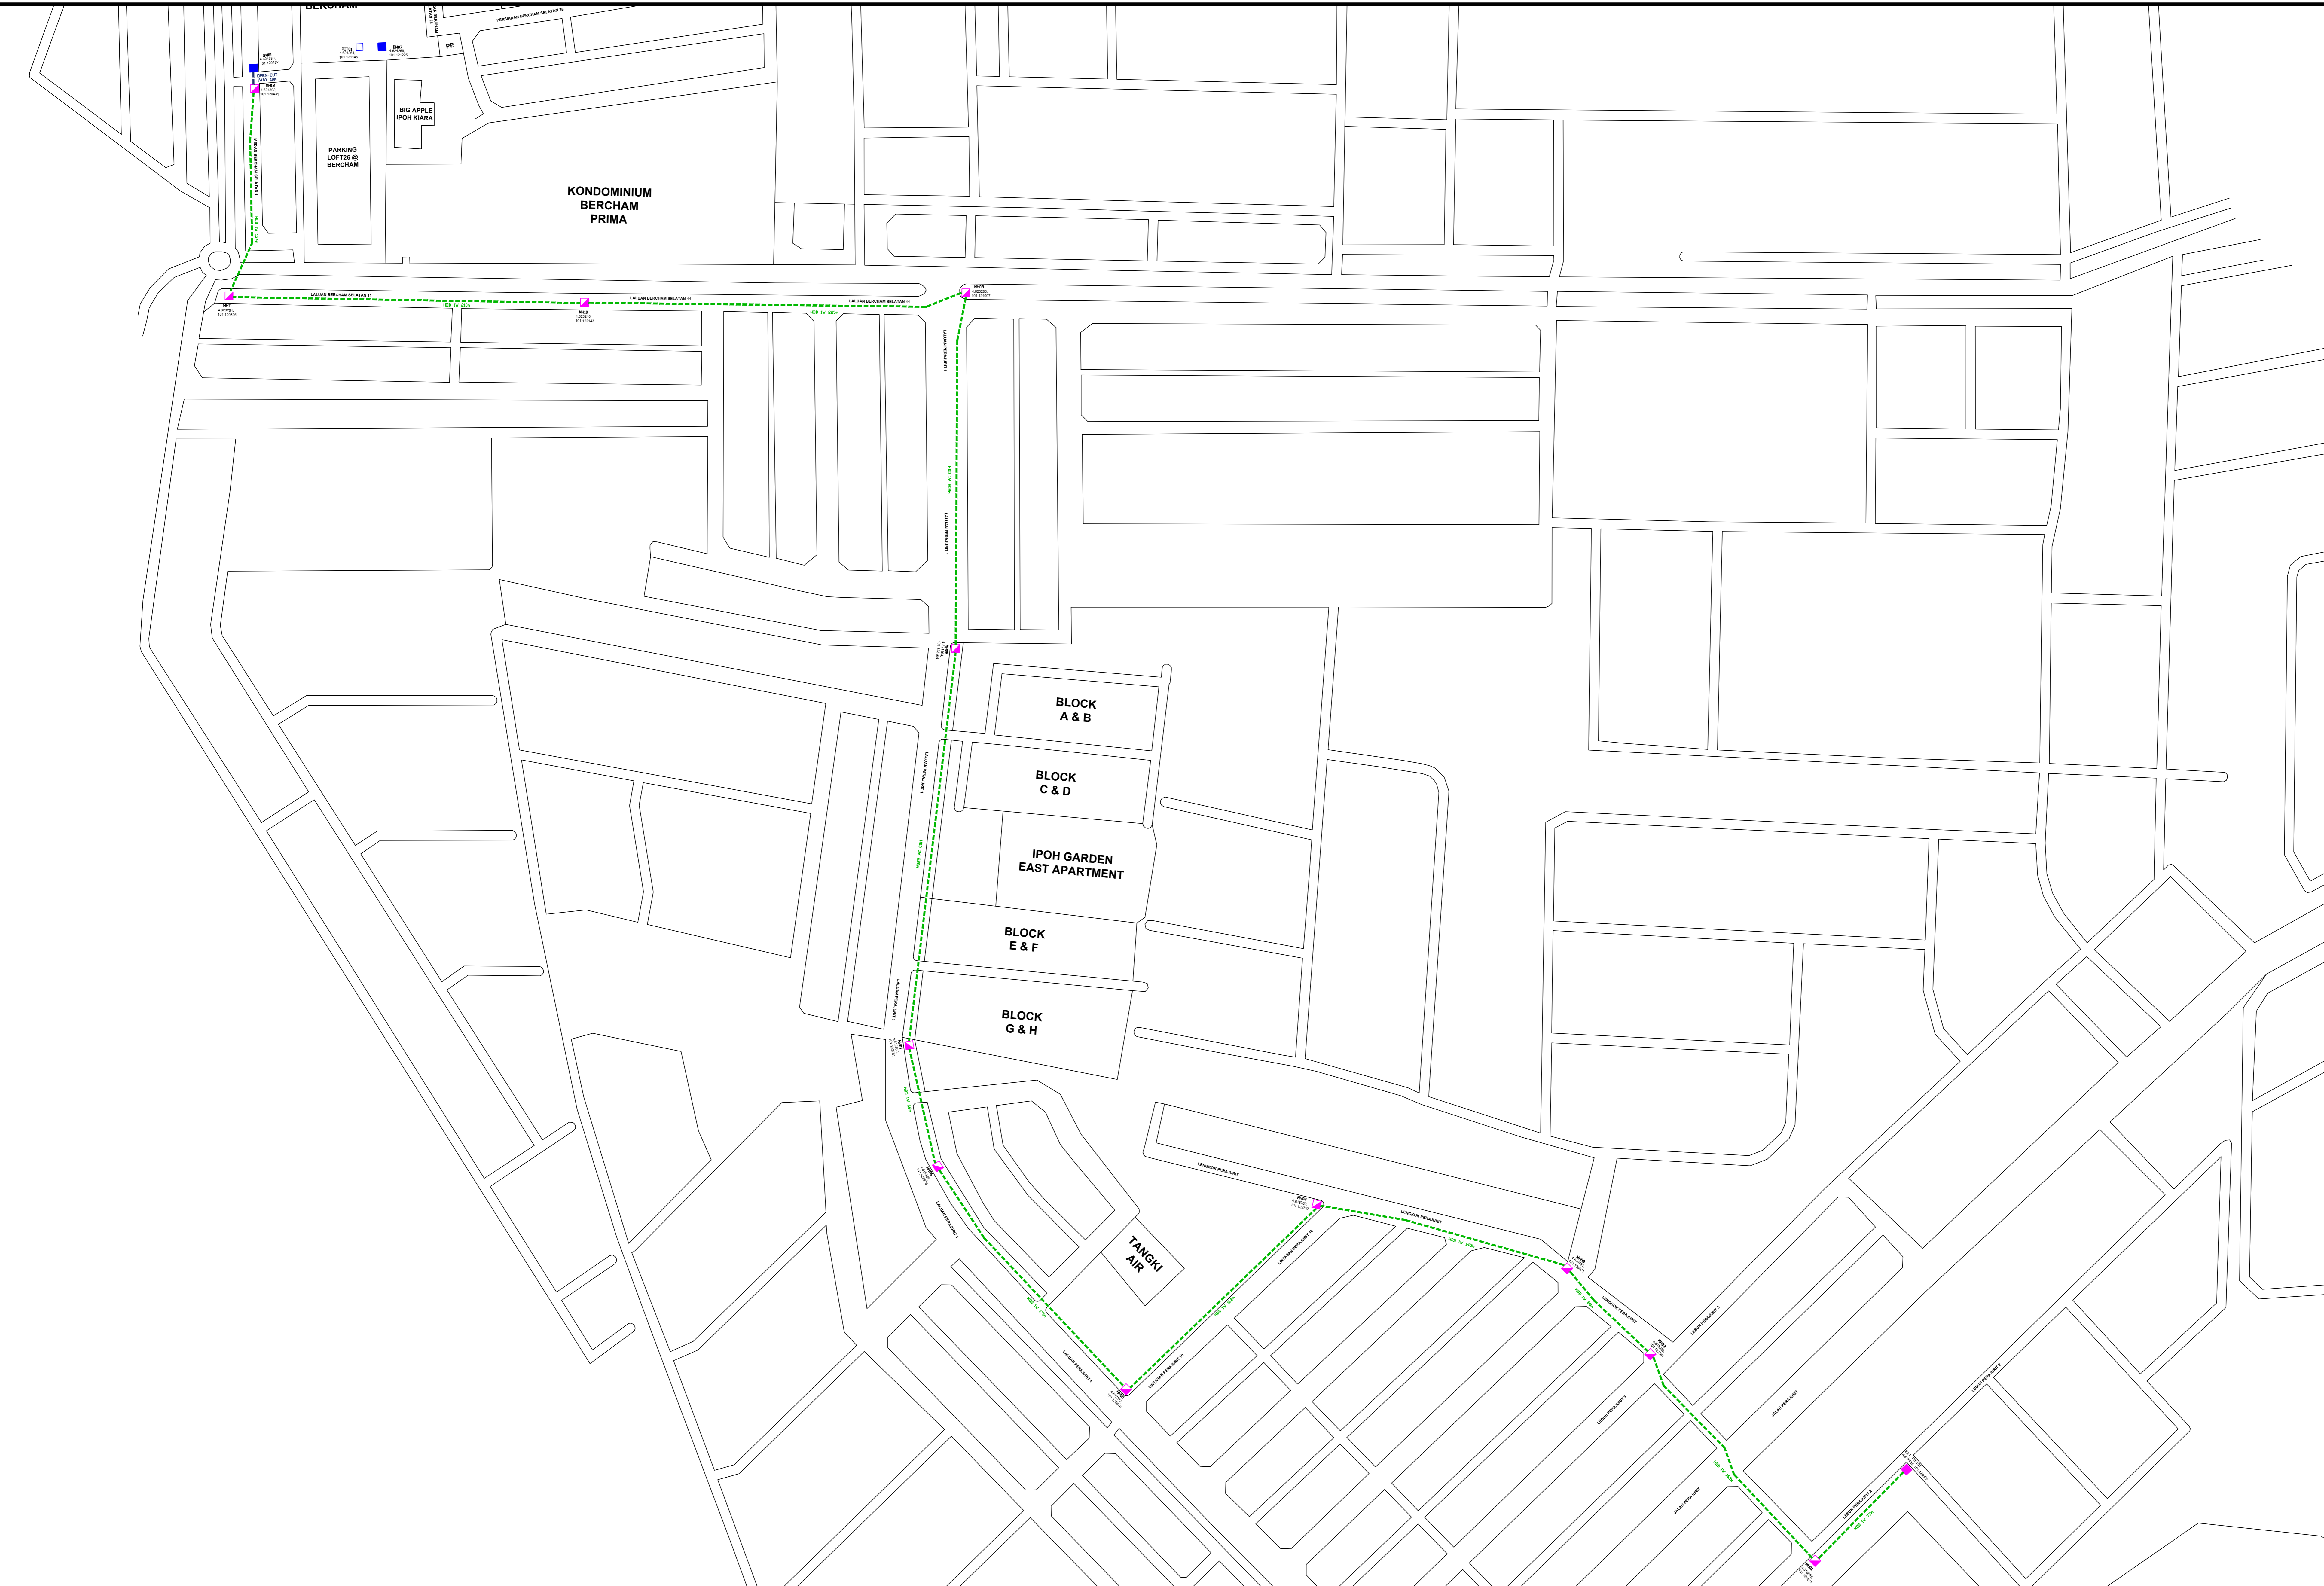

REV. NO.	REV. DATE	REV. BY



**Harta Unity Sdn. Bhd. (614951-P)**

No. 67 & 67A, Laluan Meru Perdana 11  
Taman Meru Perdana 2  
31200 Chemor, Perak Darul Ridzuan.



**TT dotCom Sdn Bhd (52371-A)**

No 14, Jalan Majistret U1/26  
HICOM Glenmarie Industrial Park  
40150 Shah Alam, Selangor Darul Ehsan.

PROJECT TITLE:  
LOFT26 @ BERCHAM, 31400 IPOH,  
PERAK DARUL RIDZUAN.

DRAWING TITLE:  
PROPOSED TELECOMMUNICATION MICRO-TRENCHING FOR MDU LOFT26 @  
BERCHAM IPOH, PERAK

DRAWING NO: Tt&C 00000000 00000 1

SHEET NO: 1 OF 1

DRAWING SCALE: N.T.S	DRAWING UNITS: METER
PREPARED BY: MUSTAQIM	INITIAL & DATE: 07-APR-26
DESIGNED BY: FATHURRAHMAN	INITIAL & DATE: 07-APR-26
CHECKED BY: UMMU KALSUM	INITIAL & DATE: 07-APR-26
APPROVED BY:	INITIAL & DATE:





















 
# PROPOSED SITE PLAN

(TIME/COC/2015/001-101)





 




CONFIDENTIALITY


These drawings and details are and shall remain the property of TT dotCom Sdn Bhd. Both are issued in strict confidence and shall not be reproduced, copied or used in any manner without specific written permission from the owner.

## LEGEND :-

-  = EXISTING TT&C MANHOLE
-  = BUILDING MANHOLE
-  = PIT
-  = PROPOSED MANHOLE JRC7
-  = CONNECTOR PORT 1
-  = CONNECTOR PORT 2
-  = CONNECTOR PORT 3
-  = CONNECTOR PORT 4
-  = CONNECTOR PORT 5
-  = CONNECTOR PORT 6
-  = CONNECTOR PORT 7
-  = CONNECTOR PORT 8
-  = OPEN CUT
-  = HDD
-  = SUB BOX
-  = END BOX
-  = HUB BOX
-  = PROPOSED CON. POLE (7.5m)
-  = PROPOSED CON. POLE (9.0m)
-  = PROPOSED MANHOLE JB12
-  = PROPOSED MANHOLE JB30
 
## SCHEDULE OF QUANTITY

 SYMBOL	DESCRIPTION	QTY.
2W/4W	2 WAY / 4 WAY DUCT	
---	FOC 48C	
	DUCT RISER	
	PROPOSED MANHOLE JRC7	11
	PROPOSED MANHOLE JB30	
	PROPOSED MANHOLE JB12	
	TOTAL PROPOSED SUB-BOX	
	TOTAL PROPOSED END-BOX	
	TOTAL PROPOSED HUB-BOX	
	PROPOSED POLE (7.5m)	
	PROPOSED POLE (9.0m)	
---	MICRO-TRENCHING	
---	OPEN CUT	10m
---	HDD	1,872m

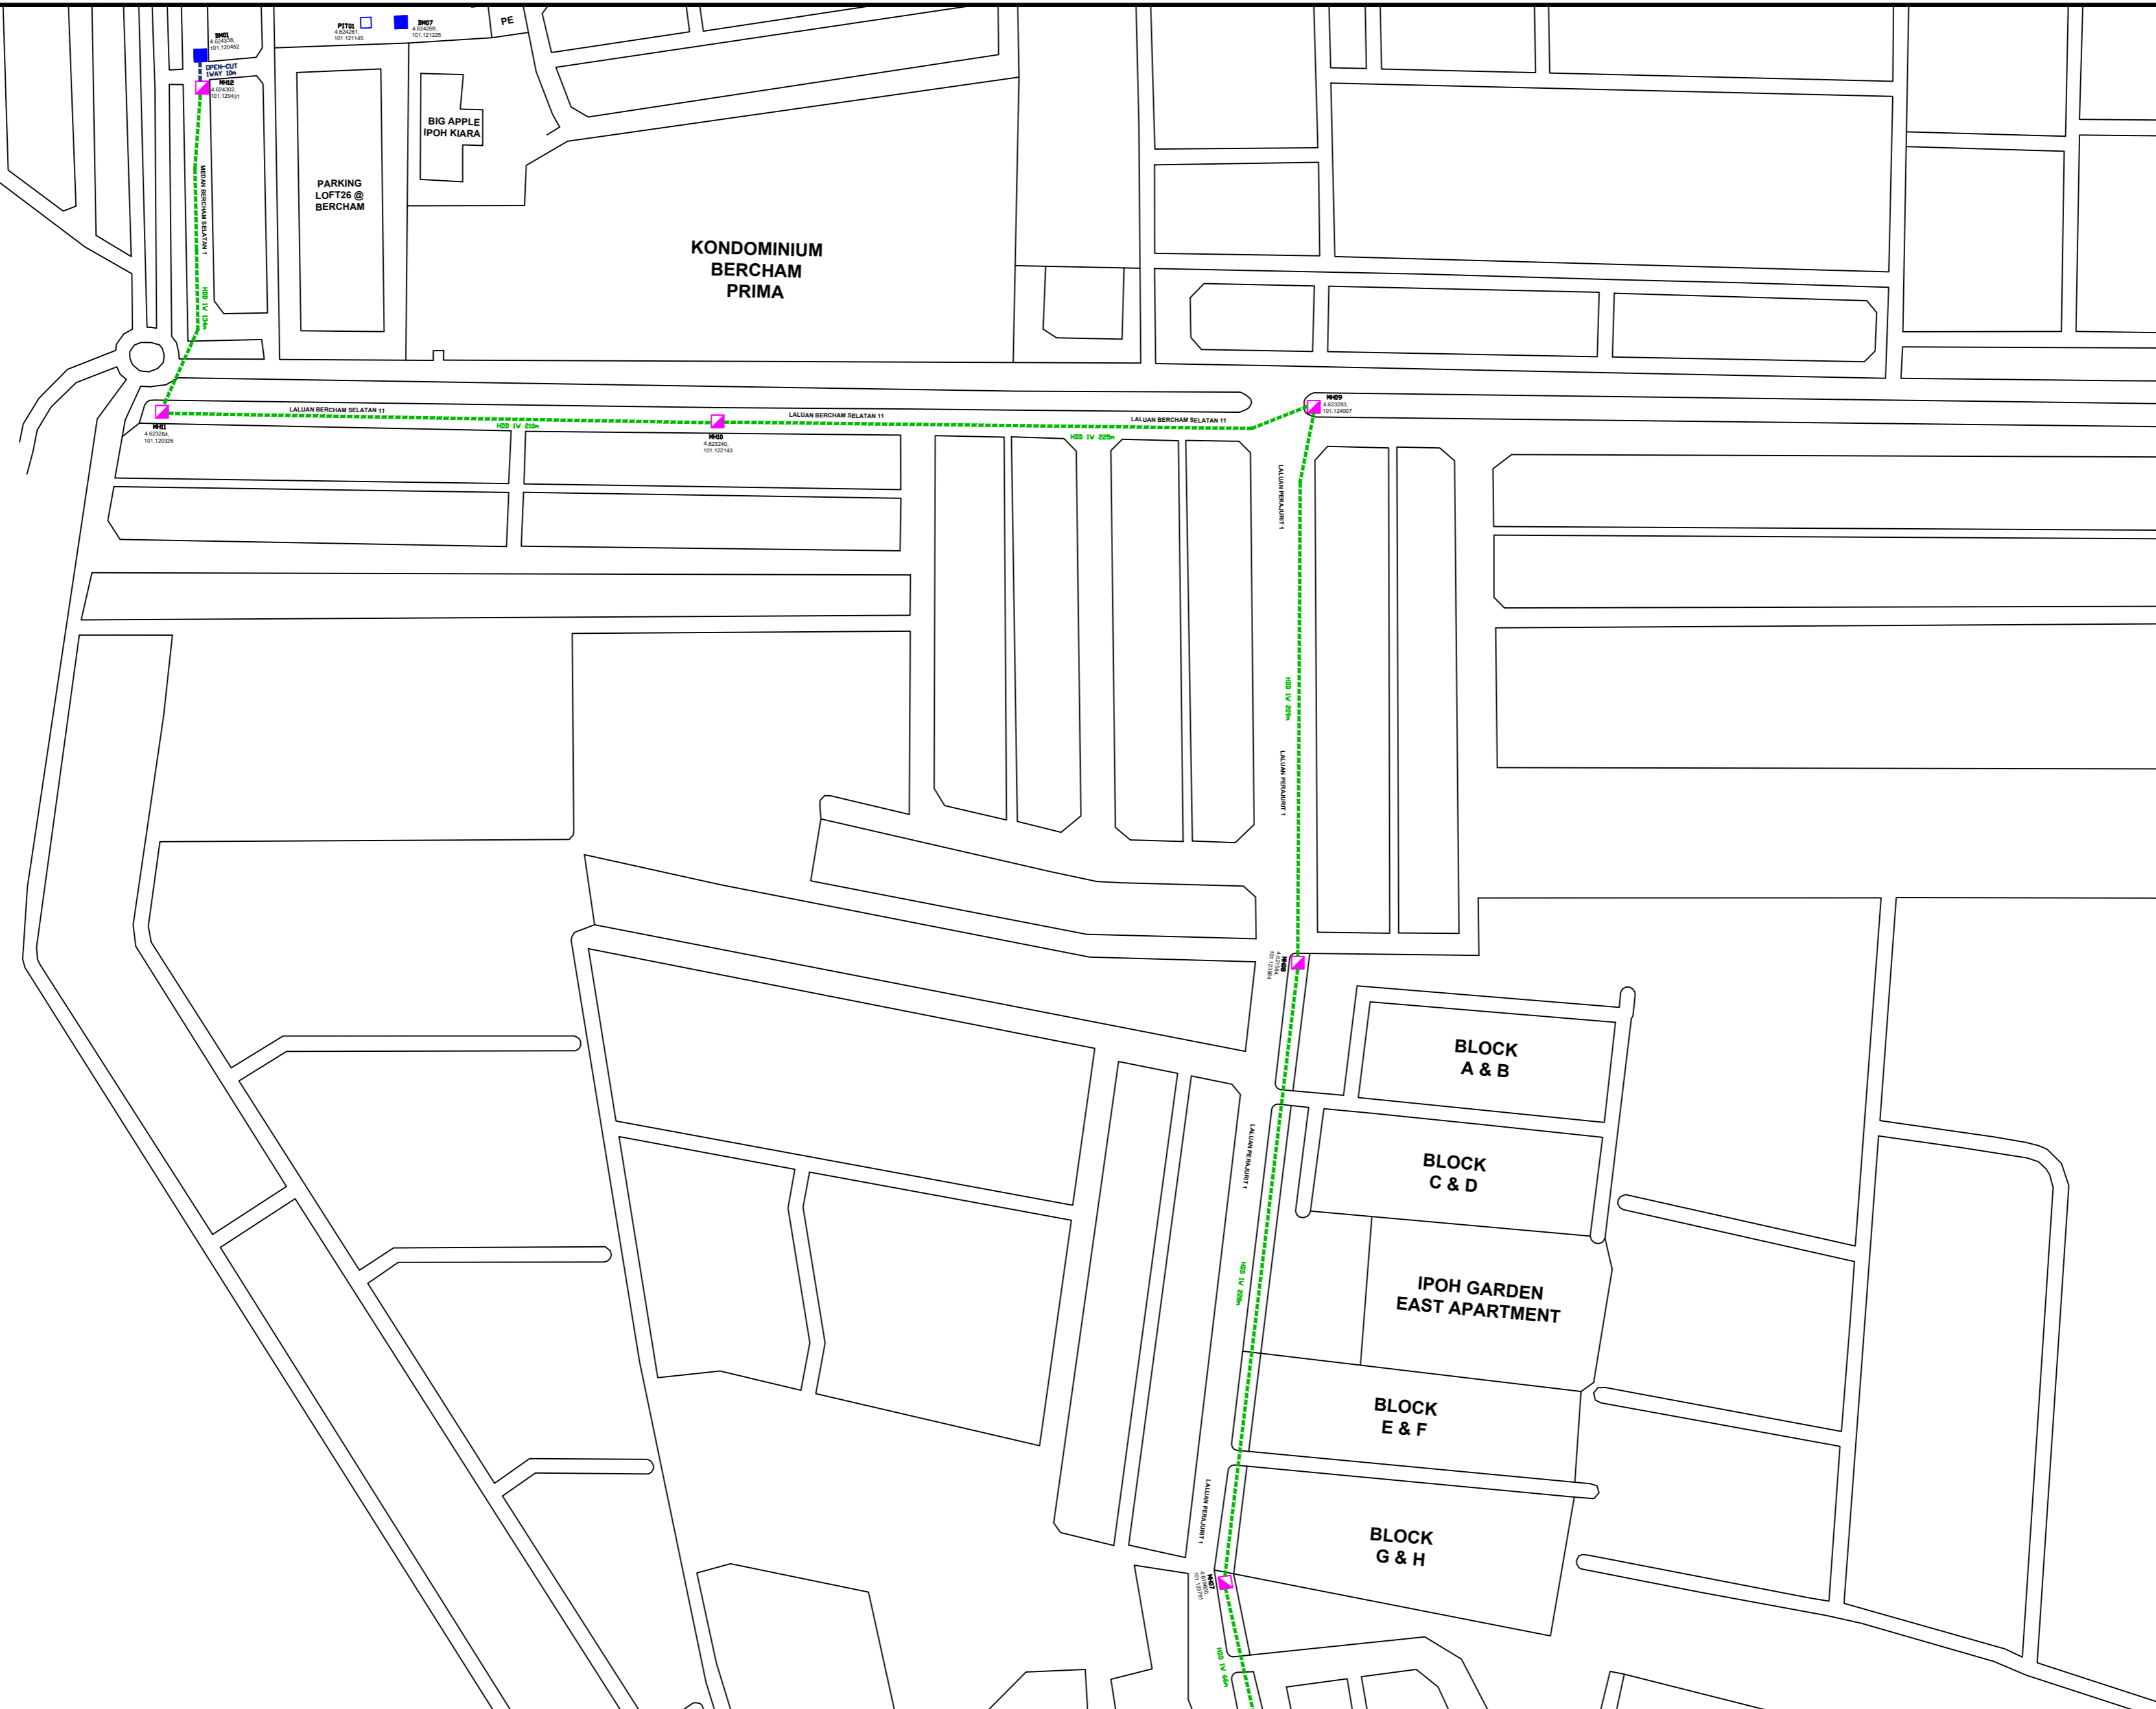

REV. NO.	REV. DATE	REV. BY

  
**Harta Unity Sdn. Bhd. (614951-P)**  
 No. 67 & 67A, Laluan Meru Perdana 11  
 Taman Meru Perdana 2  
 31200 Chemor, Perak Darul Ridzuan.

  
**TT dotCom Sdn Bhd (52371-A)**  
 No 14, Jalan Majistret U1/26  
 HICOM Glenmarie Industrial Park  
 40150 Shah Alam, Selangor Darul Ehsan.

PROJECT TITLE:  
 LOFT26 @ BERCHAM, 31400 IPOH,  
 PERAK DARUL RIDZUAN.

DRAWING TITLE:  
 PROPOSED TELECOMMUNICATION MICRO-TRENCHING FOR MDU LOFT26 @  
 BERCHAM IPOH, PERAK

DRAWING NO: Tt&C 00000000 00000 1

DRAWING SCALE:	DRAWING UNITS:
N.T.S	METER
PREPARED BY: MUSTAQIM	INITIAL & DATE: 07-APR-26
DESIGNED BY: FATHURRAHMAN	INITIAL & DATE: 07-APR-26
CHECKED BY: UMMU KALSUM	INITIAL & DATE: 07-APR-26
APPROVED BY:	INITIAL & DATE:






















# PROPOSED SITE PLAN

(TIME/COC/2015/001-101)




 
 
 



CONFIDENTIALITY


These drawings and details are and shall remain the property of TT dotCom Sdn Bhd. Both are issued in strict confidence and shall not be reproduced, copied or used in any manner without specific written permission from the owner.

## LEGEND :-

-  = EXISTING TTdC MANHOLE
-  = BUILDING MANHOLE
-  = PIT
-  = PROPOSED MANHOLE JRC7
-  = CONNECTOR PORT 1
-  = CONNECTOR PORT 2
-  = CONNECTOR PORT 3
-  = CONNECTOR PORT 4
-  = CONNECTOR PORT 5
-  = CONNECTOR PORT 6
-  = CONNECTOR PORT 7
-  = CONNECTOR PORT 8
-  = OPEN CUT
-  = HDD
-  = SUB BOX
-  = END BOX
-  = HUB BOX
-  = PROPOSED CON. POLE (7.5m)
-  = PROPOSED CON. POLE (9.0m)
-  = PROPOSED MANHOLE JB12
-  = PROPOSED MANHOLE JB30

## SCHEDULE OF QUANTITY

SYMBOL	DESCRIPTION	QTY.
2W/4W	2 WAY / 4 WAY DUCT	
---	FOC 48C	
	DUCT RISER	
	PROPOSED MANHOLE JRC7	11
	PROPOSED MANHOLE JB30	
	PROPOSED MANHOLE JB12	
	TOTAL PROPOSED SUB-BOX	
	TOTAL PROPOSED END-BOX	
	TOTAL PROPOSED HUB-BOX	
	PROPOSED POLE (7.5m)	
	PROPOSED POLE (9.0m)	
---	MICRO-TRENCHING	
---	OPEN CUT	10m
---	HDD	1,872m

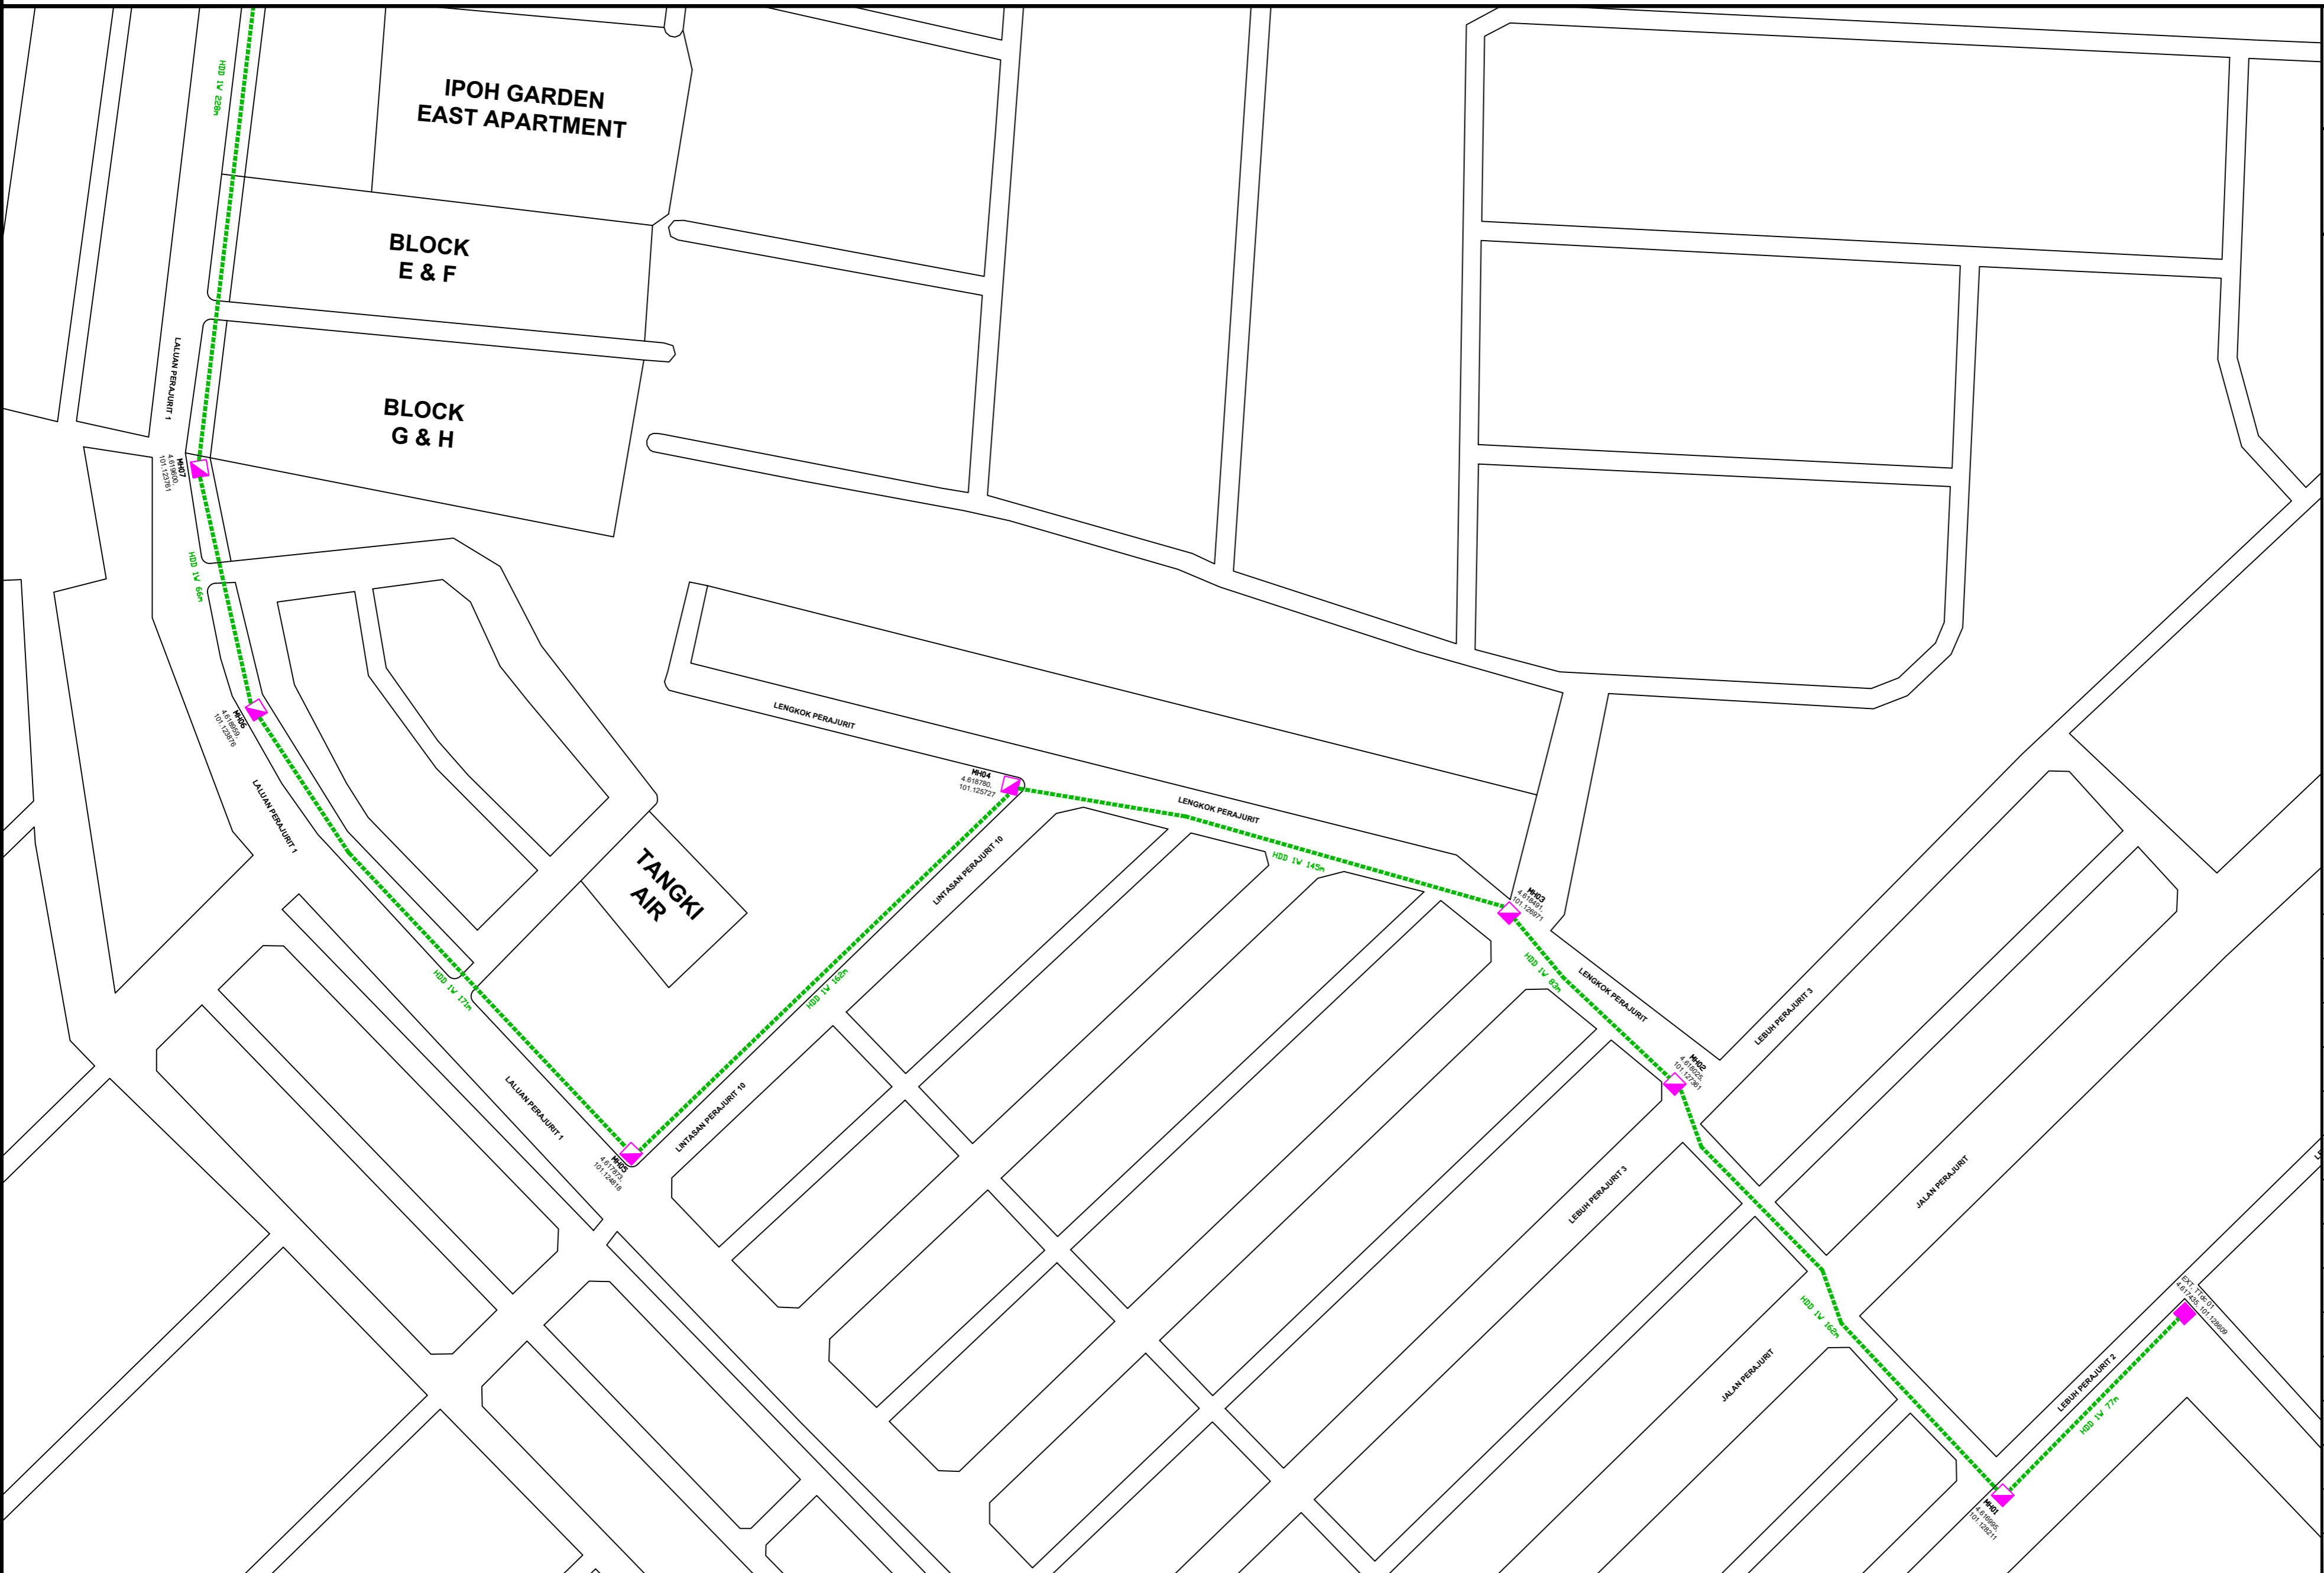

REV. NO.	REV. DATE	REV. BY



**Harta Unity Sdn. Bhd. (614951-P)**  
 No. 67 & 67A, Laluan Meru Perdana 11  
 Taman Meru Perdana 2  
 31200 Chemor, Perak Darul Ridzuan.



**TT dotCom Sdn Bhd (52371-A)**  
 No 14, Jalan Majistret U1/26  
 HICOM Glenmarie Industrial Park  
 40150 Shah Alam, Selangor Darul Ehsan.

PROJECT TITLE:  
 LOFT26 @ BERCHAM, 31400 IPOH,  
 PERAK DARUL RIDZUAN.

DRAWING TITLE:  
 PROPOSED TELECOMMUNICATION MICRO-TRENCHING FOR MDU LOFT26 @  
 BERCHAM IPOH, PERAK

DRAWING NO: TTdC 00000000 00000 1

SHEET NO: 2 OF 2

DRAWING SCALE: N.T.S	DRAWING UNITS: METER
PREPARED BY: MUSTAQIM	INITIAL & DATE: 07-APR-26
DESIGNED BY: FATHURRAHMAN	INITIAL & DATE: 07-APR-26
CHECKED BY: UMMU KALSUM	INITIAL & DATE: 07-APR-26
APPROVED BY:	INITIAL & DATE: