


CONFIDENTIALITY

These drawings and details are and shall remain the property of TT dotCom Sdn Bhd. Both are issued in strict confidence and shall not be reproduced, copied or used in any manner without specific written permission from the owner.

LEGEND :- OUTSIDE PLANT

- = EXISTING TIME POLE
- = PROPOSED TIME POLE
- = BUILDING MANHOLE
- ⊠ = BUILDING PIT
- = PROPOSED TRUNKING
- ▲ = HUB BOX
- SB = SUB BOX
- EB = END BOX
- = FOC 1C (LINE 1)
- = FOC 1C (LINE 2)
- = FOC 1C (LINE 3)
- = FOC 1C (LINE 4)
- = FOC 1C (LINE 5)
- = FOC 1C (LINE 6)
- = FOC 1C (LINE 7)
- = FOC 1C (LINE 8)
- = CABLE 48C
- = PROPOSED McT
- = PROPOSED HDD

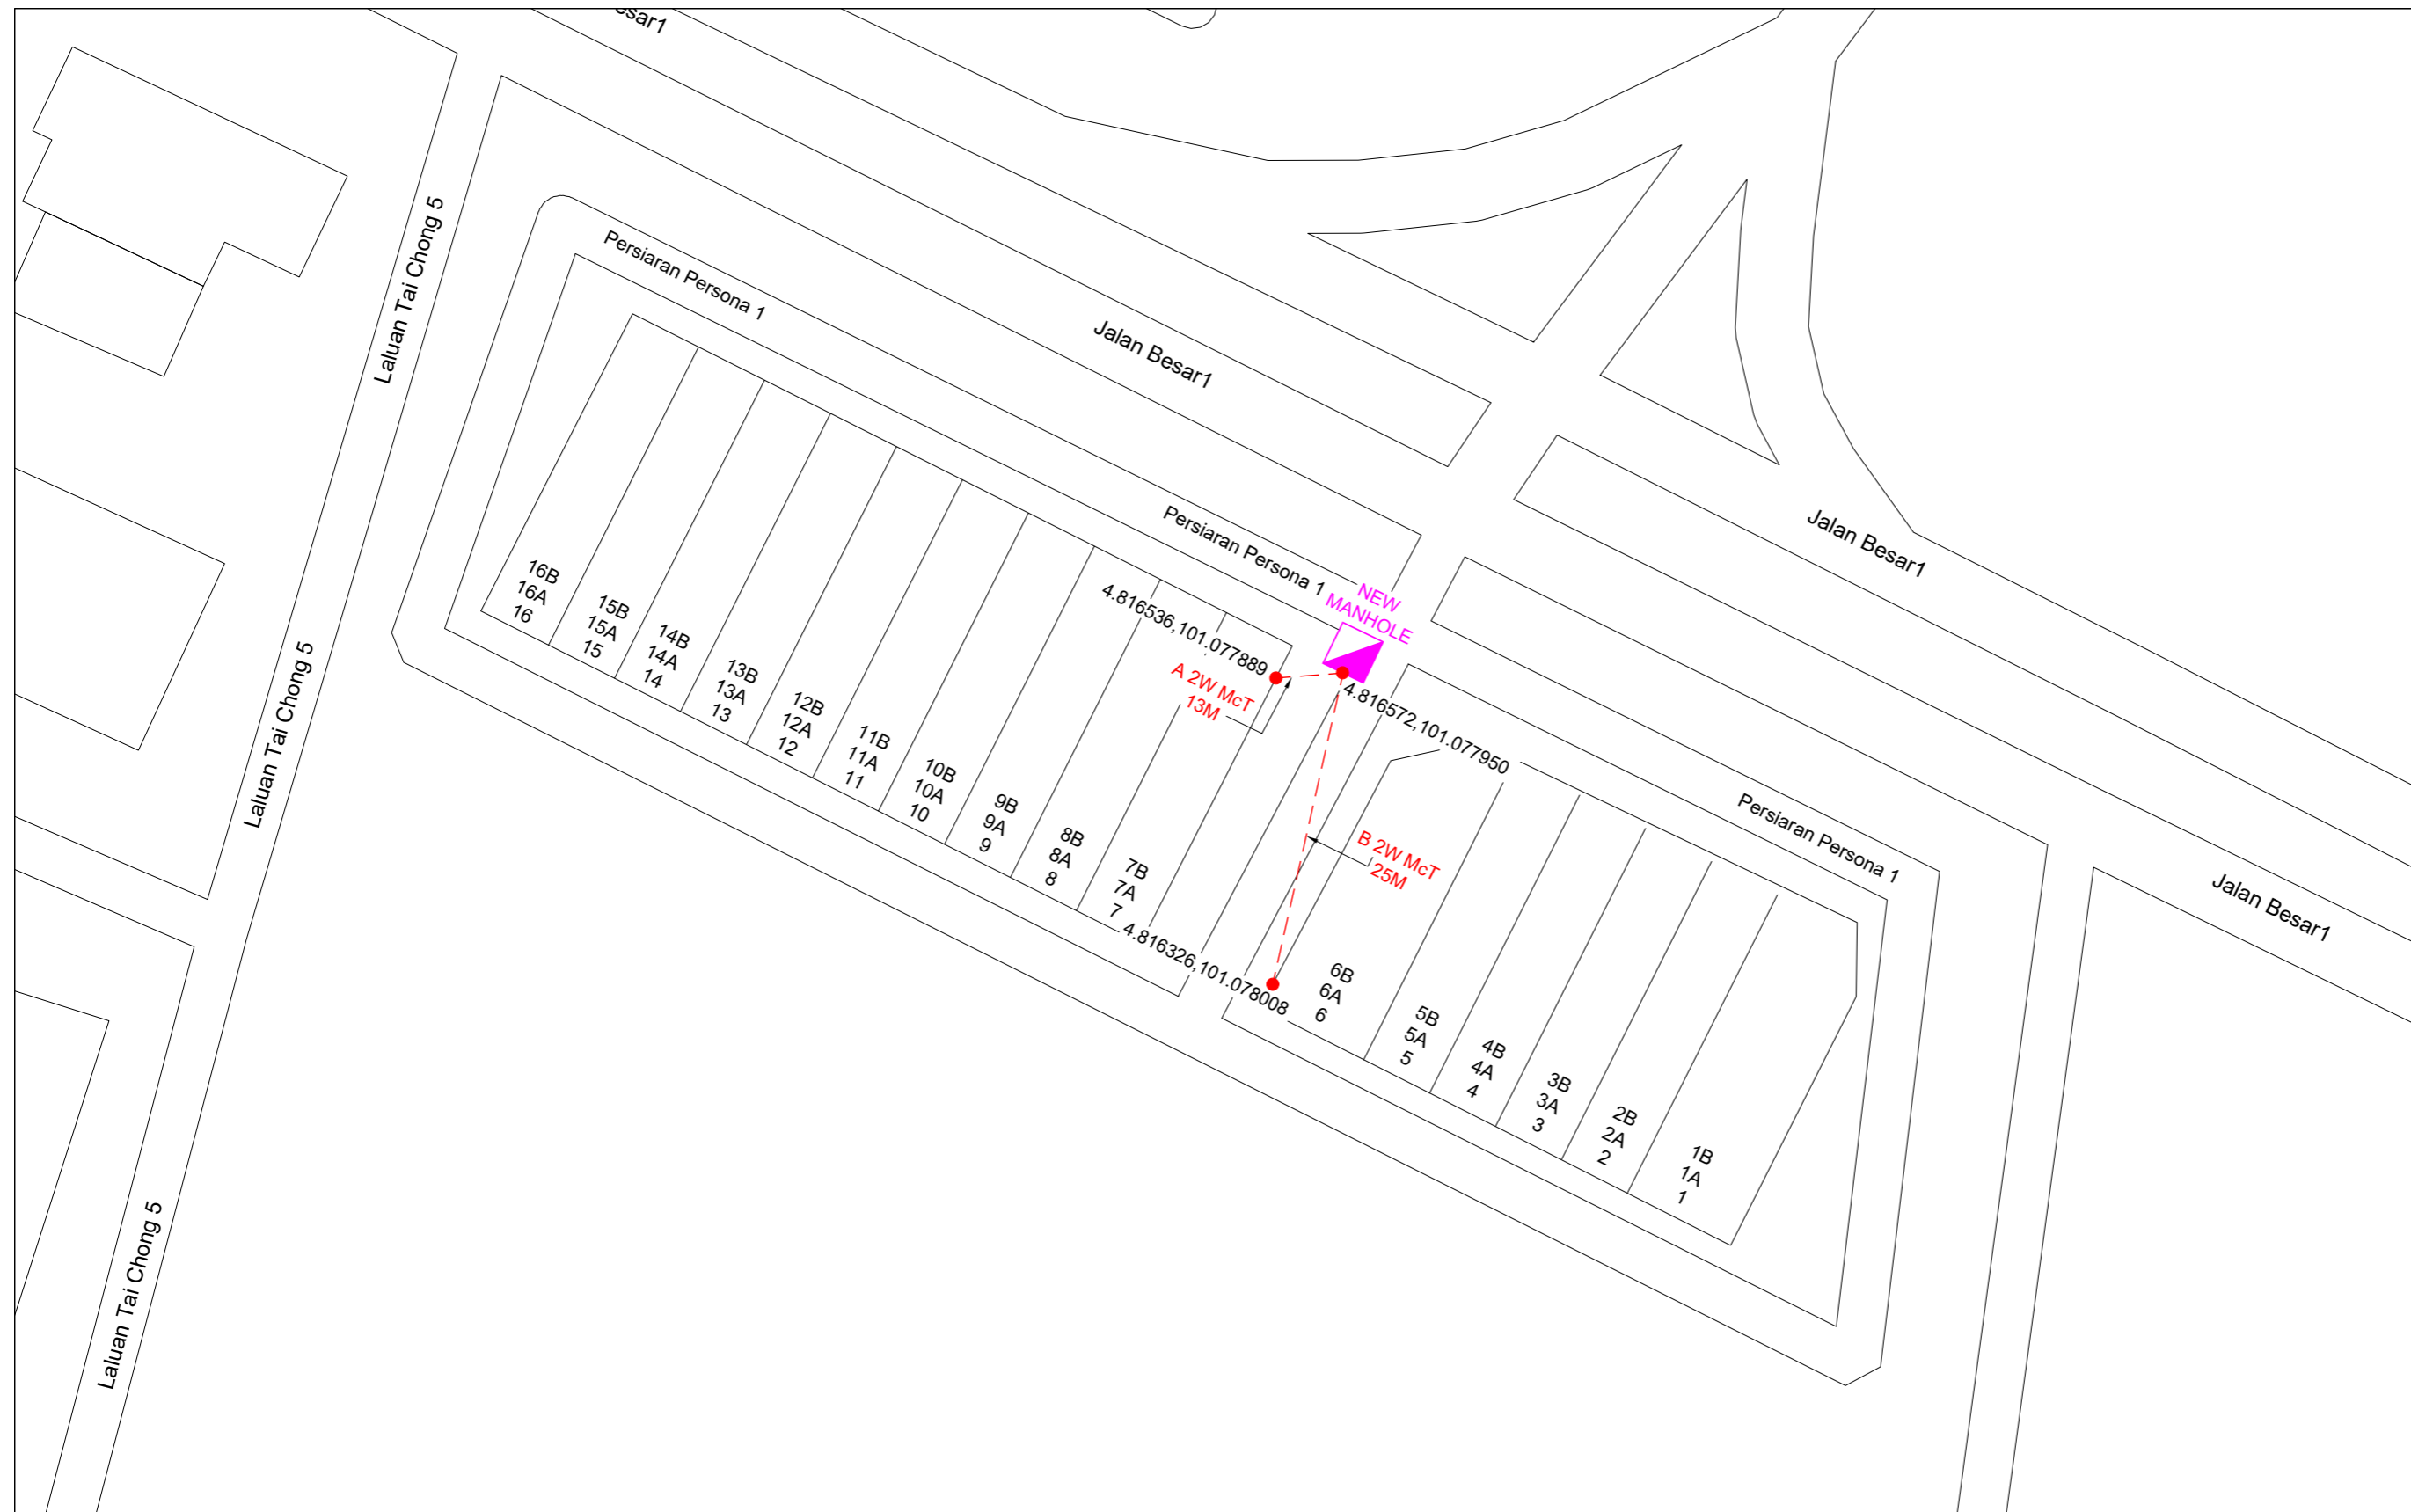

REV. NO	REV. DATE	DESCRIPTION:



NEXUSCORPGROUP SDN. BHD.
 No.14-1,Jalan Keluli 7 /109,
 Kawasan Perindustrian,Seksyen 7,
 40000 Shah Alam,Selangor



TT dotCom Sdn Bhd (52371-A)
 Jalan Majistret U1/26,
 Hicom Glenmarie Industrial Park
 40150 Shah Alam,Selangor Darul Ehsan, Malaysia.
 Tel: +60 3 5032 6000
 Website: www.time.com.my

PROJECT TITLE: SDU SHOPLOT MEDAN PERSONA , SUNGAI SIPUT
DRAWING TITLE: SITE PLAN DRAWING FOR PROPOSED NEW MCT
DRAWING NO: 0000 0
SHEET NO: 1 OF 1


DRAWING SCALE: N.T.S	DRAWING UNITS: METER
PREPARED BY: SHAHIR	INITIAL & DATE:
DESIGNED BY: SYAHMI	INITIAL & DATE:
CHECKED BY:	INITIAL & DATE:
APPROVED BY:	INITIAL & DATE:

CONFIDENTIALITY

These drawings and details are and shall remain the property of TT dotCom Sdn Bhd. Both are issued in strict confidence and shall not be reproduced, copied or used in any manner without specific written permission from the owner.

LEGEND :- OUTSIDE PLANT

- = EXISTING TIME MANHOLE
- = PROPOSED TIME MANHOLE
- = BUILDING MANHOLE
- = BUILDING PIT
- = PROPOSED TRUNKING
- = HUB BOX
- = SUB BOX
- = END BOX
- = FOC 1C (LINE 1)
- = FOC 1C (LINE 2)
- = FOC 1C (LINE 3)
- = FOC 1C (LINE 4)
- = FOC 1C (LINE 5)
- = FOC 1C (LINE 6)
- = FOC 1C (LINE 7)
- = FOC 1C (LINE 8)
- = CABLE 48C
- = PROPOSED McT
- = PROPOSED HDD

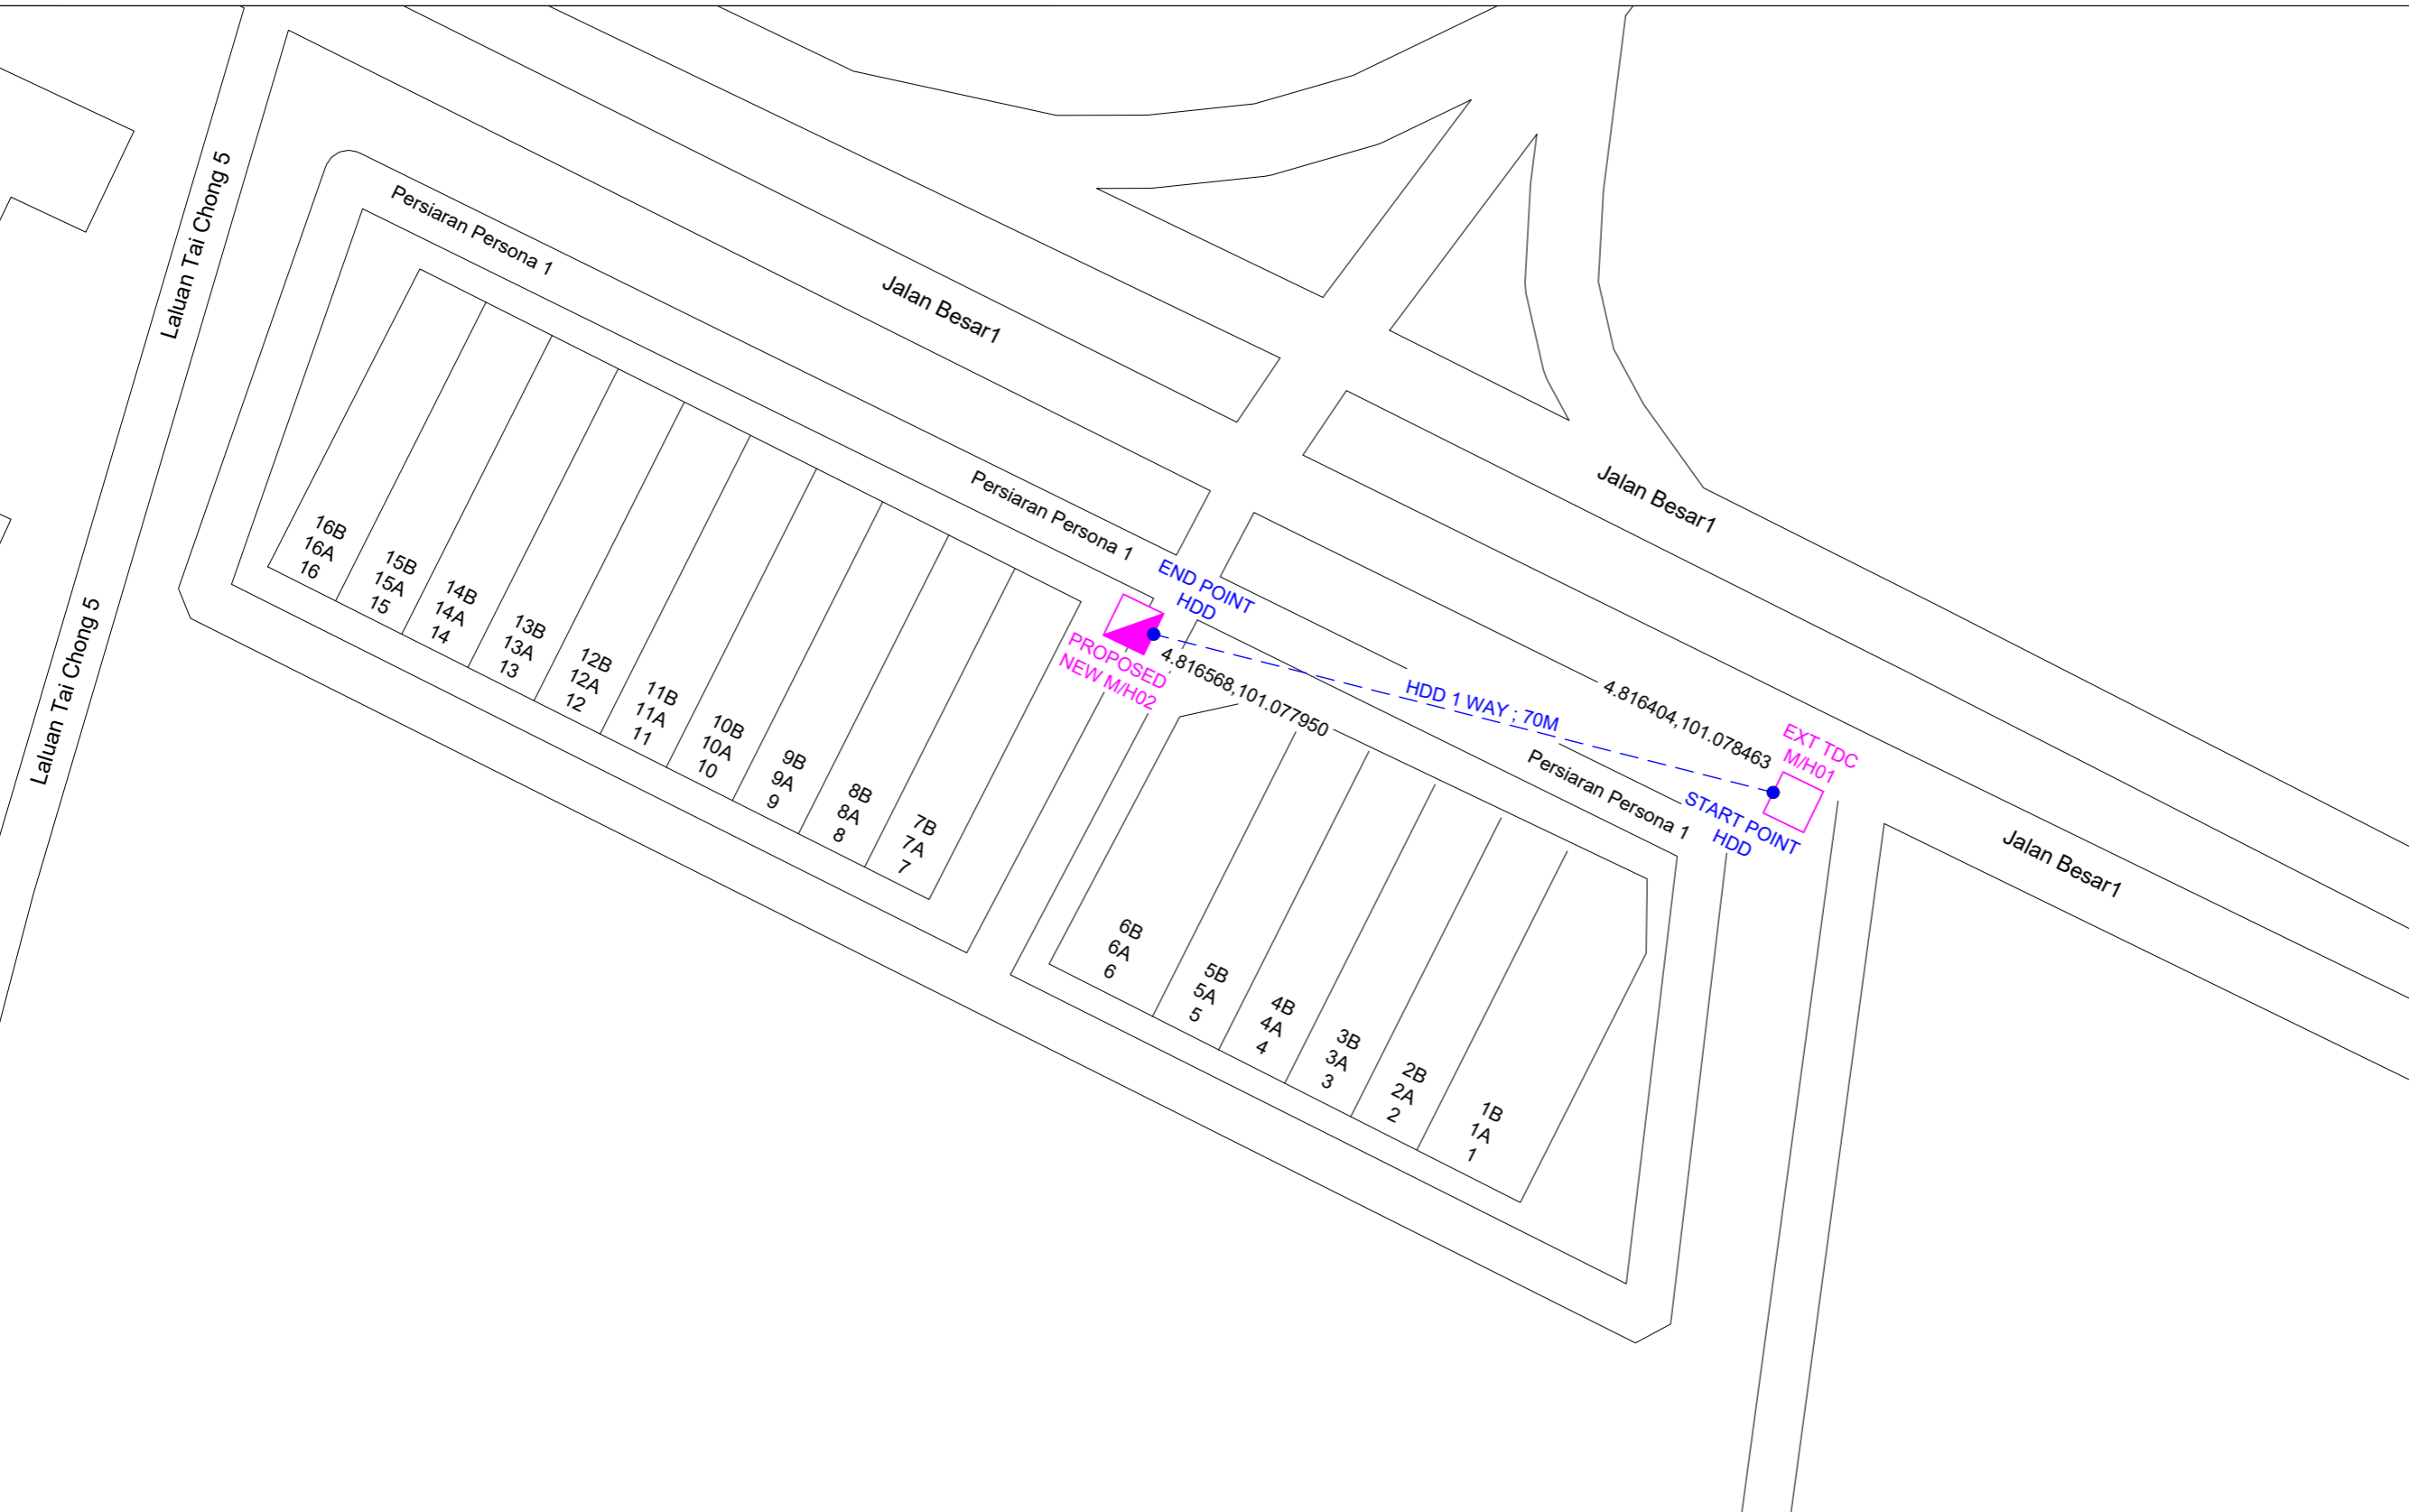

REV. NO	REV. DATE	DESCRIPTION:


NEXUSCORPGROUP SDN. BHD.
 No.14-1, Jalan Keluli 7 /109,
 Kawasan Perindustrian, Seksyen 7,
 40000 Shah Alam, Selangor


TT dotCom Sdn Bhd (52371-A)
 Jalan Majistret U1/26,
 Hicom Glenmarie Industrial Park
 40150 Shah Alam, Selangor Darul Ehsan, Malaysia.
 Tel: +60 3 5032 6000
 Website: www.time.com.my

PROJECT TITLE:	DRAWING SCALE:
SDU SHOPLLOT MEDAN PERSONA , SUNGAI SIPUT	N.T.S
DRAWING TITLE:	DRAWING UNITS:
SITE PLAN DRAWING FOR PROPOSED NEW HDD	METER
DRAWING NO:	PREPARED BY:
00000	SHAHIR
	DESIGNED BY:
	SYAHMI
	CHECKED BY:
	INITIAL & DATE:
	APPROVED BY:
	INITIAL & DATE:

SHEET NO:
1 OF 1