


(DAERAH HULU TERENGGANU)  
**SEKOLAH KEBANGSAAN BUKIT GEMUROH**



- total length = 2,631.16m  
 - post = 75 nos  
 - distance post = 35m
  - total length = 2,666.69m  
 - post = 76 nos  
 - distance post = 35m
- TOTAL POST = 151 NOS**

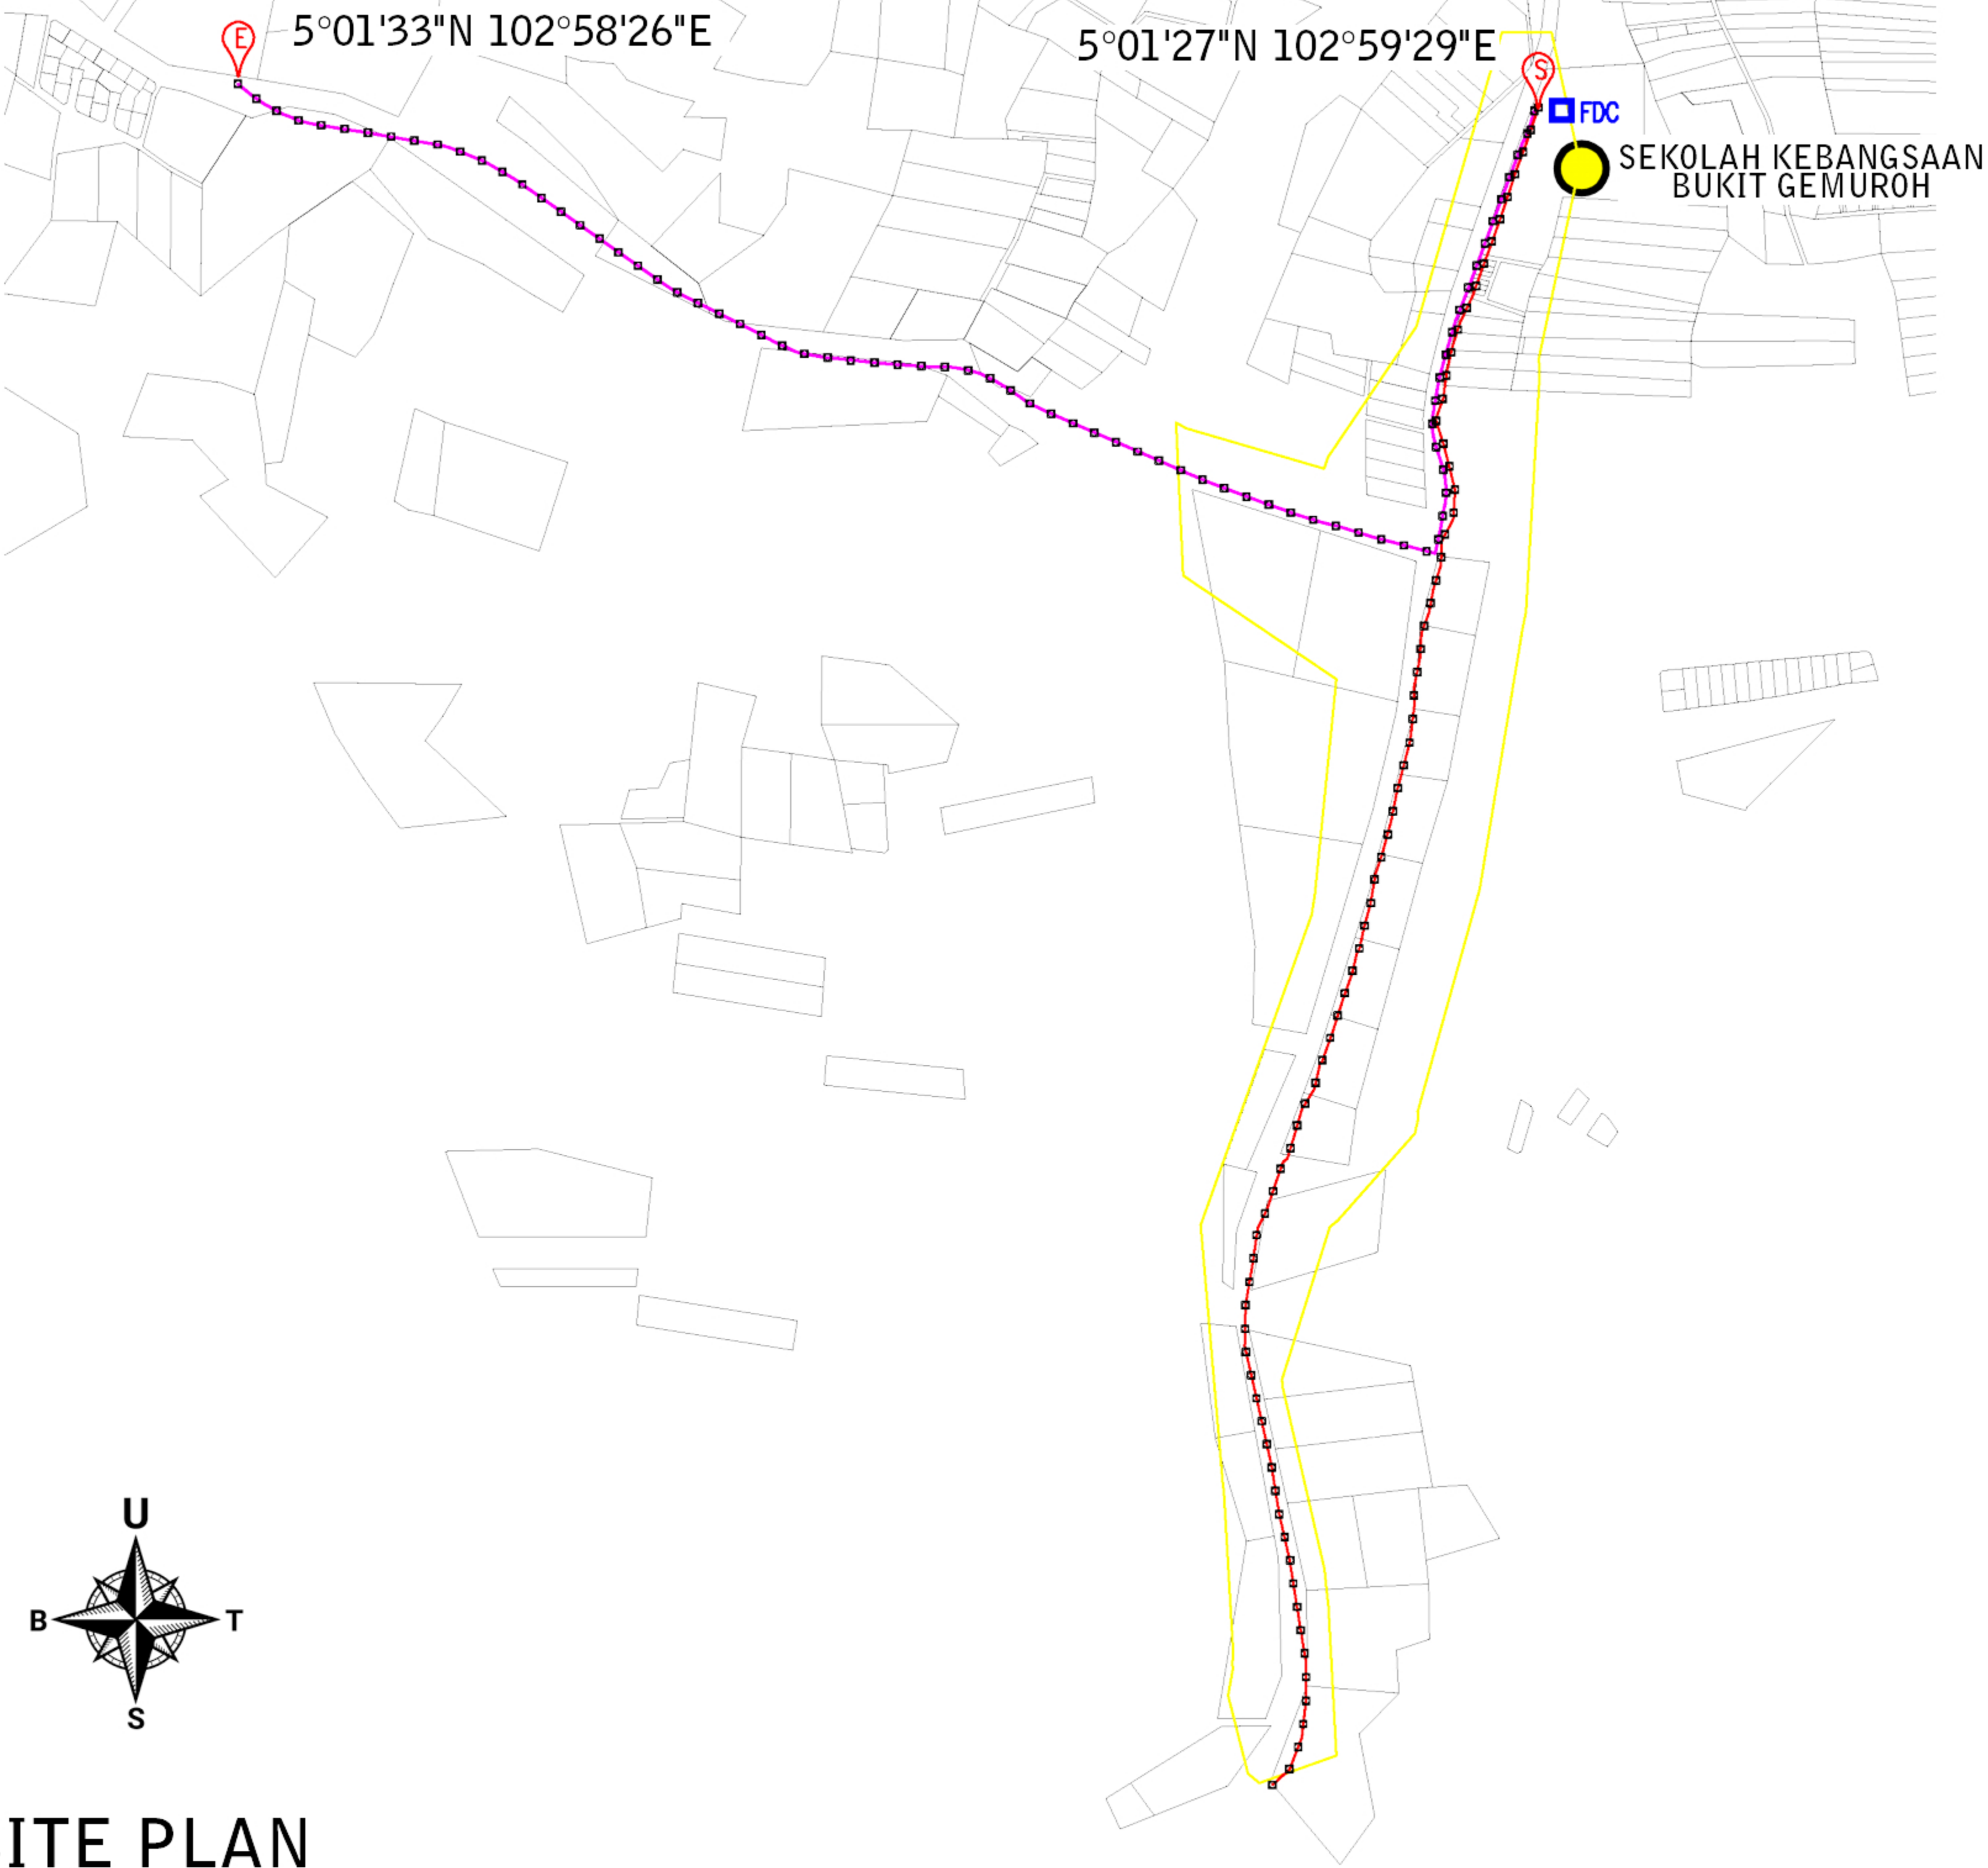

**SITE PLAN**

**LEGEND :**

- GPON CABLE
- BACKHAUL CABLE
- FDC - FIBRE DISTRIBUTION CABINET
- START
- END
- SCHOOL



DRAWN BY: Potyar	CLUSTER NAME : HULU TERENGGANU
CHKD BY:	
DATE: DEC 2024	STATE: TERENGGANU
DWG. NO.: NA/YAR/24/11	SCALE: NOT TO SCALE
	VERSION: 1

ENDORSE BY:

KORIDOR UTILITI TEKNOLOGI TERENGGANU  
 (Pelan Infrastruktur Utiliti)

**PROJECT TITLE:**  
 PERMOHONAN HAK AKSES CADANGAN LALUAN FIBER OPTIK & PENANAMAN TIANG BAGI PERMOHONAN IZIN LALU UNTUK PROJEK PENYEDIAAN DAN PENYELENGGARAAN POINT OF PRESENCE (POP) HUB INFRASTRUKTUR GENTIAN OPTIK BERHAMPIRAN DENGAN SEKOLAH, KAW. PERINDUSTRIAN, PREMIS KERAJAAN DAN KOMUNITI SEKITARNYA OLEH KEMENTERIAN KOMUNIKASI DAN MULTIMEDIA (K-KOM)

NOTE:

**AHMAD FARID BIN MOHAMAD**  
 Managing Director  
 AZIMAT TELCO SDN BHD  
 (1367371-U)

SHEET  
 03 - 07