


CONFIDENTIALITY

These drawings and details are and shall remain the property of TT dotCom Sdn Bhd. Both are issued in strict confidence and shall not be reproduced, copied or used in any manner without specific written permission from the owner.

LEGEND :- OUTSIDE PLANT

- = EXISTING TIME MANHOLE
- = PROPOSED TIME MANHOLE
- = BUILDING MANHOLE
- = BUILDING PIT
- = PROPOSED TRUNKING
- = HUB BOX
- = SUB BOX
- = END BOX
- = FOC 1C (LINE 1)
- = FOC 1C (LINE 2)
- = FOC 1C (LINE 3)
- = FOC 1C (LINE 4)
- = FOC 1C (LINE 5)
- = FOC 1C (LINE 6)
- = FOC 1C (LINE 7)
- = FOC 1C (LINE 8)
- = CABLE 48C
- = PROPOSED McT
- = PROPOSED HDD

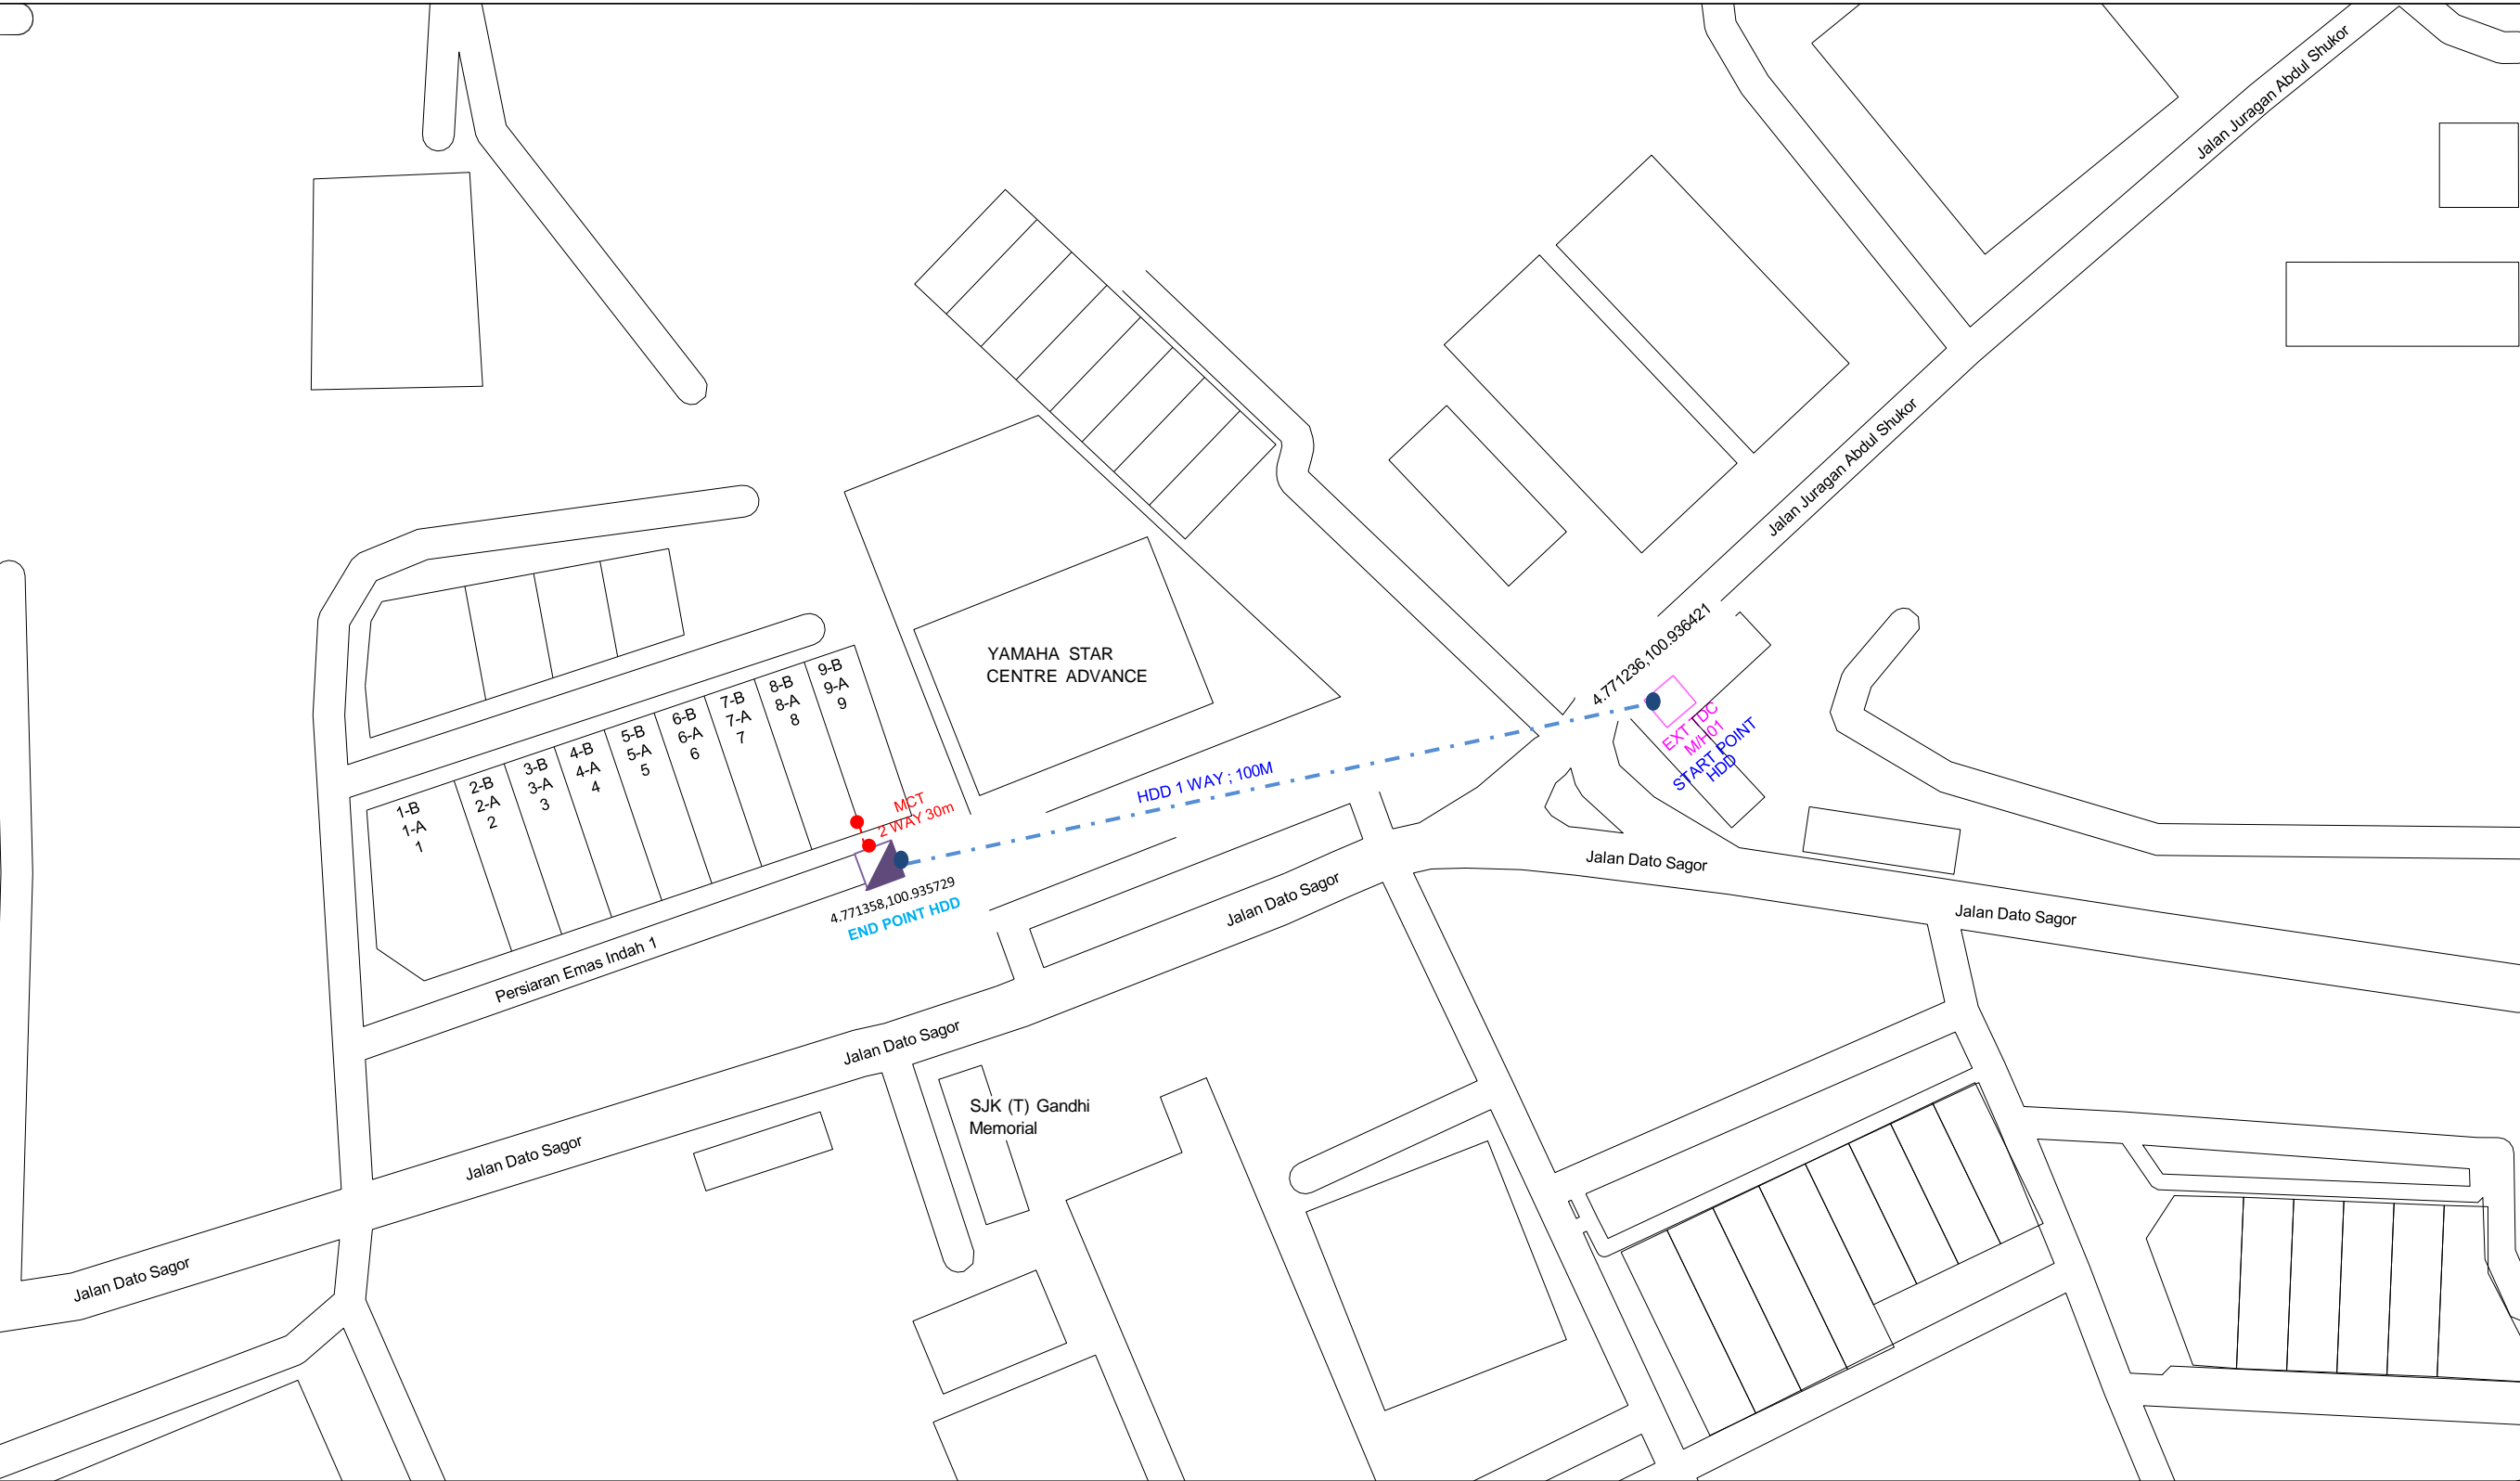

REV. NO	REV. DATE	DESCRIPTION:



NEXUSCORPGROUP SDN. BHD.
 No.14-1, Jalan Keluli 7 /109,
 Kawasan Perindustrian, Seksyen 7,
 40000 Shah Alam, Selangor



TT dotCom Sdn Bhd (52371-A)
 Jalan Majistret U1/26,
 Hicom Glenmarie Industrial Park
 40150 Shah Alam, Selangor Darul Ehsan, Malaysia.
 Tel: +60 3 5032 6000
 Website: www.time.com.my

PROJECT TITLE: SDU SHOPLOT PERSIARAN EMAS INDAH 1 , KUALA KANGSAR	DRAWING SCALE: N.T.S
DRAWING TITLE: SITE PLAN DRAWING FOR PROPOSED NEW HDD	PREPARED BY: SHAHIR
DRAWING NO: 000000	DESIGNED BY:
SHEET NO: 1 OF 5	CHECKED BY:
	APPROVED BY:

DRAWING UNITS: METER	DRAWING UNITS: METER
INITIAL & DATE:	INITIAL & DATE:
INITIAL & DATE:	INITIAL & DATE:
INITIAL & DATE:	INITIAL & DATE:
INITIAL & DATE:	INITIAL & DATE: