
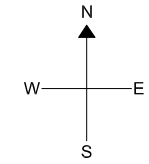


PROPOSED SITE PLAN

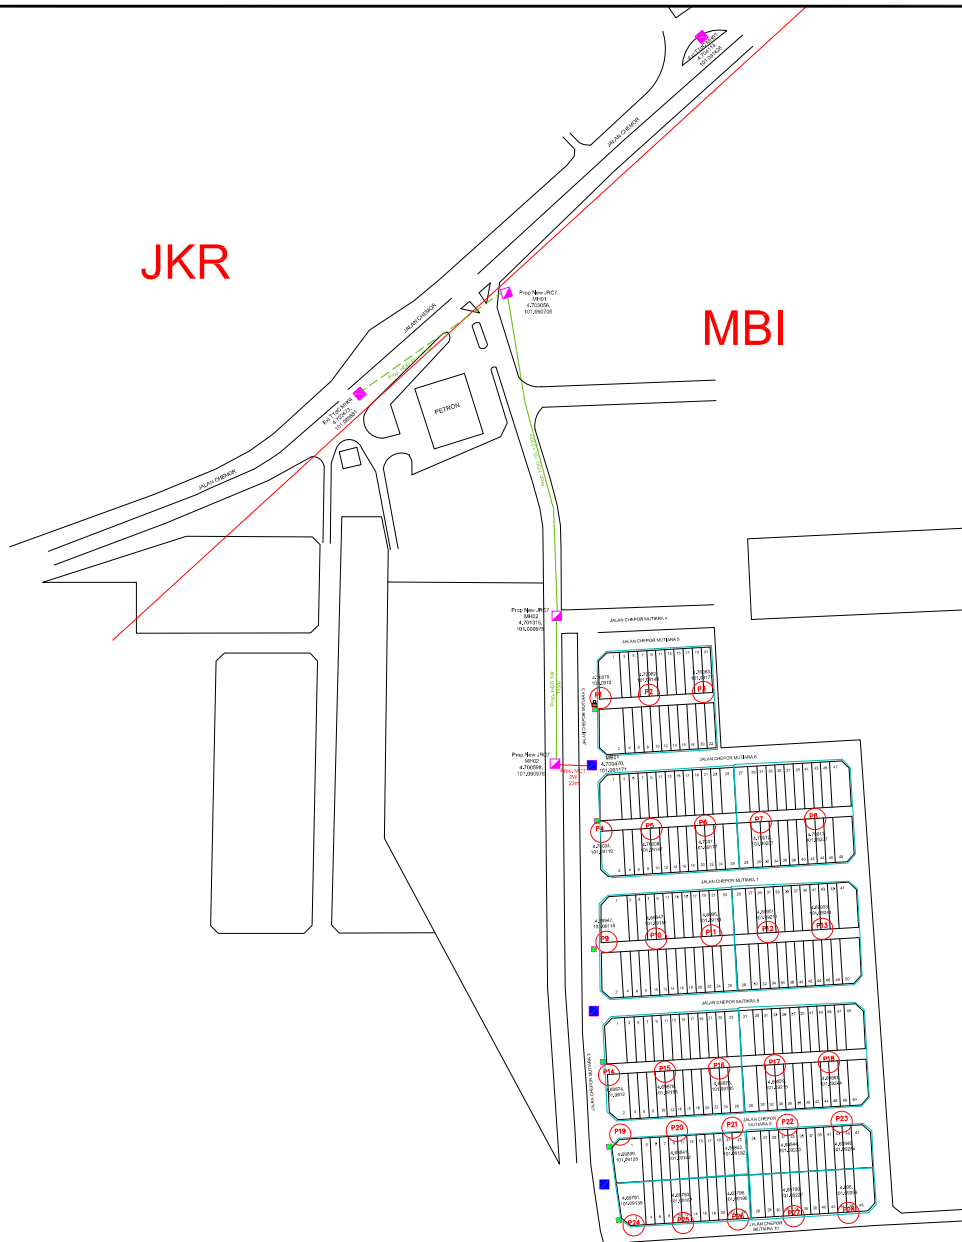

(TIME/COC/2015/001-101)

CONFIDENTIALITY

These drawings and details are and shall remain the property of TT dotCom Sdn Bhd. Both are issued in strict confidence and shall not be reproduced, copied or used in any manner without specific written permission from the owner.

LEGEND :-

- = EXISTING TT&C MANHOLE
- = BUILDING MANHOLE
- = PROPOSED MANHOLE JRC7
- = CONNECTOR PORT 1
- = CONNECTOR PORT 2
- = CONNECTOR PORT 3
- = CONNECTOR PORT 4
- = CONNECTOR PORT 5
- = CONNECTOR PORT 6
- = CONNECTOR PORT 7
- = CONNECTOR PORT 8
- = FOC 48C
- = MICRO-TRENCHING
- = HDD
- SB = SUB BOX
- SBnmE = END BOX
- ▲ = HUB BOX
- P = PROPOSED CON. POLE (7.5m)
- P = PROPOSED CON. POLE (9.0m)
- JB12 = PROPOSED MANHOLE JB12
- JB30 = PROPOSED MANHOLE JB30

SCHEDULE OF QUANTITY

SYMBOL	DESCRIPTION	QTY.
2W/4W	2 WAY / 4 WAY DUCT	
GI	GALVANISED IRON DUCT	
	DUCT RISER	
■	PROPOSED MANHOLE JRC7	3
JB30	PROPOSED MANHOLE JB30	
JB12	PROPOSED MANHOLE JB12	
SB	TOTAL PROPOSED SUB-BOX	
SBnmE	TOTAL PROPOSED END-BOX	
▲	TOTAL PROPOSED HUB-BOX	
P	PROPOSED POLE (7.5m)	34
P	PROPOSED POLE (9.0m)	
—	FOC 48C	
—	MICRO-TRENCHING	23m
—	HDD	445m

REV. NO.	REV. DATE	REV. BY



Harta Unity Sdn. Bhd. (614951-P)
 No. 67 & 67A, Laluan Meru Perdana 11
 Taman Meru Perdana 2
 31200 Chemor, Perak Darul Ridzuan.



TT dotCom Sdn Bhd (52371-A)
 Level 4, No 46 & 64
 Jalan U1, HICOM Glenmarie
 40000 Shah Alam, Selangor Darul Ehsan,
 Tel : +603 5032 6000
 Website : www.time.com.my

PROJECT TITLE:
 SDU – TAMAN CHEPOR MUTIARA, 31200 CHEMOR,
 PERAK DARUL RIDZUAN.

DRAWING TITLE:
 PROPOSED TELECOMMUNICATION POLE PLANTING & MICRO-TRENCHING ROUTE
 FOR SDU TAMAN CHEPOR MUTIARA

DRAWING SCALE: N.T.S	DRAWING UNITS: METER
PREPARED BY: MUSTAQIM AZIZ	INITIAL & DATE: 19-JAN-26
DESIGNED BY: UMMU	INITIAL & DATE: 19-JAN-26