
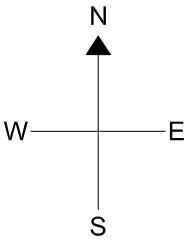


PROPOSED SITE PLAN

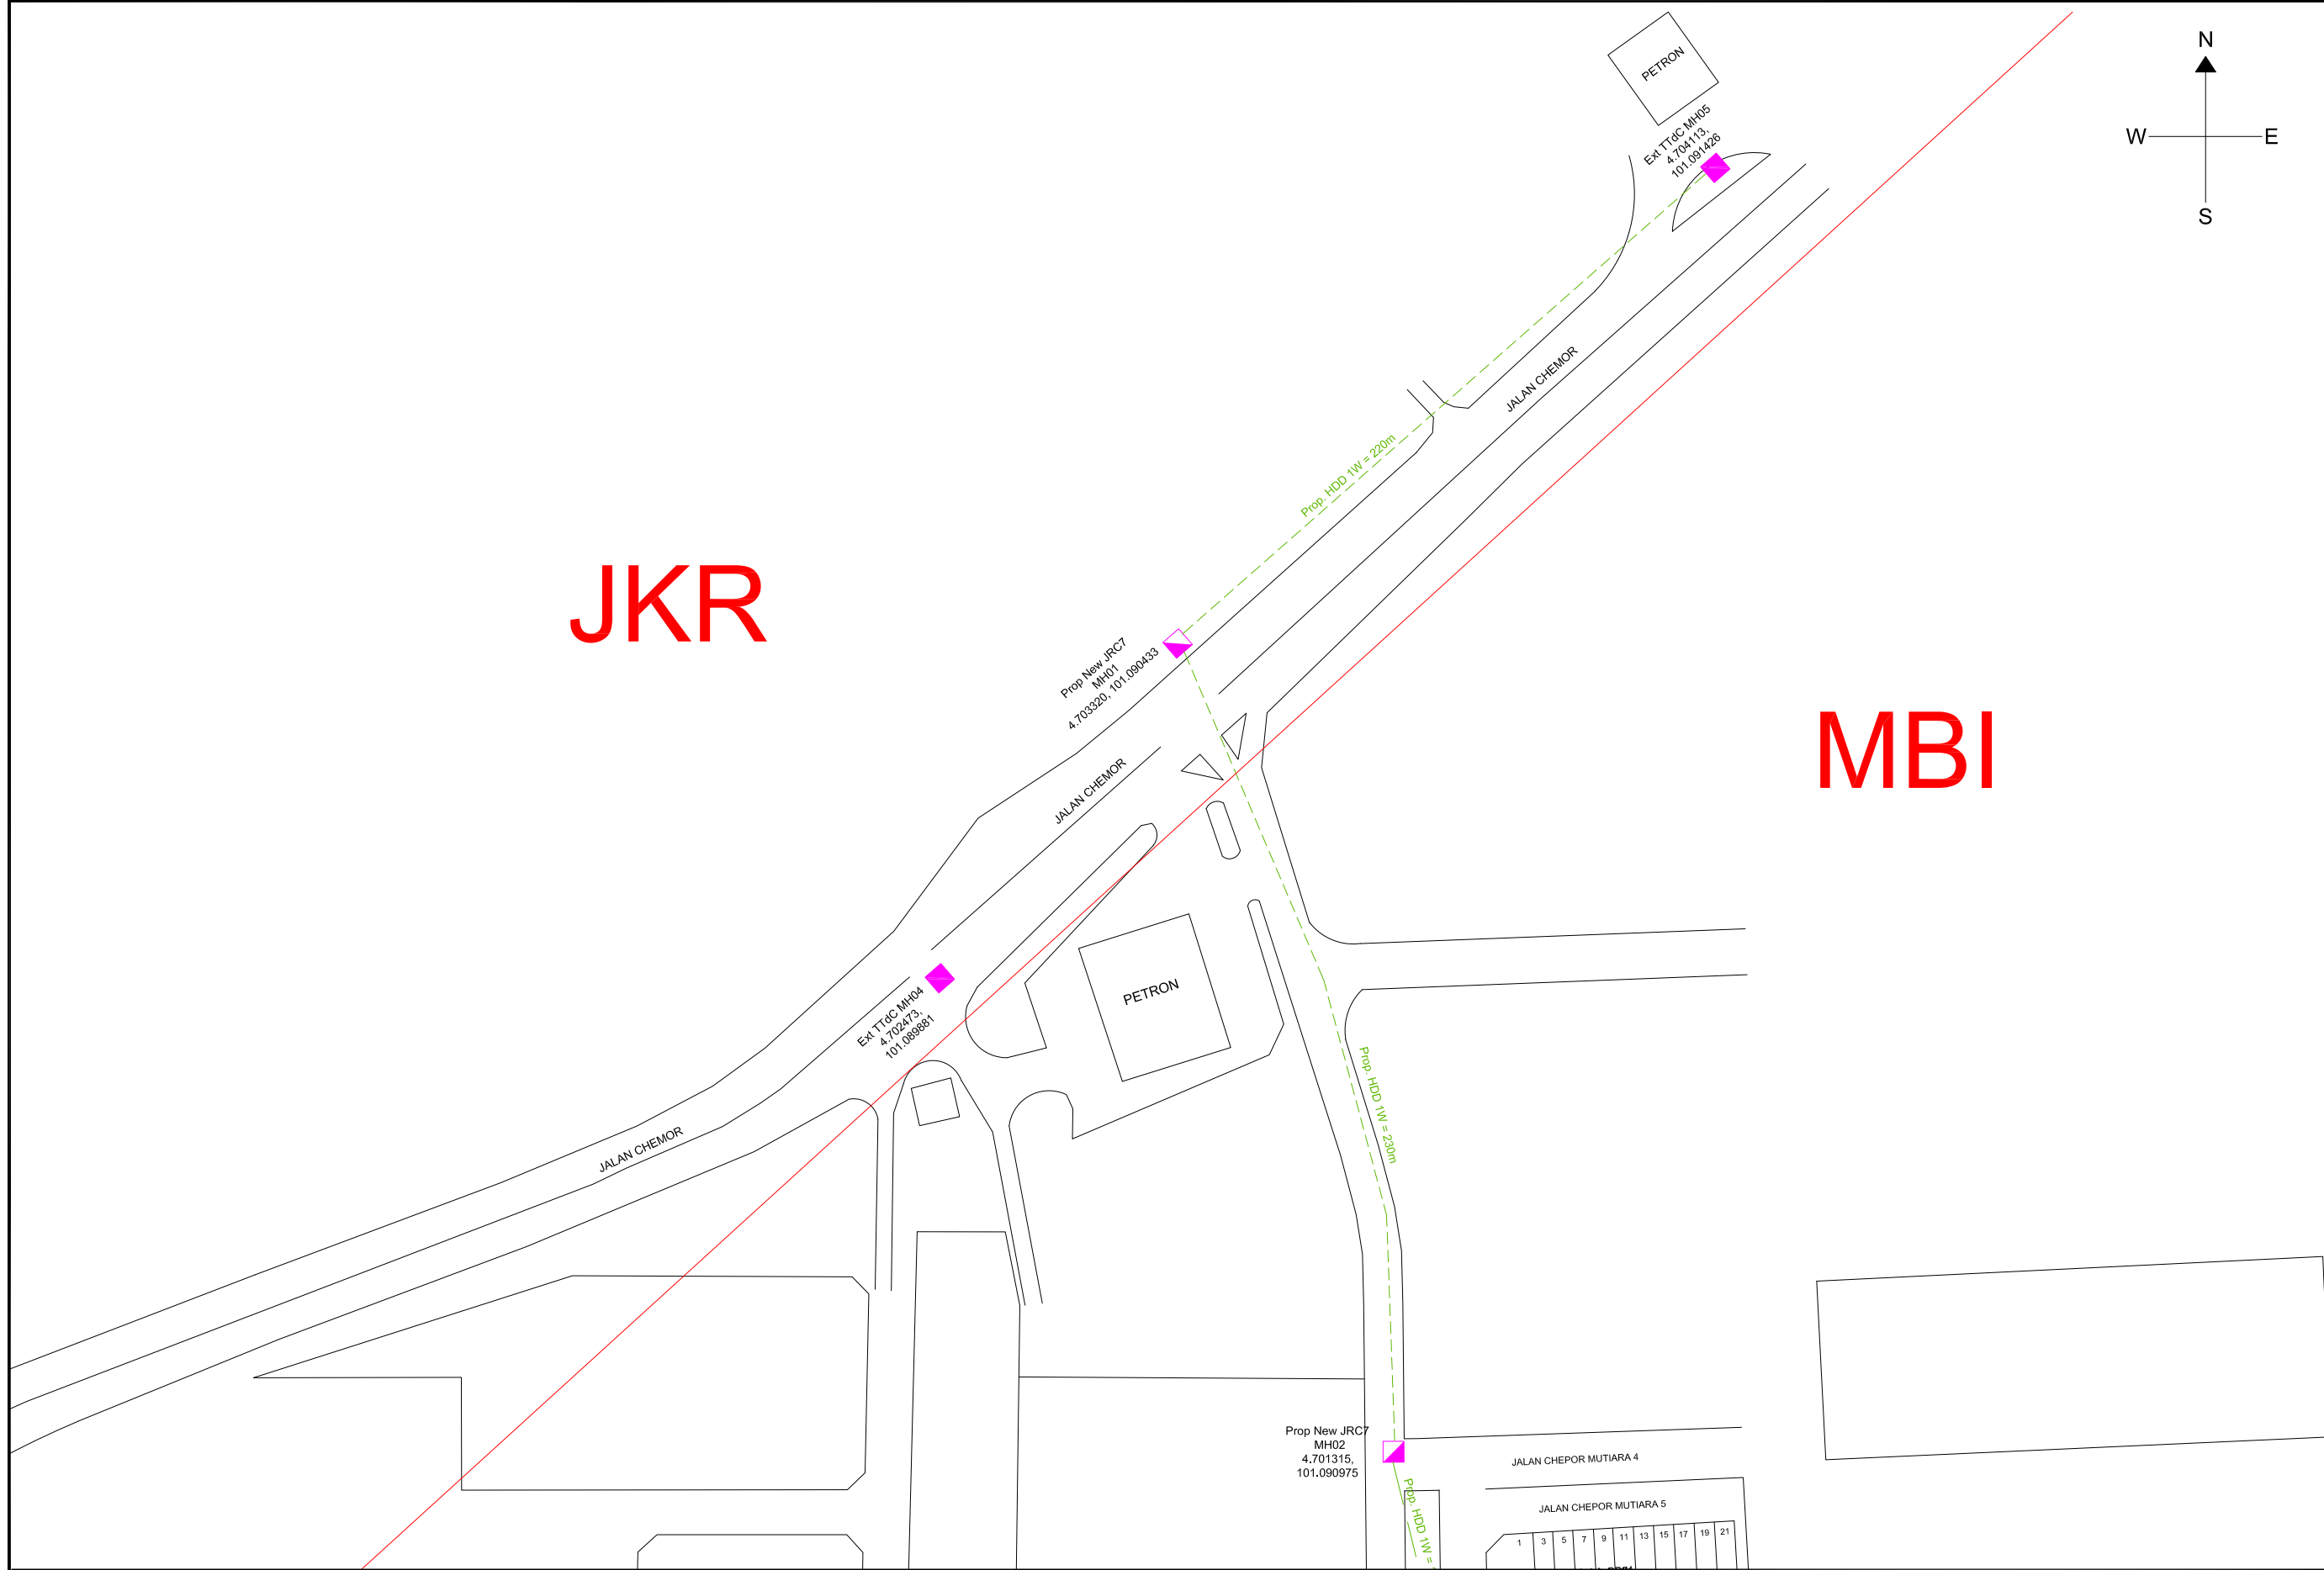

(TIME/COC/2015/001-101)

CONFIDENTIALITY

These drawings and details are and shall remain the property of TT dotCom Sdn Bhd. Both are issued in strict confidence and shall not be reproduced, copied or used in any manner without specific written permission from the owner.

LEGEND :-


- = EXISTING TT&C MANHOLE
- = BUILDING MANHOLE
- = PROPOSED MANHOLE JRC7
- = CONNECTOR PORT 1
- = CONNECTOR PORT 2
- = CONNECTOR PORT 3
- = CONNECTOR PORT 4
- = CONNECTOR PORT 5
- = CONNECTOR PORT 6
- = CONNECTOR PORT 7
- = CONNECTOR PORT 8
- = FOC 48C
- = MICRO-TRENCHING
- = HDD
- = SUB BOX
- = END BOX
- = HUB BOX
- = PROPOSED CON. POLE (7.5m)
- = PROPOSED CON. POLE (9.0m)
- = PROPOSED MANHOLE JB12
- = PROPOSED MANHOLE JB30

SCHEDULE OF QUANTITY

SYMBOL	DESCRIPTION	QTY.
2W/4W	2 WAY / 4 WAY DUCT	
GI	GALVANISED IRON DUCT	
	DUCT RISER	
	PROPOSED MANHOLE JRC7	2
	PROPOSED MANHOLE JB30	
	PROPOSED MANHOLE JB12	
	TOTAL PROPOSED SUB-BOX	
	TOTAL PROPOSED END-BOX	
	TOTAL PROPOSED HUB-BOX	
	PROPOSED POLE (7.5m)	34
	PROPOSED POLE (9.0m)	
	FOC 48C	
	MICRO-TRENCHING	
	HDD	565m

REV. NO.	REV. DATE	REV. BY	 Harta Unity Sdn. Bhd. (614951-P) No. 67 & 67A, Laluan Meru Perdana 11 Taman Meru Perdana 2 31200 Chemor, Perak Darul Ridzuan.	 TT dotCom Sdn Bhd (52371-A) Level 4, No 46 & 64 Jalan U1, HICOM Glenmarie 40000 Shah Alam, Selangor Darul Ehsan. Tel : +603 5032 6000 Website : www.time.com.my	PROJECT TITLE: SDU – TAMAN CHEPOR MUTIARA, 31200 CHEMOR, PERAK DARUL RIDZUAN.	DRAWING SCALE: N.T.S	DRAWING UNITS: METER
						PREPARED BY: MUSTAQIM AZIZ	INITIAL & DATE: 19-JAN-26
					DRAWING TITLE: PROPOSED TELECOMMUNICATION POLE PLANTING & MICRO-TRENCHING ROUTE FOR SDU TAMAN CHEPOR MUTIARA	DESIGNED BY: UMMU	INITIAL & DATE: 19-JAN-26

PROPOSED SITE PLAN

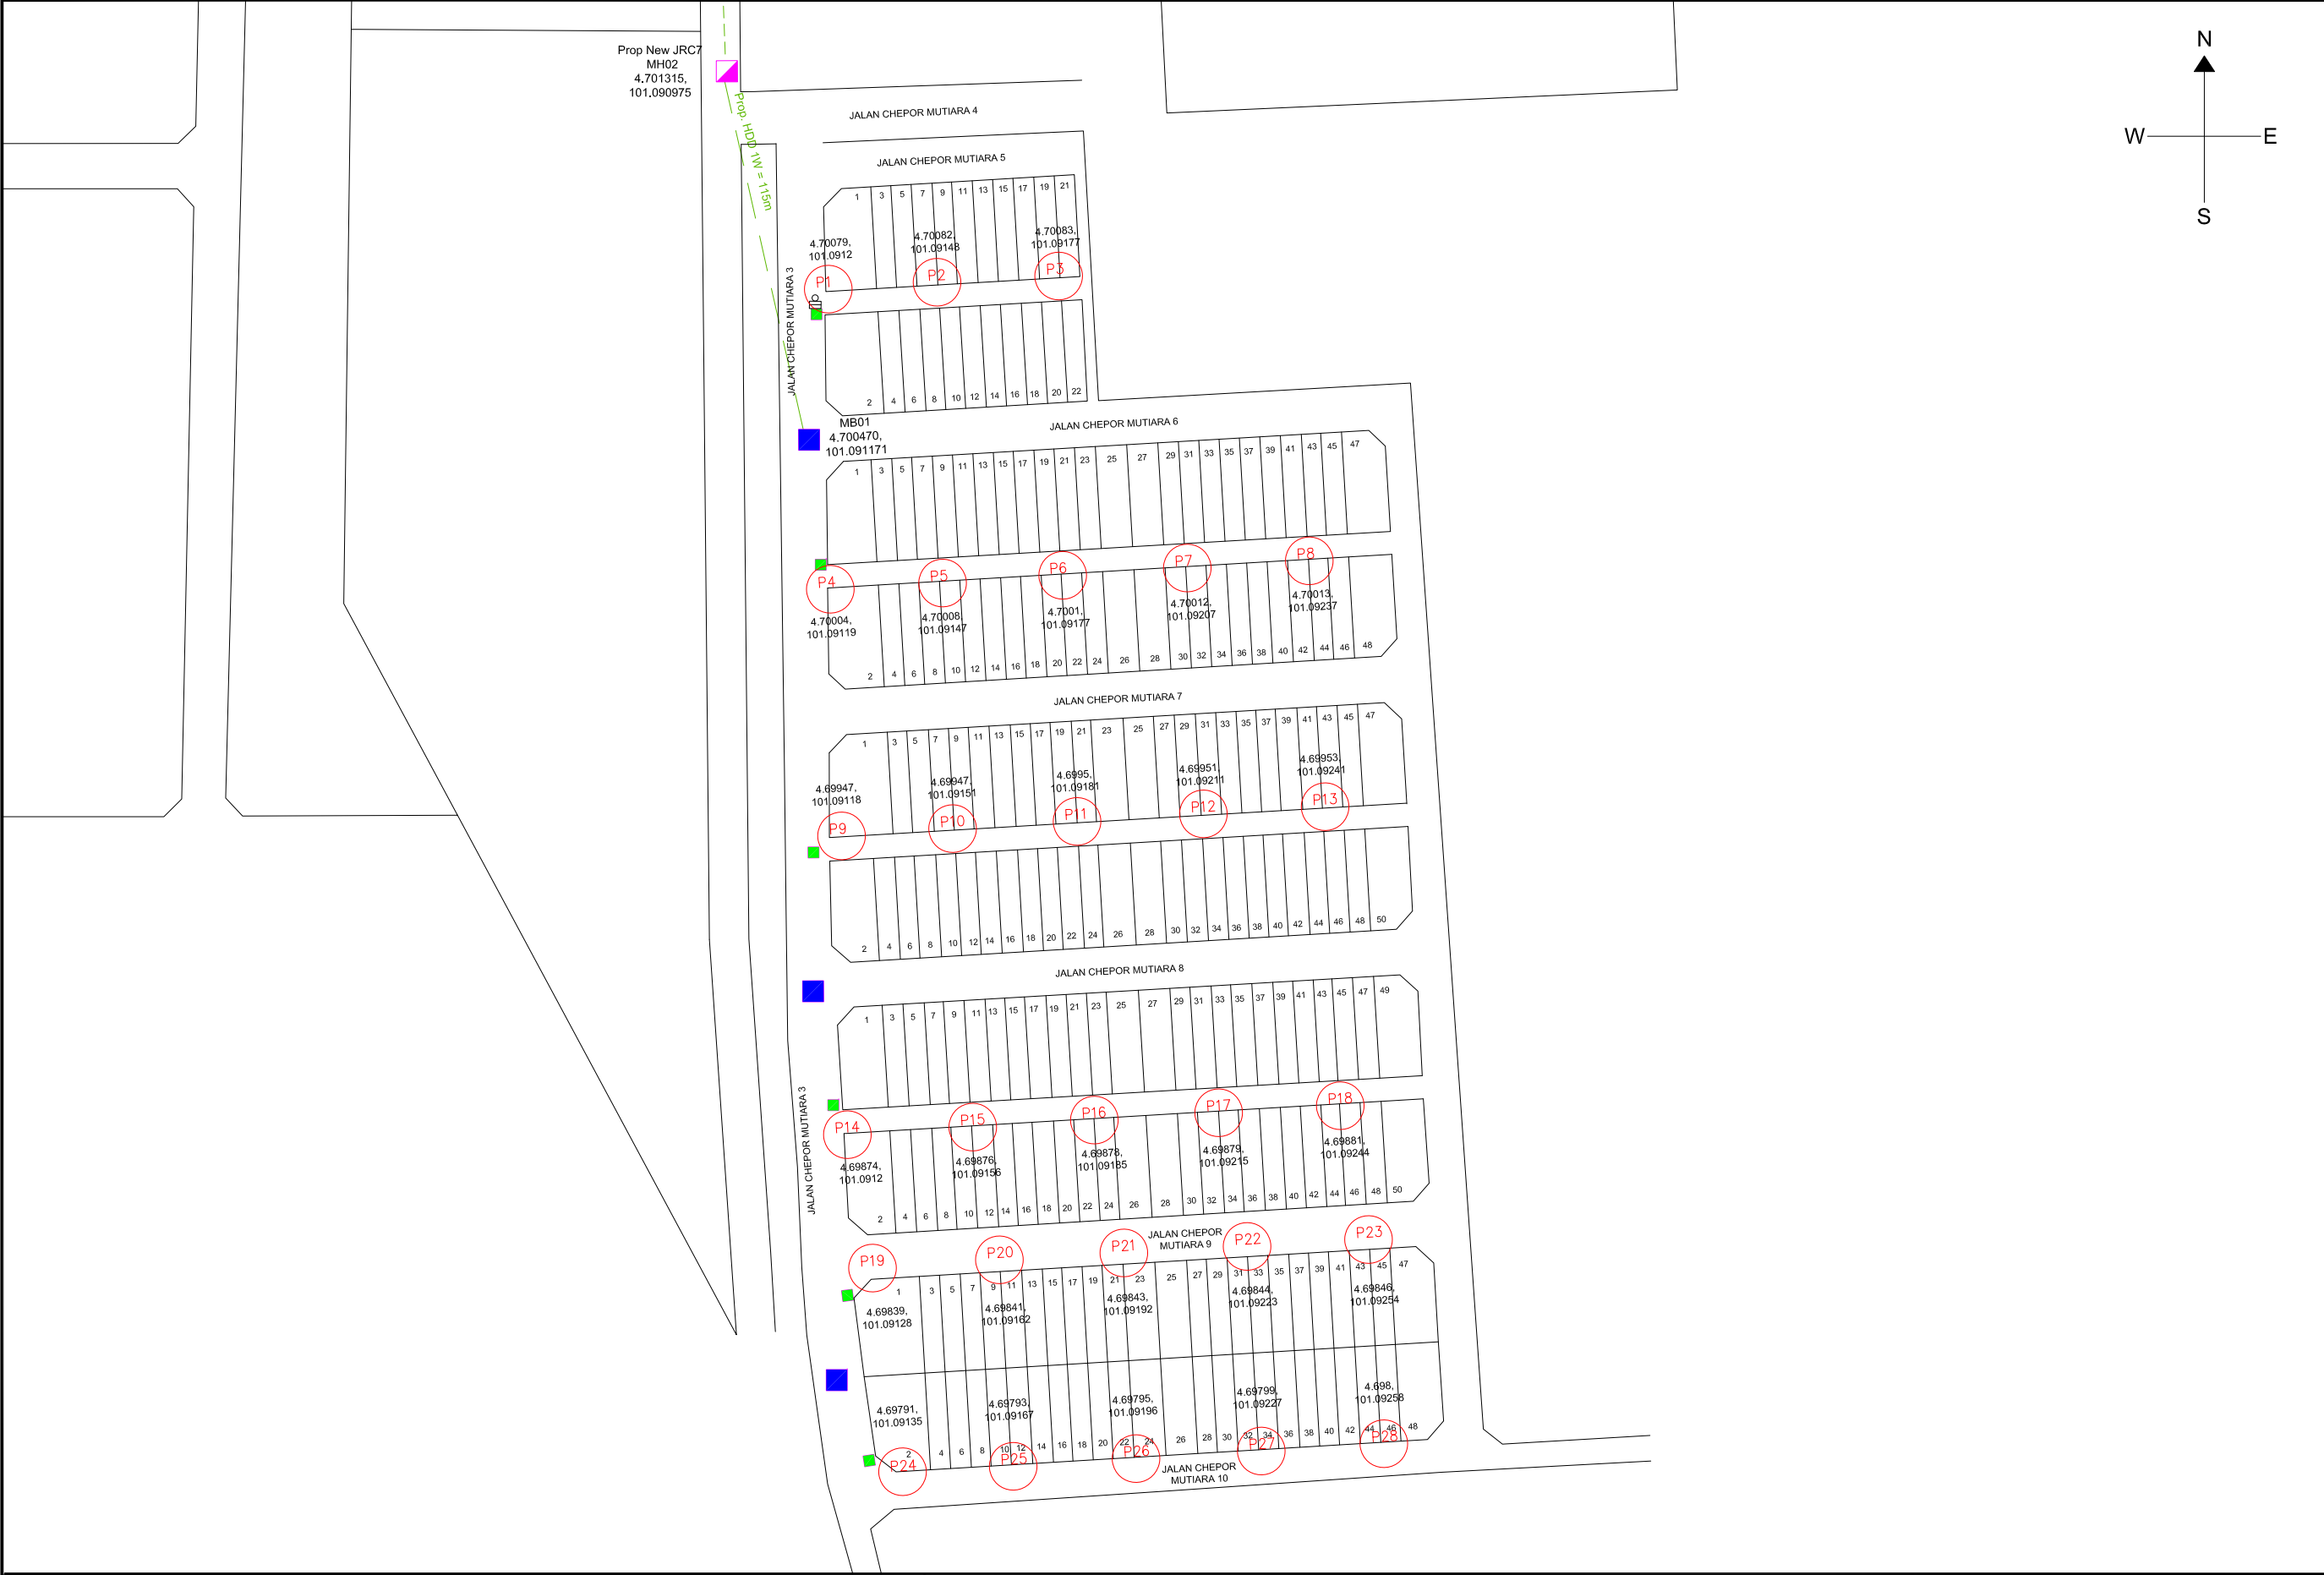


(TIME/COC/2015/001-101)		
CONFIDENTIALITY		
These drawings and details are and shall remain the property of TT dotCom Sdn Bhd. Both are issued in strict confidence and shall not be reproduced, copied or used in any manner without specific written permission from the owner.		
LEGEND :-		
= EXISTING TTdC MANHOLE = BUILDING MANHOLE = PROPOSED MANHOLE JRC7 = CONNECTOR PORT 1 = CONNECTOR PORT 2 = CONNECTOR PORT 3 = CONNECTOR PORT 4 = CONNECTOR PORT 5 = CONNECTOR PORT 6 = CONNECTOR PORT 7 = CONNECTOR PORT 8 = FOC 48C = MICRO-TRENCHING = HDD SB = SUB BOX SBnnE = END BOX = HUB BOX Pn = PROPOSED CON. POLE (7.5m) 9.0Pn = PROPOSED CON. POLE (9.0m) = PROPOSED MANHOLE JB12 = PROPOSED MANHOLE JB30		
SCHEDULE OF QUANTITY		
SYMBOL	DESCRIPTION	QTY.
2W/4W	2 WAY / 4 WAY DUCT	
GI	GALVANISED IRON DUCT	
	DUCT RISER	
	PROPOSED MANHOLE JRC7	2
	PROPOSED MANHOLE JB30	
	PROPOSED MANHOLE JB12	
SB	TOTAL PROPOSED SUB-BOX	
SBnnE	TOTAL PROPOSED END-BOX	
	TOTAL PROPOSED HUB-BOX	
Pn	PROPOSED POLE (7.5m)	34
9.0Pn	PROPOSED POLE (9.0m)	
	FOC 48C	
	MICRO-TRENCHING	
	HDD	565m
DRAWING SCALE:	DRAWING UNITS:	
N.T.S	METER	
PREPARED BY:	INITIAL & DATE:	
MUSTAQIM AZIZ	19-JAN-26	
DESIGNED BY:	INITIAL & DATE:	
UMMU	19-JAN-26	

REV. NO.	REV. DATE	REV. BY	 Harta Unlty Sdn. Bhd. (614951-P) No. 67 & 67A, Laluan Meru Perdana 11 Taman Meru Perdana 2 31200 Chemor, Perak Darul Ridzuan.

 TT dotCom Sdn Bhd (52371-A) Level 4, No 46 & 64 Jalan U1, HICOM Glenmarie 40000 Shah Alam, Selangor Darul Ehsan. Tel : +603 5032 6000 Website : www.time.com.my
--

PROJECT TITLE: SDU – TAMAN CHEPOR MUTIARA, 31200 CHEMOR, PERAK DARUL RIDZUAN.	DRAWING TITLE: PROPOSED TELECOMMUNICATION POLE PLANTING & MICRO-TRENCHING ROUTE FOR SDU TAMAN CHEPOR MUTIARA

PROPOSED SITE PLAN (JKR)

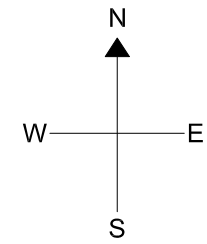

(TIME/COC/2015/001-101)

CONFIDENTIALITY

These drawings and details are and shall remain the property of TT dotCom Sdn Bhd. Both are issued in strict confidence and shall not be reproduced, copied or used in any manner without specific written permission from the owner.

LEGEND :-


- | | |
|---|-----------------------------|
|  | = EXISTING TTdC MANHOLE |
|  | = BUILDING MANHOLE |
|  | = PROPOSED MANHOLE JRC7 |
|  | = CONNECTOR PORT 1 |
|  | = CONNECTOR PORT 2 |
|  | = CONNECTOR PORT 3 |
|  | = CONNECTOR PORT 4 |
|  | = CONNECTOR PORT 5 |
|  | = CONNECTOR PORT 6 |
|  | = CONNECTOR PORT 7 |
|  | = CONNECTOR PORT 8 |
|  | = FOC 48C |
|  | = MICRO-TRENCHING |
|  | = HDD |
|  | = SUB BOX |
|  | = END BOX |
|  | = HUB BOX |
|  | = PROPOSED CON. POLE (7.5m) |
|  | = PROPOSED CON. POLE (9.0m) |
|  | = PROPOSED MANHOLE JB12 |
|  | = PROPOSED MANHOLE JB30 |

SCHEDULE OF QUANTITY

SYMBOL	DESCRIPTION	QTY.
2W/4W	2 WAY / 4 WAY DUCT	
GI	GALVANISED IRON DUCT	
	DUCT RISER	
	PROPOSED MANHOLE JRC7	1
	PROPOSED MANHOLE JB30	
	PROPOSED MANHOLE JB12	
	TOTAL PROPOSED SUB-BOX	
	TOTAL PROPOSED END-BOX	
	TOTAL PROPOSED HUB-BOX	
	PROPOSED POLE (7.5m)	
	PROPOSED POLE (9.0m)	
	FOC 48C	
	MICRO-TRENCHING	
	HDD	250m

REV. NO.	REV. DATE	REV. BY	 Harta Unity Sdn. Bhd. (614951-P) No. 67 & 67A, Laluan Meru Perdana 11 Taman Meru Perdana 2 31200 Chemor, Perak Darul Ridzuan.	 TT dotCom Sdn Bhd (52371-A) Level 4, No 46 & 64 Jalan U1, HICOM Glenmarie 40000 Shah Alam, Selangor Darul Ehsan. Tel : +603 5032 6000 Website : www.time.com.my	PROJECT TITLE:	SDU – TAMAN CHEPOR MUTIARA, 31200 CHEMOR, PERAK DARUL RIDZUAN.	DRAWING SCALE: N.T.S	DRAWING UNITS: METER
					PREPARED BY: MUSTAQIM AZIZ	INITIAL & DATE: 19-JAN-26		
					DRAWING TITLE:	DESIGNED BY: UMMU	INITIAL & DATE: 19-JAN-26	
					PROPOSED TELECOMMUNICATION POLE PLANTING & MICRO-TRENCHING ROUTE FOR SDU TAMAN CHEPOR MUTIARA			

PROPOSED SITE PLAN (MBI)

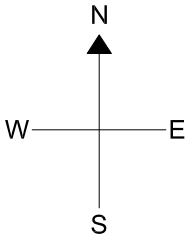

(TIME/COC/2015/001-101)
CONFIDENTIALITY

These drawings and details are and shall remain the property of TT dotCom Sdn Bhd. Both are issued in strict confidence and shall not be reproduced, copied or used in any manner without specific written permission from the owner.

LEGEND :-

- = EXISTING Tt&C MANHOLE
- = BUILDING MANHOLE
- = PROPOSED MANHOLE JRC7
- = CONNECTOR PORT 1
- = CONNECTOR PORT 2
- = CONNECTOR PORT 3
- = CONNECTOR PORT 4
- = CONNECTOR PORT 5
- = CONNECTOR PORT 6
- = CONNECTOR PORT 7
- = CONNECTOR PORT 8
- = FOC 48C
- = MICRO-TRENCHING
- = HDD
- = SUB BOX
- = END BOX
- = HUB BOX
- = PROPOSED CON. POLE (7.5m)
- = PROPOSED CON. POLE (9.0m)
- = PROPOSED MANHOLE JB12
- = PROPOSED MANHOLE JB30

SCHEDULE OF QUANTITY

SYMBOL	DESCRIPTION	QTY.
2W/4W	2 WAY / 4 WAY DUCT	
GI	GALVANISED IRON DUCT	
	DUCT RISER	
	PROPOSED MANHOLE JRC7	1
	PROPOSED MANHOLE JB30	
	PROPOSED MANHOLE JB12	
	TOTAL PROPOSED SUB-BOX	
	TOTAL PROPOSED END-BOX	
	TOTAL PROPOSED HUB-BOX	
	PROPOSED POLE (7.5m)	34
	PROPOSED POLE (9.0m)	
	FOC 48C	
	MICRO-TRENCHING	
	HDD	315m

REV. NO.	REV. DATE	REV. BY	 Harta Unlty Sdn. Bhd. (614951-P) No. 67 & 67A, Laluan Meru Perdana 11 Taman Meru Perdana 2 31200 Chemor, Perak Darul Ridzuan.

 TT dotCom Sdn Bhd (52371-A) Level 4, No 46 & 64 Jalan U1, HICOM Glenmarie 40000 Shah Alam, Selangor Darul Ehsan. Tel : +603 5032 6000 Website : www.time.com.my	PROJECT TITLE:
	SDU – TAMAN CHEPOR MUTIARA, 31200 CHEMOR, PERAK DARUL RIDZUAN.
	DRAWING TITLE:
	PROPOSED TELECOMMUNICATION POLE PLANTING & MICRO-TRENCHING ROUTE FOR SDU TAMAN CHEPOR MUTIARA

DRAWING SCALE:	DRAWING UNITS:
N.T.S	METER
PREPARED BY:	INITIAL & DATE:
MUSTAQIM AZIZ	19-JAN-26
DESIGNED BY:	INITIAL & DATE:
UMMU	19-JAN-26