


 










 

KELULUSAN PLAN

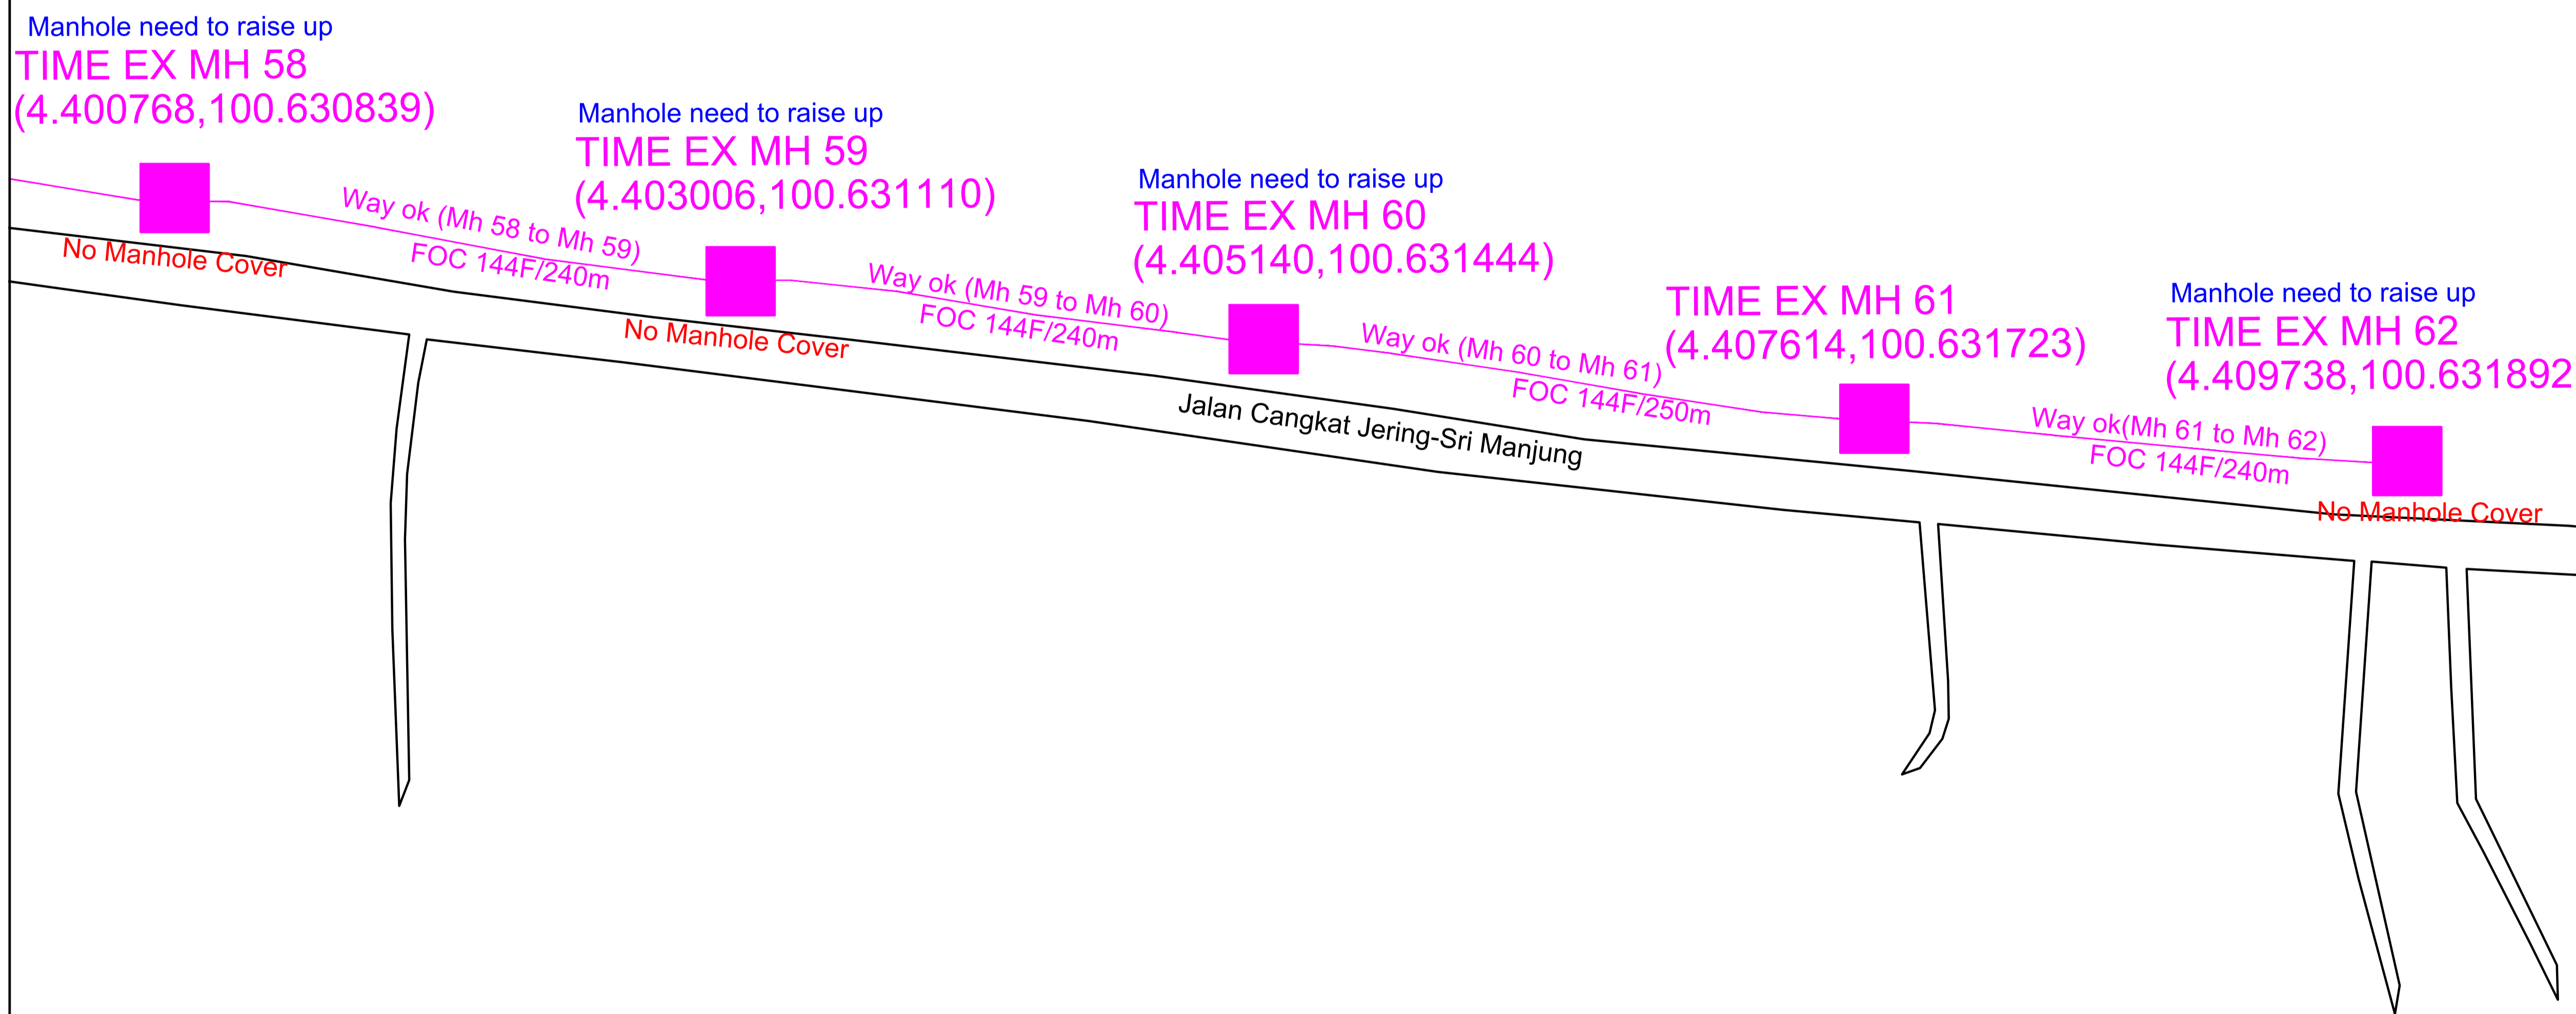
Local Authorities:-

CONFIDENTIALITY

These drawings and details are and shall remain the property of TT dotCom Sdn Bhd. Both are issued in strict confidence and shall not be reproduced, copied or used in any manner without specific written permission from the owner.

LEGEND :- OUTSIDE PLANT

-  = BUILDING MANHOLE
-  = BUILDING PIT
-  = PROPOSED TIME MANHOLE
-  = EXISTING TIME MANHOLE
-  = PROPOSED TIME DUCT ROUTE
-  = EXISTING TIME DUCT ROUTE
-  = PROPOSED TIME DUCT TO BUILDING
-  = EXISTING BUILDING DUCT ROUTE
-  = EXISTING BUILDING CABLE TRAY
-  = PROPOSED TRUNKING
-  = PROPOSED CONDUIT
- 1W / 2W = 1 WAY OR 2 WAY DUCT
- GI = GALVANISED IRON DUCT
- PVC = PVC DUCT
-  = HIDDEN DRAIN
-  = VISIBLE DRAIN
-  = TREES AND PLANTS



REV. NO.	REV. DATE	REV. BY	DESCRIPTION:

**time™**

TT dotCom Sdn Bhd (52371-A)  
 No 14, Jalan Majistret U1/26,  
 Hicom Glenmarie Industrial Park  
 40150 Shah Alam, Selangor Darul Ehsan, Malaysia.  
 Tel: +60 3 5032 6000  
 Website: www.time.com.my

PROJECT TITLE: OSP Network : Permanent rectification 144c Underground (TRONA-LUMTA) 6000m with new cable pulling	
DRAWING TITLE: SITE PLAN DRAWING FOR LAST MILE LINK AND BUILDING ACCESS	
DRAWING NO:	SHEET NO: 6/6

DRAWING SCALE: NTS	DRAWING UNITS: METER
PREPARED BY:	INITIAL & DATE: 16.05.2025
DESIGNED BY: Girobumi Technologies	INITIAL & DATE: -
CHECKED BY: -	INITIAL & DATE: -
APPROVED BY: -	INITIAL & DATE: -


 




 







KELULUSAN PLAN

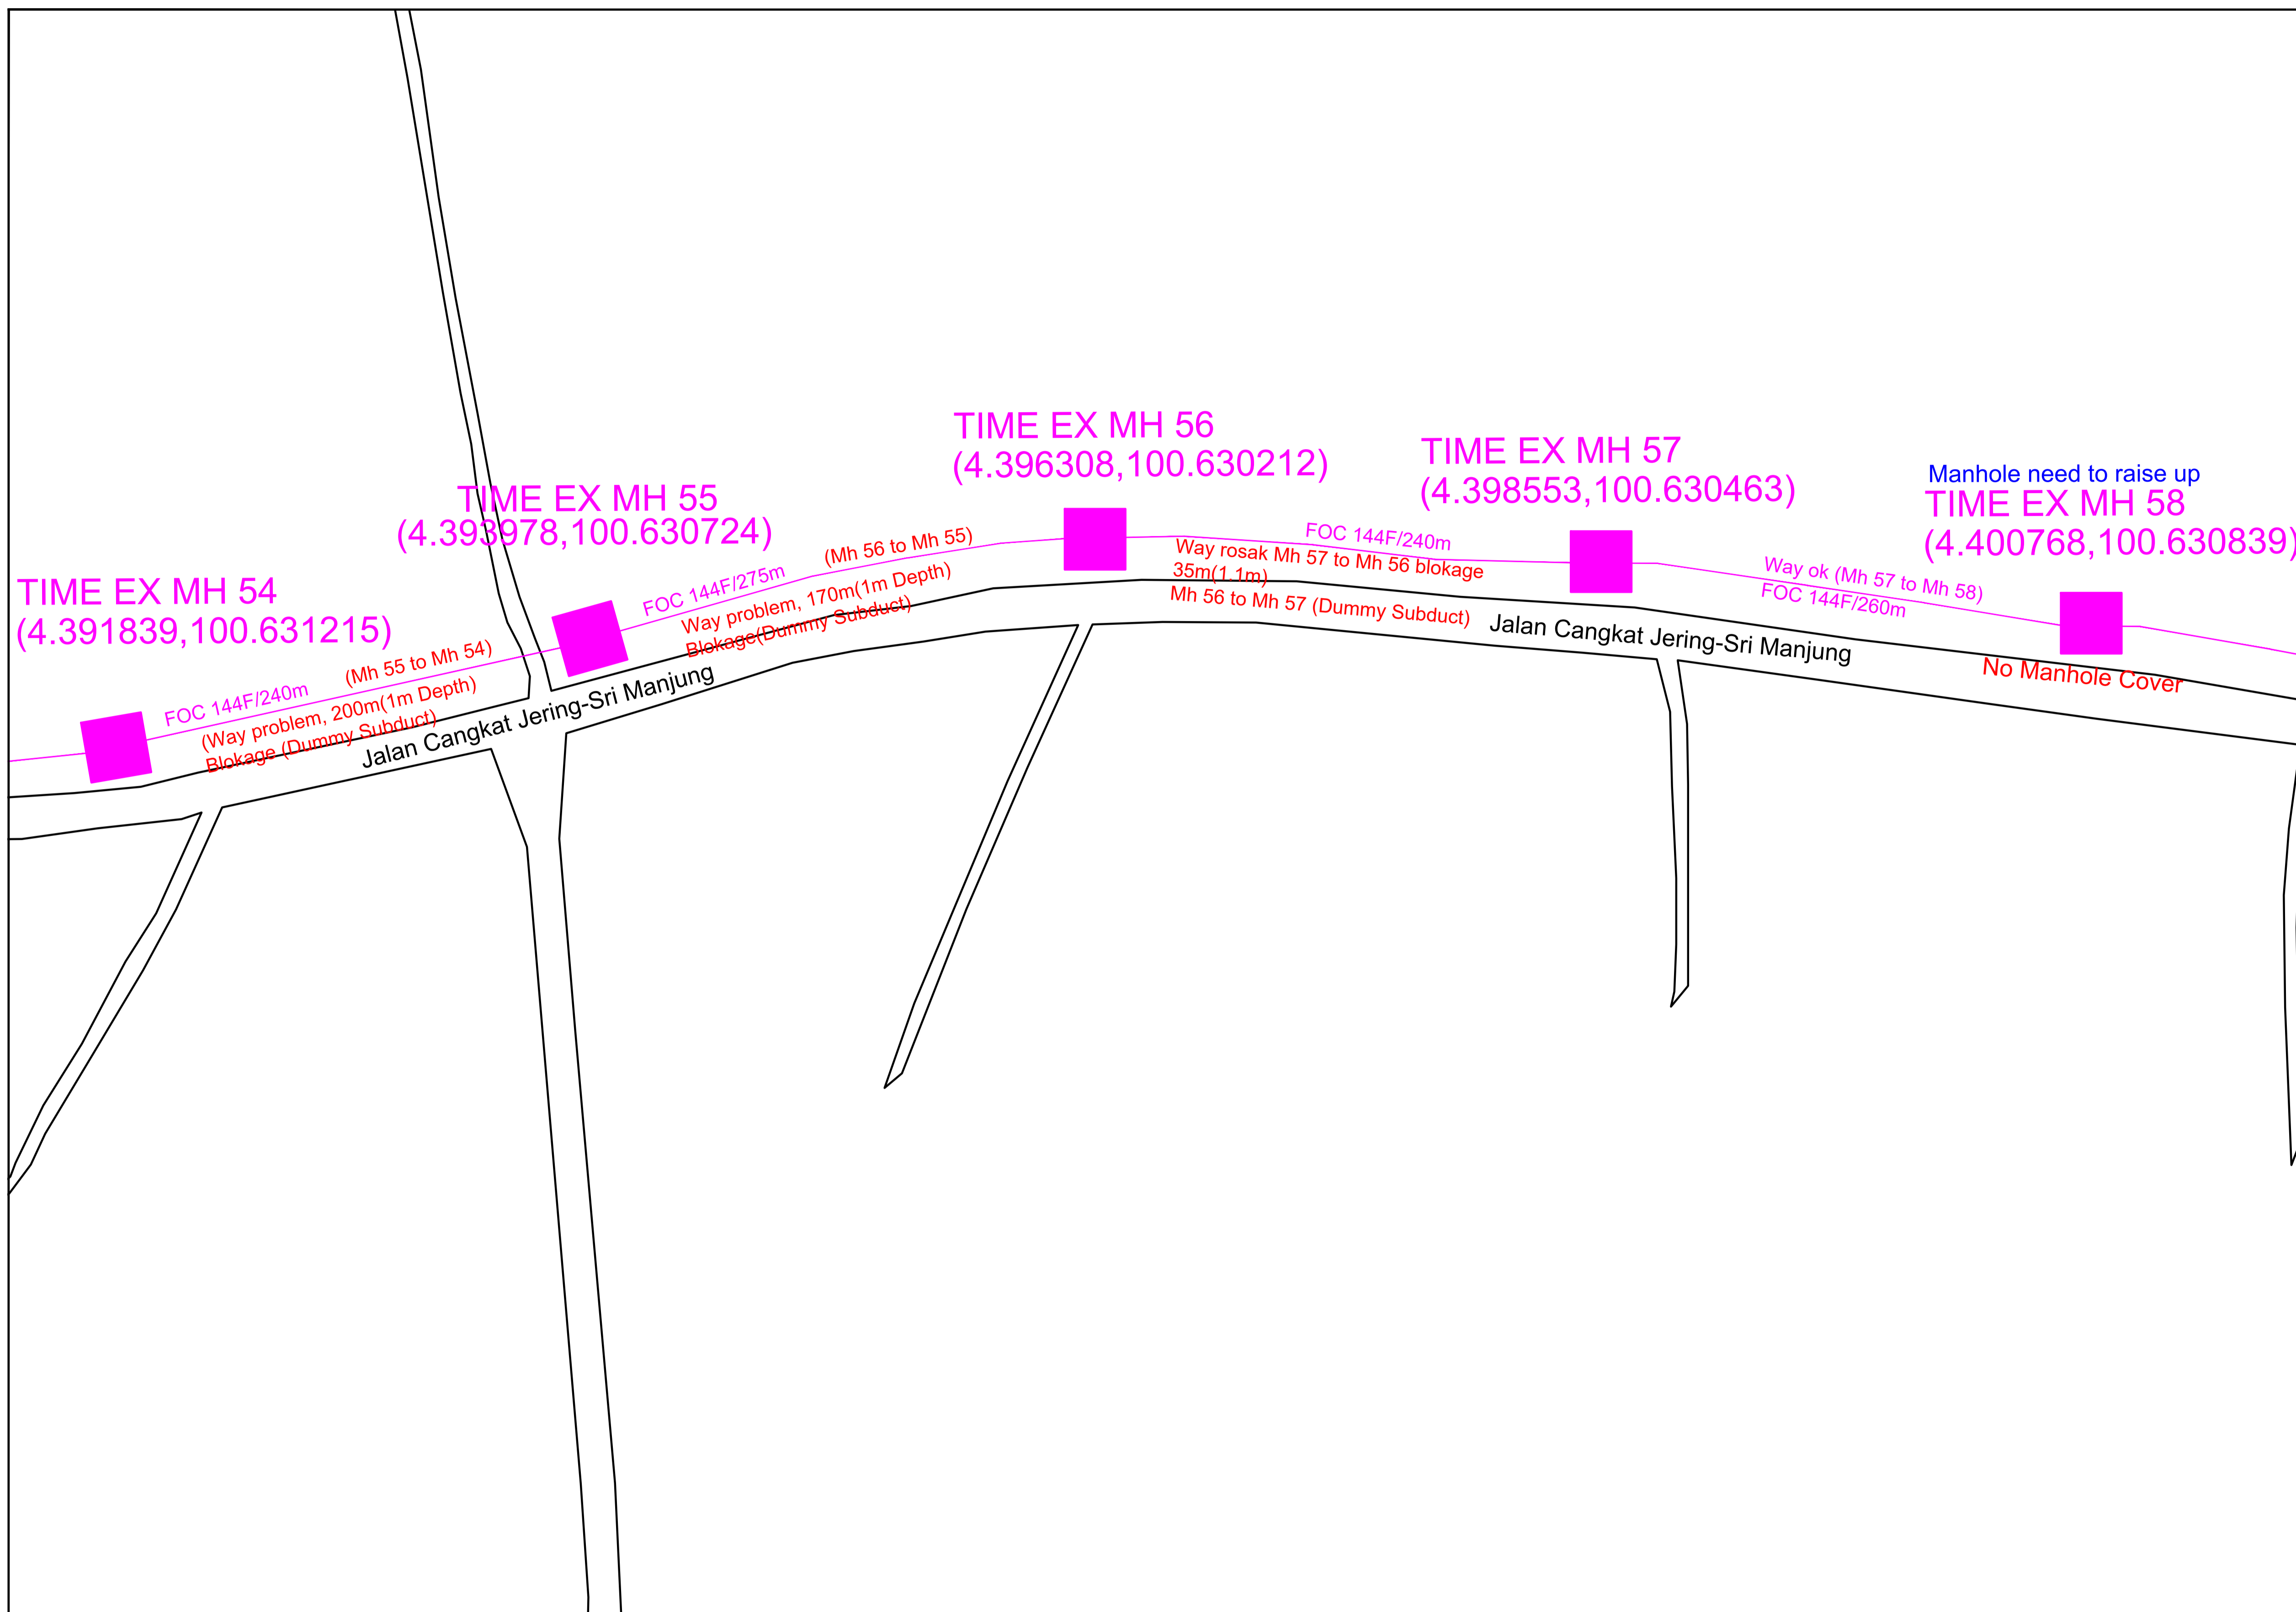
Local Authorities:—

CONFIDENTIALITY

These drawings and details are and shall remain the property of TT dotCom Sdn Bhd Both are issued in strict confidence and shall not be reproduced, copied or used in any manner without specific written permission from the owner.

LEGEND :- OUTSIDE PLANT

-  = BUILDING MANHOLE
-  = BUILDING PIT
-  = PROPOSED TIME MANHOLE
-  = EXISTING TIME MANHOLE
-  = PROPOSED TIME DUCT ROUTE
-  = EXISTING TIME DUCT ROUTE
-  = PROPOSED TIME DUCT TO BUILDING
-  = EXISTING BUILDING DUCT ROUTE
-  = EXISTING BUILDING CABLE TRAY
-  = PROPOSED TRUNKING
-  = PROPOSED CONDUIT
- 1W / 2W = 1 WAY OR 2 WAY DUCT
- GI = GALVANISED IRON DUCT
- PVC = PVC DUCT
-  = HIDDEN DRAIN
-  = VISIBLE DRAIN
-  = TREES AND PLANTS



REV. NO.	REV. DATE	REV. BY	DESCRIPTION:

**time™**

TT dotCom Sdn Bhd (52371-A)  
No 14, Jalan Majistret U1/26,  
Hicom Glenmarie Industrial Park  
40150 Shah Alam, Selangor Darul Ehsan, Malaysia.  
Tel: +60 3 5032 6000  
Website: www.time.com.my

PROJECT TITLE: OSP Network : Permanent rectification 144c Underground (TRONA-LUMTA) 6000m with new cable pulling	
DRAWING TITLE: SITE PLAN DRAWING FOR LAST MILE LINK AND BUILDING ACCESS	
DRAWING NO:	SHEET NO: 5/6

DRAWING SCALE: NTS	DRAWING UNITS: METER
PREPARED BY:	INITIAL & DATE: 16.05.2025
DESIGNED BY: Girobumi Technologies	INITIAL & DATE: -
CHECKED BY: -	INITIAL & DATE: -
APPROVED BY: -	INITIAL & DATE: -


 










 

KELULUSAN PLAN

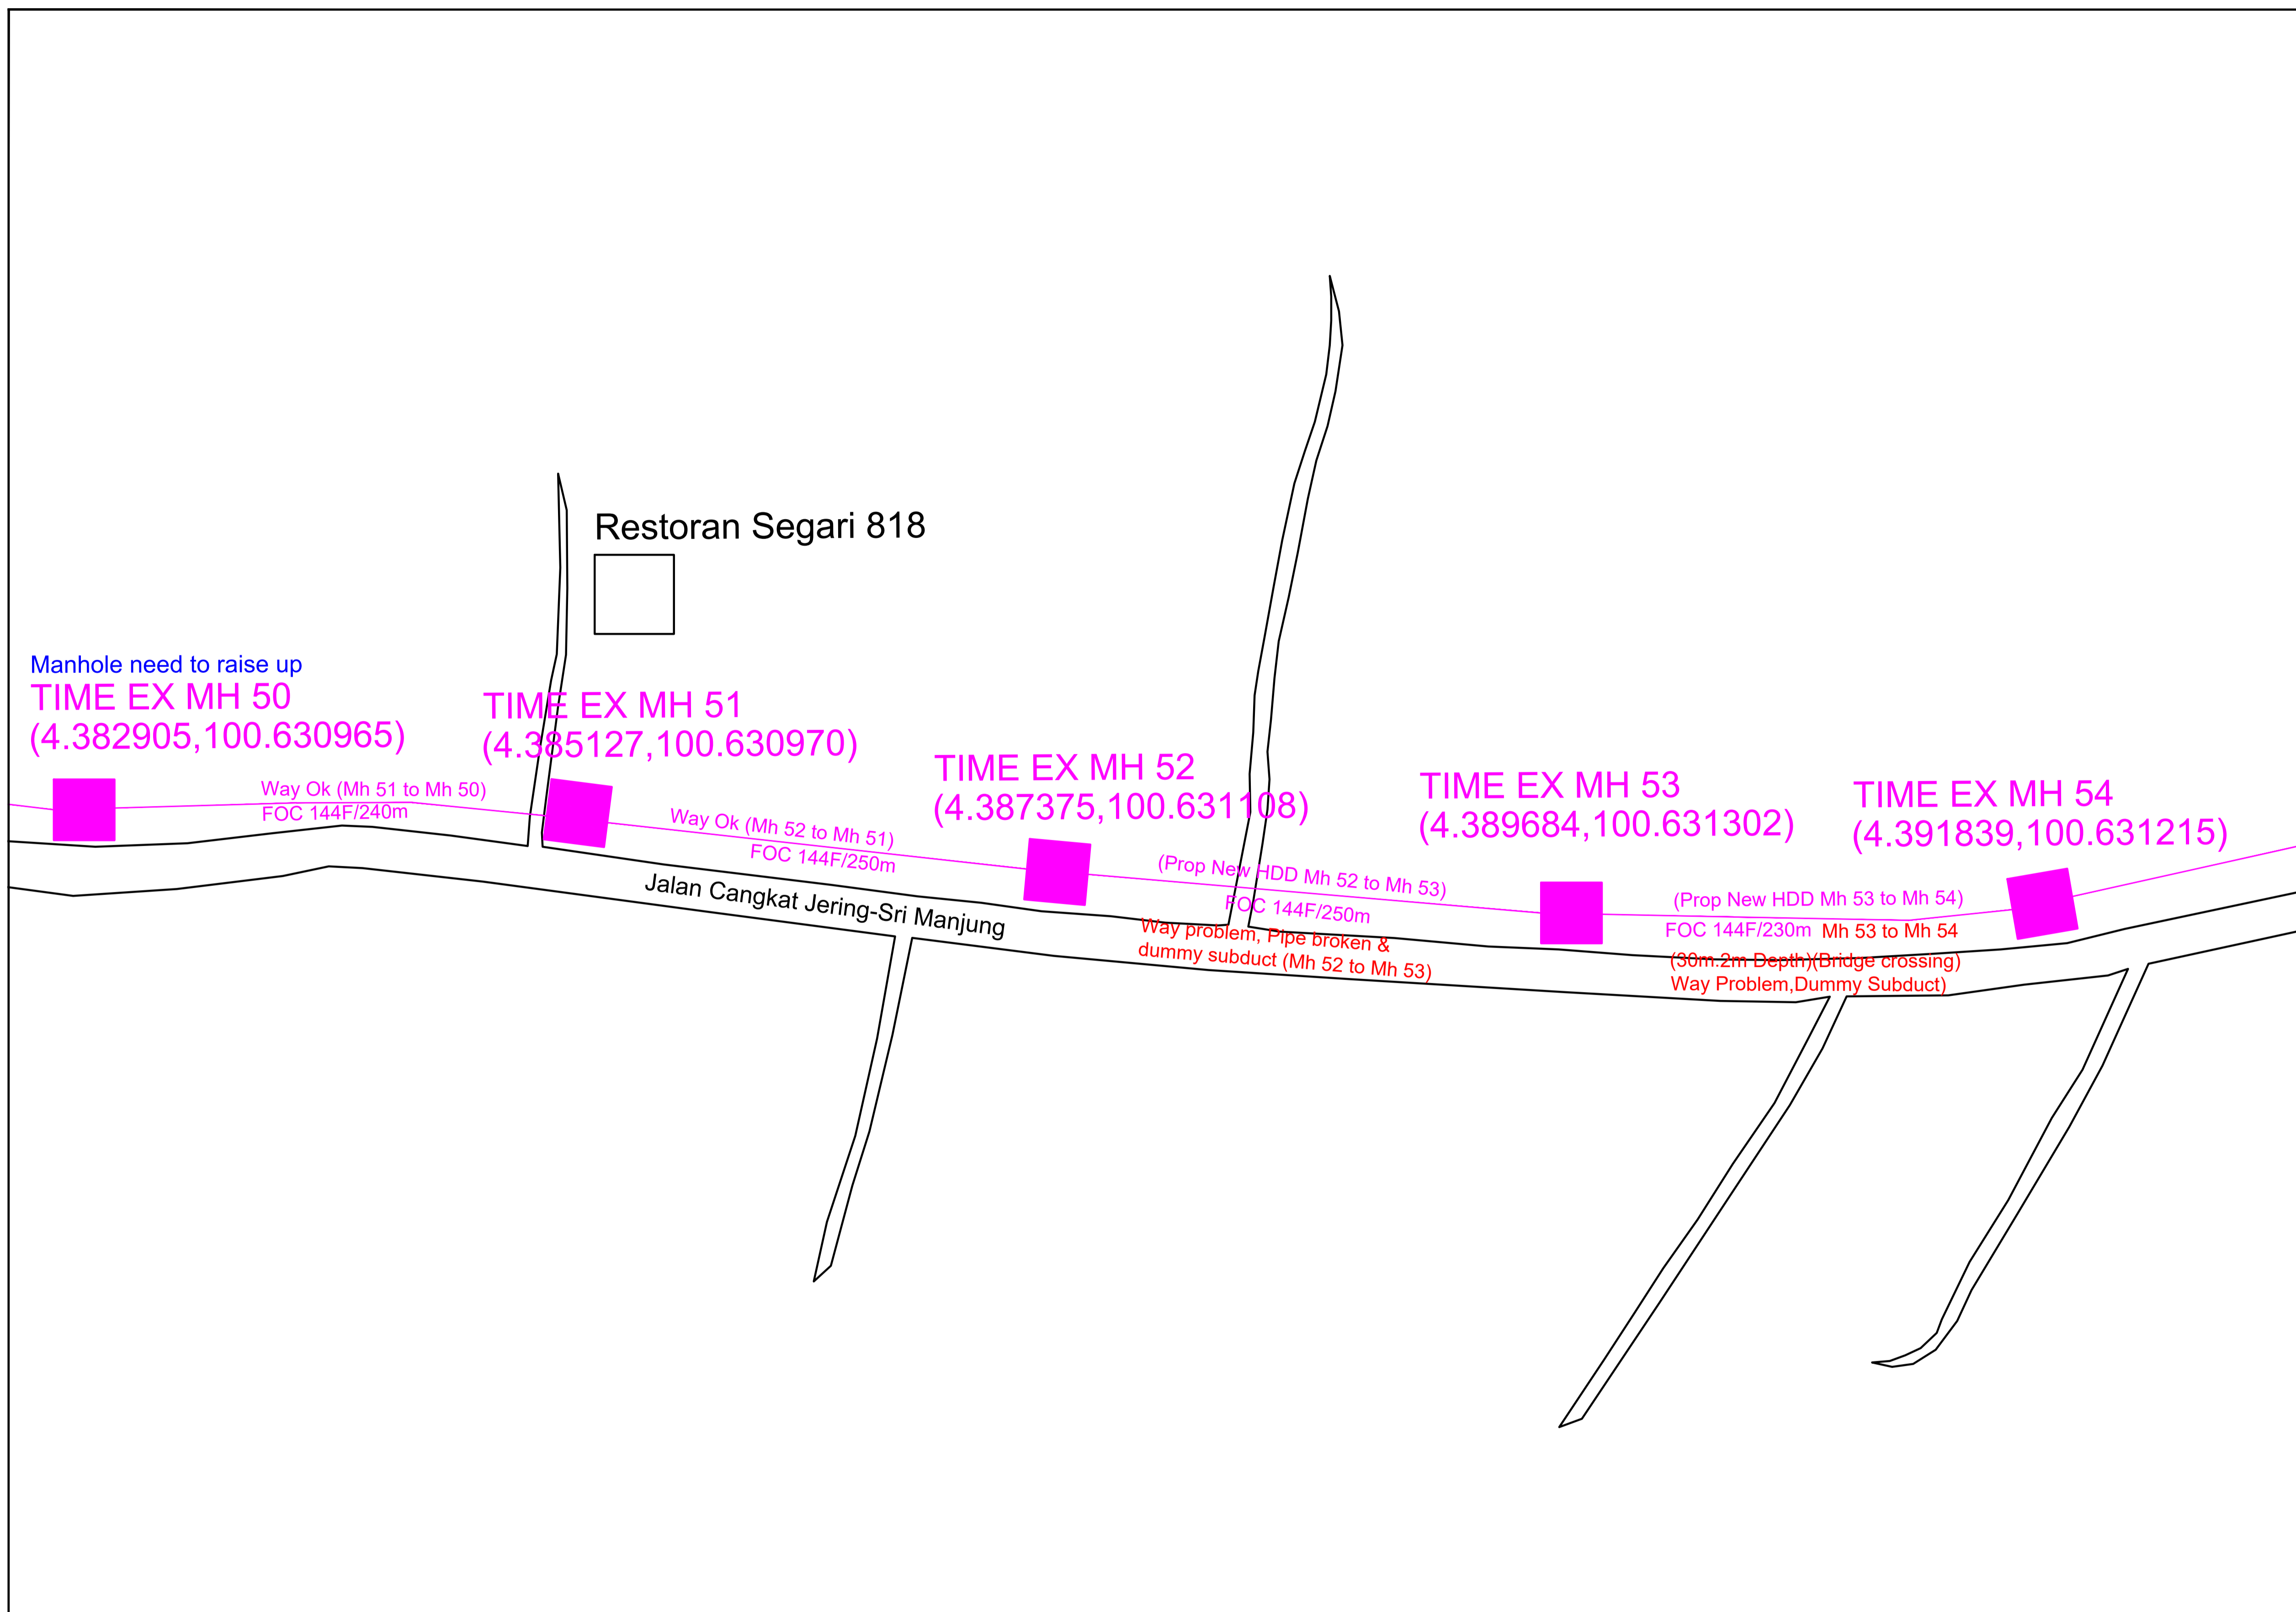
Local Authorities:-

CONFIDENTIALITY

These drawings and details are and shall remain the property of TT dotCom Sdn Bhd Both are issued in strict confidence and shall not be reproduced, copied or used in any manner without specific written permission from the owner.

LEGEND :- OUTSIDE PLANT

-  = BUILDING MANHOLE
-  = BUILDING PIT
-  = PROPOSED TIME MANHOLE
-  = EXISTING TIME MANHOLE
-  = PROPOSED TIME DUCT ROUTE
-  = EXISTING TIME DUCT ROUTE
-  = PROPOSED TIME DUCT TO BUILDING
-  = EXISTING BUILDING DUCT ROUTE
-  = EXISTING BUILDING CABLE TRAY
-  = PROPOSED TRUNKING
-  = PROPOSED CONDUIT
- 1W / 2W = 1 WAY OR 2 WAY DUCT
- GI = GALVANISED IRON DUCT
- PVC = PVC DUCT
-  = HIDDEN DRAIN
-  = VISIBLE DRAIN
-  = TREES AND PLANTS



REV. NO.	REV. DATE	REV. BY	DESCRIPTION:

**time™**

TT dotCom Sdn Bhd (52371-A)  
 No 14, Jalan Majistret U1/26,  
 Hicom Glenmarie Industrial Park  
 40150 Shah Alam, Selangor Darul Ehsan, Malaysia.  
 Tel: +60 3 5032 6000  
 Website: www.time.com.my

PROJECT TITLE: OSP Network : Permanent rectification 144c Underground (TRONA-LUMTA) 6000m with new cable pulling	
DRAWING TITLE: SITE PLAN DRAWING FOR LAST MILE LINK AND BUILDING ACCESS	
DRAWING NO:	SHEET NO: 4/6

DRAWING SCALE: NTS	DRAWING UNITS: METER
PREPARED BY:	INITIAL & DATE: 16.05.2025
DESIGNED BY: Girobumi Technologies	INITIAL & DATE: -
CHECKED BY: -	INITIAL & DATE: -
APPROVED BY: -	INITIAL & DATE: -


 










 

KELULUSAN PLAN

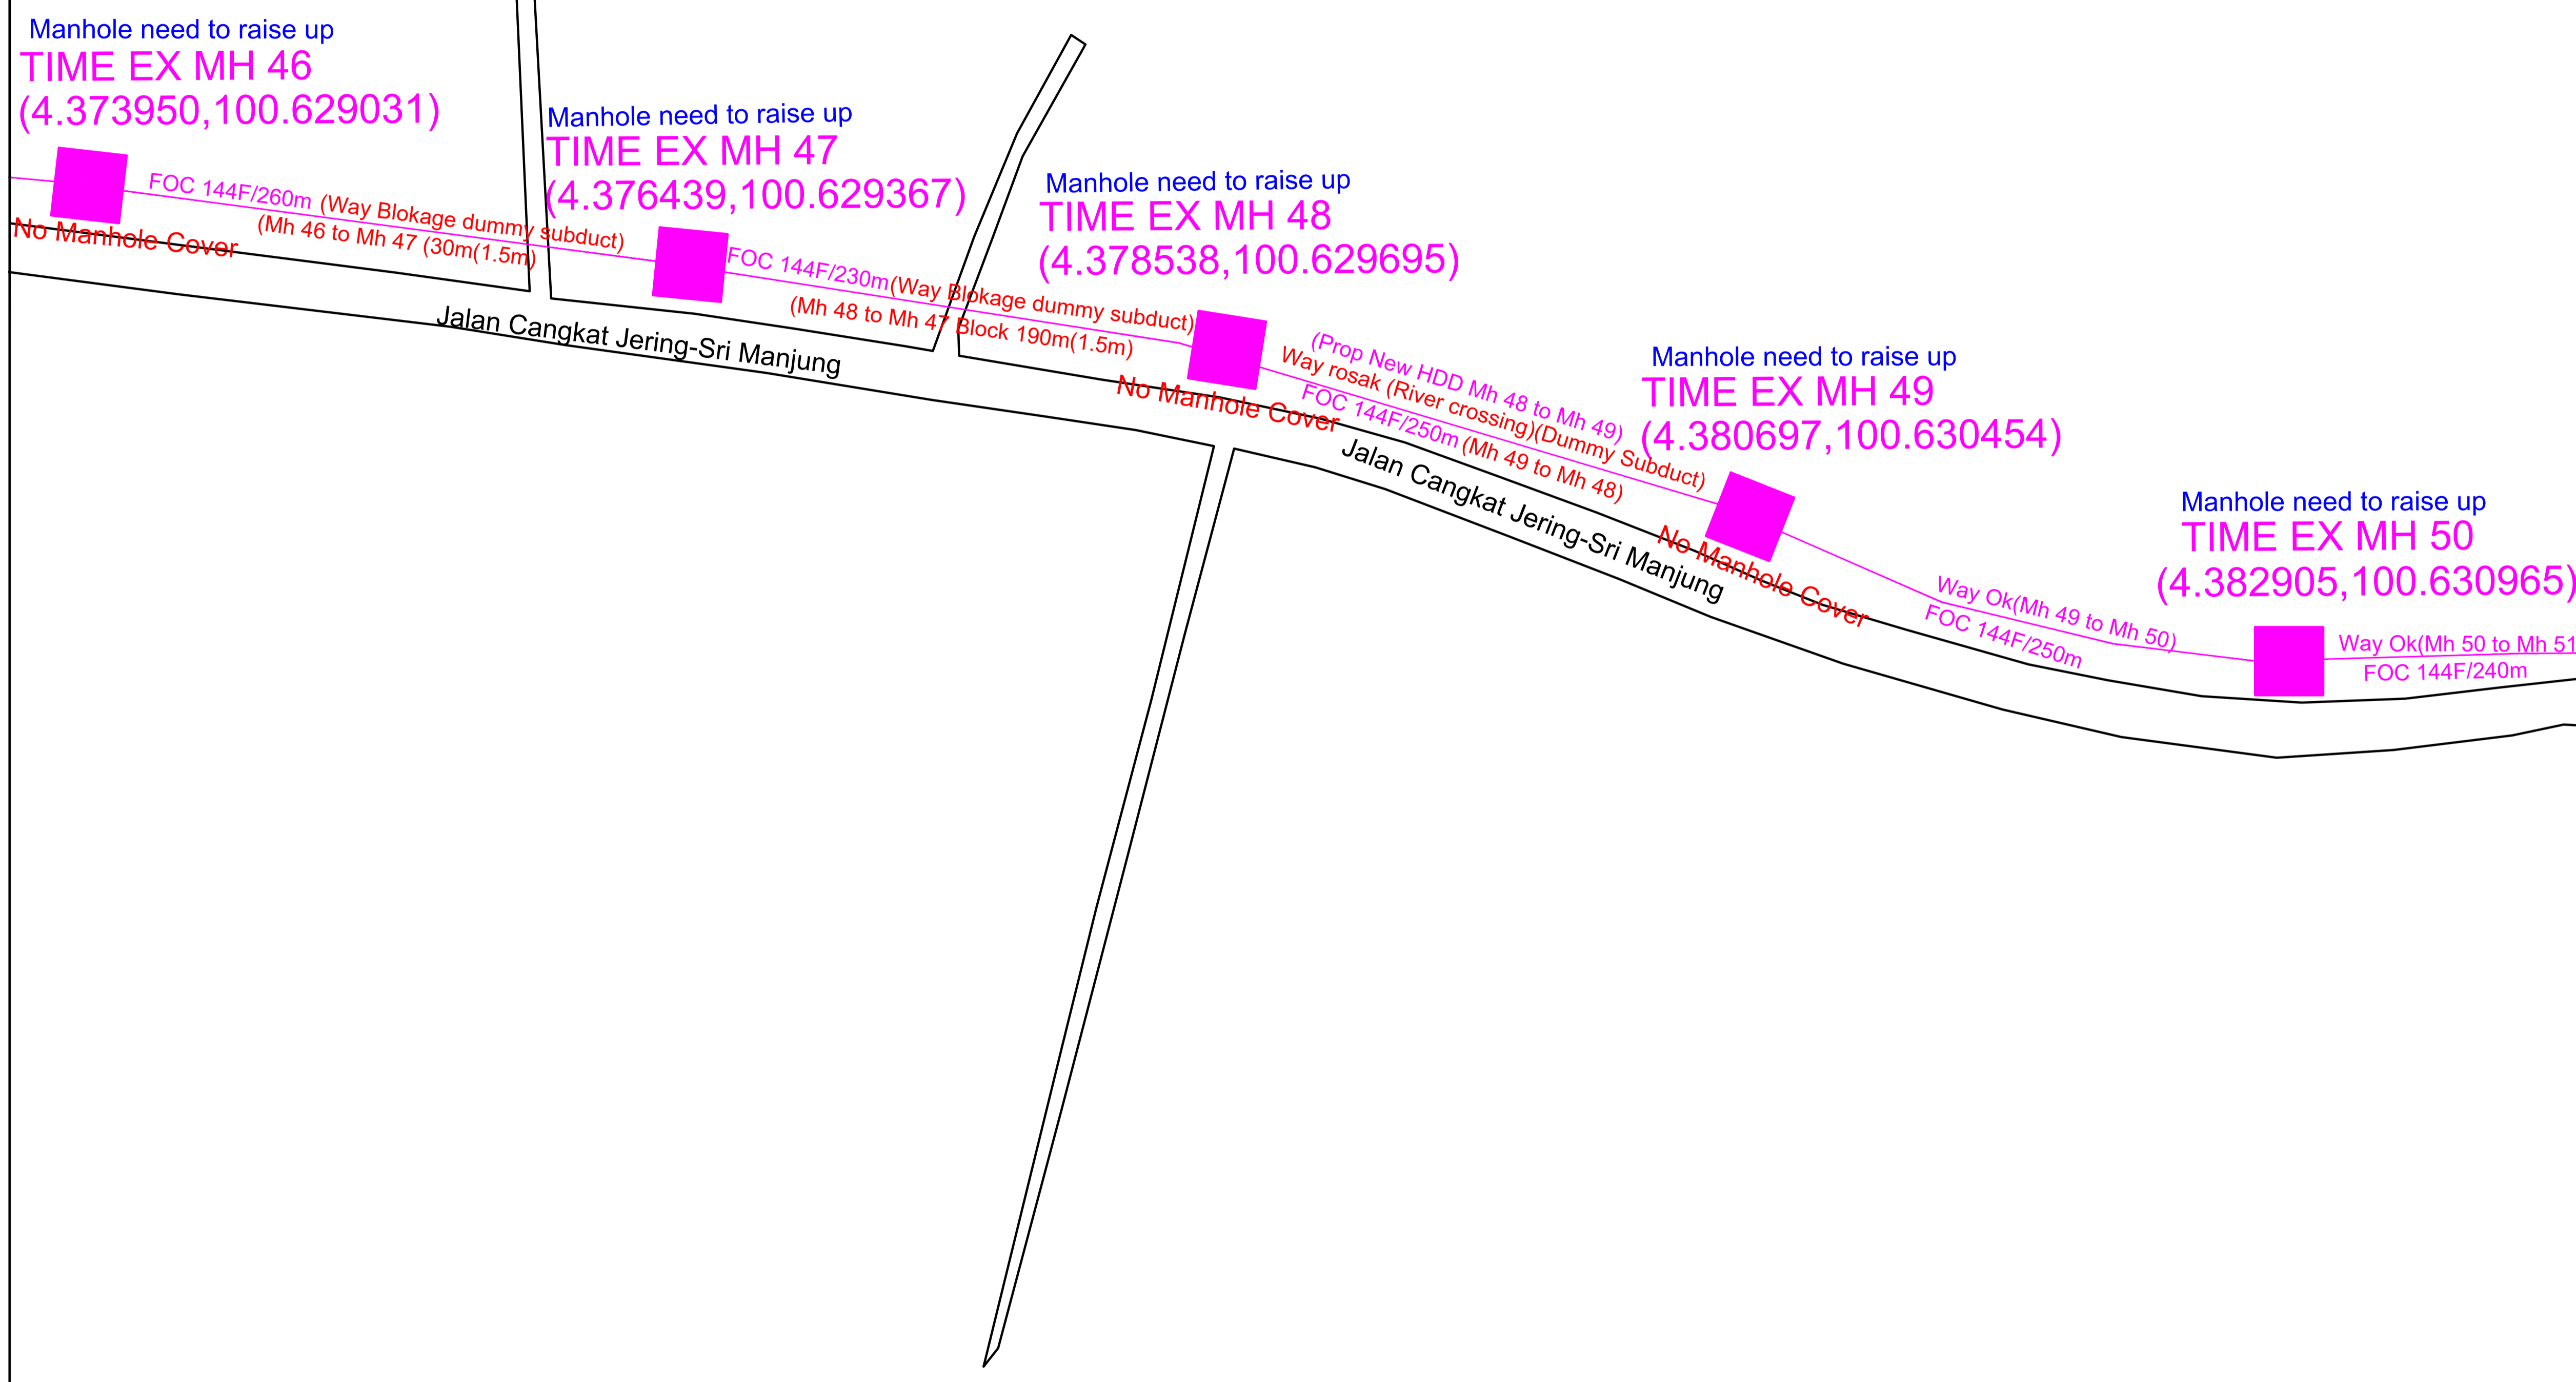
Local Authorities:—

CONFIDENTIALITY

These drawings and details are and shall remain the property of TT dotCom Sdn Bhd. Both are issued in strict confidence and shall not be reproduced, copied or used in any manner without specific written permission from the owner.

LEGEND :- OUTSIDE PLANT

-  = BUILDING MANHOLE
-  = BUILDING PIT
-  = PROPOSED TIME MANHOLE
-  = EXISTING TIME MANHOLE
-  = PROPOSED TIME DUCT ROUTE
-  = EXISTING TIME DUCT ROUTE
-  = PROPOSED TIME DUCT TO BUILDING
-  = EXISTING BUILDING DUCT ROUTE
-  = EXISTING BUILDING CABLE TRAY
-  = PROPOSED TRUNKING
-  = PROPOSED CONDUIT
- 1W / 2W = 1 WAY OR 2 WAY DUCT
- GI = GALVANISED IRON DUCT
- PVC = PVC DUCT
-  = HIDDEN DRAIN
-  = VISIBLE DRAIN
-  = TREES AND PLANTS



REV. NO.	REV. DATE	REV. BY	DESCRIPTION:

**time™**

TT dotCom Sdn Bhd (52371-A)  
No 14, Jalan Majistret U1/26,  
Hicom Glenmarie Industrial Park  
40150 Shah Alam, Selangor Darul Ehsan, Malaysia.  
Tel: +60 3 5032 6000  
Website: www.time.com.my

PROJECT TITLE: OSP Network : Permanent rectification 144c Underground (TRONA-LUMTA) 6000m with new cable pulling	
DRAWING TITLE: SITE PLAN DRAWING FOR LAST MILE LINK AND BUILDING ACESS)	
DRAWING NO:	SHEET NO: 3/6

DRAWING SCALE: NTS	DRAWING UNITS: METER
PREPARED BY:	INITIAL & DATE: 16.05.2025
DESIGNED BY: Girobumi Technologies	INITIAL & DATE: -
CHECKED BY: -	INITIAL & DATE: -
APPROVED BY: -	INITIAL & DATE: -


 










 

KELULUSAN PLAN

Local Authorities:-

CONFIDENTIALITY

These drawings and details are and shall remain the property of TT dotCom Sdn Bhd Both are issued in strict confidence and shall not be reproduced, copied or used in any manner without specific written permission from the owner.

LEGEND :- OUTSIDE PLANT

-  = BUILDING MANHOLE
-  = BUILDING PIT
-  = PROPOSED TIME MANHOLE
-  = EXISTING TIME MANHOLE
-  = PROPOSED TIME DUCT ROUTE
-  = EXISTING TIME DUCT ROUTE
-  = PROPOSED TIME DUCT TO BUILDING
-  = EXISTING BUILDING DUCT ROUTE
-  = EXISTING BUILDING CABLE TRAY
-  = PROPOSED TRUNKING
-  = PROPOSED CONDUIT
- 1W / 2W = 1 WAY OR 2 WAY DUCT
- GI = GALVANISED IRON DUCT
- PVC = PVC DUCT
-  = HIDDEN DRAIN
-  = VISIBLE DRAIN
-  = TREES AND PLANTS



REV. NO.	REV. DATE	REV. BY	DESCRIPTION:

**time™**

TT dotCom Sdn Bhd (52371-A)  
No 14, Jalan Majistret U1/26,  
Hicom Glenmarie Industrial Park  
40150 Shah Alam, Selangor Darul Ehsan, Malaysia.  
Tel: +60 3 5032 6000  
Website: www.time.com.my

PROJECT TITLE: OSP Network : Permanent rectification 144c Underground (TRONA-LUMTA) 6000m with new cable pulling	
DRAWING TITLE: SITE PLAN DRAWING FOR LAST MILE LINK AND BUILDING ACCESS	
DRAWING NO:	SHEET NO: 2/6

DRAWING SCALE: NTS	DRAWING UNITS: METER
PREPARED BY:	INITIAL & DATE: 16.05.2025
DESIGNED BY: Girobumi Technologies	INITIAL & DATE: -
CHECKED BY: -	INITIAL & DATE: -
APPROVED BY: -	INITIAL & DATE: -


 










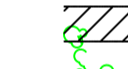

KELULUSAN PLAN

Local Authorities:-

CONFIDENTIALITY

These drawings and details are and shall remain the property of TT dotCom Sdn Bhd Both are issued in strict confidence and shall not be reproduced, copied or used in any manner without specific written permission from the owner.

LEGEND :- OUTSIDE PLANT

-  = BUILDING MANHOLE
-  = BUILDING PIT
-  = PROPOSED TIME MANHOLE
-  = EXISTING TIME MANHOLE
-  = PROPOSED TIME DUCT ROUTE
-  = EXISTING TIME DUCT ROUTE
-  = PROPOSED TIME DUCT TO BUILDING
-  = EXISTING BUILDING DUCT ROUTE
-  = EXISTING BUILDING CABLE TRAY
-  = PROPOSED TRUNKING
-  = PROPOSED CONDUIT
- 1W / 2W = 1 WAY OR 2 WAY DUCT
- GI = GALVANISED IRON DUCT
- PVC = PVC DUCT
-  = HIDDEN DRAIN
-  = VISIBLE DRAIN
-  = TREES AND PLANTS

TIME EX MH 38  
(4.355980,100.626150)

TIME EX MH 39  
(4.358106,100.626462)

TIME EX MH 40  
(4.360401,100.626980)

TIME EX MH 41  
(4.362650,100.627570)

TIME EX MH 42  
(4.364888,100.628076)

Masjid Khairul  
Jarlah Segari

Tan's Family

Jalan Cangkat Jering-Sri Manjung

Jalan Cangkat Jering-Sri Manjung

FOC 144F/250m  
(Way Rosak) Mh38 to Mh 39 1m sangkut  
(Way Rosak) Mh39 to Mh 38 (1 Subduct)

FOC 144F/250m  
(210m (1.17m) Blokage) Mh 40 to Mh 39)

Way Ok (Mh 41 to Mh 40)  
FOC 144F/260m

Way Ok (Mh 42 to Mh 41)  
FOC 144F/260m

REV. NO.	REV. DATE	REV. BY	DESCRIPTION:

**time™**

TT dotCom Sdn Bhd (52371-A)  
No 14, Jalan Majistret U1/26,  
Hicom Glenmarie Industrial Park  
40150 Shah Alam, Selangor Darul Ehsan, Malaysia.  
Tel: +60 3 5032 6000  
Website: www.time.com.my

PROJECT TITLE: OSP Network : Permanent rectification 144c Underground (TRONA-LUMTA) 6000m with new cable pulling	
DRAWING TITLE: SITE PLAN DRAWING FOR LAST MILE LINK AND BUILDING ACCESS	
DRAWING NO:	SHEET NO: 1/6

DRAWING SCALE: NTS	DRAWING UNITS: METER
PREPARED BY:	INITIAL & DATE: 16.05.2025
DESIGNED BY: Girobumi Technologies	INITIAL & DATE: -
CHECKED BY: -	INITIAL & DATE: -
APPROVED BY: -	INITIAL & DATE: -