



(DAERAH BESUT)
SEKOLAH KEBANGSAAN TOK DOR

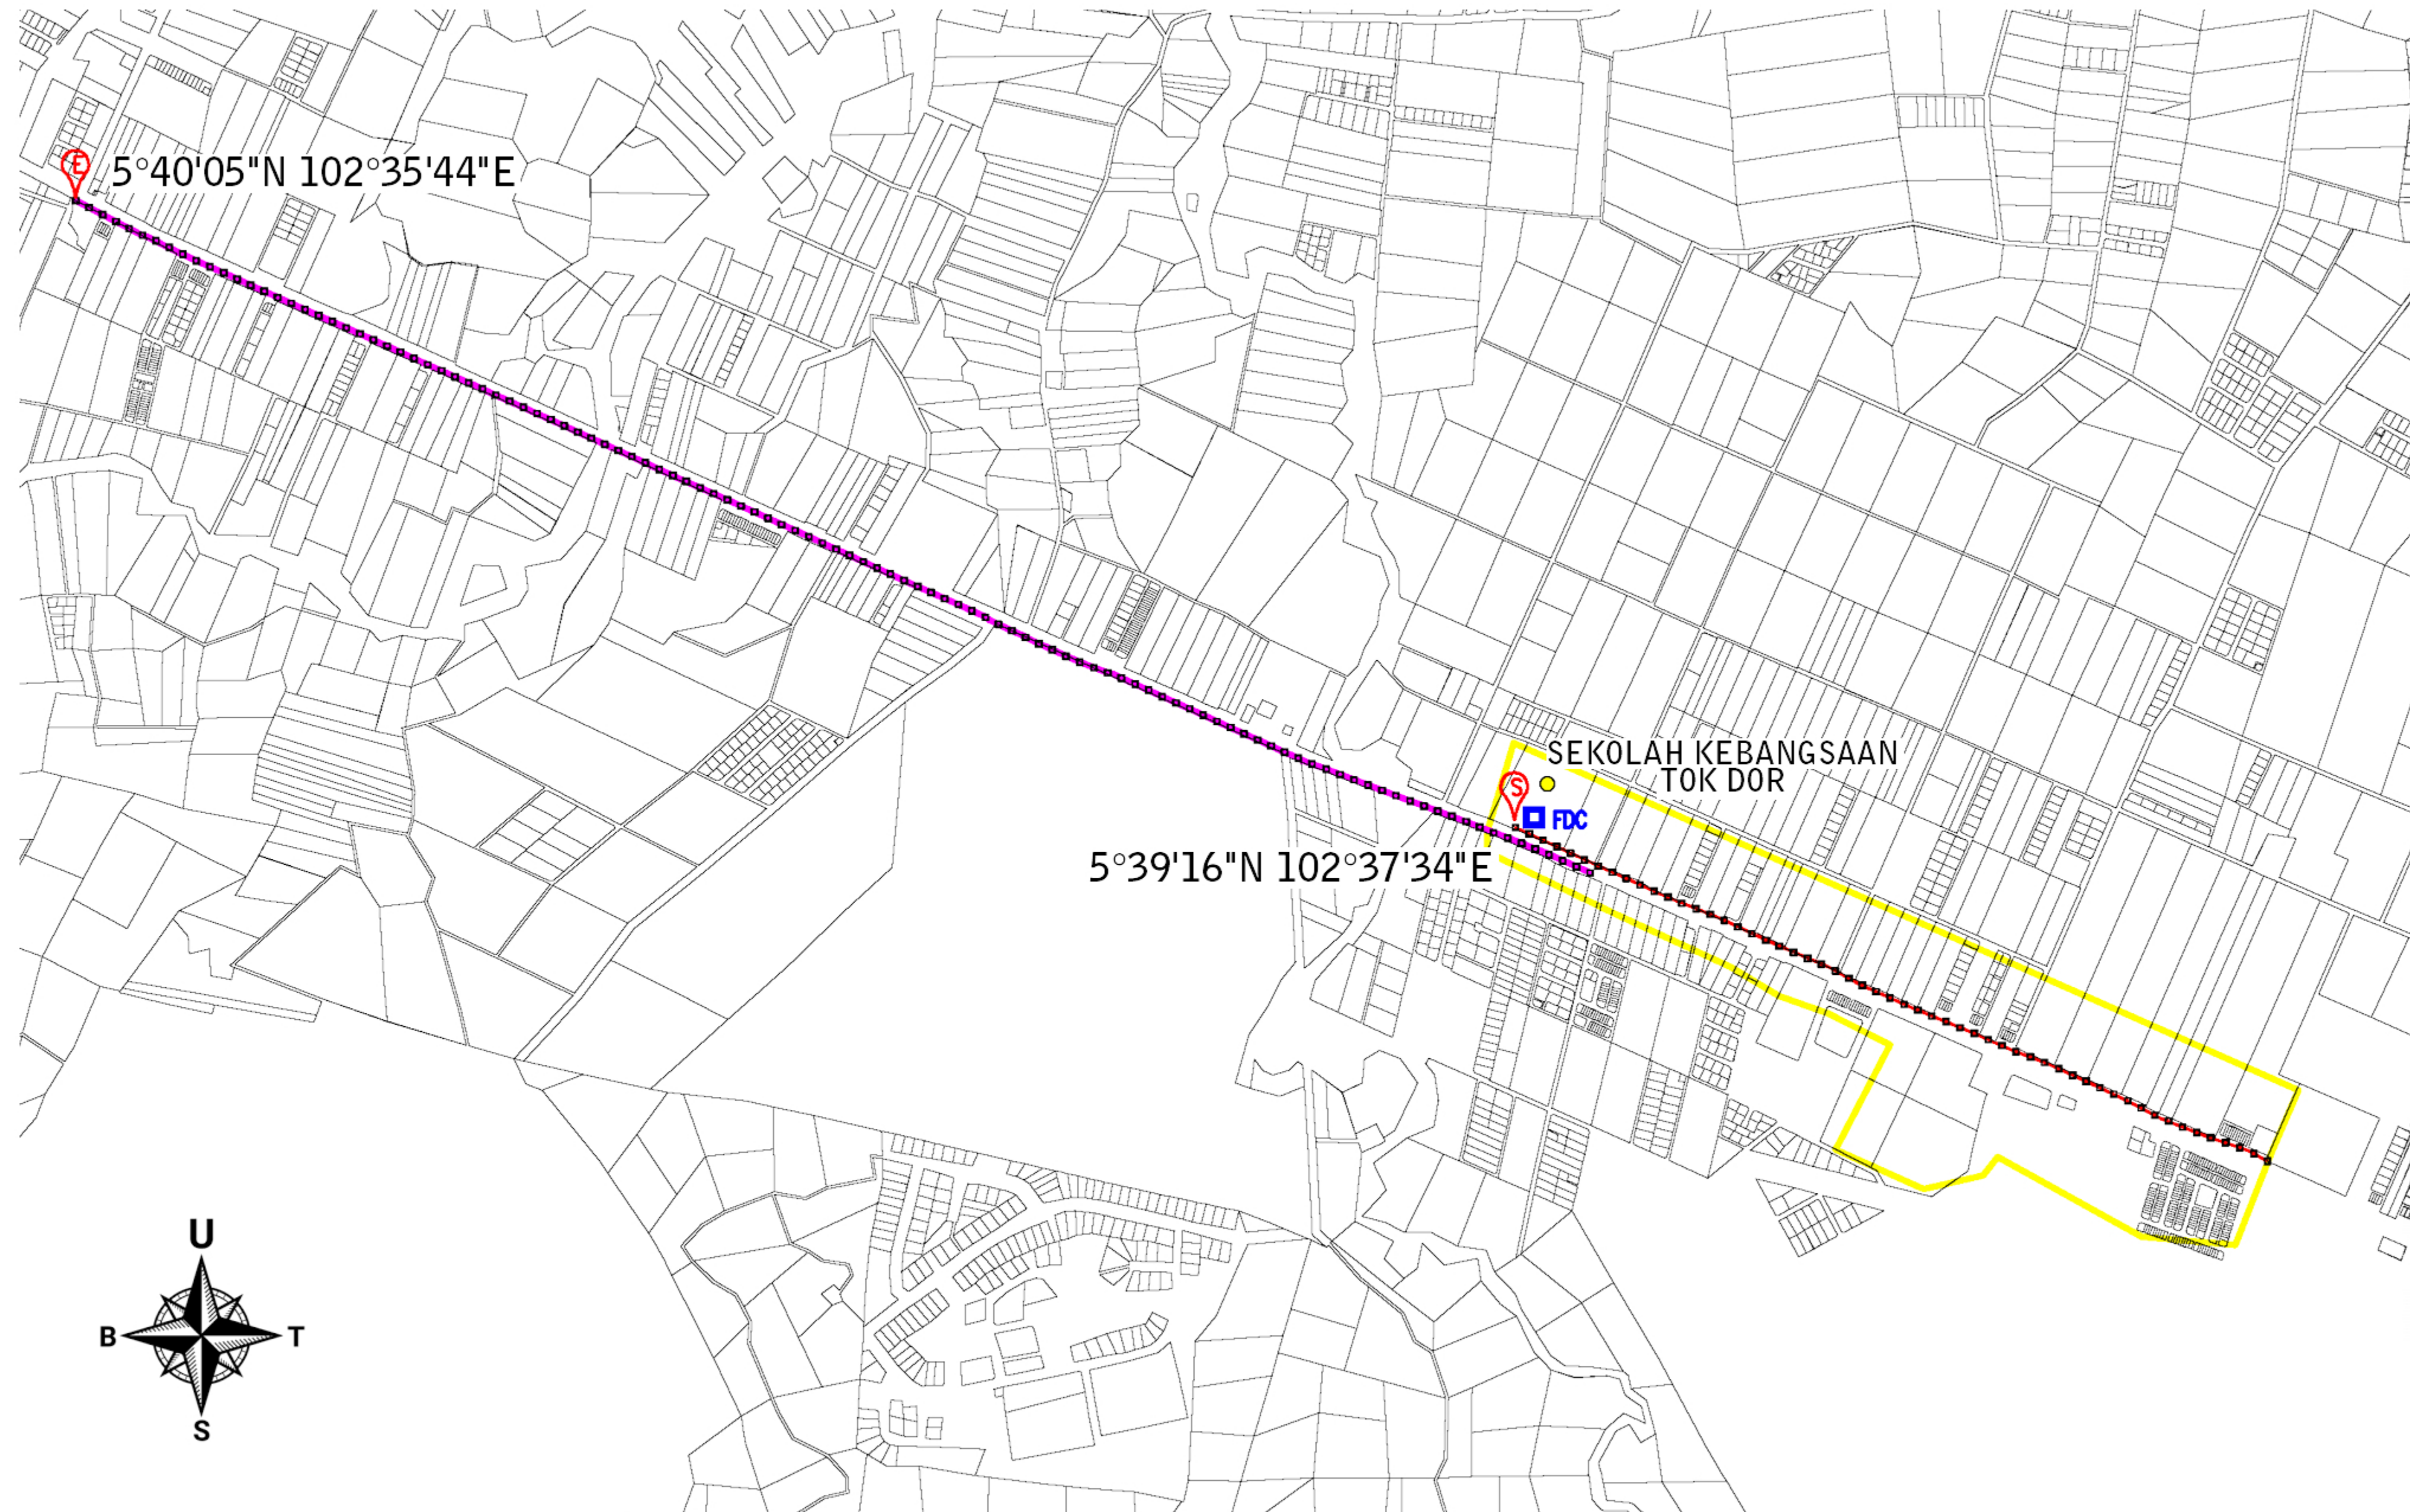

- total length = 1,947.51m
- post = 55 nos
- distance post = 35m

- total length = 3,922.15m
- post = 112 nos
- distance post = 35m

TOTAL POST = 167 NOS

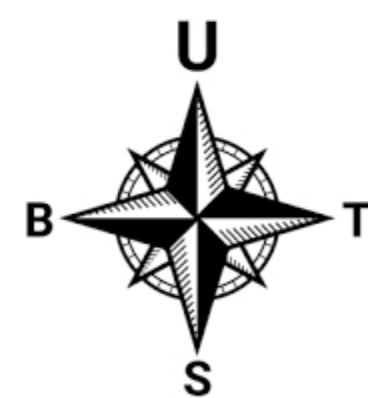

SITE PLAN

LEGEND :

- GPON CABLE
- BACKHAUL CABLE
- FDC - FIBRE DISTRIBUTION CABINET
- START
- END
- SCHOOL



DRAWN BY: Potyar	CLUSTER NAME : BESUT	ENDORSE BY:	KORIDOR UTILITI TEKNOLOGI TERENGGANU (Pelan Infrastruktur Utiliti)	NOTE: AHMAD FARID BIN MOHAMAD Managing Director AZIMAT TELCO SDN BHD (1367371-U)	SHEET			
	CHKD BY:							
	DATE: DEC 2024				STATE: TERENGGANU			15 - 22
	DWG. NO.: NA/YAR/24/11				SCALE: NOT TO SCALE			
	VERSION: 1		PROJECT TITLE: PERMOHONAN HAK AKSES CADANGAN LALUAN FIBER OPTIK & PENANAMAN TIANG BAGI PERMOHONAN IZIN LALU UNTUK PROJEK PENYEDIAAN DAN PENYELENGGARAAN POINT OF PRESENCE (POP) HUB INFRASTRUKTUR GENTIAN OPTIK BERHAMPIRAN DENGAN SEKOLAH, KAW. PERINDUSTRIAN, PREMIS KERAJAAN DAN KOMUNITI SEKITARNYA OLEH KEMENTERIAN KOMUNIKASI DAN MULTIMEDIA (K-KOM)					