



(DAERAH BESUT)  
**SEKOLAH KEBANGSAAN BUKIT JEROK**

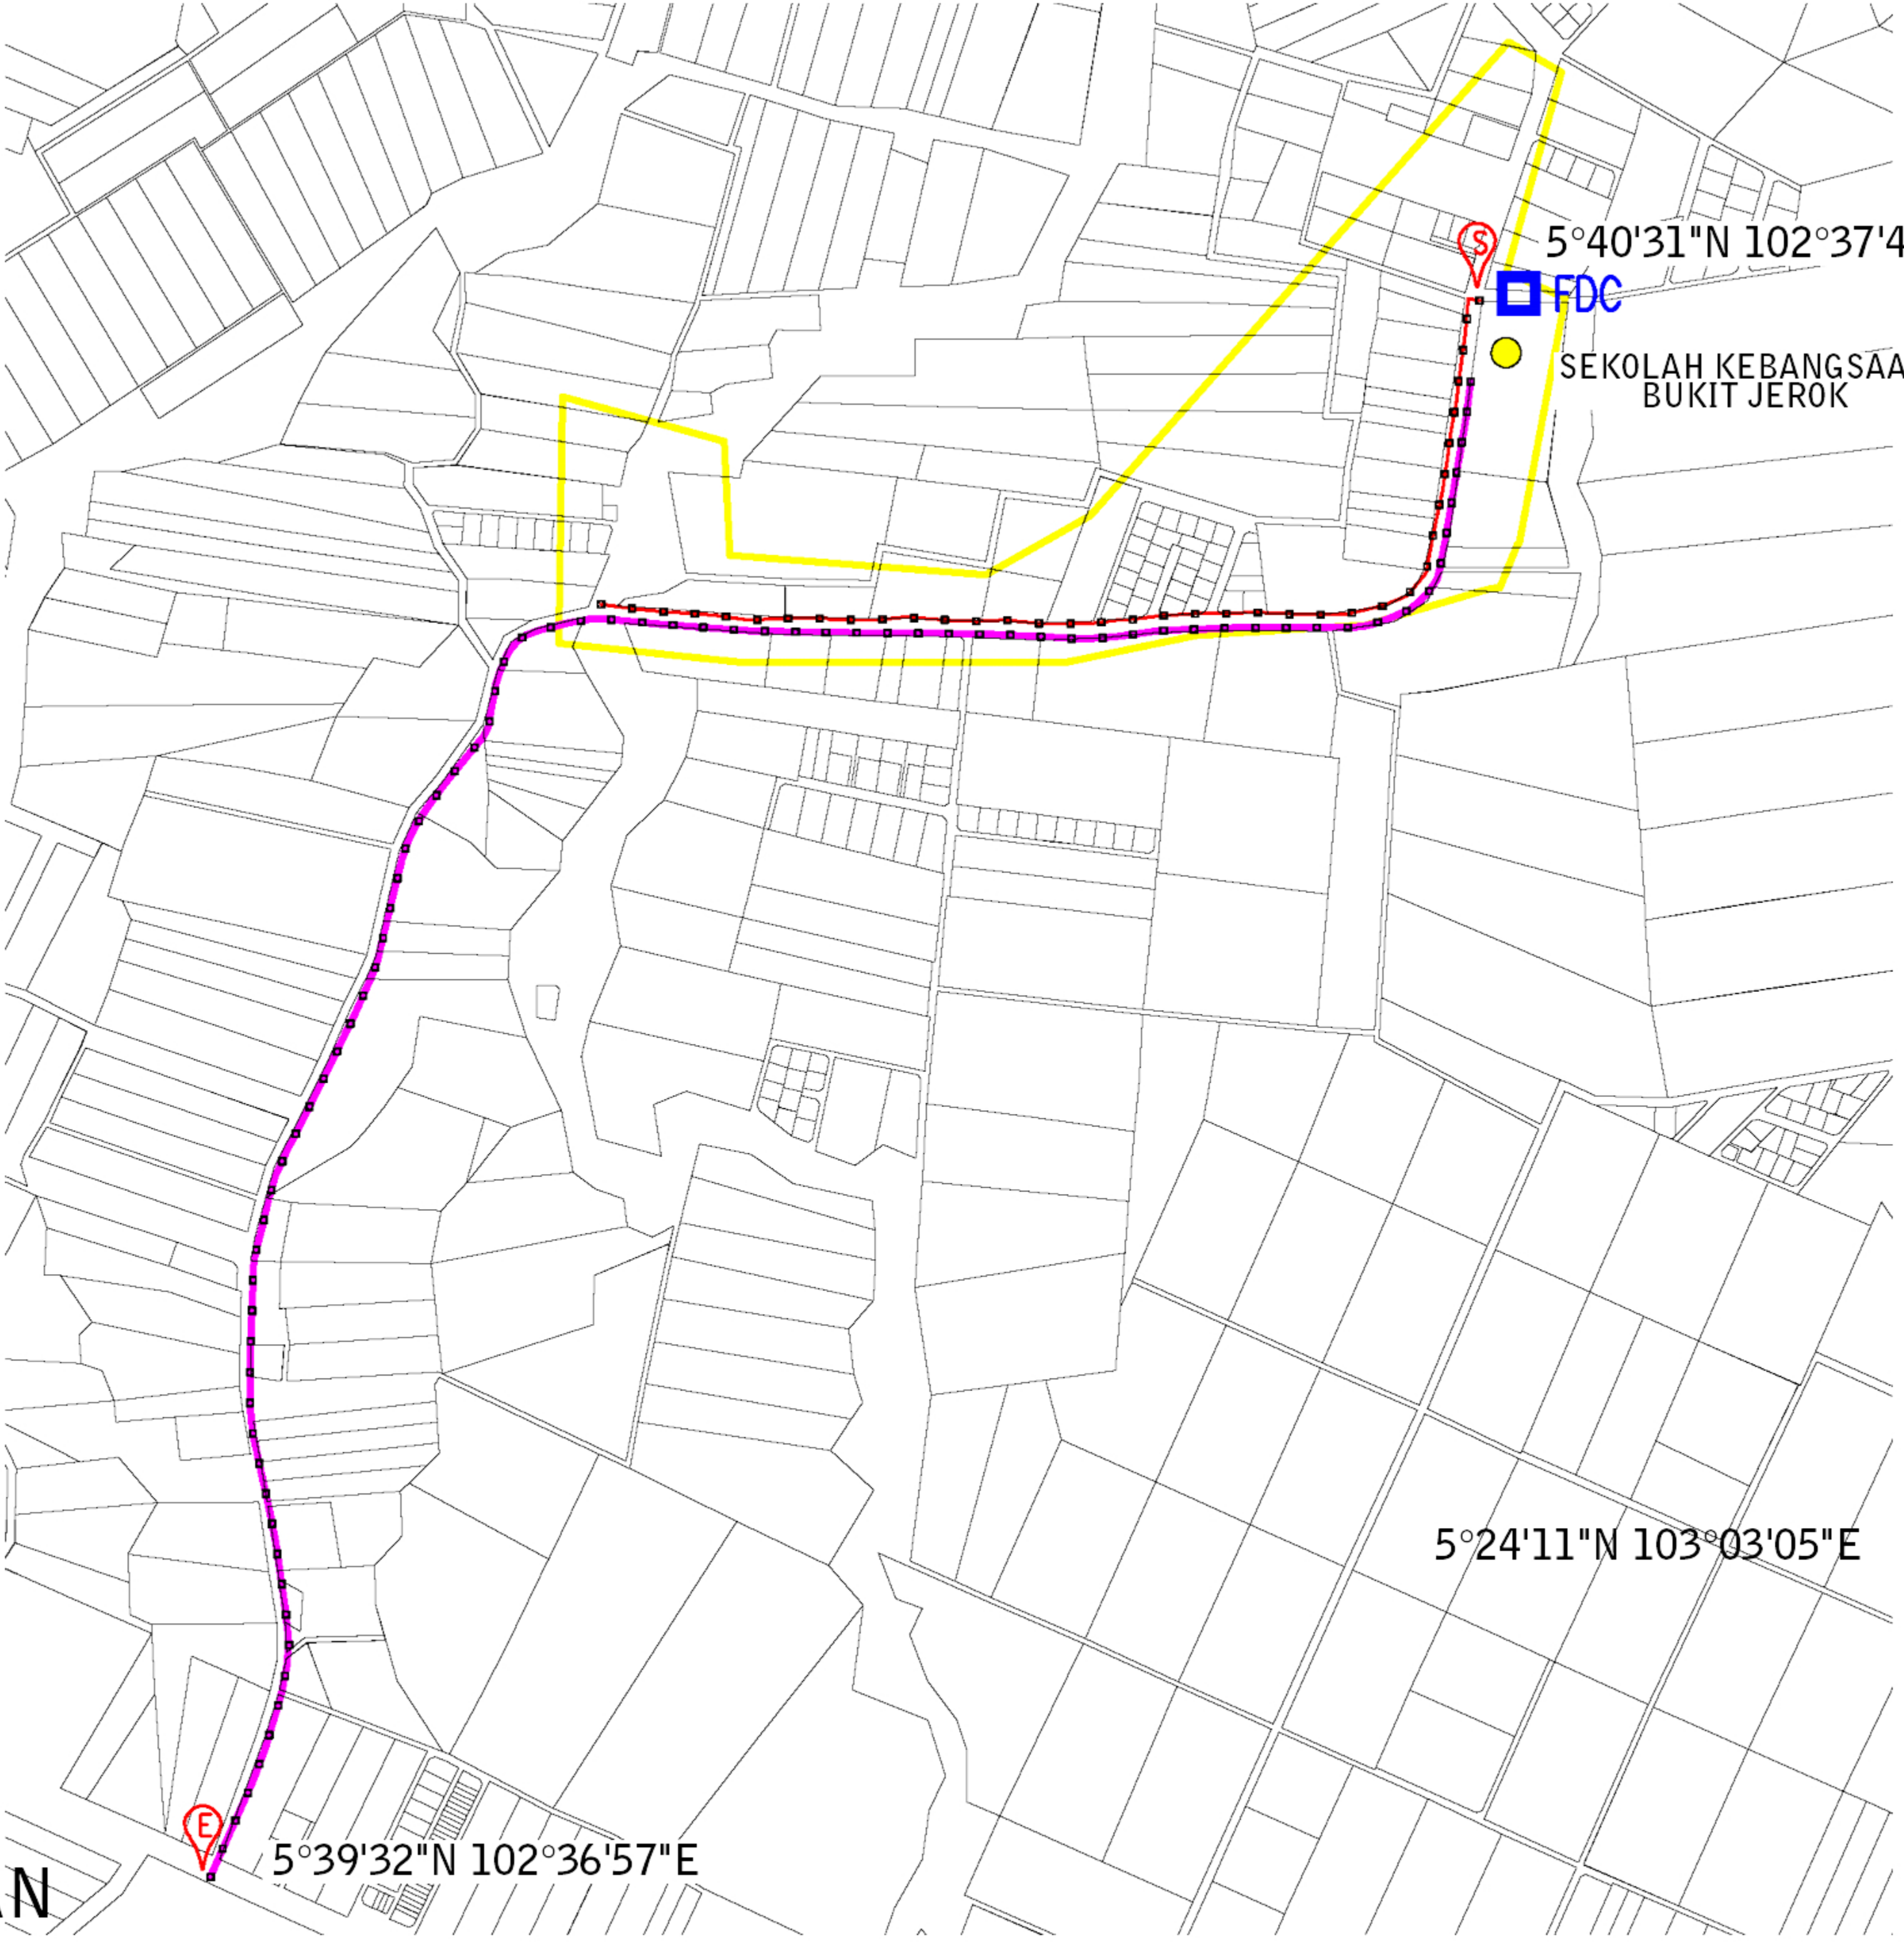

- total length = 1,317.26m  
 - post = 37 nos  
 - distance post = 35m

- total length = 2,865.18m  
 - post = 81 nos  
 - distance post = 35m

**TOTAL POST = 118 NOS**

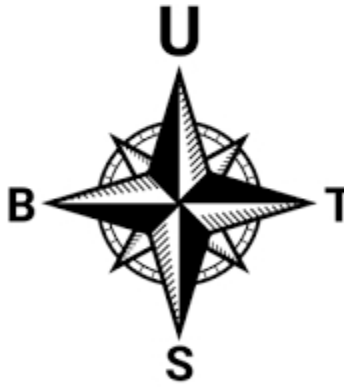

**SITE PLAN**

**LEGEND :**

- GPON CABLE
- BACKHAUL CABLE
- FDC - FIBRE DISTRIBUTION CABINET
- START
- END
- SCHOOL



DRAWN BY: Potyar  
 CHKD BY:  
 DATE: DEC 2024  
 DWG. NO.: NA/YAR/24/11

CLUSTER NAME : BESUT  
 STATE: TERENGGANU  
 SCALE: NOT TO SCALE  
 VERSION: 1

ENDORSE BY:

KORIDOR UTILITI TEKNOLOGI TERENGGANU  
 (Pelan Infrastruktur Utiliti)  
**PROJECT TITLE:**  
 PERMOHONAN HAK AKSES CADANGAN LALUAN FIBER OPTIK &  
 PENANAMAN TIANG BAGI PERMOHONAN IZIN LALU UNTUK PROJEK  
 PENYEDIAAN DAN PENYELENGGARAAN POINT OF PRESENCE (POP)  
 HUB INFRASTRUKTUR GENTIAN OPTIK BERHAMPIRAN DENGAN  
 SEKOLAH, KAW. PERINDUSTRIAN, PREMIS KERAJAAN DAN  
 KOMUNITI SEKITARNYA OLEH KEMENTERIAN KOMUNIKASI  
 DAN MULTIMEDIA (K-KOM)

NOTE:  
  
**AHMAD FARID BIN MOHAMAD**  
 Managing Director  
 AZIMAT TELCO SDN BHD  
 (1367371-U)

SHEET  
 13 - 22