
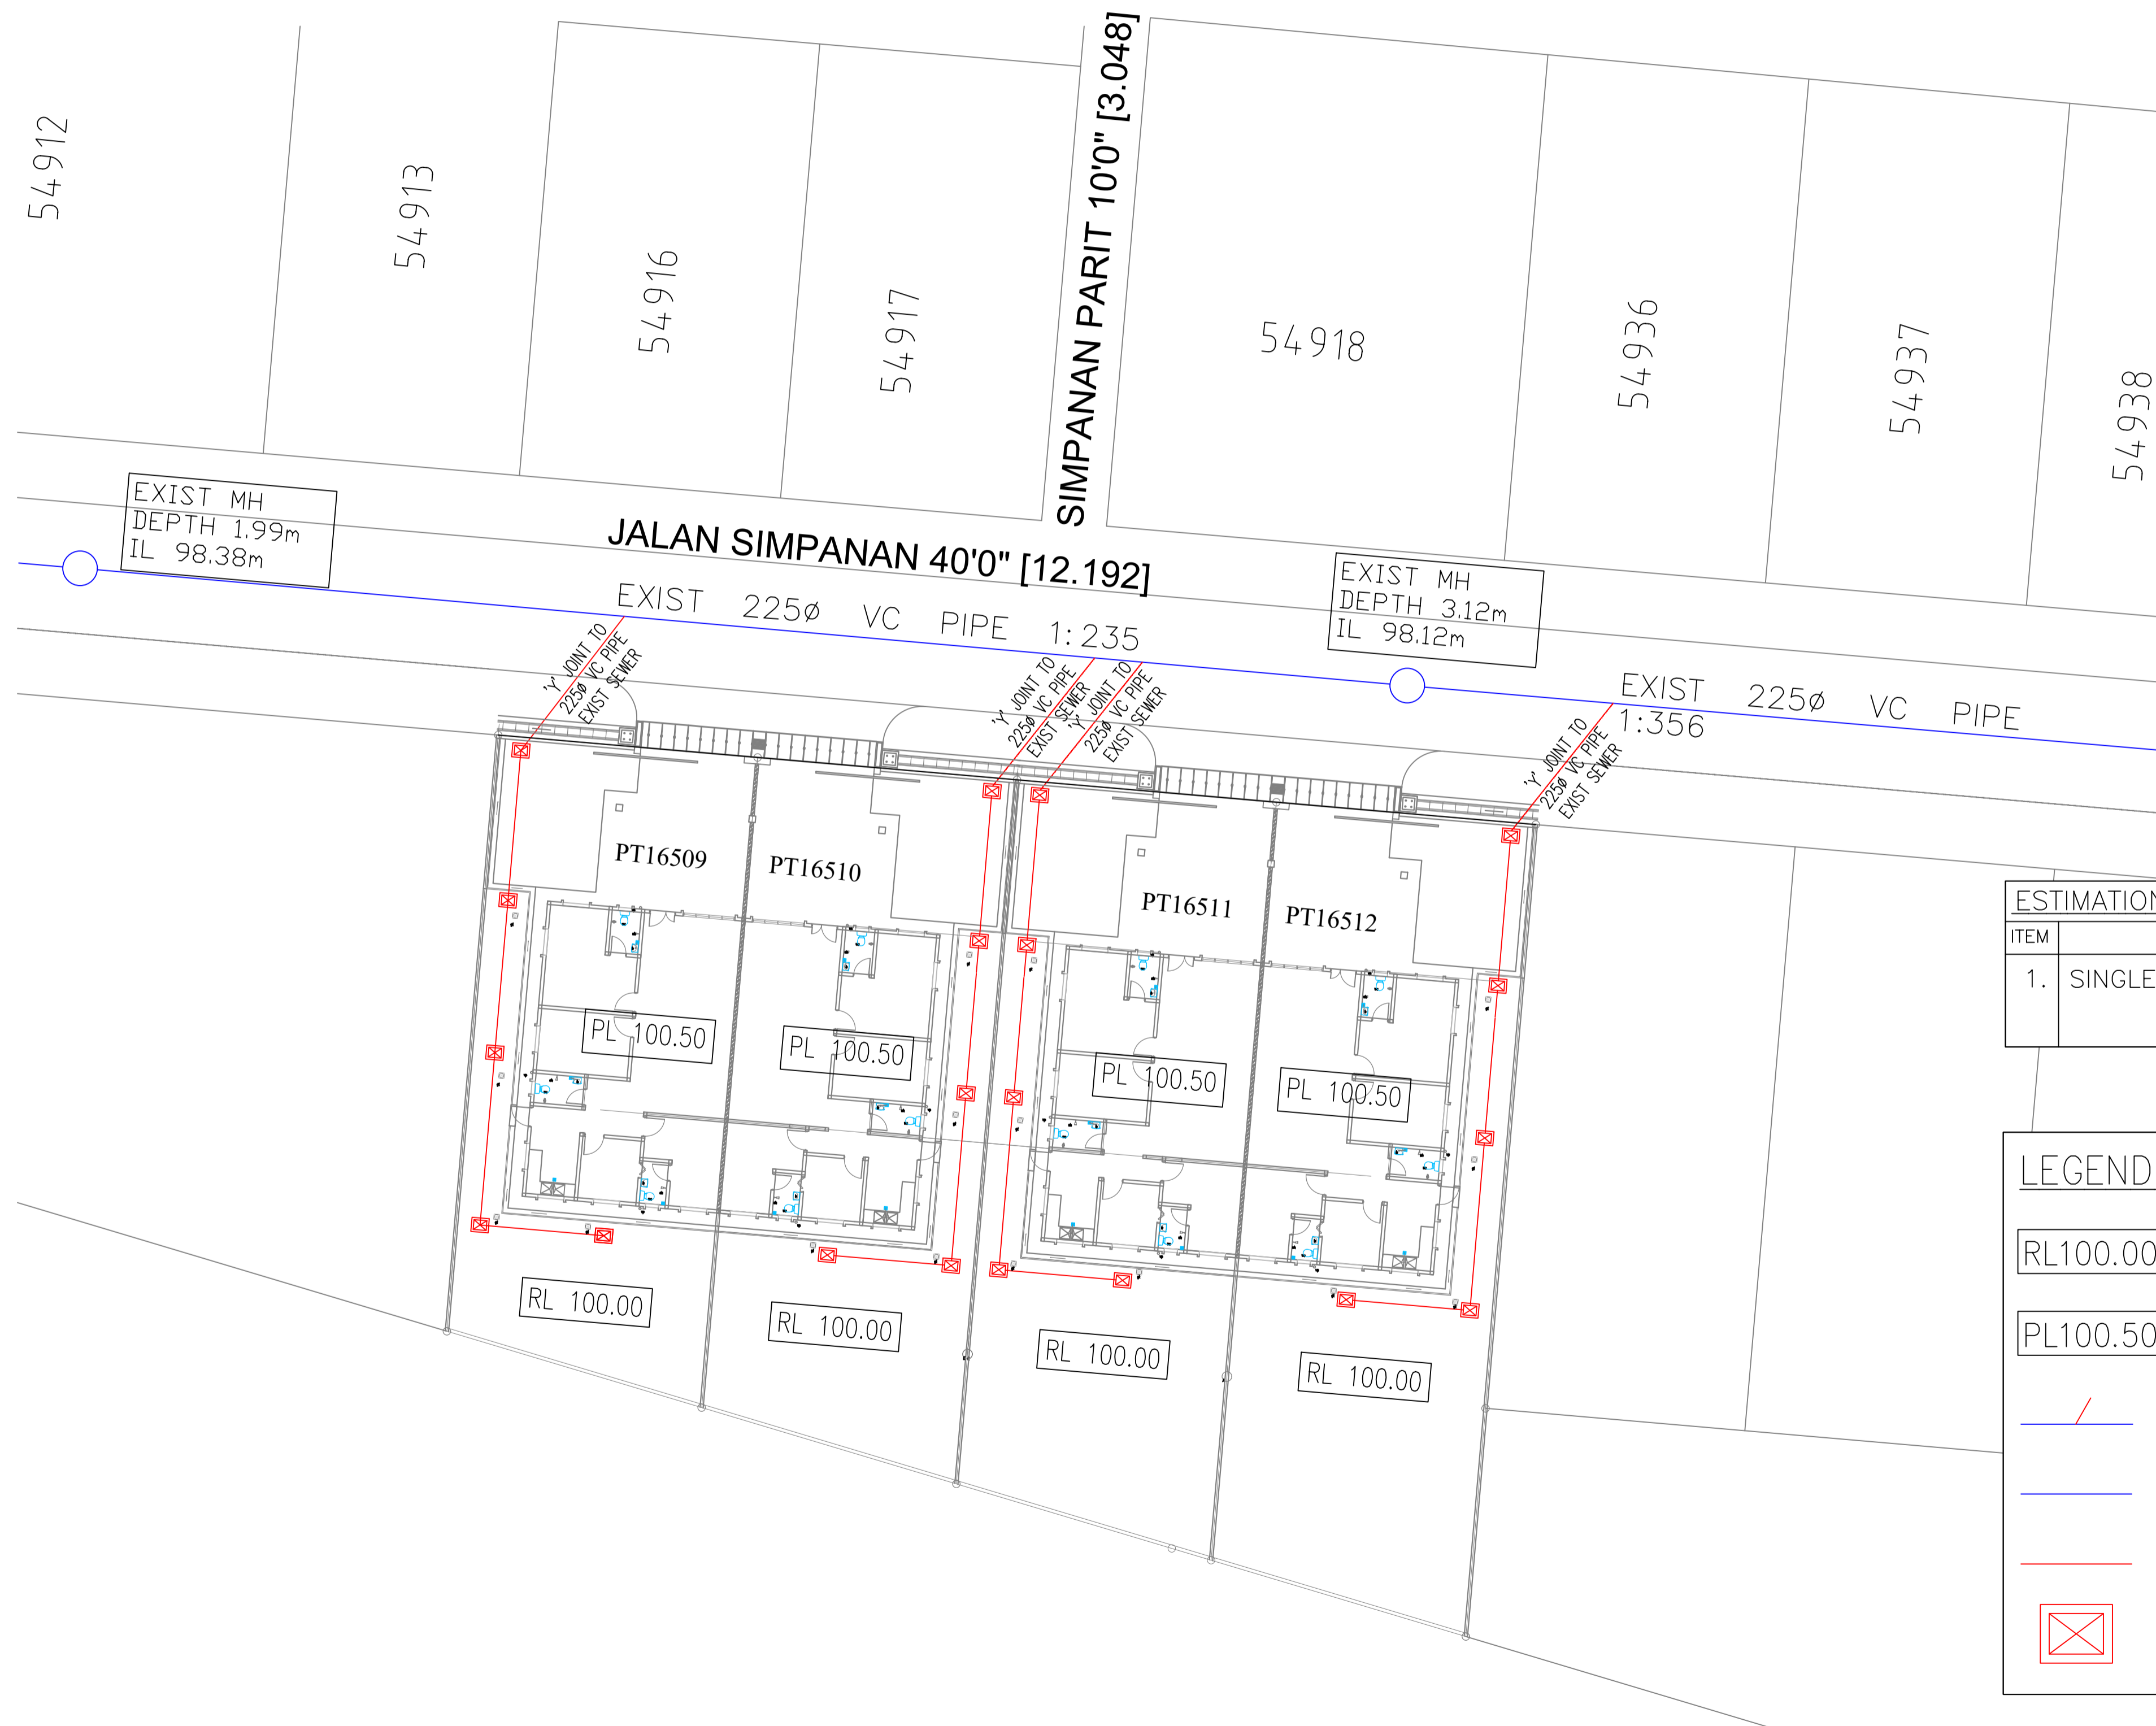


PELAN TAPAK
SKALA 1 : 200

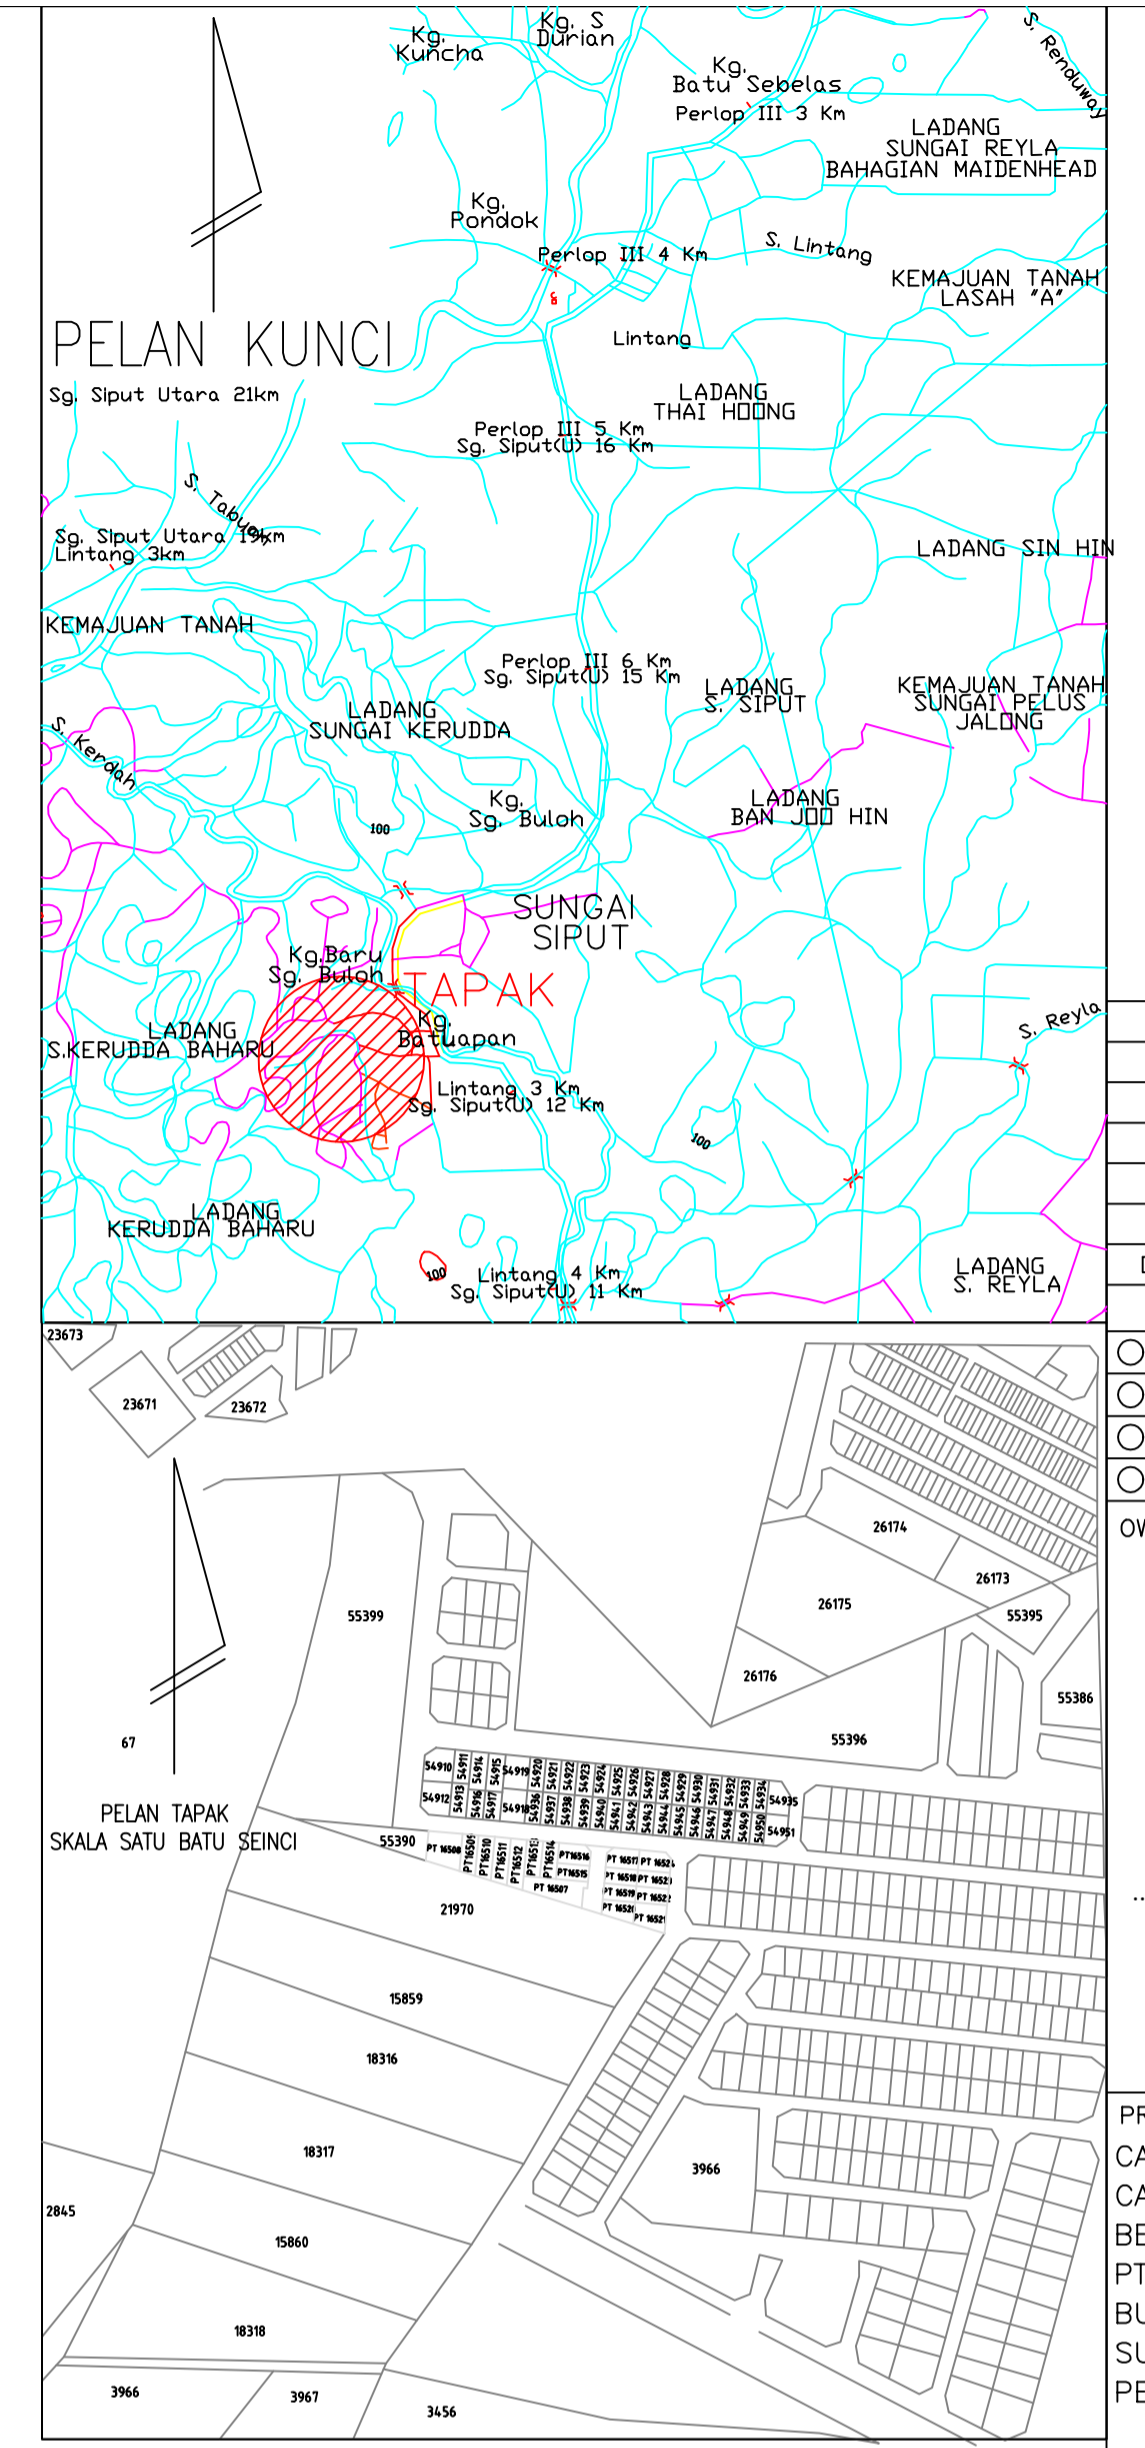

ESTIMATION OF POPULATION EQUVALENT				
ITEM	LAND USE	NO. OF UNITS	P.E./UNIT	TOTAL P.E.
1.	SINGLE STOREY SEMI-D	4	5	20

LEGEND:

RL100.00	PROP. FINISHED ROAD LEVEL
PL100.50	PROP. PLATFORM FORMATION LEVEL
	PROP. 150ø 'Y' JOINT
	EXIST. 225ø VC PIPE
	PROP. 150ø uPVC PIPE
	MANHOLE

DATE	DESCRIPTION	AMENDED
A M E N D M E N T		
<input type="radio"/>	FOR CONSTRUCTION	<input checked="" type="radio"/> FOR SUBMISSION
<input type="radio"/>	FOR TENDER	<input type="radio"/> PRELIMINARY
<input type="radio"/>	FOR CLIENT	<input type="radio"/> FOR DISCUSSION
<input type="radio"/>	FOR ARCHT/CONSULTANT	<input type="radio"/> INTERNAL CIRCULATION

OWNER'S SIGNATURE

GOLDEN OVERSEAS ENTERPRISE SDN. BHD.
(COMPANY NO: 241954-U)
No. 5, Laluan Tasek Perdana 1,
Medan Tasek Perdana, 30010, Ipoh, Perak
Tel: 05-291 8328 Fax: 05-291 3328

UNTUK TETUAN GOLDEN OVERSEAS ENTERPRISE SDN BHD.

SEWERAGE

- DRAWING TITLE
- KEY PLAN
 - LOCATION PLAN
 - SITE PLAN

ENGINEER'S SIGNATURE

I hereby certify that these work have been designed by me in accordance with the sound engineering practice and that I take full responsibility for the designed and performance of the same.

.....
Ir. Pang Yoon Khong
B.Eng.(Hons.),U.M.S., MEM. P.Eng.
[Principal]

PYK CONSULTANT
CIVIL & STRUCTURAL ENGINEERS
NO. 6, LEBUH RAIN BOMBER
30350 IPOH, PERAK DARUL RIDZUAN
TEL : 05-5492902/016-5564865
FAX : 05-5492902
EMAIL : pykcons@gmail.com

DRAWING NO.
PYKC/GDOE/22-36/SW 1 OF 3

DESIGNED : JWEN	REVISION : -
DRAWN : JWEN	STAGE : SUBMISSION
DATE : DEC 2023	SCALE : 1:200

THIS DRAWING IS COPYRIGHT AND REMAINS THE PROPERTY OF PYK CONSULTANT AND MUST NOT BE USED/REPRODUCED OR COPIED WITHOUT WRITTEN PERMISSION