

KELULUSAN PLAN


Local Authorities:-

CONFIDENTIALITY

These drawings and details are and shall remain the property of TT dotCom Sdn Bhd. Both are issued in strict confidence and shall not be reproduced, copied or used in any manner without specific written permission from the owner.

LEGEND :- OUTSIDE PLANT

- = BUILDING MANHOLE
- = BUILDING PIT
- = PROPOSED TIME MANHOLE
- = EXISTING PDC MANHOLE
- = PROPOSED TIME DUCT ROUTE
- = PROPOSED TIME DUCT TO BUILDING
- = EXISTING BUILDING DUCT ROUTE
- = EXISTING BUILDING CABLE TRAY
- = PROPOSED TRUNKING
- = PROPOSED CONDUIT
- 1W / 2W = 1 WAY OR 2 WAY DUCT
- GI = GALVANISED IRON DUCT
- PVC = PVC DUCT
- = HIDDEN DRAIN
- = VISIBLE DRAIN
- = TREES AND PLANTS

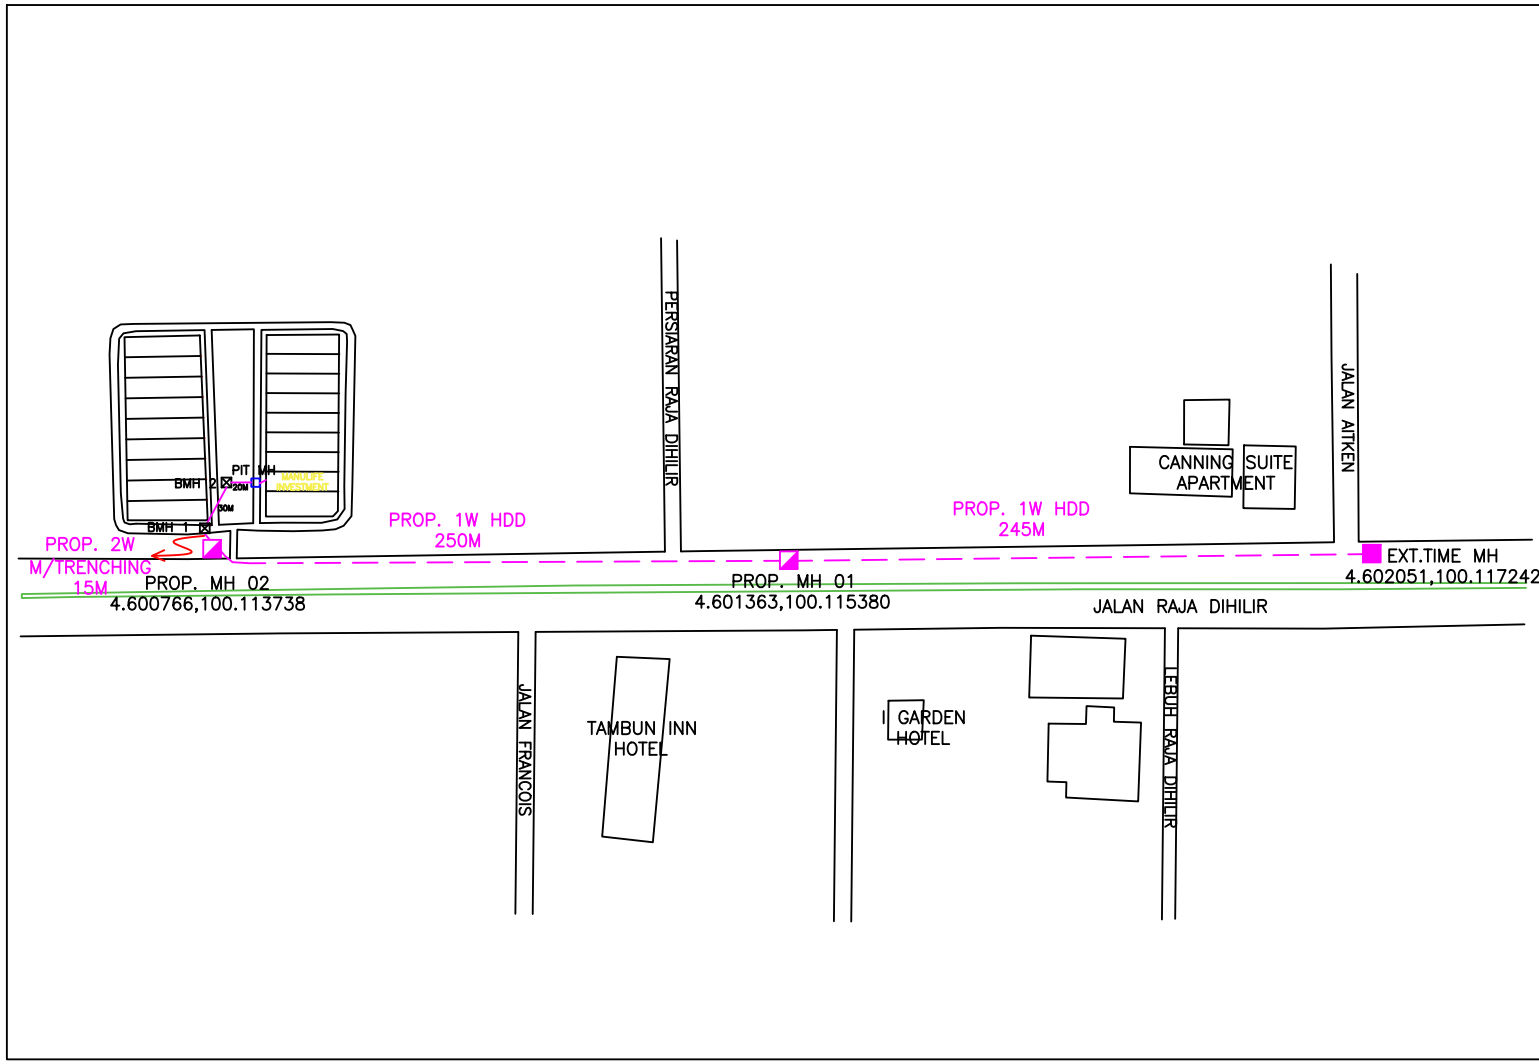

REV. NO.	REV. DATE	REV. BY	DESCRIPTION:

**time™**

TT dotCom Sdn Bhd (52371-A)  
 No 14, Jalan Majistret U1/26,  
 Hicom Glenmarie Industrial Park  
 40150 Shah Alam, Selangor Darul Ehsan, Malaysia.  
 Tel: +60 3 5032 6000  
 Website: www.time.com.my

PROJECT TITLE: PROPOSED FIBER INFRA FOR MANULIFE MANAGEMENT (M) BERHAD	
DRAWING TITLE: SITE PLAN DRAWING (TECHNICAL PROPOSAL (TP) FOR LAST MILE LINK AND BUILDING ACCESS)	
DRAWING NO: TTdC/0000/UMOB/LEML/0001	SHEET NO: 1 OF 1

DRAWING SCALE: N.T.S	DRAWING UNITS: METER
PREPARED BY: NAME	INITIAL & DATE: -
DESIGNED BY: NAME	INITIAL & DATE: -
CHECKED BY: -	INITIAL & DATE: -
APPROVED BY: -	INITIAL & DATE: -