


These drawings and details are and shall remain the property of TT dotCom Sdn Bhd. Both are issued in strict confidence and shall not be reproduced, copied or used in any manner without specific written permission from the owner.

LEGEND :- OUTSIDE PLANT

- = EXISTING TIME MANHOLE
- = PROPOSED TIME MANHOLE
- = BUILDING MANHOLE
- = BUILDING PIT
- = PROPOSED TRUNKING
- = HUB BOX
- SB = SUB BOX
- EB = END BOX
- = FOC 1C (LINE 1)
- = FOC 1C (LINE 2)
- = FOC 1C (LINE 3)
- = FOC 1C (LINE 4)
- = FOC 1C (LINE 5)
- = FOC 1C (LINE 6)
- = FOC 1C (LINE 7)
- = FOC 1C (LINE 8)
- = CABLE 48C
- = PROPOSED McT
- = PROPOSED HDD

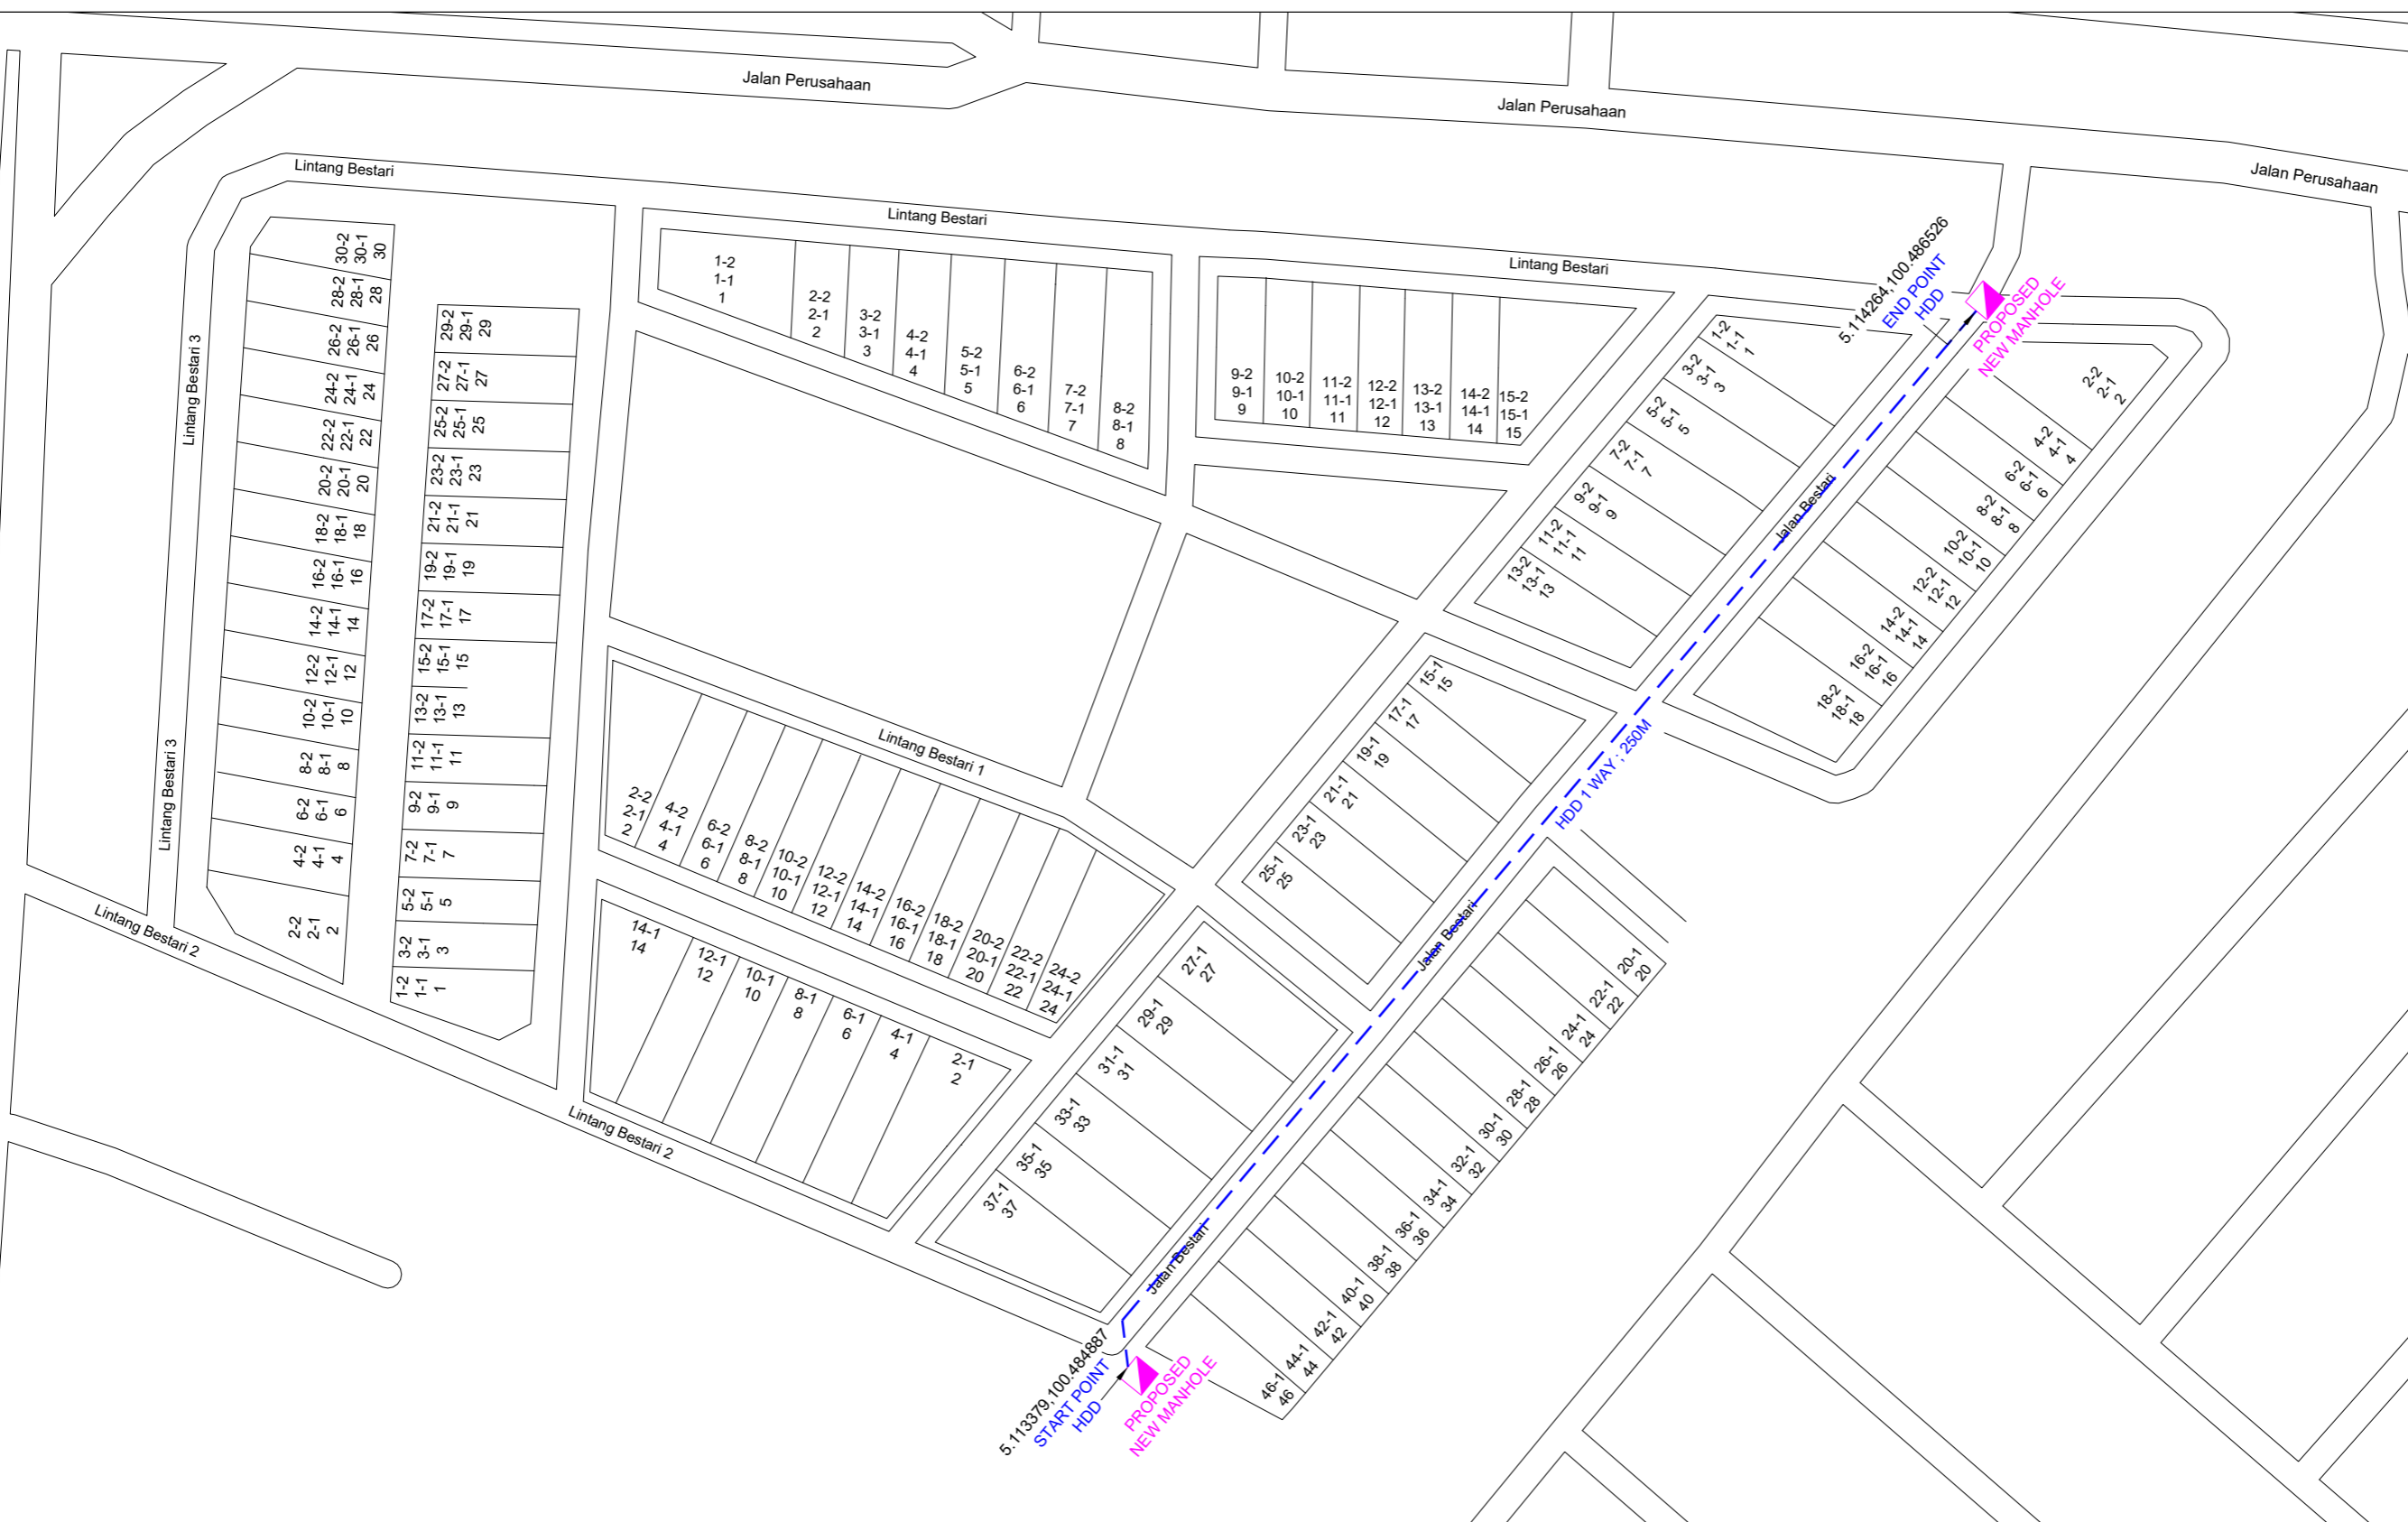

REV. NO	REV. DATE	DESCRIPTION:


NEXUSCORP GROUP SDN. BHD.
 No.14-1, Jalan Keluli 7 /109,
 Kawasan Perindustrian, Seksyen 7,
 40000 Shah Alam, Selangor


TT dotCom Sdn Bhd (52371-A)
 Jalan Majistret U1/26,
 Hicom Glenmarie Industrial Park
 40150 Shah Alam, Selangor Darul Ehsan, Malaysia.
 Tel: +60 3 5032 6000
 Website: www.time.com.my


PROJECT TITLE:	DRAWING SCALE:
SDU JALAN BESTARI , PARIT BUNTAR	N.T.S
DRAWING TITLE:	DRAWING UNITS:
SITE PLAN DRAWING FOR PROPOSED NEW HDD	METER
DRAWING NO:	PREPARED BY:
0000 0	SHAHIR
SHEET NO:	DESIGNED BY:
1 OF 1	SYAHMI
	CHECKED BY:
	APPROVED BY:

DRAWING UNITS:	DRAWING UNITS:
METER	METER
INITIAL & DATE:	INITIAL & DATE:
INITIAL & DATE:	INITIAL & DATE:
INITIAL & DATE:	INITIAL & DATE:
INITIAL & DATE:	INITIAL & DATE:

These drawings and details are and shall remain the property of TT dotCom Sdn Bhd. Both are issued in strict confidence and shall not be reproduced, copied or used in any manner without specific written permission from the owner.

LEGEND :- OUTSIDE PLANT

- = EXISTING TIME POLE
- = PROPOSED TIME POLE
- = BUILDING MANHOLE
- ⊠ = BUILDING PIT
- = PROPOSED TRUNKING
- ▲ = HUB BOX
- SB = SUB BOX
- EB = END BOX
- = FOC 1C (LINE 1)
- = FOC 1C (LINE 2)
- = FOC 1C (LINE 3)
- = FOC 1C (LINE 4)
- = FOC 1C (LINE 5)
- = FOC 1C (LINE 6)
- = FOC 1C (LINE 7)
- = FOC 1C (LINE 8)
- = CABLE 48C
- - - = PROPOSED McT
- - - = PROPOSED HDD

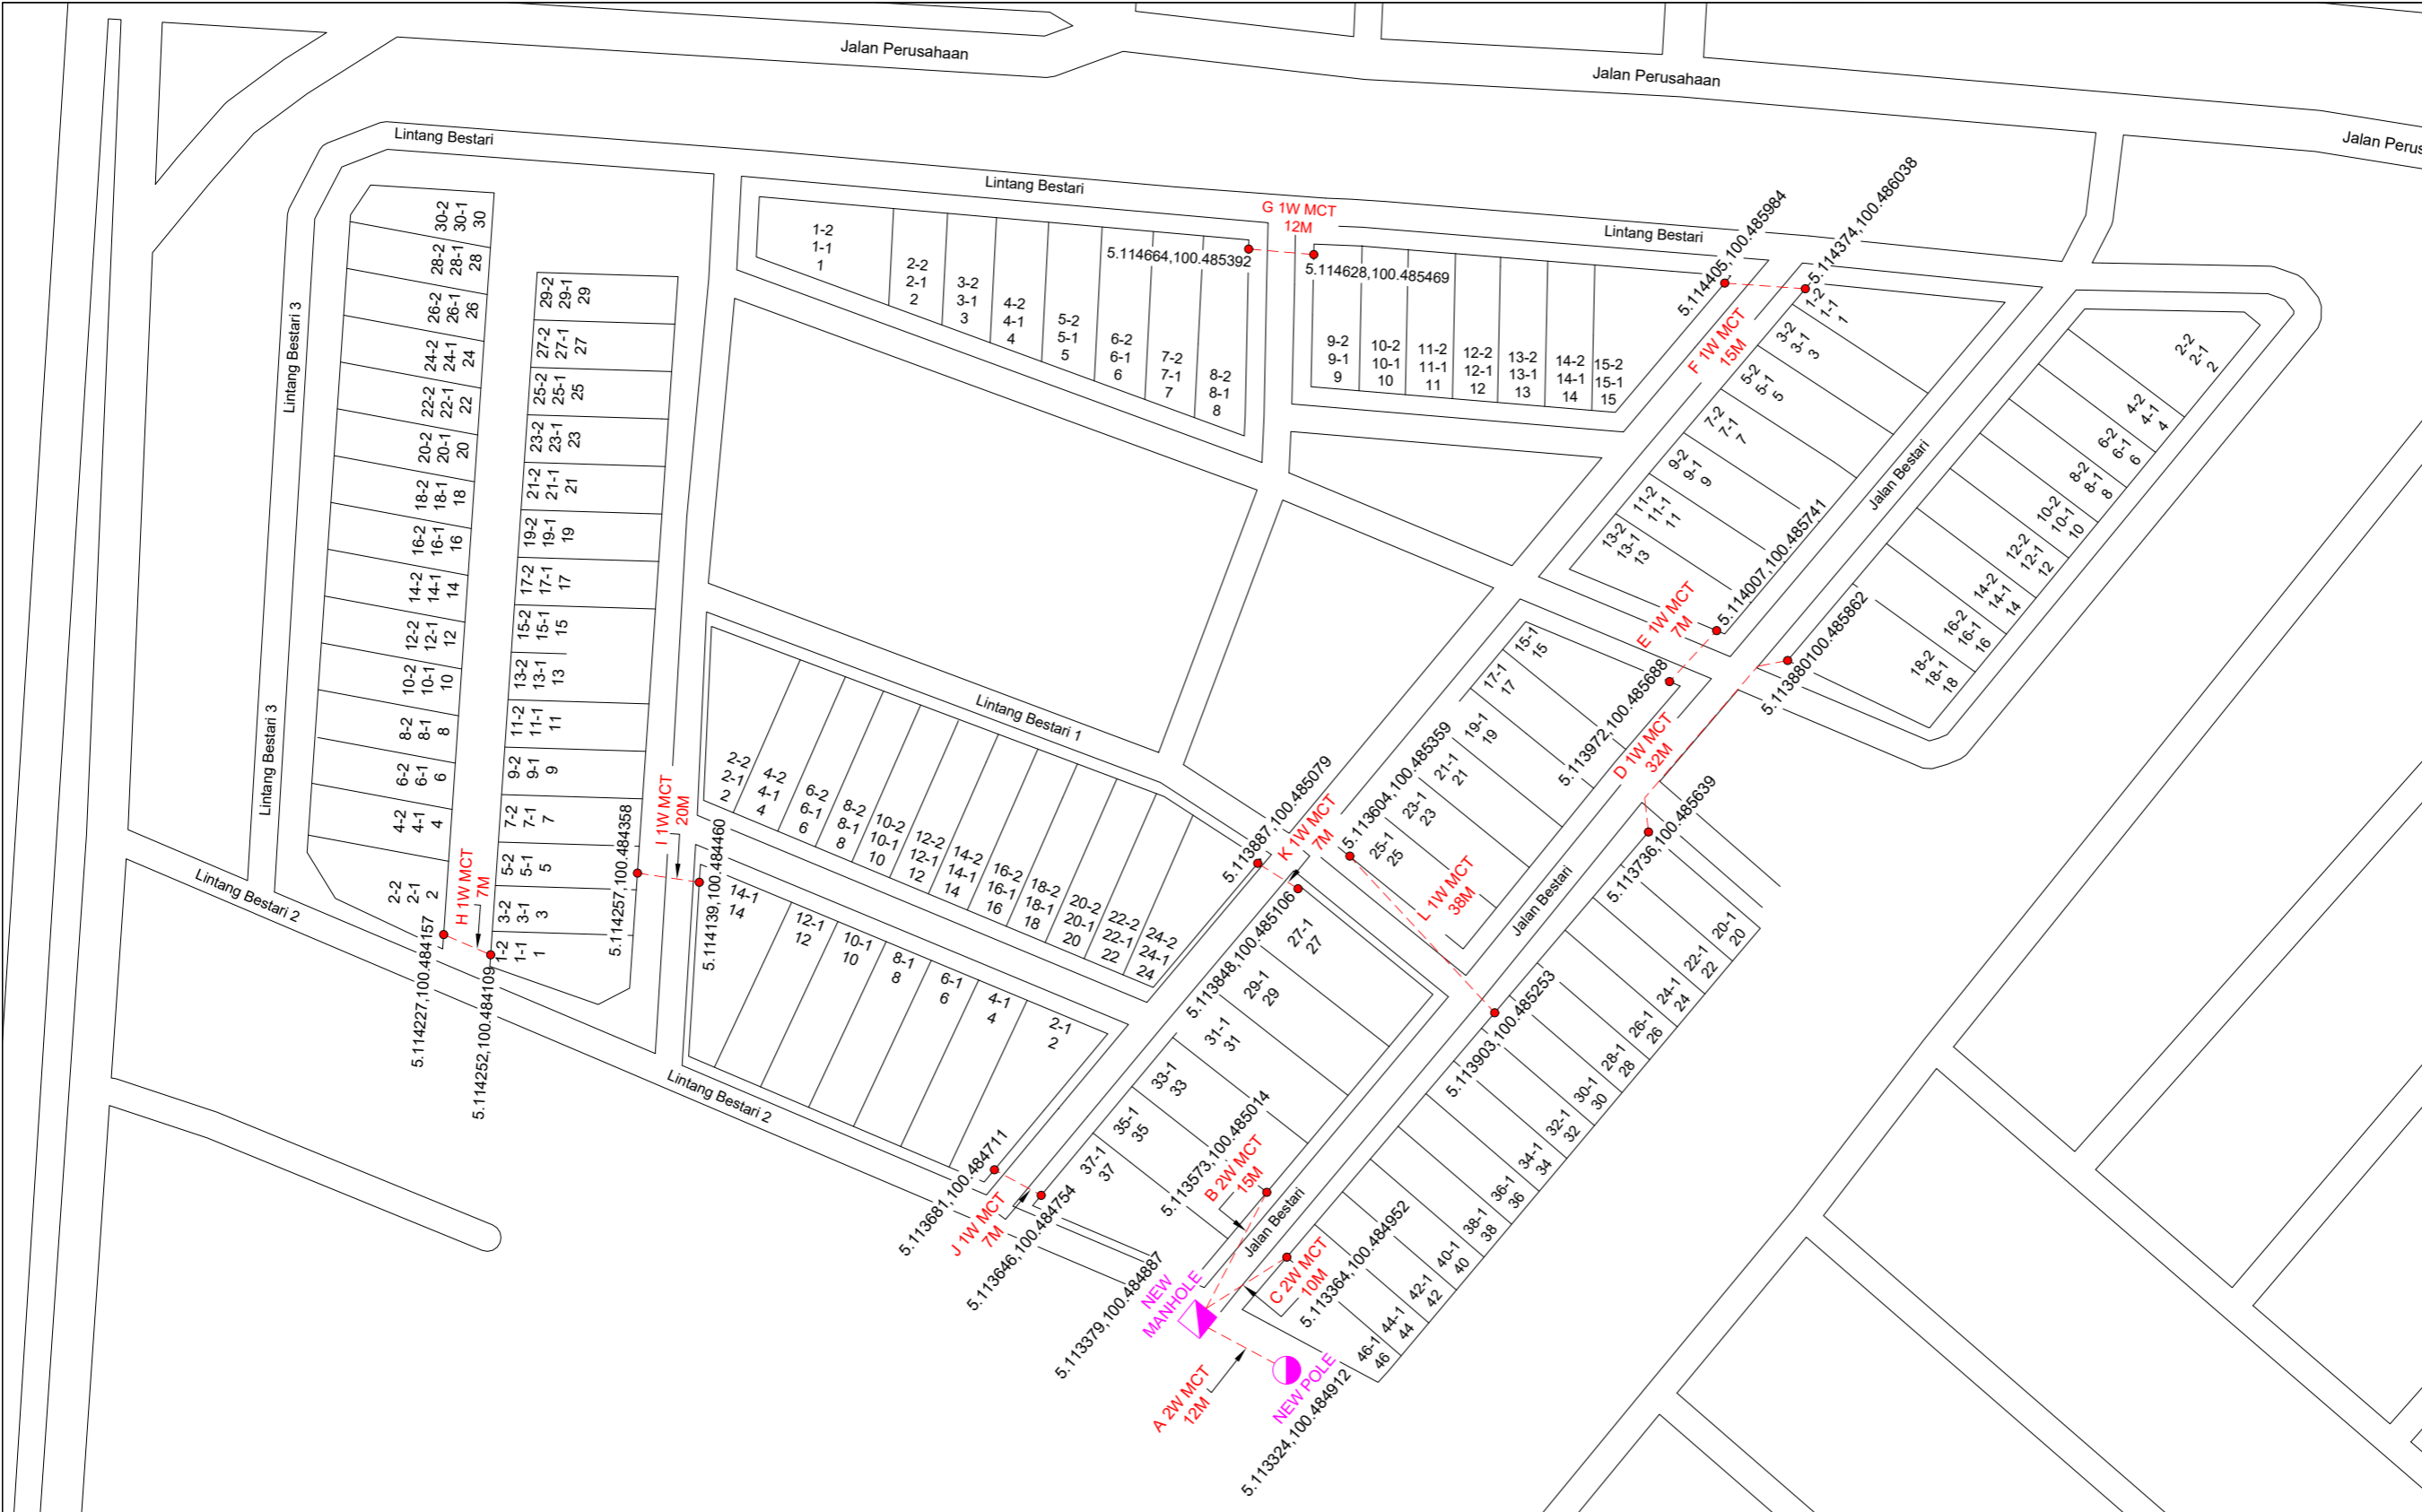

REV. NO	REV. DATE	DESCRIPTION:

NEXUSCORP
 NEXUSCORPGROUP SDN. BHD.
 No.14-1,Jalan Keluli 7 /109,
 Kawasan Perindustrian,Seksyen 7,
 40000 Shah Alam,Selangor

time™
 TT dotCom Sdn Bhd (52371-A)
 Jalan Majistret U1/26,
 Hicom Glenmarie Industrial Park
 40150 Shah Alam, Selangor Darul Ehsan, Malaysia.
 Tel: +60 3 5032 6000
 Website: www.time.com.my

PROJECT TITLE: SDU JALAN BESTARI , PARIT BUNTAR	DRAWING SCALE: N.T.S	DRAWING UNITS: METER
DRAWING TITLE: SITE PLAN DRAWING FOR PROPOSED NEW MCT	PREPARED BY: SHAHIR	INITIAL & DATE:
DRAWING NO: 000000	CHECKED BY: SYAHMI	INITIAL & DATE:
SHEET NO: 1 OF 1	APPROVED BY:	INITIAL & DATE: