

CONFIDENTIALITY

These drawings and details are and shall remain the property of TT dotCom Sdn Bhd. Both are issued in strict confidence and shall not be reproduced, copied or used in any manner without specific written permission from the owner.

LEGEND


- = EXISTING TIME MANHOLE
- = PROPOSED TIME MANHOLE JRC7
- - - - = HDD



SCHEDULE OF QUANTITY

SYMBOL	DESCRIPTION	QTY.
■	NEW MANHOLE JRC7	24
- - - -	HDD	5495

REV. NO.	REV. DATE	DESCRIPTION:

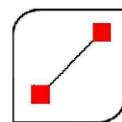

SOHO UNITED SDN BHD
 (1265201-V)
 A22-3A, PV 20, 53300 Setapak,
 Kuala Lumpur, Malaysia
 Tel: +6019-4885372 / 013-3370937



TT dotCom Sdn Bhd (52371-A)
 Jalan Majistret U1/26,
 Hicom Glenmarie Industrial Park
 40150 Shah Alam, Selangor Darul Ehsan, Malaysia.
 Tel: +60 3 5032 6000 Website: www.time.com.my

PROJECT TITLE:		SPUR BATU GAJAH P2 31000 BATU GAJAH, PERAK DARUL RIDZUAN	
DRAWING TITLE:		SITE PLAN DRAWING – OVERALL	
DRAWING NO:	TTdC	0000	0000 0
SHEET NO:			

DRAWING SCALE:	N.T.S	DRAWING UNITS:	METER
PREPARED BY:	SOHO UNITED	INITIAL & DATE:	02-03-2026
DESIGNED BY:	SOHO UNITED	INITIAL & DATE:	02-03-2026
CHECKED BY:	-	INITIAL & DATE:	
APPROVED BY:	-	INITIAL & DATE:	

CONFIDENTIALITY


These drawings and details are and shall remain the property of TT dotCom Sdn Bhd. Both are issued in strict confidence and shall not be reproduced, copied or used in any manner without specific written permission from the owner.

LEGEND


- = EXISTING TIME MANHOLE
- = PROPOSED TIME MANHOLE JRC7
- = HDD

SCHEDULE OF QUANTITY

SYMBOL	DESCRIPTION	QTY.
■	NEW MANHOLE JRC7	24
---	HDD	5495

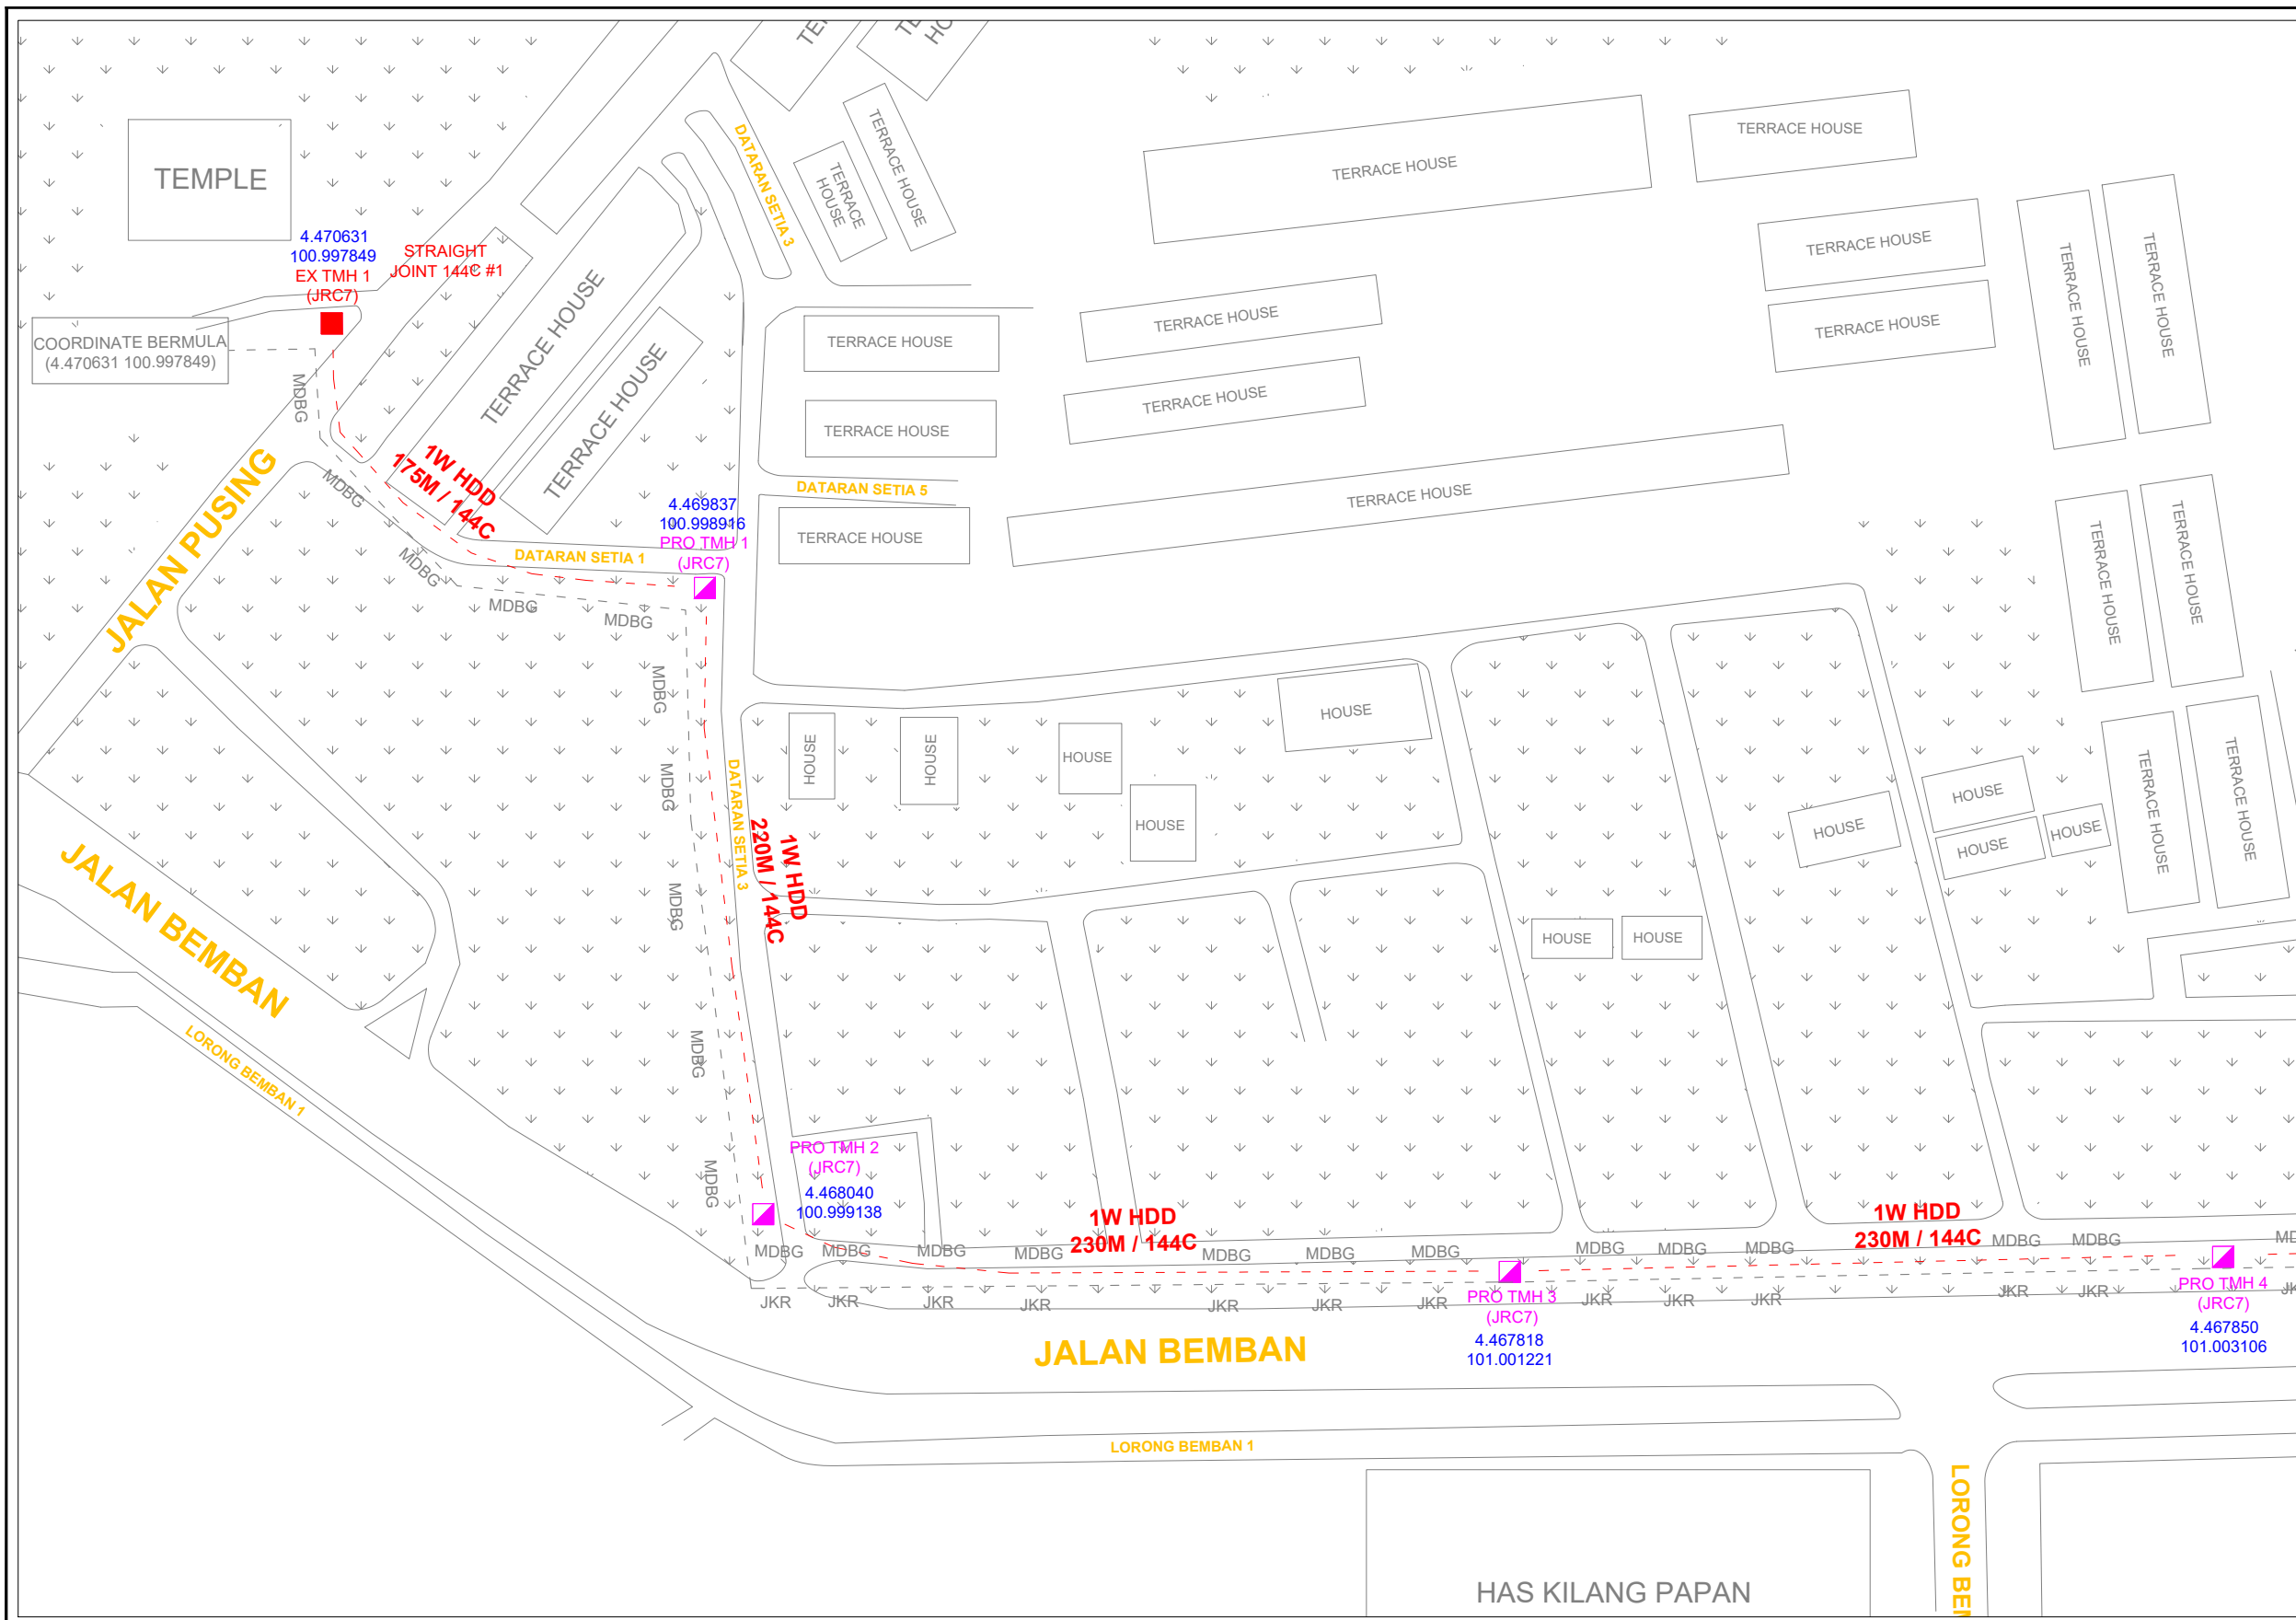

REV. NO.	REV. DATE	DESCRIPTION:

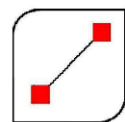

SOHO UNITED SDN BHD
 (1265201-V)
 A22-3A, PV 20, 53300 Setapak,
 Kuala Lumpur, Malaysia
 Tel: +6019-4885372 / 013-3370937



TT dotCom Sdn Bhd (52371-A)
 Jalan Majistret U1/26,
 Hicom Glenmarie Industrial Park
 40150 Shah Alam, Selangor Darul Ehsan, Malaysia.
 Tel: +60 3 5032 6000 Website: www.time.com.my




PROJECT TITLE:	SPUR BATU GAJAH P2 31000 BATU GAJAH, PERAK DARUL RIDZUAN
DRAWING TITLE:	SITE PLAN DRAWING - 1
DRAWING NO:	TTdC 0000 0000 0
SHEET NO:	


DRAWING SCALE:	N.T.S	DRAWING UNITS:	METER
PREPARED BY:	SOHO UNITED	INITIAL & DATE:	02-03-2026
DESIGNED BY:	SOHO UNITED	INITIAL & DATE:	02-03-2026
CHECKED BY:	-	INITIAL & DATE:	
APPROVED BY:	-	INITIAL & DATE:	

CONFIDENTIALITY



These drawings and details are and shall remain the property of TT dotCom Sdn Bhd. Both are issued in strict confidence and shall not be reproduced, copied or used in any manner without specific written permission from the owner.

LEGEND

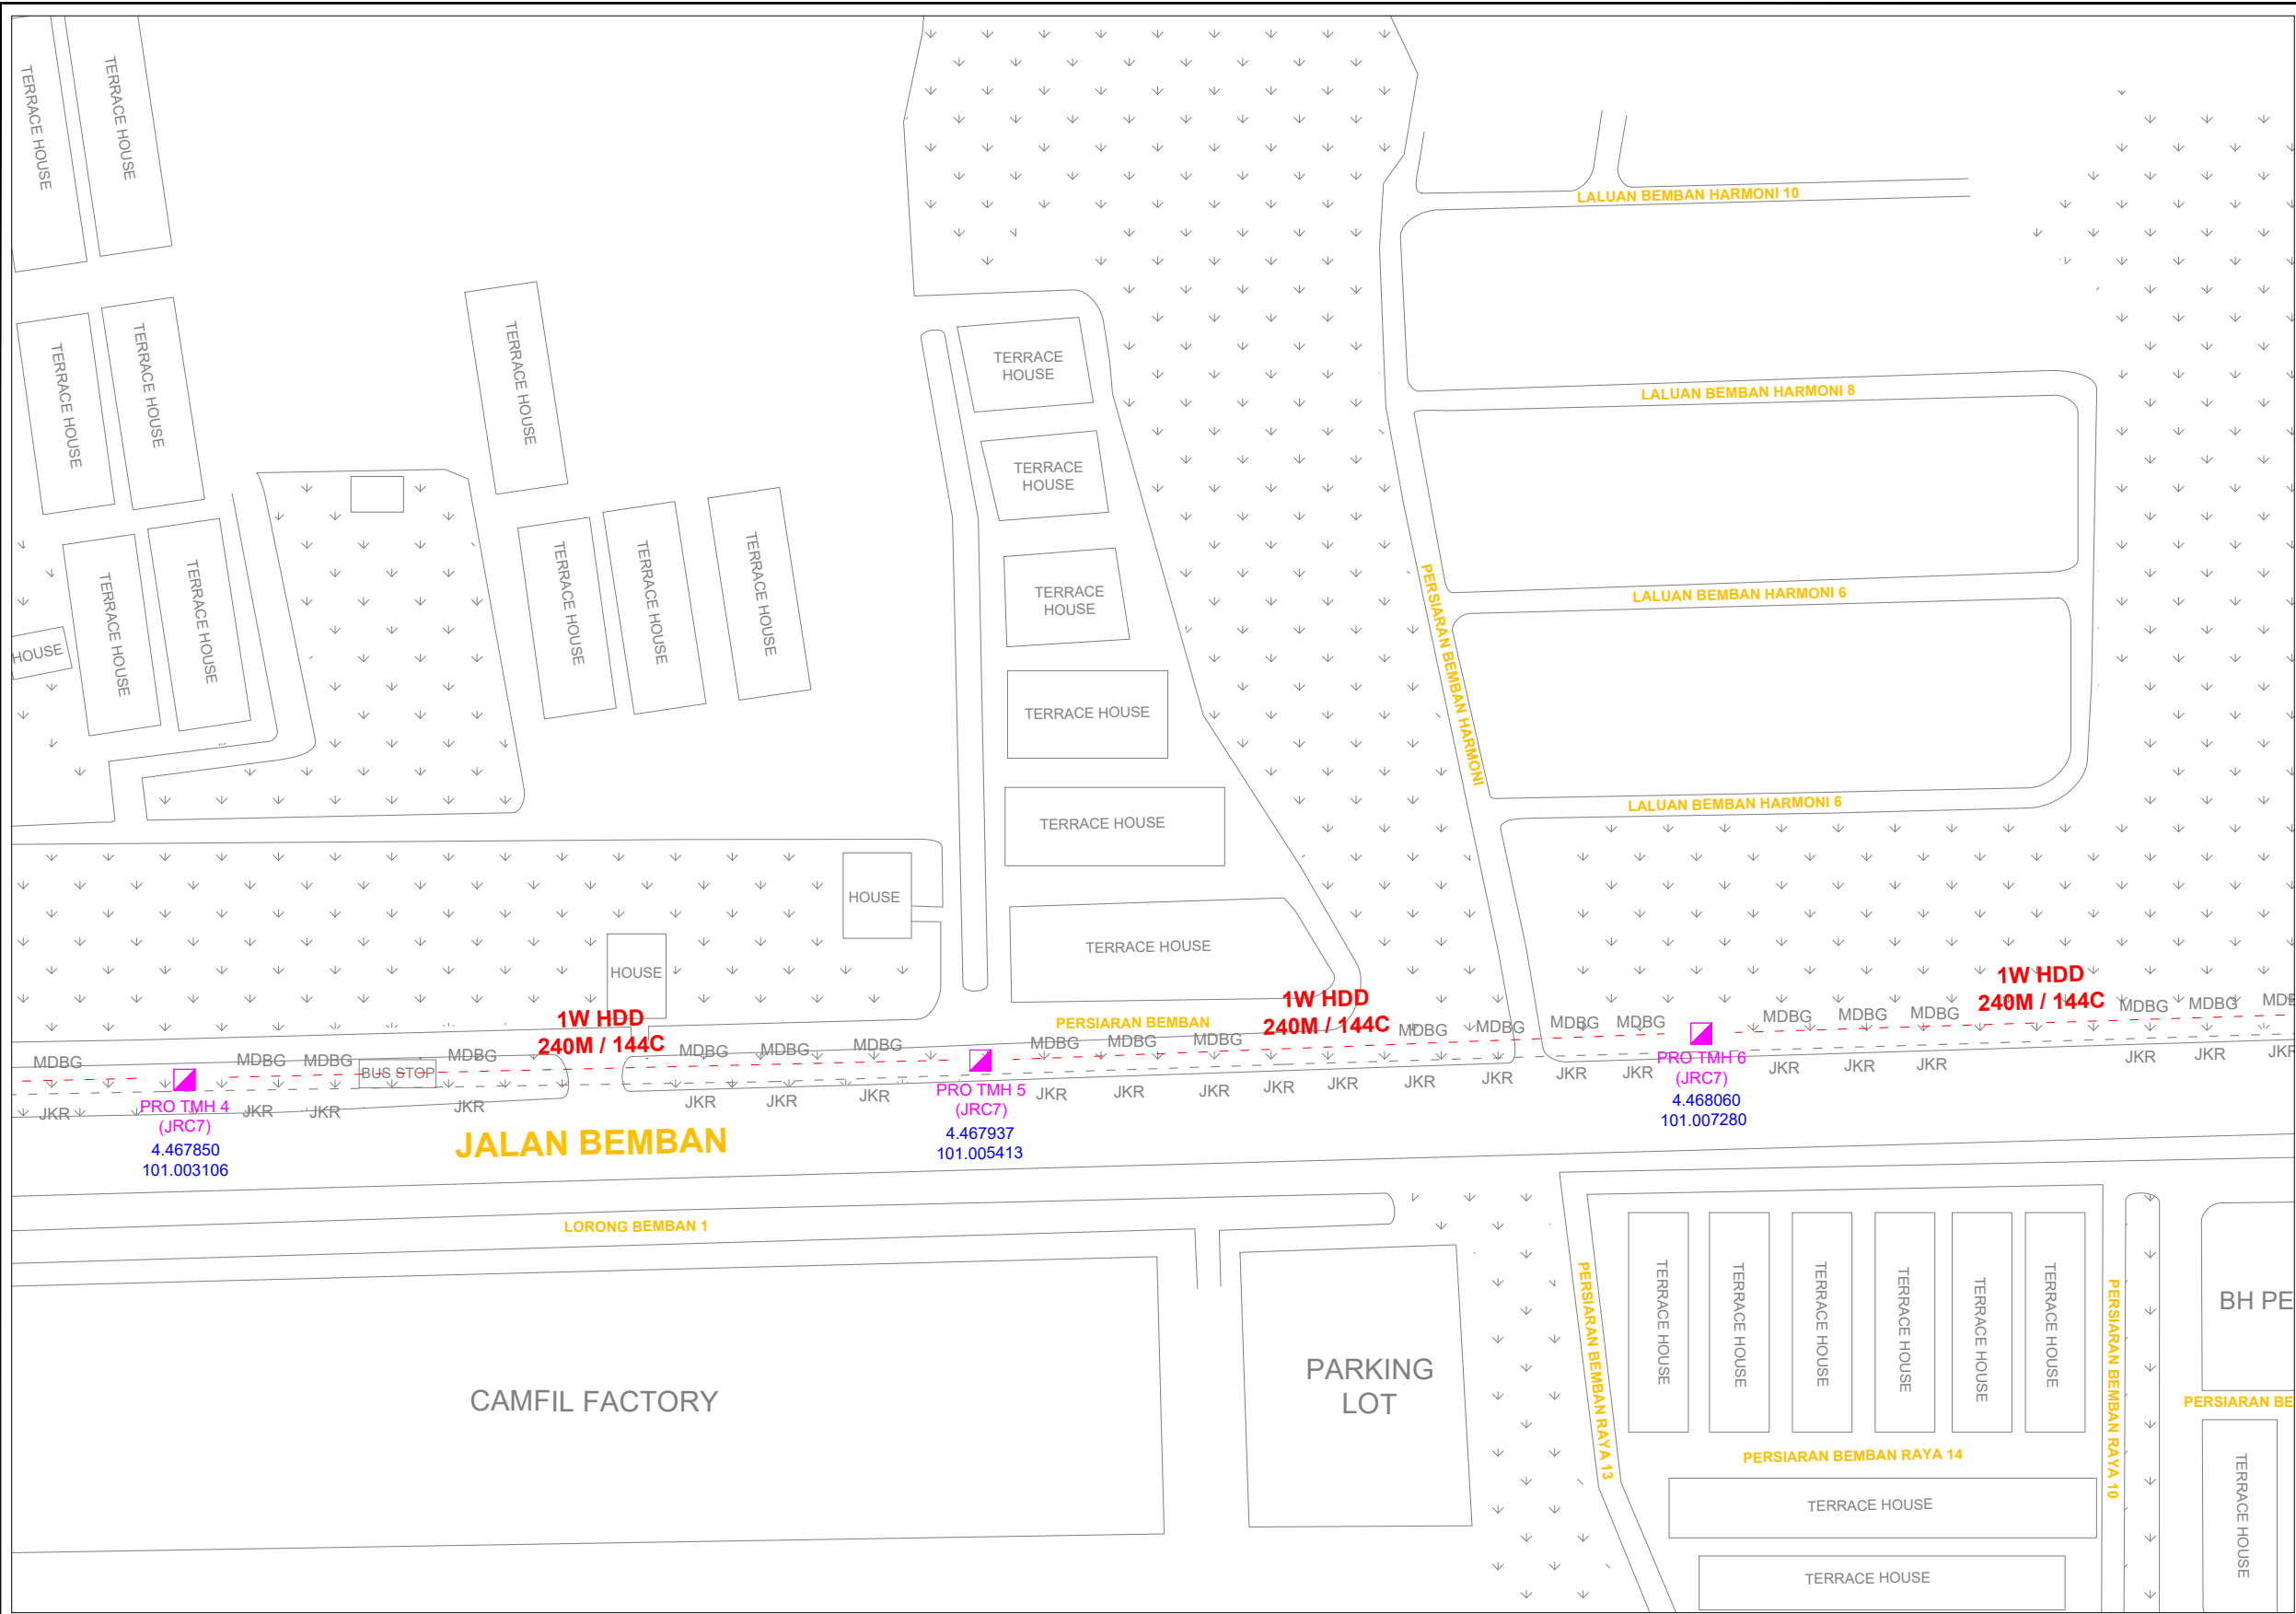-  = EXISTING TIME MANHOLE
-  = PROPOSED TIME MANHOLE JRC7
-  = HDD



SCHEDULE OF QUANTITY

SYMBOL	DESCRIPTION	QTY.
	NEW MANHOLE JRC7	24
	HDD	5495

REV. NO.	REV. DATE	DESCRIPTION:



SOHO UNITED SDN BHD
 (1265201-V)
 A22-3A, PV 20, 53300 Setapak,
 Kuala Lumpur, Malaysia
 Tel: +6019-4885372 / 013-3370937



TT dotCom Sdn Bhd (52371-A)
 Jalan Majistret U1/26,
 Hicom Glenmarie Industrial Park
 40150 Shah Alam, Selangor Darul Ehsan, Malaysia.
 Tel: +60 3 5032 6000 Website: www.time.com.my

PROJECT TITLE:	SPUR BATU GAJAH P2 31000 BATU GAJAH, PERAK DARUL RIDZUAN	
DRAWING TITLE:	SITE PLAN DRAWING - 2	
DRAWING NO:	TTdC <input type="text" value="0000"/> <input type="text" value="0000"/> <input type="text" value="0"/>	SHEET NO:

DRAWING SCALE:	N.T.S	DRAWING UNITS:	METER
PREPARED BY:	SOHO UNITED	INITIAL & DATE:	02-03-2026
DESIGNED BY:	SOHO UNITED	INITIAL & DATE:	02-03-2026
CHECKED BY:	-	INITIAL & DATE:	-
APPROVED BY:	-	INITIAL & DATE:	-

CONFIDENTIALITY


These drawings and details are and shall remain the property of TT dotCom Sdn Bhd. Both are issued in strict confidence and shall not be reproduced, copied or used in any manner without specific written permission from the owner.

LEGEND

- = EXISTING TIME MANHOLE
- = PROPOSED TIME MANHOLE JRC7
- - - - - = HDD

SCHEDULE OF QUANTITY

SYMBOL	DESCRIPTION	QTY.
■	NEW MANHOLE JRC7	24
- - - - -	HDD	5495

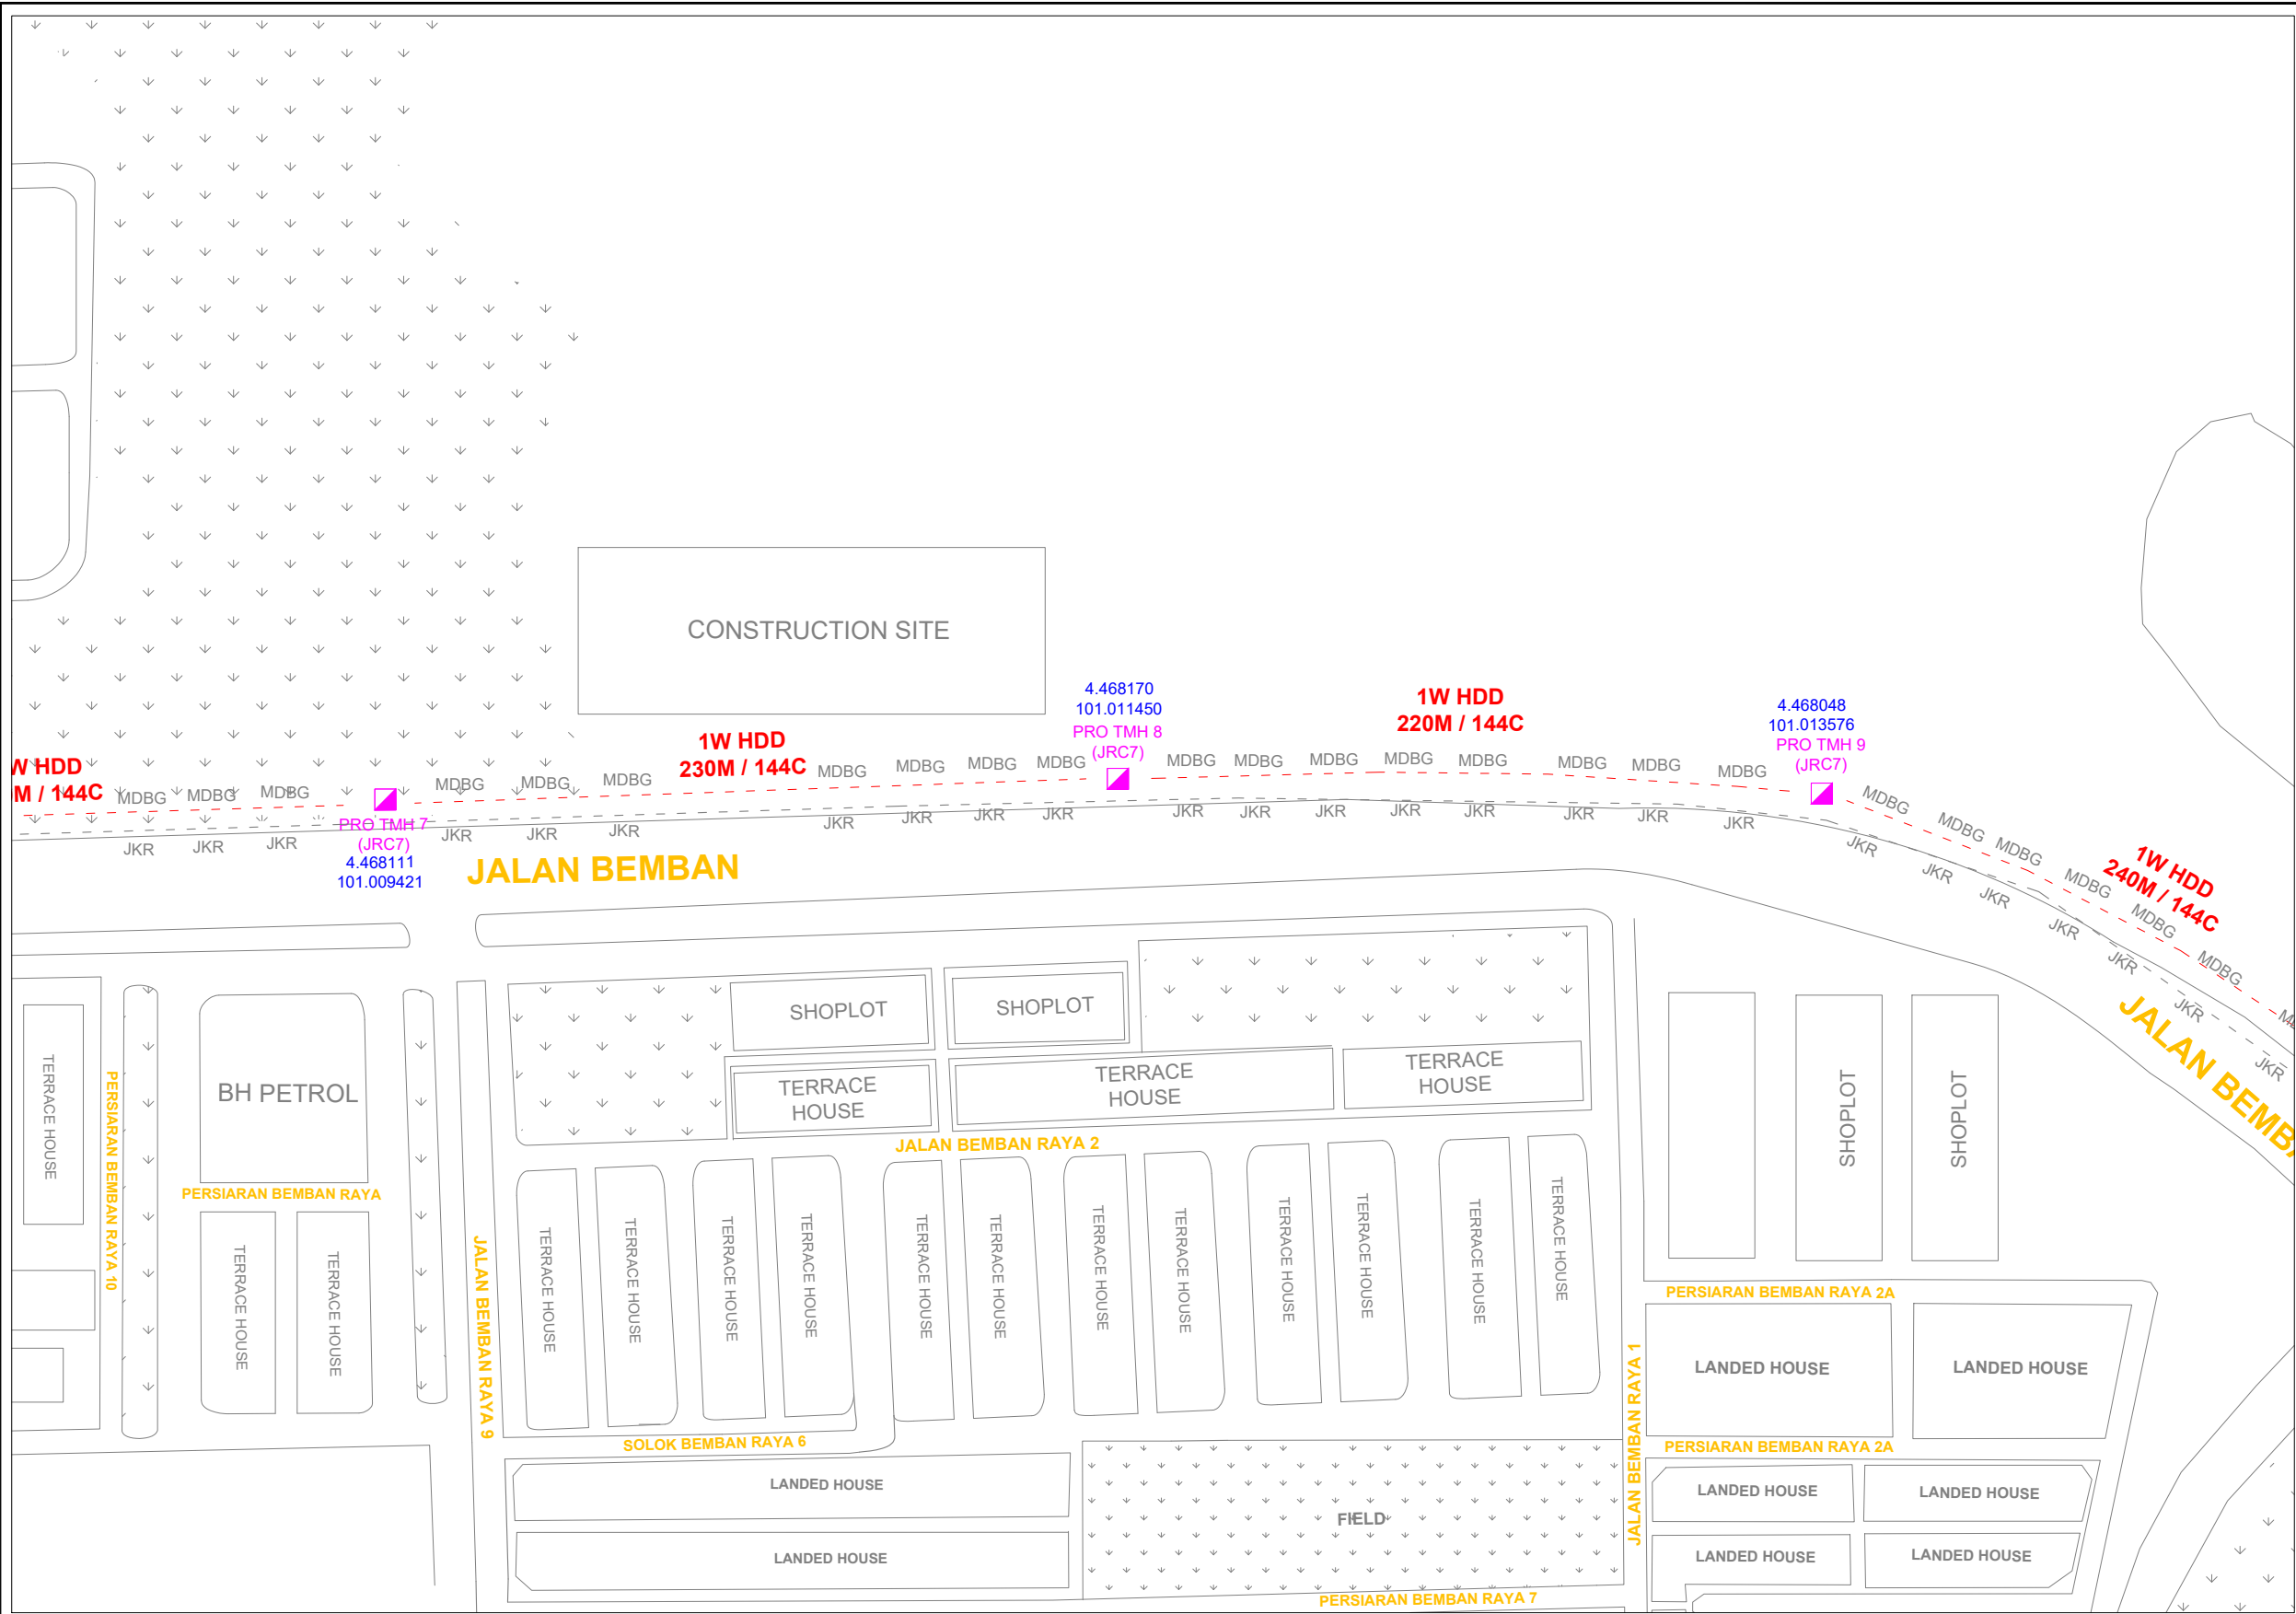

REV. NO.	REV. DATE	DESCRIPTION:




SOHO UNITED SDN BHD
 (1265201-V)
 A22-3A, PV 20, 53300 Setapak,
 Kuala Lumpur, Malaysia
 Tel: +6019-4885372 / 013-3370937



TT dotCom Sdn Bhd (52371-A)
 Jalan Majistret U1/26,
 Hicom Glenmarie Industrial Park
 40150 Shah Alam, Selangor Darul Ehsan, Malaysia.
 Tel: +60 3 5032 6000 Website: www.time.com.my

PROJECT TITLE:	SPUR BATU GAJAH P2 31000 BATU GAJAH, PERAK DARUL RIDZUAN		
DRAWING TITLE:	SITE PLAN DRAWING – 3		
DRAWING NO:	TTdC	0000	0000 0
SHEET NO:			

DRAWING SCALE:	N.T.S	DRAWING UNITS:	METER
PREPARED BY:	SOHO UNITED	INITIAL & DATE:	02-03-2026
DESIGNED BY:	SOHO UNITED	INITIAL & DATE:	02-03-2026
CHECKED BY:	-	INITIAL & DATE:	
APPROVED BY:	-	INITIAL & DATE:	

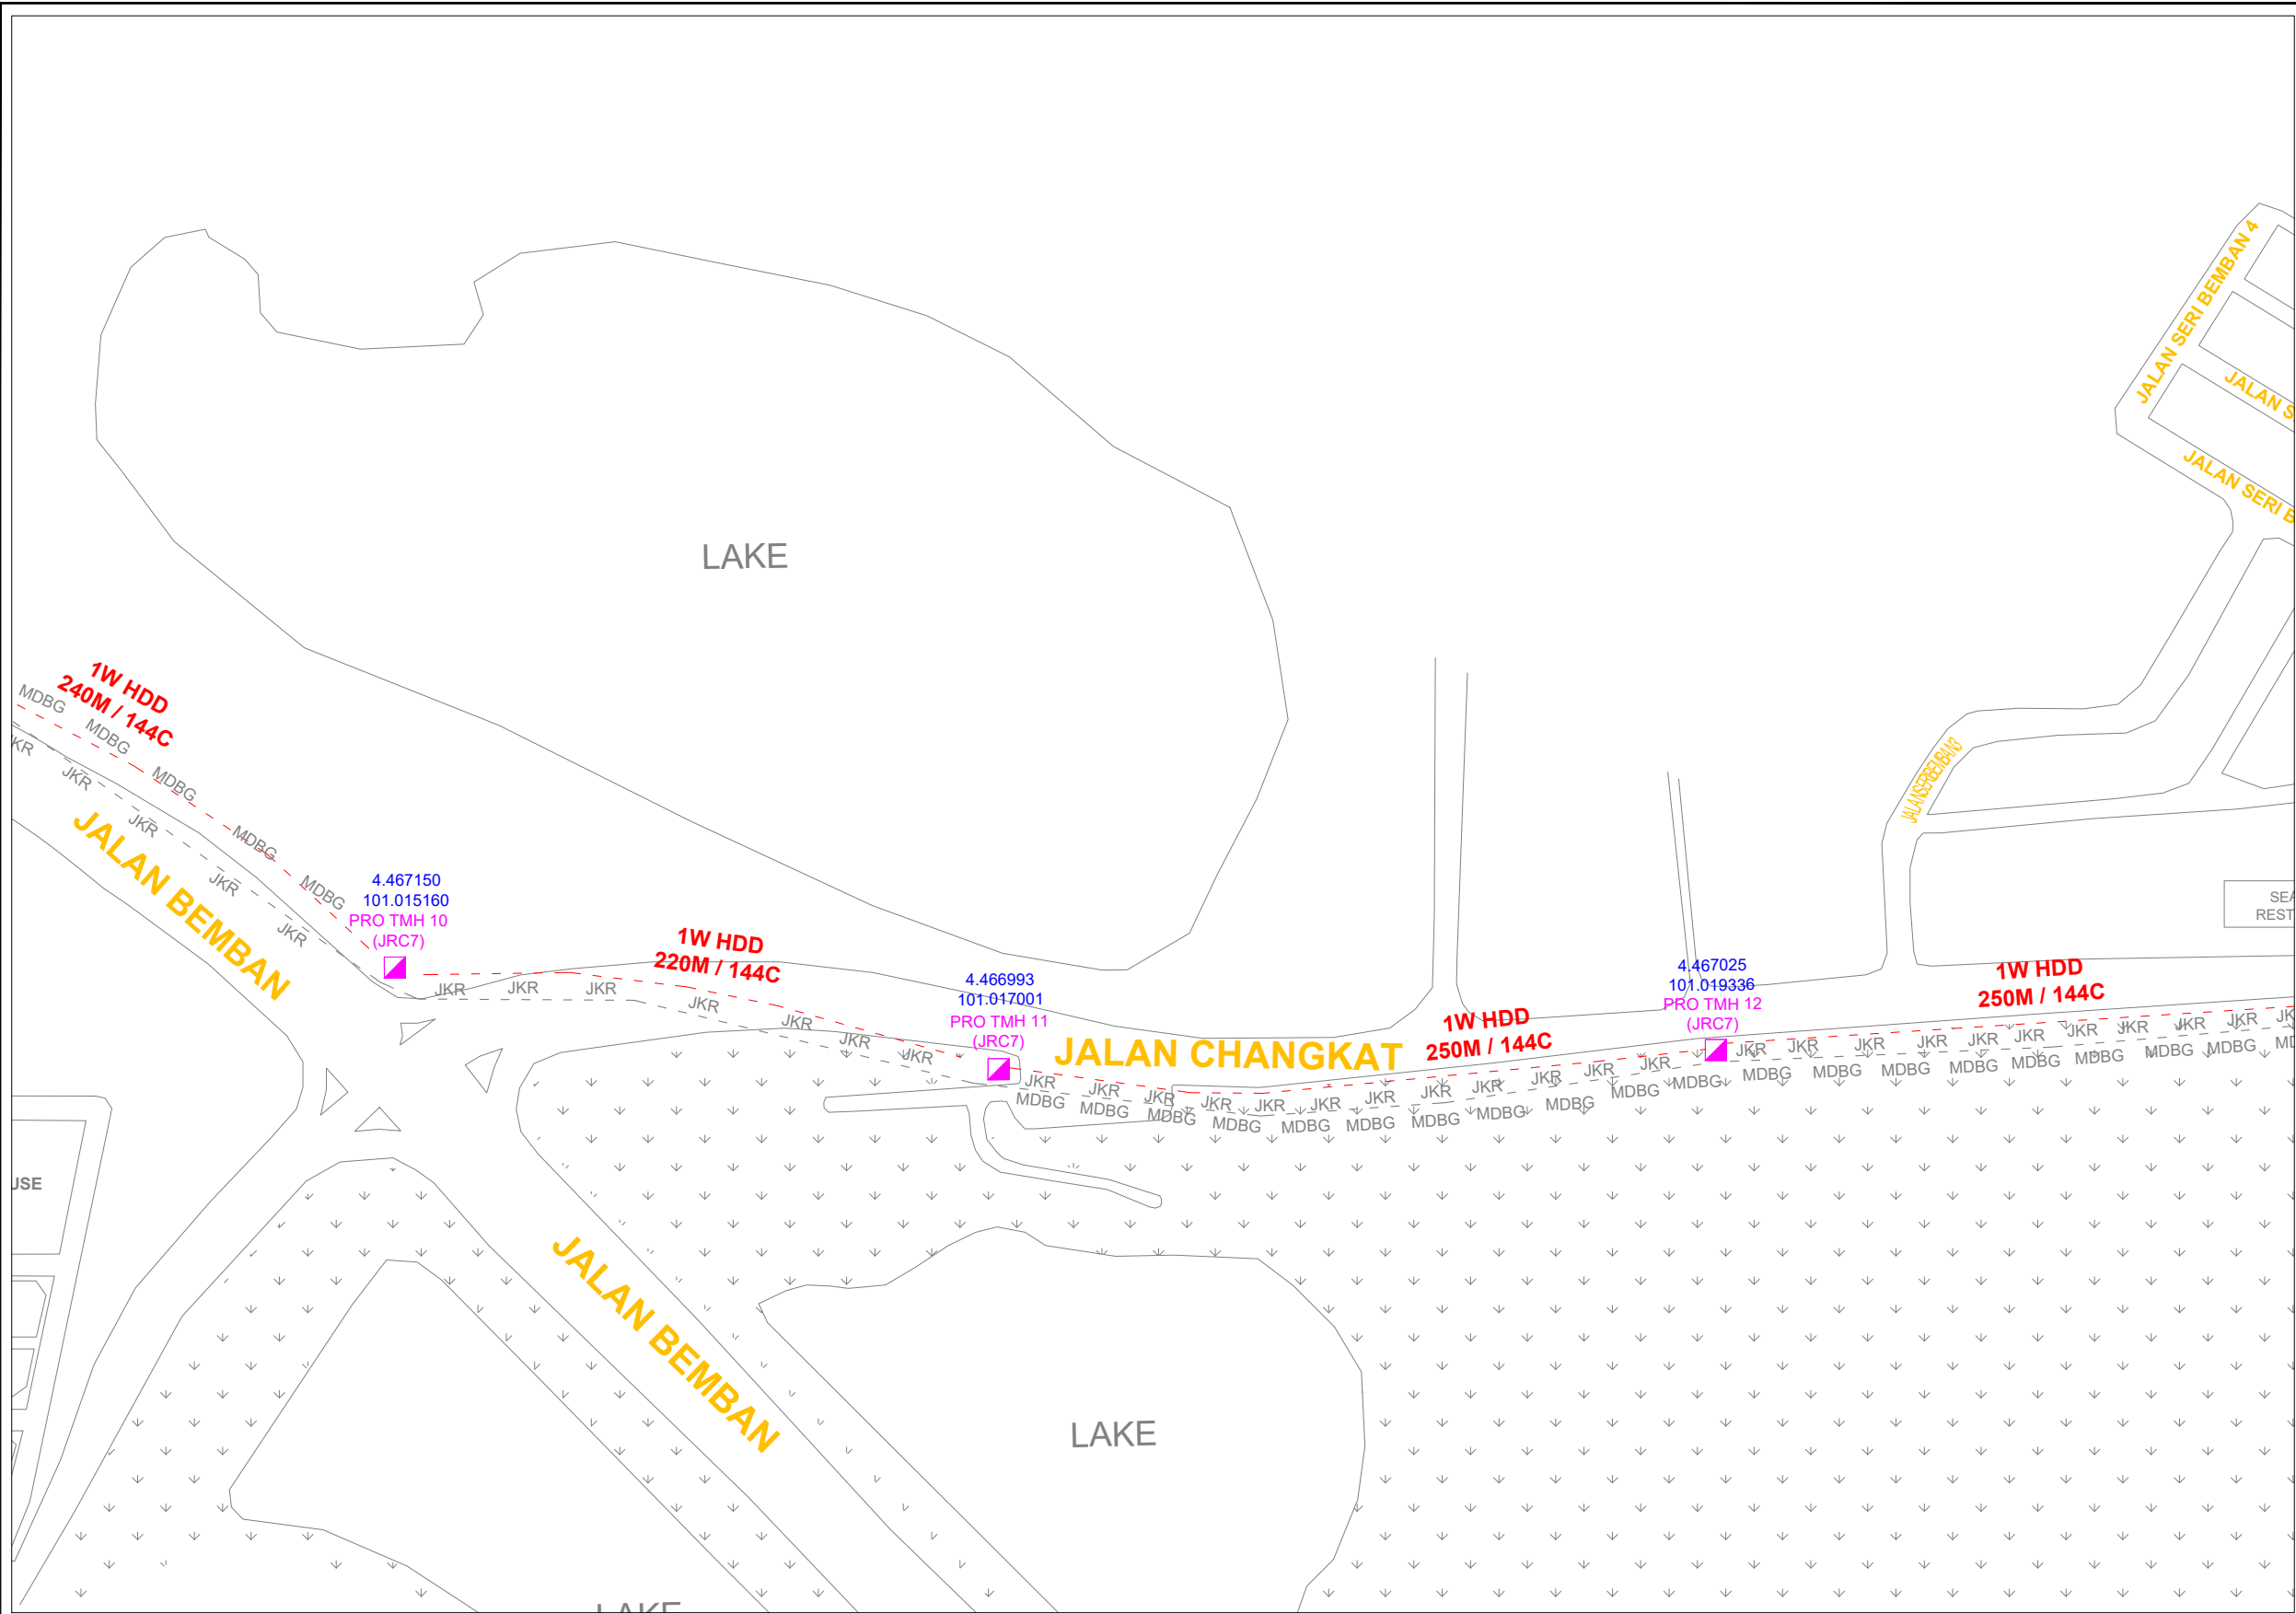

CONFIDENTIALITY

These drawings and details are and shall remain the property of TT dotCom Sdn Bhd. Both are issued in strict confidence and shall not be reproduced, copied or used in any manner without specific written permission from the owner.

LEGEND

- = EXISTING TIME MANHOLE
- = PROPOSED TIME MANHOLE JRC7
- = HDD

SCHEDULE OF QUANTITY

SYMBOL	DESCRIPTION	QTY.
	NEW MANHOLE JRC7	24
	HDD	5495

REV. NO.	REV. DATE	DESCRIPTION:




SOHO UNITED SDN BHD
 (1265201-V)
 A22-3A, PV 20, 53300 Setapak,
 Kuala Lumpur, Malaysia
 Tel: +6019-4885372 / 013-3370937

time™

TT dotCom Sdn Bhd (52371-A)
 Jalan Majistret U1/26,
 Hicom Glenmarie Industrial Park
 40150 Shah Alam, Selangor Darul Ehsan, Malaysia.
 Tel: +60 3 5032 6000 Website: www.time.com.my

PROJECT TITLE:	SPUR BATU GAJAH P2 31000 BATU GAJAH, PERAK DARUL RIDZUAN
DRAWING TITLE:	SITE PLAN DRAWING – 4
DRAWING NO:	TTdC 0000 0000 0 SHEET NO:

DRAWING SCALE:	DRAWING UNITS:
N.T.S	METER
PREPARED BY: SOHO UNITED	INITIAL & DATE: 02-03-2026
DESIGNED BY: SOHO UNITED	INITIAL & DATE: 02-03-2026
CHECKED BY: -	INITIAL & DATE:
APPROVED BY: -	INITIAL & DATE:

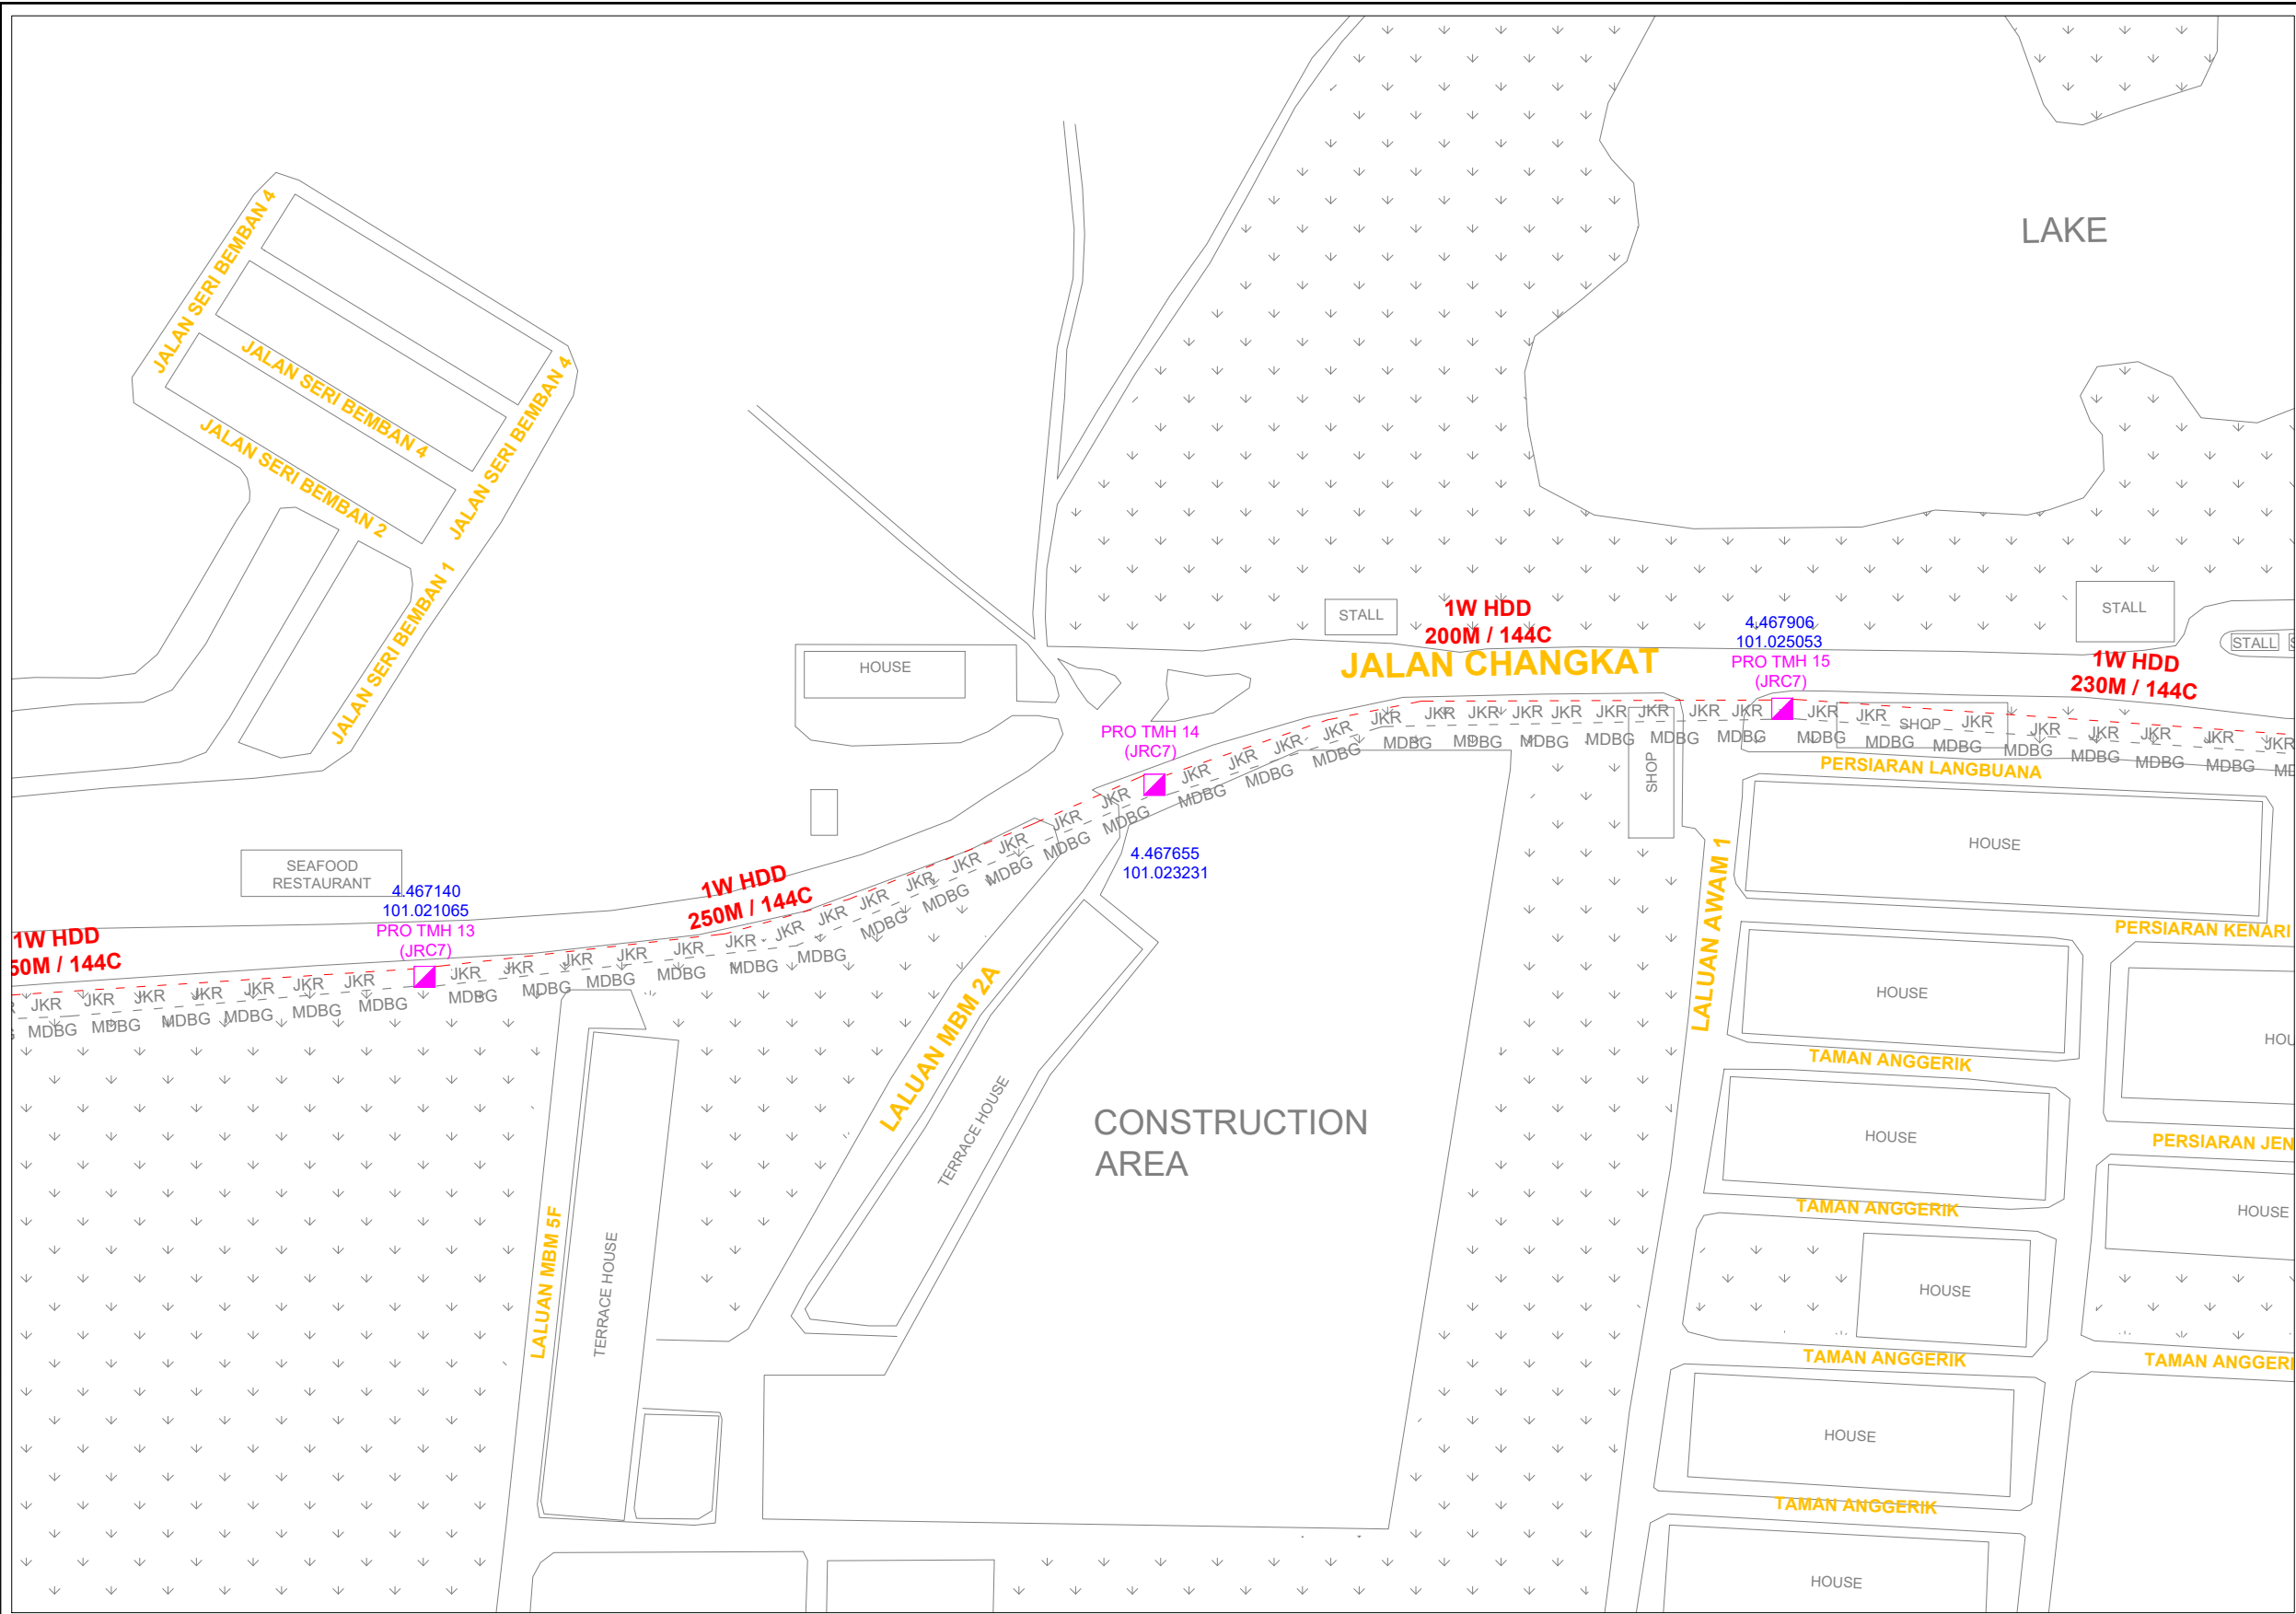

CONFIDENTIALITY

These drawings and details are and shall remain the property of TT dotCom Sdn Bhd. Both are issued in strict confidence and shall not be reproduced, copied or used in any manner without specific written permission from the owner.

LEGEND

- = EXISTING TIME MANHOLE
- = PROPOSED TIME MANHOLE JRC7
- = HDD

SCHEDULE OF QUANTITY

SYMBOL	DESCRIPTION	QTY.
	NEW MANHOLE JRC7	24
	HDD	5495

REV. NO.	REV. DATE	DESCRIPTION:



SOHO UNITED SDN BHD
(1265201-V)
A22-3A, PV 20, 53300 Setapak,
Kuala Lumpur, Malaysia
Tel: +6019-4885372 / 013-3370937



TT dotCom Sdn Bhd (52371-A)
Jalan Majistret U1/26,
Hicom Glenmarie Industrial Park
40150 Shah Alam, Selangor Darul Ehsan, Malaysia.
Tel: +60 3 5032 6000 Website: www.time.com.my

PROJECT TITLE: SPUR BATU GAJAH P2
31000 BATU GAJAH,
PERAK DARUL RIDZUAN

DRAWING TITLE: SITE PLAN DRAWING – 5

DRAWING NO: TTdC 0000 0000 0

DRAWING SCALE: N.T.S	DRAWING UNITS: METER
PREPARED BY: SOHO UNITED	INITIAL & DATE: 02-03-2026
DESIGNED BY: SOHO UNITED	INITIAL & DATE: 02-03-2026
CHECKED BY: -	INITIAL & DATE:
APPROVED BY: -	INITIAL & DATE:

CONFIDENTIALITY


These drawings and details are and shall remain the property of TT dotCom Sdn Bhd. Both are issued in strict confidence and shall not be reproduced, copied or used in any manner without specific written permission from the owner.

LEGEND

- = EXISTING TIME MANHOLE
- ◻ = PROPOSED TIME MANHOLE JRC7
- - - = HDD

SCHEDULE OF QUANTITY

SYMBOL	DESCRIPTION	QTY.
◻	NEW MANHOLE JRC7	24
- - -	HDD	5495

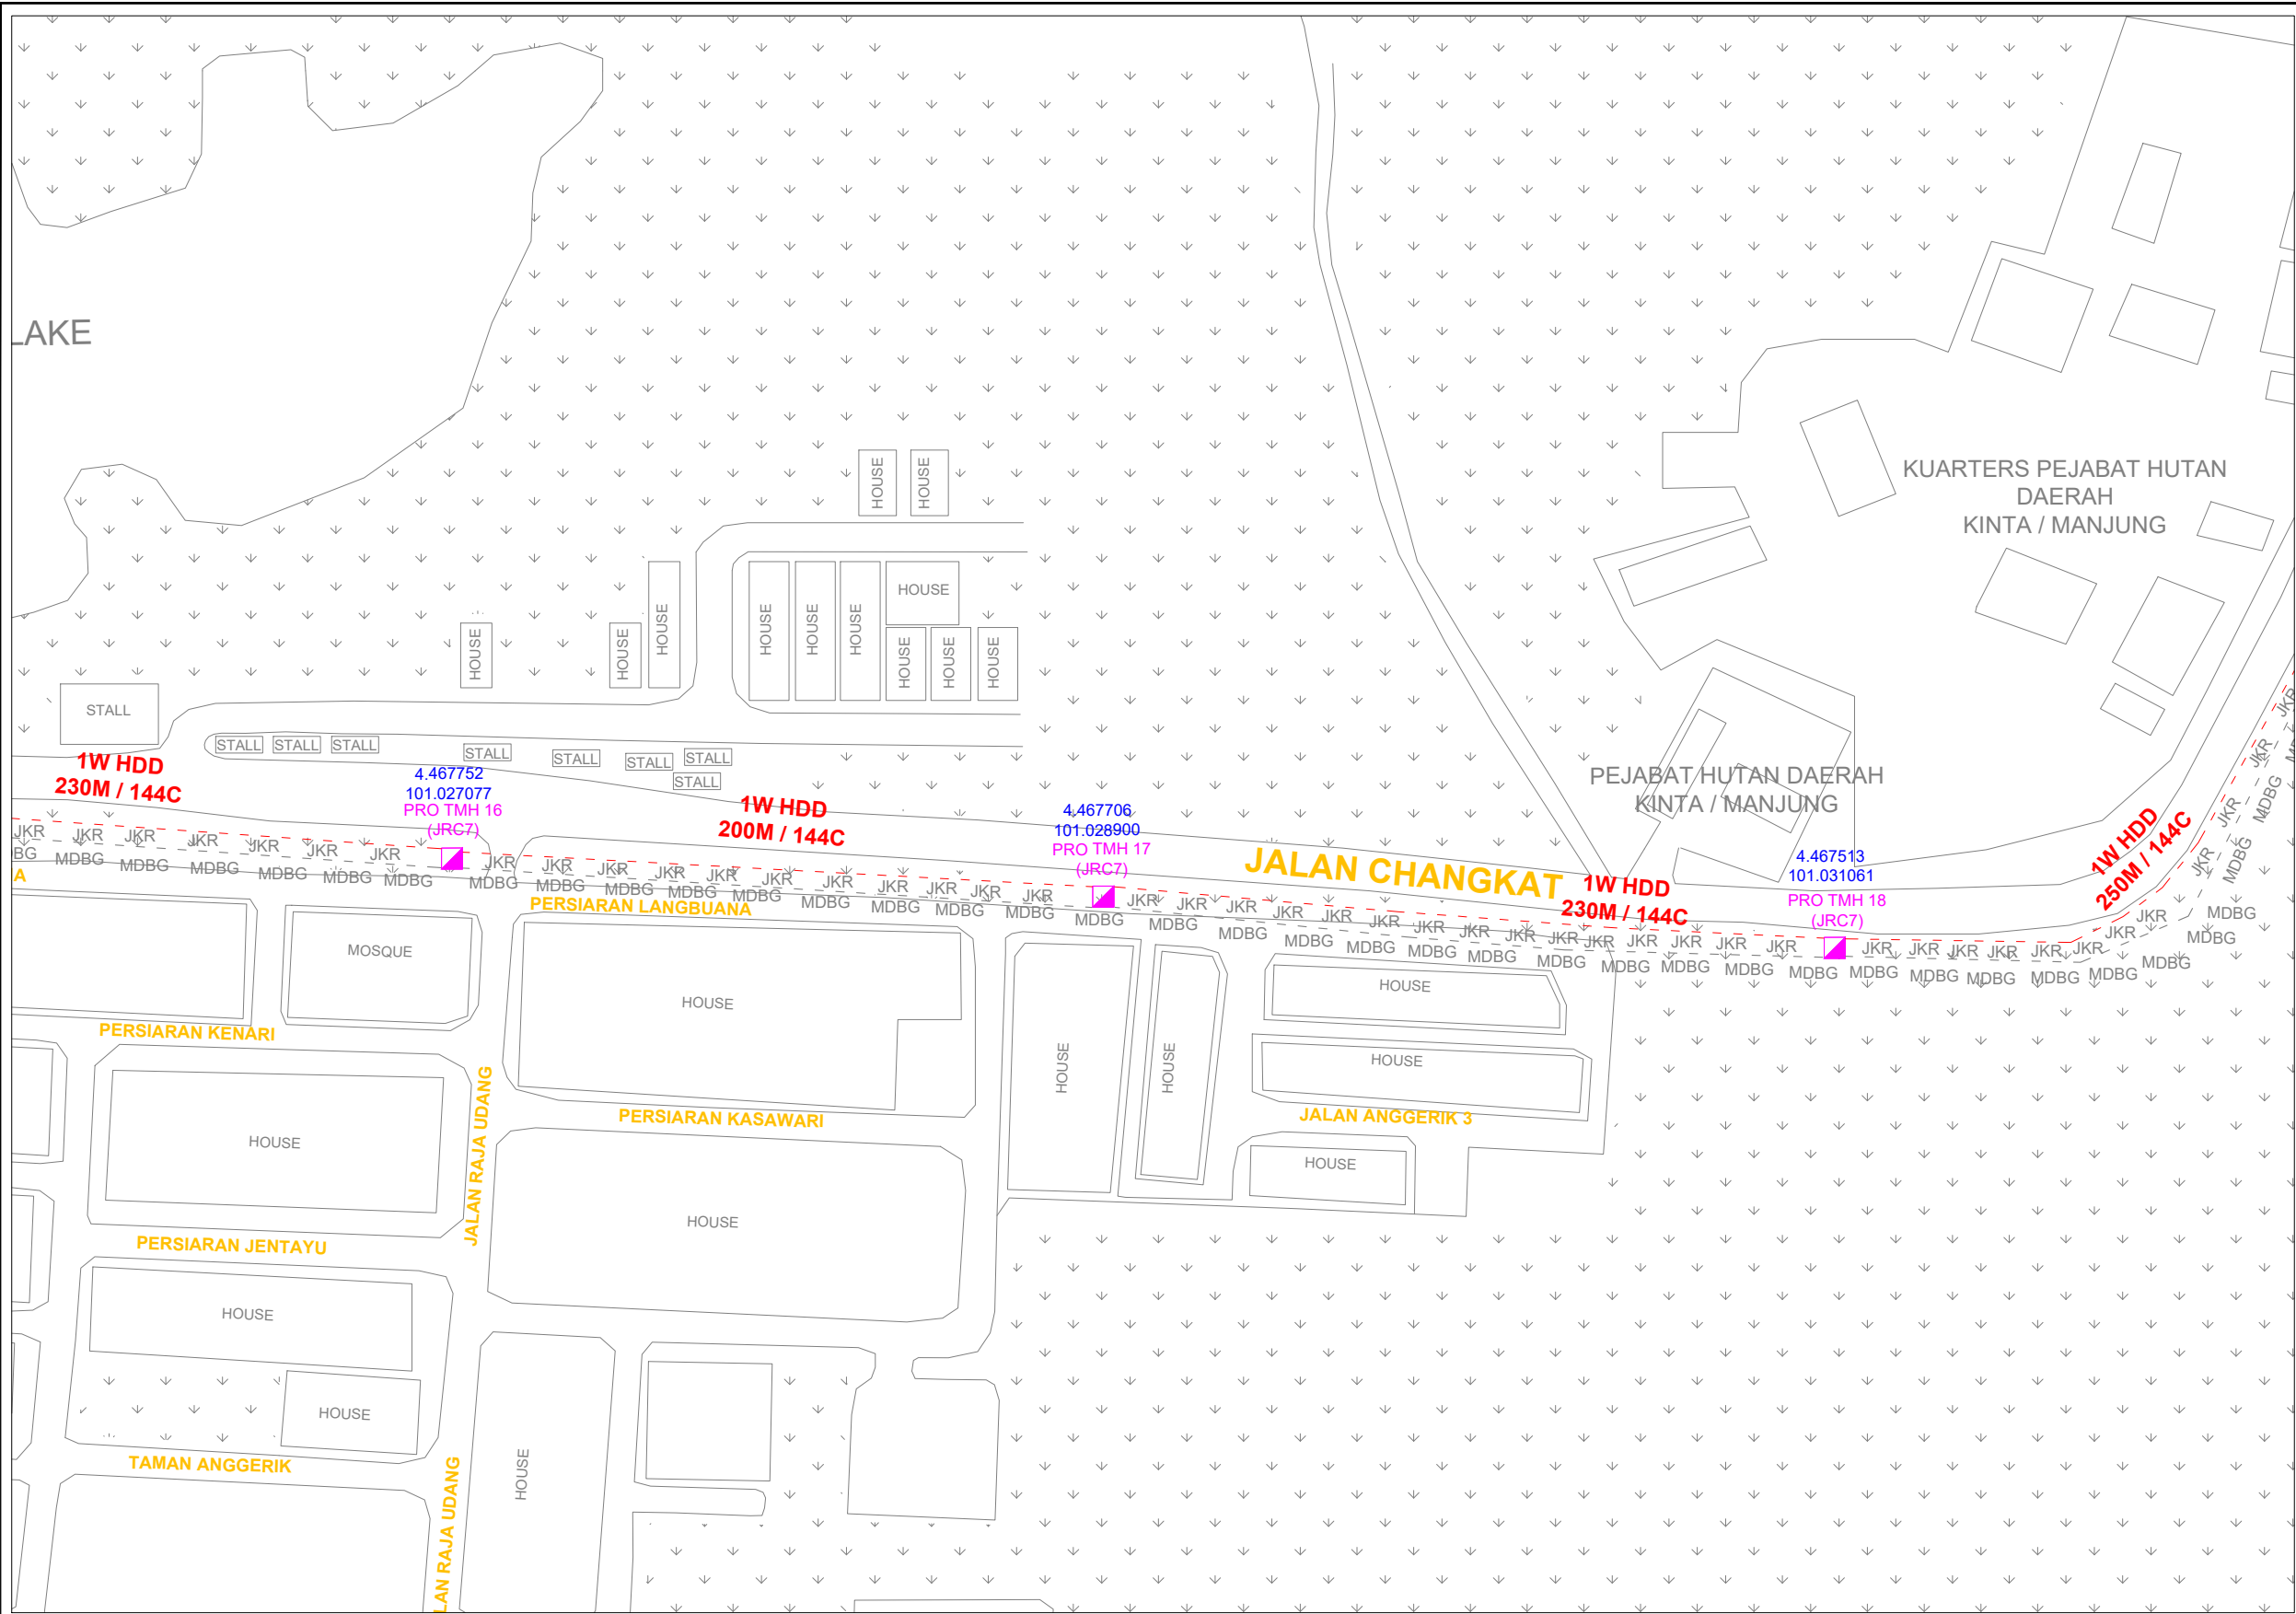

REV. NO.	REV. DATE	DESCRIPTION:

SOHO UNITED SDN BHD
 (1265201-V)
 A22-3A, PV 20, 53300 Setapak,
 Kuala Lumpur, Malaysia
 Tel: +6019-4885372 / 013-3370937

TT dotCom Sdn Bhd (52371-A)
 Jalan Majistret U1/26,
 Hicom Glenmarie Industrial Park
 40150 Shah Alam, Selangor Darul Ehsan, Malaysia.
 Tel: +60 3 5032 6000 Website: www.time.com.my

PROJECT TITLE: SPUR BATU GAJAH P2
 31000 BATU GAJAH,
 PERAK DARUL RIDZUAN

DRAWING TITLE: SITE PLAN DRAWING - 6

DRAWING NO: TTdC 0000 0000 0 **SHEET NO:**

DRAWING SCALE: N.T.S	DRAWING UNITS: METER
PREPARED BY: SOHO UNITED	INITIAL & DATE: 02-03-2026
DESIGNED BY: SOHO UNITED	INITIAL & DATE: 02-03-2026
CHECKED BY: -	INITIAL & DATE: -
APPROVED BY: -	INITIAL & DATE: -

CONFIDENTIALITY


These drawings and details are and shall remain the property of TT dotCom Sdn Bhd. Both are issued in strict confidence and shall not be reproduced, copied or used in any manner without specific written permission from the owner.

LEGEND

- = EXISTING TIME MANHOLE
- = PROPOSED TIME MANHOLE JRC7
- = HDD

SCHEDULE OF QUANTITY

SYMBOL	DESCRIPTION	QTY.
■	NEW MANHOLE JRC7	24
---	HDD	5495

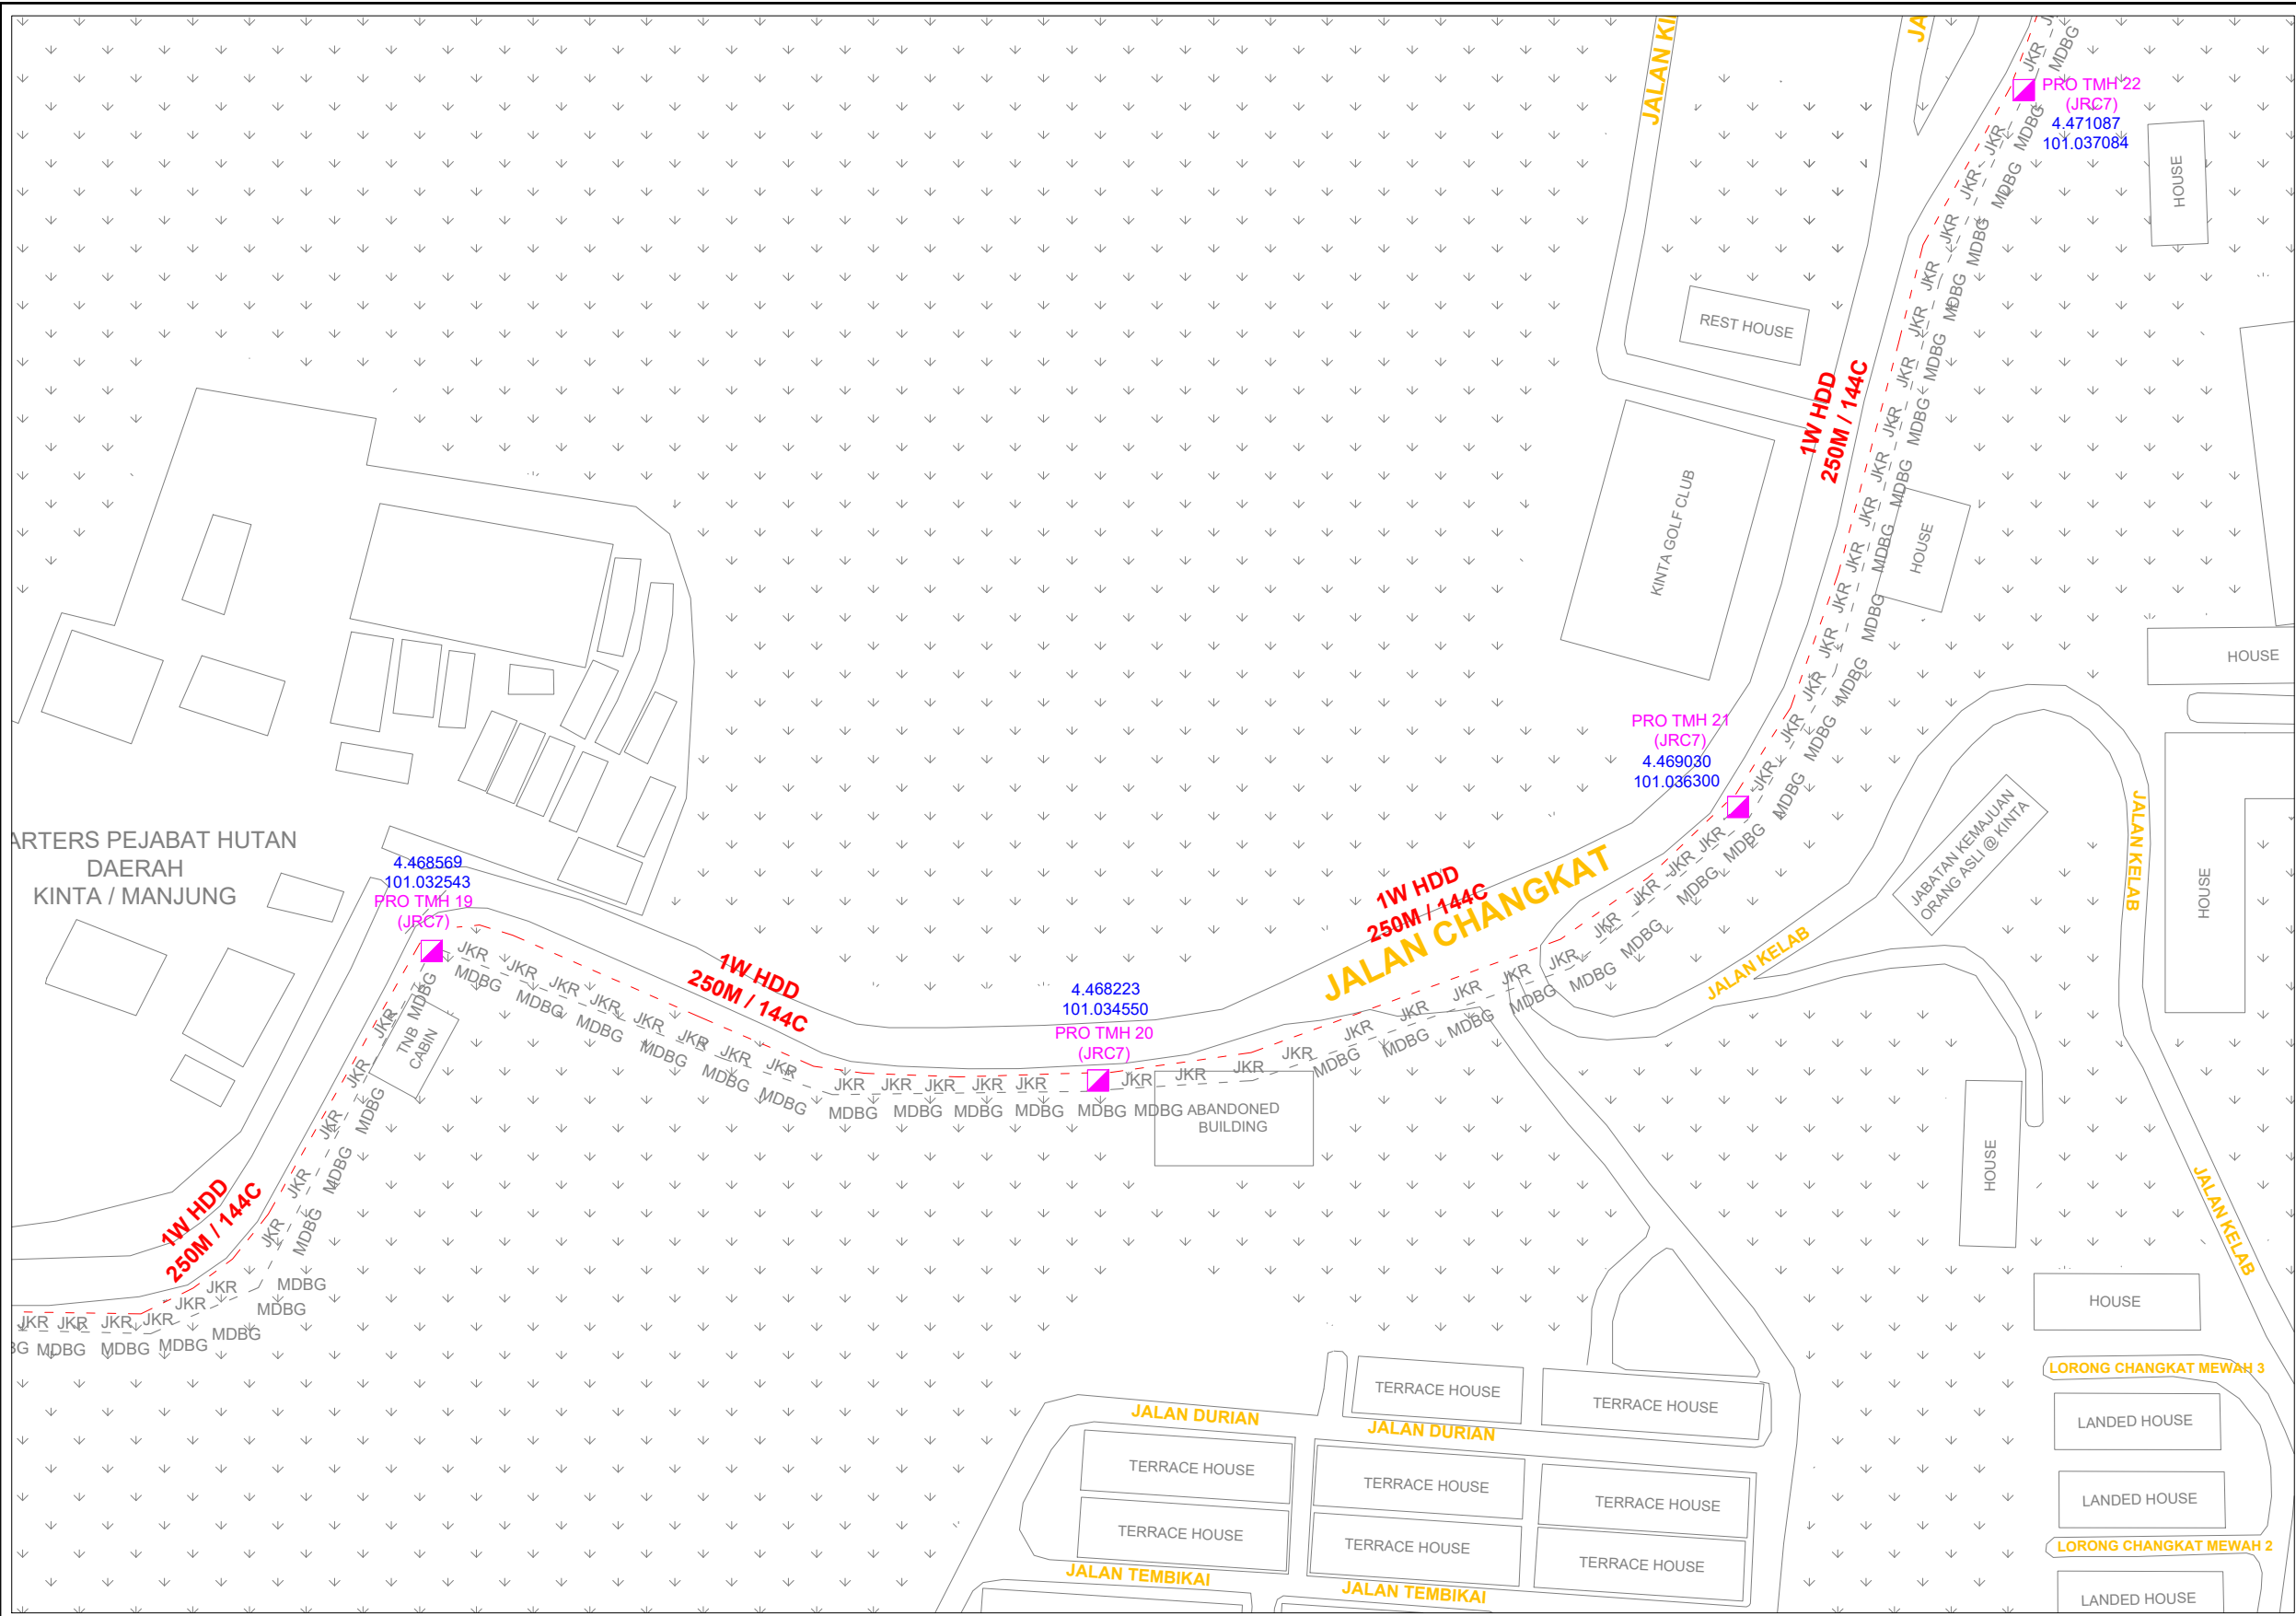

REV. NO.	REV. DATE	DESCRIPTION:



SOHO UNITED SDN BHD
 (1265201-V)
 A22-3A, PV 20, 53300 Setapak,
 Kuala Lumpur, Malaysia
 Tel: +6019-4885372 / 013-3370937



TT dotCom Sdn Bhd (52371-A)
 Jalan Majistret U1/26,
 Hicom Glenmarie Industrial Park
 40150 Shah Alam, Selangor Darul Ehsan, Malaysia.
 Tel: +60 3 5032 6000 Website: www.time.com.my

PROJECT TITLE: SPUR BATU GAJAH P2
 31000 BATU GAJAH,
 PERAK DARUL RIDZUAN

DRAWING TITLE: SITE PLAN DRAWING – 7

DRAWING NO: TTdC 0000 0000 0 SHEET NO:

DRAWING SCALE: N.T.S	DRAWING UNITS: METER
PREPARED BY: SOHO UNITED	INITIAL & DATE: 02-03-2026
DESIGNED BY: SOHO UNITED	INITIAL & DATE: 02-03-2026
CHECKED BY: -	INITIAL & DATE: -
APPROVED BY: -	INITIAL & DATE: -

CONFIDENTIALITY


These drawings and details are and shall remain the property of TT dotCom Sdn Bhd. Both are issued in strict confidence and shall not be reproduced, copied or used in any manner without specific written permission from the owner.

LEGEND

- = EXISTING TIME MANHOLE
- = PROPOSED TIME MANHOLE JRC7
- = HDD

SCHEDULE OF QUANTITY

SYMBOL	DESCRIPTION	QTY.
■	NEW MANHOLE JRC7	24
---	HDD	5495

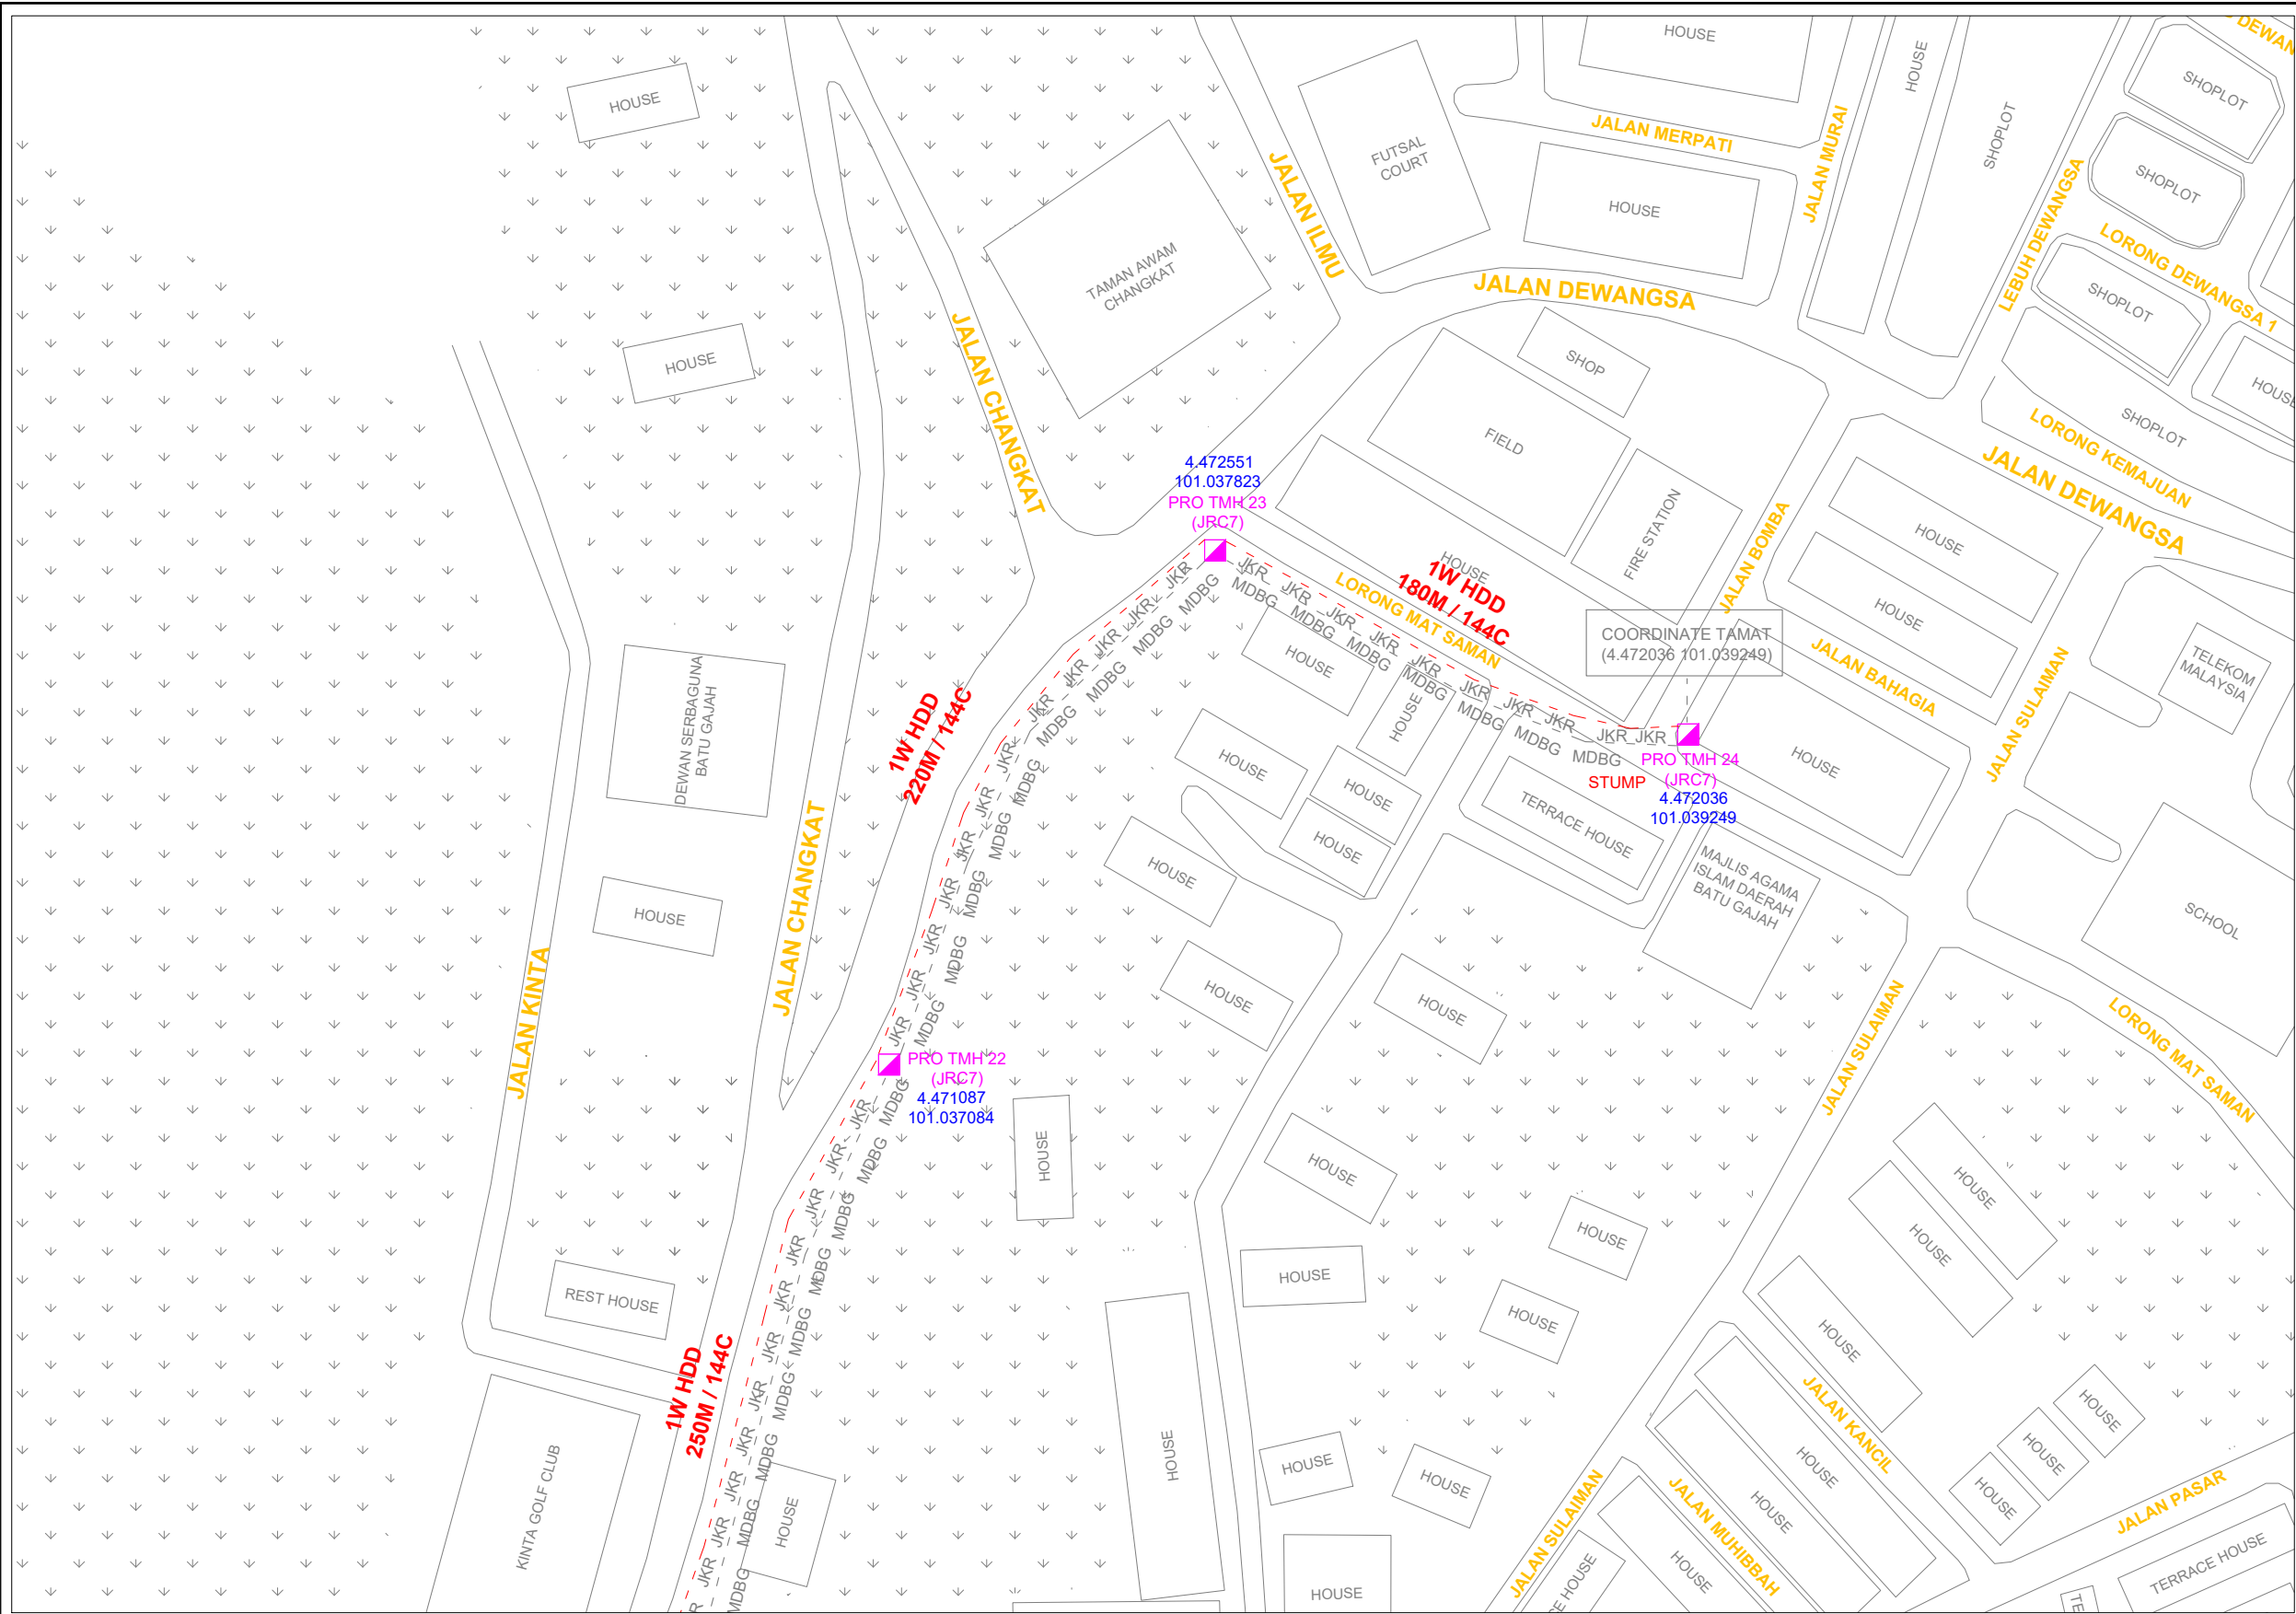

REV. NO.	REV. DATE	DESCRIPTION:



SOHO UNITED SDN BHD
 (1265201-V)
 A22-3A, PV 20, 53300 Setapak,
 Kuala Lumpur, Malaysia
 Tel: +6019-4885372 / 013-3370937



TT dotCom Sdn Bhd (52371-A)
 Jalan Majistret U1/26,
 Hicom Glenmarie Industrial Park
 40150 Shah Alam, Selangor Darul Ehsan, Malaysia.
 Tel: +60 3 5032 6000 Website: www.time.com.my

PROJECT TITLE: SPUR BATU GAJAH P2
 31000 BATU GAJAH,
 PERAK DARUL RIDZUAN

DRAWING TITLE: SITE PLAN DRAWING – 8

DRAWING NO: TTdC 0000 0000 0 **SHEET NO:**

DRAWING SCALE: N.T.S	DRAWING UNITS: METER
PREPARED BY: SOHO UNITED	INITIAL & DATE: 02-03-2026
DESIGNED BY: SOHO UNITED	INITIAL & DATE: 02-03-2026
CHECKED BY: -	INITIAL & DATE:
APPROVED BY: -	INITIAL & DATE: