

NO. RUJUKAN

COP KELULUSAN

TAJUK PROJEK

SITE ID : 22-0373BD_4032R SEKOLAH
POS PERWOR - 4033R KG PEROI

TAJUK KECIL

SITE PLAN

CADANGAN JURUTERA

I HEREBY CERTIFY THAT THESE WORKS HAVE BEEN DESIGNED BY ME
IN ACCORDANCE WITH SOUND ENGINEERING PRACTICE AND THAT I TAKE
FULL RESPONSIBILITY FOR THE DESIGN AND PROPER PERFORMANCE OF
THE SAME

JURUTERA PERUNDING

TANDATANGAN PEMILIK



Lot 10, Jalan Delima 1/ 1,
Hicom Glemarie Industrial Park,
40150 Shah Alam, Selangor.
Tel: +603-5721 1800
Website: www.digi.com.my

TANDATANGAN KONTRAKTOR

Saya bertanggungjawab untuk mereka bentuk kerja-kerja
KAWALAN LALULINTAS ke atas jalan/bahu jalan yang berhubung
dengan penanaman/pengorekkan di kawasan diatas.




VS MAJU TECH SDN. BHD.
NO 37M, Jalan Sungai Indah 19/1, Taman Sungai Indah, 43300 Seri Kembangan, Selangor.
Tel : 03-56361536

TRAFFIC MANAGEMENT

DRAWN BY: IZUAN DATE: 20.11.2024
CHECKED BY: SCALE: NTS

DRAWING NO: CD/22-0373BD/JENDELA/VSM/KUDR/01/11-24

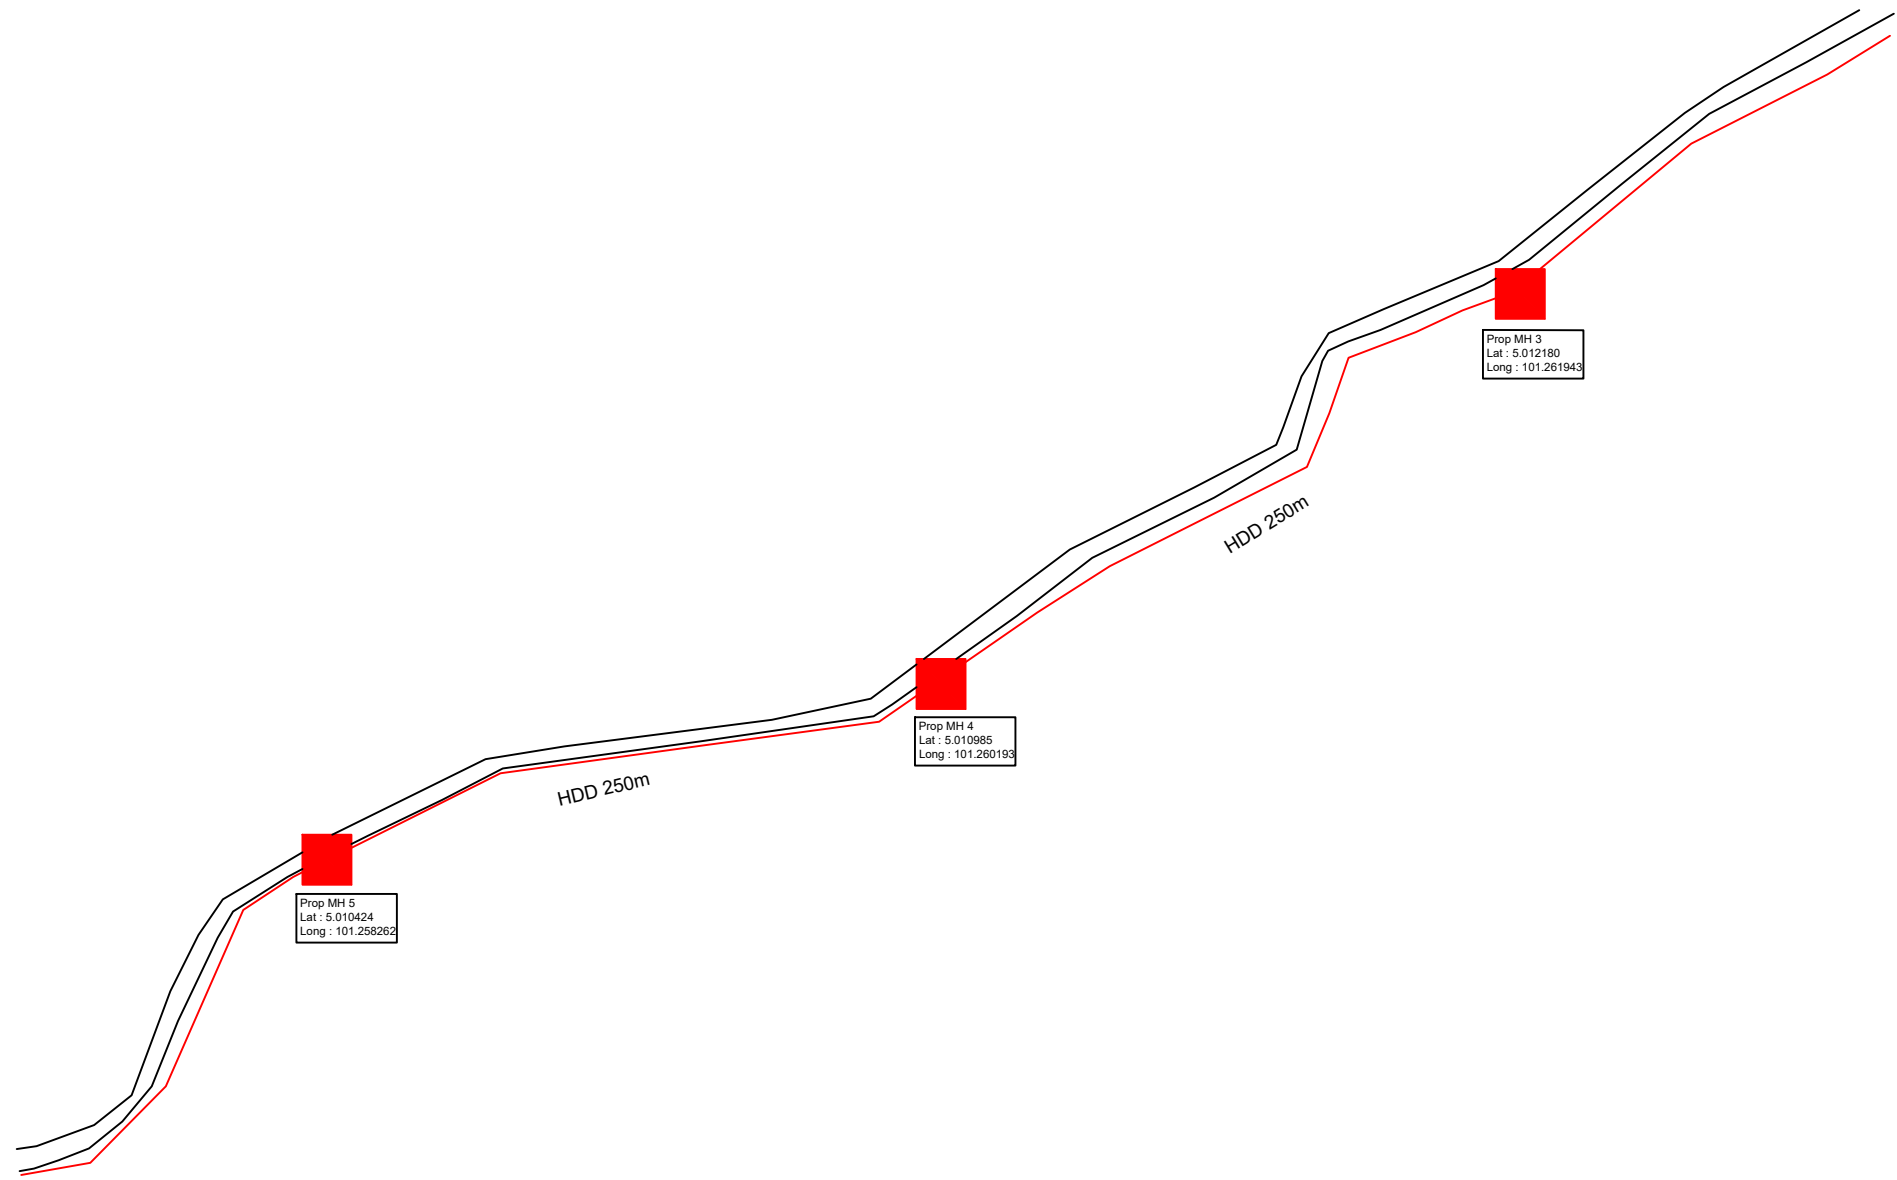

NO. RUJUKAN

COP KELULUSAN

TAJUK PROJEK

SITE ID : 22-0373BD_4032R SEKOLAH
POS PERWOR - 4033R KG PEROI

TAJUK KECIL

SITE PLAN

CADANGAN JURUTERA

I HEREBY CERTIFY THAT THESE WORKS HAVE BEEN DESIGNED BY ME
IN ACCORDANCE WITH SOUND ENGINEERING PRACTICE AND THAT I TAKE
FULL RESPONSIBILITY FOR THE DESIGN AND PROPER PERFORMANCE OF
THE SAME

JURUTERA PERUNDING

TANDATANGAN PEMILIK



Lot 10, Jalan Delima 1/ 1,
Hicom Glemarie Industrial Park,
40150 Shah Alam, Selangor.
Tel: +603-5721 1800
Website: www.digi.com.my

TANDATANGAN KONTRAKTOR

Saya bertanggungjawab untuk mereka bentuk kerja-kerja
KAWALAN LALULINTAS ke atas jalan/bahu jalan yang berhubung
dengan penanaman/pengorekkan di kawasan diatas.




VS MAJU TECH SDN. BHD.
NO 37M, Jalan Sungai Indah 19/1, Taman Sungai Indah, 43300 Seri Kembangan, Selangor.
Tel : 03-56361536

TRAFFIC MANAGEMENT

DRAWN BY: IZUAN DATE: 20.11.2024
CHECKED BY: SCALE: NTS

DRAWING NO: CD/22-0373BD/JENDELA/VSM/KUDR/01/11-24

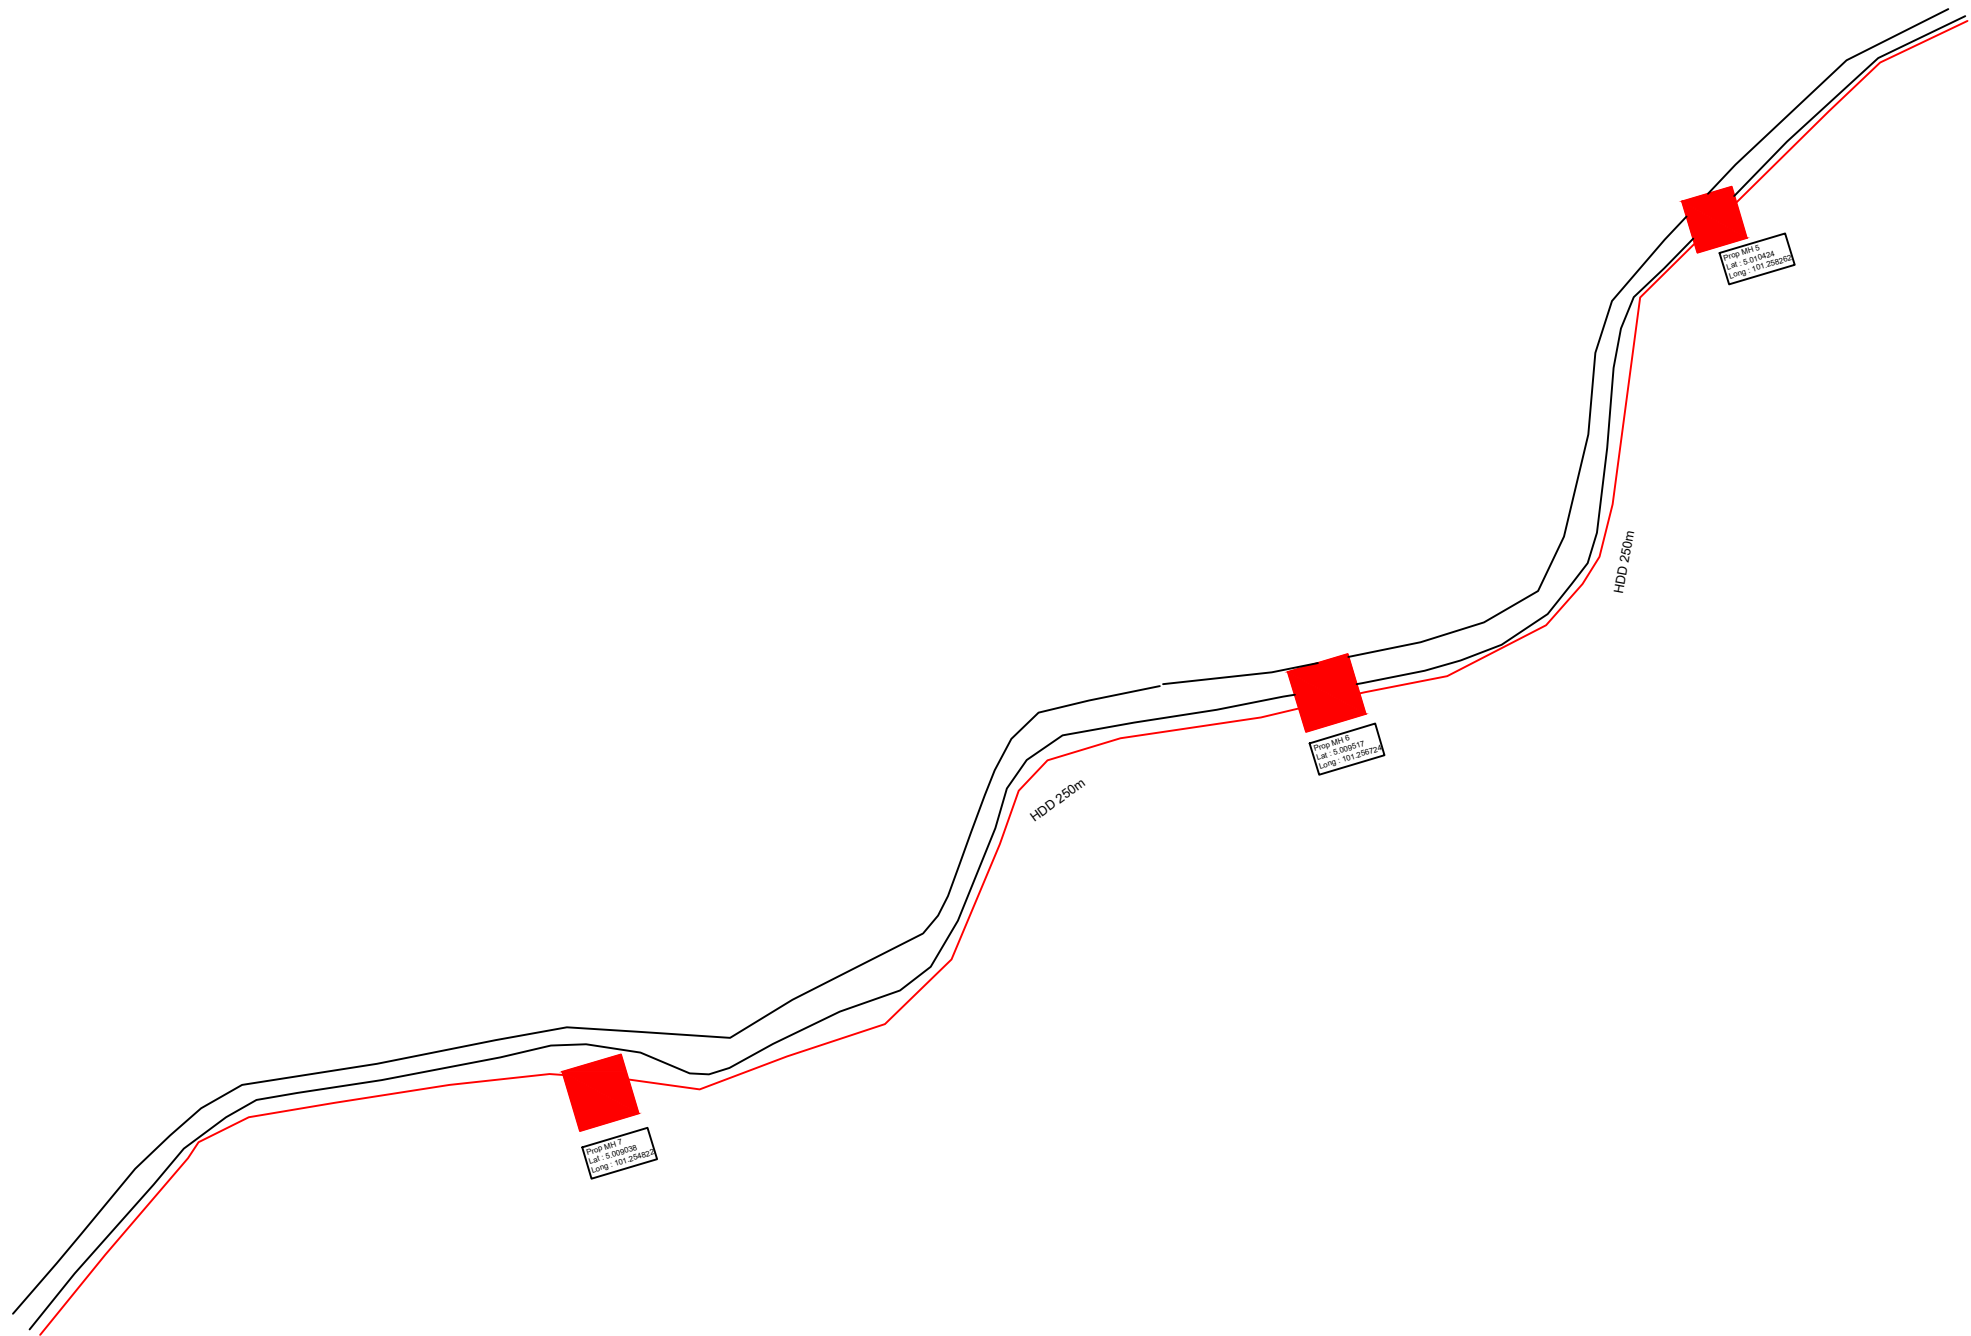

NO.RUJUKAN

COP KELULUSAN

TAJUK PROJEK

SITE ID : 22-0373BD_4032R SEKOLAH
POS PERWOR - 4033R KG PEROI

TAJUK KECIL

SITE PLAN

CADANGAN JURUTERA

I HEREBY CERTIFY THAT THESE WORKS HAVE BEEN DESIGNED BY ME
IN ACCORDANCE WITH SOUND ENGINEERING PRACTICE AND THAT I TAKE
FULL RESPONSIBILITY FOR THE DESIGN AND PROPER PERFORMANCE OF
THE SAME

JURUTERA PERUNDING

TANDATANGAN PEMILIK



Lot 10, Jalan Delima 1/ 1,
Hicom Glemarie Industrial Park,
40150 Shah Alam, Selangor.
Tel: +603-5721 1800
Website: www.digi.com.my

TANDATANGAN KONTRAKTOR

Saya bertanggungjawab untuk mereka bentuk kerja-kerja
KAWALAN LALULINTAS ke atas jalan/bahu jalan yang berhubung
dengan penanaman/pengorekkan di kawasan diatas.



VS MAJU TECH SDN. BHD.
NO 37M, Jalan Sungai Indah 19/1, Taman Sungai Indah, 43300 Seri Kembangan, Selangor.
Tel : 03-56361536

TRAFFIC MANAGEMENT

DRAWN BY: IZUAN DATE: 20.11.2024
CHECKED BY: SCALE: NTS

DRAWING NO: CD/22-0373BD/JENDELA/VSM/KUDR/01/11-24

NO. RUJUKAN

COP KELULUSAN

TAJUK PROJEK

SITE ID : 22-0373BD_4032R SEKOLAH
POS PERWOR - 4033R KG PEROI

TAJUK KECIL

SITE PLAN

CADANGAN JURUTERA

I HEREBY CERTIFY THAT THESE WORKS HAVE BEEN DESIGNED BY ME
IN ACCORDANCE WITH SOUND ENGINEERING PRACTICE AND THAT I TAKE
FULL RESPONSIBILITY FOR THE DESIGN AND PROPER PERFORMANCE OF
THE SAME

JURUTERA PERUNDING

TANDATANGAN PEMILIK



Lot 10, Jalan Delima 1/ 1,
Hicom Glemarie Industrial Park,
40150 Shah Alam, Selangor.
Tel: +603-5721 1800
Website: www.digi.com.my

TANDATANGAN KONTRAKTOR

Saya bertanggungjawab untuk mereka bentuk kerja-kerja
KAWALAN LALULINTAS ke atas jalan/bahu jalan yang berhubung
dengan penanaman/pengorekkan di kawasan diatas.




VS MAJU TECH SDN. BHD.
NO 37M, Jalan Sungai Indah 19/1, Taman Sungai Indah, 43300 Seri Kembangan, Selangor.
Tel : 03-56361536

TRAFFIC MANAGEMENT

DRAWN BY: IZUAN DATE: 20.11.2024
CHECKED BY: SCALE: NTS

DRAWING NO: CD/22-0373BD/JENDELA/VSM/KUDR/01/11-24

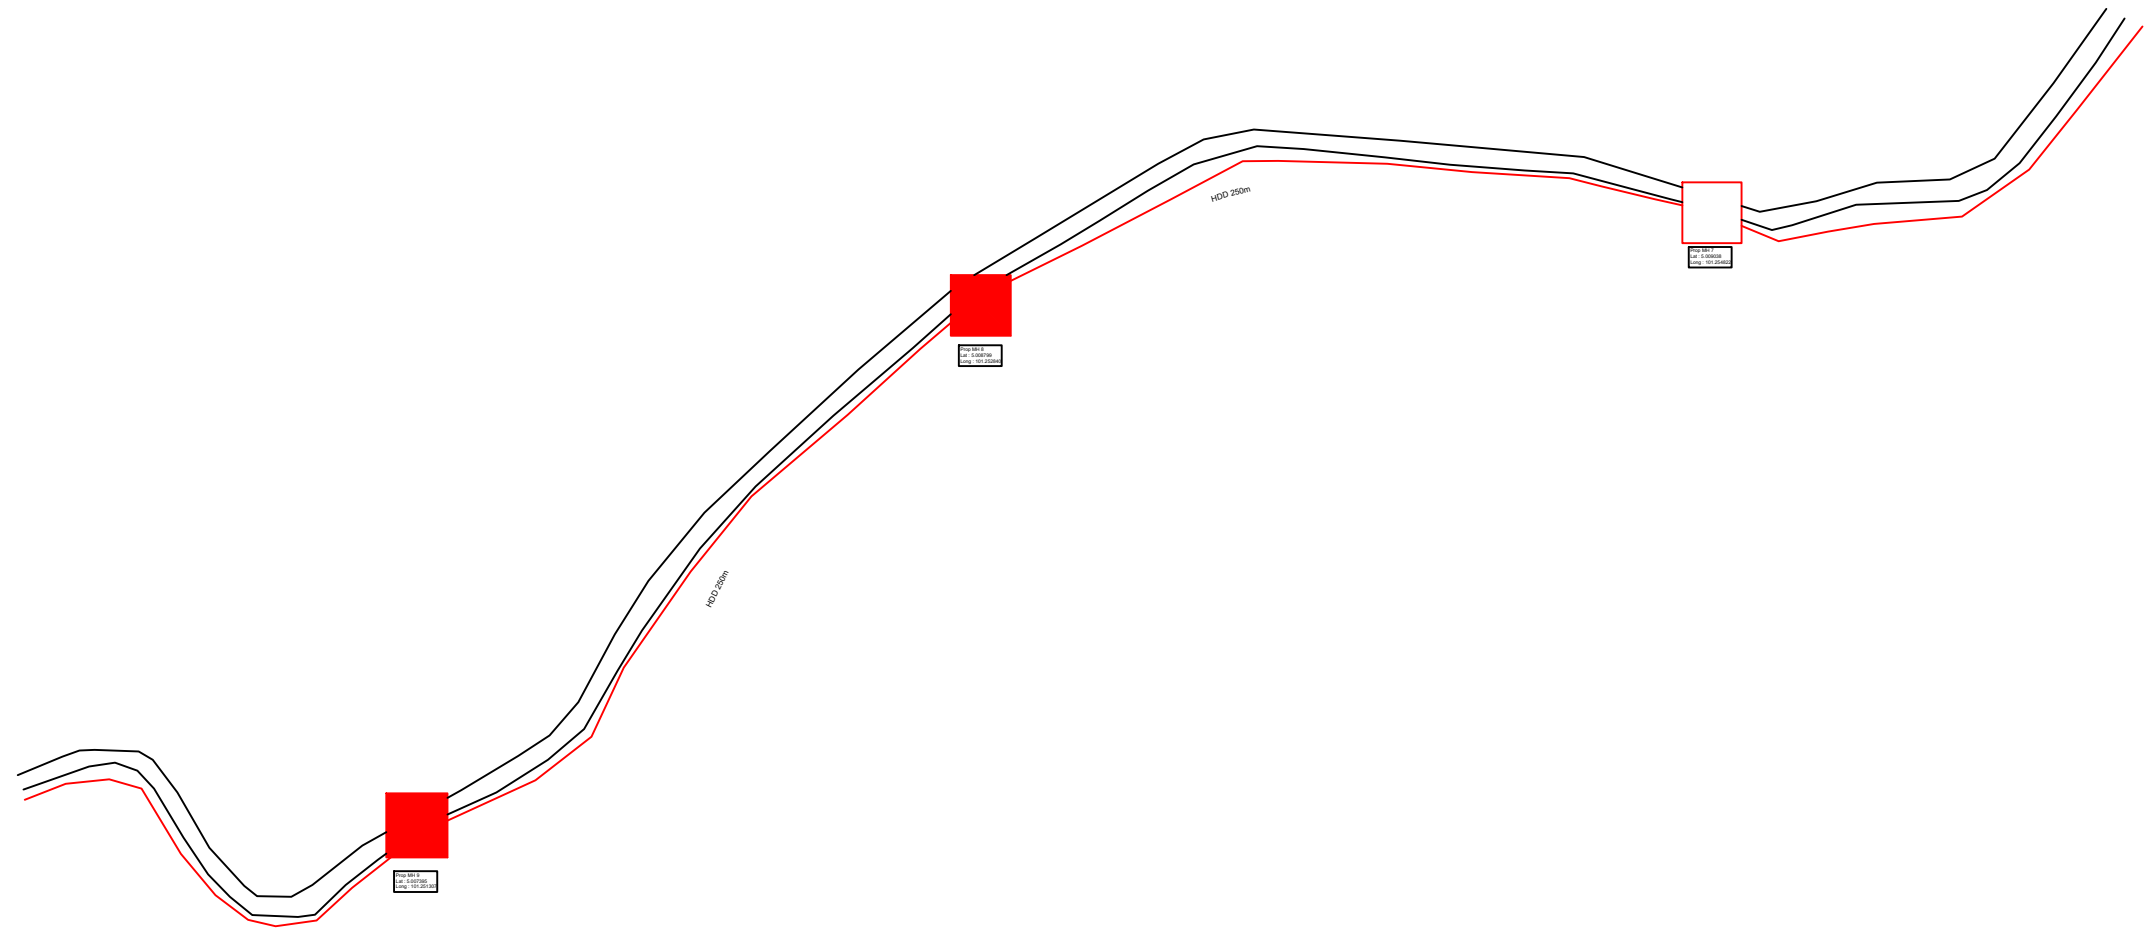

NO. RUJUKAN

COP KELULUSAN

TAJUK PROJEK

SITE ID : 22-0373BD_4032R SEKOLAH
POS PERWOR - 4033R KG PEROI

TAJUK KECIL

SITE PLAN

CADANGAN JURUTERA

I HEREBY CERTIFY THAT THESE WORKS HAVE BEEN DESIGNED BY ME
IN ACCORDANCE WITH SOUND ENGINEERING PRACTICE AND THAT I TAKE
FULL RESPONSIBILITY FOR THE DESIGN AND PROPER PERFORMANCE OF
THE SAME

JURUTERA PERUNDING

TANDATANGAN PEMILIK



Lot 10, Jalan Delima 1/ 1,
Hicom Glemarie Industrial Park,
40150 Shah Alam, Selangor.
Tel: +603-5721 1800
Website: www.digi.com.my

TANDATANGAN KONTRAKTOR

Saya bertanggungjawab untuk mereka bentuk kerja-kerja
KAWALAN LALULINTAS ke atas jalan/bahu jalan yang berhubung
dengan penanaman/pengorekkan di kawasan diatas.




VS MAJU TECH SDN. BHD.
NO 37M, Jalan Sungai Indah 19/1, Taman Sungai Indah, 43300 Seri Kembangan, Selangor.
Tel : 03-56361536

TRAFFIC MANAGEMENT

DRAWN BY: IZUAN DATE: 20.11.2024
CHECKED BY: SCALE: NTS

DRAWING NO: CD/22-0373BD/JENDELA/VSM/KUDR/01/11-24

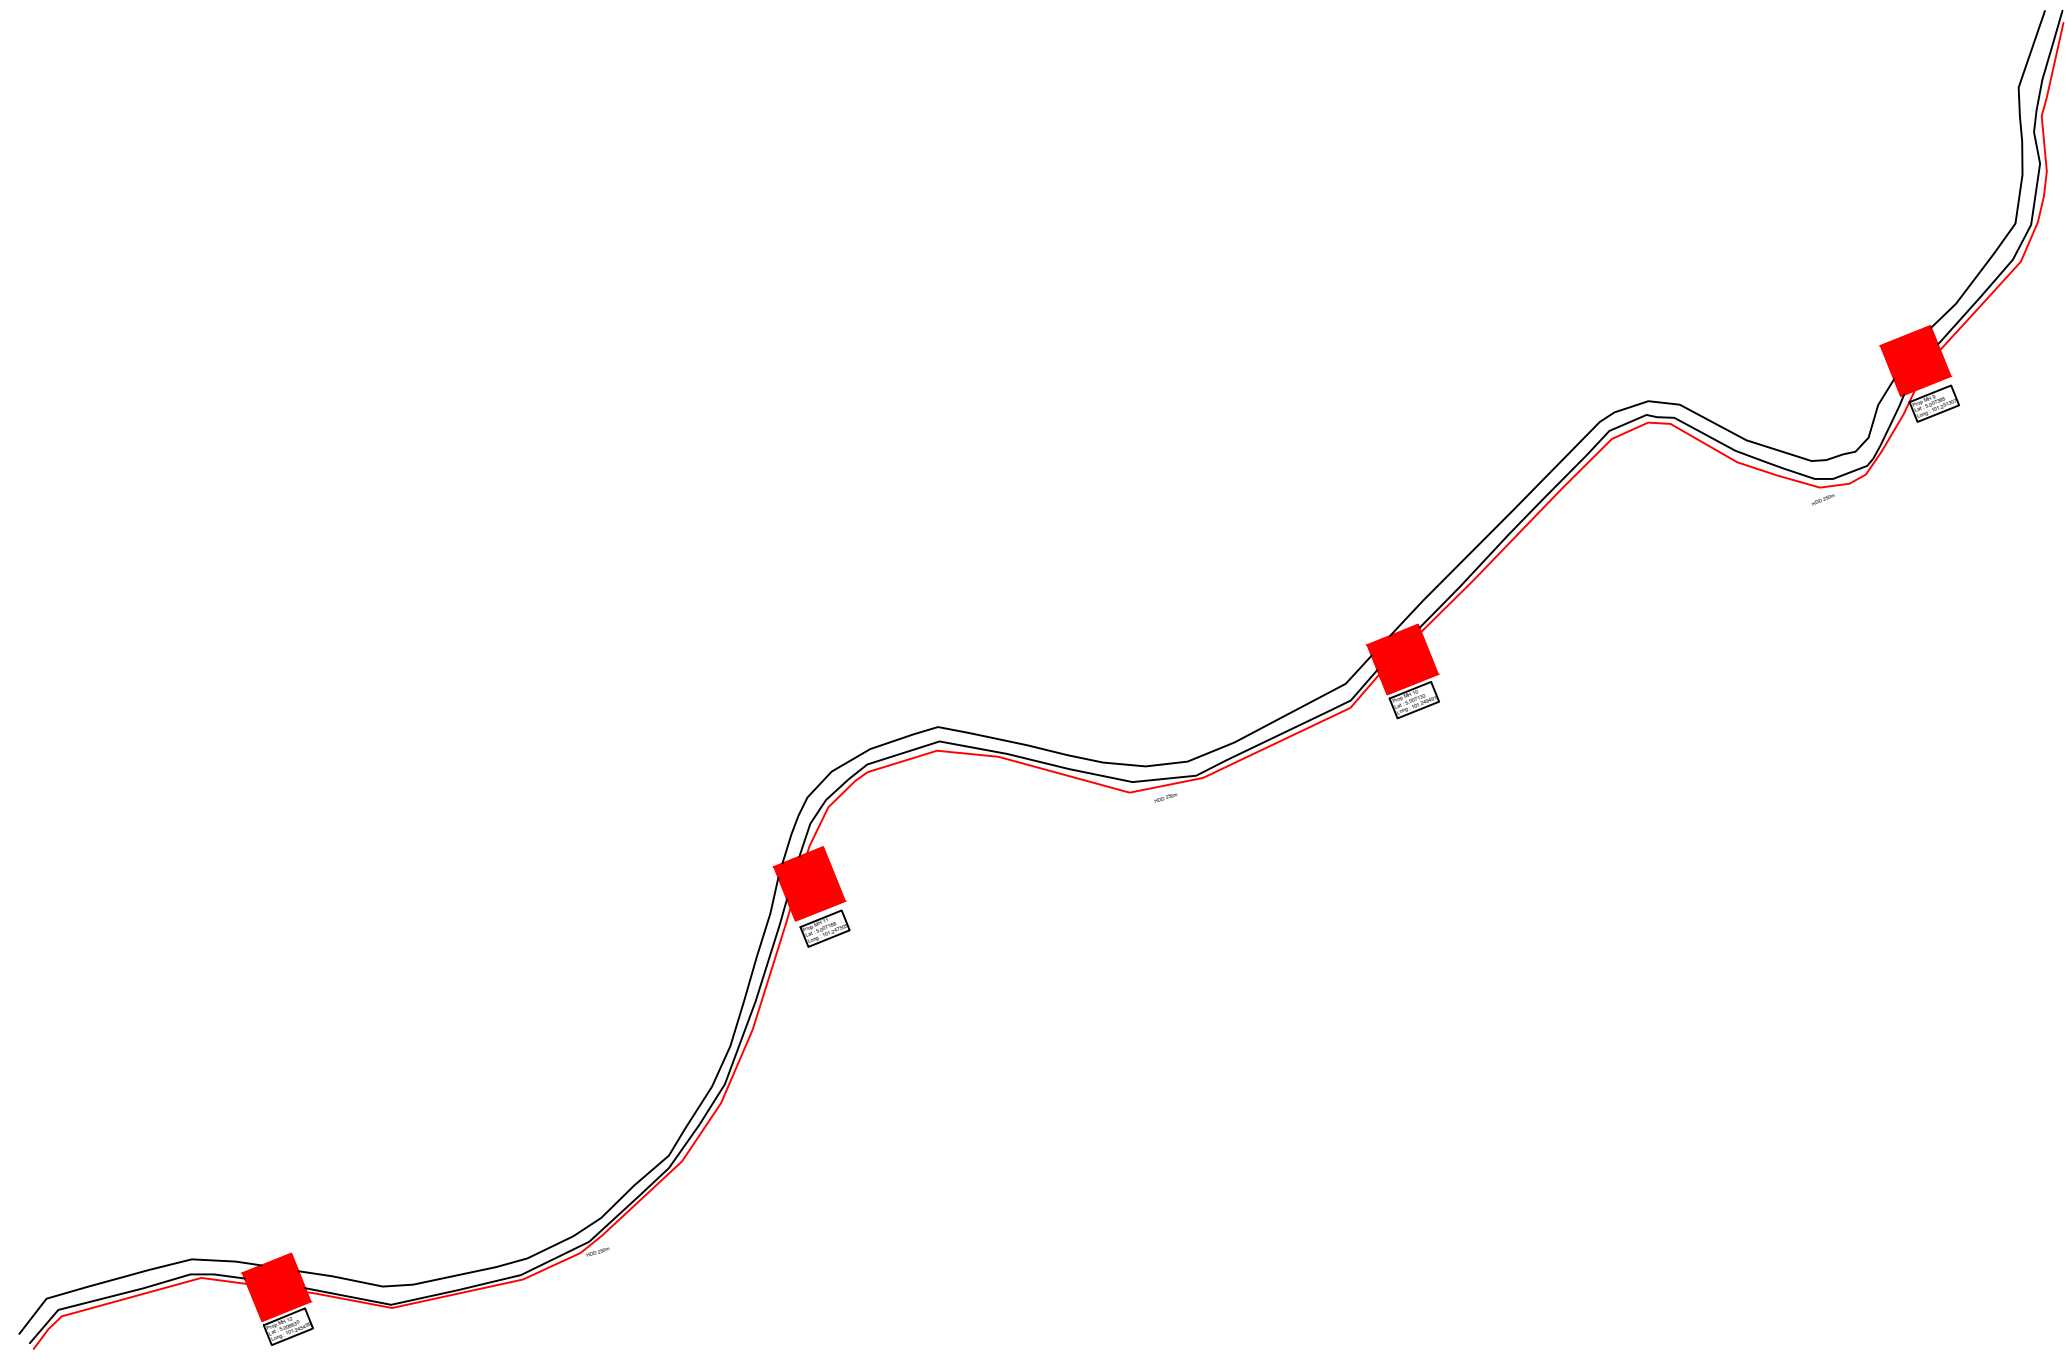

NO. RUJUKAN

COP KELULUSAN

TAJUK PROJEK

SITE ID : 22-0373BD_4032R SEKOLAH
POS PERWOR - 4033R KG PEROI

TAJUK KECIL

SITE PLAN

CADANGAN JURUTERA

I HEREBY CERTIFY THAT THESE WORKS HAVE BEEN DESIGNED BY ME
IN ACCORDANCE WITH SOUND ENGINEERING PRACTICE AND THAT I TAKE
FULL RESPONSIBILITY FOR THE DESIGN AND PROPER PERFORMANCE OF
THE SAME

JURUTERA PERUNDING

TANDATANGAN PEMILIK



Lot 10, Jalan Delima 1/ 1,
Hicom Glemarie Industrial Park,
40150 Shah Alam, Selangor.
Tel: +603-5721 1800
Website: www.digi.com.my

TANDATANGAN KONTRAKTOR

Saya bertanggungjawab untuk mereka bentuk kerja-kerja
KAWALAN LALULINTAS ke atas jalan/bahu jalan yang berhubung
dengan penanaman/pengorekkan di kawasan diatas.



VS MAJU TECH SDN. BHD.
NO 37M, Jalan Sungai Indah 19/1, Taman Sungai Indah, 43300 Seri Kembangan, Selangor.
Tel : 03-56361536

TRAFFIC MANAGEMENT

DRAWN BY: IZUAN DATE: 20.11.2024
CHECKED BY: SCALE: NTS

DRAWING NO: CD/22-0373BD/JENDELA/VSM/KUDR/01/11-24

