












 
 
 
 


KELULUSAN PLAN

Local Authorities:—

CONFIDENTIALITY

These drawings and details are and shall remain the property of TT dotCom Sdn Bhd. Both are issued in strict confidence and shall not be reproduced, copied or used in any manner without specific written permission from the owner.

LEGEND :- OUTSIDE PLANT

-  = BUILDING MANHOLE
-  = BUILDING HANDHOLE
-  = BUILDING PIT
-  = PROPOSED MANHOLE
-  = EXISTING TDC MANHOLE
-  = PROPOSED PIT
-  = EXISTING TMB MANHOLE
-  = PROPOSED DUCT ROUTE
-  = EXISTING DUCT ROUTE
-  = EXISTING BUILDING DUCT ROUTE
-  = EXISTING BUILDING CABLE TRAY
-  = PROPOSED TRUNKING
-  = PROPOSED CONDUIT
- 1W / 2W = 1 WAY OR 2 WAY DUCT
- GI = GALVANISED IRON DUCT
- PVC = PVC DUCT
-  = HIDDEN DRAIN
-  = VISIBLE DRAIN
-  = TREES AND PLANTS
-  = BUILDING BOUNDRY

REV. NO.	REV. DATE	REV. BY	DESCRIPTION:
			PROPOSED NEW PULLING OVERHEAD (3000 M)
			PROPOSED INSTALL POLE (77 EACH)
			PROPOSED RISER (12M)
			PROPOSED G/V (6M)
			PROPOSED TENSION (18 EACH)
			PROPOSED SUSPENSION (15 EACH)



TT dotCom Sdn Bhd (52371-A)
 No 14, Jalan Majistret U1/26,
 Hicom Glenmarie Industrial Park
 40150 Shah Alam, Selangor Darul Ehsan, Malaysia.
 Tel: +60 3 5032 6000
 Website: www.time.com.my

PROJECT TITLE:
 PROPOSED FIBER INFRA FOR TOKKAH DUNGUN

DRAWING TITLE:
 SITE PLAN DRAWING
 (TECHNICAL PROPOSAL (TP) FOR LAST MILE LINK
 AND BUILDING ACCESS)

DRAWING NO: TTdC/TOKKAH/DUNGUN SHEET NO: 3 OF 3

DRAWING SCALE:	DRAWING UNITS:
N.T.S	METER
PREPARED BY: SYARIKIN	INITIAL & DATE: 12-08-2024
DESIGNED BY: SYARIKIN	INITIAL & DATE: 12-08-2024
CHECKED BY: —	INITIAL & DATE: —
APPROVED BY: —	INITIAL & DATE: —

KELULUSAN PLAN

Local Authorities:-

CONFIDENTIALITY

These drawings and details are and shall remain the property of TT dotCom Sdn Bhd. Both are issued in strict confidence and shall not be reproduced, copied or used in any manner without specific written permission from the owner.

LEGEND :- OUTSIDE PLANT

- = BUILDING MANHOLE
- = BUILDING HANDHOLE
- = BUILDING PIT
- = PROPOSED MANHOLE
- = EXISTING TDC MANHOLE
- = PROPOSED PIT
- = EXISTING TMB MANHOLE
- = PROPOSED DUCT ROUTE
- = EXISTING DUCT ROUTE
- = EXISTING BUILDING DUCT ROUTE
- = EXISTING BUILDING CABLE TRAY
- = PROPOSED TRUNKING
- = PROPOSED CONDUIT
- 1W / 2W = 1 WAY OR 2 WAY DUCT
- GI = GALVANISED IRON DUCT
- PVC = PVC DUCT
- = HIDDEN DRAIN
- = VISIBLE DRAIN
- = TREES AND PLANTS
- = BUILDING BOUNDRY

REV. NO.	REV. DATE	REV. BY	DESCRIPTION:
			PROPOSED NEW PULLING OVERHEAD (3000 M)
			PROPOSED INSTALL POLE (77 EACH)
			PROPOSED RISER (12M)
			PROPOSED G/V (6M)
			PROPOSED TENSION (18 EACH)
			PROPOSED SUSPENSION (15 EACH)



TT dotCom Sdn Bhd (52371-A)
 No 14, Jalan Majistret U1/26,
 Hicom Glenmarie Industrial Park
 40150 Shah Alam, Selangor Darul Ehsan, Malaysia.
 Tel: +60 3 5032 6000
 Website: www.time.com.my

PROJECT TITLE:
 PROPOSED FIBER INFRA FOR TOKKAH DUNGUN

DRAWING TITLE:
 SITE PLAN DRAWING
 (TECHNICAL PROPOSAL (TP) FOR LAST MILE LINK
 AND BUILDING ACCESS)

DRAWING NO: TTdC/TOKKAH/DUNGUN SHEET NO: 2 OF 3

DRAWING SCALE:	DRAWING UNITS:
N.T.S	METER
PREPARED BY: SYARIKIN	INITIAL & DATE: 12-08-2024
DESIGNED BY: SYARIKIN	INITIAL & DATE: 12-08-2024
CHECKED BY: -	INITIAL & DATE: -
APPROVED BY: -	INITIAL & DATE: -












 

 
 


KELULUSAN PLAN


Local Authorities:-

CONFIDENTIALITY

These drawings and details are and shall remain the property of TT dotCom Sdn Bhd. Both are issued in strict confidence and shall not be reproduced, copied or used in any manner without specific written permission from the owner.

LEGEND :- OUTSIDE PLANT

-  = BUILDING MANHOLE
-  = BUILDING HANDHOLE
-  = BUILDING PIT
-  = PROPOSED MANHOLE
-  = EXISTING TDC MANHOLE
-  = PROPOSED PIT
-  = EXISTING TMB MANHOLE
-  = PROPOSED DUCT ROUTE
-  = EXISTING DUCT ROUTE
-  = EXISTING BUILDING DUCT ROUTE
-  = EXISTING BUILDING CABLE TRAY
-  = PROPOSED TRUNKING
-  = PROPOSED CONDUIT
- 1W / 2W = 1 WAY OR 2 WAY DUCT
- GI = GALVANISED IRON DUCT
- PVC = PVC DUCT
-  = HIDDEN DRAIN
-  = VISIBLE DRAIN
-  = TREES AND PLANTS
-  = BUILDING BOUNDRY

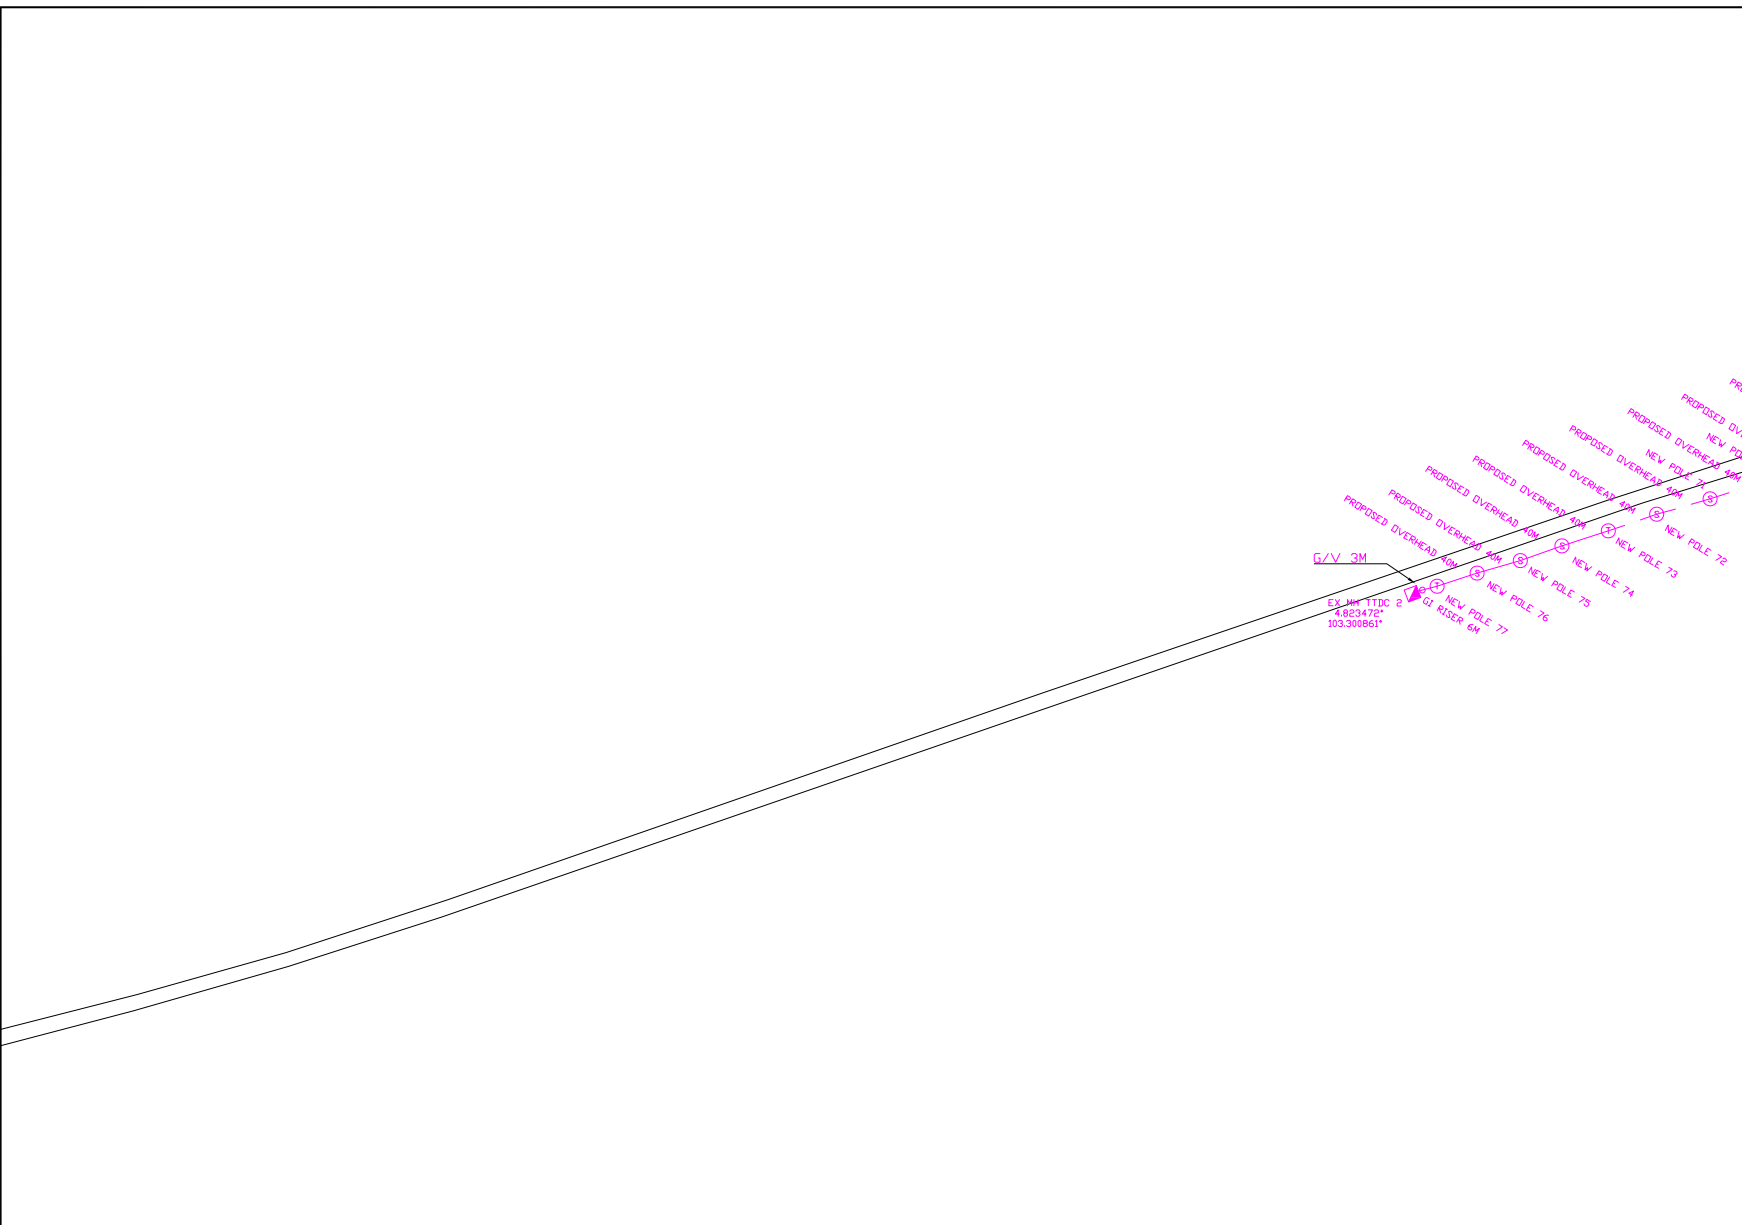

REV. NO.	REV. DATE	REV. BY	DESCRIPTION:
			PROPOSED NEW PULLING OVERHEAD (3000 M)
			PROPOSED INSTALL POLE (77 EACH)
			PROPOSED RISER (12M)
			PROPOSED G/V (6M)
			PROPOSED TENSION (18 EACH)
			PROPOSED SUSPENSION (15 EACH)



TT dotCom Sdn Bhd (52371-A)
 No 14, Jalan Majistret U1/26,
 Hicom Glenmarie Industrial Park
 40150 Shah Alam, Selangor Darul Ehsan, Malaysia.
 Tel: +60 3 5032 6000
 Website: www.time.com.my

PROJECT TITLE: PROPOSED FIBER INFRA FOR TOKKAH DUNGUN
DRAWING TITLE: SITE PLAN DRAWING (TECHNICAL PROPOSAL (TP) FOR LAST MILE LINK AND BUILDING ACCESS)
DRAWING NO: TTdC/TOKKAH/DUNGUN
SHEET NO: 1 OF 3

DRAWING SCALE: N.T.S	DRAWING UNITS: METER
PREPARED BY: SYARIKIN	INITIAL & DATE: 12-08-2024
DESIGNED BY: SYARIKIN	INITIAL & DATE: 12-08-2024
CHECKED BY: -	INITIAL & DATE: -
APPROVED BY: -	INITIAL & DATE: -