


KELULUSAN PLAN

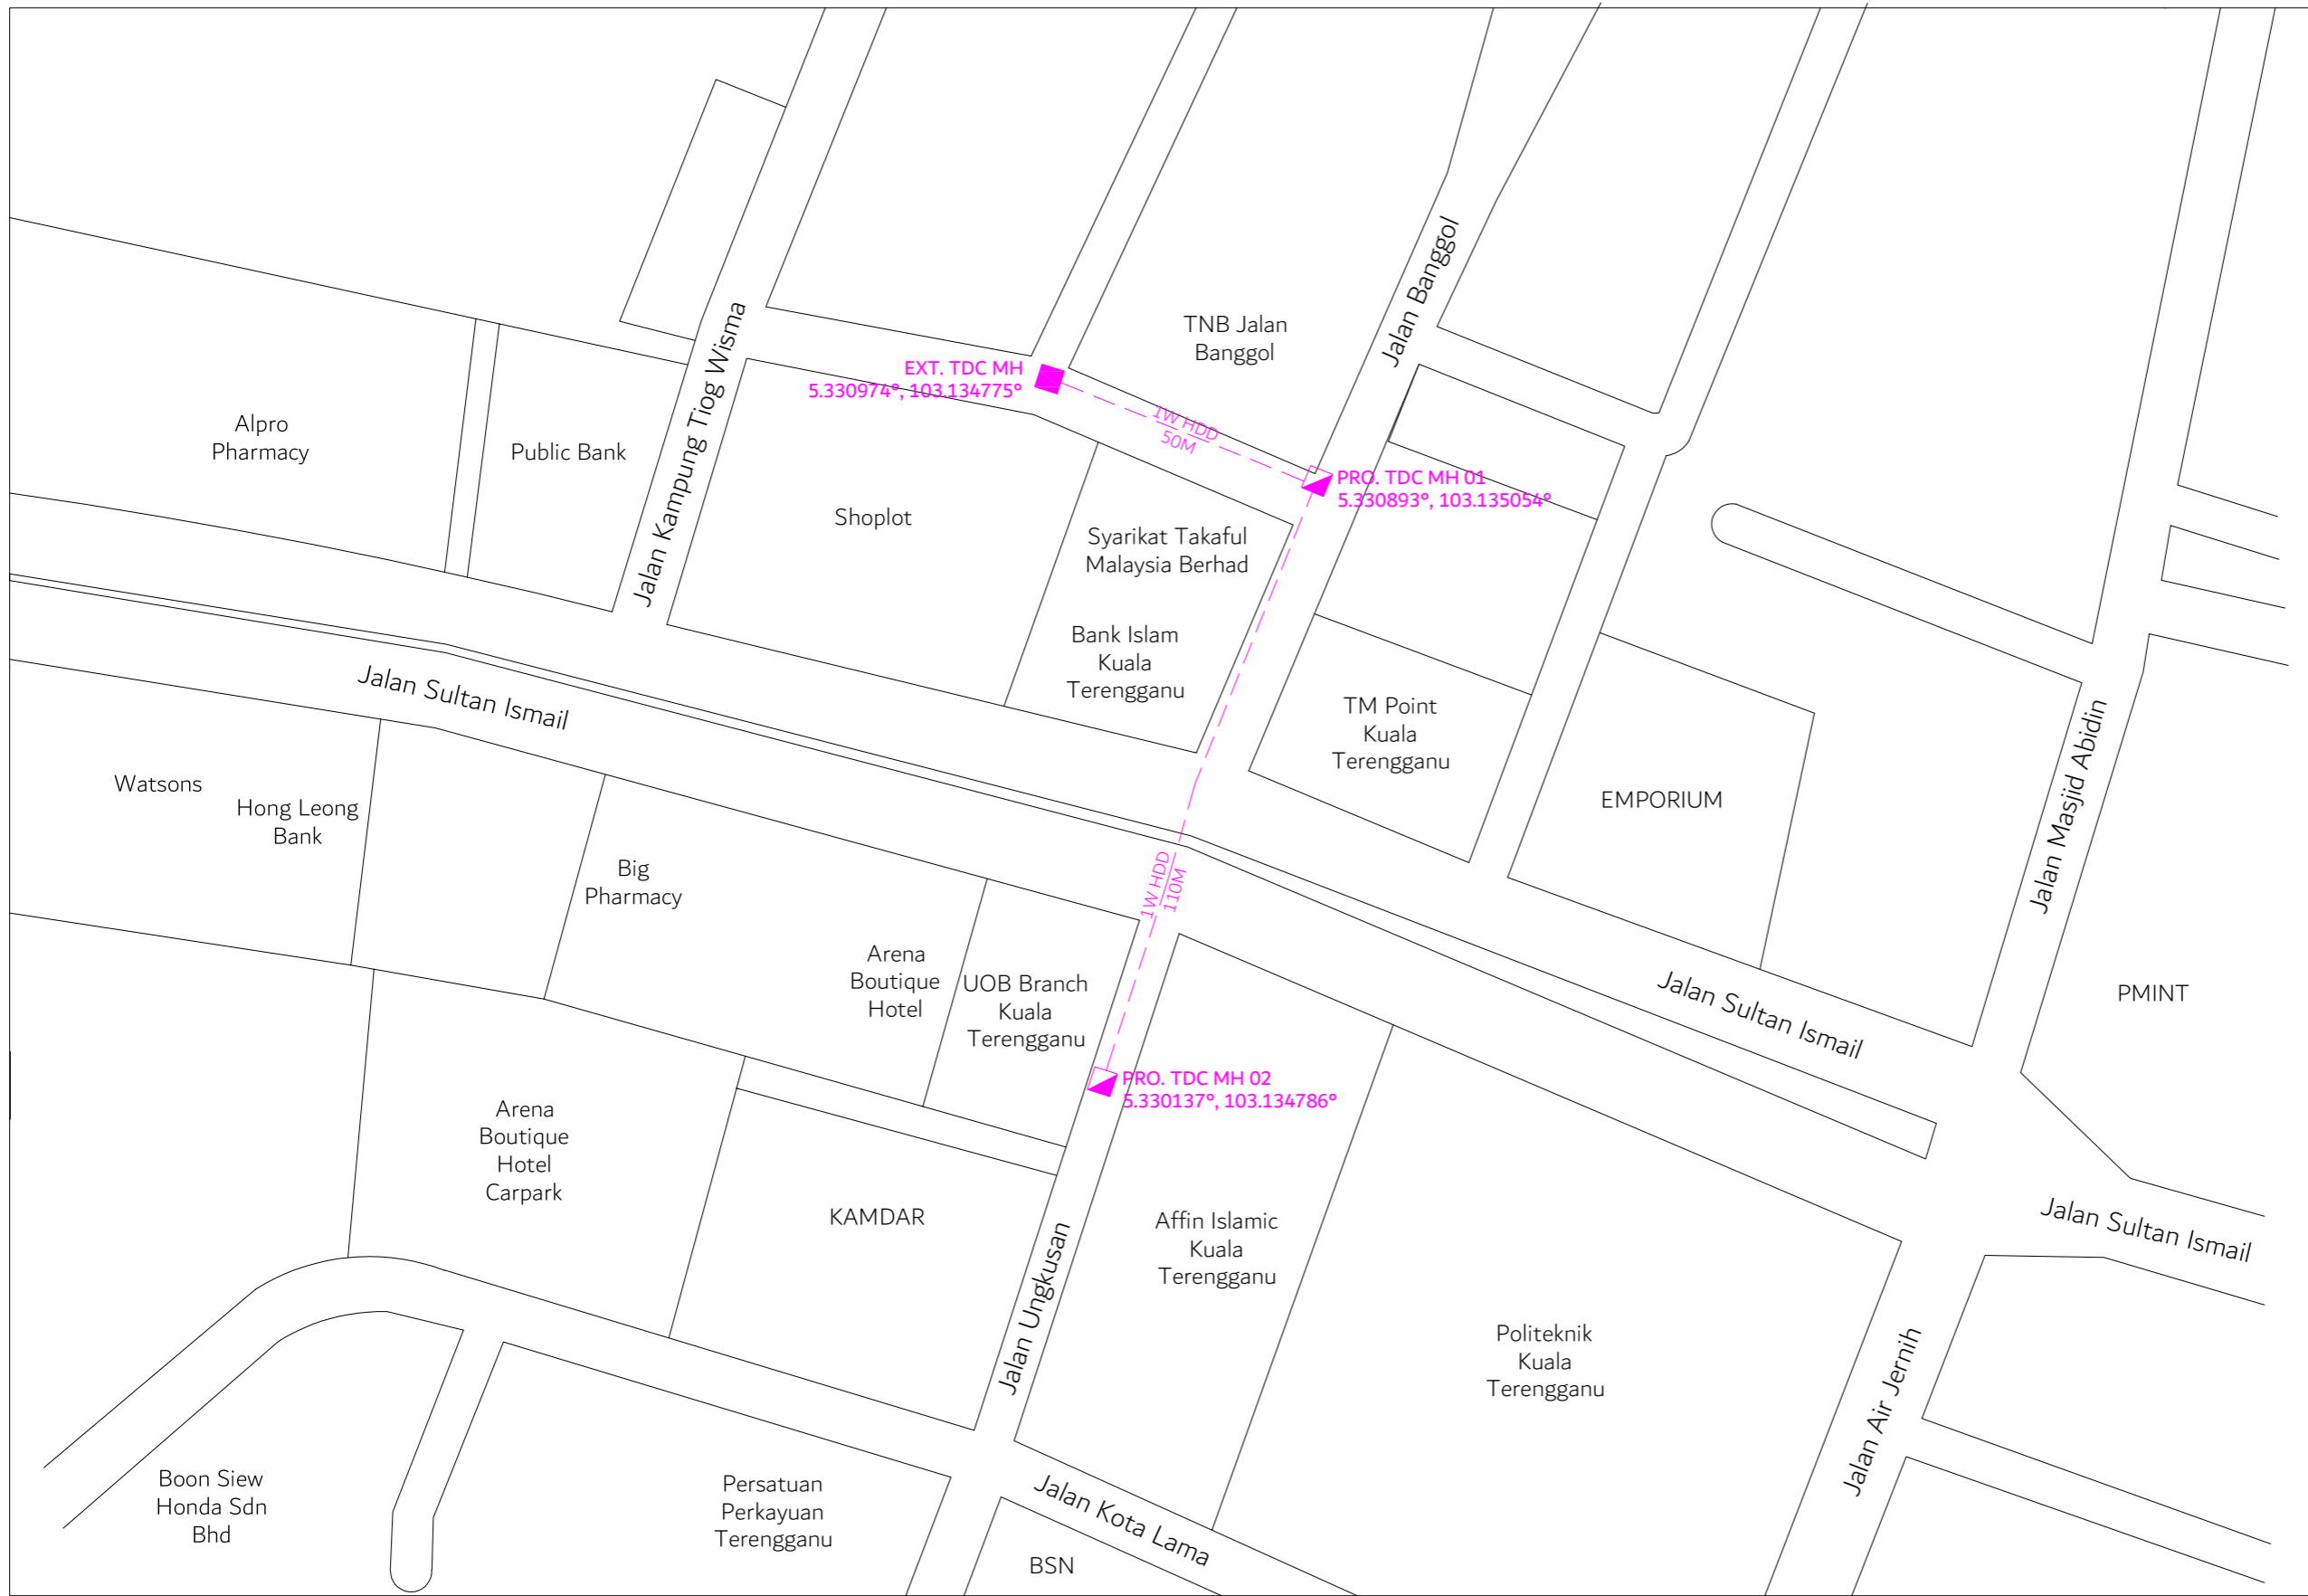












 






Local Authorities:-

CONFIDENTIALITY

These drawings and details are and shall remain the property of TT dotCom Sdn Bhd. Both are issued in strict confidence and shall not be reproduced, copied or used in any manner without specific written permission from the owner.

 LEGEND :- OUTSIDE PLANT

-  = BUILDING MANHOLE
-  = BUILDING HANDHOLE
-  = BUILDING PIT
-  = PROPOSED MANHOLE
-  = EXISTING TDC MANHOLE
-  = PROPOSED PIT
-  = EXISTING TMB MANHOLE
-  = PROPOSED 1W HDD
-  = EXISTING DUCT ROUTE
-  = EXISTING BUILDING DUCT ROUTE
-  = EXISTING BUILDING CABLE TRAY
-  = PROPOSED PVC TRUNKING
-  = PROPOSED PULL. CABLE IN SUBDUCT IN CEILING
-  = PROPOSED 1W C/W
-
- 1W / 2W = 1 WAY OR 2 WAY DUCT
- GI = GALVANISED IRON DUCT
- PVC = PVC DUCT
-  = HIDDEN DRAIN
-  = VISIBLE DRAIN
-  = TREES AND PLANTS
-  = BUILDING BOUNDRY

| REV. NO. | REV. DATE | REV. BY | DESCRIPTION: |
|----------|-----------|---------|----------------------------|
| | | | PRO. 1 WAY HDD (160 METER) |
| | | | PRO. NEW MH JB30 (2 EACH) |
| | | | |
| | | | |
| | | | |

time™

TT dotCom Sdn Bhd (52371-A)
No 14, Jalan Majistret U1/26,
Hicom Glenmarie Industrial Park
40150 Shah Alam, Selangor Darul Ehsan, Malaysia.
Tel: +60 3 5032 6000
Website: www.time.com.my

| |
|--|
| PROJECT TITLE: UOB KUALA TERENGGANU 51, JALAN SULTAN ISMAIL, 20200 KUALA TERENGGANU, TERENGGANU. |
| DRAWING TITLE: SITE PLAN DRAWING (TECHNICAL PROPOSAL (TP) FOR LAST MILE LINK AND BUILDING ACCESS) |
| DRAWING NO: TTdC/MQ/UOB/KT |
| SHEET NO: 1 OF 1 |

| | |
|-------------------------|-------------------------------|
| DRAWING SCALE: N.T.S | DRAWING UNITS: METER |
| PREPARED BY: MQ | INITIAL & DATE: 18-04-2025 |
| DESIGNED BY: MQ | INITIAL & DATE: 18-04-2025 |
| CHECKED BY: AMIRUL | INITIAL & DATE: 18-04-2025 |
| APPROVED BY: - | INITIAL & DATE: - |