


(DAERAH HULU TERENGGANU)
SEKOLAH KEBANGSAAN PADANG SETEBU

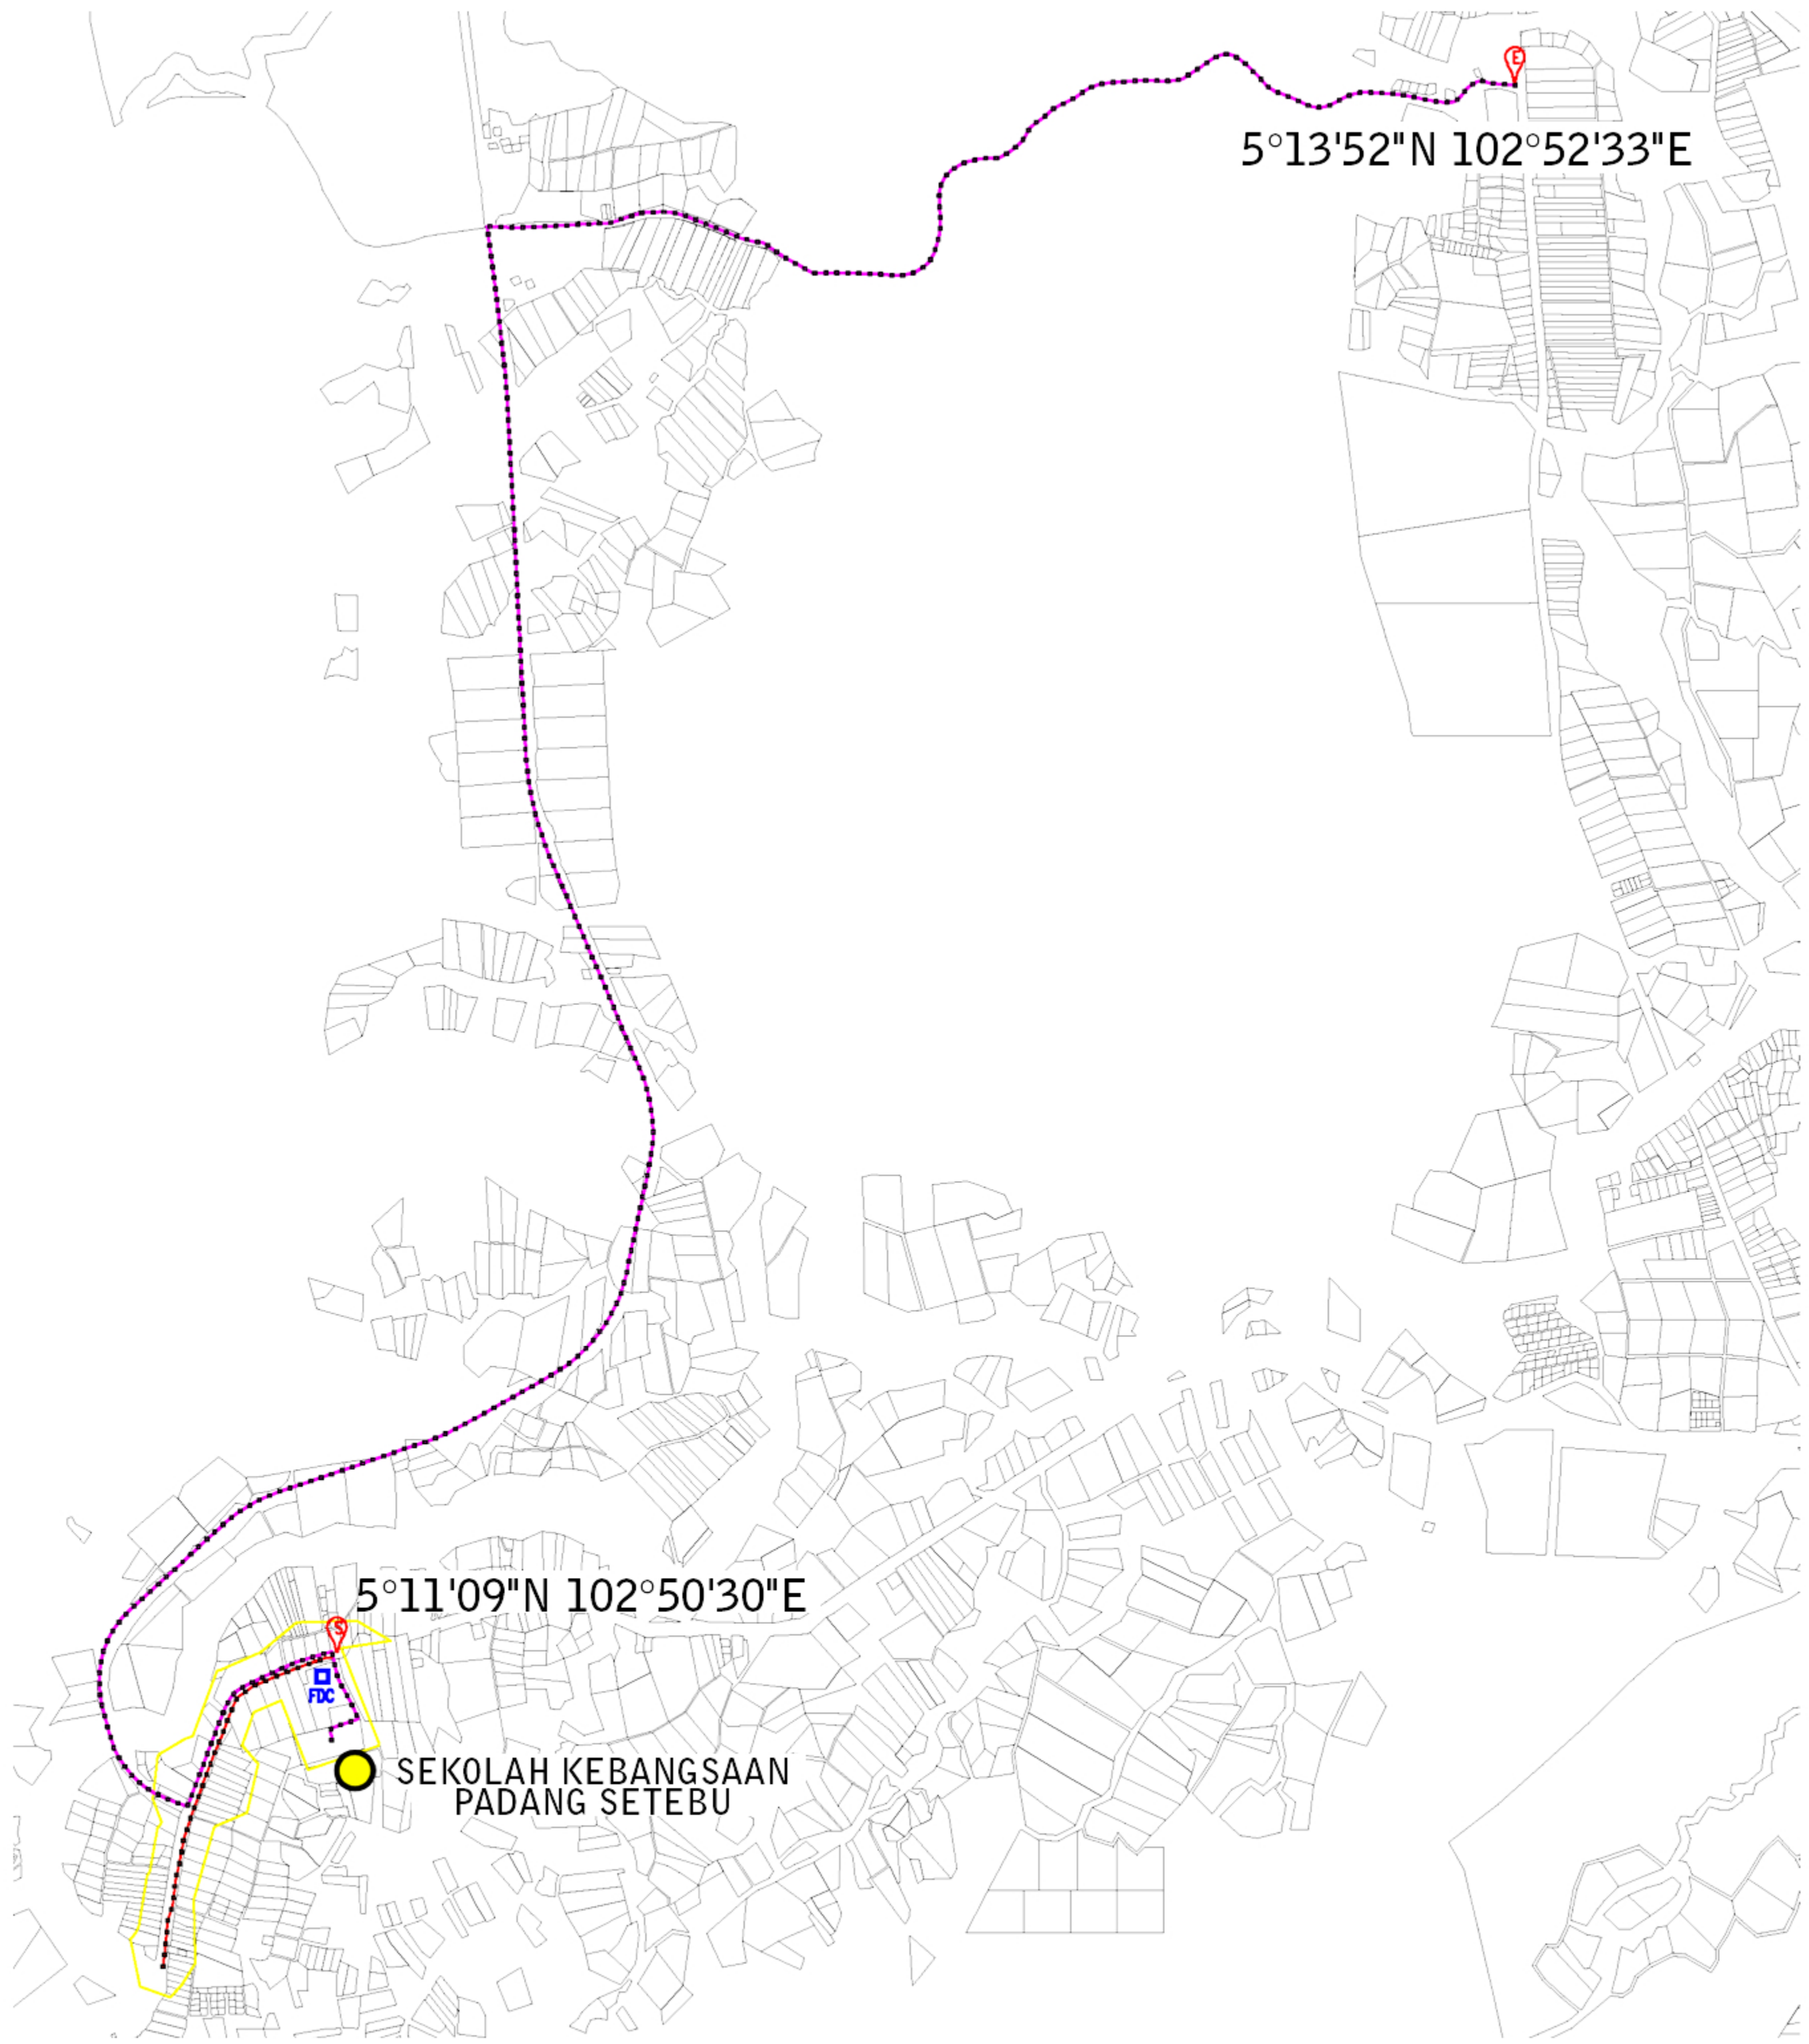

- total length = 1,224.67m
 - post = 34 nos
 - distance post = 35m



- total length = 11,068.03m
 - post = 316 nos
 - distance post = 35m

TOTAL POST = 350 NOS

LEGEND :




- GPON CABLE



- BACKHAUL CABLE

FDC

 

- FIBRE DISTRIBUTION CABINET



- START



- END



- SCHOOL

SITE PLAN



DRAWN BY:	Potyar
CHKD BY:	
DATE:	DEC 2024
DWG. NO.:	NA/YAR/24/11

CLUSTER NAME :	HULU TERENGGANU
STATE:	TERENGGANU
SCALE:	NOT TO SCALE
VERSION:	1

ENDORSE BY:	
-------------	--

KORIDOR UTILITI TEKNOLOGI TERENGGANU
 (Pelan Infrastruktur Utiliti)

PROJECT TITLE:
 PERMOHONAN HAK AKSES CADANGAN LALUAN FIBER OPTIK & PENANAMAN TIANG BAGI PERMOHONAN IZIN LALU UNTUK PROJEK PENYEDIAAN DAN PENYELENGGARAAN POINT OF PRESENCE (POP) HUB INFRASTRUKTUR GENTIAN OPTIK BERHAMPIRAN DENGAN SEKOLAH, KAW. PERINDUSTRIAN, PREMIS KERAJAAN DAN KOMUNITI SEKITARNYA OLEH KEMENTERIAN KOMUNIKASI DAN MULTIMEDIA (K-KOM)

NOTE:


AHMAD FARID BIN MOHAMAD
 Managing Director
 AZIMAT TELCO SDN BHD
 (1367371-U)

SHEET	
	04 - 07