


(DAERAH KUALA NERUS)
SEKOLAH KEBANGSAAN BATU RAKIT

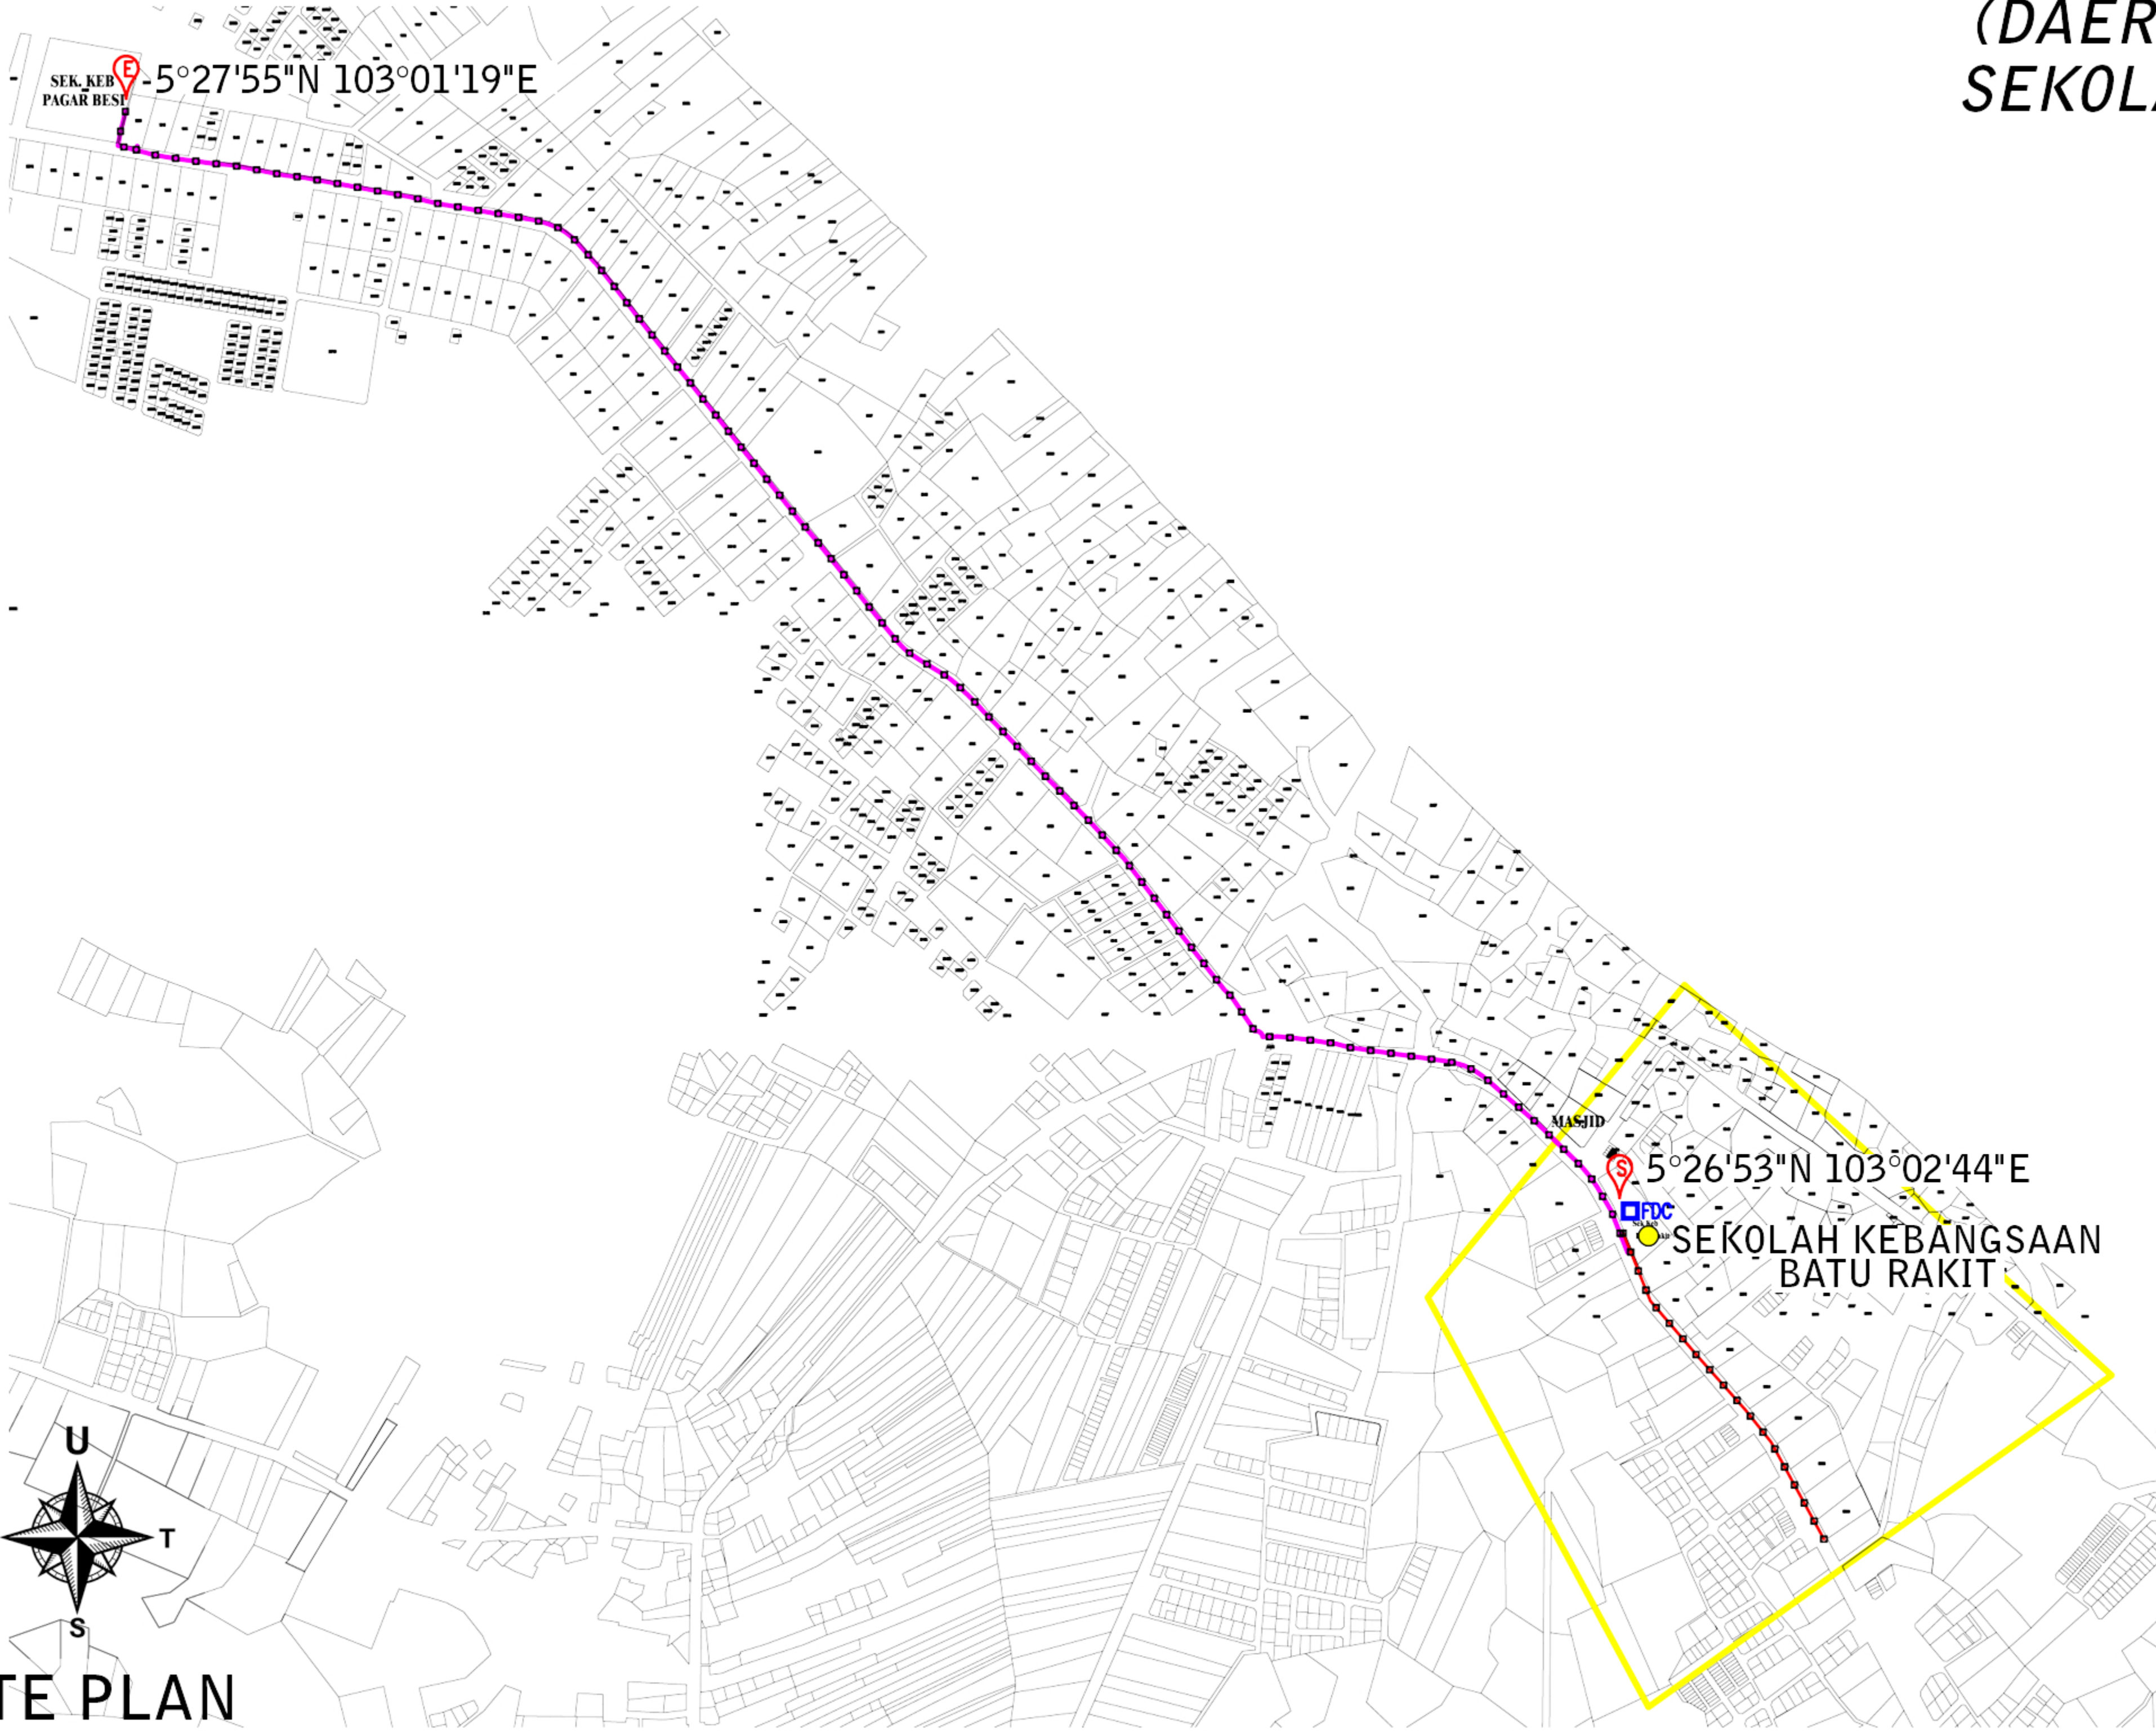

- total length = 642.92m
 - post = 18 nos
 - distance post = 35m



- total length = 3532.21m
 - post = 100 nos
 - distance post = 35m

TOTAL POST = 118 NOS

LEGEND :



- GPON CABLE



- BACKHAUL CABLE



- FIBRE DISTRIBUTION CABINET



- START



- END




- SCHOOL



SITE PLAN



DRAWN BY: Potyar	CLUSTER NAME : KUALA NERUS	ENDORSE BY:	KORIDOR UTILITI TEKNOLOGI TERENGGANU (Pelan Infrastruktur Utiliti)	NOTE:  AHMAD FARID BIN MOHAMAD Managing Director AZIMAT TELCO SDN BHD (1367371-U)	SHEET					
						CHKD BY:		PROJECT TITLE:		
						DATE: DEC 2024	STATE: TERENGGANU	PERMOHONAN HAK AKSES CADANGAN LALUAN FIBER OPTIK & PENANAMAN TIANG BAGI PERMOHONAN IZIN LALU UNTUK PROJEK PENYEDIAAN DAN PENYELENGGARAAN POINT OF PRESENCE (POP) HUB INFRASTRUKTUR GENTIAN OPTIK BERHAMPIRAN DENGAN SEKOLAH, KAW. PERINDUSTRIAN, PREMIS KERAJAAN DAN KOMUNITI SEKITARNYA OLEH KEMENTERIAN KOMUNIKASI DAN MULTIMEDIA (K-KOM)		
						DWG. NO.: NAYAR/24/11	SCALE: NOT TO SCALE		03-13	
	VERSION: 1									