
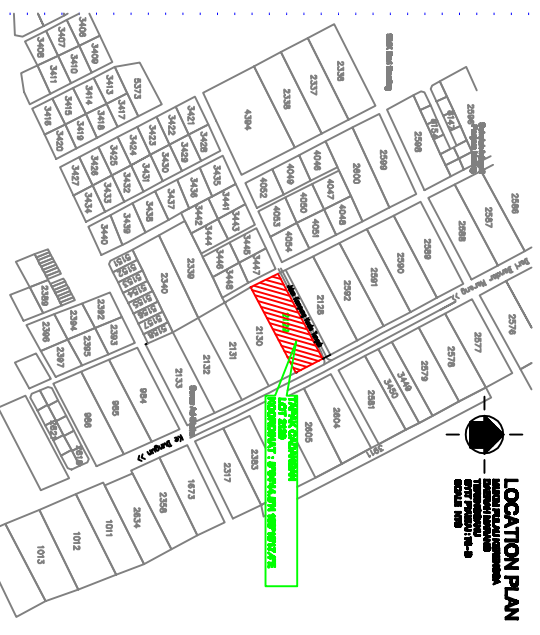
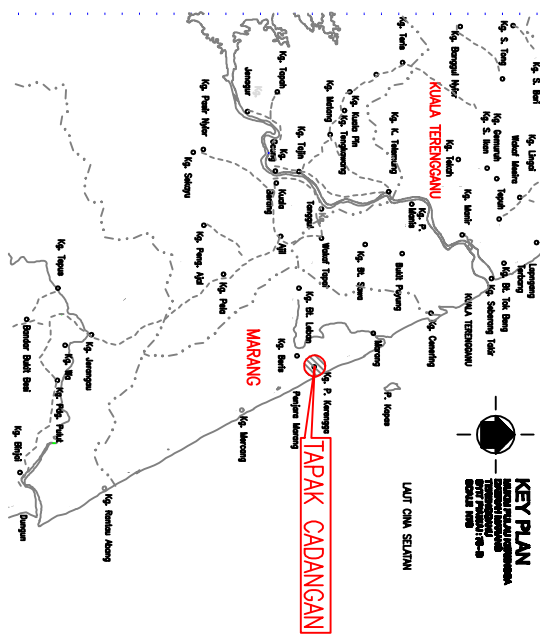


**LEGEND**

	FIBRE TERMINATION BOARD (FTB)
	800mm x 800mm x 1000mm TELEPHONE CABLE TRAY C/W METAL COVER
	2 WMS 100mm SQ CI PRE STRESS CLASS 'C' DUCT UNDERGROUND
	4007 TELEPHONE MANHOLE C/W HEAVY DUTY CONCRETE COVER
	EXISTING TELESON MALAYSIA (TM) POLE
	NEW TELESON MALAYSIA (TM) POLE

NOTE :-  
ALL ROAD & DRAIN CROSSING AND EDGE DUCT SHALL BE COVERED WITH 150mm DIAMETER STEEL CLASS 'C' COVER.

**SITE PLAN**  
 MAJLIS PULAU KENONGGA  
 DAERAH MARANG  
 TERENGGANU  
 SYTT PAWANI : 76 - B  
 SCALE 1 : 400  
 NO.PELAN/ATKUI : 8861  
 KELUASANTAPAK : 8701 m<sup>2</sup>

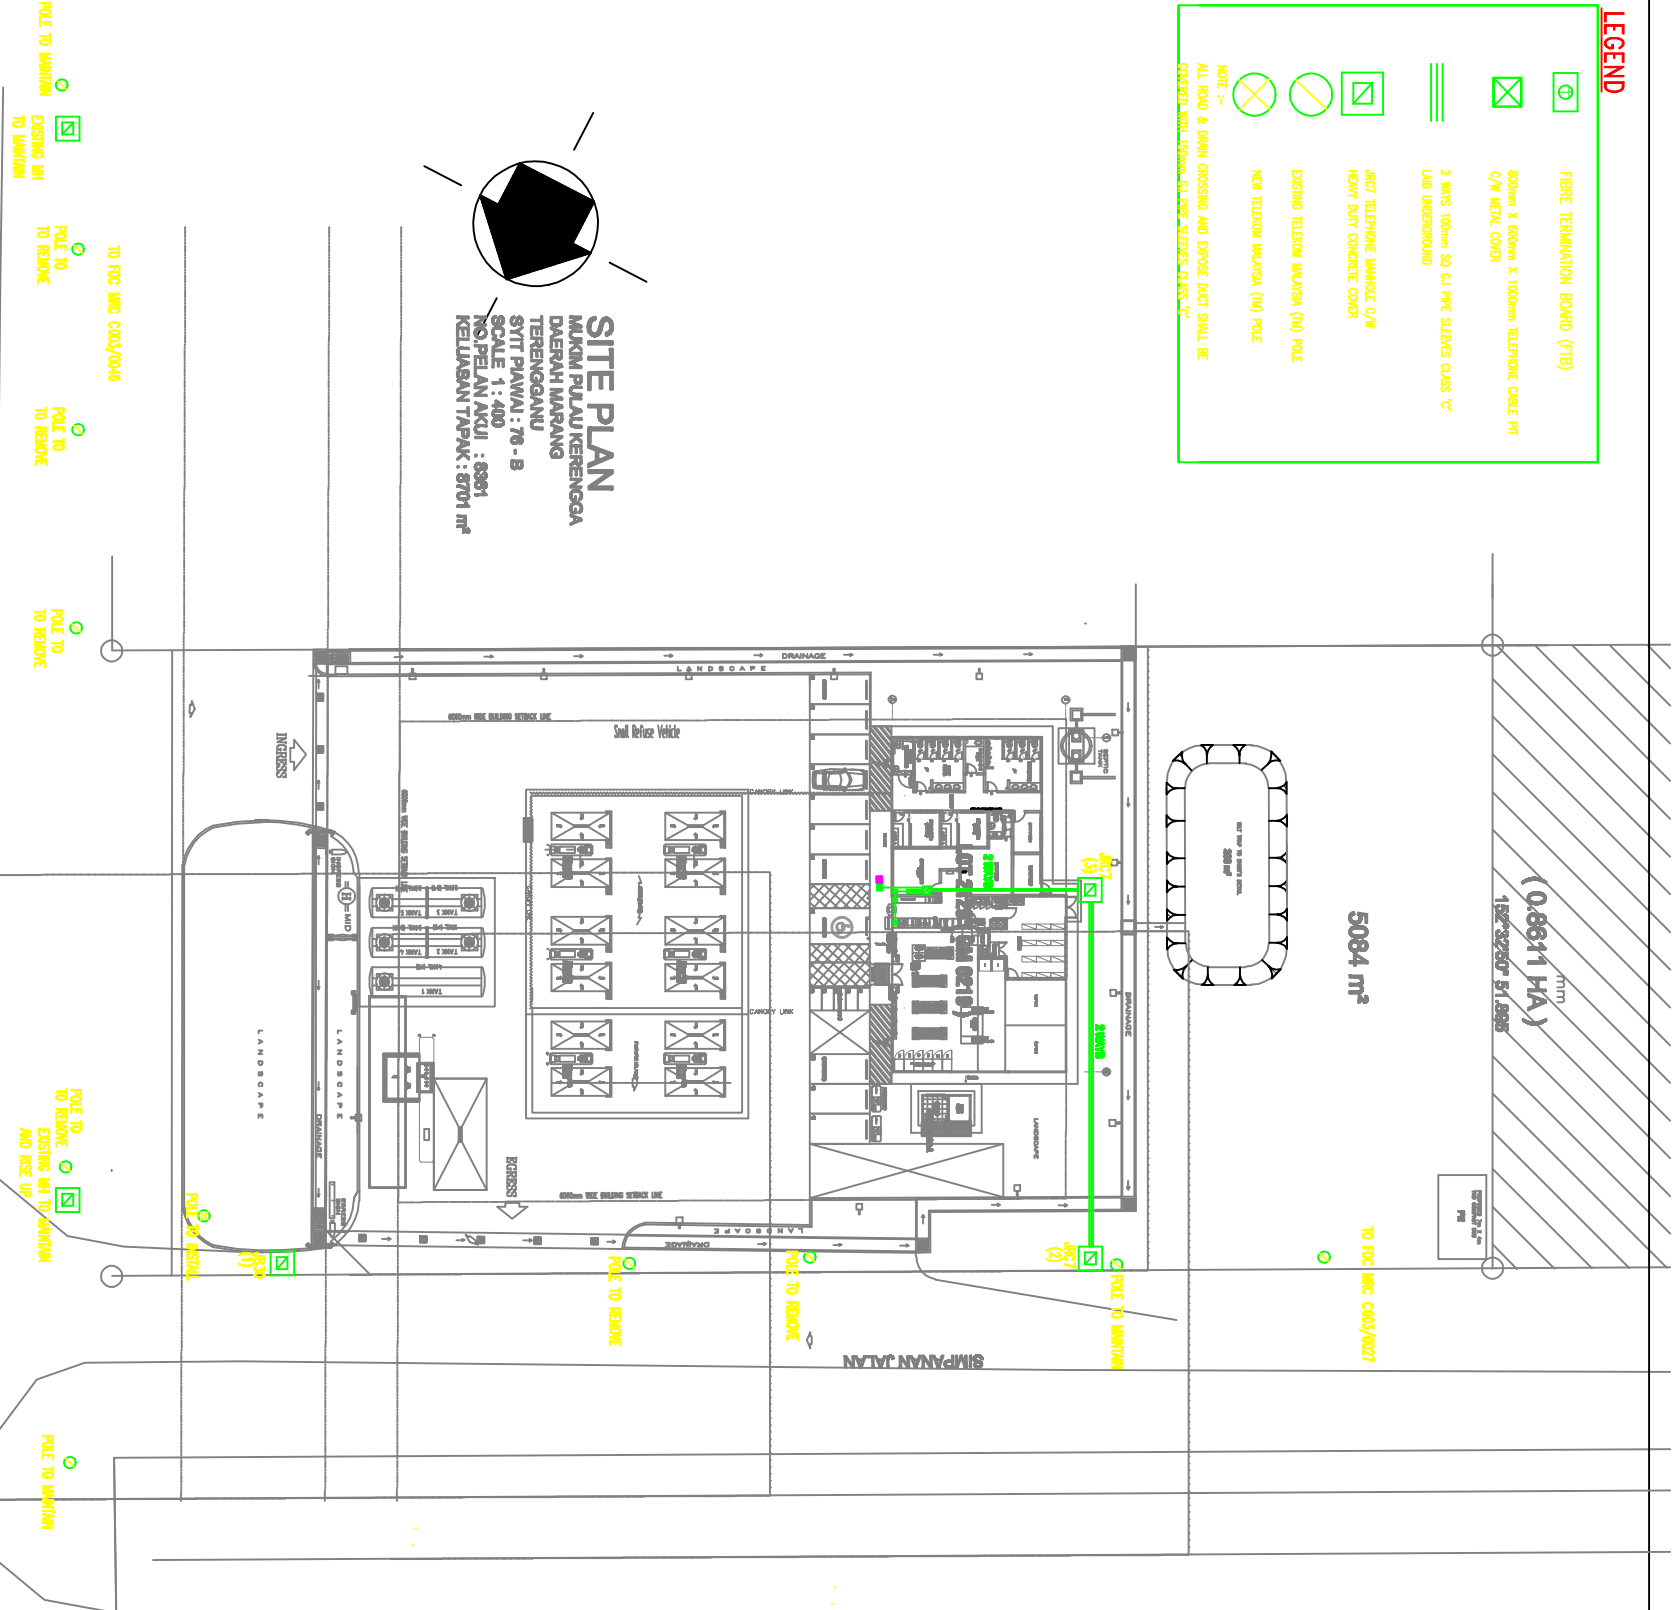

<p><b>LABORATORY/ISSUE OWNER</b></p> <p>MAJLIS PULAU KENONGGA          DAERAH MARANG          TERENGGANU          SYTT PAWANI : 76 - B          SCALE 1 : 400          NO.PELAN/ATKUI : 8861          KELUASANTAPAK : 8701 m<sup>2</sup></p>	
<p><b>DESIGNER</b></p> <p><b>MESH ENGINEERS SDN BHD</b>          No. 24-5, FT Banduan Centre,          Jalan Sultan Ismail, 21100 Kuala Terengganu,          (Terengganu) Darul Iman,          18677, Tel : 09-2813889          Email : <a href="mailto:www.ked@mesh.com">www.ked@mesh.com</a></p>	
<p><b>CLIENT AND STRUCTURAL ENGINEER</b></p> <p><b>MESH ENGINEERS SDN BHD</b>          No. 24-5, FT Banduan Centre,          Jalan Sultan Ismail, 21100 Kuala Terengganu,          (Terengganu) Darul Iman,          18677, Tel : 09-2813889          Email : <a href="mailto:www.ked@mesh.com">www.ked@mesh.com</a></p>	
<p><b>MECHANICAL AND ELECTRICAL ENGINEER</b></p> <p><b>MESH ENGINEERS SDN BHD</b>          No. 24-5, FT Banduan Centre,          Jalan Sultan Ismail, 21100 Kuala Terengganu,          (Terengganu) Darul Iman,          18677, Tel : 09-2813889          Email : <a href="mailto:www.ked@mesh.com">www.ked@mesh.com</a></p>	
<p><b>PROFESSOR</b></p> <p><b>MESH ENGINEERS SDN BHD</b>          No. 24-5, FT Banduan Centre,          Jalan Sultan Ismail, 21100 Kuala Terengganu,          (Terengganu) Darul Iman,          18677, Tel : 09-2813889          Email : <a href="mailto:www.ked@mesh.com">www.ked@mesh.com</a></p>	
<p><b>SCALE</b></p> <p>AS 1 : 1000          A1 1 : 1000          A2 1 : 1000</p>	
<p><b>DATE</b></p> <p>2007</p>	