







KELULUSAN PLAN

Local Authorities:-











CONFIDENTIALITY


These drawings and details are and shall remain the property of TT dotCom Sdn Bhd. Both are issued in strict confidence and shall not be reproduced, copied or used in any manner without specific written permission from the owner.

LEGEND :- OUTSIDE PLANT

-  = EXISTING TIME MANHOLE
-  = PROPOSED JRC7 MANHOLE
-  = CABLE TIME 48F
-  = CABLE TIME 12F
-  = PROPOSED MICROTRENCHING
-  = PROPOSED HDD

SCHEDULE OF QUANTITY

SYMBOL	DESCRIPTION	QTY
	TIME EXISTING MANHOLE	01
	PROPOSED MANHOLE JRC7	01
	PROPOSED HDD	160 MTR
	PROPOSED MICROTRENCHING	14 MTR
	PROPOSED 48F	200 MTR
	GALVANISED IRON DUCT 1M	01
	GALVANISED IRON DUCT 3M	01
	PROPOSED HUB BOX	01
	PROPOSED SUB BOX	01
	PROPOSED END BOX	-

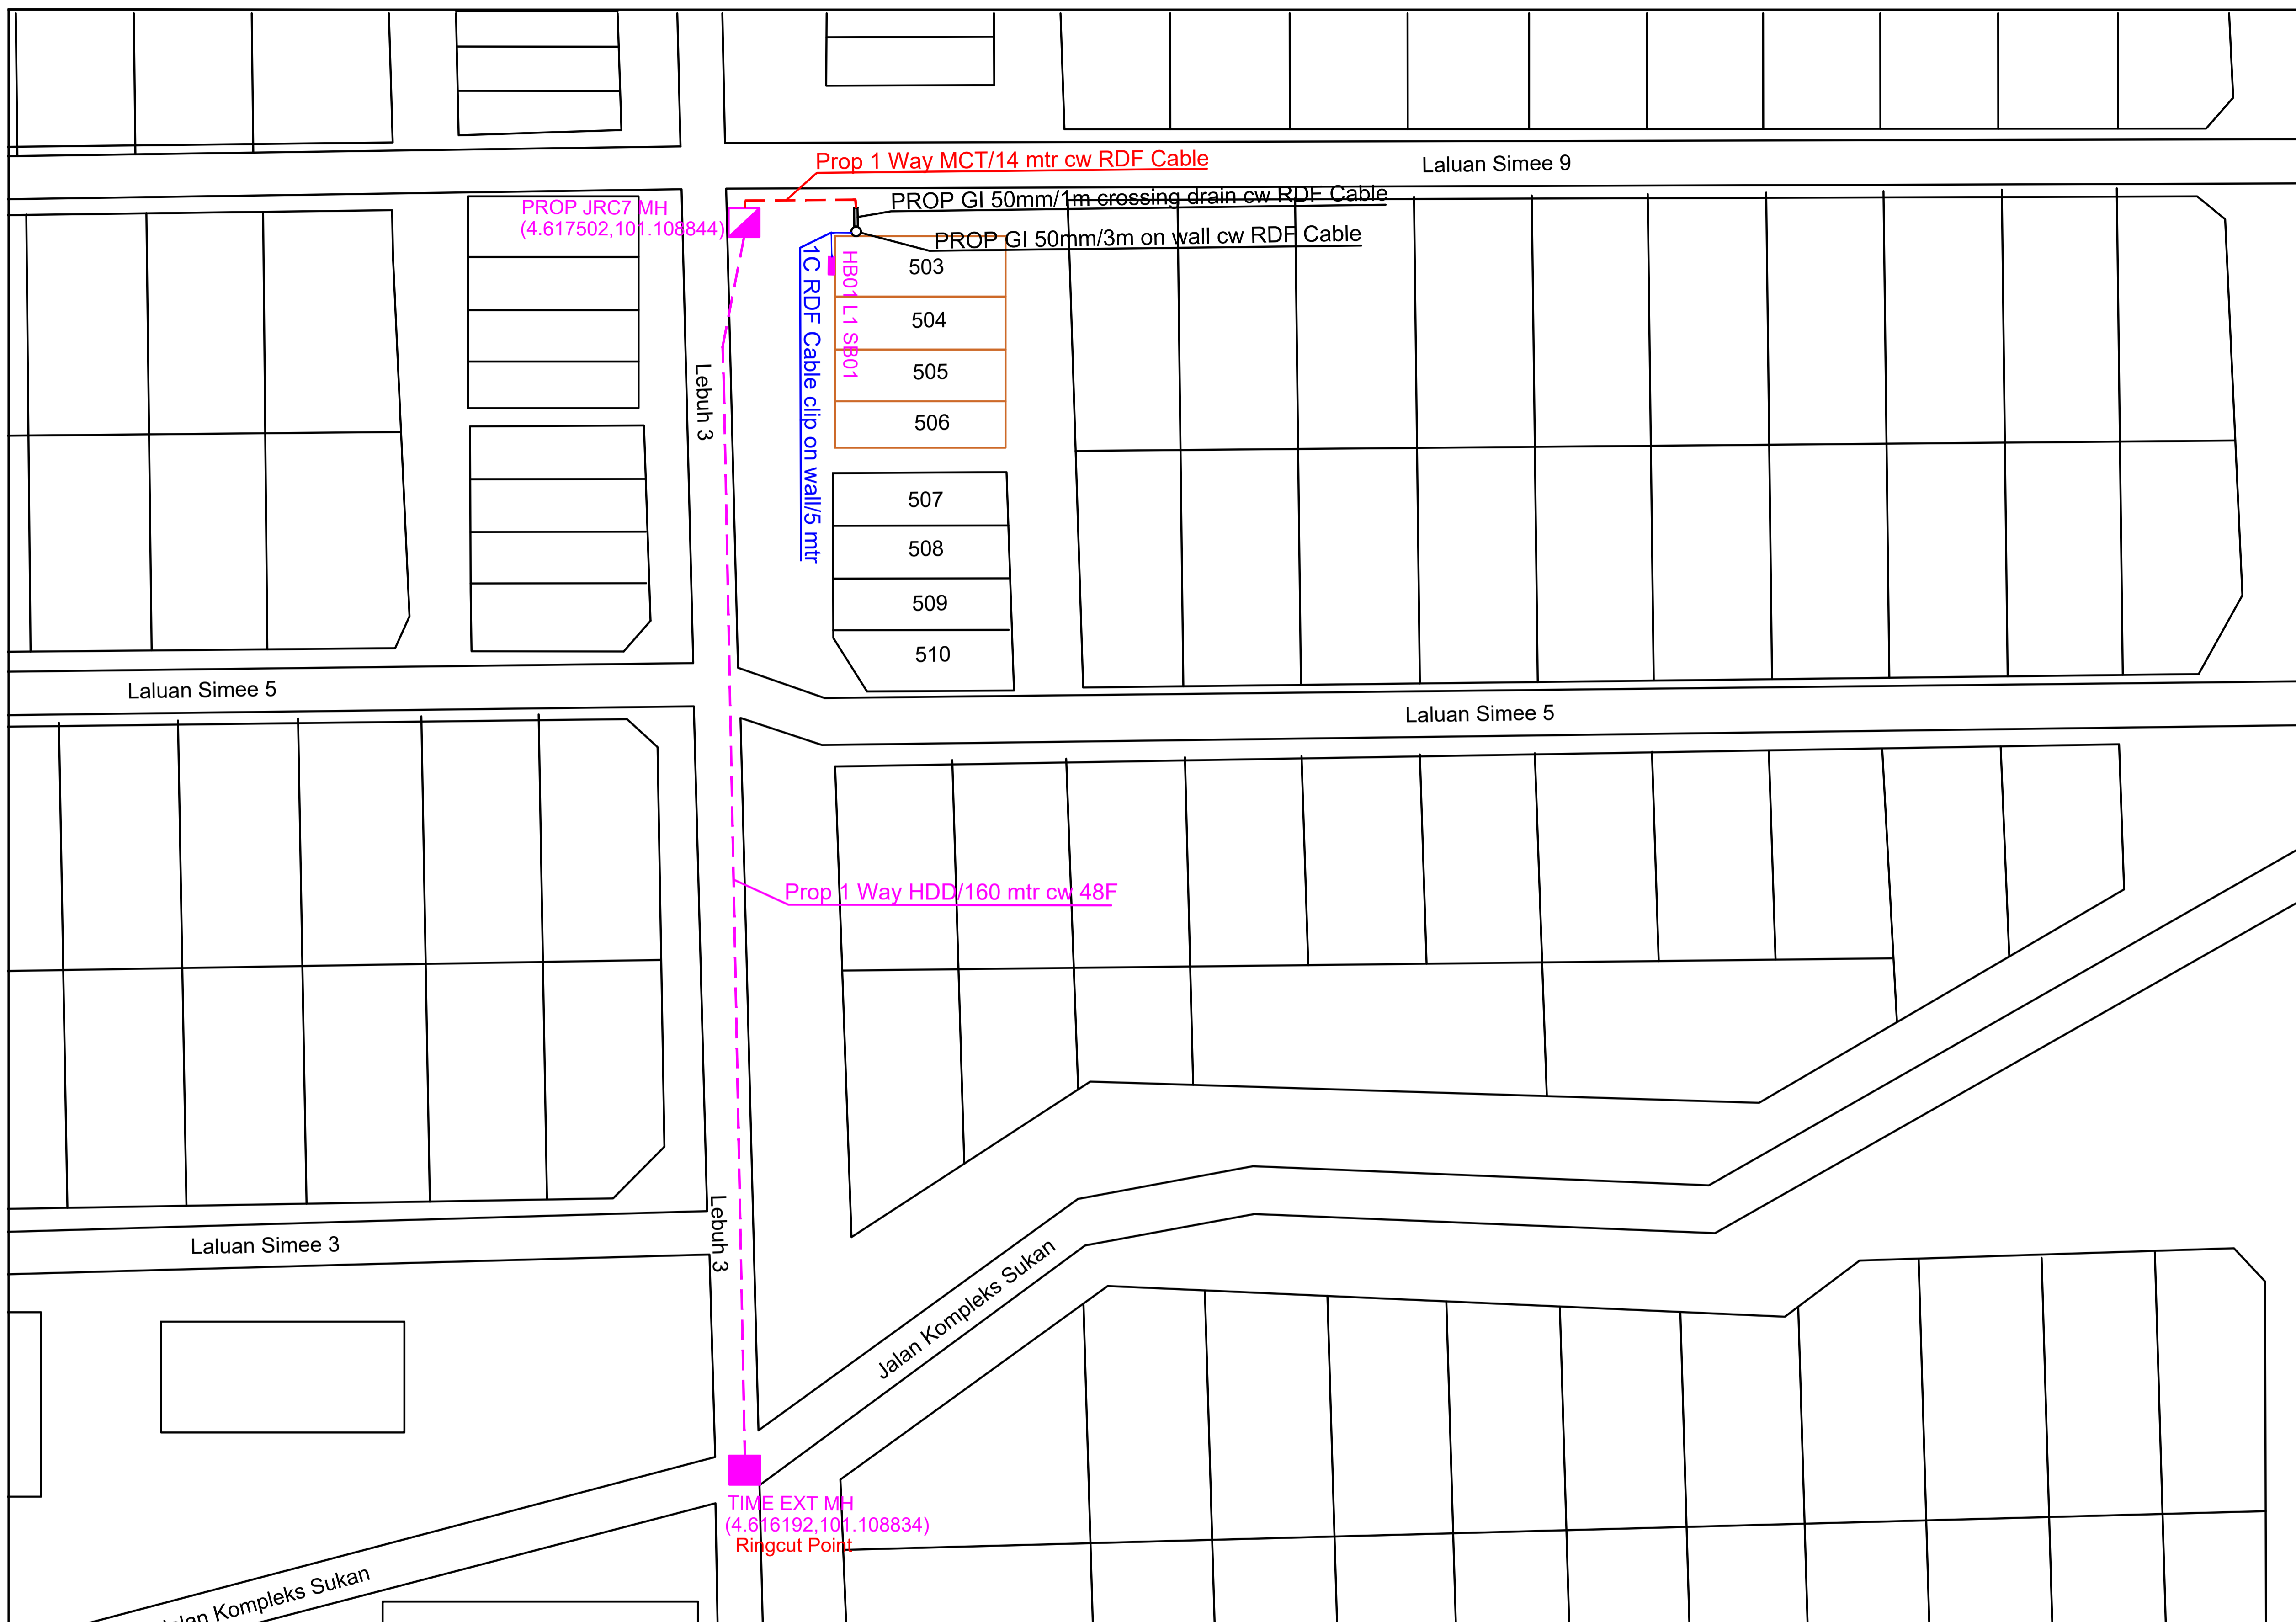

REV. NO.	REV. DATE	REV. BY	DESCRIPTION:

time™

TT dotCom Sdn Bhd (52371-A)
No 14, Jalan Majistret U1/26,
Hicom Glenmarie Industrial Park
40150 Shah Alam, Selangor Darul Ehsan, Malaysia.
Tel: +60 3 5032 6000
Website: www.time.com.my

PROJECT TITLE:
PROPOSED FIBER INFRA 48F SDU PROJECT FOR N'OSAIRIS TECHNOLOGY SOLUTION SDN BHD 503, 3rd AVENUE, KAMPUNG SIMEE, PERAK

DRAWING TITLE:
SITE PLAN DRAWING (TECHNICAL PROPOSAL (TP) FOR LAST MILE LINK AND BUILDING ACCESS)

DRAWING NO: _____ SHEET NO: _____


DRAWING SCALE: NTS	DRAWING UNITS: METER
PREPARED BY:	INITIAL & DATE: 27.05.2026
DESIGNED BY: PURNAMA SOLUTION	INITIAL & DATE: -
CHECKED BY: -	INITIAL & DATE: -
APPROVED BY: -	INITIAL & DATE: -

KELULUSAN PLAN





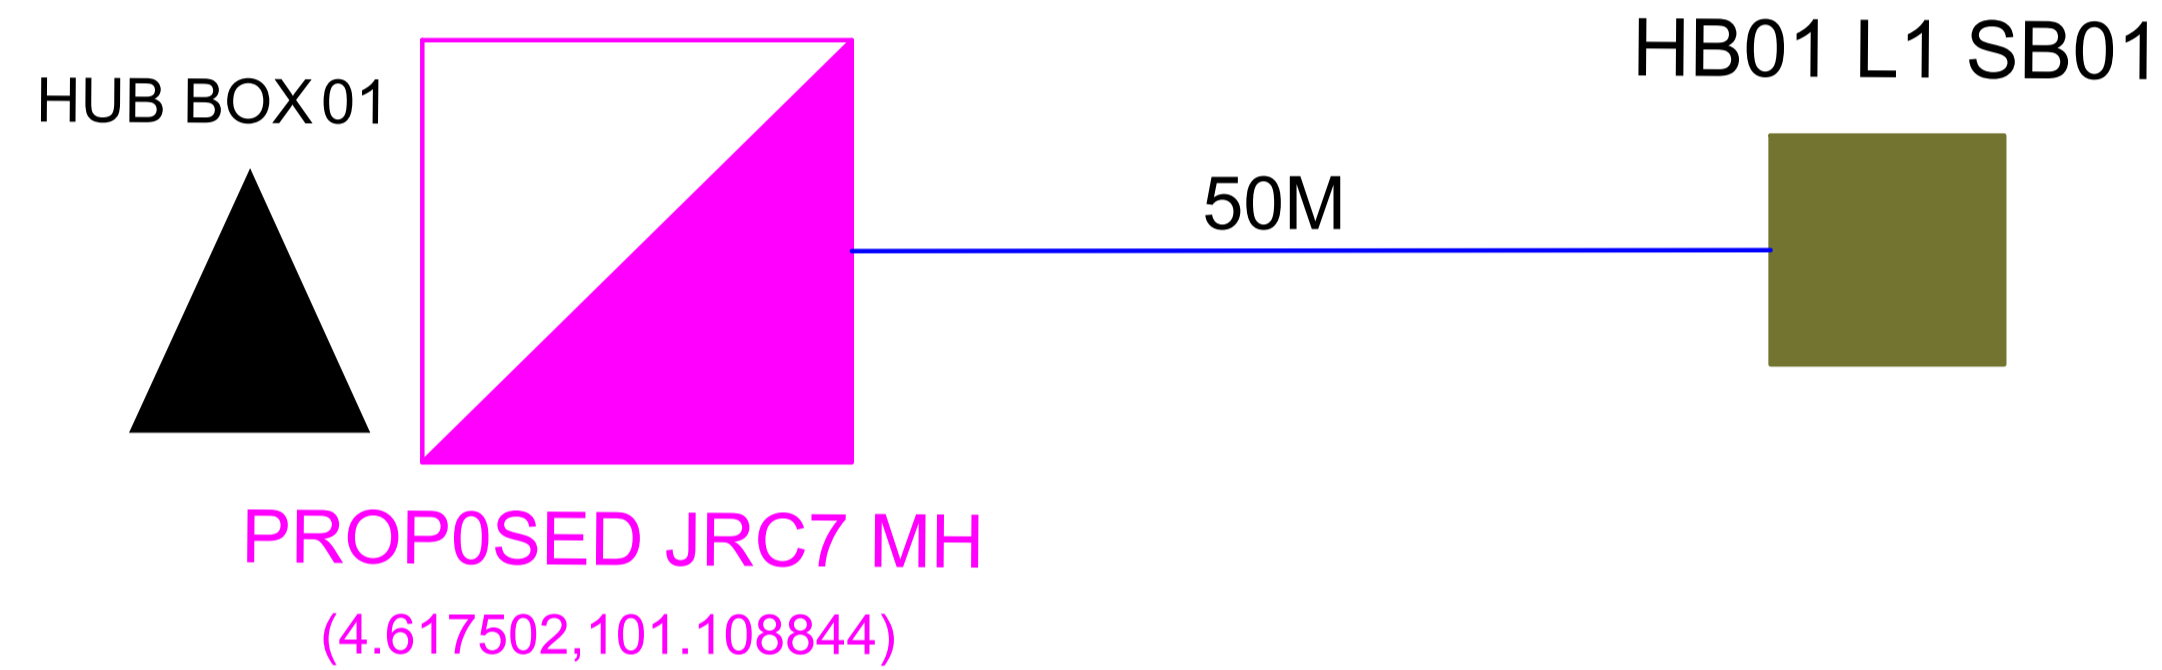

Local Authorities:-

CONFIDENTIALITY

These drawings and details are and shall remain the property of TT dotCom Sdn Bhd. Both are issued in strict confidence and shall not be reproduced, copied or used in any manner without specific written permission from the owner.



LEGEND :- OUTSIDE PLANT

-  = EXISTING TIME MANHOLE
-  = PROPOSED TIME MANHOLE
-  = PROPOSED HUB BOX
-  = PROPOSED SUB BOX
-  = PROPOSED END BOX
-  = FIBER ROUTE 1C (HB01 LINE 1)

REV. NO.	REV. DATE	REV. BY	DESCRIPTION:

time™

TT dotCom Sdn Bhd (52371-A)
No 14, Jalan Majistret U1/26,
Hicom Glenmarie Industrial Park
40150 Shah Alam, Selangor Darul Ehsan, Malaysia.
Tel: +60 3 5032 6000
Website: www.time.com.my

PROJECT TITLE: PROPOSED FIBER INFRA 48F SDU PROJECT FOR N'OSAIRIS TECHNOLOGY SOLUTION SDN BHD 503, 3rd AVENUE, KAMPUNG SIMEE, PERAK	
DRAWING TITLE: SINGLE LINE DRAWING CIVIL AND CABLE ROUTE FOR SUB BOX	
DRAWING NO:	SHEET NO: 1/1

DRAWING SCALE: NTS	DRAWING UNITS: METER
PREPARED BY:	INITIAL & DATE: 27.05.2026
DESIGNED BY: PURNAMA SOLUTION	INITIAL & DATE: -
CHECKED BY: -	INITIAL & DATE: -
APPROVED BY: -	INITIAL & DATE: -







KELULUSAN PLAN

Local Authorities:-

CONFIDENTIALITY

These drawings and details are and shall remain the property of TT dotCom Sdn Bhd. Both are issued in strict confidence and shall not be reproduced, copied or used in any manner without specific written permission from the owner.

LEGEND :- OUTSIDE PLANT

-  = EXISTING TIME MANHOLE
-  = PROPOSED TIME MANHOLE
-  = PROPOSED HUB BOX
-  = FIBER ROUTE 48C
-  = PROPOSED MICROTRENCHING
-  = PROPOSED HDD



REV. NO.	REV. DATE	REV. BY	DESCRIPTION:

time™

TT dotCom Sdn Bhd (52371-A)
No 14, Jalan Majistret U1/26,
Hicom Glenmarie Industrial Park
40150 Shah Alam, Selangor Darul Ehsan, Malaysia.
Tel: +60 3 5032 6000
Website: www.time.com.my

PROJECT TITLE: PROPOSED FIBER INFRA 48F SDU PROJECT FOR N'OSAIRIS TECHNOLOGY SOLUTION SDN BHD 503, 3rd AVENUE, KAMPUNG SIMEE, PERAK	
DRAWING TITLE: SINGLE LINE DRAWING FOR CIVIL AND CABLE ROUTE	
DRAWING NO:	SHEET NO:

DRAWING SCALE: NTS	DRAWING UNITS: METER
PREPARED BY:	INITIAL & DATE: 27.05.2026
DESIGNED BY: PURNAMA SOLUTION	INITIAL & DATE: -
CHECKED BY: -	INITIAL & DATE: -
APPROVED BY: -	INITIAL & DATE: -