


LEGEND :

- SITE/CABIN
- EXISTING MAXIS
- EXISTING CELCOM
- POLE
- PROPOSED PIT
- GI PIPE
- HDD
- GRASS VERGE
- CARRIAGE WAY
- OVERHEAD

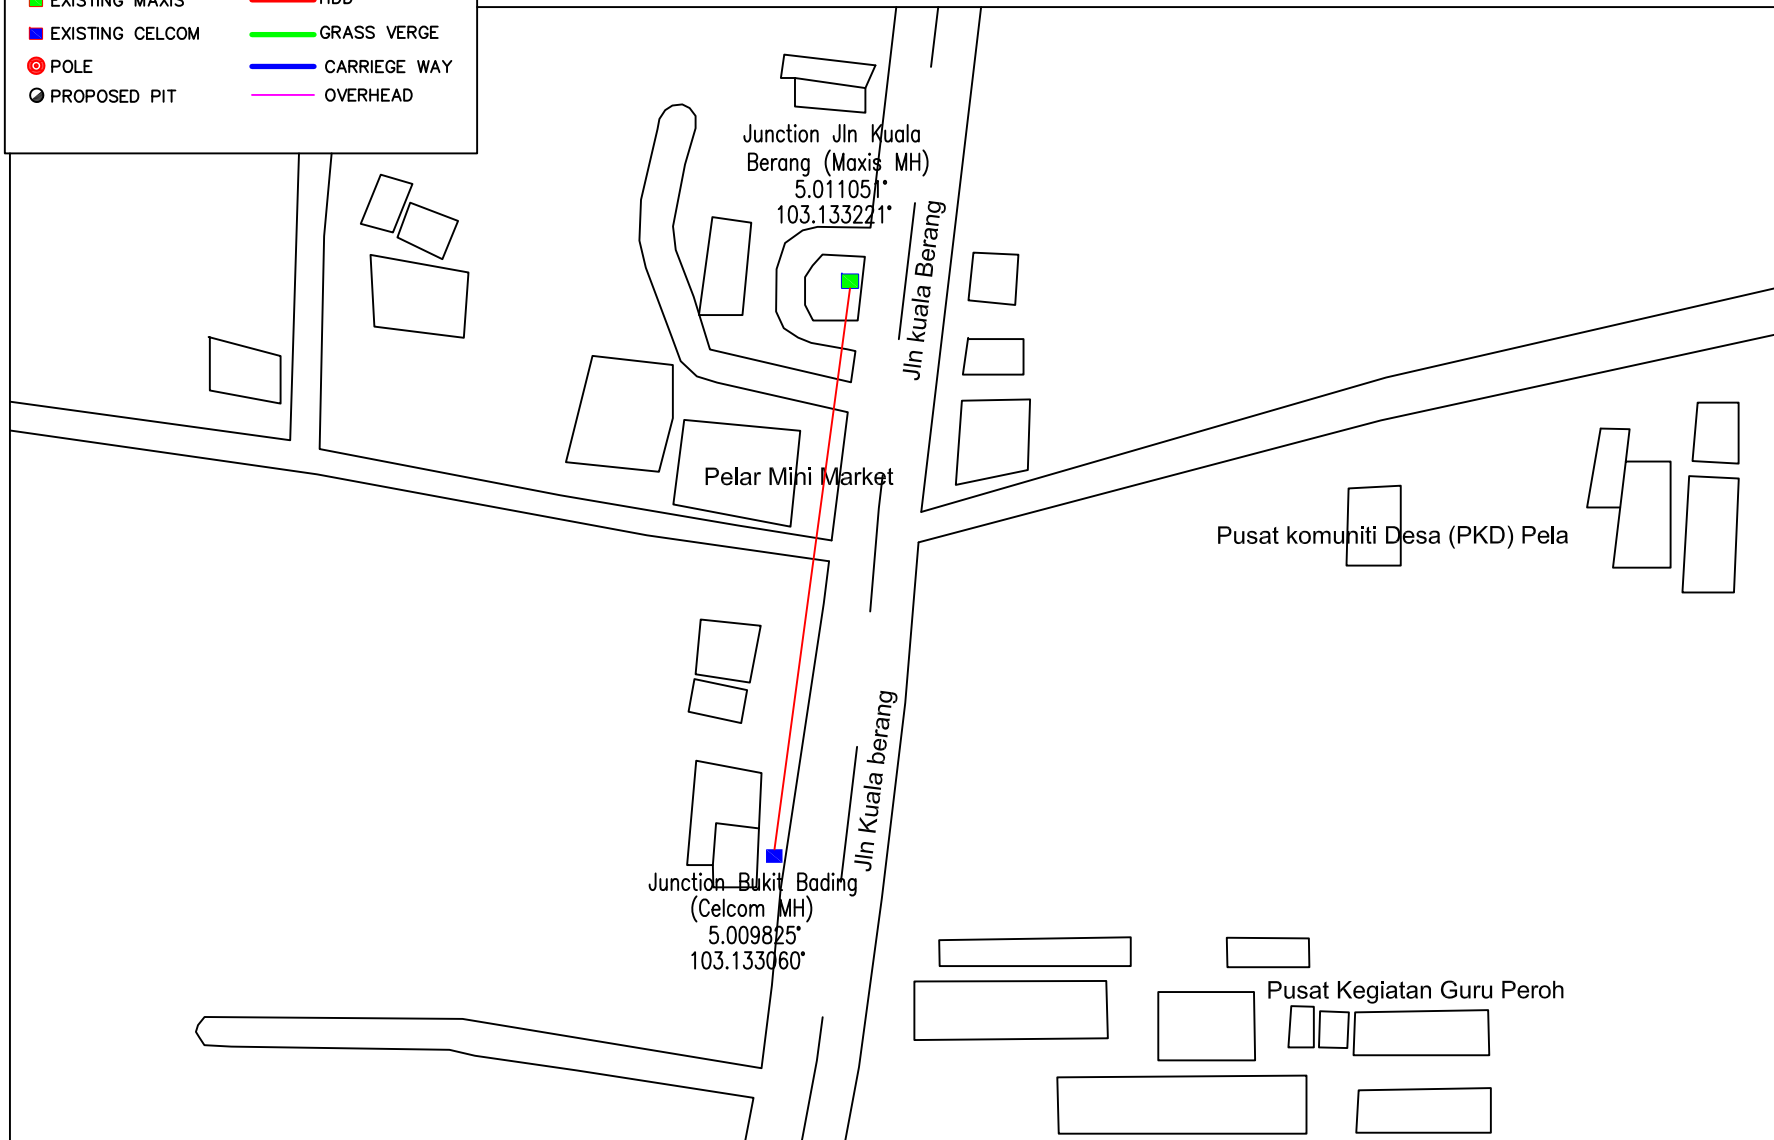

<p>AUTHORITY NOTE:</p>														
<p>PROJECT TITLE</p> <p>CADANGAN MEMASANG KABEL OPTIK SECARA KAEDAH HDD 1W SEPANJANG 100 METER DI JALAN KUALA BERANG UNTUK TETUAN DIGI TELECOMMUNICATION SDN BHD, JUNCTION BUKIT BADING (CELCOM MH), TERENGGANU</p>														
<p>DRAWING TITLE</p> <p>SITE PLAN</p>														
<p>PROJECT OWNER</p> <p><small>Saya bersetia untuk bertanggungjawab sepenuhnya bagi memastikan setiap-cara-cara permit untuk installation kerja di dalam lesen jalan umum sahaja.</small></p> <div style="text-align: center;"> LET'S INSPIRE </div> <p><small>Lot 10, Jalan Dalima 1/ 1, Hicom Gemeris Industrial Park, Shah Alam, Selangor. Tel: +603-5721 1800 Website: www.digi.com.my</small></p>														
<p>ENGINEER SIGNATURE</p> <p><small>Saya bersetia untuk bertanggungjawab sepenuhnya bagi memastikan setiap-cara-cara permit untuk installation kerja di dalam lesen jalan umum sahaja.</small></p>														
<p>MAIN CONTRACTOR</p> <p><small>Saya bersetia untuk bertanggungjawab sepenuhnya bagi memastikan setiap-cara-cara permit untuk installation kerja di dalam lesen jalan umum sahaja.</small></p> <div style="text-align: center;"> <p><small>MUTANIC TECHNOLOGY SDN BHD 23F, Jalan Mutiara Subang 1, Taman Mutiara Subang, 47025 Subang Jaya, Selangor</small></p> </div>														
<p>PREPARED BY</p> <div style="text-align: center;"> <p><small>MUTANIC TECHNOLOGY SDN BHD 23F, Jalan Mutiara Subang 1, Taman Mutiara Subang, 47025 Subang Jaya, Selangor</small></p> </div>														
<table border="1" style="width: 100%; border-collapse: collapse;"> <tr> <td style="font-size: 8px;">SCALE</td> <td style="font-size: 8px;">1:100</td> </tr> <tr> <td style="font-size: 8px;">DRAWN</td> <td style="font-size: 8px;">NALAYAH</td> </tr> <tr> <td style="font-size: 8px;">CHECKED</td> <td style="font-size: 8px;">SHIRAZI</td> </tr> <tr> <td style="font-size: 8px;">APPROVED</td> <td style="font-size: 8px;">[NAME]</td> </tr> <tr> <td style="font-size: 8px;">DATE ISSUE</td> <td style="font-size: 8px;">13/02/2025</td> </tr> <tr> <td style="font-size: 8px;">DATE REVISED</td> <td style="font-size: 8px;"> </td> </tr> <tr> <td style="font-size: 8px;">DRAW NO</td> <td style="font-size: 8px;">ND 1</td> </tr> </table>	SCALE	1:100	DRAWN	NALAYAH	CHECKED	SHIRAZI	APPROVED	[NAME]	DATE ISSUE	13/02/2025	DATE REVISED		DRAW NO	ND 1
SCALE	1:100													
DRAWN	NALAYAH													
CHECKED	SHIRAZI													
APPROVED	[NAME]													
DATE ISSUE	13/02/2025													
DATE REVISED														
DRAW NO	ND 1													