


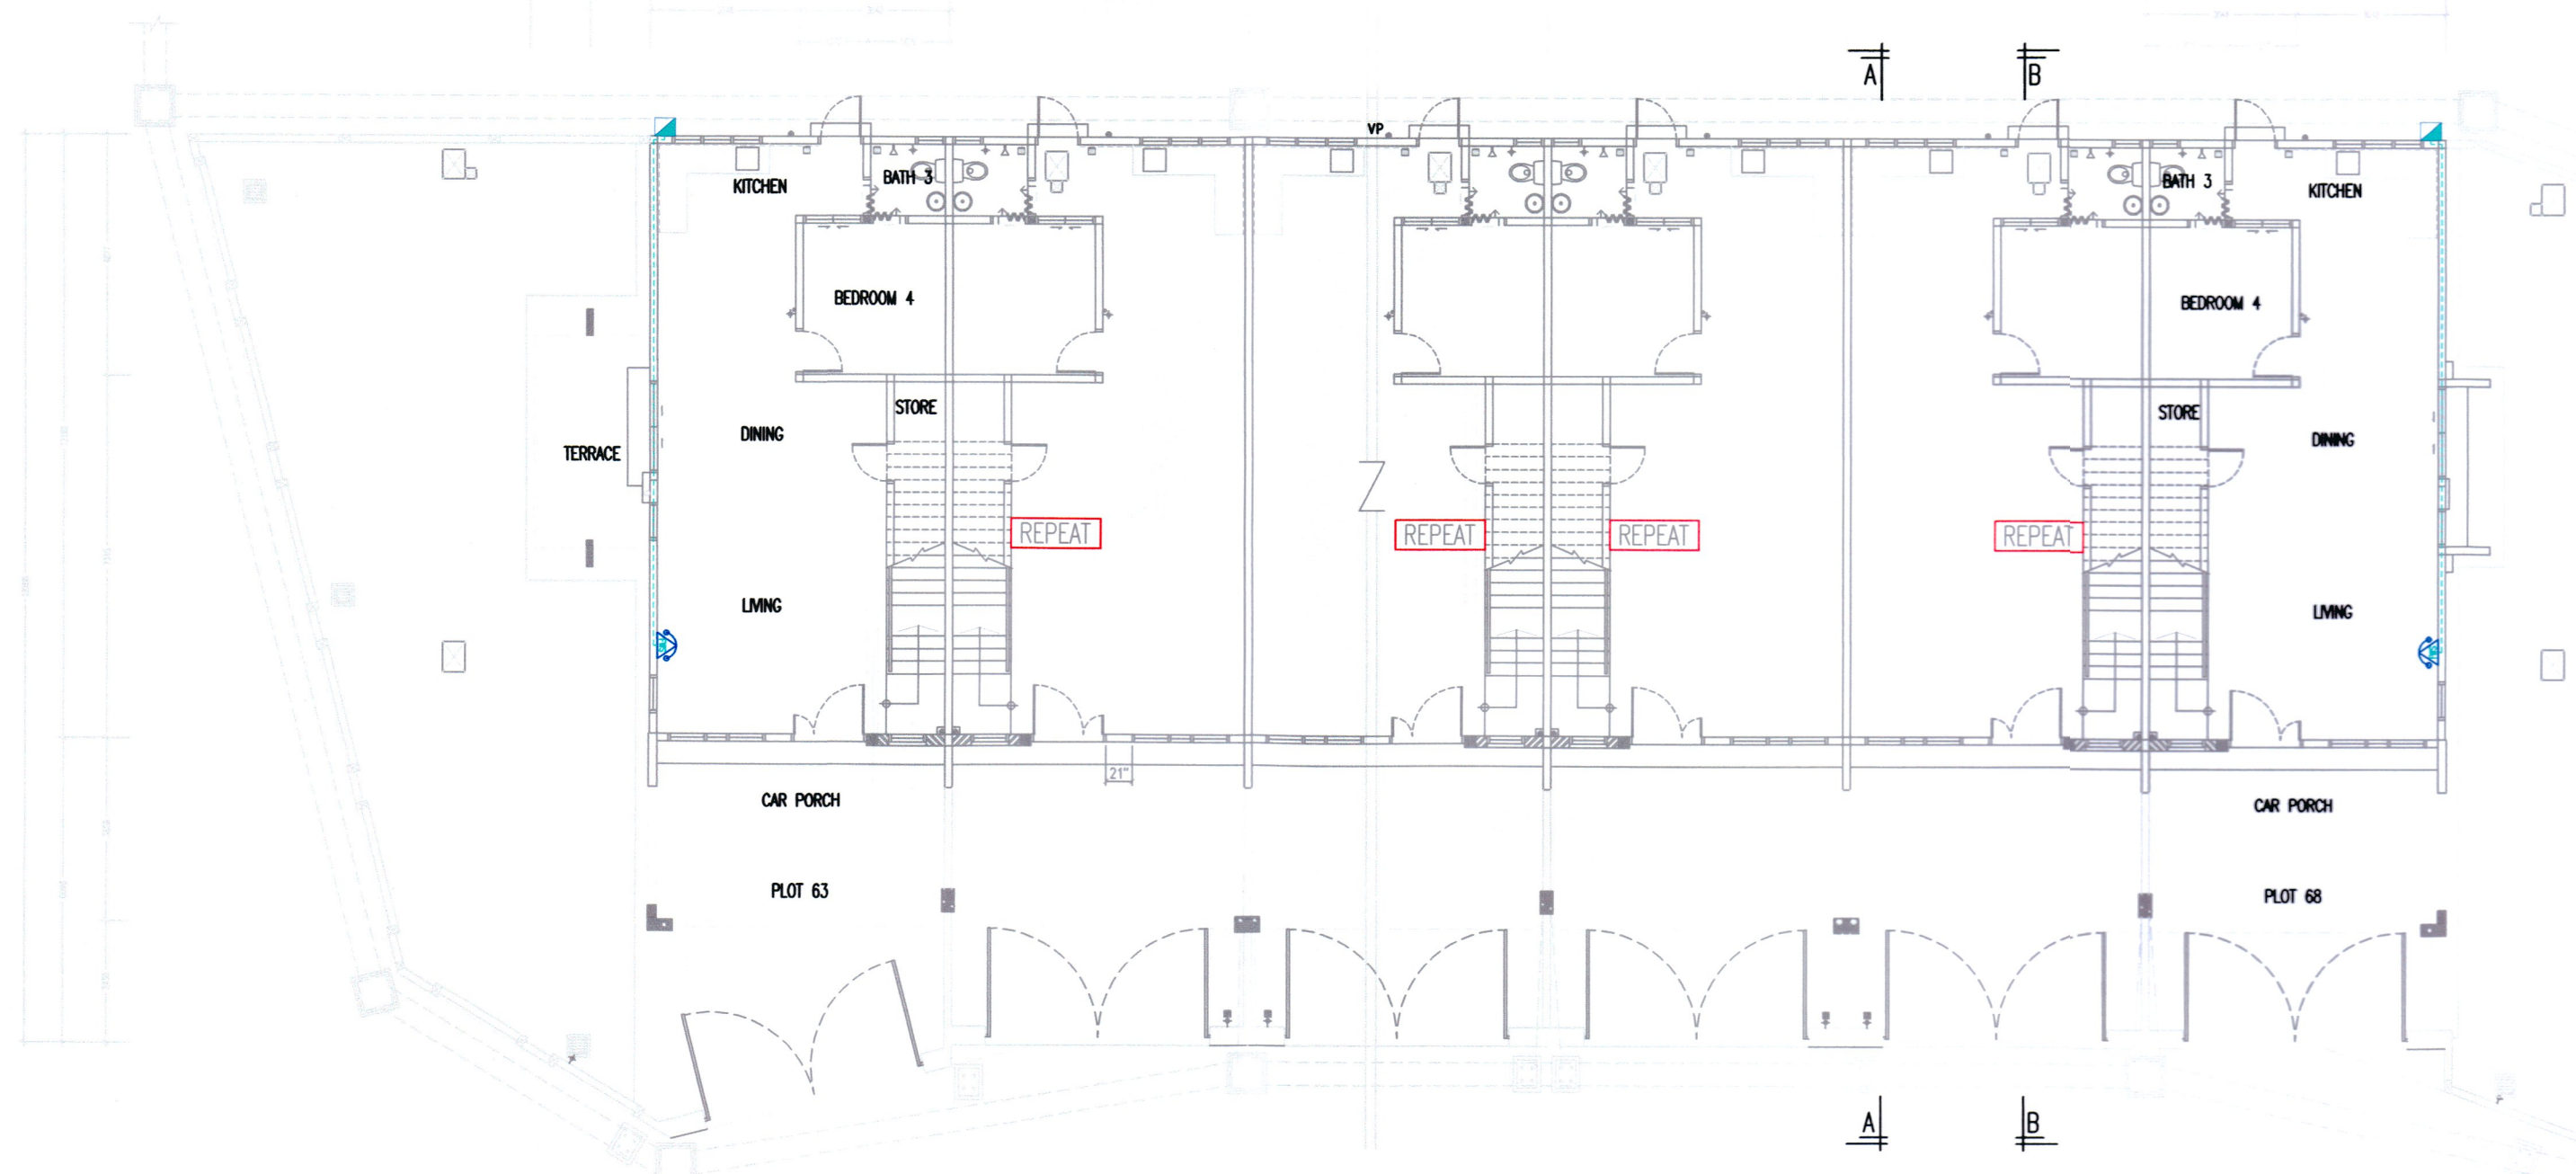
SUBMISSION DRAWING

LEGEND:-


 FIBRE TERMINATION BOX C/W TEL. HOOK

 FIBRE WALL SOCKET


 3/4" Ø PVC CONDUIT CONCEALED (INDOOR FIBRE CABLE TO TM SPECS.) SINGLE MODE 2 FIBRE CORES W SC-UPC ADAPTER FOR EACH UNIT




GROUND FLOOR PLAN (TERRACE 2 STOREY)

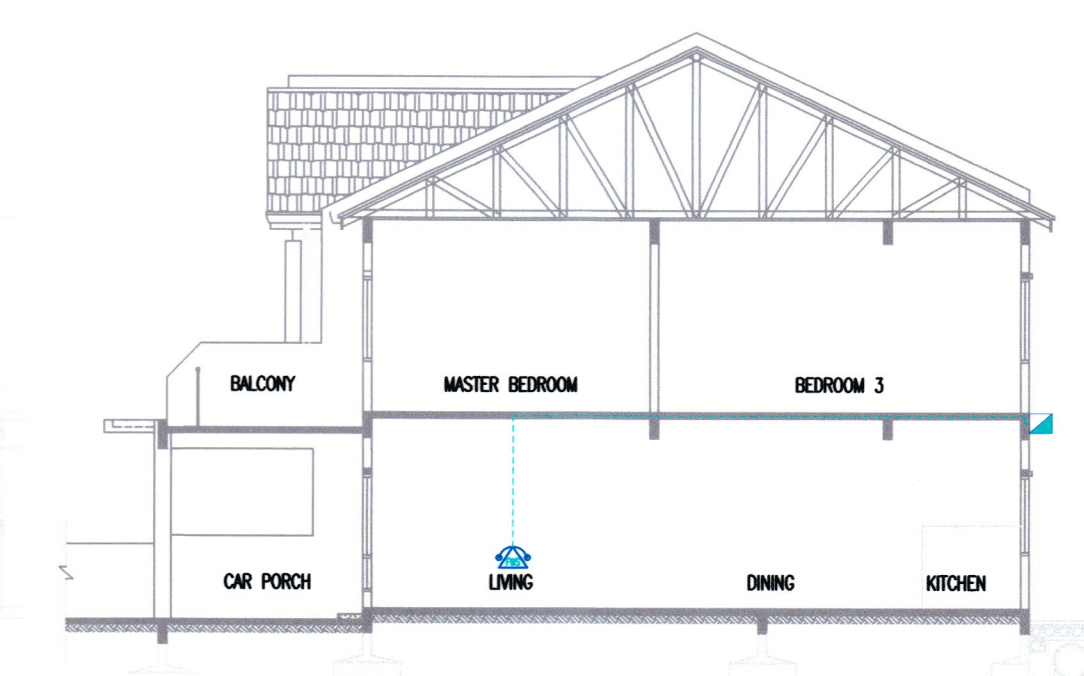


SECTION A-A (TERRACE 2 STOREY)

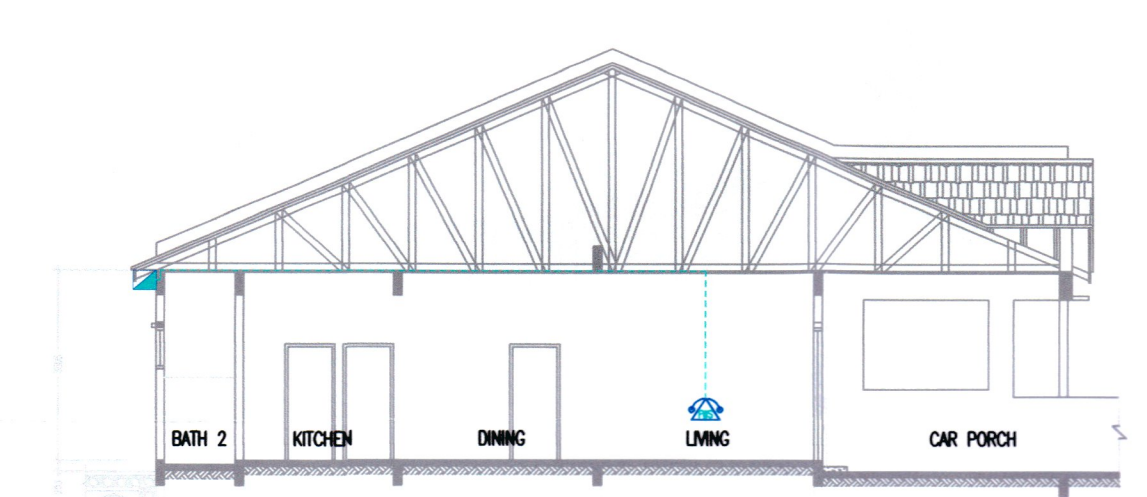


SECTION B-B (TERRACE TYPE 'A')

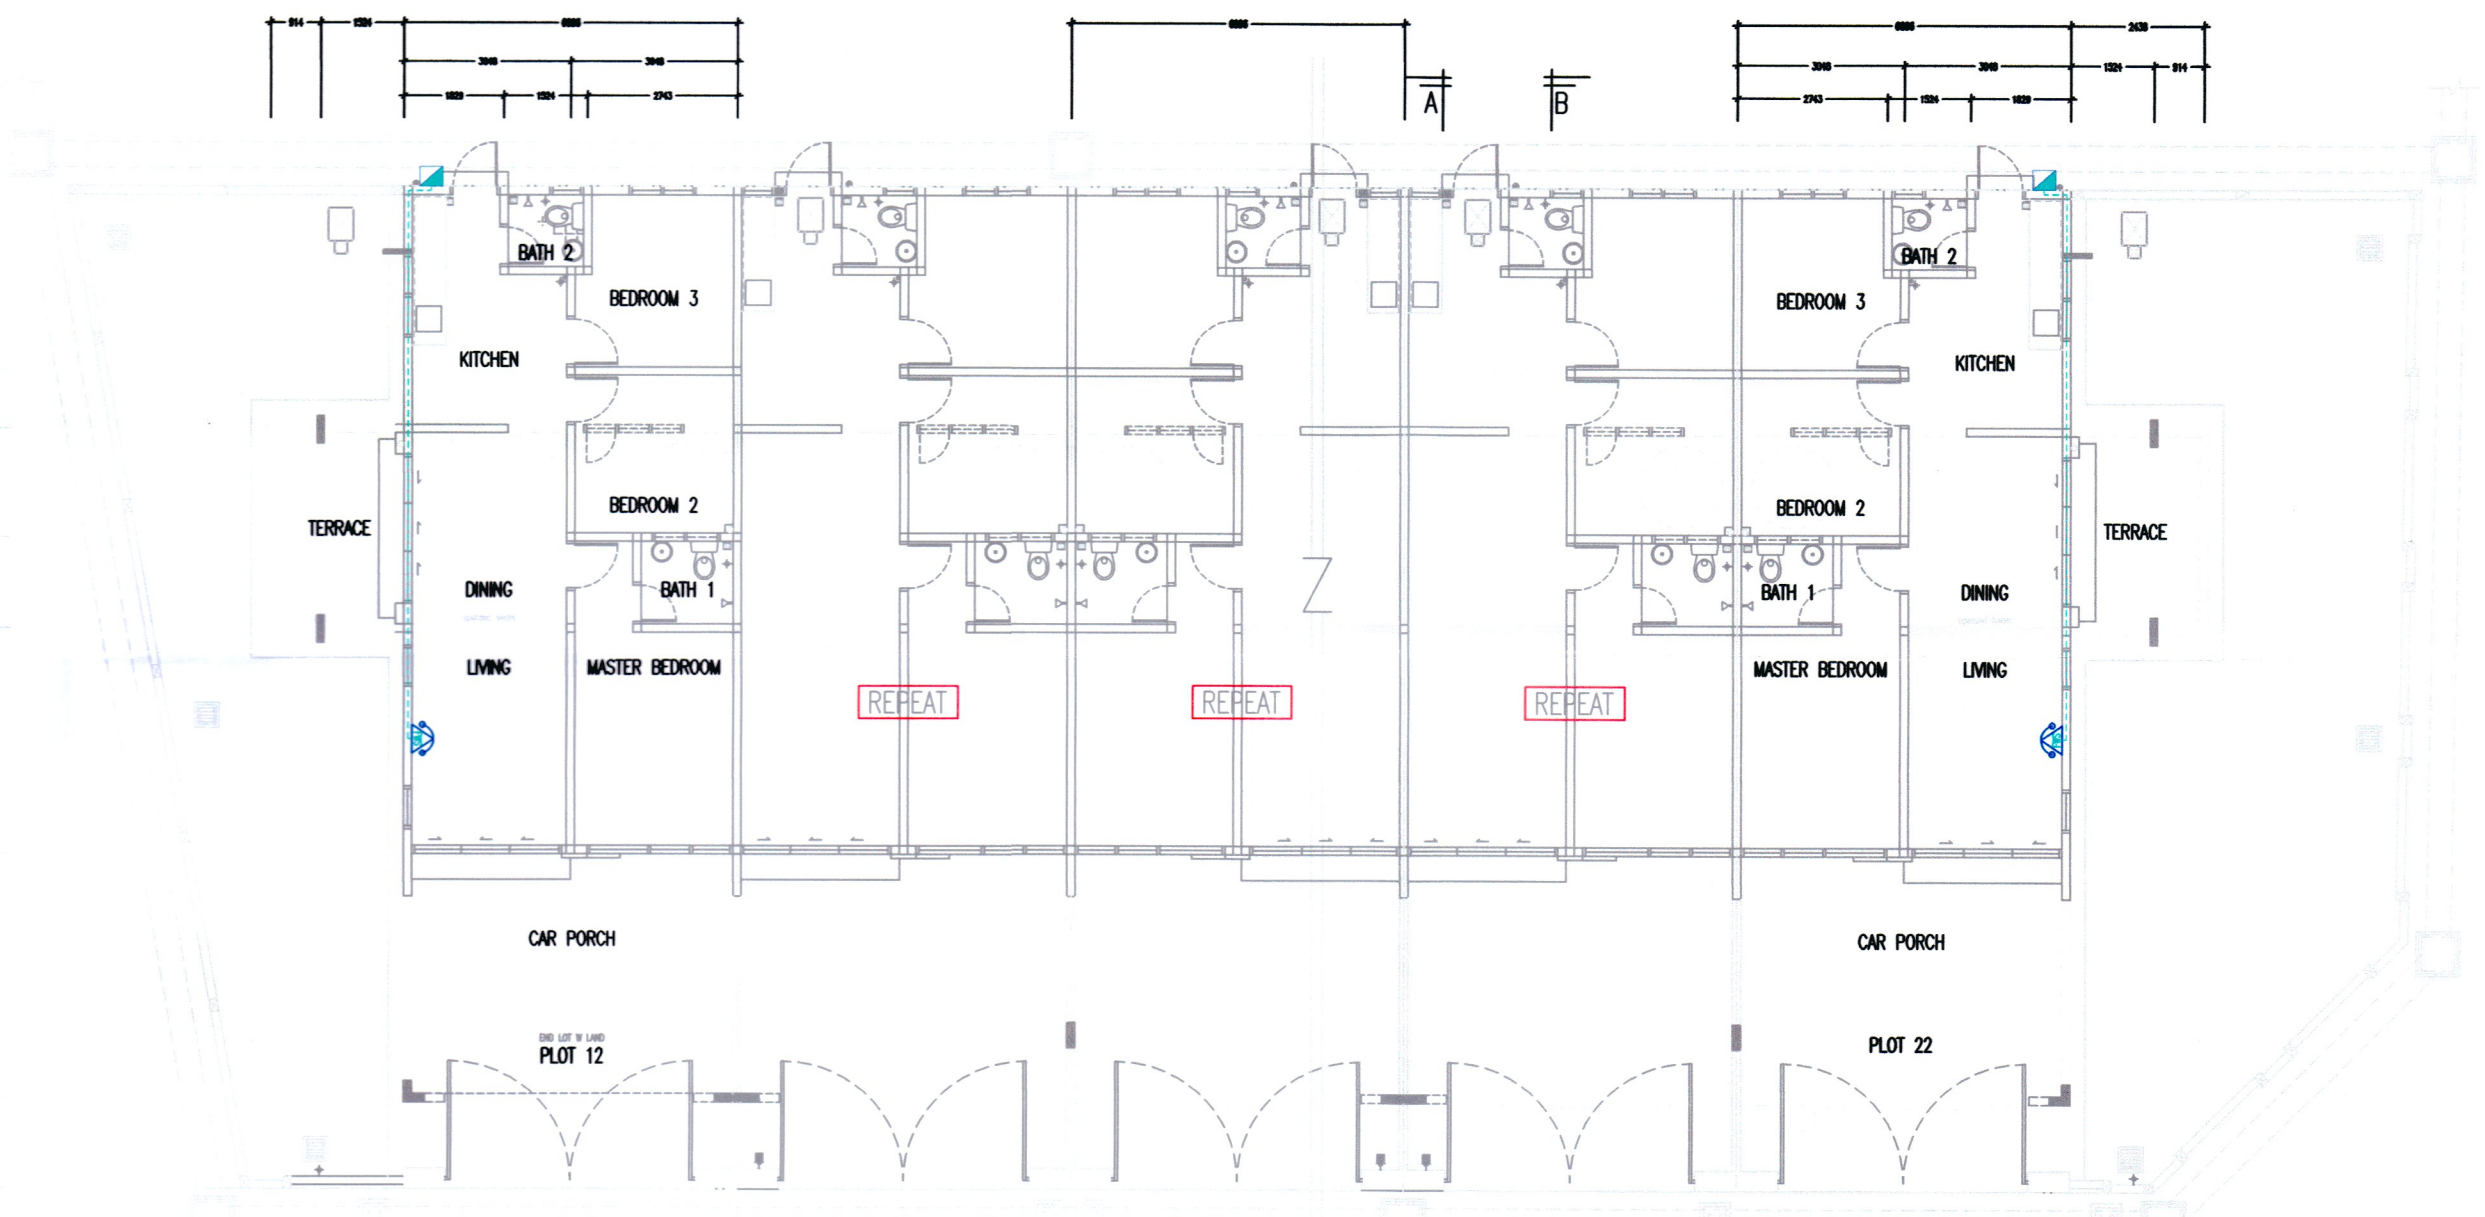

FLOOR PLAN (TERRACE TYPE 'A')

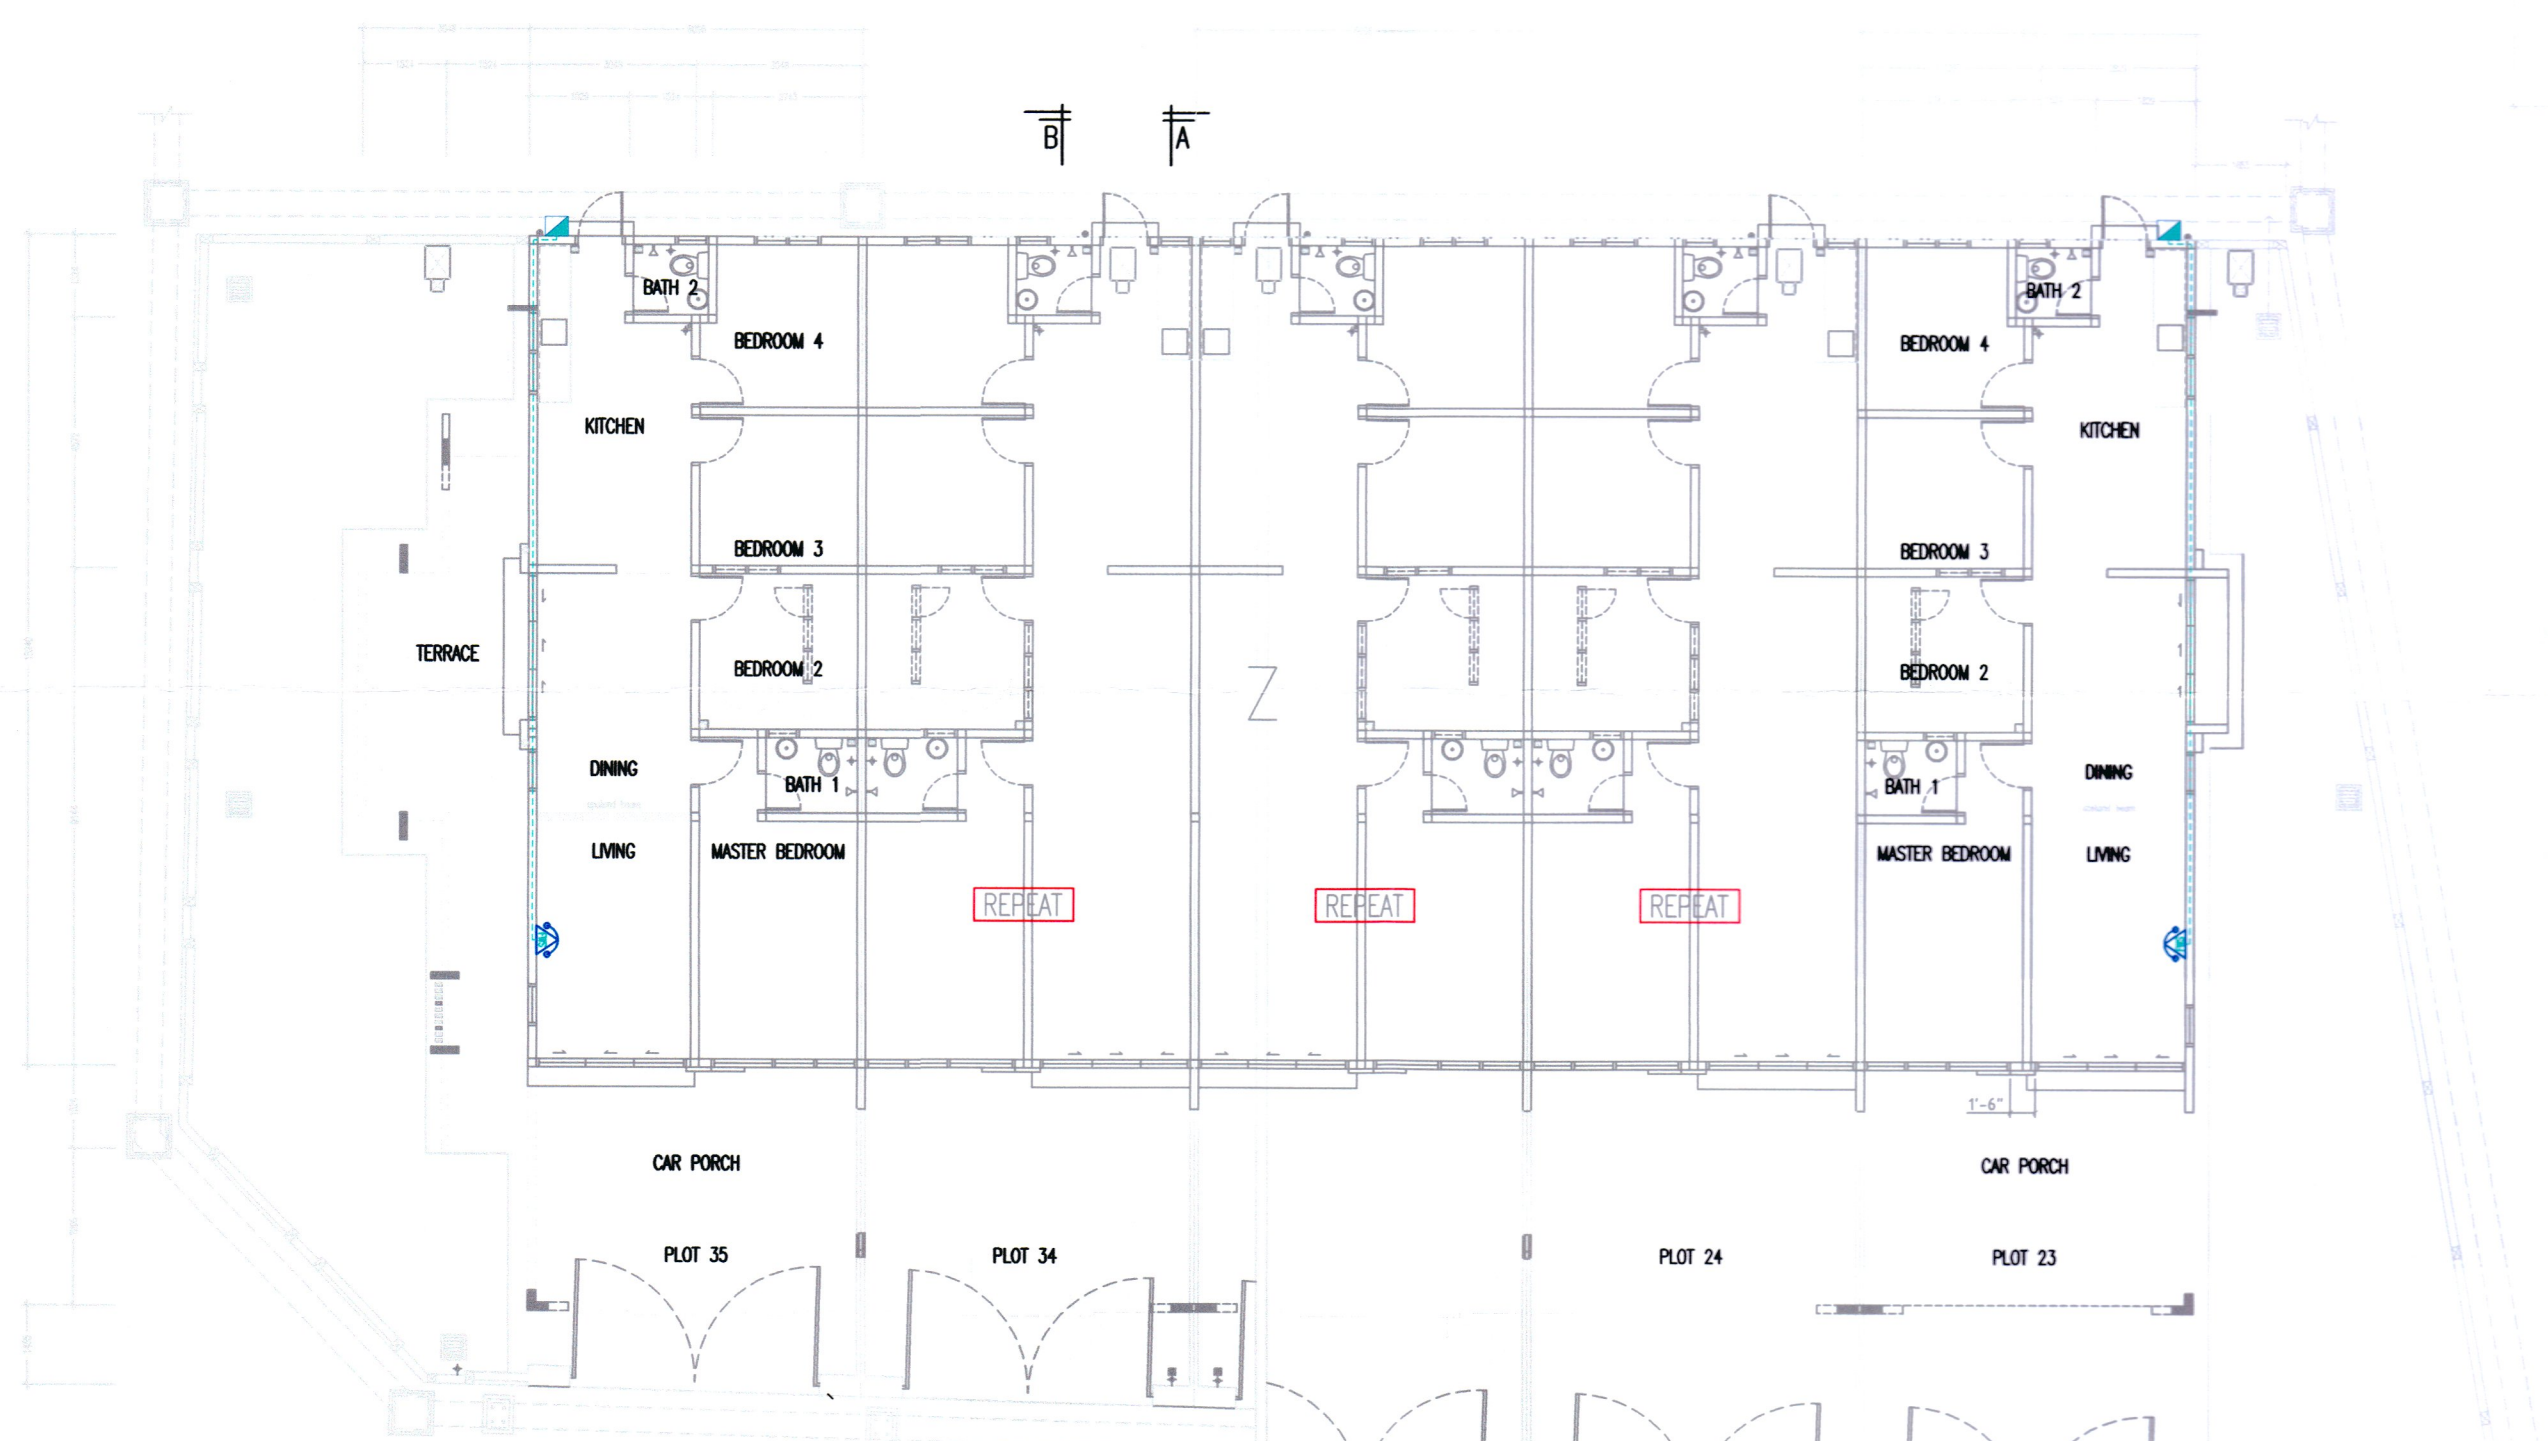

FLOOR PLAN (TERRACE TYPE 'B')

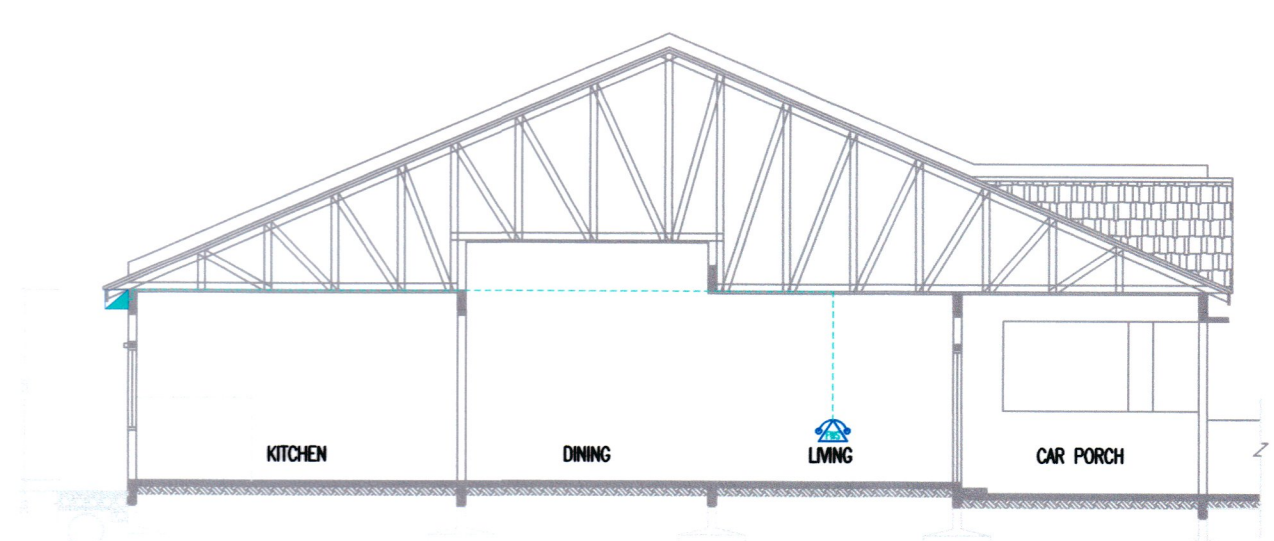

SECTION A-A (TERRACE TYPE 'B')

GENERAL NOTE:
ALL DIMENSION HAS TO BE VERIFIED AND CONFIRMED ON SITE. ANY DISCREPANCY HAS TO BE REPORTED TO THE PERSON IN-CHARGE BEFORE PROCEEDING WITH ANY CONSTRUCTION.

| ITEM | DATE | AMENDMENT |
|------|------|-----------|
| | | |
| | | |

OWNER'S SIGNATURE :

PERBADANAN SETIAUSAHA KERAJAAN NEGERI PERAK (SS)
E-10-2, MENARA SSL, SOHO IPOH 2, JALAN SULTAN IDRIS SHAH,
30000 IPOH, PERAK

ANSON HARTAMAS SDN BHD (1367064-V)
NO. 18A, JALAN CENTREPOINT 1, PINAT CENTREPOINT 1, 31650 IPOH, PERAK

PROJECT :

PERMOHONAN KEBENARAN MERANCANG DI BAWAH SUBSEKSYEN 21(1) AKTA 172
BAGI TUJUAN PENYERAHAN BALIK DAN PEMBERILIKAN SEMULA SECARA
SERENTAK DI BAWAH SEKSYEN 204D (KTN) UNTUK TUJUAN SKIM PERUMAHAN
SELIANG 2.73 EKAR (1,1048 HEKTAR) DI ATAS PT 254914 (HSM: 22228), PT
254915 (HSM: 22227), PT 254916 (HSM: 22228) DAN TANAH KERAJIAN
(RIZAB JALAN) PENGKALAN, MUKIM KINTA, DAERAH KINTA, PERAK DARUL
RIZUAN UNTUK TETUAN PERBADANAN SETIAUSAHA KERAJAAN NEGERI (SS)

TITLE :

PELAN TELEKOMUNIKASI DALAMAN

ENGINEER'S SIGNATURE :

MOKHTAR CONSULT & ASSOCIATES
CIVIL, STRUCTURAL, MECHANICAL & ELECTRICAL CONSULTING ENGINEERS
98-11A, JALAN CHENG TIE TAN, 30250 IPOH,
PERAK DARUL RIDZUAN
TEL : 05-2544198, 05-2535175 FAX : 05-2544270
E-MAIL 1 : mckone@gmail.com
E-MAIL 2 : mckhtarconsult@gmail.com



COPYRIGHT (C) OF MOKHTAR CONSULT & ASSOCIATES

ALL RIGHTS RESERVED.
THIS DRAWING IS COPYRIGHT EXCEPT FOR THE CONSTRUCTIONS OF THE PROJECT NAMED
HEREIN. NO PART OF THIS DRAWING SHOULD BE REPRODUCED BY ANY MEANS NOR
TRANSMITTED IN TO MACHINE LANGUAGE OR USE FOR THE CONSTRUCTIONS OF OTHER
PROJECTS DIFFERENT FROM THAT NAMED HEREIN WITHOUT THE WRITTEN PERMISSIONS OF
MOKHTAR CONSULT & ASSOCIATES

SUBMISSION DRAWING TENDER DRAWING AS BUILT DRAWING

PRELIMINARY DRAWING CONSTRUCTION DRAWING APPROVED FOR ISSUANCE

SCALE : AS SHOWN CHECKED BY : K. CHENG KOK JOR DRAWN BY : ADLINA

DATE : 2/6/2023 APPROVED BY : K. CHENG KOK JOR

ACAD FILE : ANSON HARTAMAS PT 254914 - LAY(T).dwg

DRAWING NO. : CKJ/MCA/6691/20/T-1

PELAN DALAMAN TELAH DISEMAK OLEH
TM TECHNOLOGY SERVICES SB

DISEMAK OLEH:

Pegawai Teknik
Integrated Planning
Access Network Delivery Perak
Network Perak
Ara 4, Bangunan TM
Jalan Jelapang, 30020 IPOH.

RUJUKAN:
() TM APP/PK/IN/PTM 1582003581/APP
TARIKH: 19.16.2023