



















 

PROPOSED SITE PLAN

(TIME/COC/2015/001-101)











 
 

CONFIDENTIALITY

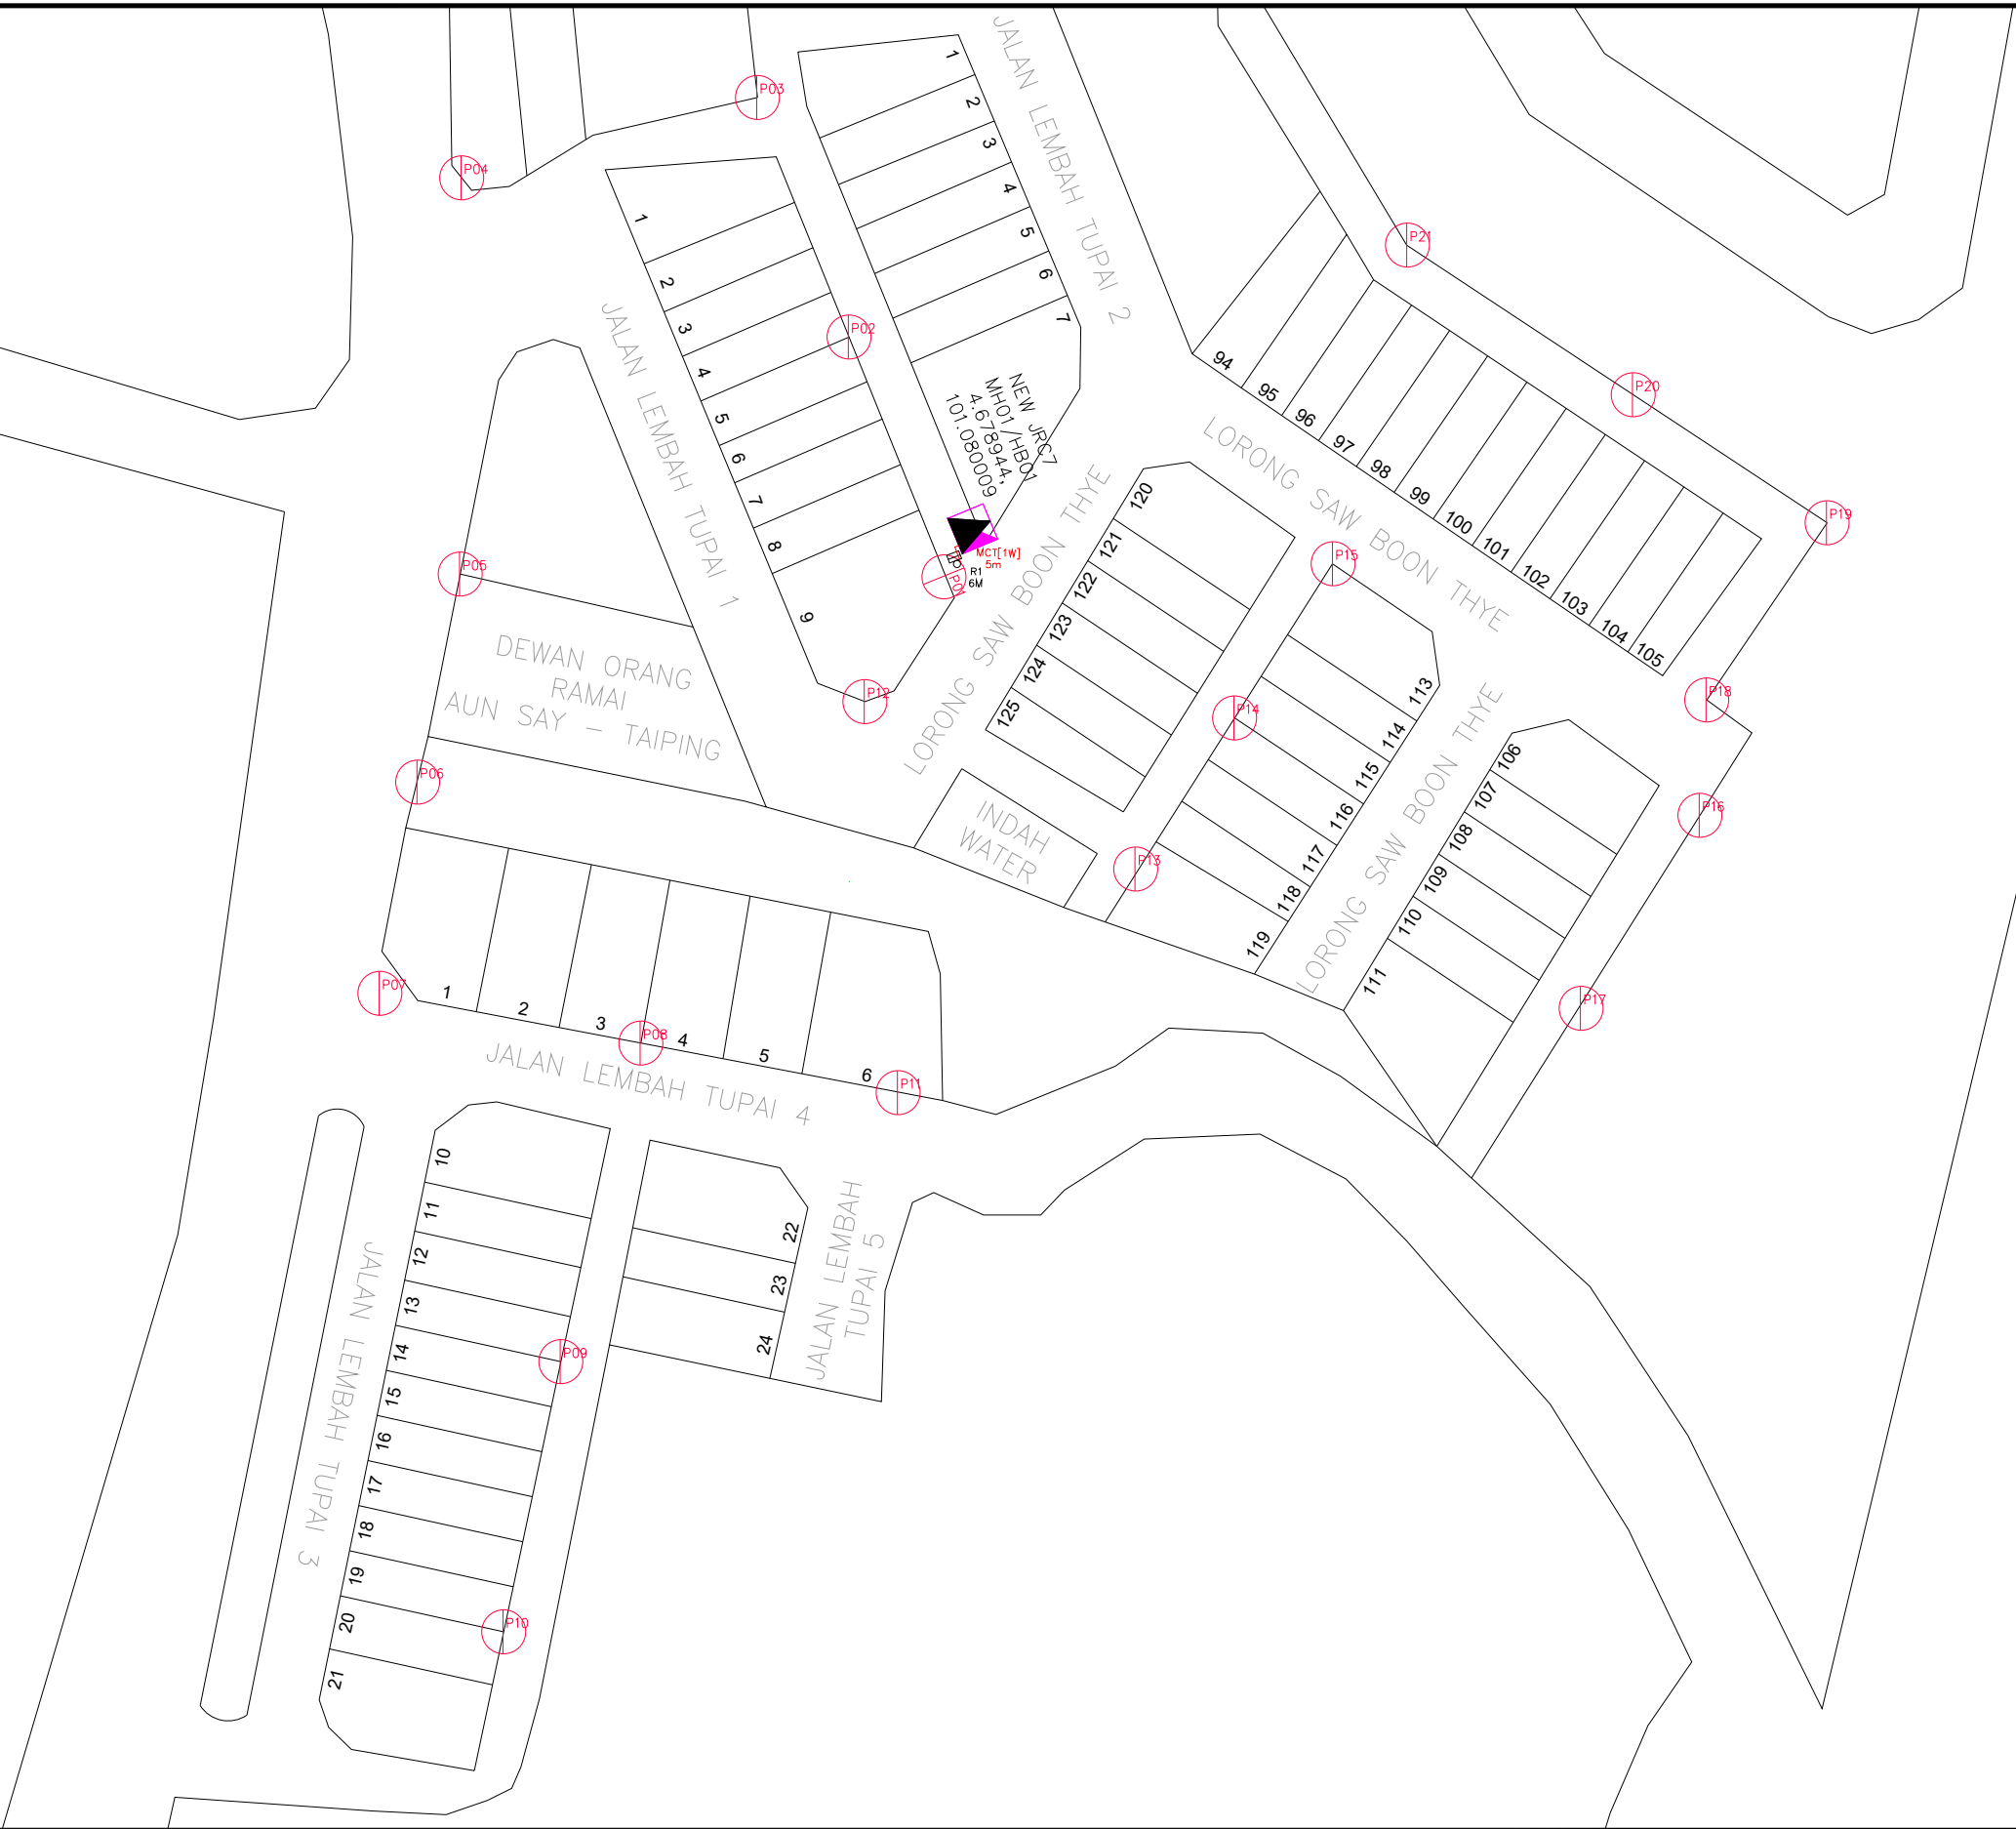
These drawings and details are and shall remain the property of TT dotCom Sdn Bhd. Both are issued in strict confidence and shall not be reproduced, copied or used in any manner without specific written permission from the owner.

LEGEND :-

-  = EXISTING TTdC MANHOLE
-  = BUILDING MANHOLE
-  = PROPOSED MANHOLE JRC7
-  = CONNECTOR PORT 1
-  = CONNECTOR PORT 2
-  = CONNECTOR PORT 3
-  = CONNECTOR PORT 4
-  = CONNECTOR PORT 5
-  = CONNECTOR PORT 6
-  = CONNECTOR PORT 7
-  = CONNECTOR PORT 8
-  = OPEN CUT
-  = HDD
-  = SUB BOX
-  = END BOX
-  = HUB BOX
-  = PROPOSED CON. POLE (7.5m)
-  = PROPOSED CON. POLE (9.0m)
-  = PROPOSED MANHOLE JB12
-  = PROPOSED MANHOLE JB30

SCHEDULE OF QUANTITY

SYMBOL	DESCRIPTION	QTY.
2W/4W	2 WAY / 4 WAY DUCT	
	FOC 48C	
	DUCT RISER	1
	PROPOSED MANHOLE JRC7	1
	PROPOSED MANHOLE JB30	
	PROPOSED MANHOLE JB12	
	TOTAL PROPOSED SUB-BOX	
	TOTAL PROPOSED END-BOX	
	TOTAL PROPOSED HUB-BOX	
	PROPOSED POLE (7.5m)	21
	PROPOSED POLE (9.0m)	
	MICRO-TRENCHING	5m
	OPEN CUT	
	HDD	



REV. NO.	REV. DATE	REV. BY



Harta Unity Sdn. Bhd. (614951-P)
 No. 67 & 67A, Laluan Meru Perdana 11
 Taman Meru Perdana 2
 31200 Chemor, Perak Darul Ridzuan.



TT dotCom Sdn Bhd (52371-A)
 No 14, Jalan Majistret U1/26
 HICOM Glenmarie Industrial Park
 40150 Shah Alam, Selangor Darul Ehsan.

PROJECT TITLE:
SDU TAMAN LEMBAH TUPAI, 34000 TAIPING, PERAK DARUL RIDZUAN.

DRAWING TITLE:
PROPOSED HDD, MICRO-TRENCHING & POLE PLANTING ROUTE FOR SDU TAMAN LEMBAH TUPAI

DRAWING NO: TTdC 010101010 010101 1

SHEET NO: 1 OF 1

DRAWING SCALE:	DRAWING UNITS:
N.T.S	METER
PREPARED BY: AZIZ	INITIAL & DATE: 1-AUG-25
DESIGNED BY: AZIZ	INITIAL & DATE: 1-AUG-25
CHECKED BY:	INITIAL & DATE:
APPROVED BY:	INITIAL & DATE: