


(DAERAH HULU TERENGGANU)
SEKOLAH KEBANGSAAN SERI BULUH

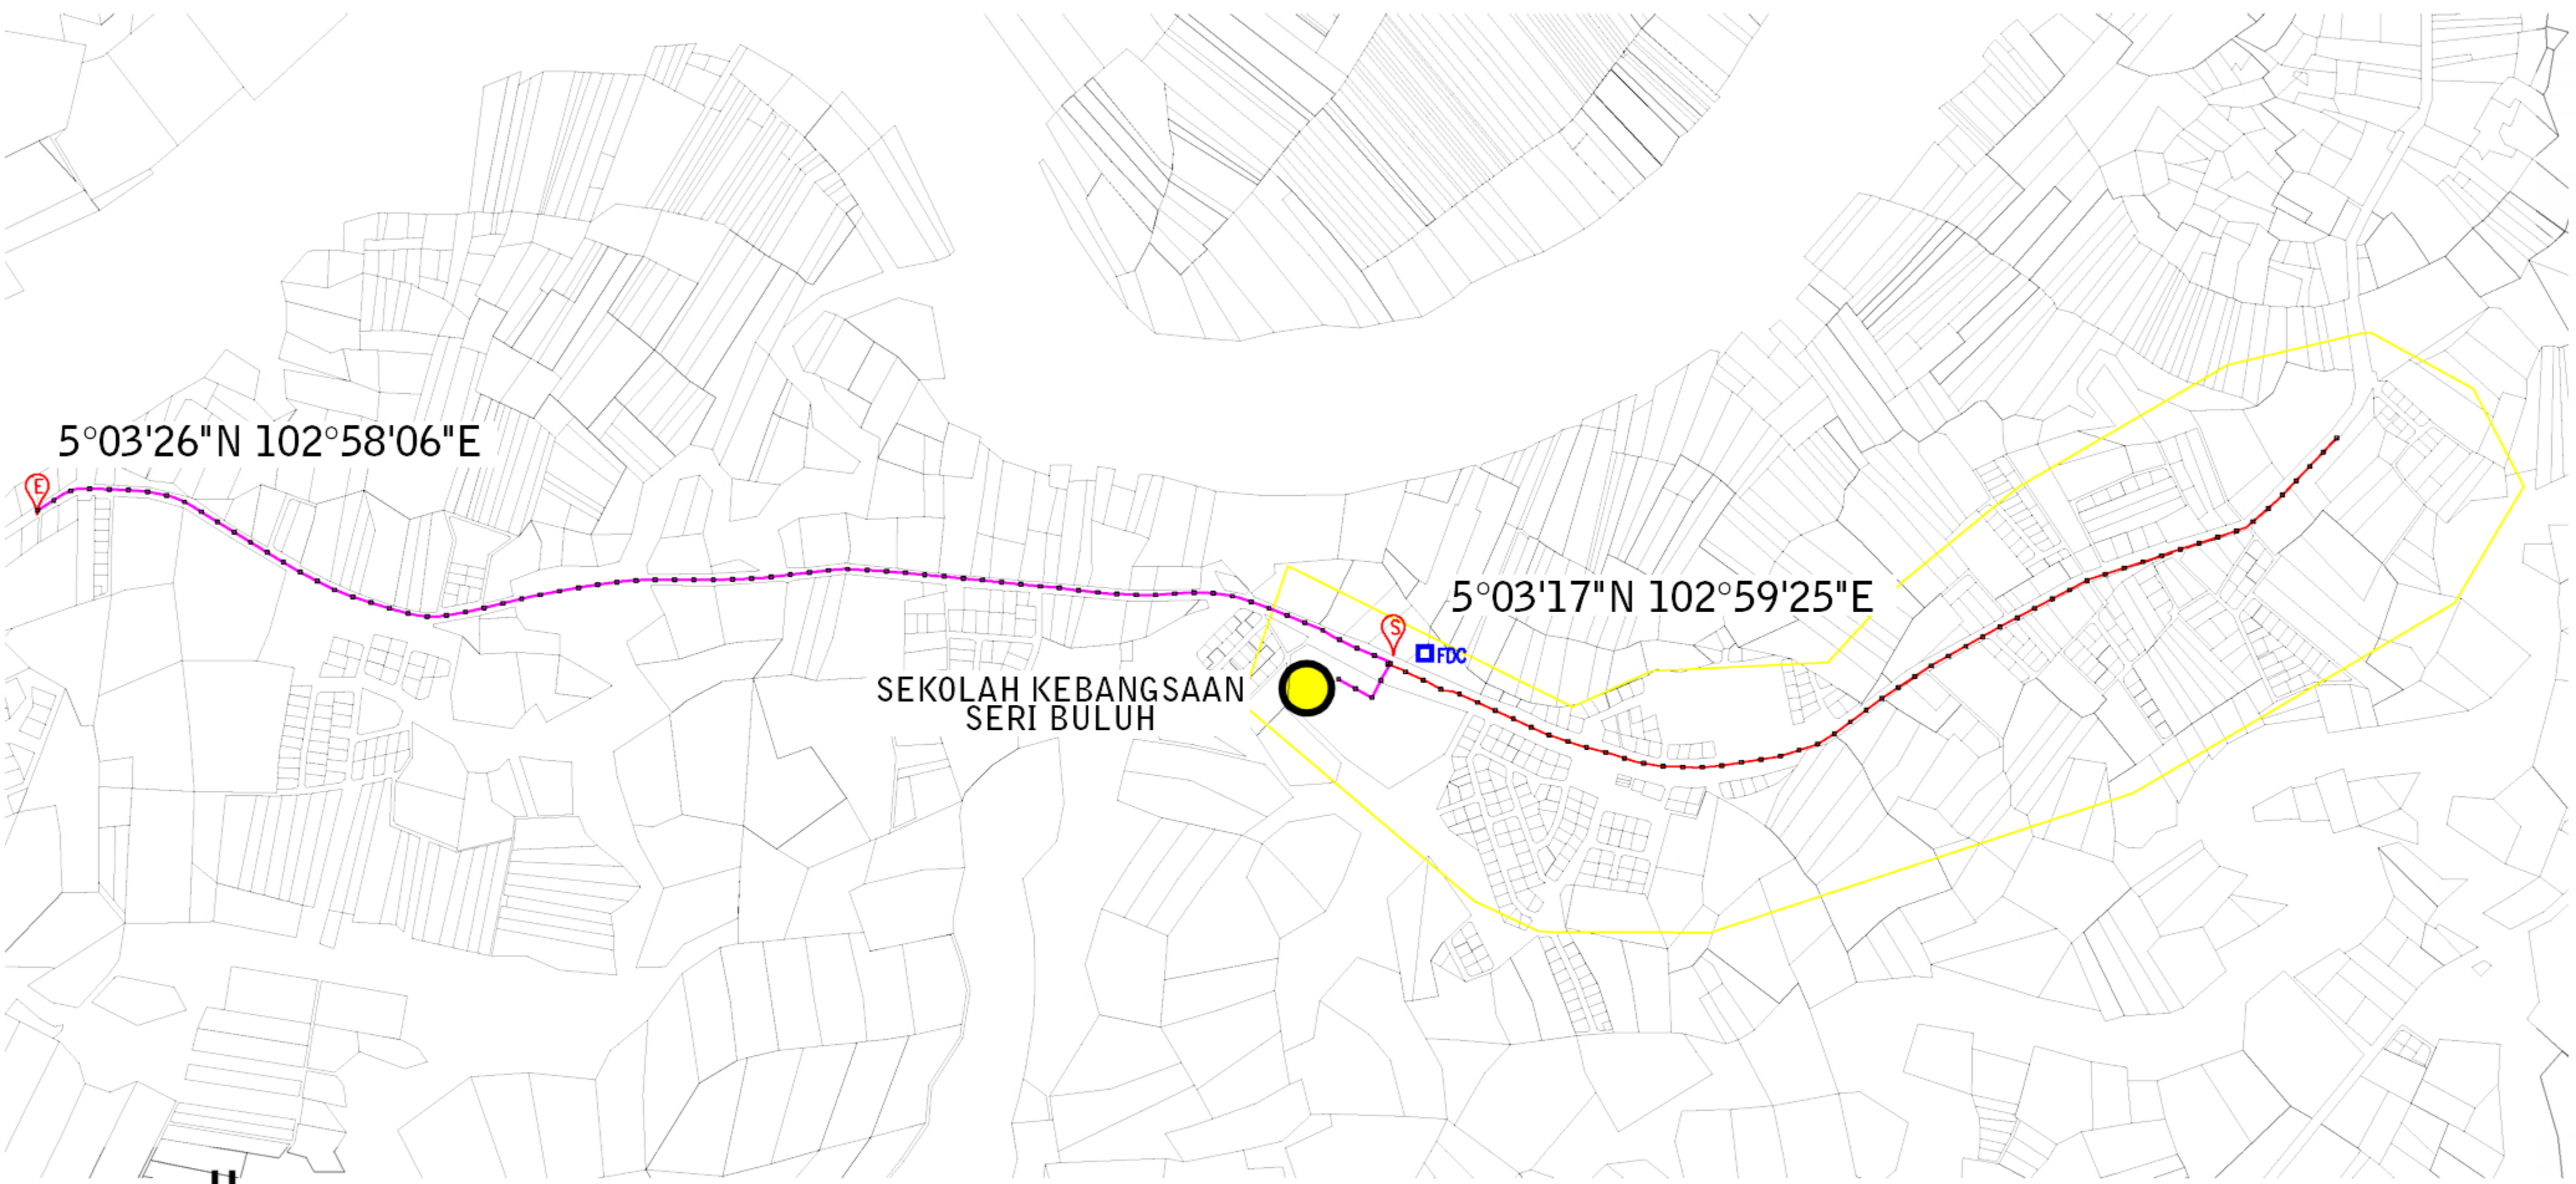

- total length = 1,959m
 - post = 55 nos
 - distance post = 35m
 - total length = 2,738.69m
 - post = 78 nos
 - distance post = 35m
- TOTAL POST = 133 NOS**

LEGEND :

- GPON CABLE
- BACKHAUL CABLE
- FDC - FIBRE DISTRIBUTION CABINET
- START
- END
- SCHOOL

SITE PLAN



DRAWN BY: Potyar	CLUSTER NAME : HULU TERENGGANU	ENDORSE BY:	KORIDOR UTILITI TEKNOLOGI TERENGGANU (Pelan Infrastruktur Utiliti)	NOTE: AHMAD FARID BIN MOHAMAD Managing Director AZIMAT TELCO SDN BHD (1367371-U)	SHEET 07 - 07		
						CHKD BY:	
						DATE: DEC 2024	STATE: TERENGGANU
						DWG. NO.: NA/YAR/24/11	SCALE: NOT TO SCALE

PROJECT TITLE:
 PERMOHONAN HAK AKSES CADANGAN LALUAN FIBER OPTIK & PENANAMAN TIANG BAGI PERMOHONAN IZIN LALU UNTUK PROJEK PENYEDIAAN DAN PENYELENGGARAAN POINT OF PRESENCE (POP) HUB INFRASTRUKTUR GENTIAN OPTIK BERHAMPIRAN DENGAN SEKOLAH, KAW. PERINDUSTRIAN, PREMIS KERAJAAN DAN KOMUNITI SEKITARNYA OLEH KEMENTERIAN KOMUNIKASI DAN MULTIMEDIA (K-KOM)