











KELULUSAN PLAN

Local Authorities:-











CONFIDENTIALITY


These drawings and details are and shall remain the property of TT dotCom Sdn Bhd. Both are issued in strict confidence and shall not be reproduced, copied or used in any manner without specific written permission from the owner.

LEGEND :- OUTSIDE PLAN

-  = PROPOSED TIME MANHOLE (JRC7)
-  = EXISTING TIME MANHOLE
-  = PROPOSED TIME 48F
-  = PROPOSED MICROTRENCHING 2 WAY
-  = PROPOSED POLE
-  = PROPOSED HUB BOX
-  = PROPOSED SUB BOX
-  = PROPOSED END BOX
-  = PROPOSED GI PIPE
-  = PROPOSED HB01 RDF CABLE 1

SCHEDULE OF QUANTITY

SYMBOL	DESCRIPTION	QTY
	TIME EXISTING MANHOLE	01
	PROPOSED MANHOLE JRC7	01
	PROPOSED HDD	250 MTR
	PROPOSED MICROTRENCHING	-
	PROPOSED 48F	300 MTR
	GALVANISED IRON DUCT 1M	01
	GALVANISED IRON DUCT 3M	01
	PROPOSED HUB BOX	01
	PROPOSED SUB BOX	01
	PROPOSED END BOX	-

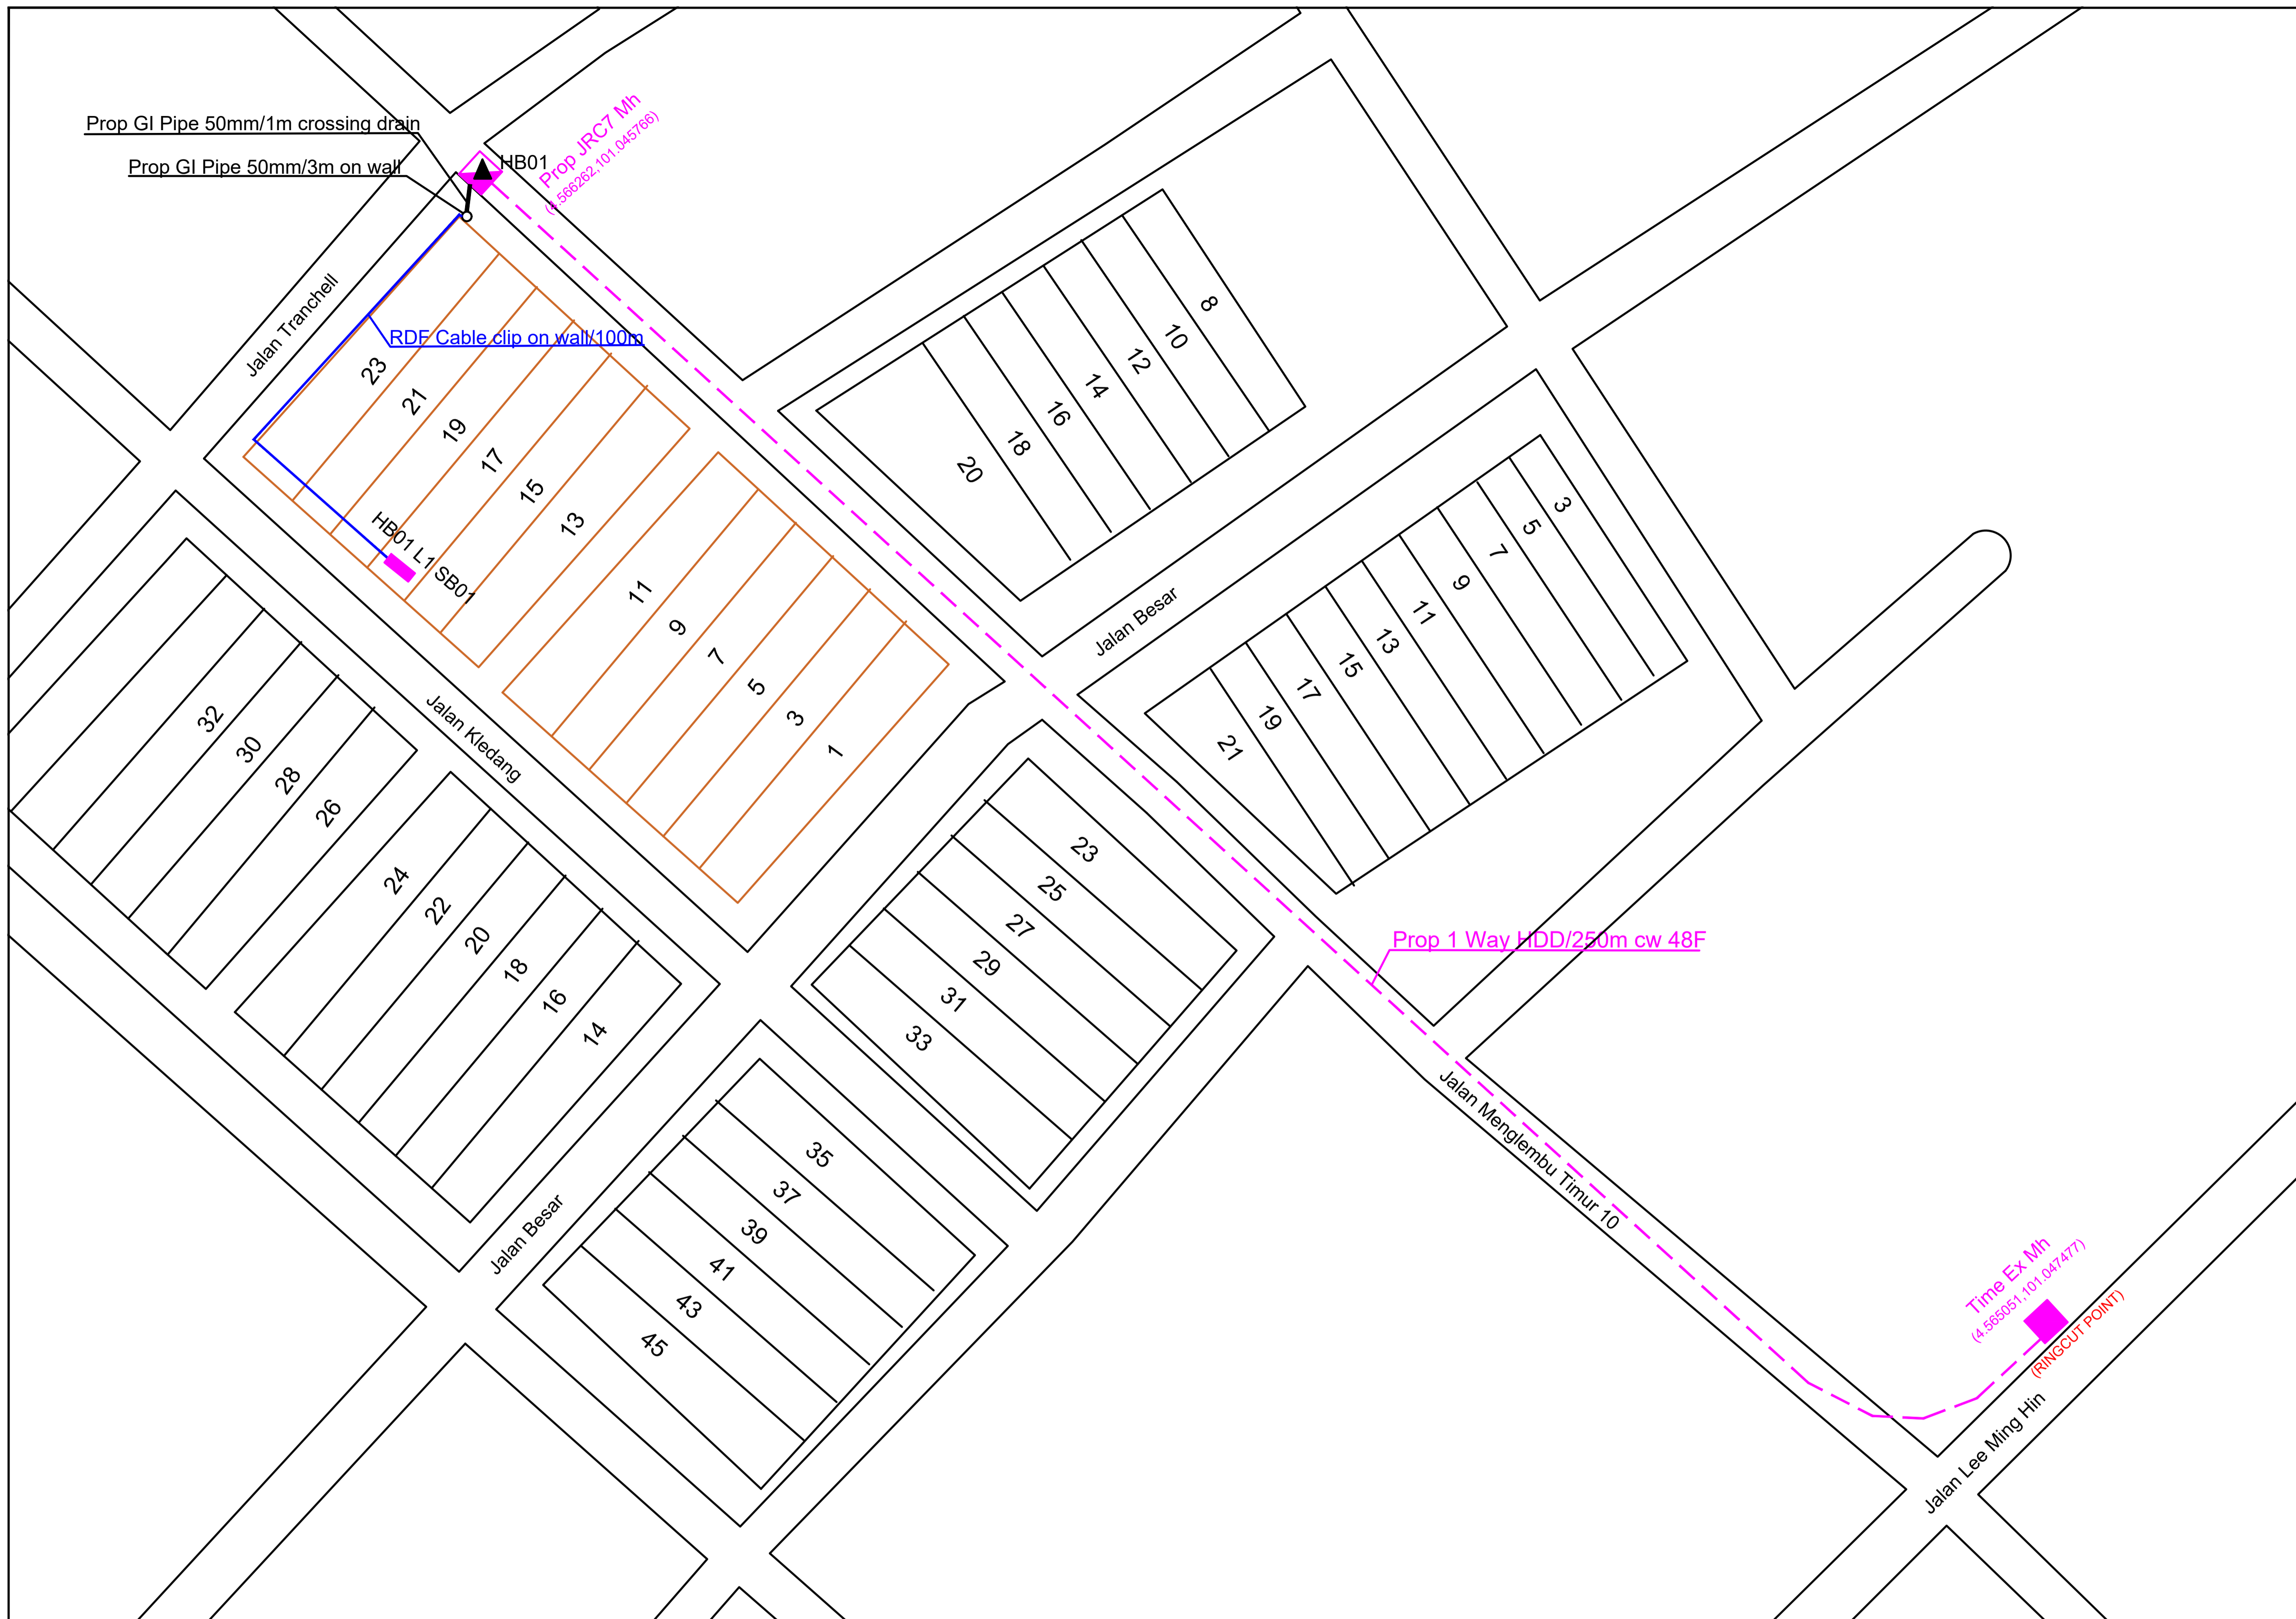

REV. NO.	REV. DATE	REV. BY	DESCRIPTION:

time™

TT dotCom Sdn Bhd (52371-A)
No 14, Jalan Majistret U1/26,
Hicom Glenmarie Industrial Park
40150 Shah Alam, Selangor Darul Ehsan, Malaysia.
Tel: +60 3 5032 6000
Website: www.time.com.my

PROJECT TITLE:
PROPOSED FIBER INFRA 48F SDU PROJECT FOR N'OSAIRIS TECHNOLOGY SOLUTION SDN BHD
17A, Jalan Kledang, 31450 Menglembu, Perak

DRAWING TITLE:
SITE PLAN DRAWING (TECHNICAL PROPOSAL (TP) FOR LAST MILE LINK AND BUILDING ACCESS)

DRAWING NO: _____ SHEET NO: _____

DRAWING SCALE: NTS	DRAWING UNITS: METER
PREPARED BY: RAMESH	INITIAL & DATE: 25.05.2026
DESIGNED BY: WINSOME ENG.	INITIAL & DATE: -
CHECKED BY: -	INITIAL & DATE: -
APPROVED BY: -	INITIAL & DATE: -