

CONFIDENTIALITY

These drawings and details are and shall remain the property of TT dotCom Sdn Bhd. Both are issued in strict confidence and shall not be reproduced, copied or used in any manner without specific written permission from the owner.

**LEGEND :- OUTSIDE PLANT**

- = EXISTING TIME MANHOLE
- = PROPOSED TIME MANHOLE
- = BUILDING MANHOLE
- = BUILDING PIT
- = PROPOSED TRUNKING
- = HUB BOX
- = SUB BOX
- = END BOX
- = FOC 1C (LINE 1)
- = FOC 1C (LINE 2)
- = FOC 1C (LINE 3)
- = FOC 1C (LINE 4)
- = FOC 1C (LINE 5)
- = FOC 1C (LINE 6)
- = FOC 1C (LINE 7)
- = FOC 1C (LINE 8)
- = CABLE 48C
- = PROPOSED McT
- = PROPOSED HDD



REV. NO	REV. DATE	DESCRIPTION:



**NEXUSCORPGROUP SDN. BHD.**  
 No.14-1,Jalan Keluli 7 /109,  
 Kawasan Perindustrian,Seksyen 7,  
 40000 Shah Alam,Selangor



**TT dotCom Sdn Bhd (52371-A)**  
 Jalan Majistret U1/26,  
 Hicom Glenmarie Industrial Park  
 40150 Shah Alam,Selangor Darul Ehsan, Malaysia.  
 Tel: +60 3 5032 6000  
 Website: www.time.com.my

PROJECT TITLE: <b>SDU TAMAN DESA LAKSAMANA , TELUK INTAN</b>
DRAWING TITLE: <b>SITE PLAN DRAWING FOR PROPOSED NEW HDD</b>
DRAWING NO: <span style="border: 1px solid black; padding: 2px;">0000</span> <span style="border: 1px solid black; padding: 2px;">0</span>
SHEET NO: <b>1 OF 1</b>

DRAWING SCALE: N.T.S	DRAWING UNITS: METER
PREPARED BY: <b>SHAHIR</b>	INITIAL & DATE:
DESIGNED BY: <b>SYAHMI</b>	INITIAL & DATE:
CHECKED BY:	INITIAL & DATE:
APPROVED BY:	INITIAL & DATE:

CONFIDENTIALITY

These drawings and details are and shall remain the property of TT dotCom Sdn Bhd. Both are issued in strict confidence and shall not be reproduced, copied or used in any manner without specific written permission from the owner.

LEGEND :- OUTSIDE PLANT

- = EXISTING TIME MANHOLE
- = PROPOSED TIME MANHOLE
- = BUILDING MANHOLE
- = BUILDING PIT
- = PROPOSED TRUNKING
- = HUB BOX
- SB = SUB BOX
- EB = END BOX
- = FOC 1C (LINE 1)
- = FOC 1C (LINE 2)
- = FOC 1C (LINE 3)
- = FOC 1C (LINE 4)
- = FOC 1C (LINE 5)
- = FOC 1C (LINE 6)
- = FOC 1C (LINE 7)
- = FOC 1C (LINE 8)
- = CABLE 48C
- = PROPOSED McT
- = PROPOSED HDD



REV. NO	REV. DATE	DESCRIPTION:



NEXUSCORPGROUP SDN. BHD.  
 No.14-1,Jalan Keluli 7 /109,  
 Kawasan Perindustrian,Seksyen 7,  
 40000 Shah Alam,Selangor




TT dotCom Sdn Bhd (52371-A)  
 Jalan Majistret U1/26,  
 Hicom Glenmarie Industrial Park  
 40150 Shah Alam, Selangor Darul Ehsan, Malaysia.  
 Tel: +60 3 5032 6000  
 Website: www.time.com.my

PROJECT TITLE: <b>TAMAN DESA LAKSAMANA , TELUK INTAN</b>	DRAWING SCALE: N.T.S
DRAWING TITLE: <b>SITE PLAN DRAWING FOR OVERALL SITE PLAN</b>	PREPARED BY: <b>SHAHIR</b>
	DESIGNED BY:
DRAWING NO: 00000	CHECKED BY:
	APPROVED BY:
SHEET NO: 1 OF 4	

DRAWING UNITS: METER
INITIAL & DATE:
INITIAL & DATE:
INITIAL & DATE:
INITIAL & DATE:

CONFIDENTIALITY

These drawings and details are and shall remain the property of TT dotCom Sdn Bhd. Both are issued in strict confidence and shall not be reproduced, copied or used in any manner without specific written permission from the owner.

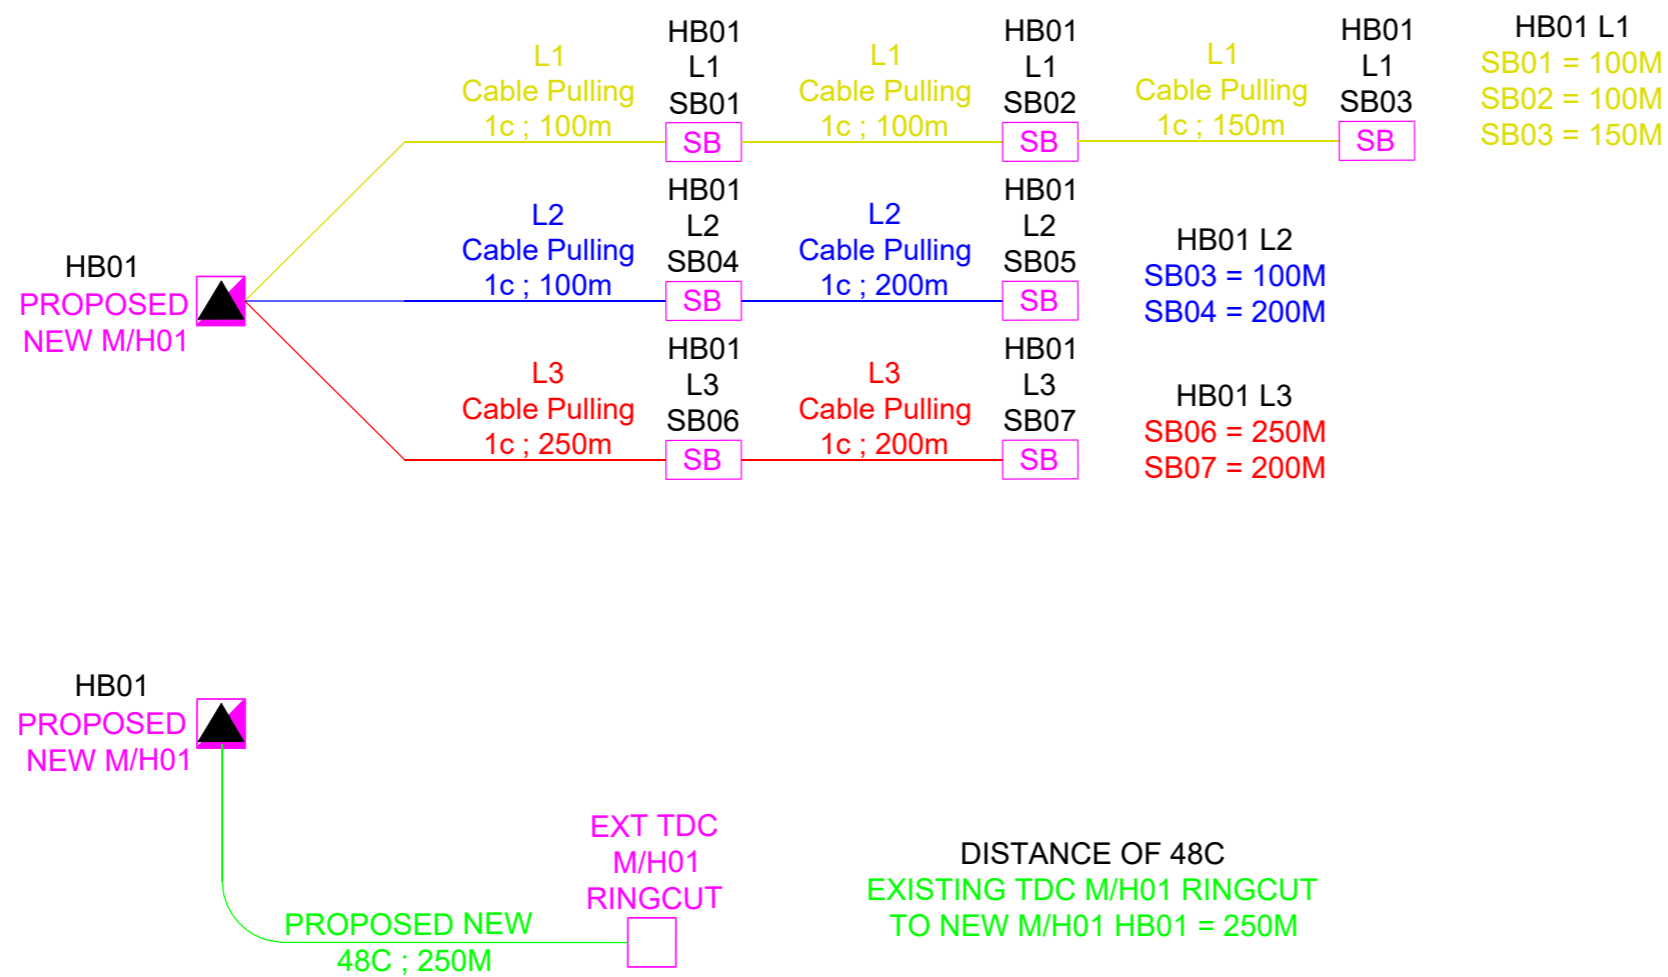

LEGEND :- OUTSIDE PLANT

- = EXISTING TIME MANHOLE
- ◻ = PROPOSED TIME MANHOLE
- = BUILDING MANHOLE
- ⊠ = BUILDING PIT
- = PROPOSED TRUNKING
- ▲ = HUB BOX
- SB = SUB BOX
- EB = END BOX
- = FOC 1C (LINE 1)
- = FOC 1C (LINE 2)
- = FOC 1C (LINE 3)
- = FOC 1C (LINE 4)
- = FOC 1C (LINE 5)
- = FOC 1C (LINE 6)
- = FOC 1C (LINE 7)
- = FOC 1C (LINE 8)
- = CABLE 48C
- = PROPOSED McT
- = PROPOSED HDD

REV. NO	REV. DATE	DESCRIPTION:

**NEXUSCORP**

NEXUSCORPGROUP SDN. BHD.  
No.14-1, Jalan Keluli 7 /109,  
Kawasan Perindustrian, Seksyen 7,  
40000 Shah Alam, Selangor

**time™**

TT dotCom Sdn Bhd (52371-A)  
Jalan Majistret U1/26,  
Hicom Glenmarie Industrial Park  
40150 Shah Alam, Selangor Darul Ehsan, Malaysia.  
Tel: +60 3 5032 6000  
Website: www.time.com.my

PROJECT TITLE:  
TAMAN DESA LAKSAMANA , TELUK INTAN

DRAWING TITLE:  
SITE PLAN DRAWING FOR SLD

DRAWING NO: 00000

SHEET NO: 4 OF 4

DRAWING SCALE: N.T.S	DRAWING UNITS: METER
PREPARED BY: SHAHIR	INITIAL & DATE:
DESIGNED BY:	INITIAL & DATE:
CHECKED BY:	INITIAL & DATE:
APPROVED BY:	INITIAL & DATE: