




















CONFIDENTIALITY

These drawings and details are and shall remain the property of TT dotCom Sdn Bhd. Both are issued in strict confidence and shall not be reproduced, copied or used in any manner without specific written permission from the owner.






LEGEND :- OUTSIDE PLANT

-  = EXISTING TIME MANHOLE
-  = PROPOSED TIME MANHOLE
-  = BUILDING MANHOLE
-  = BUILDING PIT
-  = PROPOSED TRUNKING
-  = HUB BOX
-  = SUB BOX
-  = END BOX
-  = FOC 1C (LINE 1)
-  = FOC 1C (LINE 2)
-  = FOC 1C (LINE 3)
-  = FOC 1C (LINE 4)
-  = FOC 1C (LINE 5)
-  = FOC 1C (LINE 6)
-  = FOC 1C (LINE 7)
-  = FOC 1C (LINE 8)
-  = CABLE 48C
-  = PROPOSED McT
-  = PROPOSED HDD

Jalan Satria

Jalan Satria

Jalan Satria

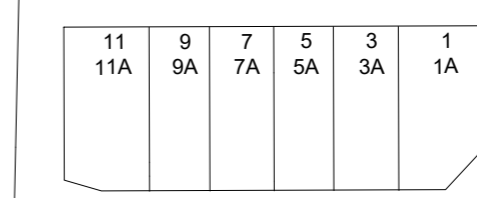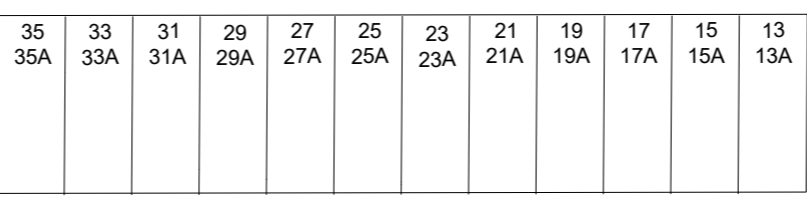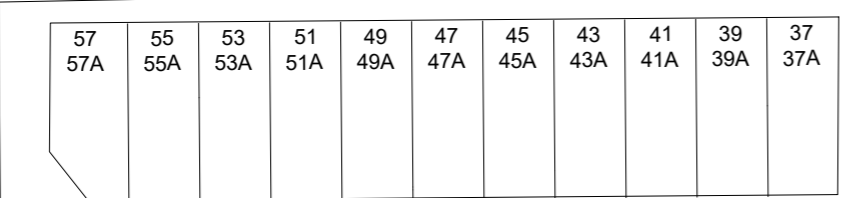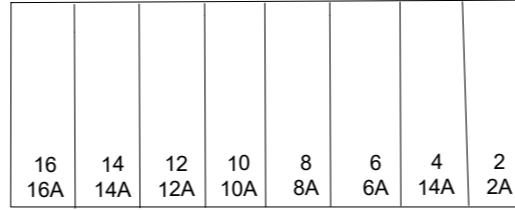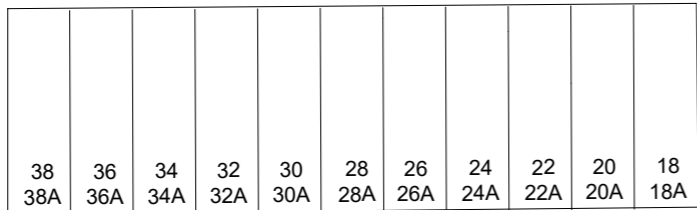

Jalan Maharaja 1

Jalan Maharaja 1

Jalan Maharaja 1

Jalan Maharaja

Jalan Maharaja

Lintang Bestari

Lintang Bestari

Jalan Temenggong

5.114921,100.485980
END POINT
HDD

PROPOSED
NEW M/H02



HDD 1 WAY : 150M

5.114265,100.486523
START POINT
HDD

PROPOSED
NEW M/H01



REV. NO	REV. DATE	DESCRIPTION:



NEXUSCORPGROUP SDN. BHD.
No.14-1,Jalan Keluli 7 /109,
Kawasan Perindustrian,Seksyen 7,
40000 Shah Alam,Selangor




TT dotCom Sdn Bhd (52371-A)
Jalan Majistret U1/26,
Hicom Glenmarie Industrial Park
40150 Shah Alam,Selangor Darul Ehsan, Malaysia.
Tel: +60 3 5032 6000
Website: www.time.com.my

PROJECT TITLE: SDU SHOPLOT JALAN SATRIA , PARIT BUNTAR	DRAWING SCALE: N.T.S	DRAWING UNITS: METER
DRAWING TITLE: SITE PLAN DRAWING FOR PROPOSED NEW HDD	PREPARED BY: SHAHIR	INITIAL & DATE:
DRAWING NO: 00000	DESIGNED BY: SYAHMI	INITIAL & DATE:
SHEET NO: 1 OF 1	CHECKED BY:	INITIAL & DATE:
	APPROVED BY:	INITIAL & DATE:

These drawings and details are and shall remain the property of TT dotCom Sdn Bhd. Both are issued in strict confidence and shall not be reproduced, copied or used in any manner without specific written permission from the owner.

LEGEND :- OUTSIDE PLANT

- = EXISTING TIME POLE
- = PROPOSED TIME POLE
- = BUILDING MANHOLE
- = BUILDING PIT
- = PROPOSED TRUNKING
- = HUB BOX
- = SUB BOX
- = END BOX
- = FOC 1C (LINE 1)
- = FOC 1C (LINE 2)
- = FOC 1C (LINE 3)
- = FOC 1C (LINE 4)
- = FOC 1C (LINE 5)
- = FOC 1C (LINE 6)
- = FOC 1C (LINE 7)
- = FOC 1C (LINE 8)
- = CABLE 48C
- = PROPOSED McT
- = PROPOSED HDD

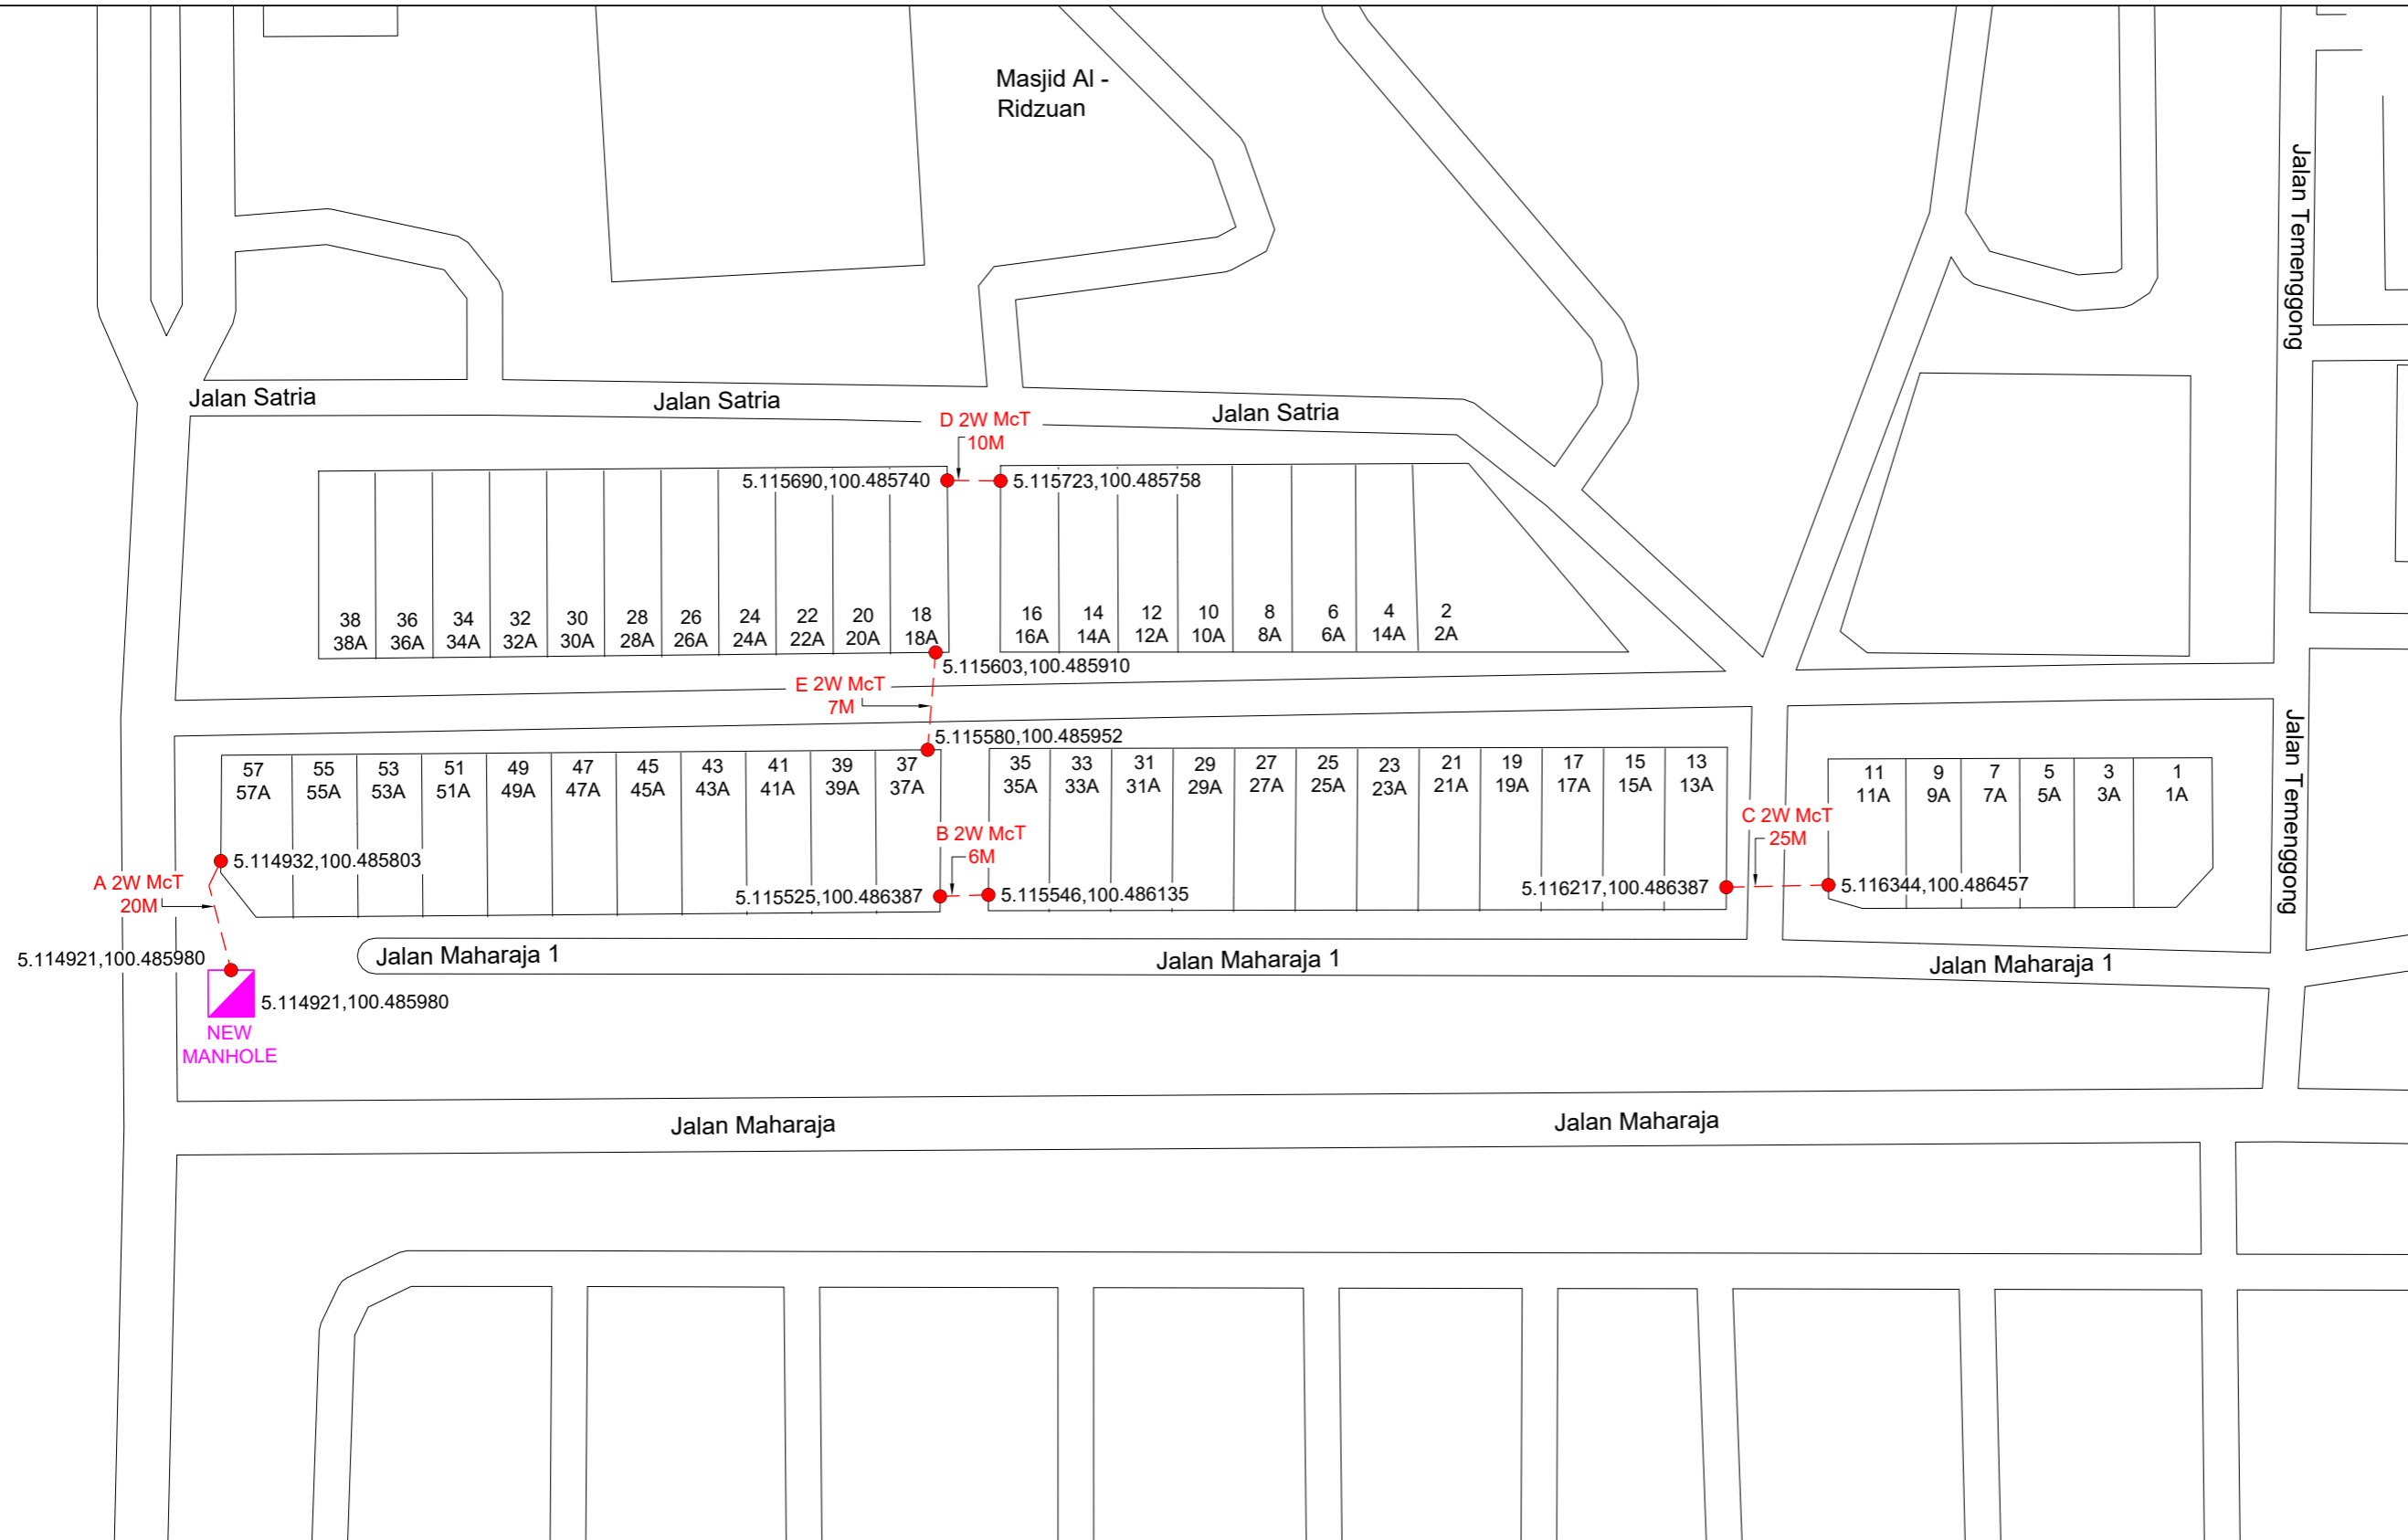

REV. NO	REV. DATE	DESCRIPTION:


NEXUSCORPGROUP SDN. BHD.
 No.14-1, Jalan Keluli 7 /109,
 Kawasan Perindustrian, Seksyen 7,
 40000 Shah Alam, Selangor


TT dotCom Sdn Bhd (52371-A)
 Jalan Majistret U1/26,
 Hicom Glenmarie Industrial Park
 40150 Shah Alam, Selangor Darul Ehsan, Malaysia.
 Tel: +60 3 5032 6000
 Website: www.time.com.my

PROJECT TITLE:	SDU SHOPLLOT JALAN SATRIA , PARIT BUNTAR
DRAWING TITLE:	SITE PLAN DRAWING FOR PROPOSED NEW MCT
DRAWING NO:	0000 0
SHEET NO:	1 OF 1

DRAWING SCALE:	N.T.S	DRAWING UNITS:	METER
PREPARED BY:	SHAHIR	INITIAL & DATE:	
DESIGNED BY:	SYAHMI	INITIAL & DATE:	
CHECKED BY:		INITIAL & DATE:	
APPROVED BY:		INITIAL & DATE:	