



KELULUSAN PLAN


Local Authorities:-

LEGEND :-

-  = PROPOSED NEW TIME MANHOLE
-  = PROPOSED MT

SCHEDULE OF QUANTITY

SYMBOL	DESCRIPTION	QTY

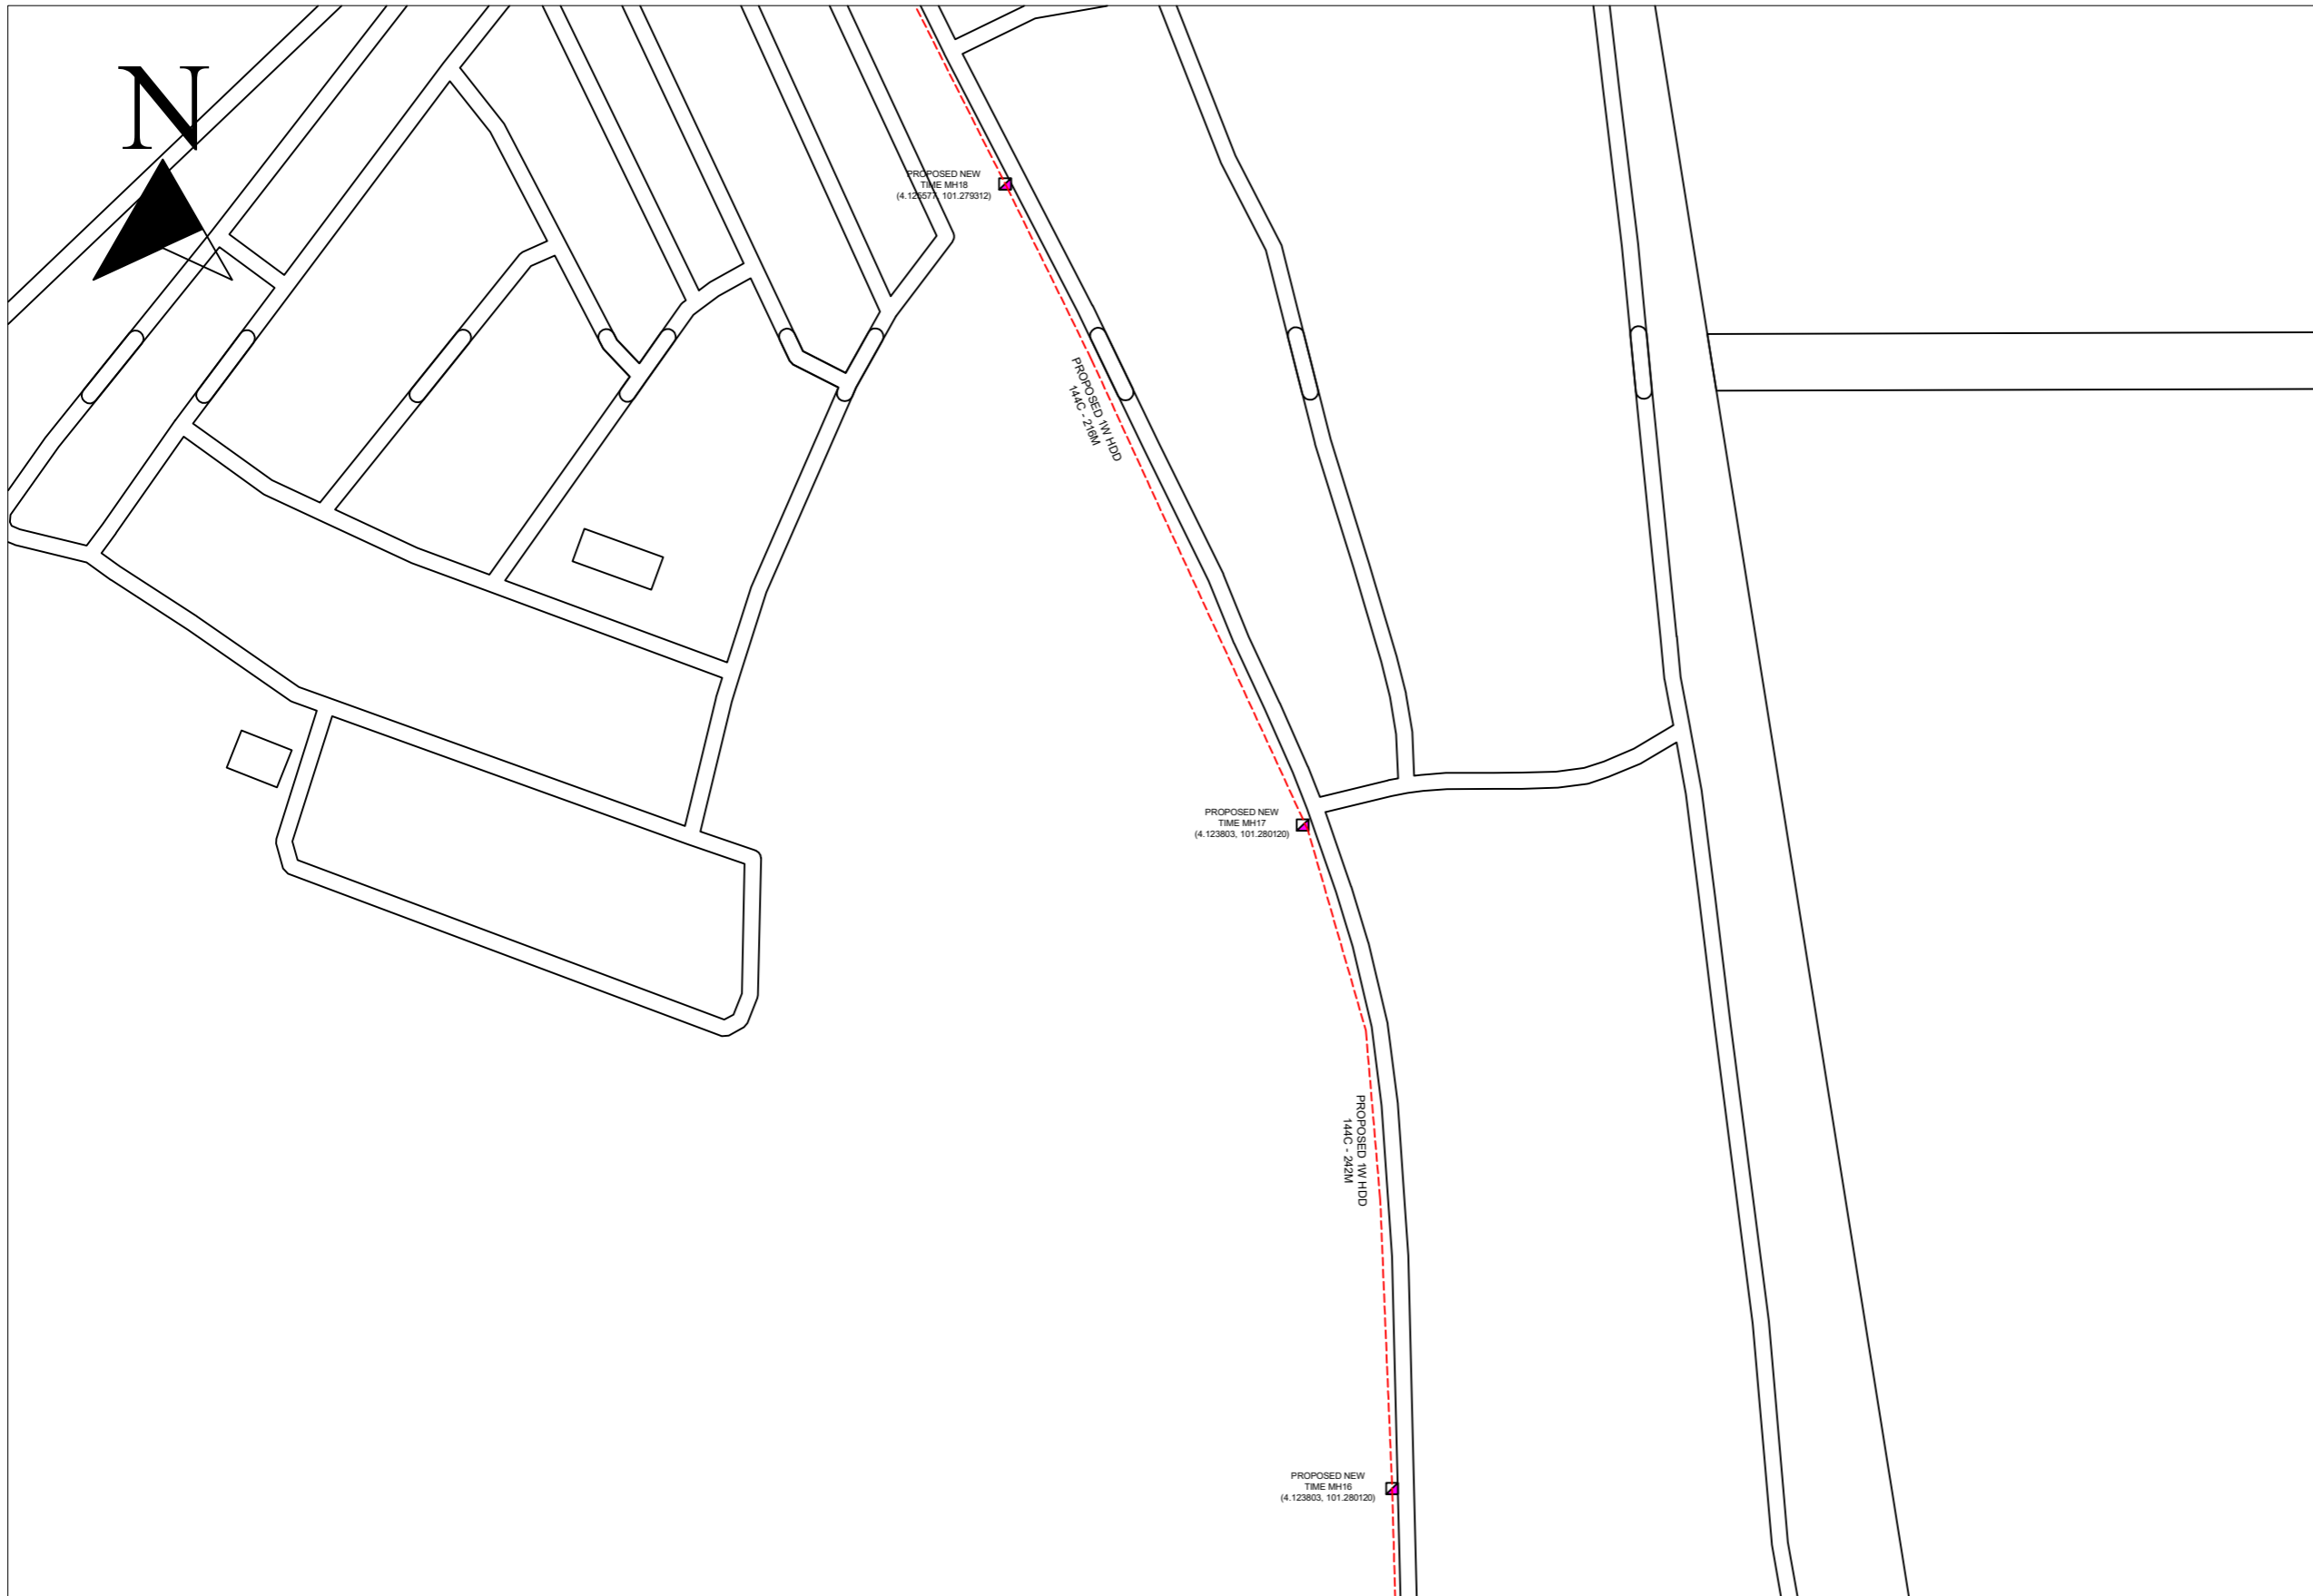

REV. NO.	REV. DATE	REV. BY



Tecom Energy Sdn. Bhd. (1255358-W)
 No 35-B, Jalan PP 2/5,
 Taman Putra Prima,
 47100 Puchong, Selangor Darul Ehsan.
 Tel: +603 5886 2005
 E-mail: info@tecom.my




TT dotCom Sdn Bhd (52371-A)
 No 14, Jalan Majistret U1/26,
 Hicom Glenmarie Industrial Park
 40150 Shah Alam, Selangor Darul Ehsan, Malaysia.
 Tel: +60 3 5032 6000
 Website: www.time.com.my

PROJECT TITLE: PROPOSED SITE PLAN – BIDOR– BTG PDG
DRAWING TITLE: PROPOSED PLAN VIEW DRAWING – BIDOR– BTG PDG
DRAWING NO: E000 1
SHEET NO: 1/2



DRAWING SCALE: N.T.S	DRAWING UNITS: METER
PREPARED BY: TECOM ENERGY SDN. BHD.	INITIAL & DATE: 14/4/2026
DESIGNED BY: TECOM ENERGY SDN. BHD.	INITIAL & DATE: 14/4/2026
CHECKED BY: TECOM ENERGY SDN. BHD.	INITIAL & DATE: 14/4/2026
APPROVED BY: TT DOTCOM SDN. BHD.	INITIAL & DATE: -

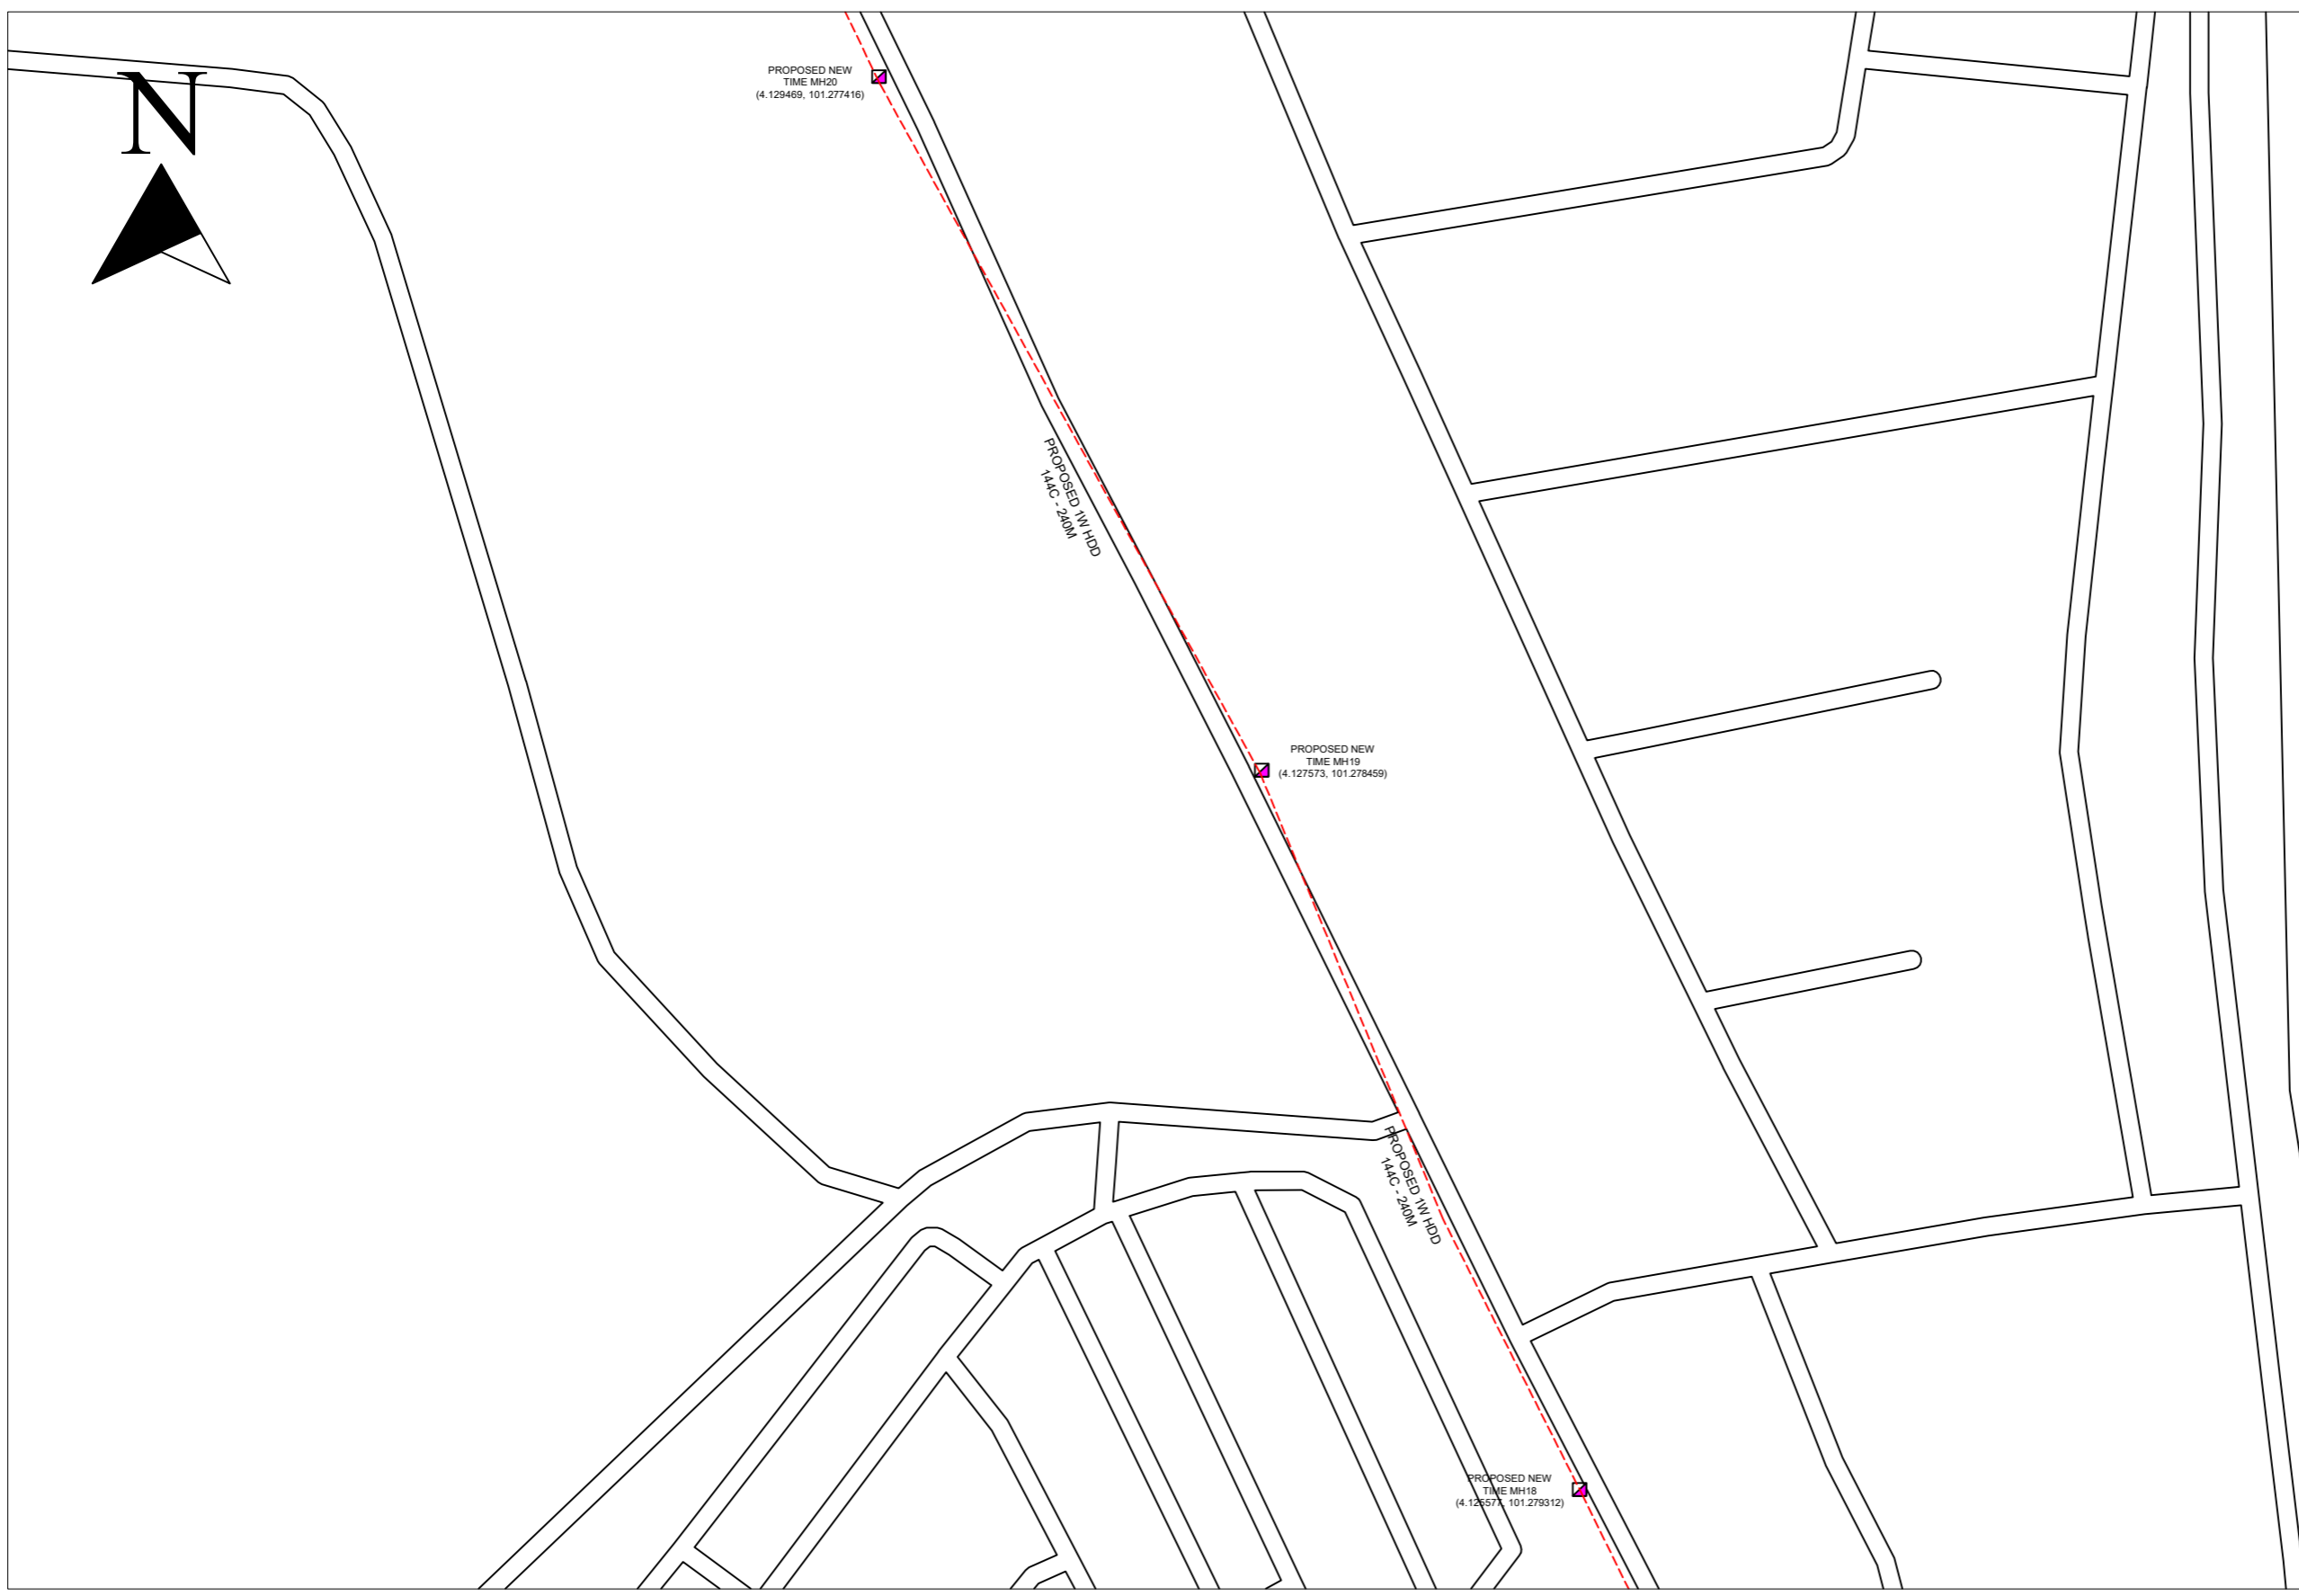KELULUSAN PLAN



Local Authorities:-

LEGEND :-

-  = PROPOSED NEW TIME MANHOLE
-  = PROPOSED MT

SCHEDULE OF QUANTITY

SYMBOL	DESCRIPTION	QTY

REV. NO.	REV. DATE	REV. BY



Tecom Energy Sdn. Bhd. (1255358-W)
 No 35-B, Jalan PP 2/5,
 Taman Putra Prima,
 47100 Puchong, Selangor Darul Ehsan.
 Tel: +603 5886 2005
 E-mail: info@tecom.my



TT dotCom Sdn Bhd (52371-A)
 No 14, Jalan Majistret U1/26,
 Hicom Glenmarie Industrial Park
 40150 Shah Alam, Selangor Darul Ehsan, Malaysia.
 Tel: +60 3 5032 6000
 Website: www.time.com.my

PROJECT TITLE:
 PROPOSED SITE PLAN – BIDOR– BTG PDG

DRAWING TITLE:
 PROPOSED PLAN VIEW DRAWING – BIDOR– BTG PDG

DRAWING NO: E000 1 SHEET NO:1/2

DRAWING SCALE:
 N.T.S

DRAWING UNITS:
 METER

PREPARED BY:
 TECOM ENERGY SDN. BHD. INITIAL & DATE:
 14/4/2026

DESIGNED BY:
 TECOM ENERGY SDN. BHD. INITIAL & DATE:
 14/4/2026



CHECKED BY:
 TECOM ENERGY SDN. BHD. INITIAL & DATE:
 14/4/2026

APPROVED BY:
 TT DOTCOM SDN. BHD. INITIAL & DATE:
 -

KELULUSAN PLAN


Local Authorities:-

LEGEND :-

-  = PROPOSED NEW TIME MANHOLE
-  = PROPOSED MT

SCHEDULE OF QUANTITY

SYMBOL	DESCRIPTION	QTY

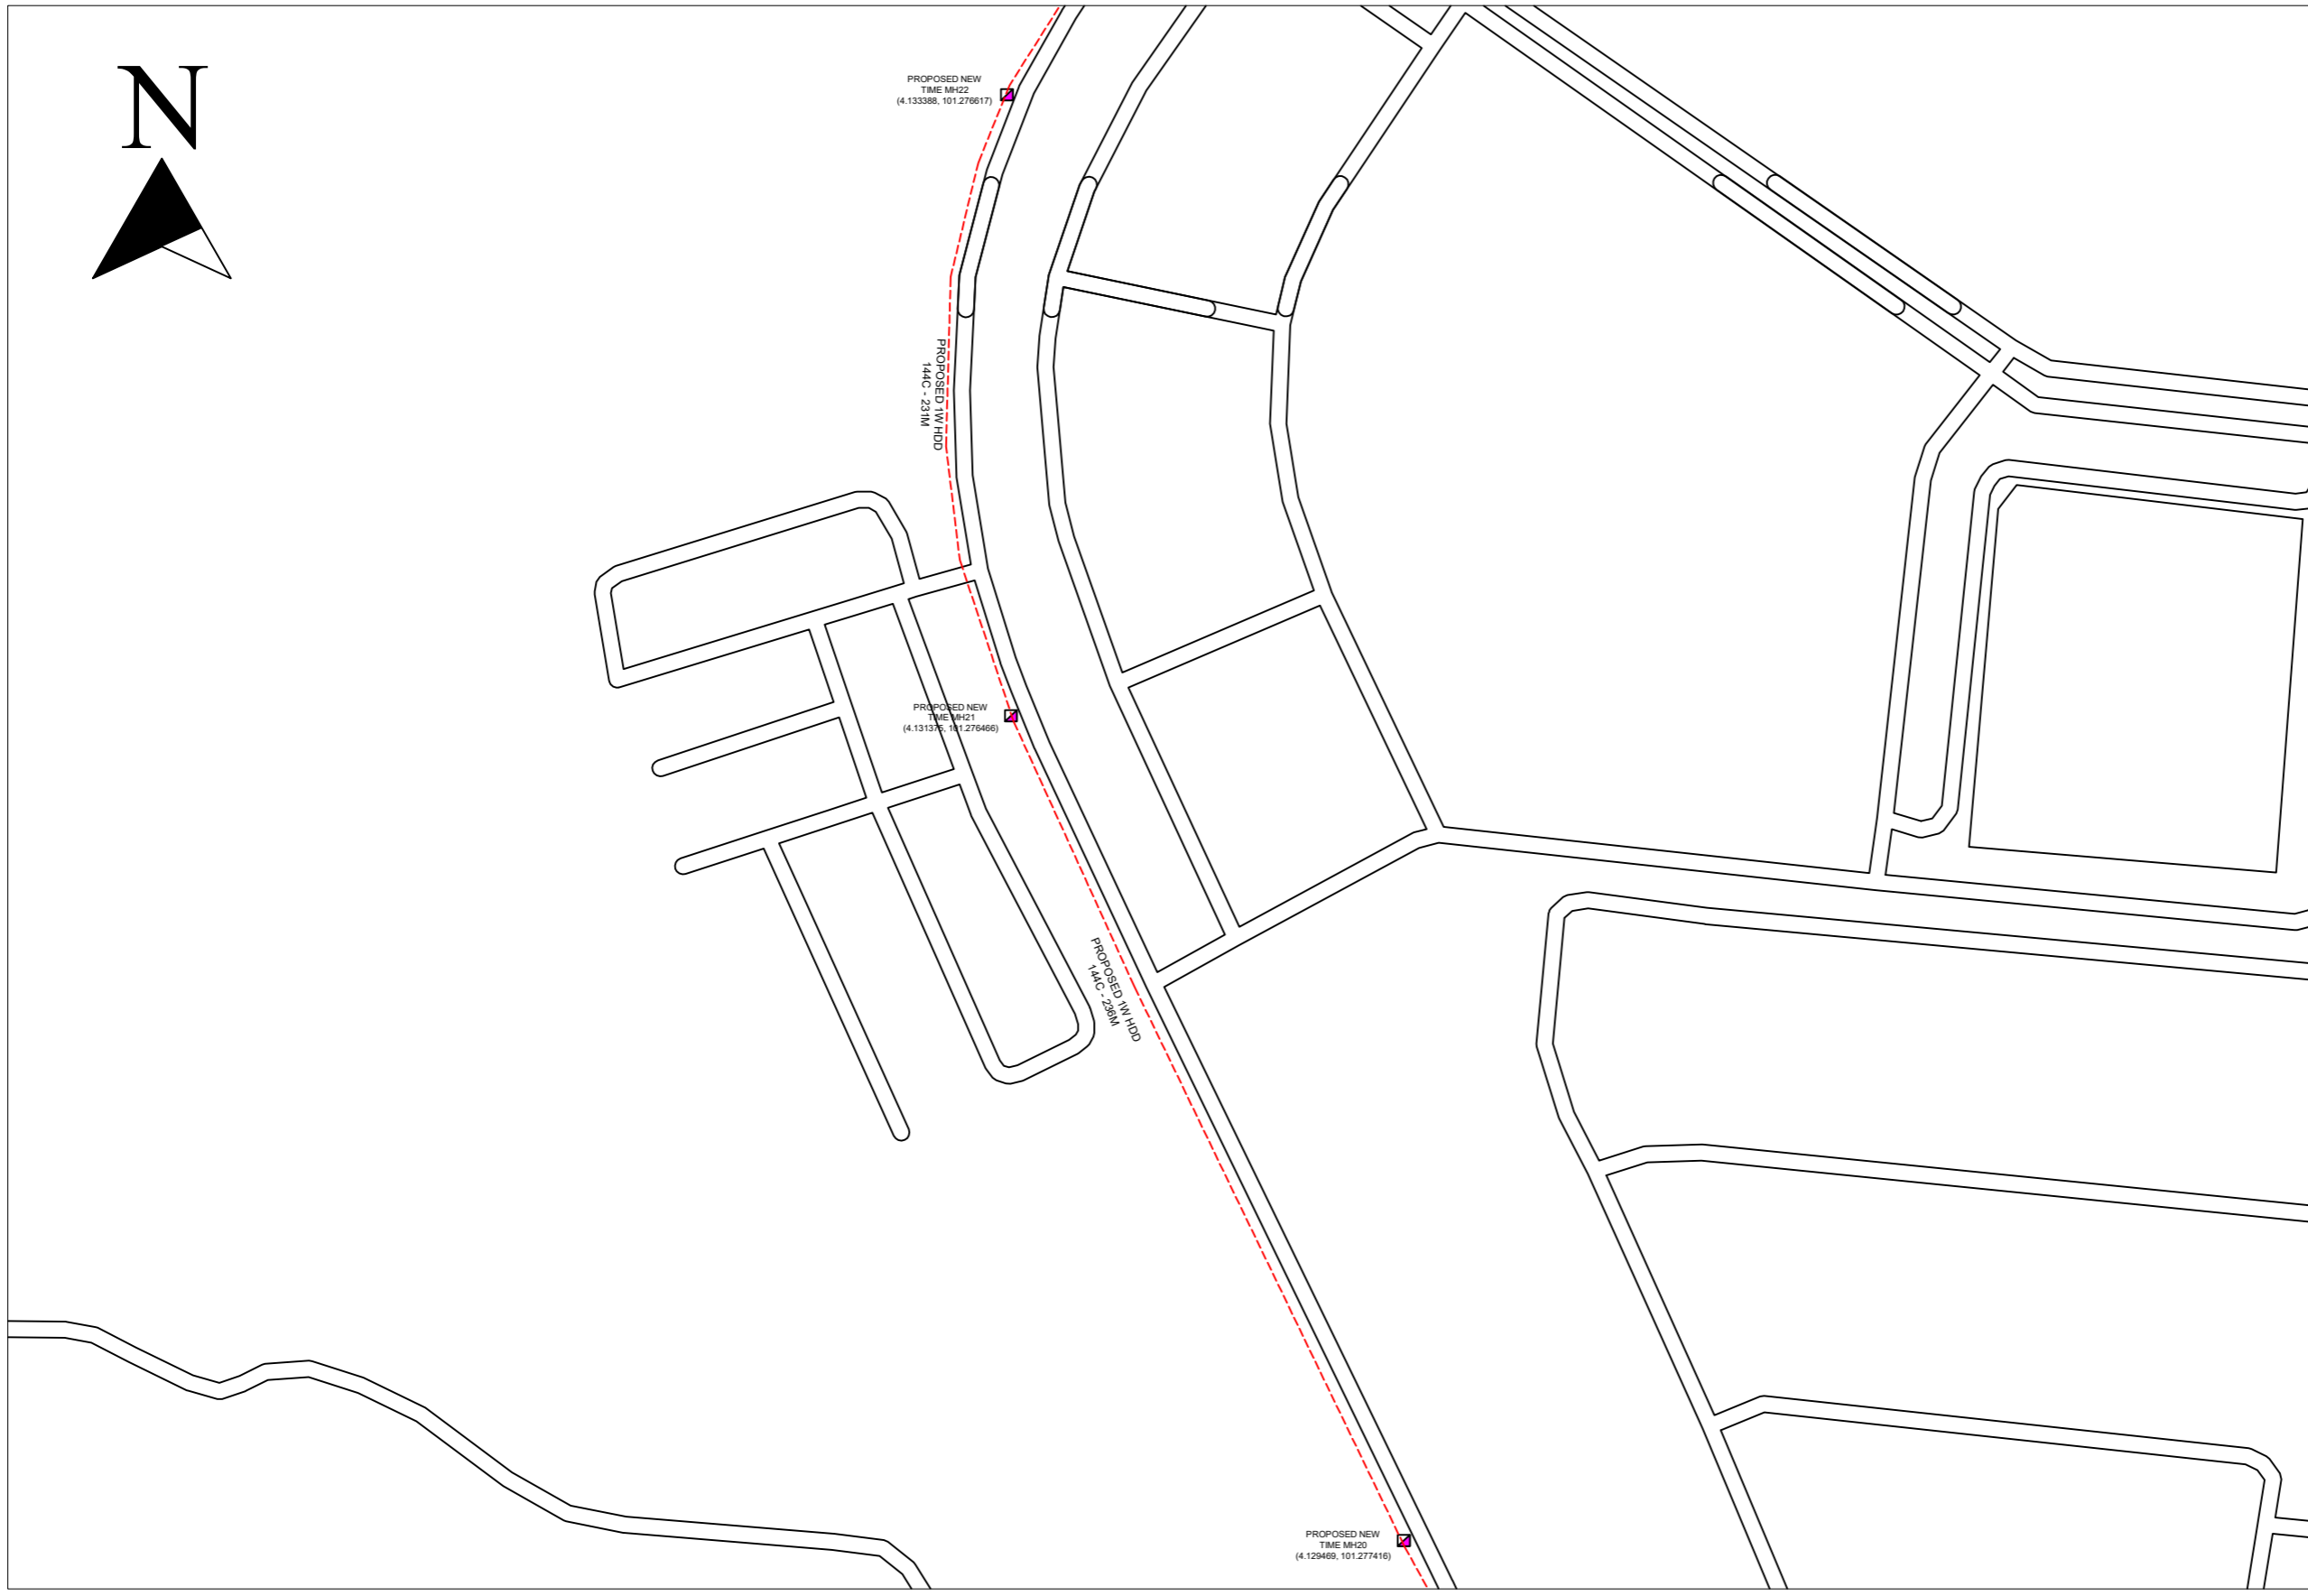

REV. NO.	REV. DATE	REV. BY



Tecom Energy Sdn. Bhd. (1255358-W)
 No 35-B, Jalan PP 2/5,
 Taman Putra Prima,
 47100 Puchong, Selangor Darul Ehsan.
 Tel: +603 5886 2005
 E-mail: info@tecom.my

time™
 TT dotCom Sdn Bhd (52371-A)
 No 14, Jalan Majistret U1/26,
 Hicom Glenmarie Industrial Park
 40150 Shah Alam, Selangor Darul Ehsan, Malaysia.
 Tel: +60 3 5032 6000
 Website: www.time.com.my

PROJECT TITLE:
 PROPOSED SITE PLAN – BIDOR– BTG PDG

DRAWING TITLE:
 PROPOSED PLAN VIEW DRAWING – BIDOR– BTG PDG



DRAWING NO:

E000	1
------	---

 SHEET NO: 1/2

DRAWING SCALE: N.T.S	DRAWING UNITS: METER
PREPARED BY: TECOM ENERGY SDN. BHD.	INITIAL & DATE: 14/4/2026
DESIGNED BY: TECOM ENERGY SDN. BHD.	INITIAL & DATE: 14/4/2026
CHECKED BY: TECOM ENERGY SDN. BHD.	INITIAL & DATE: 14/4/2026
APPROVED BY: TT DOTCOM SDN. BHD.	INITIAL & DATE: -

KELULUSAN PLAN

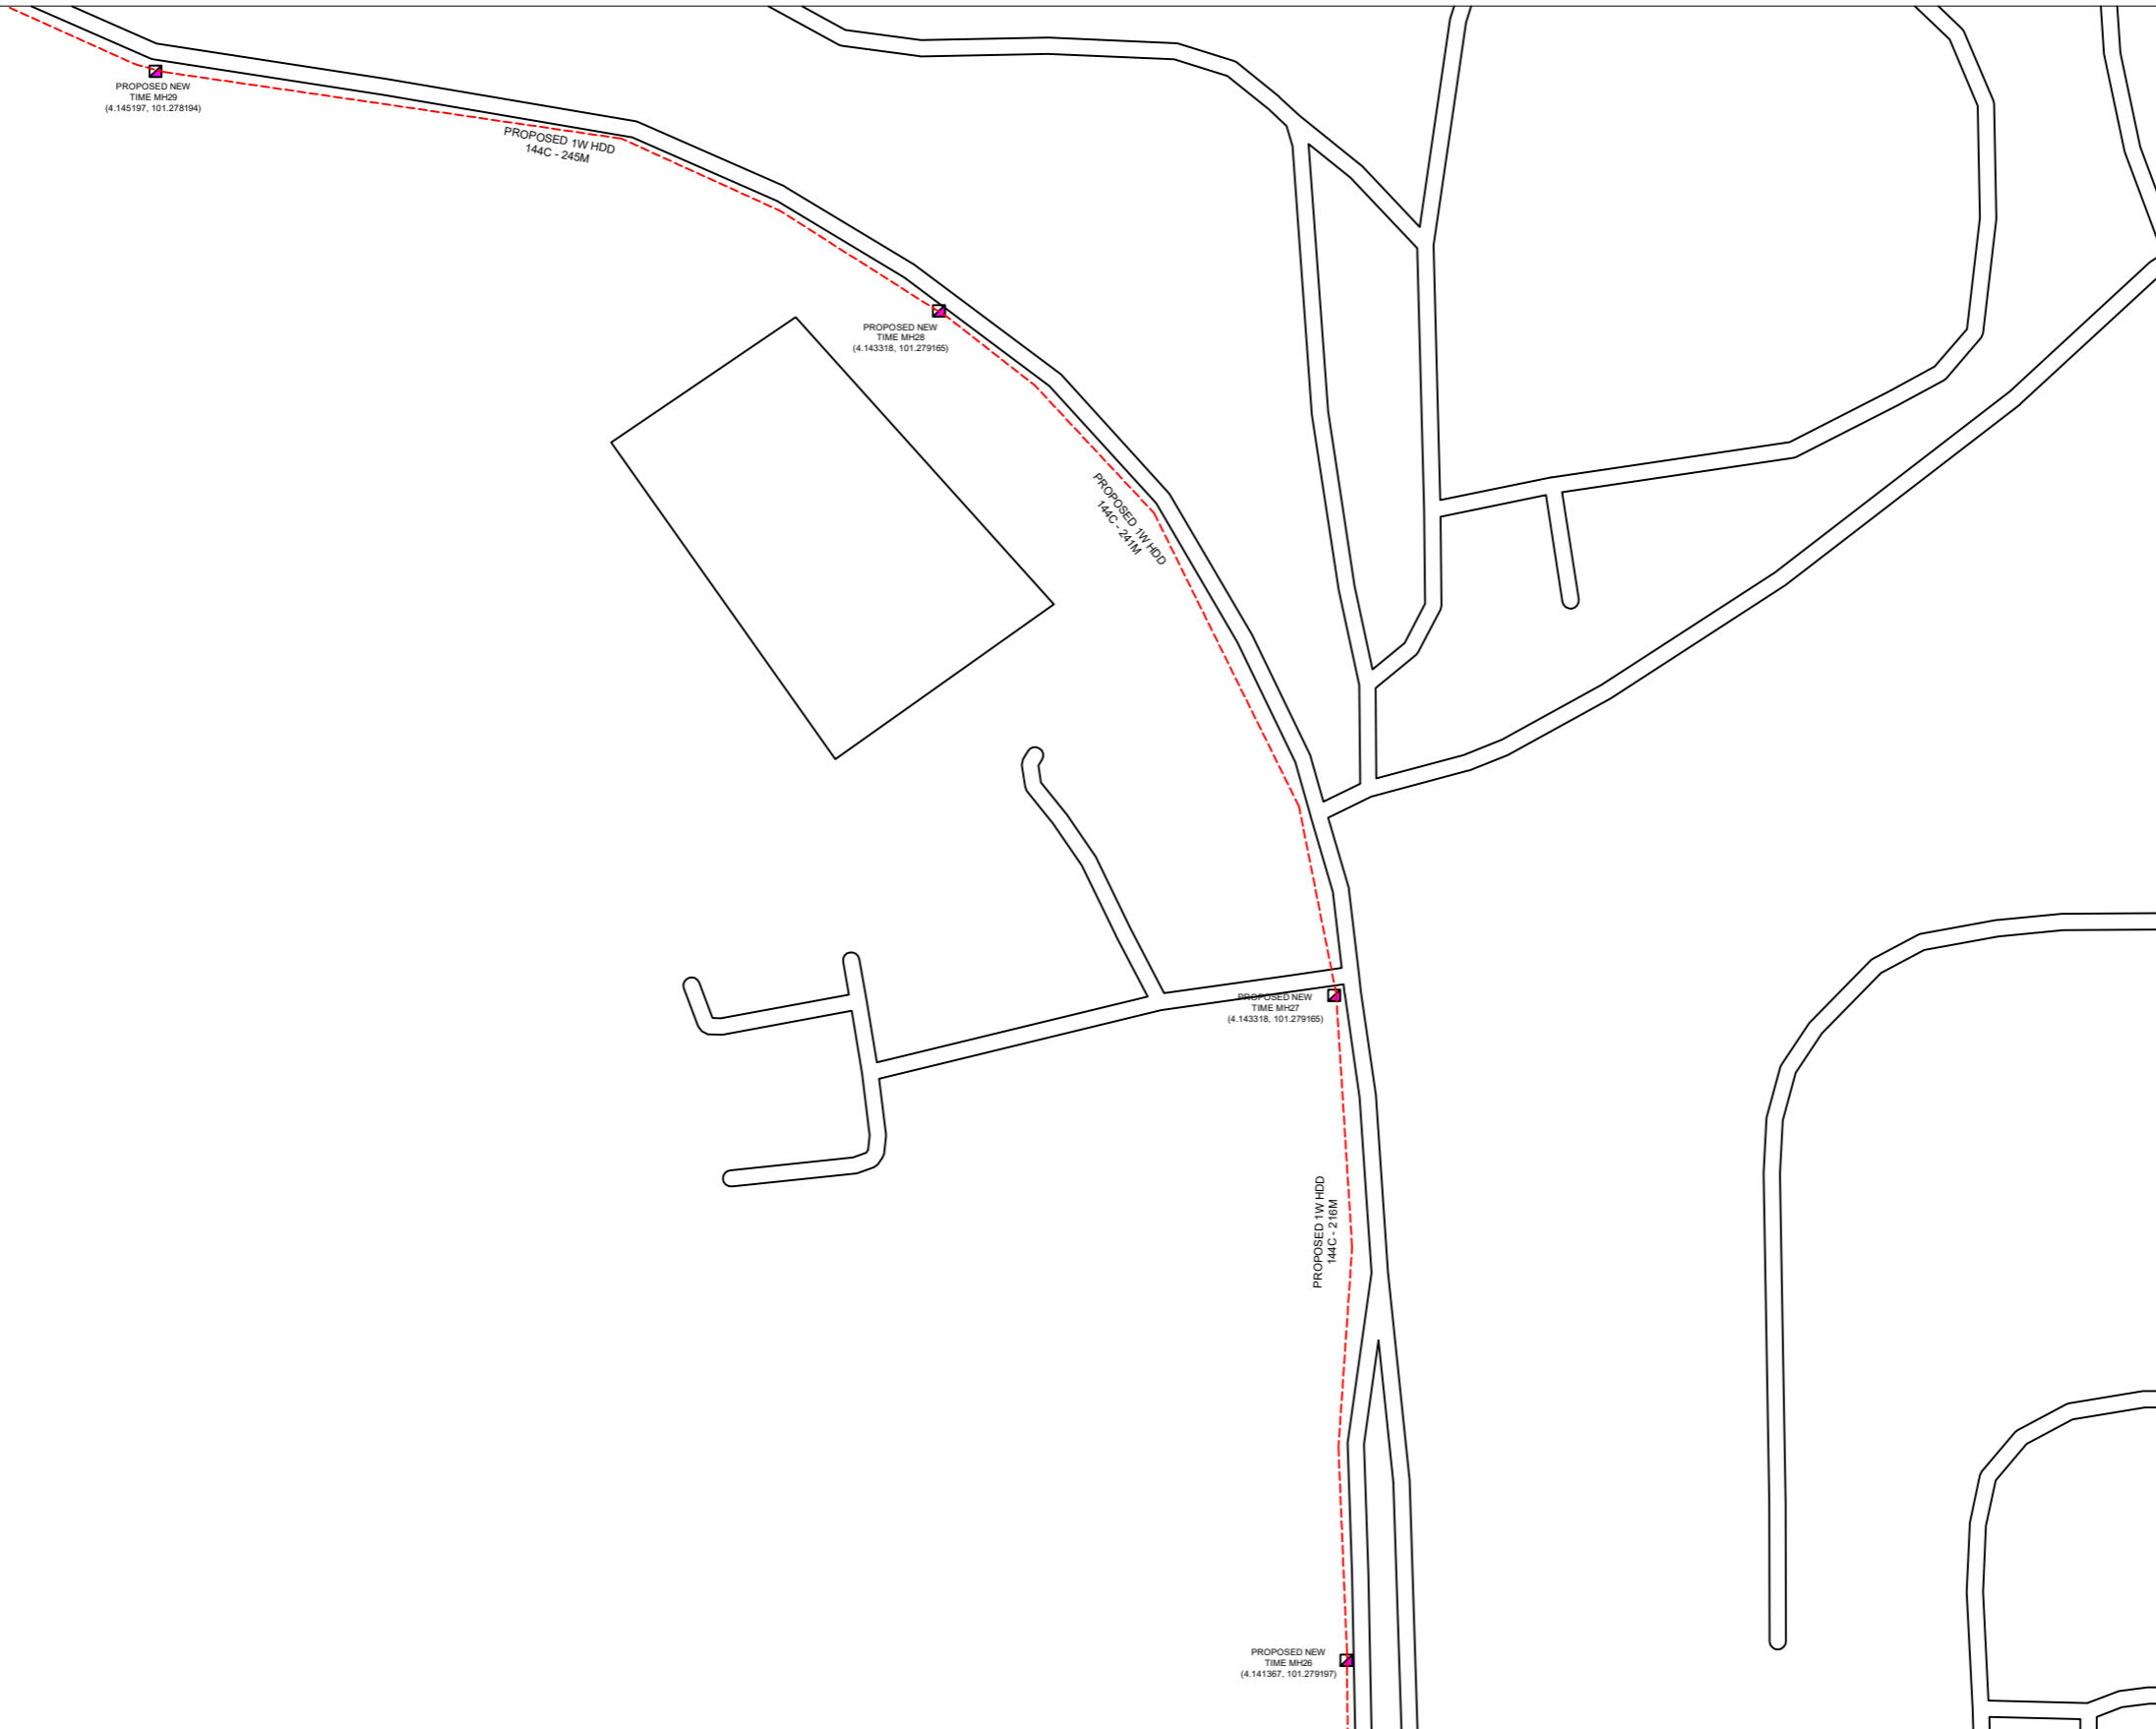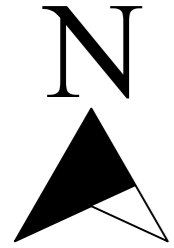

Local Authorities:-

LEGEND :-

- = PROPOSED NEW TIME MANHOLE
- = PROPOSED MT

SCHEDULE OF QUANTITY

SYMBOL	DESCRIPTION	QTY

REV. NO.	REV. DATE	REV. BY



Tecom Energy Sdn. Bhd. (1255358-W)
 No 35-B, Jalan PP 2/5,
 Taman Putra Prima,
 47100 Puchong, Selangor Darul Ehsan.
 Tel: +603 5886 2005
 E-mail: info@tecom.my

time™
TT dotCom Sdn Bhd (52371-A)
 No 14, Jalan Majistret U1/26,
 Hicom Glenmarie Industrial Park
 40150 Shah Alam, Selangor Darul Ehsan, Malaysia.
 Tel: +60 3 5032 6000
 Website: www.time.com.my



PROJECT TITLE: PROPOSED SITE PLAN – BIDOR– BTG PDG
DRAWING TITLE: PROPOSED PLAN VIEW DRAWING – BIDOR– BTG PDG
DRAWING NO: E000 1 SHEET NO: 1/2

DRAWING SCALE: N.T.S	DRAWING UNITS: METER
PREPARED BY: TECOM ENERGY SDN. BHD.	INITIAL & DATE: 14/4/2026
DESIGNED BY: TECOM ENERGY SDN. BHD.	INITIAL & DATE: 14/4/2026
CHECKED BY: TECOM ENERGY SDN. BHD.	INITIAL & DATE: 14/4/2026
APPROVED BY: TT DOTCOM SDN. BHD.	INITIAL & DATE: -

KELULUSAN PLAN


Local Authorities:-

LEGEND :-

-  = PROPOSED NEW TIME MANHOLE
-  = PROPOSED MT

SCHEDULE OF QUANTITY

SYMBOL	DESCRIPTION	QTY

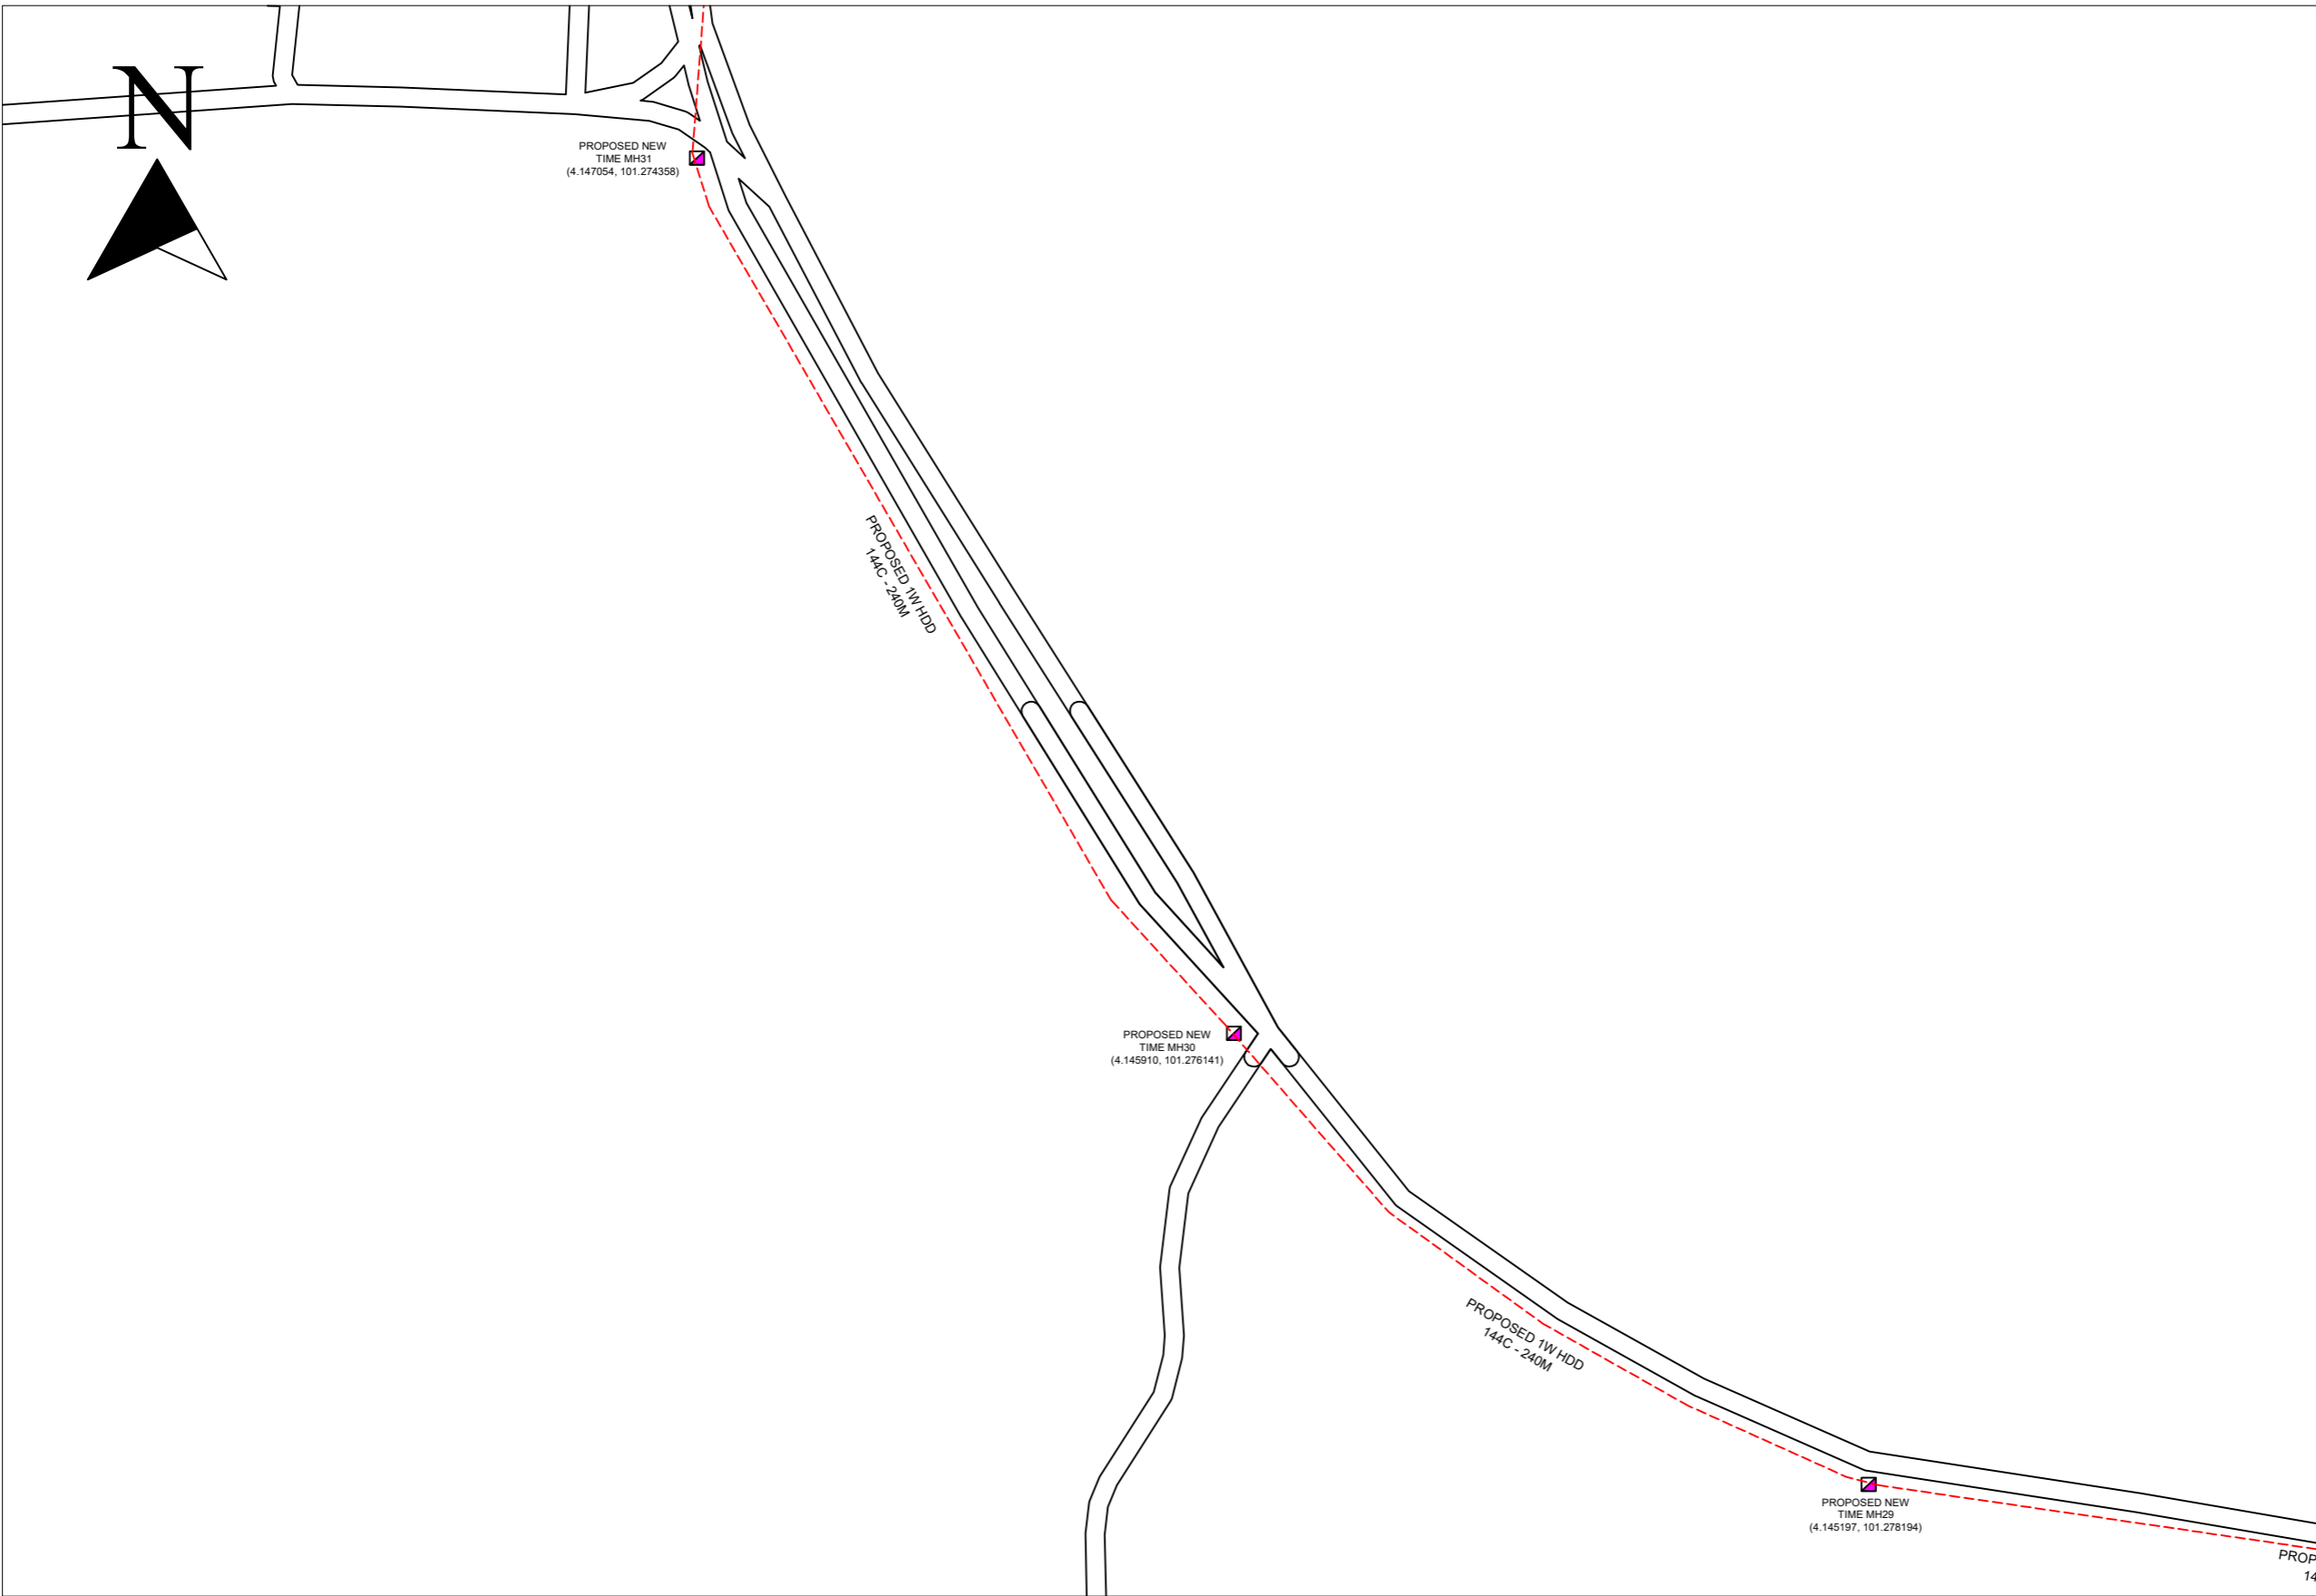

REV. NO.	REV. DATE	REV. BY



Tecom Energy Sdn. Bhd. (1255358-W)
 No 35-B, Jalan PP 2/5,
 Taman Putra Prima,
 47100 Puchong, Selangor Darul Ehsan.
 Tel: +603 5886 2005
 E-mail: info@tecom.my



TT dotCom Sdn Bhd (52371-A)
 No 14, Jalan Majistret U1/26,
 Hicom Glenmarie Industrial Park
 40150 Shah Alam, Selangor Darul Ehsan, Malaysia.
 Tel: +60 3 5032 6000
 Website: www.time.com.my



PROJECT TITLE: PROPOSED SITE PLAN – BIDOR– BTG PDG	
DRAWING TITLE: PROPOSED PLAN VIEW DRAWING – BIDOR– BTG PDG	
DRAWING NO: E000 1	SHEET NO:1/2

DRAWING SCALE: N.T.S	DRAWING UNITS: METER
PREPARED BY: TECOM ENERGY SDN. BHD.	INITIAL & DATE: 14/4/2026
DESIGNED BY: TECOM ENERGY SDN. BHD.	INITIAL & DATE: 14/4/2026
CHECKED BY: TECOM ENERGY SDN. BHD.	INITIAL & DATE: 14/4/2026
APPROVED BY: TT DOTCOM SDN. BHD.	INITIAL & DATE: -

KELULUSAN PLAN


Local Authorities:-

LEGEND :-

-  = PROPOSED NEW TIME MANHOLE
-  = PROPOSED MT

SCHEDULE OF QUANTITY

SYMBOL	DESCRIPTION	QTY

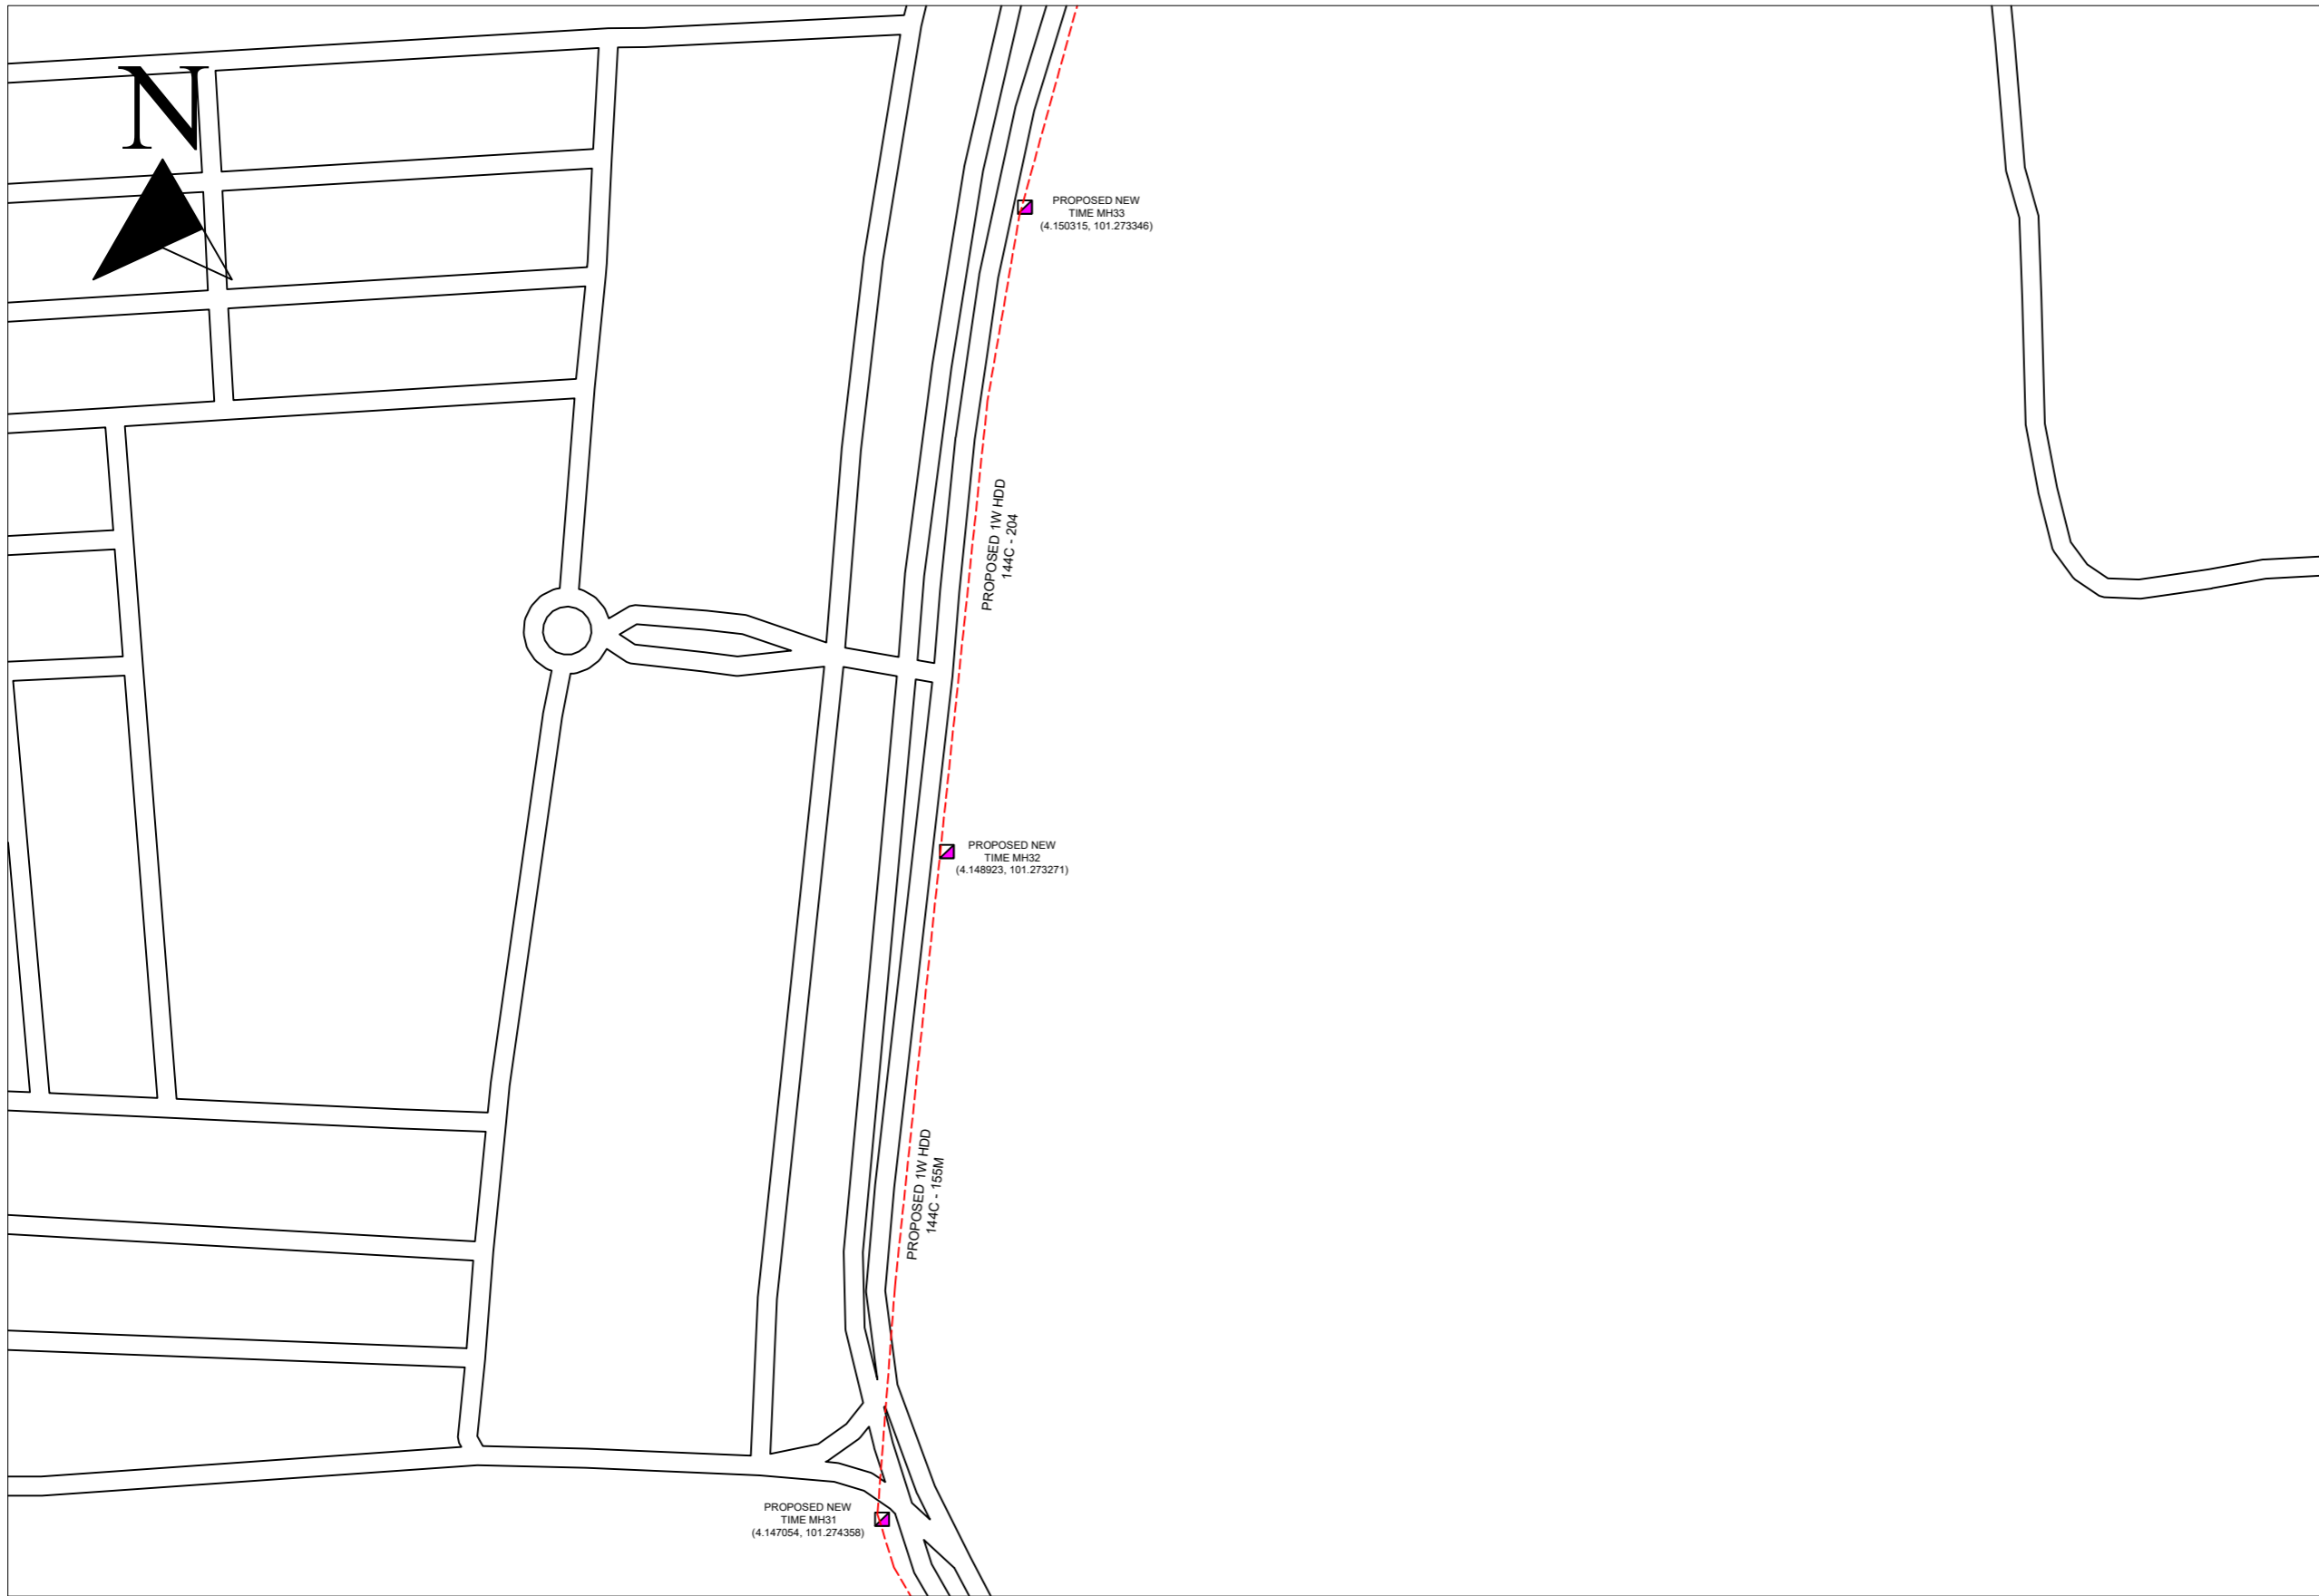

REV. NO.	REV. DATE	REV. BY



Tecom Energy Sdn. Bhd. (1255358-W)
 No 35-B, Jalan PP 2/5,
 Taman Putra Prima,
 47100 Puchong, Selangor Darul Ehsan.
 Tel: +603 5886 2005
 E-mail: info@tecom.my



TT dotCom Sdn Bhd (52371-A)
 No 14, Jalan Majistret U1/26,
 Hicom Glenmarie Industrial Park
 40150 Shah Alam, Selangor Darul Ehsan, Malaysia.
 Tel: +60 3 5032 6000
 Website: www.time.com.my



PROJECT TITLE: PROPOSED SITE PLAN – BIDOR– BTG PDG
DRAWING TITLE: PROPOSED PLAN VIEW DRAWING – BIDOR– BTG PDG
DRAWING NO: E000 1 SHEET NO: 1/2

DRAWING SCALE: N.T.S	DRAWING UNITS: METER
PREPARED BY: TECOM ENERGY SDN. BHD.	INITIAL & DATE: 14/4/2026
DESIGNED BY: TECOM ENERGY SDN. BHD.	INITIAL & DATE: 14/4/2026
CHECKED BY: TECOM ENERGY SDN. BHD.	INITIAL & DATE: 14/4/2026
APPROVED BY: TT DOTCOM SDN. BHD.	INITIAL & DATE: -

KELULUSAN PLAN


Local Authorities:-

LEGEND :-

-  = PROPOSED NEW TIME MANHOLE
-  = PROPOSED MT

SCHEDULE OF QUANTITY

SYMBOL	DESCRIPTION	QTY

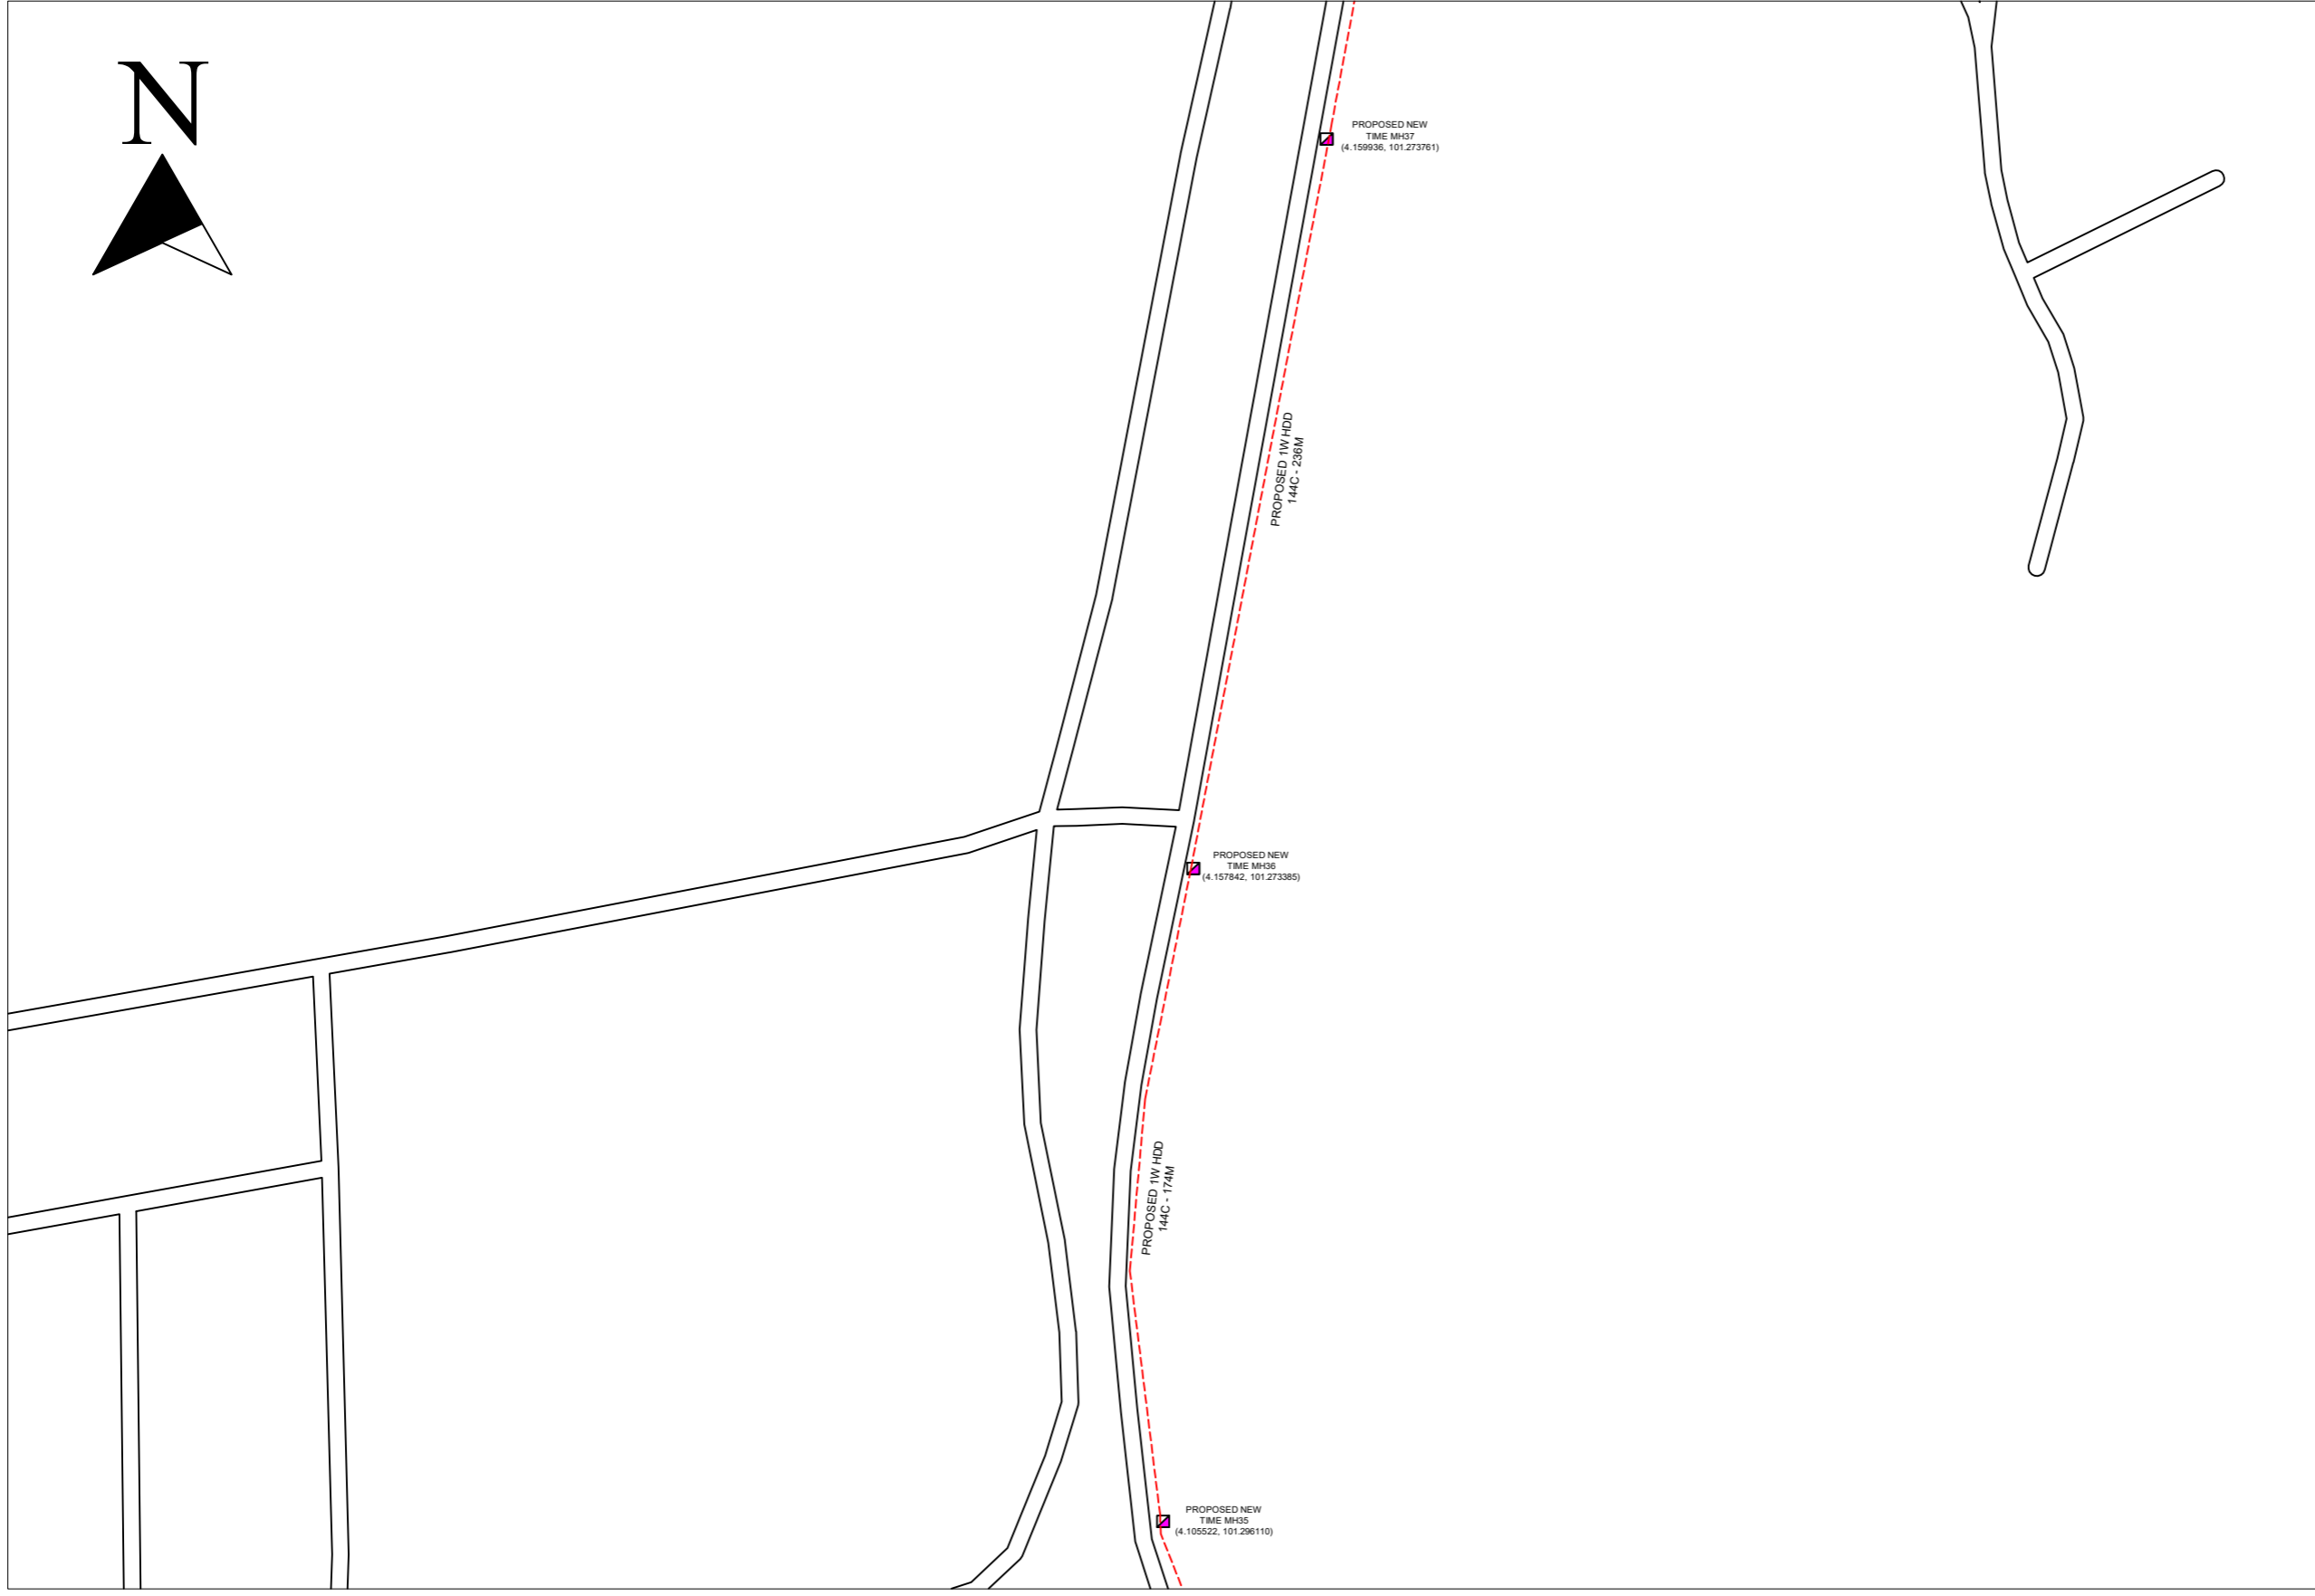

REV. NO.	REV. DATE	REV. BY



Tecom Energy Sdn. Bhd. (1255358-W)
 No 35-B, Jalan PP 2/5,
 Taman Putra Prima,
 47100 Puchong, Selangor Darul Ehsan.
 Tel: +603 5886 2005
 E-mail: info@tecom.my



TT dotCom Sdn Bhd (52371-A)
 No 14, Jalan Majistret U1/26,
 Hicom Glenmarie Industrial Park
 40150 Shah Alam, Selangor Darul Ehsan, Malaysia.
 Tel: +60 3 5032 6000
 Website: www.time.com.my



PROJECT TITLE: PROPOSED SITE PLAN – BIDOR– BTG PDG	DRAWING NO: <table border="1" style="display: inline-table; vertical-align: middle;"> <tr><td>E000</td><td>1</td></tr> </table>	E000	1	SHEET NO:1/2
E000		1		
DRAWING TITLE: PROPOSED PLAN VIEW DRAWING – BIDOR– BTG PDG				

DRAWING SCALE: N.T.S	DRAWING UNITS: METER
PREPARED BY: TECOM ENERGY SDN. BHD.	INITIAL & DATE: 14/4/2026
DESIGNED BY: TECOM ENERGY SDN. BHD.	INITIAL & DATE: 14/4/2026
CHECKED BY: TECOM ENERGY SDN. BHD.	INITIAL & DATE: 14/4/2026
APPROVED BY: TT DOTCOM SDN. BHD.	INITIAL & DATE: -



Local Authorities:-

LEGEND :-

-  = PROPOSED NEW TIME MANHOLE
-  = PROPOSED MT

SCHEDULE OF QUANTITY

SYMBOL	DESCRIPTION	QTY

REV. NO.	REV. DATE	REV. BY



Tecom Energy Sdn. Bhd. (1255358-W)
 No 35-B, Jalan PP 2/5,
 Taman Putra Prima,
 47100 Puchong, Selangor Darul Ehsan.
 Tel: +603 5886 2005
 E-mail: info@tecom.my



TT dotCom Sdn Bhd (52371-A)
 No 14, Jalan Majistret U1/26,
 Hicom Glenmarie Industrial Park
 40150 Shah Alam, Selangor Darul Ehsan, Malaysia.
 Tel: +60 3 5032 6000
 Website: www.time.com.my



PROJECT TITLE: PROPOSED SITE PLAN – BIDOR– BTG PDG					
DRAWING TITLE: PROPOSED PLAN VIEW DRAWING – BIDOR– BTG PDG					
DRAWING NO: <table border="1" style="display: inline-table; vertical-align: middle;"><tr><td style="padding: 2px 5px;">E</td><td style="padding: 2px 5px;">0</td><td style="padding: 2px 5px;">0</td><td style="padding: 2px 5px;">0</td></tr></table> <table border="1" style="display: inline-table; vertical-align: middle;"><tr><td style="padding: 2px 5px;">1</td></tr></table> SHEET NO: 1/2	E	0	0	0	1
E	0	0	0		
1					

DRAWING SCALE: N.T.S	DRAWING UNITS: METER
PREPARED BY: TECOM ENERGY SDN. BHD.	INITIAL & DATE: 14/4/2026
DESIGNED BY: TECOM ENERGY SDN. BHD.	INITIAL & DATE: 14/4/2026
CHECKED BY: TECOM ENERGY SDN. BHD.	INITIAL & DATE: 14/4/2026
APPROVED BY: TT DOTCOM SDN. BHD.	INITIAL & DATE: -

KELULUSAN PLAN


Local Authorities:–

LEGEND :-

-  = PROPOSED NEW TIME MANHOLE
-  = PROPOSED MT

SCHEDULE OF QUANTITY

SYMBOL	DESCRIPTION	QTY

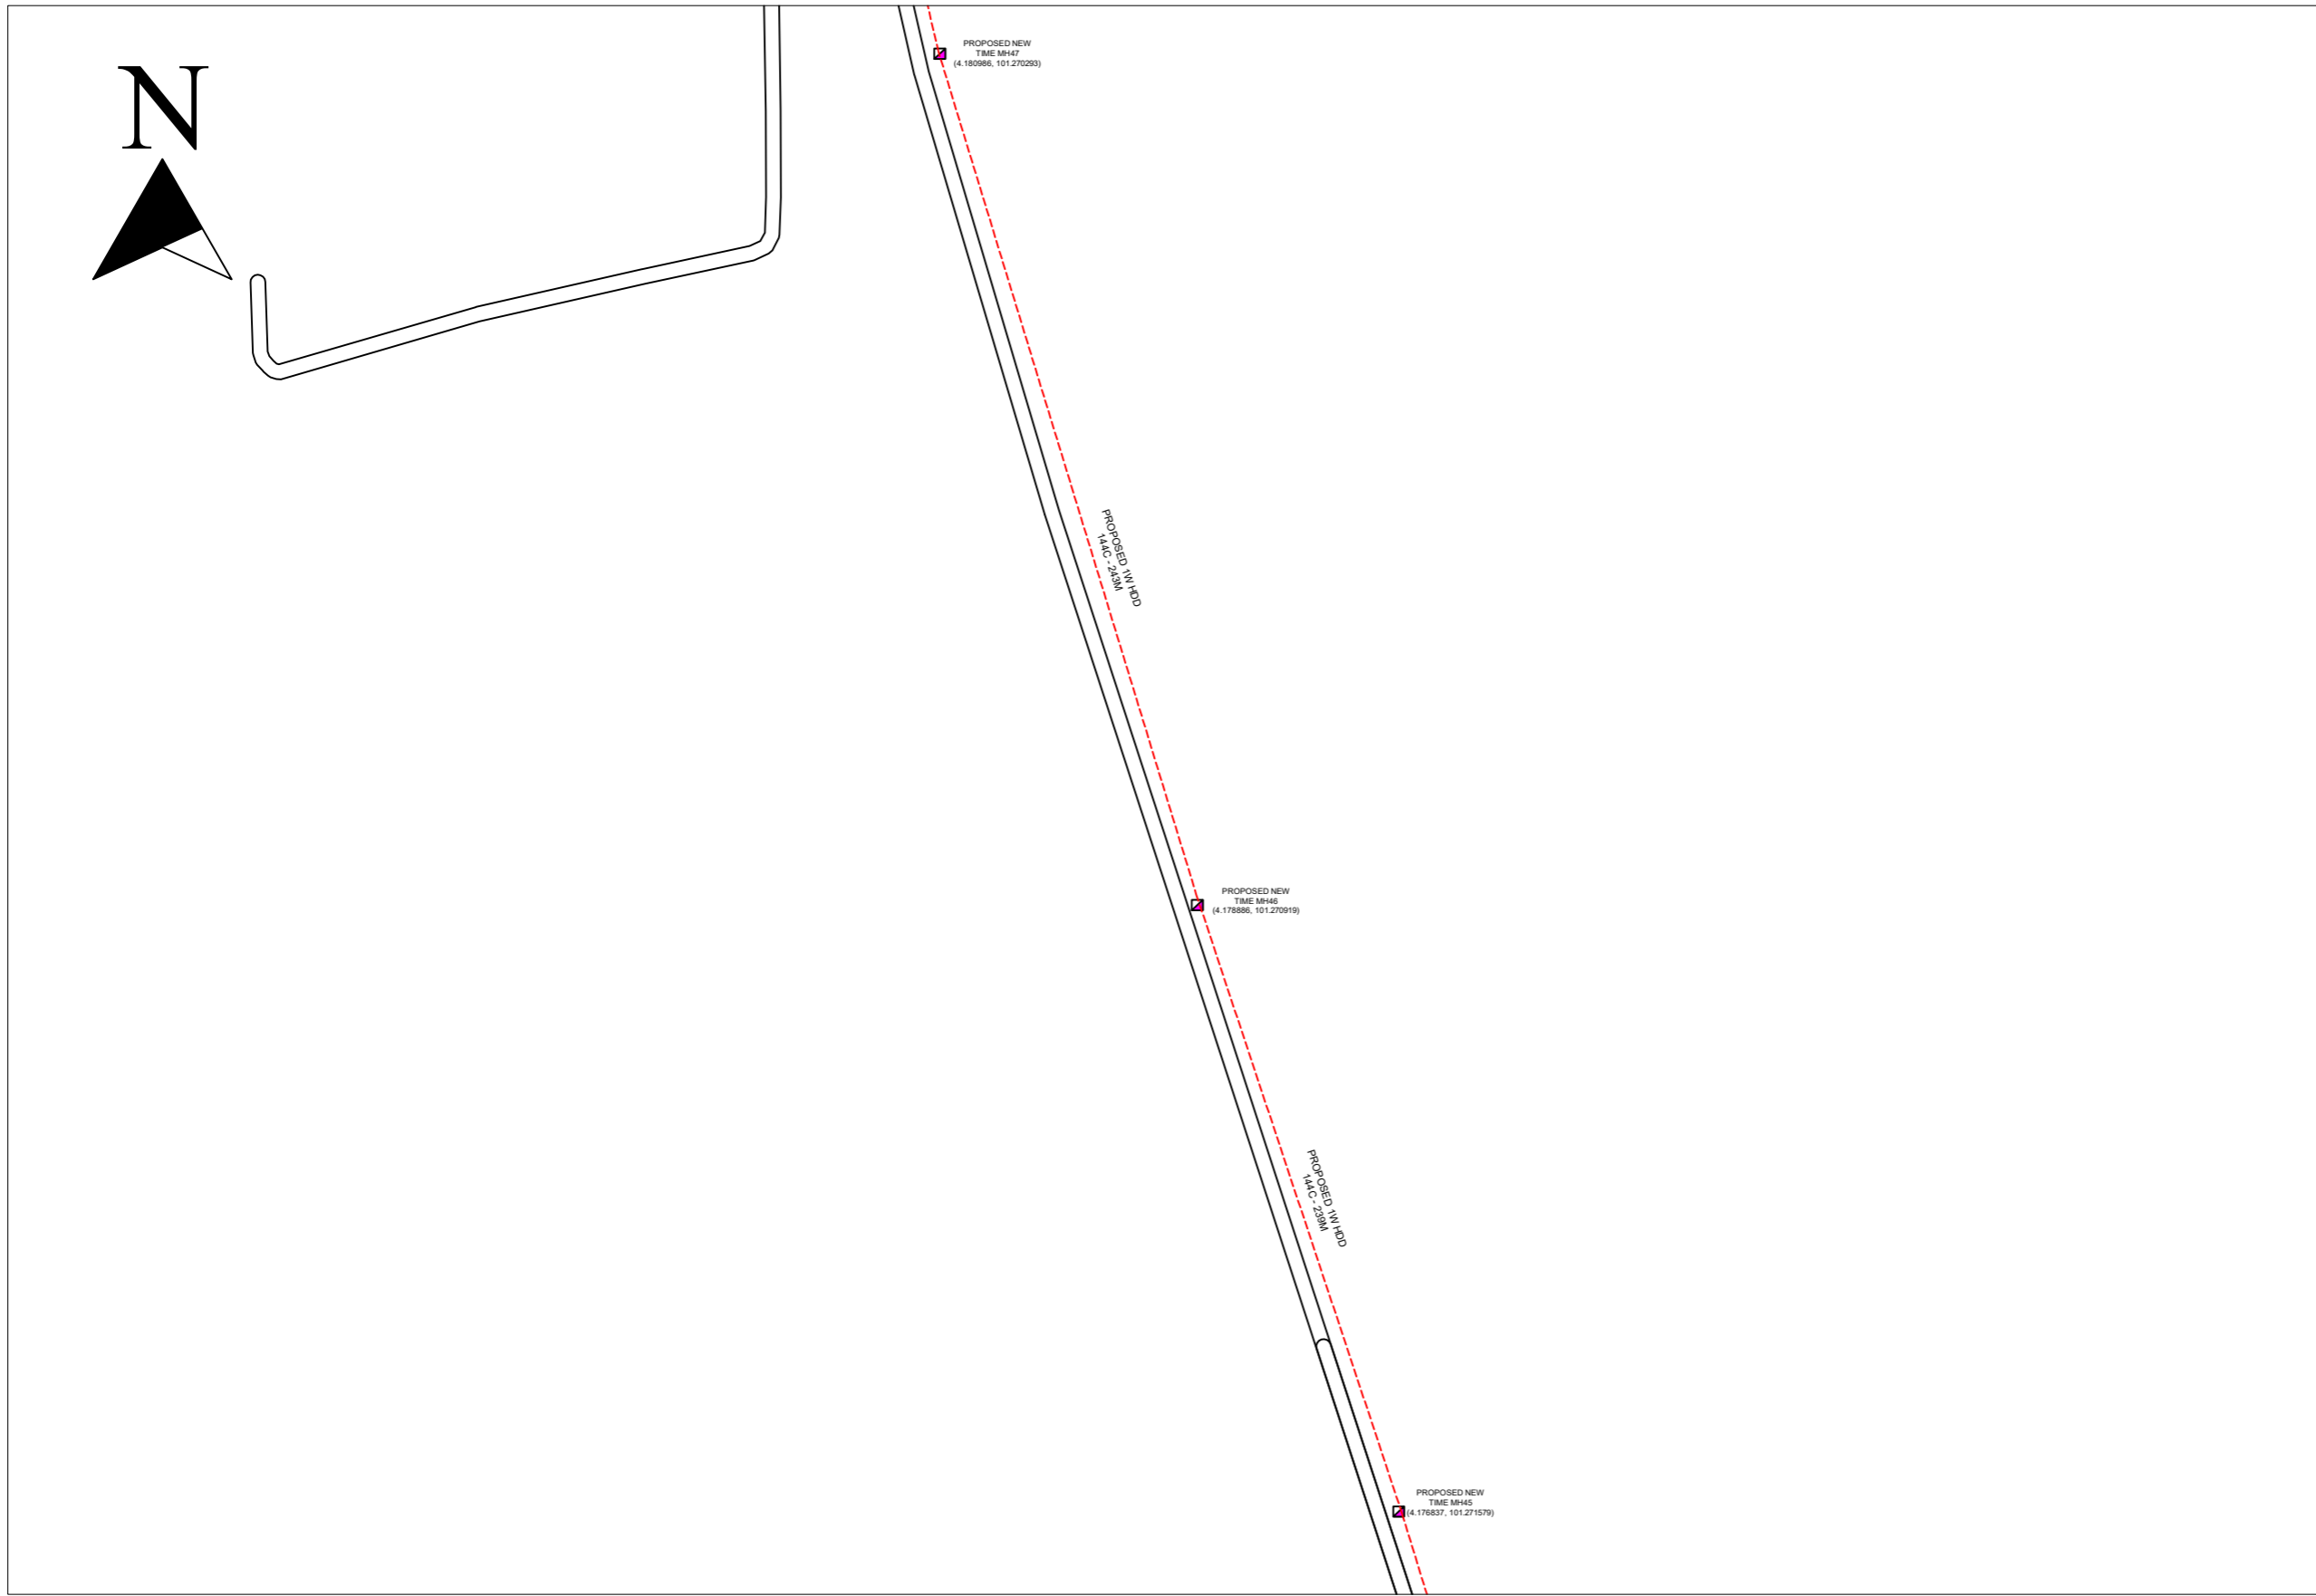

REV. NO.	REV. DATE	REV. BY



Tecom Energy Sdn. Bhd. (1255358-W)
 No 35-B, Jalan PP 2/5,
 Taman Putra Prima,
 47100 Puchong, Selangor Darul Ehsan.
 Tel: +603 5886 2005
 E-mail: info@tecom.my





TT dotCom Sdn Bhd (52371-A)
 No 14, Jalan Majistret U1/26,
 Hicom Glenmarie Industrial Park
 40150 Shah Alam, Selangor Darul Ehsan, Malaysia.
 Tel: +60 3 5032 6000
 Website: www.time.com.my

PROJECT TITLE: PROPOSED SITE PLAN – BIDOR– BTG PDG		
DRAWING TITLE: PROPOSED PLAN VIEW DRAWING – BIDOR– BTG PDG		
DRAWING NO: <table border="1" style="display: inline-table;"><tr><td>E000</td><td>1</td></tr></table> SHEET NO:1/2	E000	1
E000	1	

DRAWING SCALE: N.T.S	DRAWING UNITS: METER
PREPARED BY: TECOM ENERGY SDN. BHD.	INITIAL & DATE: 14/4/2026
DESIGNED BY: TECOM ENERGY SDN. BHD.	INITIAL & DATE: 14/4/2026
CHECKED BY: TECOM ENERGY SDN. BHD.	INITIAL & DATE: 14/4/2026
APPROVED BY: TT DOTCOM SDN. BHD.	INITIAL & DATE: –

Local Authorities:-

LEGEND :-

-  = PROPOSED NEW TIME MANHOLE
-  = PROPOSED MT

SCHEDULE OF QUANTITY

SYMBOL	DESCRIPTION	QTY



REV. NO.	REV. DATE	REV. BY



Tecom Energy Sdn. Bhd. (1255358-W)
 No 35-B, Jalan PP 2/5,
 Taman Putra Prima,
 47100 Puchong, Selangor Darul Ehsan.
 Tel: +603 5886 2005
 E-mail: info@tecom.my



TT dotCom Sdn Bhd (52371-A)
 No 14, Jalan Majistret U1/26,
 Hicom Glenmarie Industrial Park
 40150 Shah Alam, Selangor Darul Ehsan, Malaysia.
 Tel: +60 3 5032 6000
 Website: www.time.com.my



PROJECT TITLE: PROPOSED SITE PLAN – BIDOR– BTG PDG
DRAWING TITLE: PROPOSED PLAN VIEW DRAWING – BIDOR– BTG PDG
DRAWING NO: E000 1
SHEET NO: 1/2

DRAWING SCALE: N.T.S	DRAWING UNITS: METER
PREPARED BY: TECOM ENERGY SDN. BHD.	INITIAL & DATE: 14/4/2026
DESIGNED BY: TECOM ENERGY SDN. BHD.	INITIAL & DATE: 14/4/2026
CHECKED BY: TECOM ENERGY SDN. BHD.	INITIAL & DATE: 14/4/2026
APPROVED BY: TT DOTCOM SDN. BHD.	INITIAL & DATE: -

KELULUSAN PLAN


Local Authorities:-

LEGEND :-

-  = PROPOSED NEW TIME MANHOLE
-  = PROPOSED MT

SCHEDULE OF QUANTITY

SYMBOL	DESCRIPTION	QTY

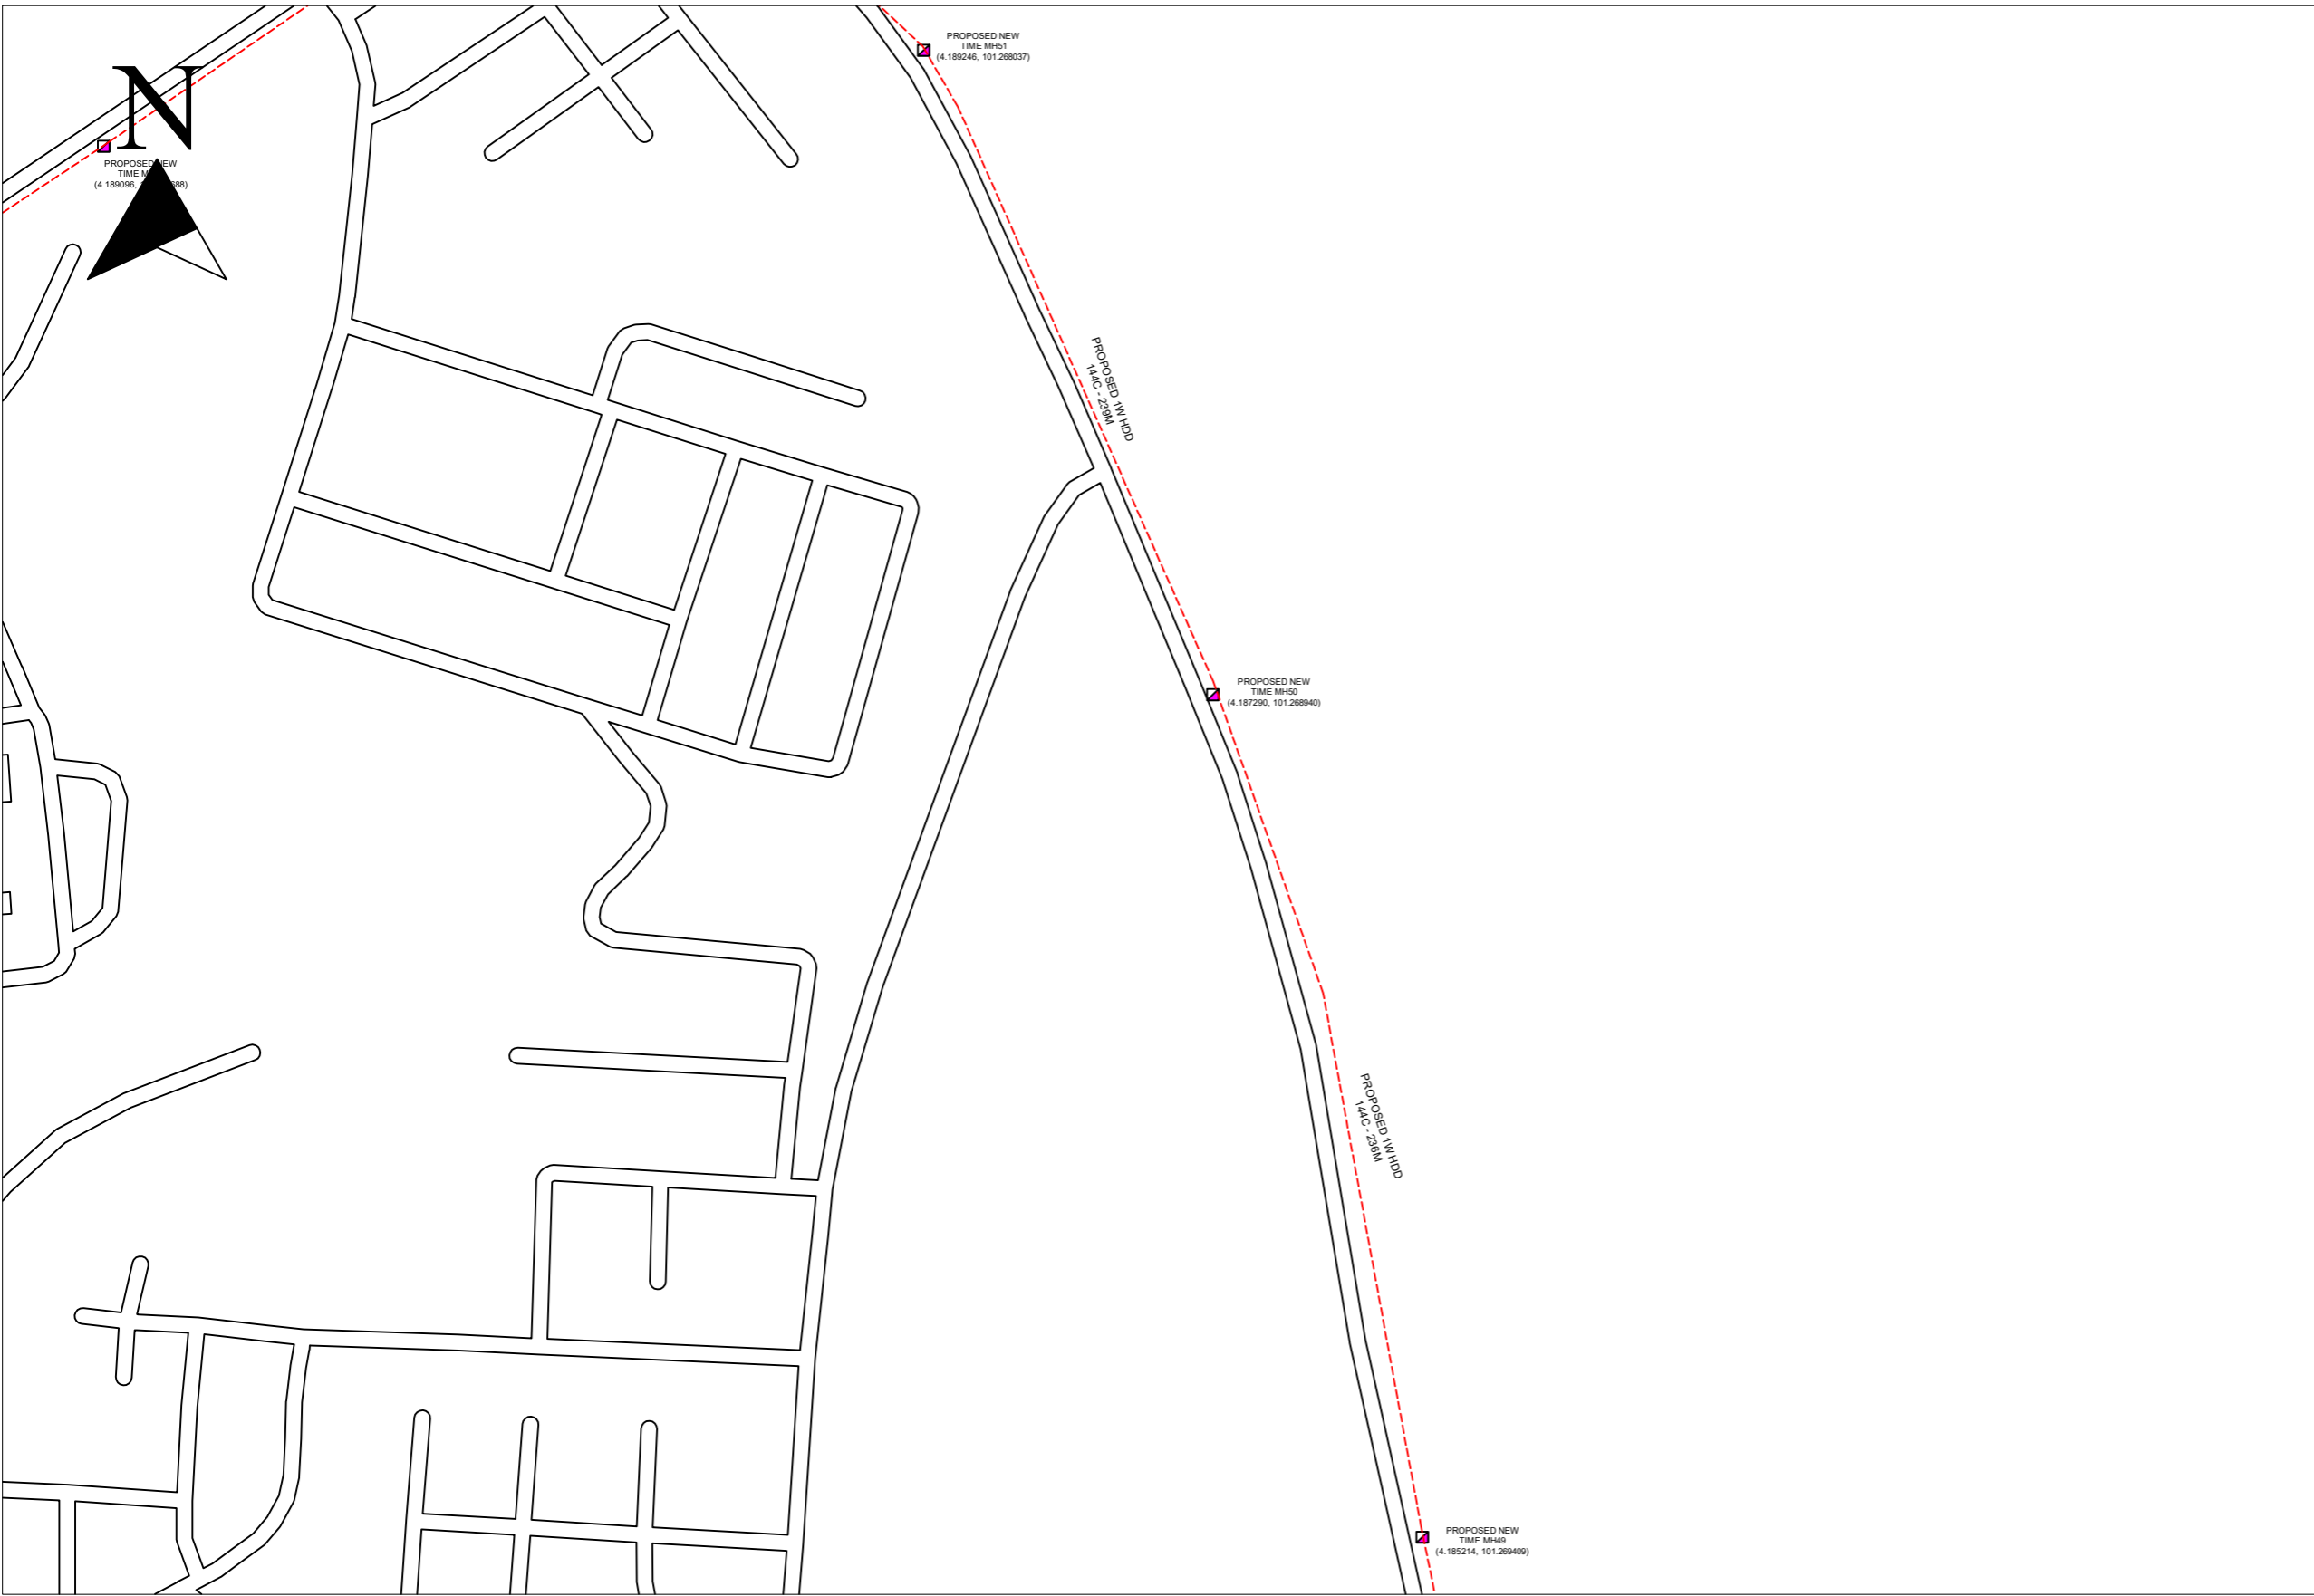

REV. NO.	REV. DATE	REV. BY



Tecom Energy Sdn. Bhd. (1255358-W)
 No 35-B, Jalan PP 2/5,
 Taman Putra Prima,
 47100 Puchong, Selangor Darul Ehsan.
 Tel: +603 5886 2005
 E-mail: info@tecom.my





TT dotCom Sdn Bhd (52371-A)
 No 14, Jalan Majistret U1/26,
 Hicom Glenmarie Industrial Park
 40150 Shah Alam, Selangor Darul Ehsan, Malaysia.
 Tel: +60 3 5032 6000
 Website: www.time.com.my

PROJECT TITLE: PROPOSED SITE PLAN – BIDOR– BTG PDG	
DRAWING TITLE: PROPOSED PLAN VIEW DRAWING – BIDOR– BTG PDG	
DRAWING NO: E000 1	SHEET NO: 1/2

DRAWING SCALE: N.T.S	DRAWING UNITS: METER
PREPARED BY: TECOM ENERGY SDN. BHD.	INITIAL & DATE: 14/4/2026
DESIGNED BY: TECOM ENERGY SDN. BHD.	INITIAL & DATE: 14/4/2026
CHECKED BY: TECOM ENERGY SDN. BHD.	INITIAL & DATE: 14/4/2026
APPROVED BY: TT DOTCOM SDN. BHD.	INITIAL & DATE: -


Local Authorities:-

LEGEND :-

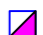-  = PROPOSED NEW TIME MANHOLE
-  = PROPOSED MT

SCHEDULE OF QUANTITY

SYMBOL	DESCRIPTION	QTY

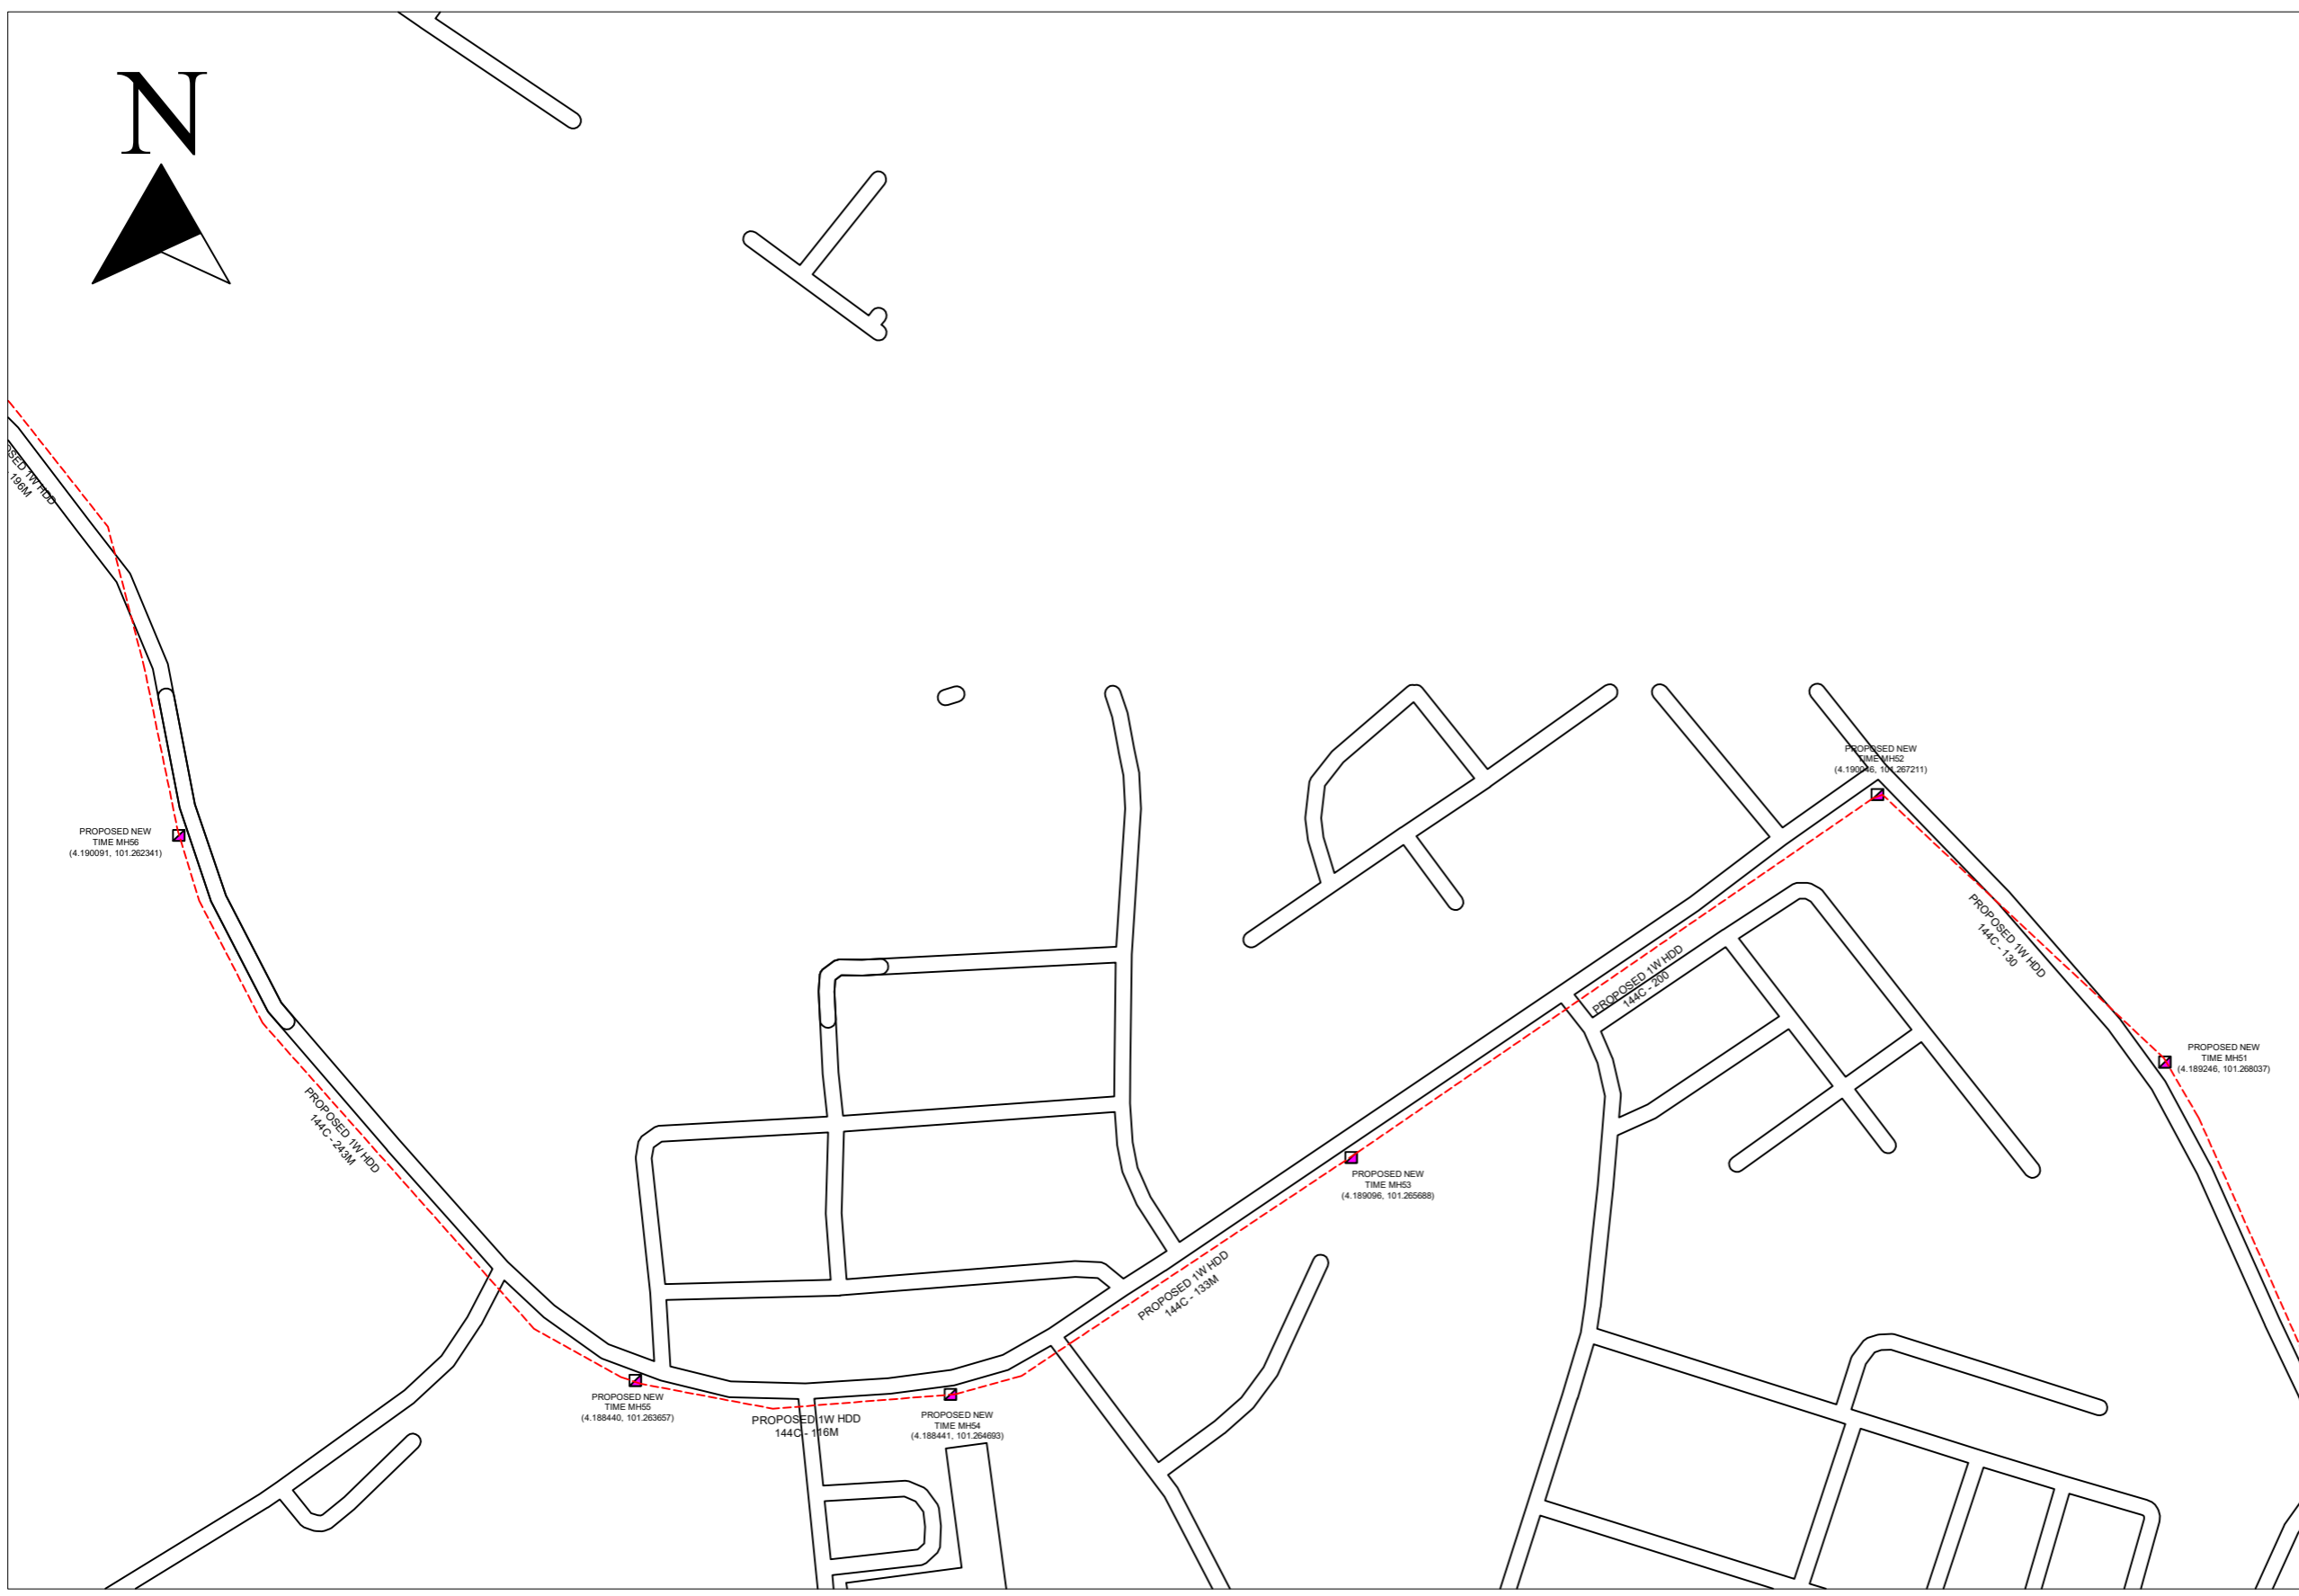

REV. NO.	REV. DATE	REV. BY



Tecom Energy Sdn. Bhd. (1255358-W)
 No 35-B, Jalan PP 2/5,
 Taman Putra Prima,
 47100 Puchong, Selangor Darul Ehsan.
 Tel: +603 5886 2005
 E-mail: info@tecom.my



TT dotCom Sdn Bhd (52371-A)
 No 14, Jalan Majistret U1/26,
 Hicom Glenmarie Industrial Park
 40150 Shah Alam, Selangor Darul Ehsan, Malaysia.
 Tel: +60 3 5032 6000
 Website: www.time.com.my

PROJECT TITLE:
 PROPOSED SITE PLAN – BIDOR– BTG PDG

DRAWING TITLE:
 PROPOSED PLAN VIEW DRAWING – BIDOR– BTG PDG

DRAWING NO: E000 1 SHEET NO: 1/2

DRAWING SCALE:
 N.T.S

DRAWING UNITS:
 METER

PREPARED BY:
 TECOM ENERGY SDN. BHD. INITIAL & DATE:
 14/4/2026

DESIGNED BY:
 TECOM ENERGY SDN. BHD. INITIAL & DATE:
 14/4/2026



CHECKED BY:
 TECOM ENERGY SDN. BHD. INITIAL & DATE:
 14/4/2026

APPROVED BY:
 TT DOTCOM SDN. BHD. INITIAL & DATE:
 -

KELULUSAN PLAN


Local Authorities:-

LEGEND :-

-  = PROPOSED NEW TIME MANHOLE
-  = PROPOSED MT

SCHEDULE OF QUANTITY

SYMBOL	DESCRIPTION	QTY

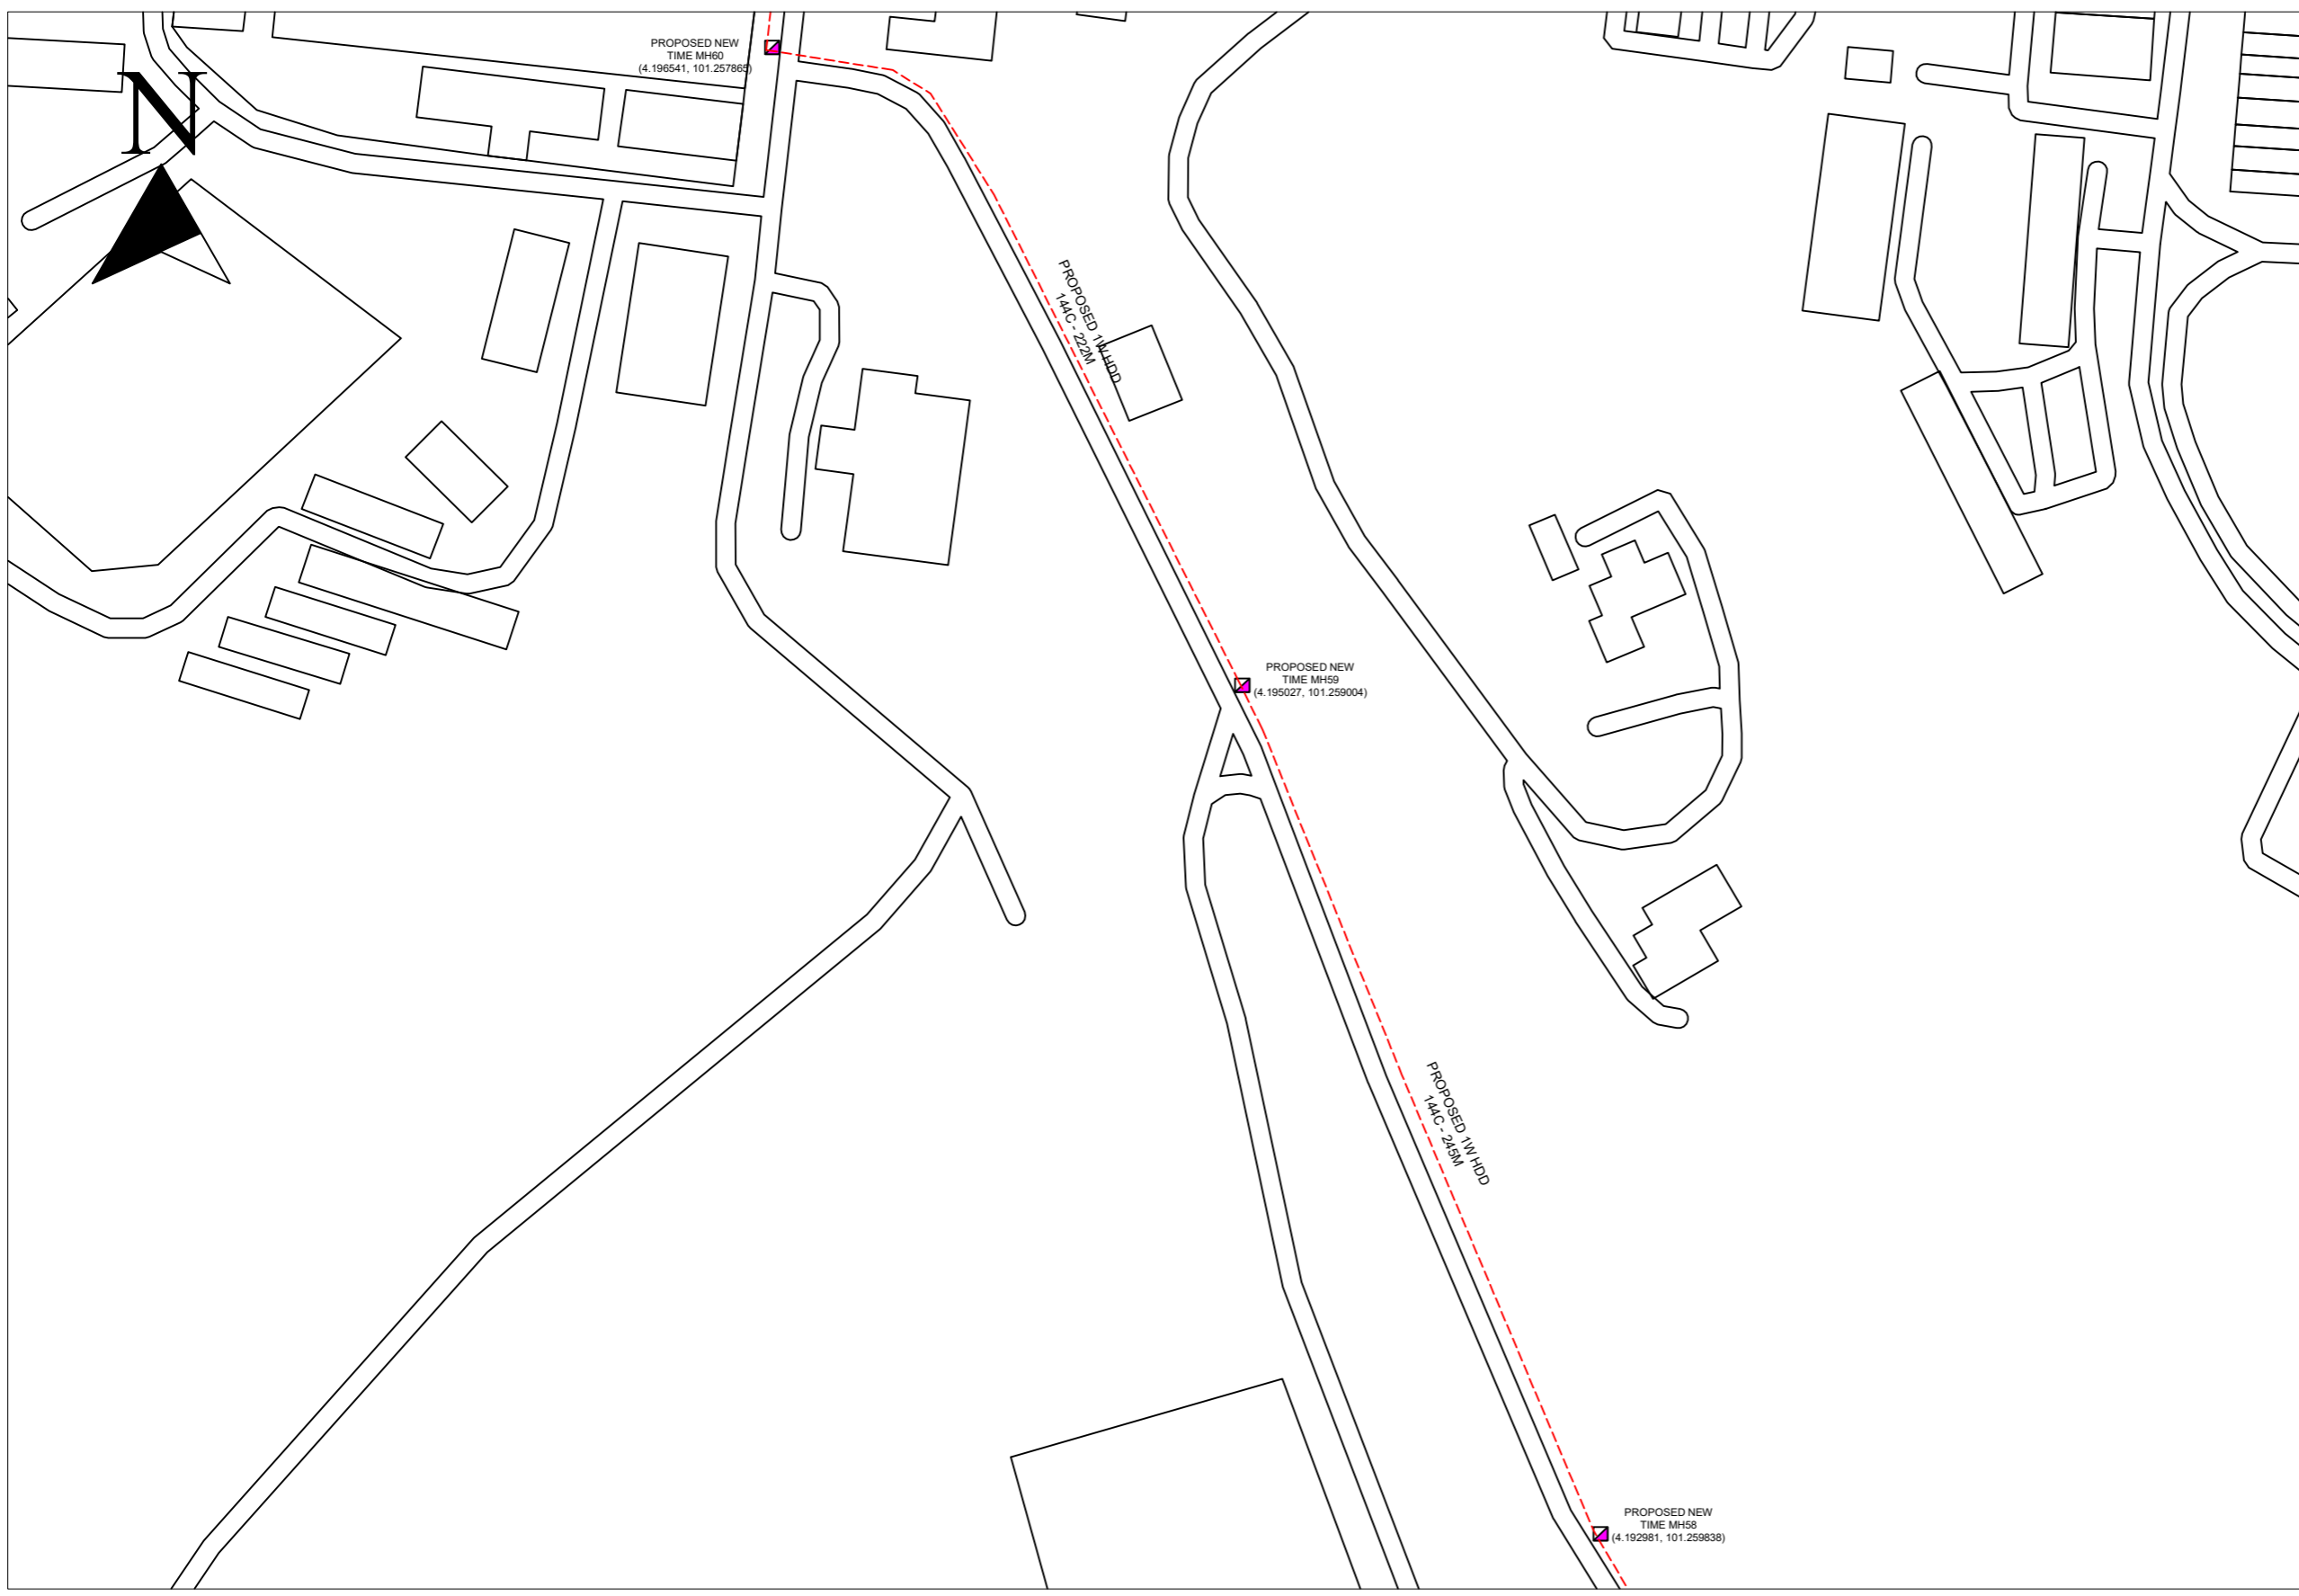

REV. NO.	REV. DATE	REV. BY



Tecom Energy Sdn. Bhd. (1255358-W)
 No 35-B, Jalan PP 2/5,
 Taman Putra Prima,
 47100 Puchong, Selangor Darul Ehsan.
 Tel: +603 5886 2005
 E-mail: info@tecom.my

time™

TT dotCom Sdn Bhd (52371-A)
 No 14, Jalan Majistret U1/26,
 Hicom Glenmarie Industrial Park
 40150 Shah Alam, Selangor Darul Ehsan, Malaysia.
 Tel: +60 3 5032 6000
 Website: www.time.com.my



PROJECT TITLE: PROPOSED SITE PLAN – BIDOR– BTG PDG
DRAWING TITLE: PROPOSED PLAN VIEW DRAWING – BIDOR– BTG PDG
DRAWING NO: E000 1 SHEET NO: 1/2

DRAWING SCALE: N.T.S	DRAWING UNITS: METER
PREPARED BY: TECOM ENERGY SDN. BHD.	INITIAL & DATE: 14/4/2026
DESIGNED BY: TECOM ENERGY SDN. BHD.	INITIAL & DATE: 14/4/2026
CHECKED BY: TECOM ENERGY SDN. BHD.	INITIAL & DATE: 14/4/2026
APPROVED BY: TT DOTCOM SDN. BHD.	INITIAL & DATE: -

KELULUSAN PLAN


Local Authorities:-

LEGEND :-

-  = PROPOSED NEW TIME MANHOLE
-  = PROPOSED MT

SCHEDULE OF QUANTITY

SYMBOL	DESCRIPTION	QTY

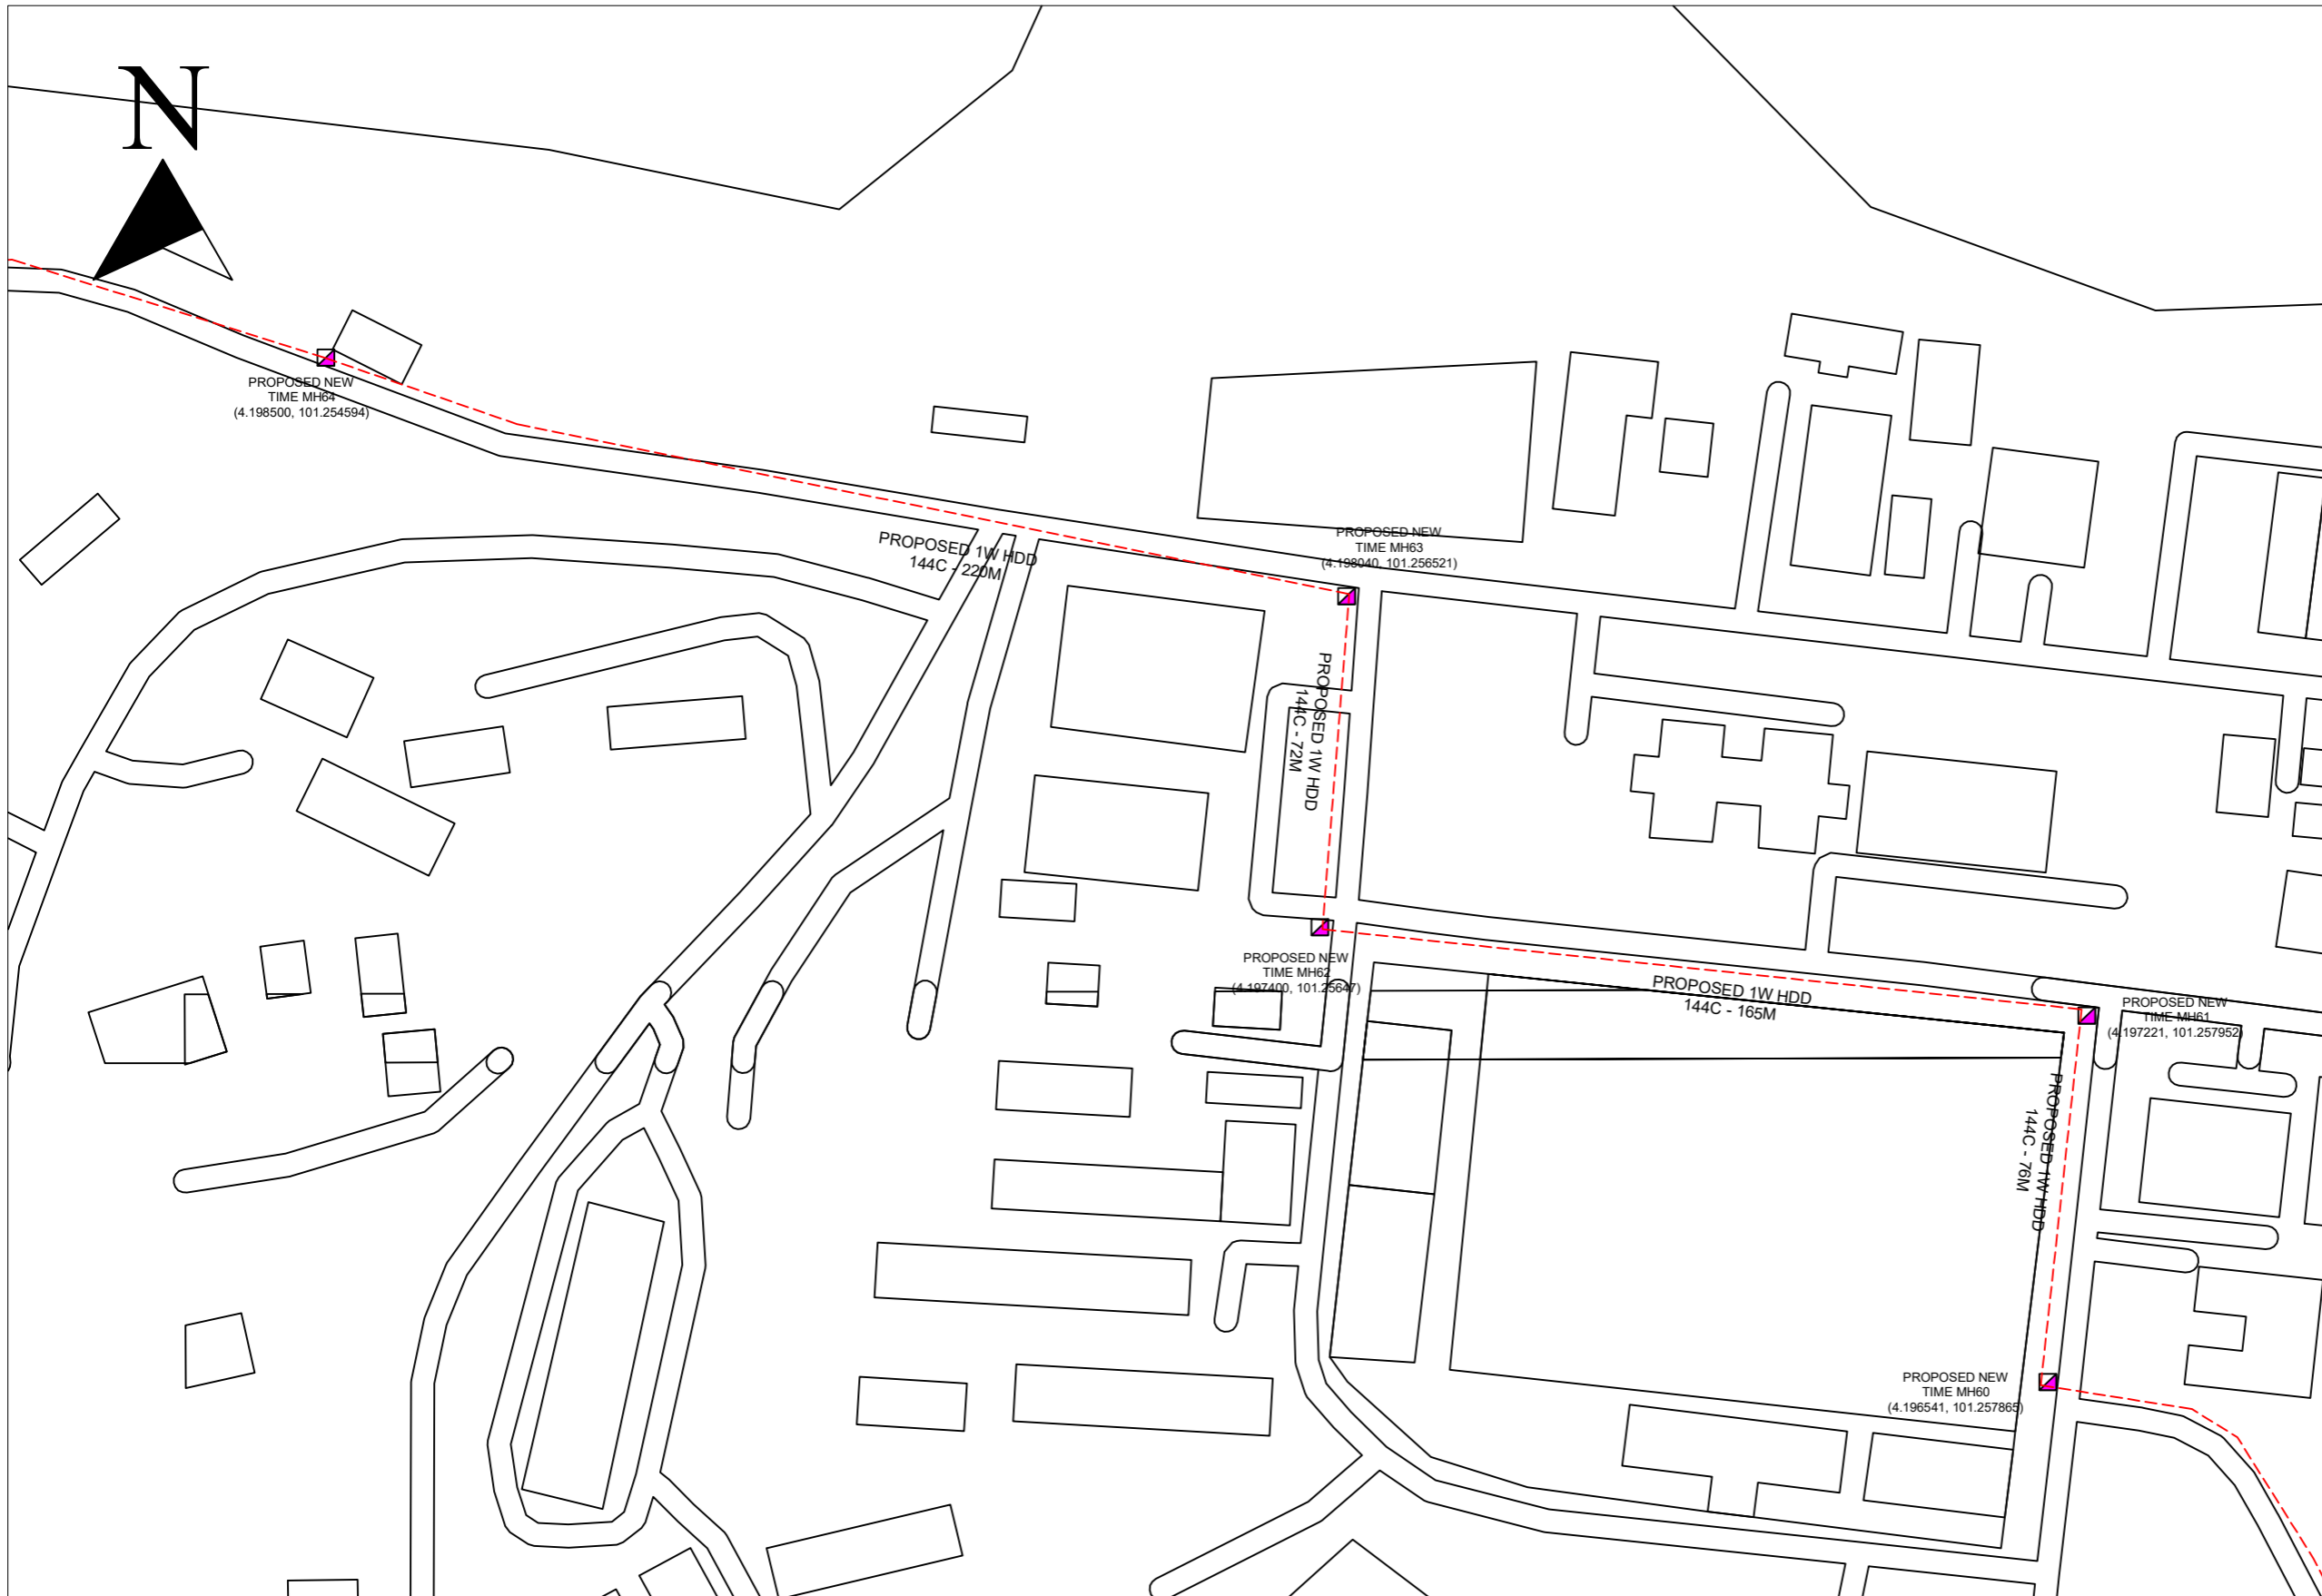

REV. NO.	REV. DATE	REV. BY




Tecom Energy Sdn. Bhd. (1255358-W)
 No 35-B, Jalan PP 2/5,
 Taman Putra Prima,
 47100 Puchong, Selangor Darul Ehsan.
 Tel: +603 5886 2005
 E-mail: info@tecom.my



TT dotCom Sdn Bhd (52371-A)
 No 14, Jalan Majistret U1/26,
 Hicom Glenmarie Industrial Park
 40150 Shah Alam, Selangor Darul Ehsan, Malaysia.
 Tel: +60 3 5032 6000
 Website: www.time.com.my

PROJECT TITLE: PROPOSED SITE PLAN – BIDOR– BTG PDG	DRAWING SCALE: N.T.S								
DRAWING TITLE: PROPOSED PLAN VIEW DRAWING – BIDOR– BTG PDG	DRAWING UNITS: METER								
	PREPARED BY: TECOM ENERGY SDN. BHD.								
DRAWING NO: <table border="1" style="display: inline-table; border-collapse: collapse;"><tr><td style="width: 20px;">E</td><td style="width: 20px;">0</td><td style="width: 20px;">0</td><td style="width: 20px;">0</td></tr><tr><td style="width: 20px;">1</td><td> </td><td> </td><td> </td></tr></table>	E	0	0	0	1				INITIAL & DATE: 14/4/2026
	E	0	0	0					
1									
SHEET NO: 1/2	DESIGNED BY: TECOM ENERGY SDN. BHD.								
	INITIAL & DATE: 14/4/2026								
APPROVED BY: TT DOTCOM SDN. BHD.	CHECKED BY: TECOM ENERGY SDN. BHD.								
	INITIAL & DATE: 14/4/2026								
APPROVED BY: TT DOTCOM SDN. BHD.									
INITIAL & DATE: -									

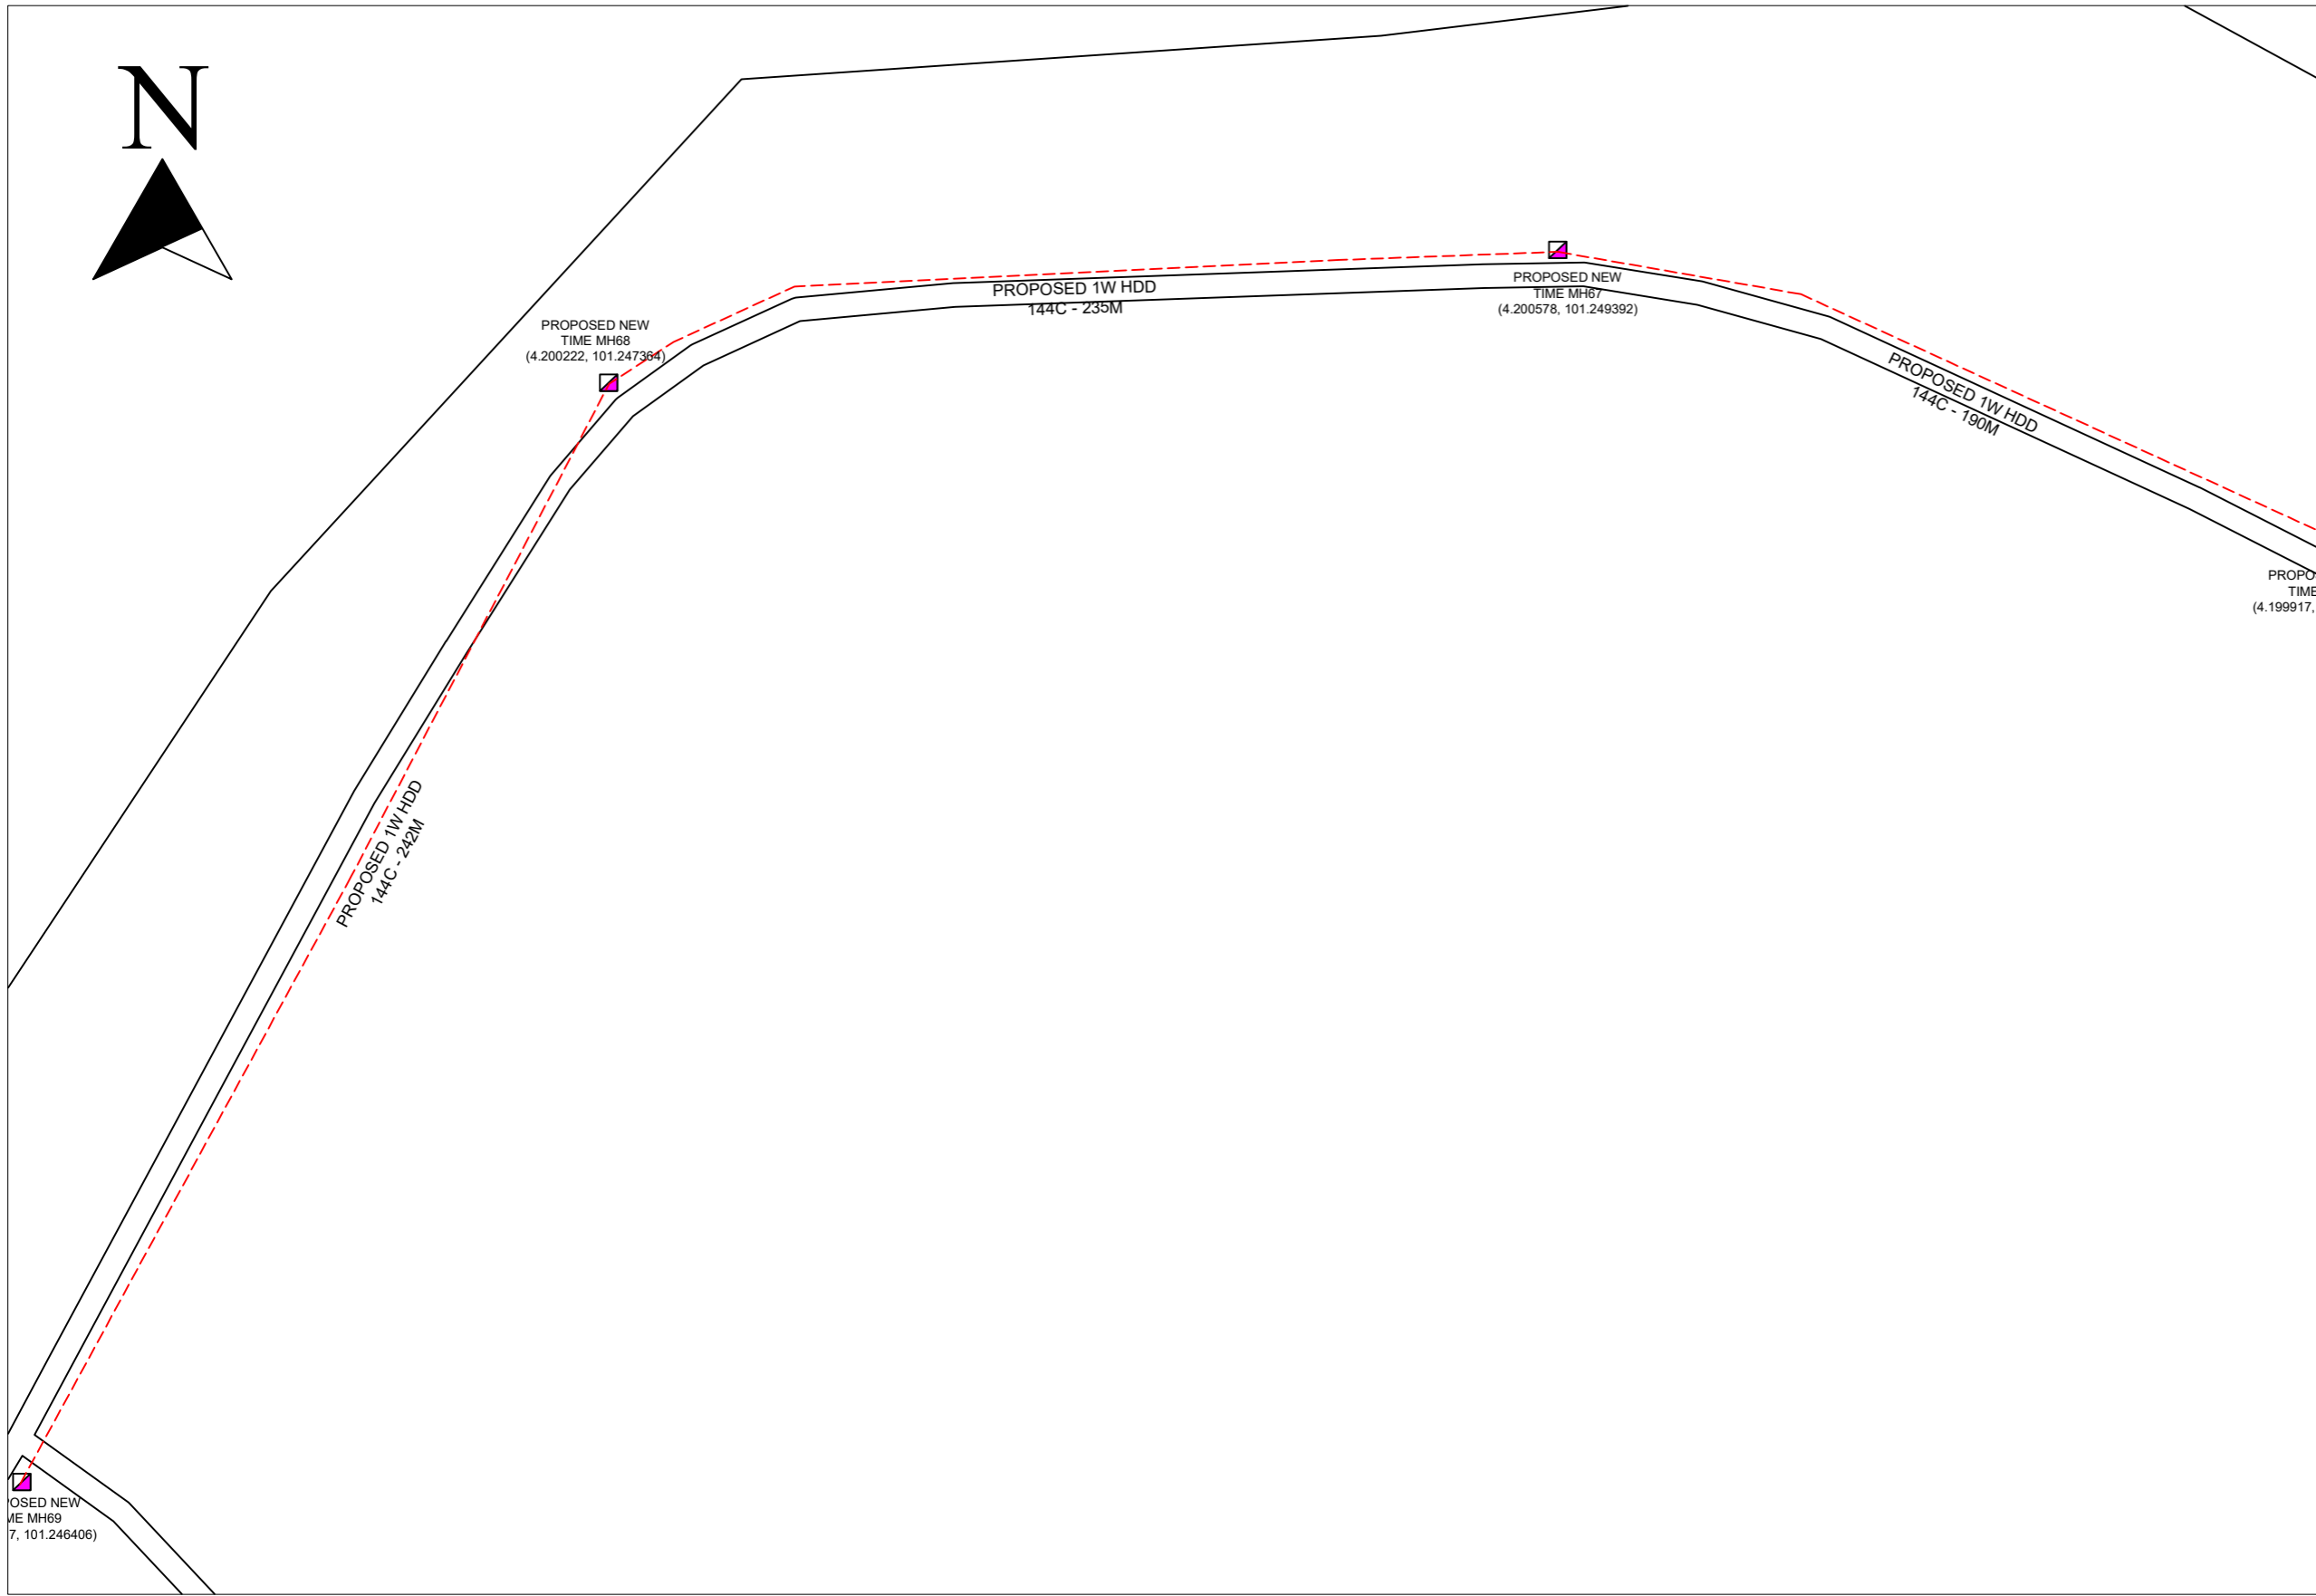

Local Authorities:-

LEGEND :-

- = PROPOSED NEW TIME MANHOLE
- = PROPOSED MT

SCHEDULE OF QUANTITY

SYMBOL	DESCRIPTION	QTY

REV. NO.	REV. DATE	REV. BY



Tecom Energy Sdn. Bhd. (1255358-W)
 No 35-B, Jalan PP 2/5,
 Taman Putra Prima,
 47100 Puchong, Selangor Darul Ehsan.
 Tel: +603 5886 2005
 E-mail: info@tecom.my



TT dotCom Sdn Bhd (52371-A)
 No 14, Jalan Majistret U1/26,
 Hicom Glenmarie Industrial Park
 40150 Shah Alam, Selangor Darul Ehsan, Malaysia.
 Tel: +60 3 5032 6000
 Website: www.time.com.my

PROJECT TITLE: PROPOSED SITE PLAN – BIDOR– BTG PDG	DRAWING TITLE: PROPOSED PLAN VIEW DRAWING – BIDOR– BTG PDG	DRAWING NO:	<table border="1" style="display: inline-table;"><tr><td>E</td><td>0</td><td>0</td><td>0</td></tr></table> 1	E	0	0	0	SHEET NO: 1/2
E		0	0	0				
DRAWING NO:	<table border="1" style="display: inline-table;"><tr><td>E</td><td>0</td><td>0</td><td>0</td></tr></table> 1	E	0	0	0	SHEET NO: 1/2		
E	0	0	0					

DRAWING SCALE: N.T.S	DRAWING UNITS: METER
PREPARED BY: TECOM ENERGY SDN. BHD.	INITIAL & DATE: 14/4/2026
DESIGNED BY: TECOM ENERGY SDN. BHD.	INITIAL & DATE: 14/4/2026
CHECKED BY: TECOM ENERGY SDN. BHD.	INITIAL & DATE: 14/4/2026
APPROVED BY: TT DOTCOM SDN. BHD.	INITIAL & DATE: -