




INFRASTRUCTURE LAYOUT PLAN

SCALE : 1 : 350
 STD. SHEET : 6-A
 TEMPAT : CHERONG MELILIN
 MUKIM : LUBUK KAWAH
 DAERAH : BESUT
 NEGERI : TERENGGANU

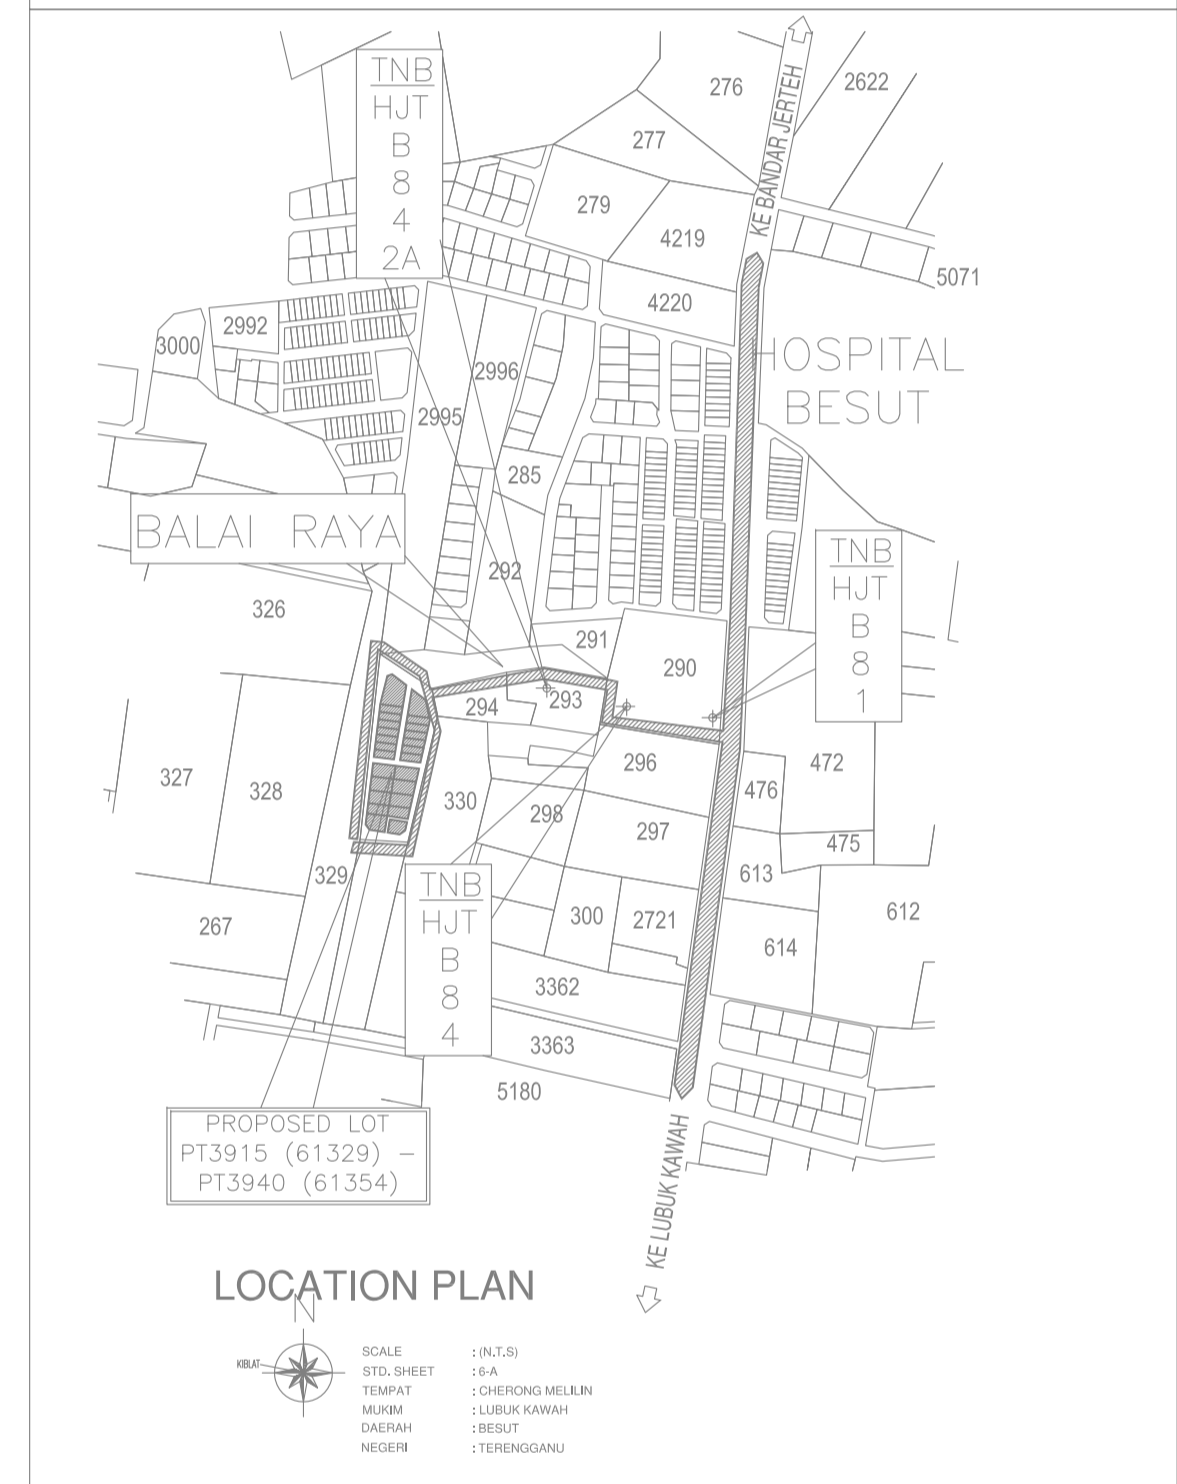

PELAN INI MENGANDUNGI HAK CIPTA. KONTRAKTOR HENDAKLAH MENGIKUT DIMENSI YANG ADA DI DALAM RAJAH. SEGALA DIMENSI HENDAKLAH DIPERIKSA DI TEMPAT ITU JUGA. SEBARANG SELISIHAN YANG TERDAPAT, HENDAKLAH DIPAPORKAN DENGAN SEGERA KEPADA JURUTERA.

NO. FAL MAUIS :

NOTA:

PINDAN:			
NO.	TARIKH	PERKARA	REV.

PROJEK :

PERMOHONAN BEKALAN ELEKTRIK BAGI 6 UNIT RUMAH TERES DI LOT 61338, 61344 JALAN PASIR AKAR, KG CERANG MELILING, 22000 JERTEH, TERENGGANU.

UNTUK : CAHAYA KELUARGA ENTERPRISE

JURUTERA PERUNDING:



YOF CONSULT SDN. BHD. (Rob No:123983-X)
 Jurutera Perunding/Consulting Engineer
 No. 49-2, Jalan Tasik Utama 8,
 Medan Niaga Tasik Damai Sg. Besi,
 57000 Kuala Lumpur.
 Tel : 03-23010961
 Fax : 03-96553373
 E-mail : yofconsult@yahoo.com

UNTUK JURUTERA :

I hereby certify that these works have been designed by me in accordance with sound engineering practice and I take full responsibility for the design and proper performance

TAJUK LUKISAN :

TNB COMPACT SUBSTATION

- KEY PLAN
- LOCATION PLAN
- SITE PLAN

SKALA: 1 : 350	DILUKIS OLEH: MLZ	TARIKH: JUN 2024
DIREKA OLEH: MLZ	DISEMAK OLEH: MSA	DILULUSKAN OLEH: YOF
NO. LUKISAN: YOF/2022/KTRG/E/TNB-01		

S/A KABEL VT 70MMP
KE PATOK KG GAUNG

5.728830, 102.488740

S/A KABEL VT 70MMP
DARI PE HOSPITAL

CAD JOINT PIT

5.728691, 102.487823

PE TAMAN TERATUR

Homestay Twin Jerteh

Taman Desa Tanjung

Homestay

Penunjuk

CADANGAN KABEL VT 150MMP XLPE 3 TERAS

S/A KABEL VT 70MMP XLPE 3 TERAS

S/A KABEL VT 70MMP XLPE 3 TERAS DILUPUSKAN

A

B

MERENTANG KABEL DI ATAS JALAN BIASA SEJAUH 615M

B

C

MERENTANG KABEL DI ATAS JALAN BIASA SEJAUH 500M

5.726626, 102.488485

5.725387, 102.488648

B

CDG CS TMN
CERANG MELILING

MC Dah Corner
Asian



an
Gaung

Jalan

Jalan Taman Desa Tanjung