




INFRASTRUCTURE LAYOUT PLAN

SCALE : 1 : 350
 STD. SHEET : 6-A
 TEMPAT : CHERONG MELILIN
 MUKIM : LUBUK KAWAH
 DAERAH : BESUT
 NEGERI : TERENGGANU

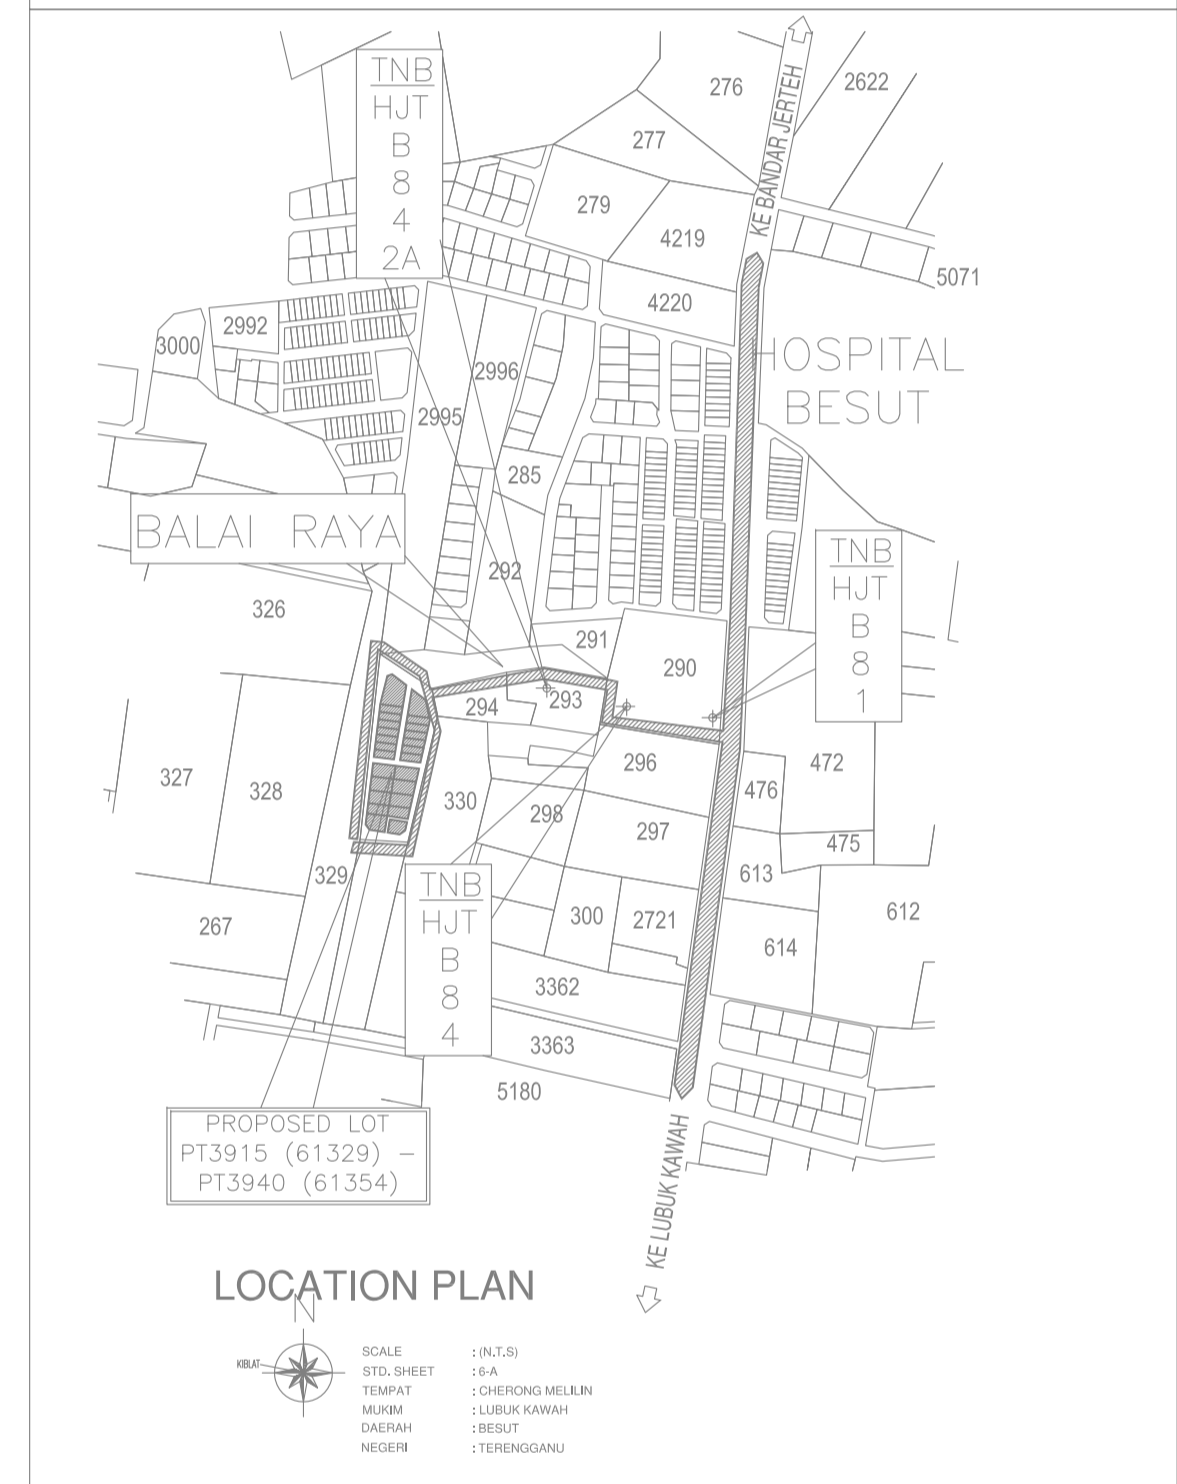

PELAN INI MENGANDUNGI HAK CIPTA. KONTRAKTOR HENDAKLAH MENGIKUT DIMENSI YANG ADA DI DALAM RAJAH. SEGALA DIMENSI HENDAKLAH DIPERIKSA DI TEMPAT ITU JUGA. SEBARANG SELISIHAN YANG TERDAPAT, HENDAKLAH DILAPORKAN DENGAN SEGERA KEPADA JURUTERA.

NO. FAL MAUIS :

NOTA:

PINDAN:			
NO.	TARIKH	PERKARA	REV.

PROJEK :
 PERMOHONAN BEKALAN ELEKTRIK BAGI 6 UNIT RUMAH TERES DI LOT 61338, 61344 JALAN PASIR AKAR, KG CERANG MELILING, 22000 JERTEH, TERENGGANU.
 UNTUK : CAHAYA KELUARGA ENTERPRISE

JURUTERA PERUNDING:



YOF CONSULT SDN. BHD. (No:123983-X)
 Jurutera Perunding/Consulting Engineer
 No. 49-2, Jalan Tasik Utama 8,
 Medan Niaga Tasik Damai Sg. Besi,
 57000 Kuala Lumpur.
 Tel : 03-23010961
 Fax : 03-96553373
 E-mail : yofconsult@yahoo.com

UNTUK JURUTERA :
 I hereby certify that these works have been designed by me in accordance with sound engineering practice and I take full responsibility for the design and proper performance

TAJUK LUKISAN :
TNB COMPACT SUBSTATION
 - KEY PLAN
 - LOCATION PLAN
 - SITE PLAN

SKALA: 1 : 350	DILUKIS OLEH: MLZ	TARIKH: JUN 2024
DIREKA OLEH: MLZ	DISEMAK OLEH: MSA	DILULUSKAN OLEH: YOF

NO. LUKISAN YOF/2022/KTRG/E/TNB-01

S/A KABEL VT 70MMP
KE PATOK KG GAUNG

5.728830, 102.488740

Penunjuk

5.728691, 102.487823

PE TAMAN TERATUR

CADANGAN KABEL VT 150MMP XLPE 3 TERAS

(A) — (B) MERENTANG KABEL DI ATAS JALAN TAR SEJAUH 100M

(B) — (C) MERENTANG KABEL DI ATAS JALAN BIASA SEJAUH 150M

(C) — (D) MERENTANG KABEL DI ATAS JALAN TAR SEJAUH 50M

(D) — (E) MERENTANG KABEL DI ATAS TANAH BIASA SEJAUH 60M

(E) — (F) MERENTANG KABEL DI ATAS JALAN BIASA SEJAUH 230M

Homestay Twin Jerteh

Taman Desa Tanjung

an
Gaung

Homestay

Jalan Taman Desa Tanjung

5.727533, 102.488630

5.727112, 102.488585

5.726626, 102.488485

5.725387, 102.488648

CDG CS TMN
CERANG MELILING

MC Dah Corner
Asian