


**PELAN SUSUN ATUR**  
SKALA 1 : 1000  
SVIT PIAWAI 678 & 691

**KIRAHAN HIDRAULIK:**

JENIS BANGUNAN	UNIT	KADAR	PENGIRAAN KEPERLUAN
INDUSTRI BERKEMBAR 2 TINGKAT	10	1.500	1.500 x 10 UNIT = 15.000 LITER
JUMLAH KESELURUHAN			15.000 LITER


**LEGEND:**

- EXIST. 150mm $\phi$  CLMS PIPE
- EXIST. PILLAR HYDRANT
- PROP. 150mm $\phi$  CLMS PIPE
- PROP. 150mm $\phi$  DUCTILE IRON PIPE
- PROP. PILLAR HYDRANT (H) - 1 NOS
- PROP. SUICE VALVE (SV) - 1 NOS
- PROP. SCOUR VALVE (SC) - 1 NOS
- PROP. END CAP (EC) - 1 NOS
- 10 UNIT INDUSTRI BERKEMBAR 2 TINGKAT
- PROP. ROAD
- EXIST. ROAD

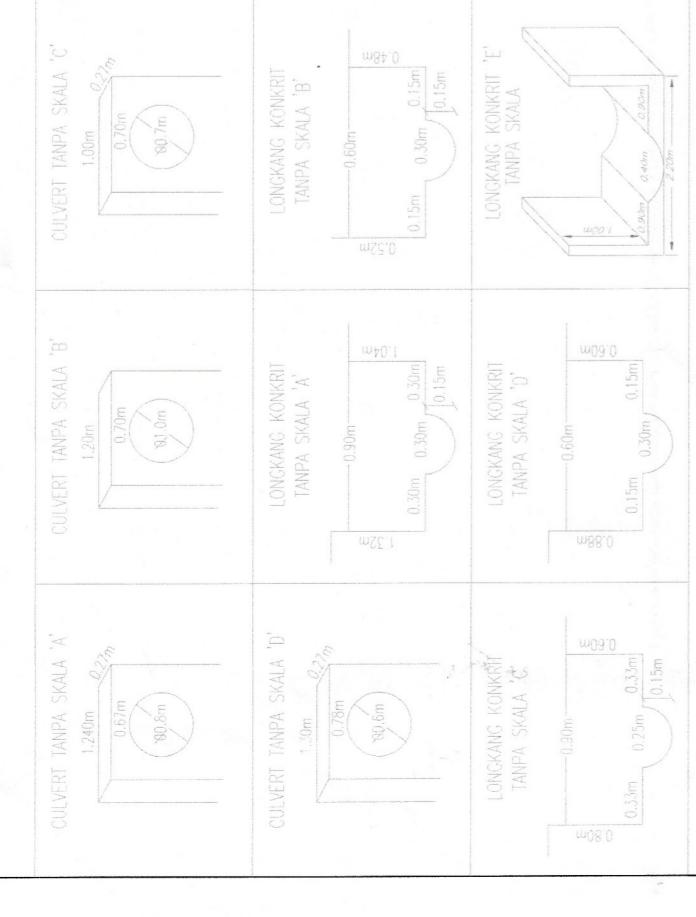

**PETUNJUK:**

JENIS PEMBANGUNAN	SAIZ	UNIT	%	EKAR	%
IB INDUSTRI BERKEMBAR 2 TINGKAT	55' x mth. 113'9"	10	95.4	1.67	95.4
PE PENCAWANG ELEKTRIK	60' X 50'	1	0.08	0.08	4.6
<b>JUMLAH KESELURUHAN</b>		<b>11</b>		<b>1.75</b>	<b>100.0</b>

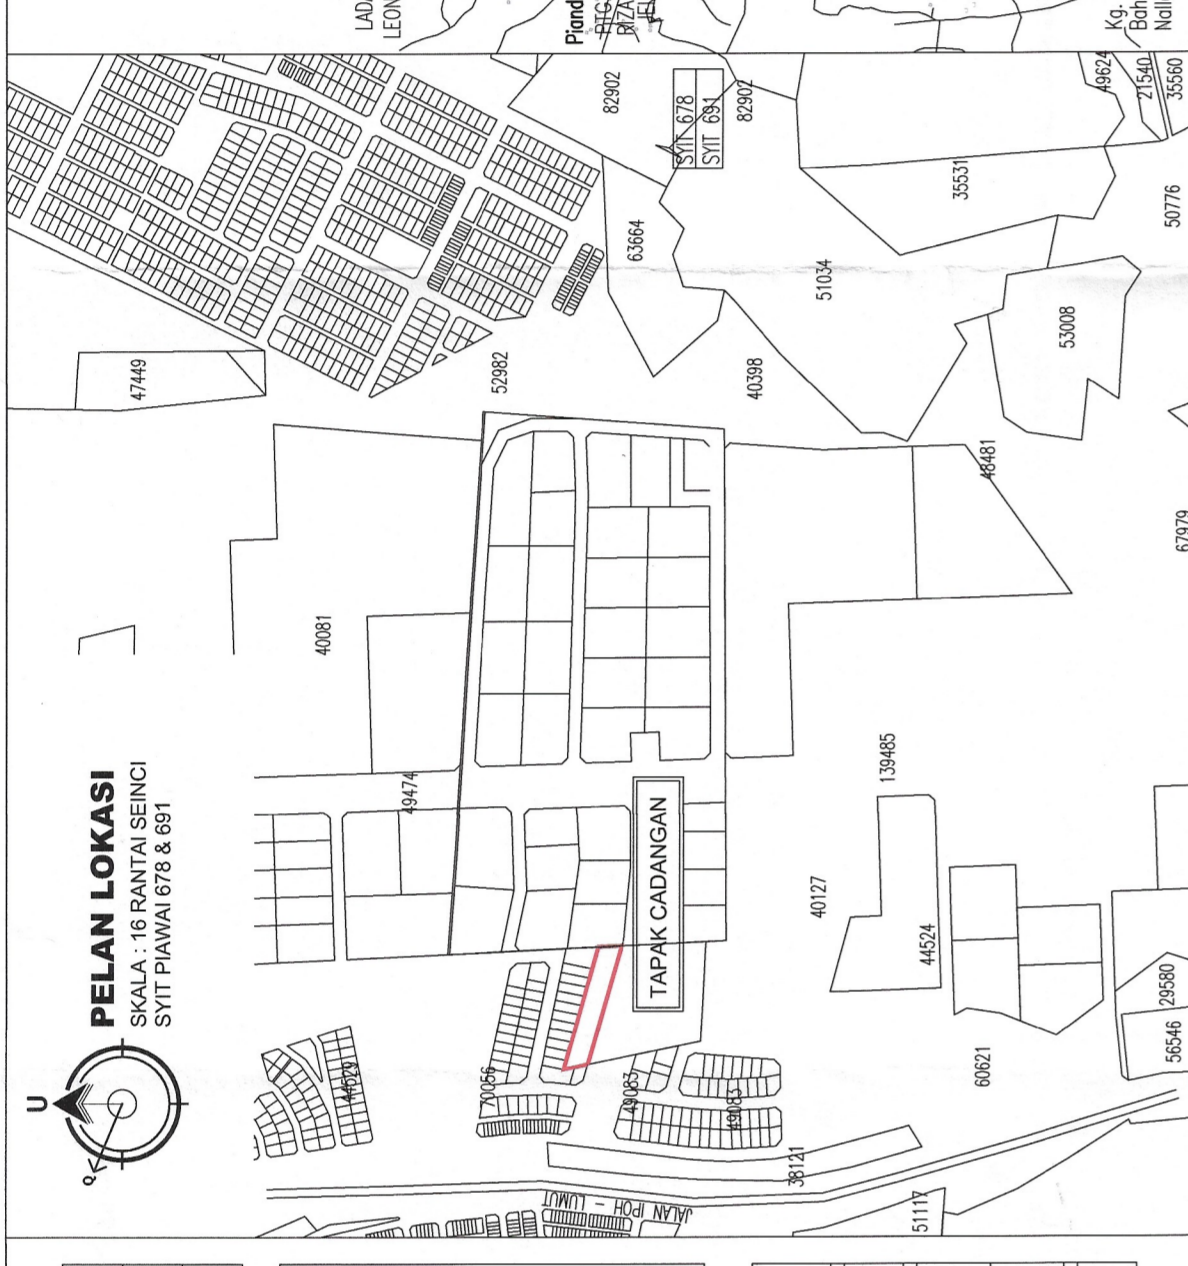

**LOCAL AUTHORITY**

Kelulusan dibari tertakluk kepada syarat-syarat seperti dalam surat Bil. ( 13 ) dim. 3-1-2019 bertarikh 3-1-2019.

**PENGARUH WILAYAH LAP WILAYAH TENGAH 1**



Kelulusan ini adalah sehubungan dengan (2) tahun sahaja bermula dari 3-1-2019.

Kegagalan untuk menyiapkan kerja-kerja dalam tempoh yang ditetapkan bermakna LEMBAGA AIR PERAK berhak membuat dan mengubah syarat-syarat kelulusan.

b.p. Suruhanjaya Perkhidmatan Air Negeri (SPAN)

**PROJECT :**

PERMOHONAN PELAN RETIKULASI PAIP AIR BAGI CADANGAN SKIM INDUSTRI (INDUSTRI KEOL DAN SEDIHANA) SELUAS 1,750 EKAR (0,708 HEKTAR) DI ATAS TANAH KERAJAAN, MUKIM SUNGAI TERAP, DAERAH KINTA, PERAK DARUL RIDZUAN. UNTUK PERBADANAN KEMAJUAN NEGERI PERAK.

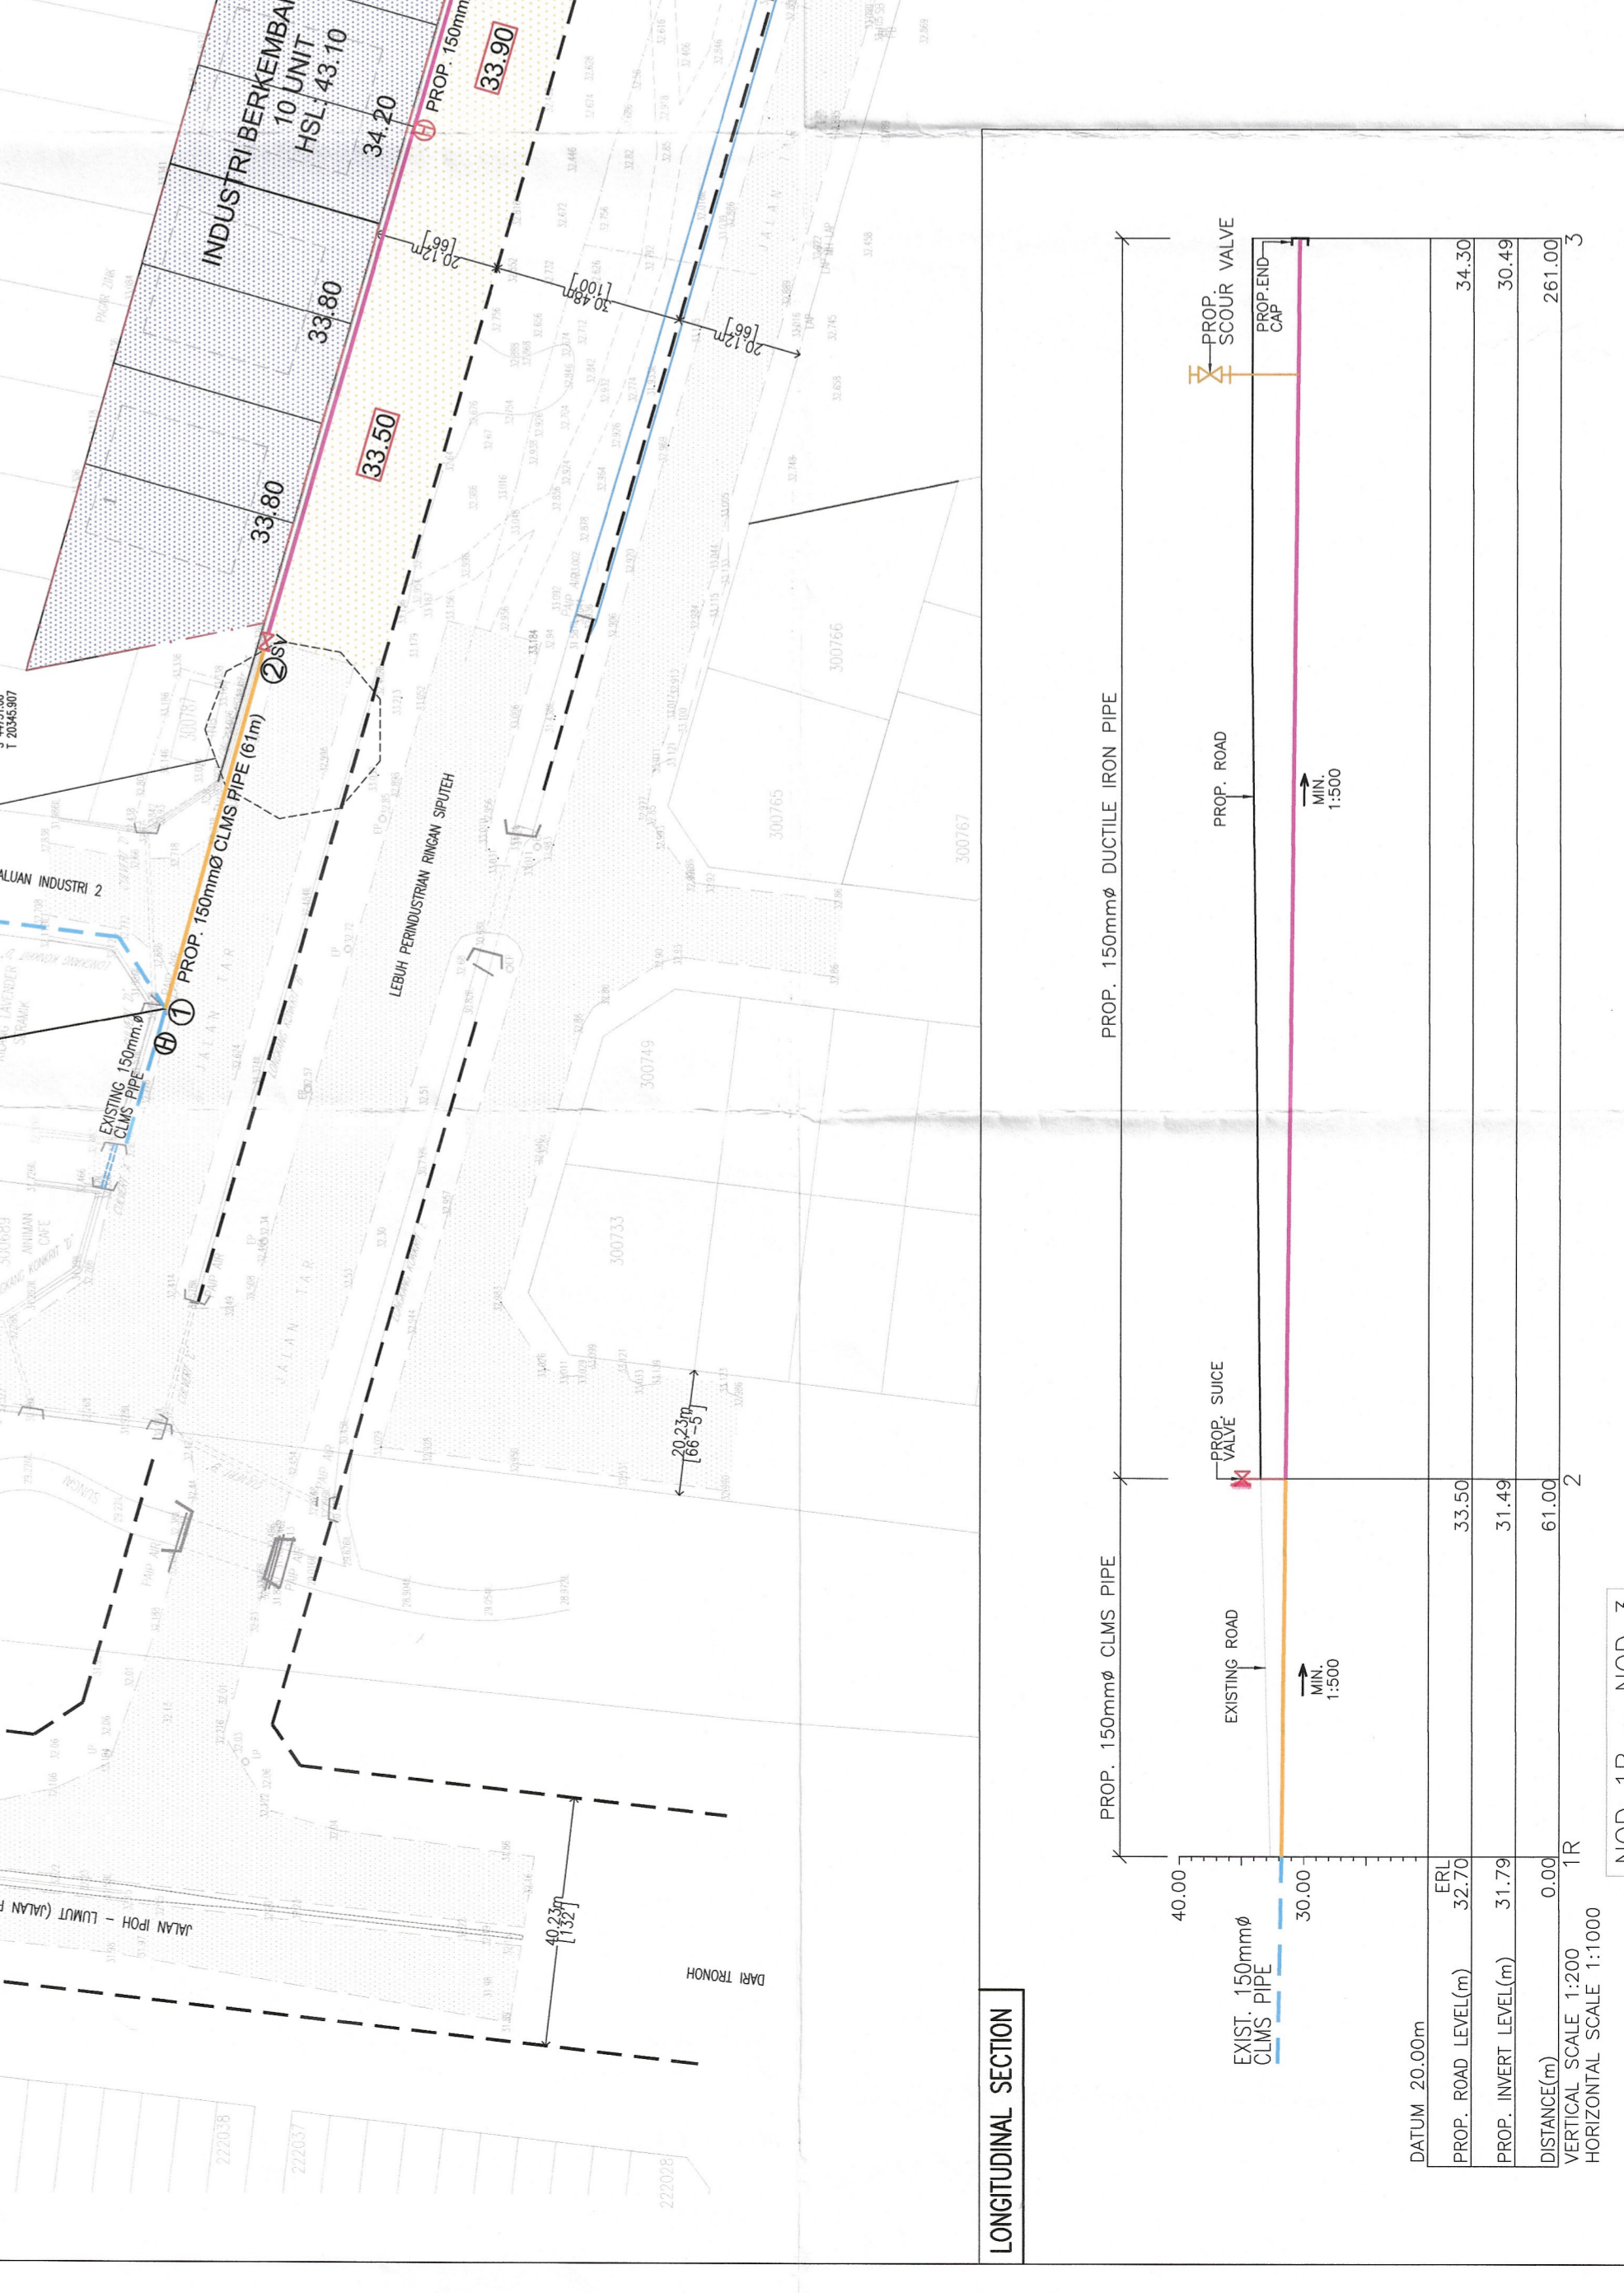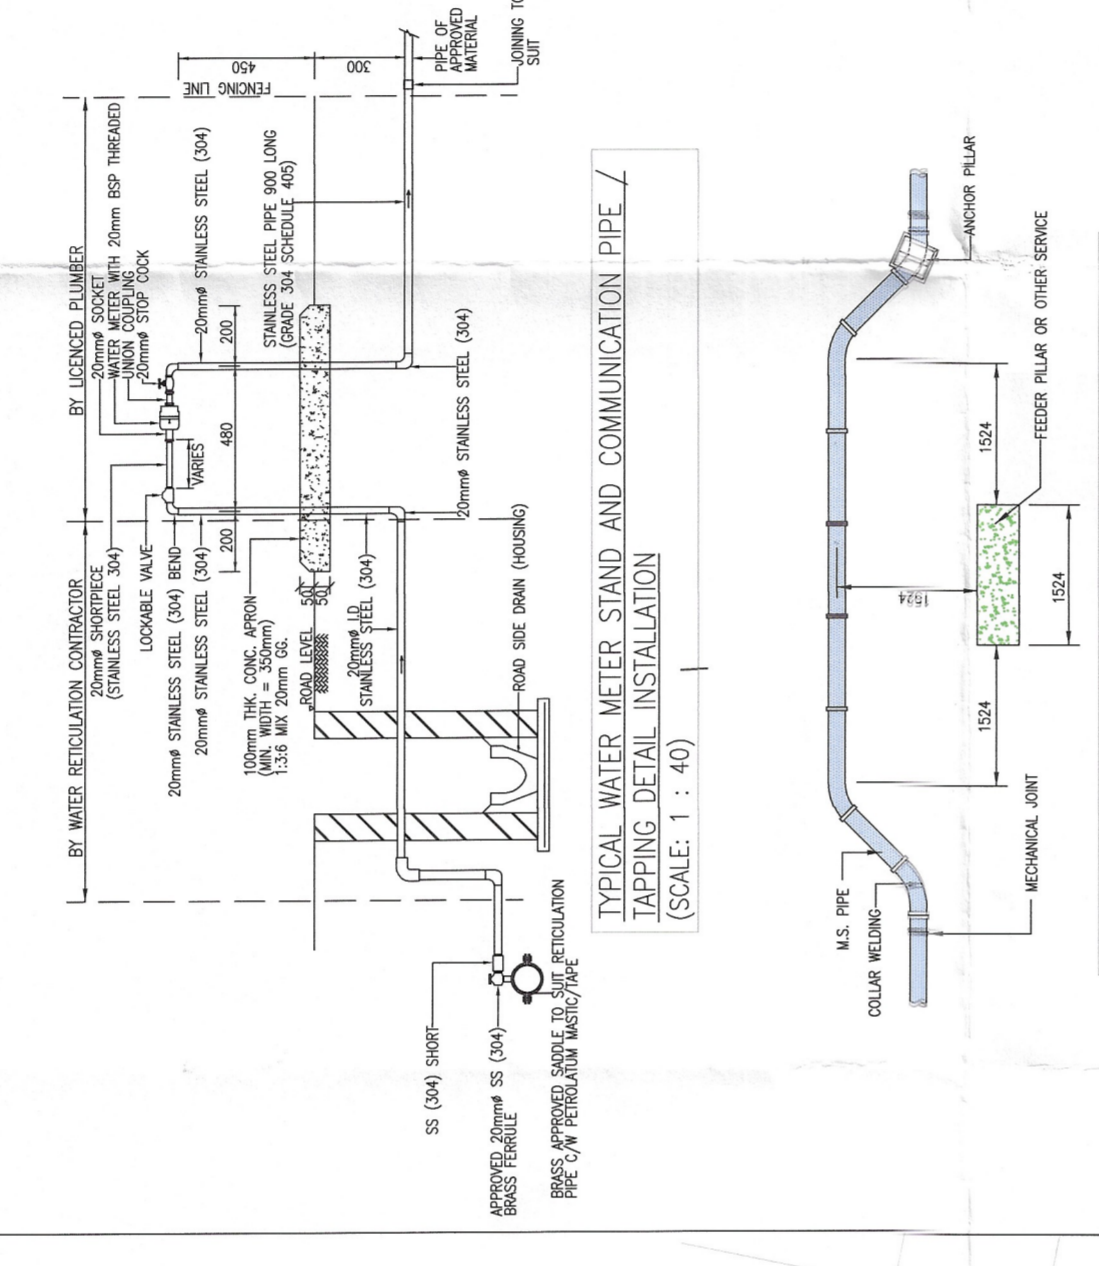

**LAND OWNER'S SIGNATURE**

Hal Ehwal Tanah dan Harta  
**MOHD. AZUWY BIN ABDUL HAMID**  
Pegawai  
PERBADANAN KEMAJUAN NEGERI PERAK

PERBADANAN KEMAJUAN NEGERI PERAK  
KEMAJUAN NEGERI PERAK  
BANGSAWATI, 30020 IPOH, PERAK DARUL RIDZUAN.  
NO. TEL: 605-5019888 NO.FAX: 605-5019899

**DEVELOPER'S SIGNATURE**

ABUL RAHIM BIN BOPAH@BOPAH  
No. K/P : 680520-08-6520  
Jawatan : Ketua Pegawai Eksekutif  
PERAK INDUSTRIAL RESOURCES SDN. BHD.  
LEVEL 6, PERAK TECHNO TRADE CENTRE (PTC), OFF JALAN KELAPANG,  
30020 IPOH, PERAK DARUL RIDZUAN,  
MALAYSIA.  
NO. TEL: 605-5019899  
NO. FAX: 605-5019899

**CONSULTANT'S SIGNATURE**

HEREBY CERTIFY THAT THESE WORKS HAVE BEEN DESIGNED AND DRAWN IN ACCORDANCE WITH THE REQUIREMENTS AND THAT I TAKE FULL RESPONSIBILITY FOR THE DESIGN AND PROPER PERFORMANCE OF THE SAME.

**IR. JOSHUA LEONG CHEE K'IZ** M. I. E. M. P. ENG. ( CIVIL )

**AJL PERUNDING**  
Civil & Structural Engineering Consultancy  
No.64, Jln. Sungai Ipih 1, Taman Ipih, 31400 Ipoh, Perak Darul Ridzuan.  
Tel. : 05-5450 560  
Email : ajlperunding@gmail.com

**DRAWING TITLE :**

SITE PLAN, LOCATION PLAN, KEY PLAN

DESIGNED : J.L. DRAWN : H.M.F.A.T.  
DATE : SEPTEMBER 2025 CHECKED : J.L.  
STATUS : SUBMISSION/REV SCALE : 1 : 1000 REV : 0

**AJL464/INFRA/WS/1 OF 2**