


Econsave Kuala Kangsar

CONFIDENTIALITY

These drawings and details are and shall remain the property of TT dotCom Sdn Bhd. Both are issued in strict confidence and shall not be reproduced, copied or used in any manner without specific written permission from the owner.

LEGEND :- OUTSIDE PLANT

- = EXISTING TIME MANHOLE
- = PROPOSED TIME MANHOLE
- = BUILDING MANHOLE
- = BUILDING PIT
- = PROPOSED TRUNKING
- = HUB BOX
- = SUB BOX
- = END BOX
- = FOC 1C (LINE 1)
- = FOC 1C (LINE 2)
- = FOC 1C (LINE 3)
- = FOC 1C (LINE 4)
- = FOC 1C (LINE 5)
- = FOC 1C (LINE 6)
- = FOC 1C (LINE 7)
- = FOC 1C (LINE 8)
- = CABLE 48C
- = PROPOSED McT
- = PROPOSED HDD

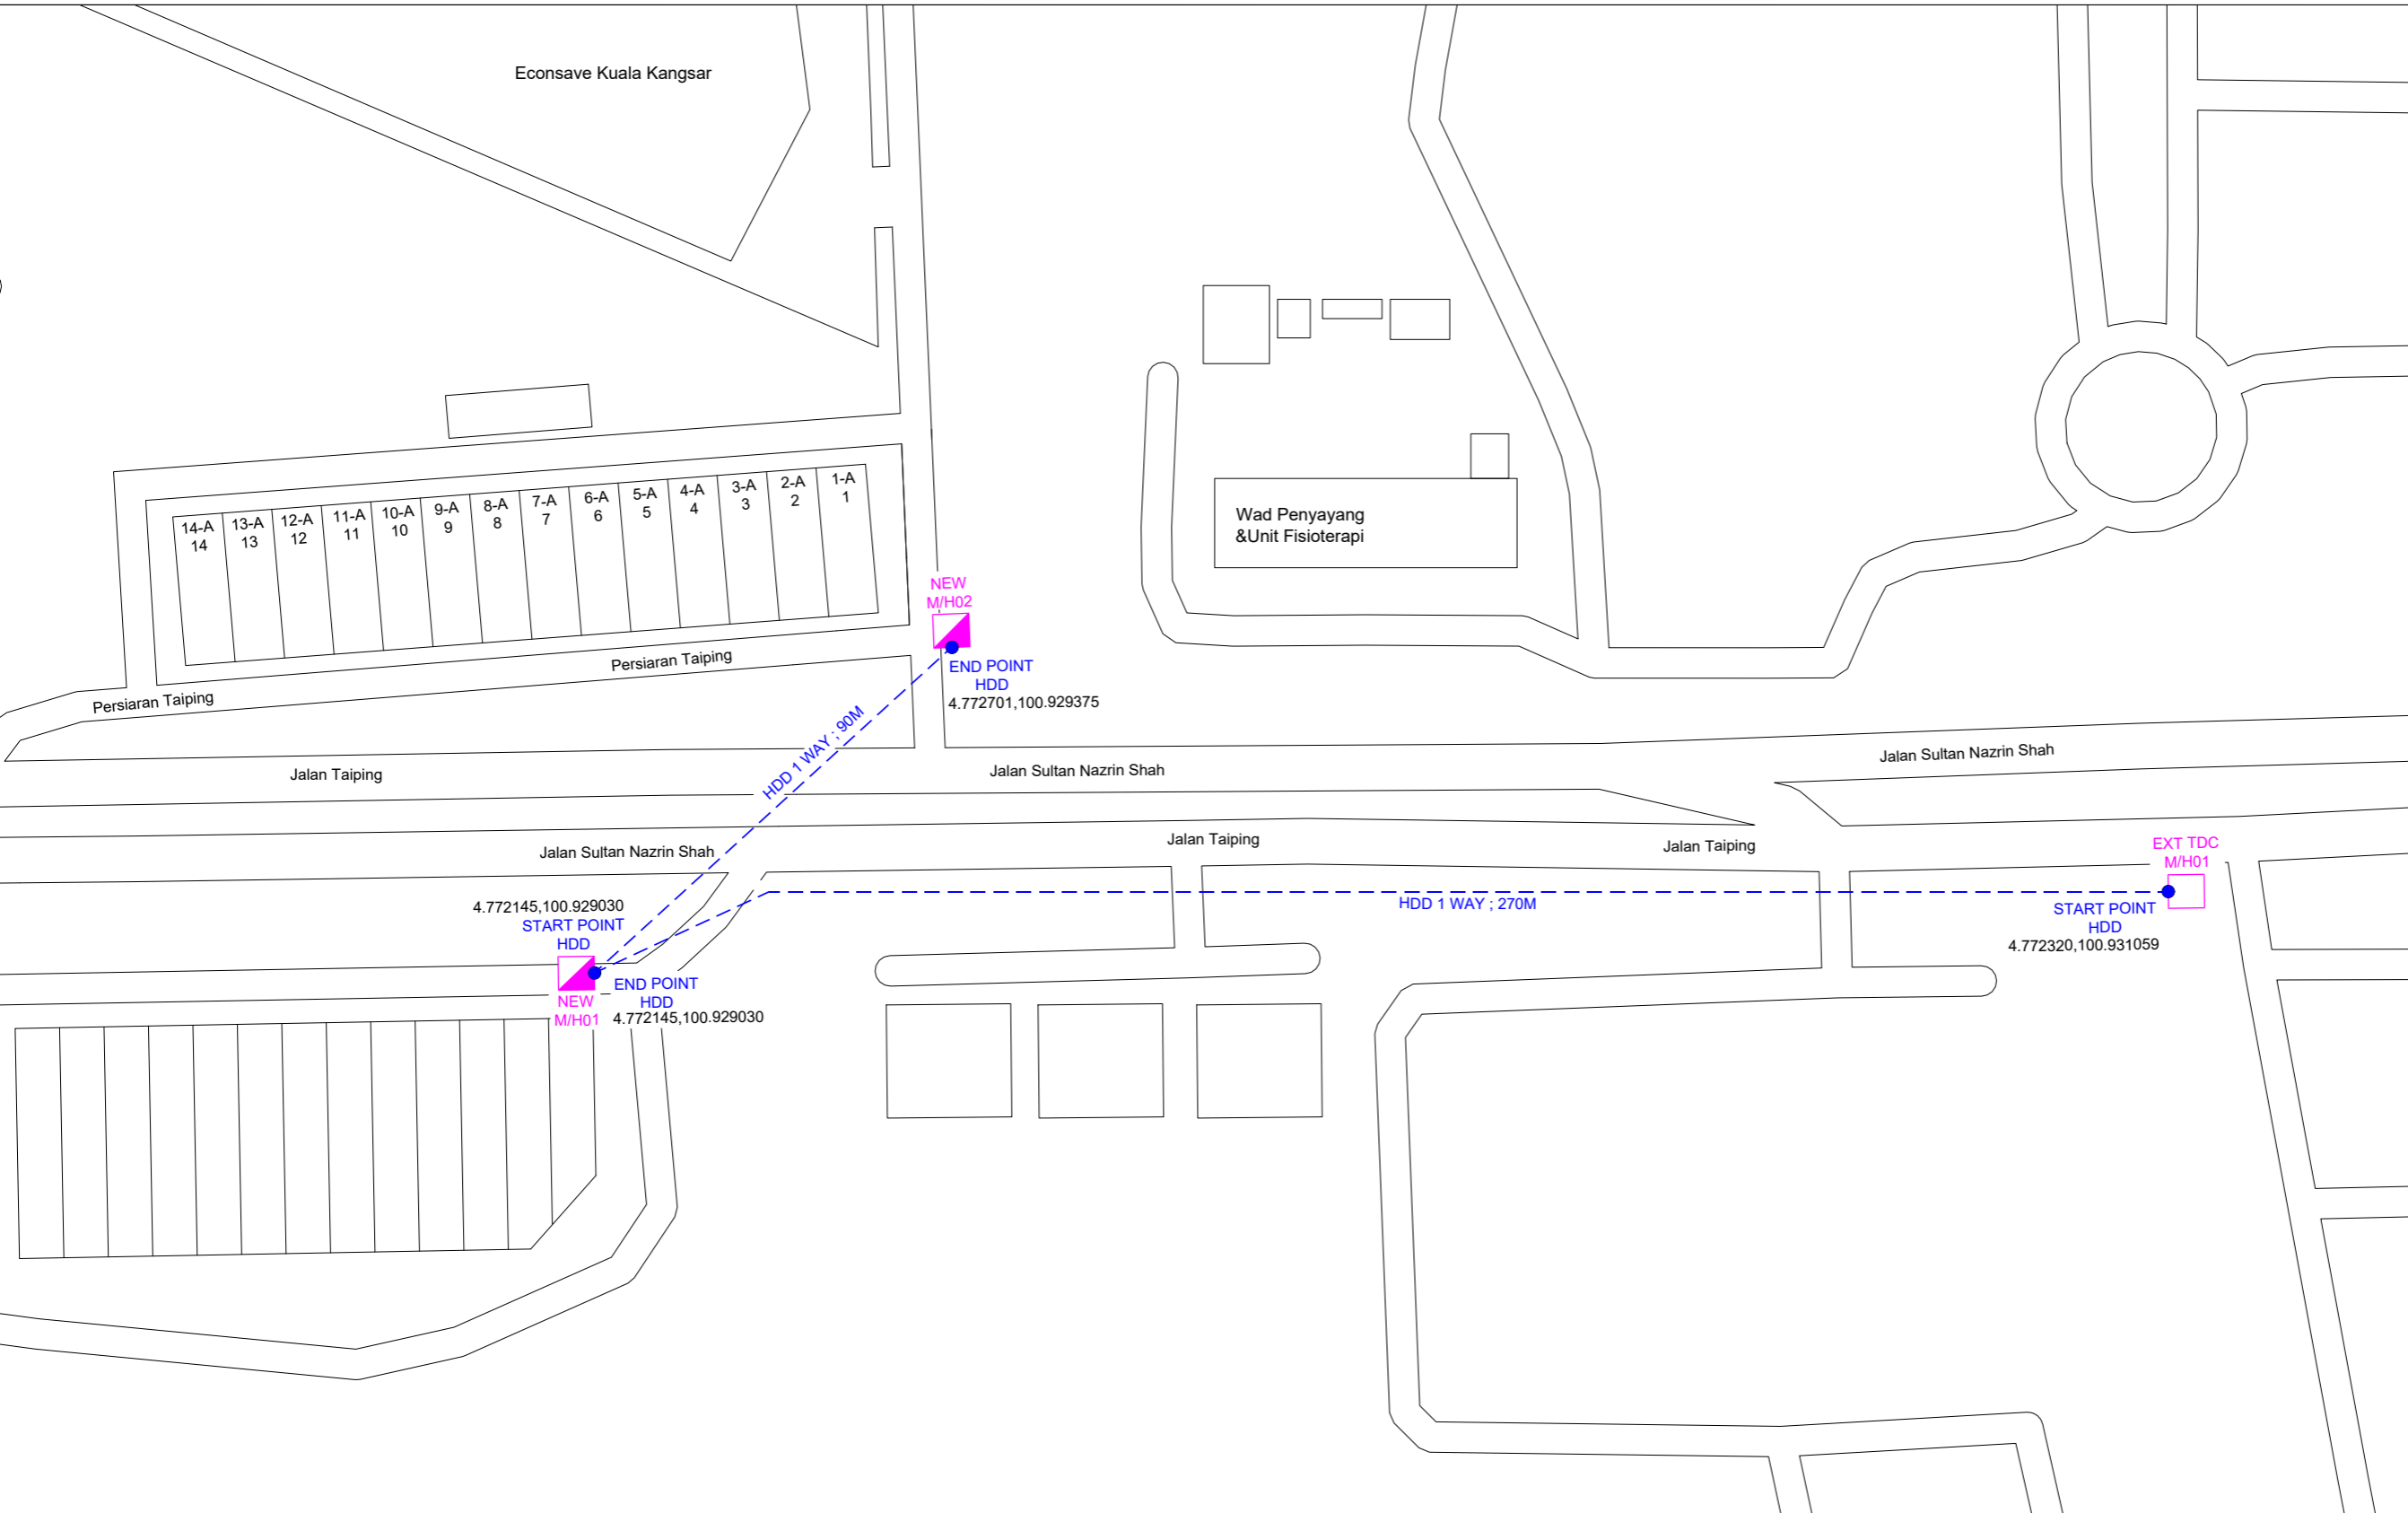

REV.NO	REV.DATE	DESCRIPTION:



NEXUSCORPGROUP SDN. BHD.
 No.14-1,Jalan Keluli 7 /109,
 Kawasan Perindustrian,Seksyen 7,
 40000 Shah Alam,Selangor



TT dotCom Sdn Bhd (52371-A)
 Jalan Majistret U1/26,
 Hicom Glenmarie Industrial Park
 40150 Shah Alam,Selangor Darul Ehsan, Malaysia.
 Tel: +60 3 5032 6000
 Website: www.time.com.my

PROJECT TITLE:
SDU SHOPLOT PERSIARAN TAIPING , KUALA KANGSAR

DRAWING TITLE:
SITE PLAN DRAWING FOR PROPOSED NEW HDD

DRAWING NO: 0000 0 SHEET NO:
1 OF 1


DRAWING SCALE: N.T.S	DRAWING UNITS: METER
PREPARED BY: SHAHIR	INITIAL & DATE:
DESIGNED BY: SYAHMI	INITIAL & DATE:
CHECKED BY:	INITIAL & DATE:
APPROVED BY:	INITIAL & DATE:

CONFIDENTIALITY

These drawings and details are and shall remain the property of TT dotCom Sdn Bhd. Both are issued in strict confidence and shall not be reproduced, copied or used in any manner without specific written permission from the owner.

LEGEND :- OUTSIDE PLANT

- = EXISTING TIME POLE
- = PROPOSED TIME POLE
- = BUILDING MANHOLE
- = BUILDING PIT
- = PROPOSED TRUNKING
- ▲ = HUB BOX
- SB = SUB BOX
- EB = END BOX
- = FOC 1C (LINE 1)
- = FOC 1C (LINE 2)
- = FOC 1C (LINE 3)
- = FOC 1C (LINE 4)
- = FOC 1C (LINE 5)
- = FOC 1C (LINE 6)
- = FOC 1C (LINE 7)
- = FOC 1C (LINE 8)
- = CABLE 48C
- - - = PROPOSED McT
- - - = PROPOSED HDD

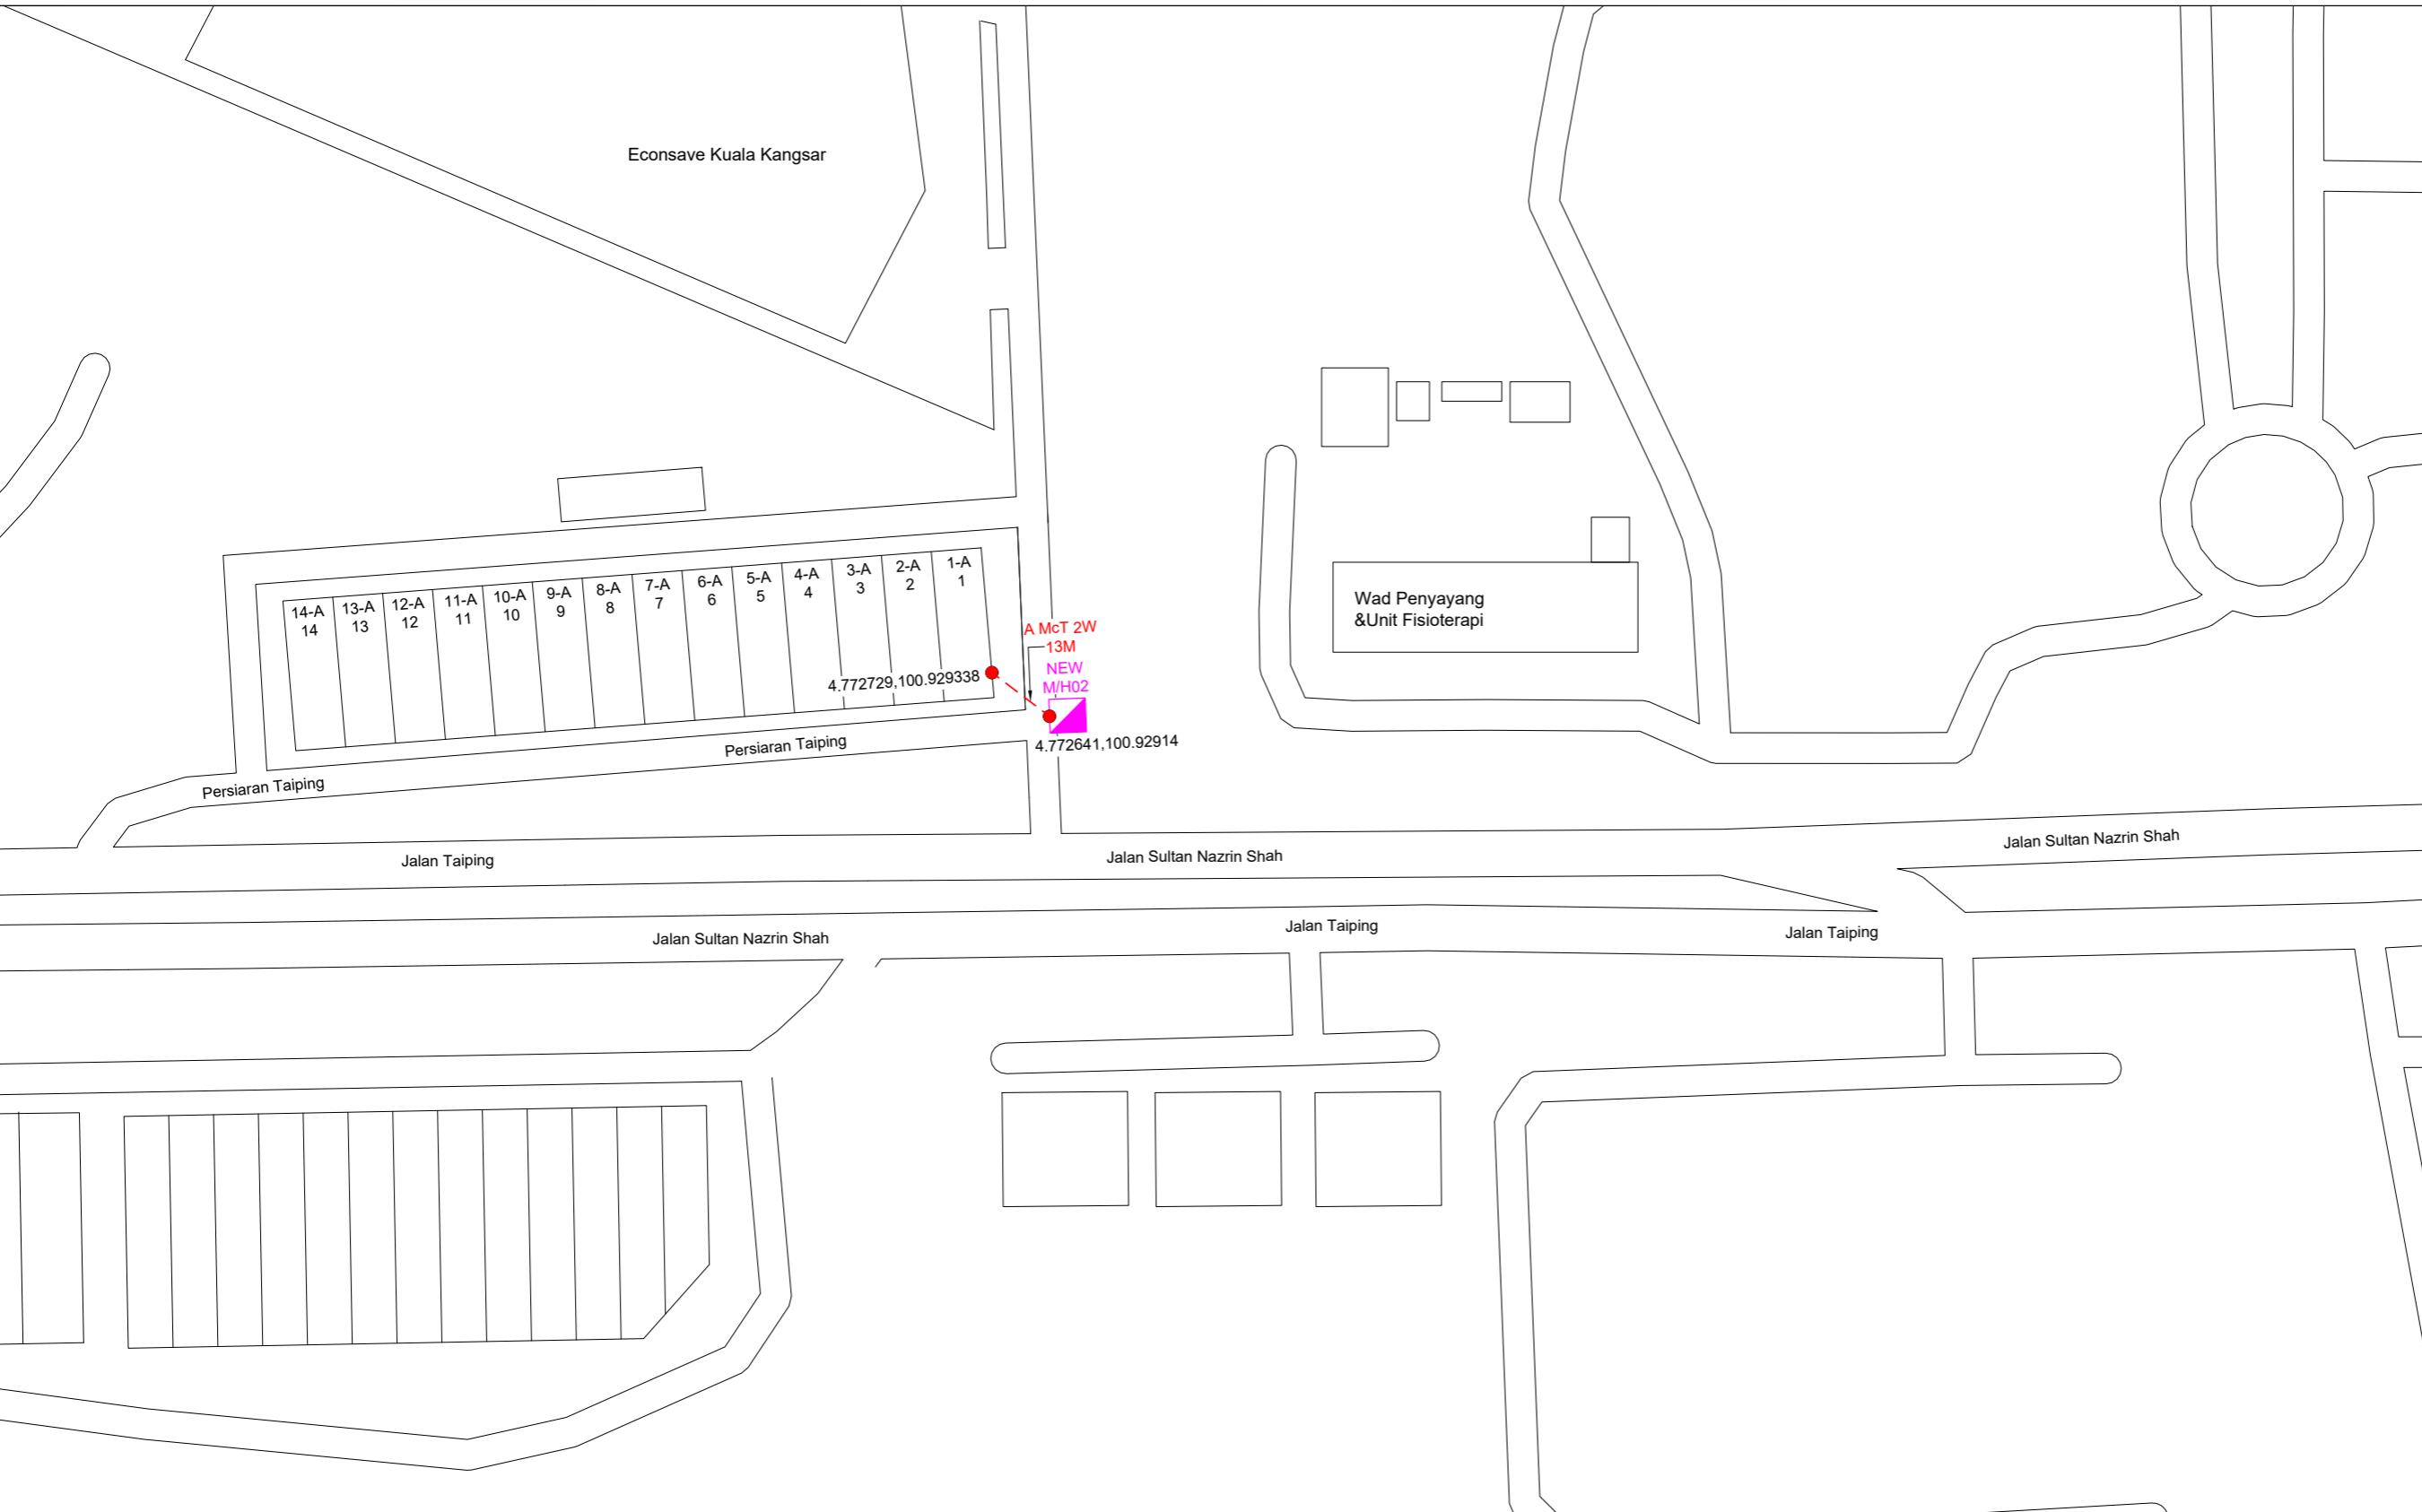

REV.NO	REV.DATE	DESCRIPTION:



NEXUSCORPGROUP SDN. BHD.
No.14-1,Jalan Keluli 7 /109,
Kawasan Perindustrian,Seksyen 7,
40000 Shah Alam,Selangor



TT dotCom Sdn Bhd (52371-A)
Jalan Majistret U1/26,
Hicom Glenmarie Industrial Park
40150 Shah Alam,Selangor Darul Ehsan, Malaysia.
Tel: +60 3 5032 6000
Website: www.time.com.my

PROJECT TITLE: SDU SHOPLLOT PERSIARAN TAIPING , KUALA KANGSAR	DRAWING SCALE: N.T.S	DRAWING UNITS: METER
DRAWING TITLE: SITE PLAN DRAWING FOR PROPOSED NEW MCT	PREPARED BY: SHAHIR	INITIAL & DATE:
DRAWING NO: 00000	DESIGNED BY: SYAHMI	INITIAL & DATE:
SHEET NO: 1 OF 1	CHECKED BY:	INITIAL & DATE:
	APPROVED BY:	INITIAL & DATE: