



2.1 Summary of Fiber Routing at customer premise

2.2 Site Plan Layout

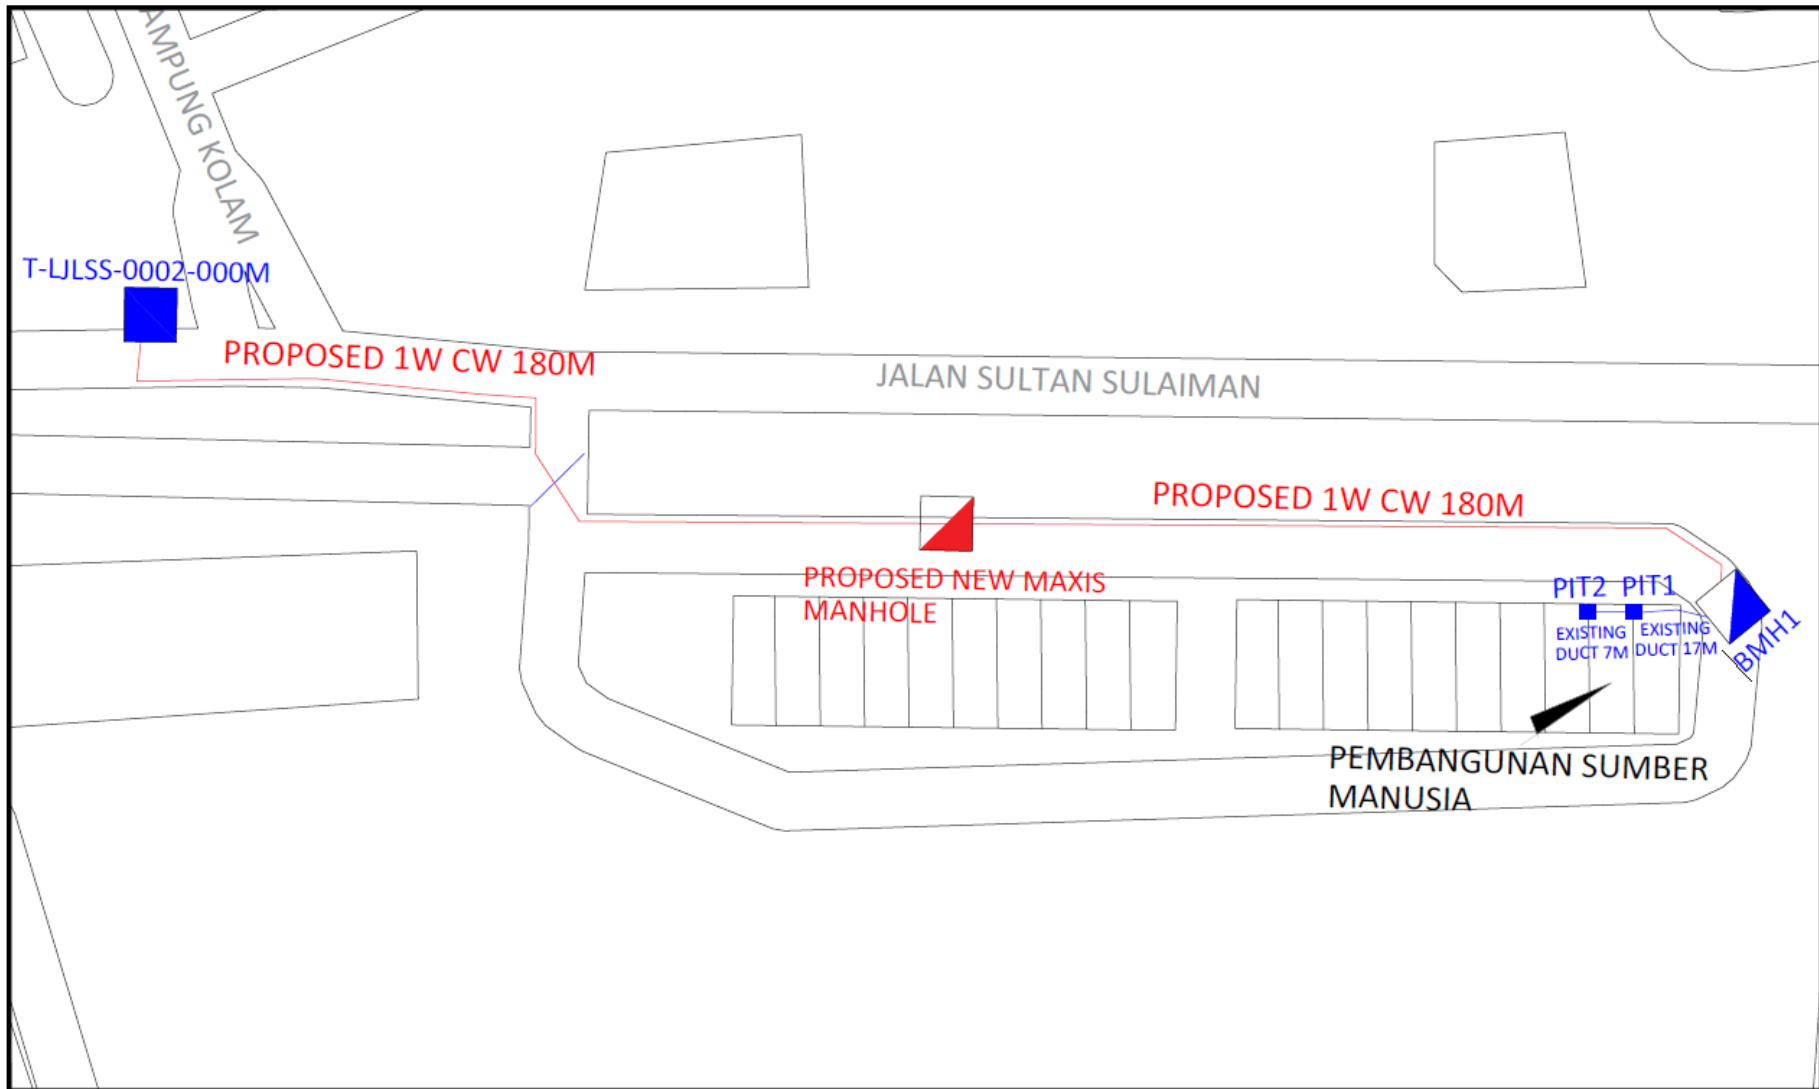

 <p>MAXIS BROADBAND SDN BHD Tingkat 8, Block 1A, Plaza Central, Jalan Stesen Central 5, Kuala Lumpur Central, 50470 Kuala Lumpur.</p>	TITLE:	Designed by:	Approved by:
	SITE PLAN PEMBANGUNAN SUMBER MANUSIA K.TERENGGANU	Prepared by: VERONETWORK SOLUTION SDN BHD	Sheet No: 01 of 02
		Job No:	Rev: