


2.1 Summary of Fiber Routing at customer premise

2.2 Site Plan Layout

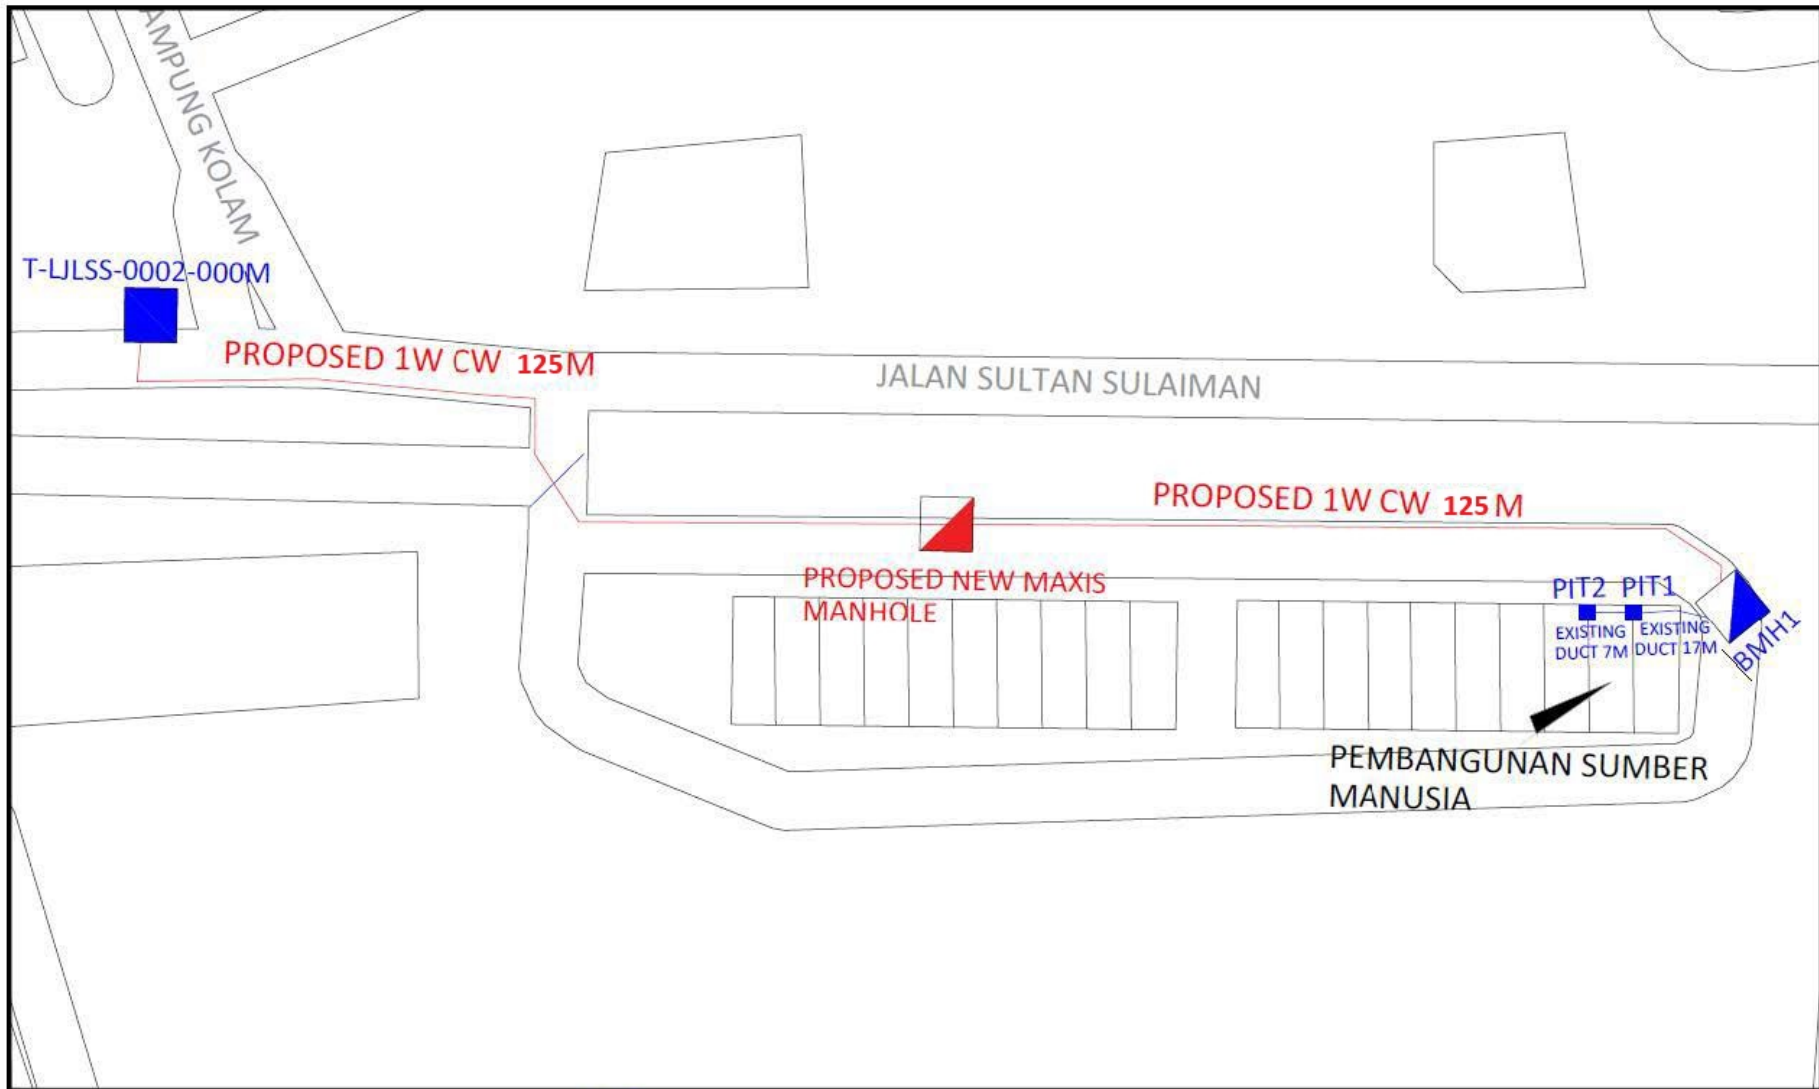

 MAXIS BROADBAND SDN BHD Tingkat 8, Block 1A, Plaza Central, Jalan Stesen Central 5, Kuala Lumpur Central, 50470 Kuala Lumpur.	TITLE: SITE PLAN PEMBANGUNAN SUMBER MANUSIA K.TERENGGANU	Designed by:	Approved by:
		Prepared by: VERDENETWORK SOLUTION SDN BHD	Sheet No: 01 of 02
		Job No:	Rev: