

NO RUJUKAN

COP KELULUSAN

TAJUK PROJEK

SITE ID : 22-0376BD\_4020R KG SG  
PELANTOK - 4346A RCC CHEMOR

TAJUK KECIL

SITE PLAN

CADANGAN JURUTERA

I HEREBY CERTIFY THAT THESE WORKS HAVE BEEN DESIGNED BY ME  
IN ACCORDANCE WITH SOUND ENGINEERING PRACTICE AND THAT I TAKE  
FULL RESPONSIBILITY FOR THE DESIGN AND PROPER PERFORMANCE OF  
THE SAME

JURUTERA PERUNDING

TANDATANGAN PEMILIK



Lot 10, Jalan Delima 1/ 1,  
Hicom Glemarie Industrial Park,  
40150 Shah Alam, Selangor.  
Tel: +603-5721 1800  
Website: www.digi.com.my

TANDATANGAN KONTRAKTOR

Saya bertanggungjawab untuk mereka bentuk kerja-kerja  
KAWALAN LALULINTAS ke atas jalan/bahu jalan yang berhubung  
dengan penanaman/pengorekkan di kawasan diatas.




VS MAJU TECH SDN. BHD.  
NO 37M, Jalan Sungai Indah 19/1, Taman Sungai Indah, 43300 Seri Kembangan, Selangor.  
Tel : 03-56361536

TRAFFIC MANAGEMENT

DRAWN BY: IZUAN DATE: 20.11.2024  
CHECKED BY: SCALE: NTS

DRAWING NO: CD/22-0376BD/JENDELA/VSM/KUDR/01/11-24

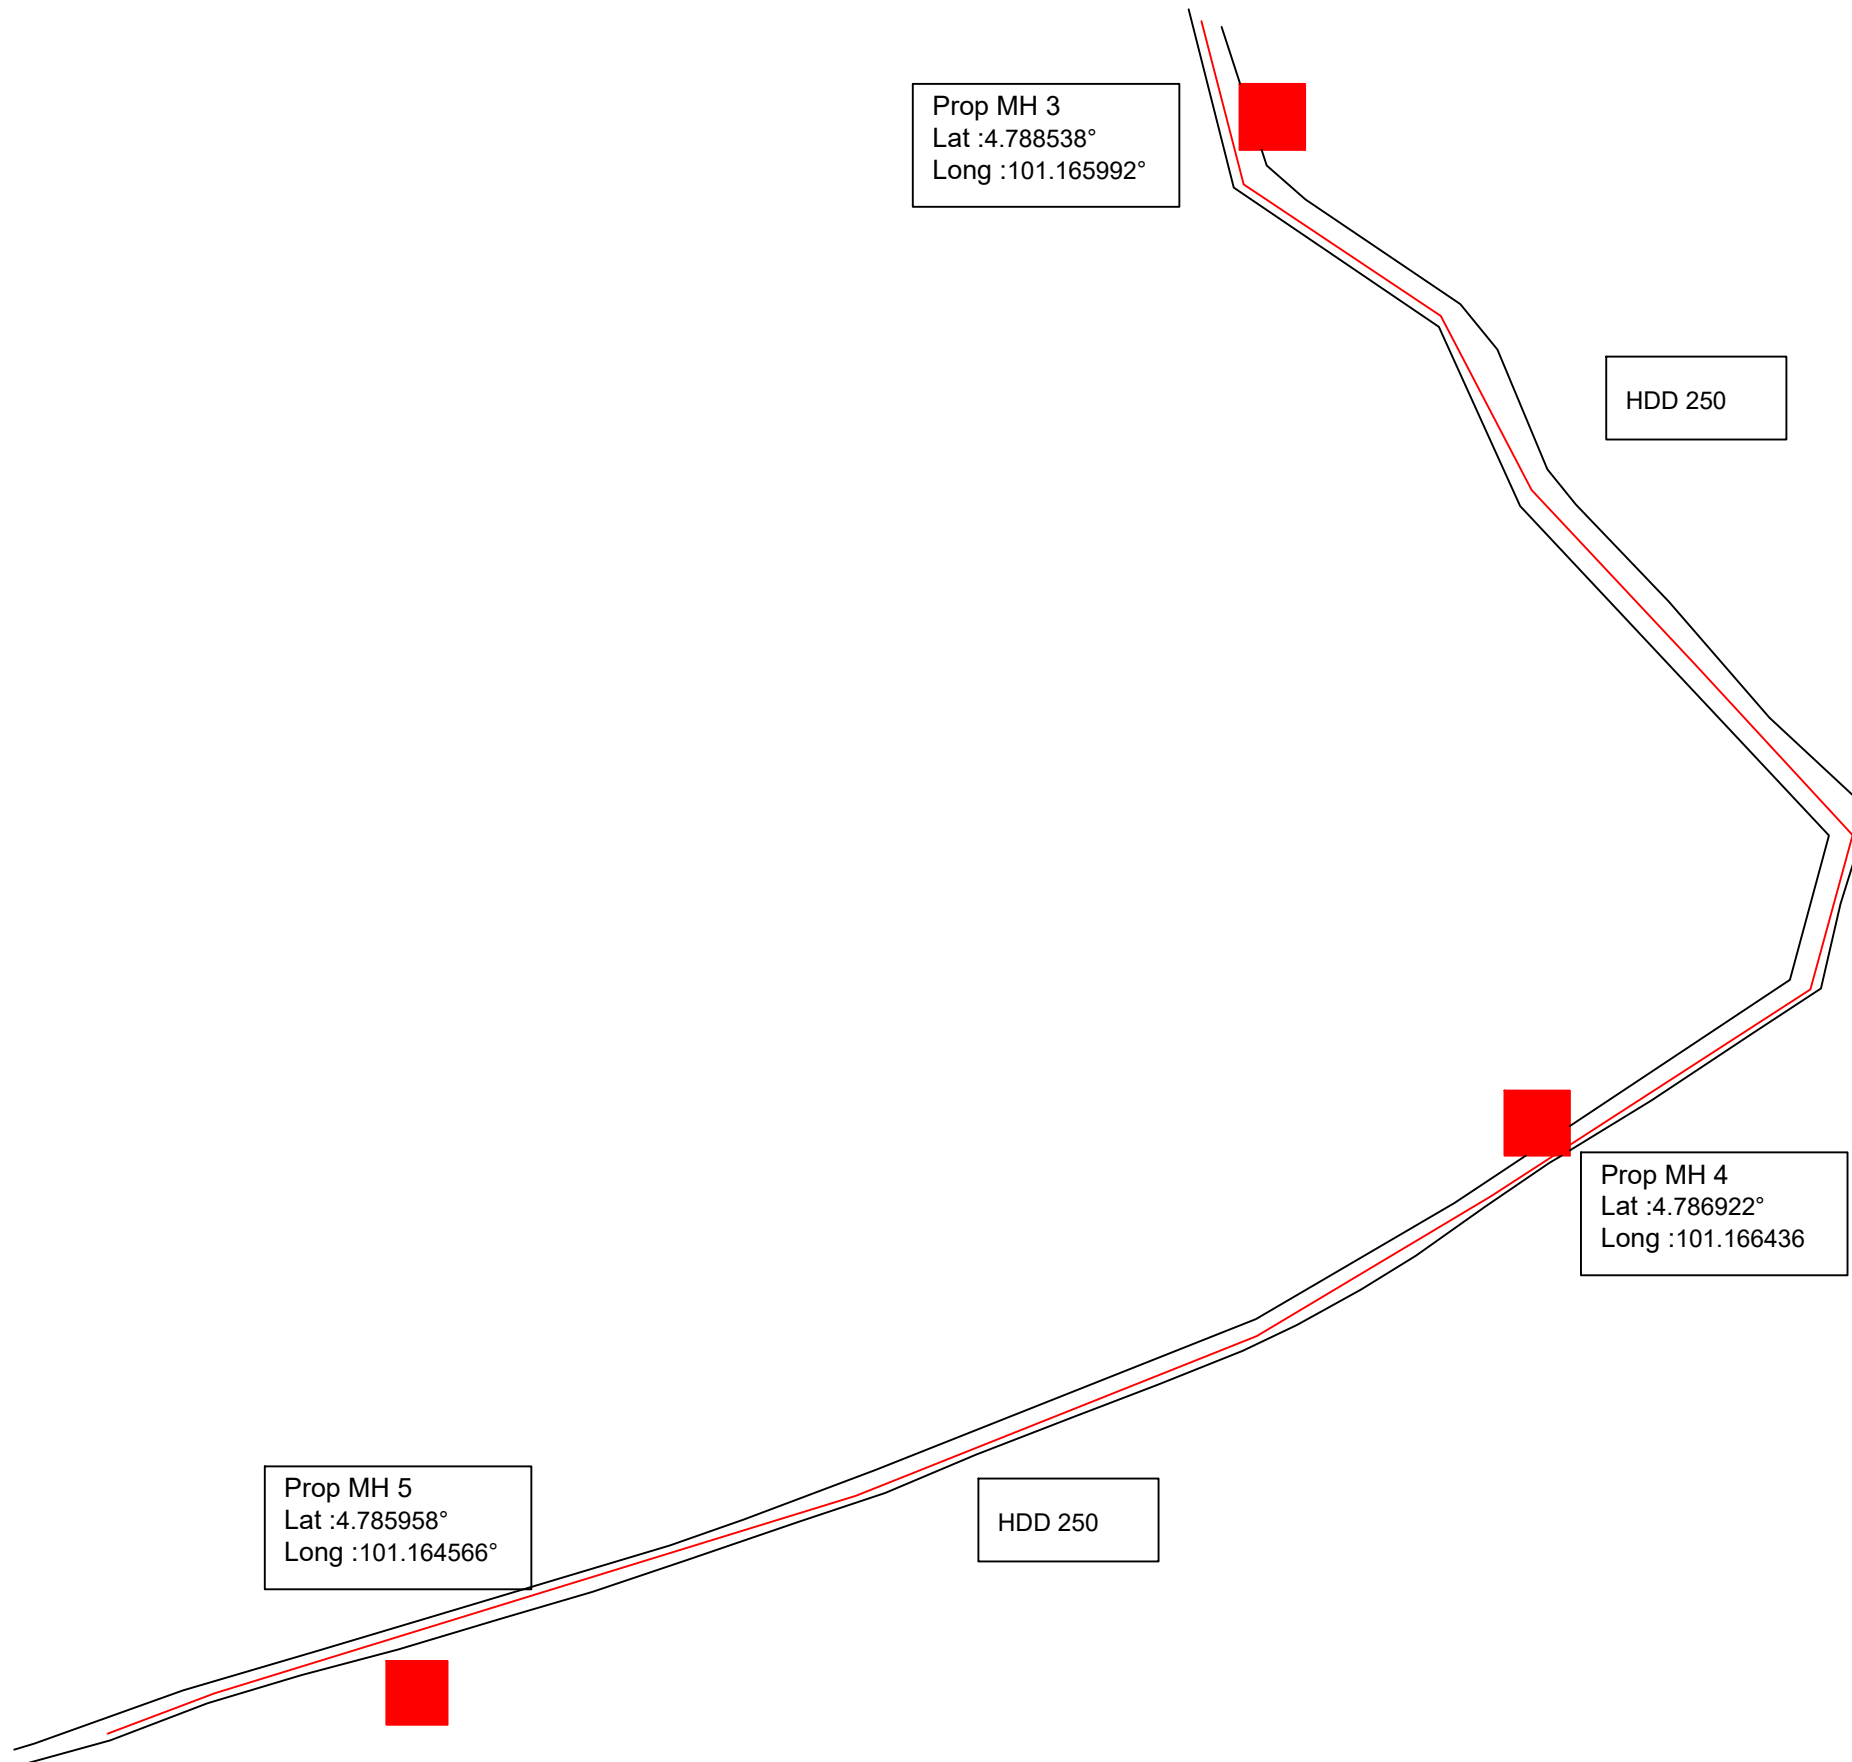

NO. RUKUKAN

COP KELULUSAN

TAJUK PROJEK

SITE ID : 22-0376BD\_4020R KG SG  
PELANTOK - 4346A RCC CHEMOR

TAJUK KECIL

SITE PLAN

CADANGAN JURUTERA

I HEREBY CERTIFY THAT THESE WORKS HAVE BEEN DESIGNED BY ME  
IN ACCORDANCE WITH SOUND ENGINEERING PRACTICE AND THAT I TAKE  
FULL RESPONSIBILITY FOR THE DESIGN AND PROPER PERFORMANCE OF  
THE SAME

JURUTERA PERUNDING

TANDATANGAN PEMILIK



Lot 10, Jalan Delima 1/ 1,  
Hicom Glemarie Industrial Park,  
40150 Shah Alam, Selangor.  
Tel: +603-5721 1800  
Website: www.digi.com.my

TANDATANGAN KONTRAKTOR

Saya bertanggungjawab untuk mereka bentuk kerja-kerja  
KAWALAN LALULINTAS ke atas jalan/bahu jalan yang berhubung  
dengan penanaman/pengorekkan di kawasan diatas.



VS MAJU TECH SDN. BHD.  
NO 37M, Jalan Sungai Indah 19/1, Taman Sungai Indah, 43300 Seri Kembangan, Selangor.  
Tel : 03-56361536

TRAFFIC MANAGEMENT

DRAWN BY: IZUAN

DATE: 20.11.2024

CHECKED BY:

SCALE: NTS

DRAWING NO: CD/22-0376BD/JENDELA/VSM/KUDR/01/11-24

SITE ID : 22-0376BD\_4020R KG SG  
PELANTOK - 4346A RCC CHEMOR

SITE PLAN

I HEREBY CERTIFY THAT THESE WORKS HAVE BEEN DESIGNED BY ME  
IN ACCORDANCE WITH SOUND ENGINEERING PRACTICE AND THAT I TAKE  
FULL RESPONSIBILITY FOR THE DESIGN AND PROPER PERFORMANCE OF  
THE SAME




Lot 10, Jalan Delima 1/ 1,  
Hicom Glemarie Industrial Park,  
40150 Shah Alam, Selangor.  
Tel: +603-5721 1800  
Website: www.digi.com.my

Saya bertanggungjawab untuk mereka bentuk kerja-kerja  
KAWALAN LALULINTAS ke atas jalan/bahu jalan yang berhubung  
dengan penanaman/pengorekkan di kawasan diatas.



VS MAJU TECH SDN. BHD.  
NO 37M, Jalan Sungai Indah 19/1, Taman Sungai Indah, 43300 Seri Kembangan, Selangor.  
Tel : 03-56361536

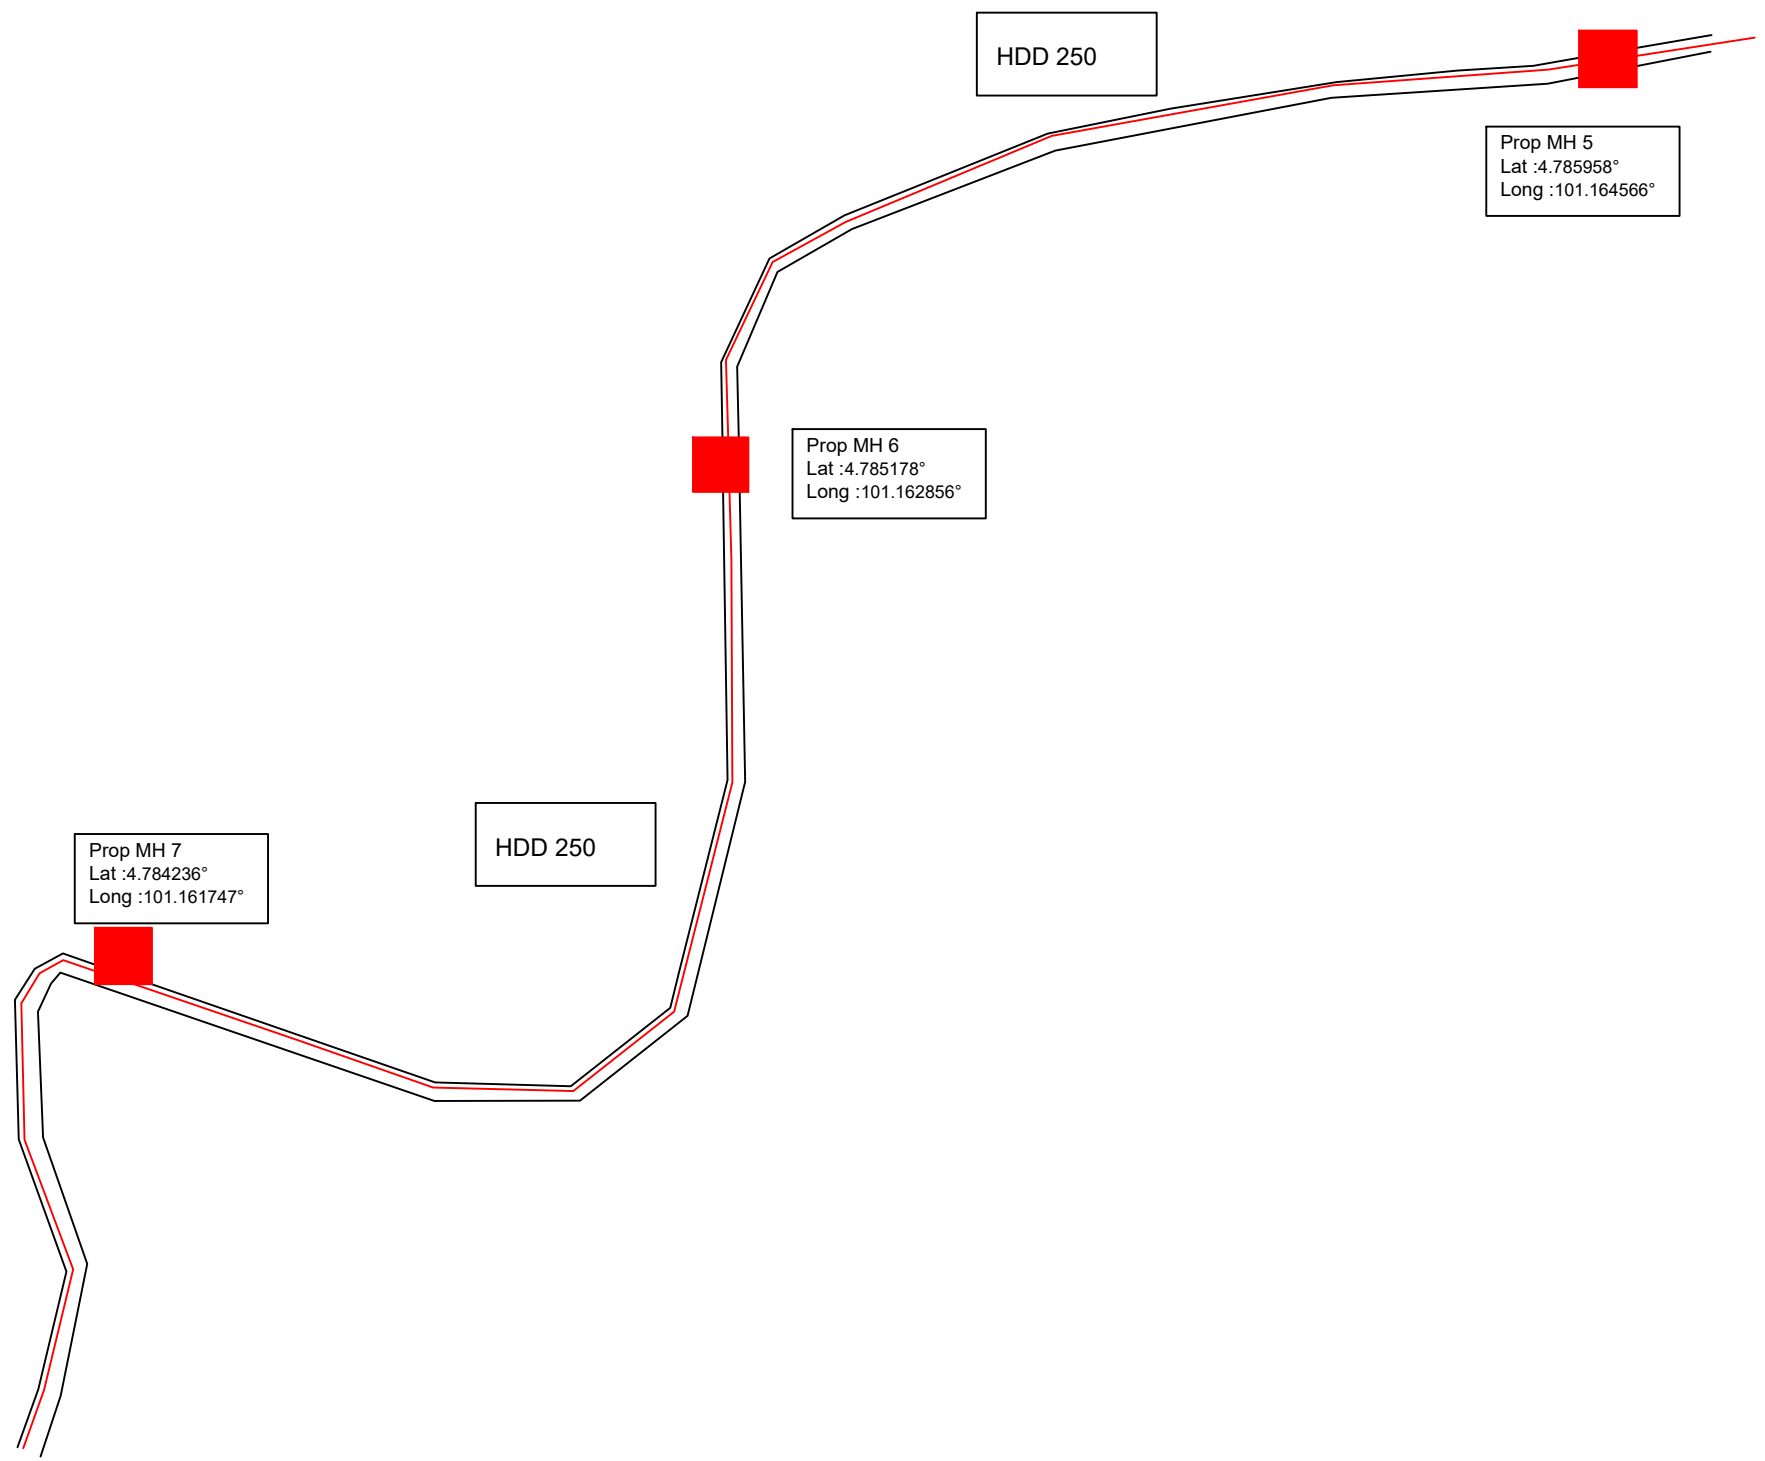

SITE ID : 22-0376BD\_4020R KG SG  
PELANTOK - 4346A RCC CHEMOR

SITE PLAN

I HEREBY CERTIFY THAT THESE WORKS HAVE BEEN DESIGNED BY ME  
IN ACCORDANCE WITH SOUND ENGINEERING PRACTICE AND THAT I TAKE  
FULL RESPONSIBILITY FOR THE DESIGN AND PROPER PERFORMANCE OF  
THE SAME





Lot 10, Jalan Delima 1/ 1,  
Hicom Glemarie Industrial Park,  
40150 Shah Alam, Selangor.  
Tel: +603-5721 1800  
Website: www.digi.com.my

Saya bertanggungjawab untuk mereka bentuk kerja-kerja  
KAWALAN LALULINTAS ke atas jalan/bahu jalan yang berhubung  
dengan penanaman/pengorekkan di kawasan diatas.



VS MAJU TECH SDN. BHD.  
NO 37M, Jalan Sungai Indah 19/1, Taman Sungai Indah, 43300 Seri Kembangan, Selangor.  
Tel : 03-56361536

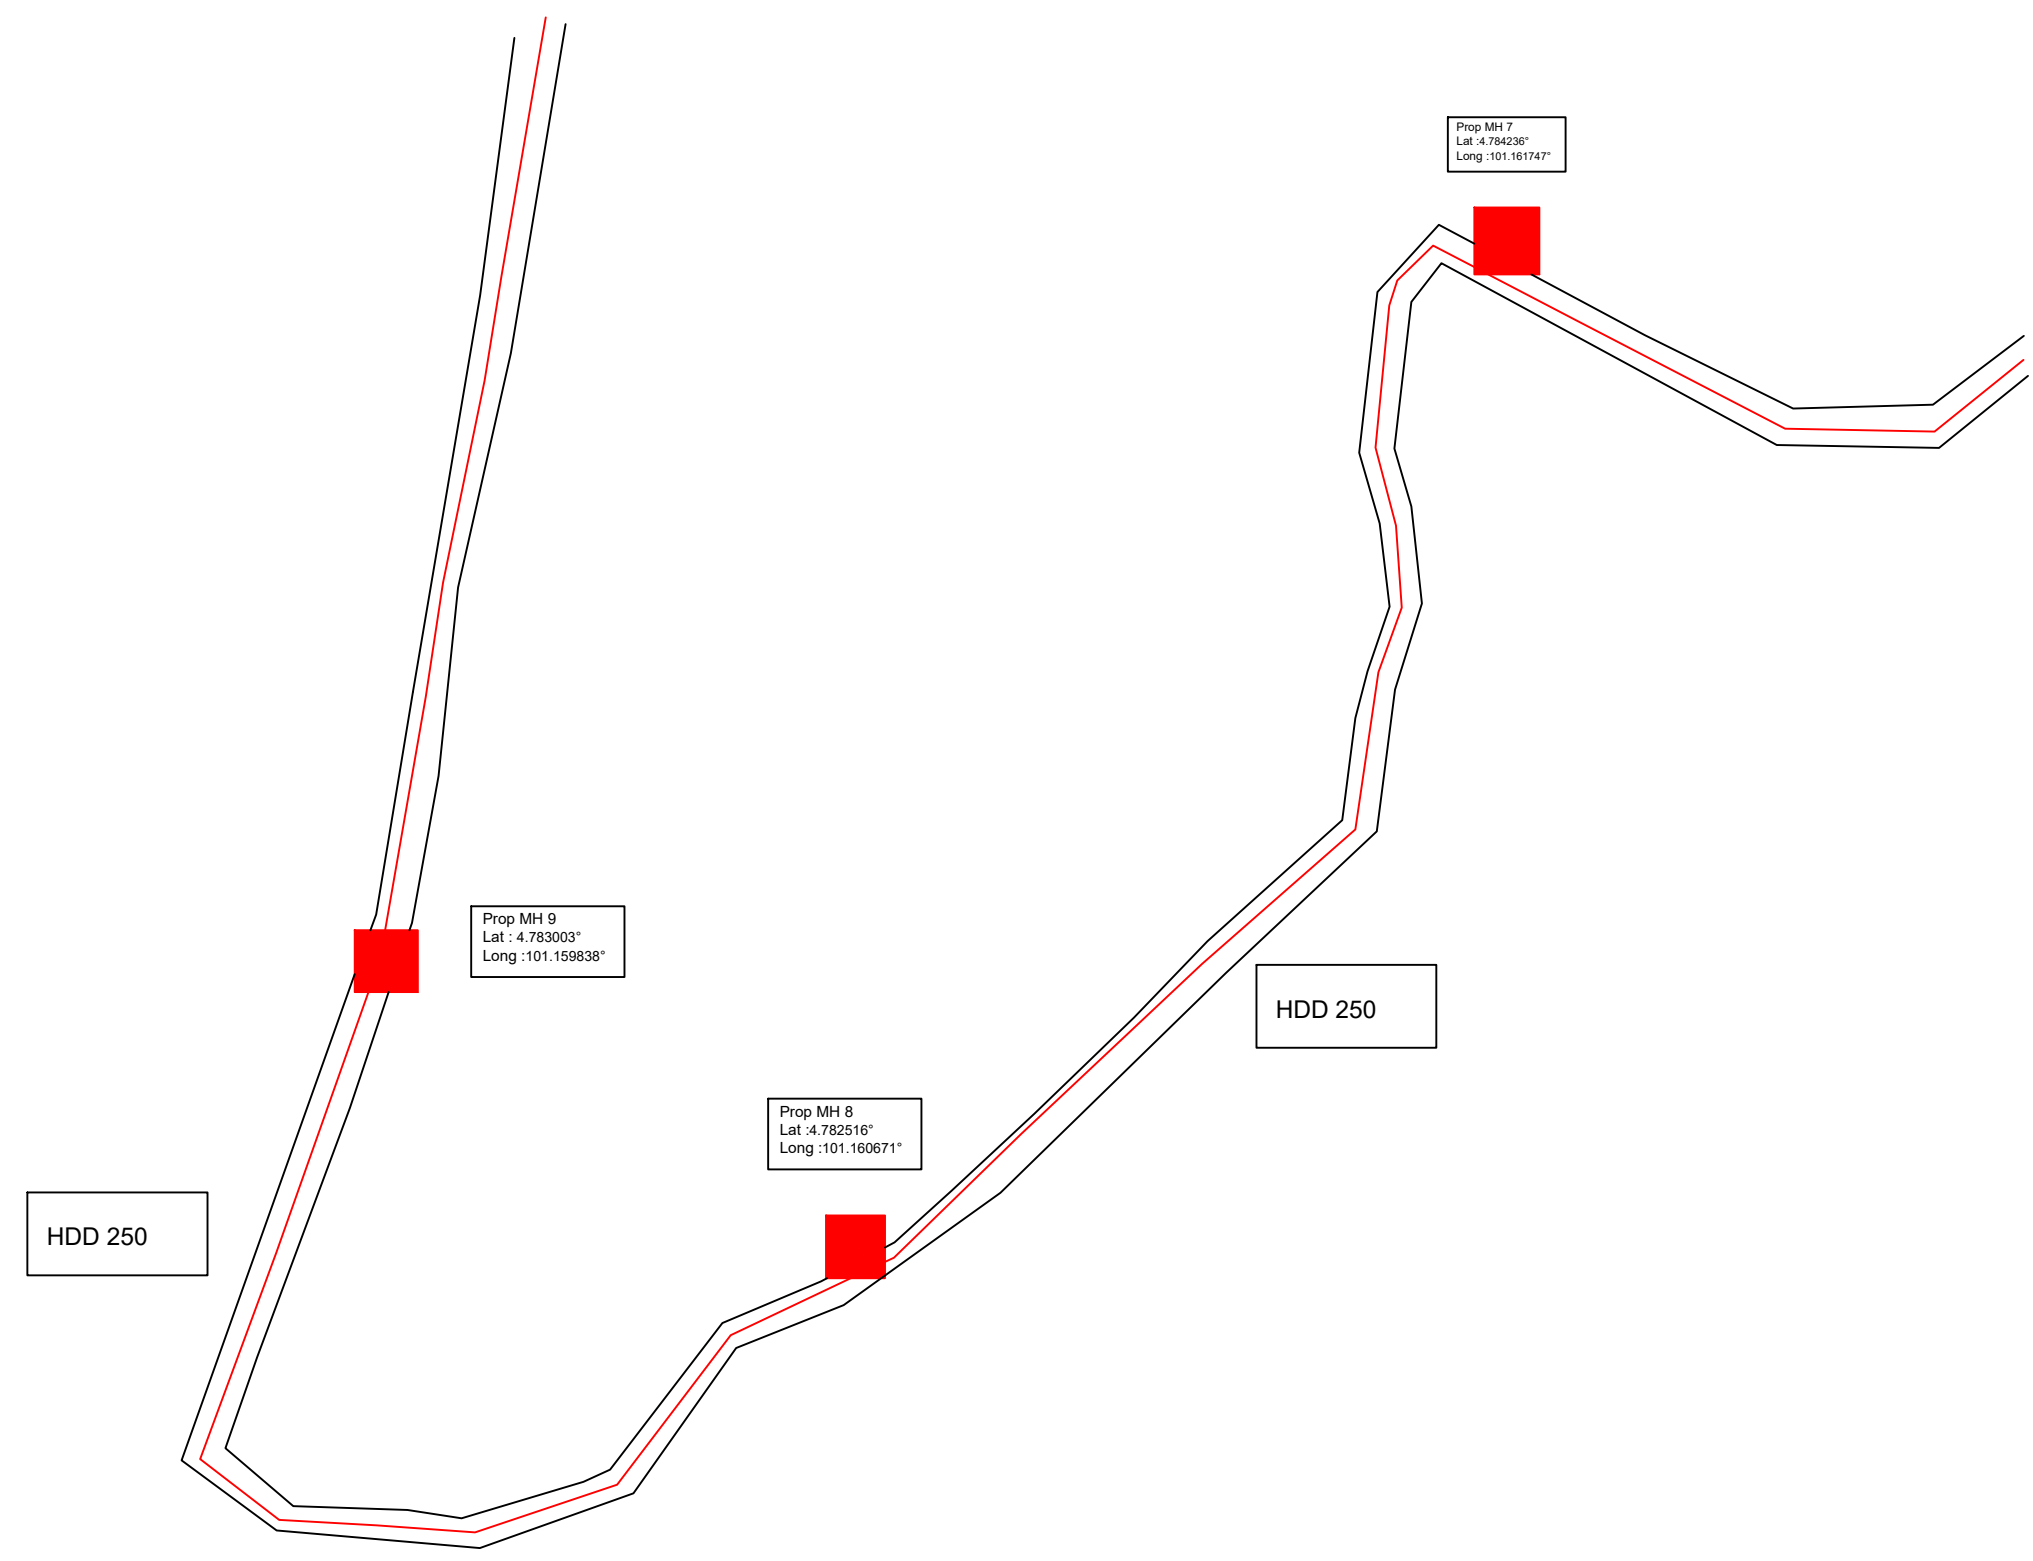

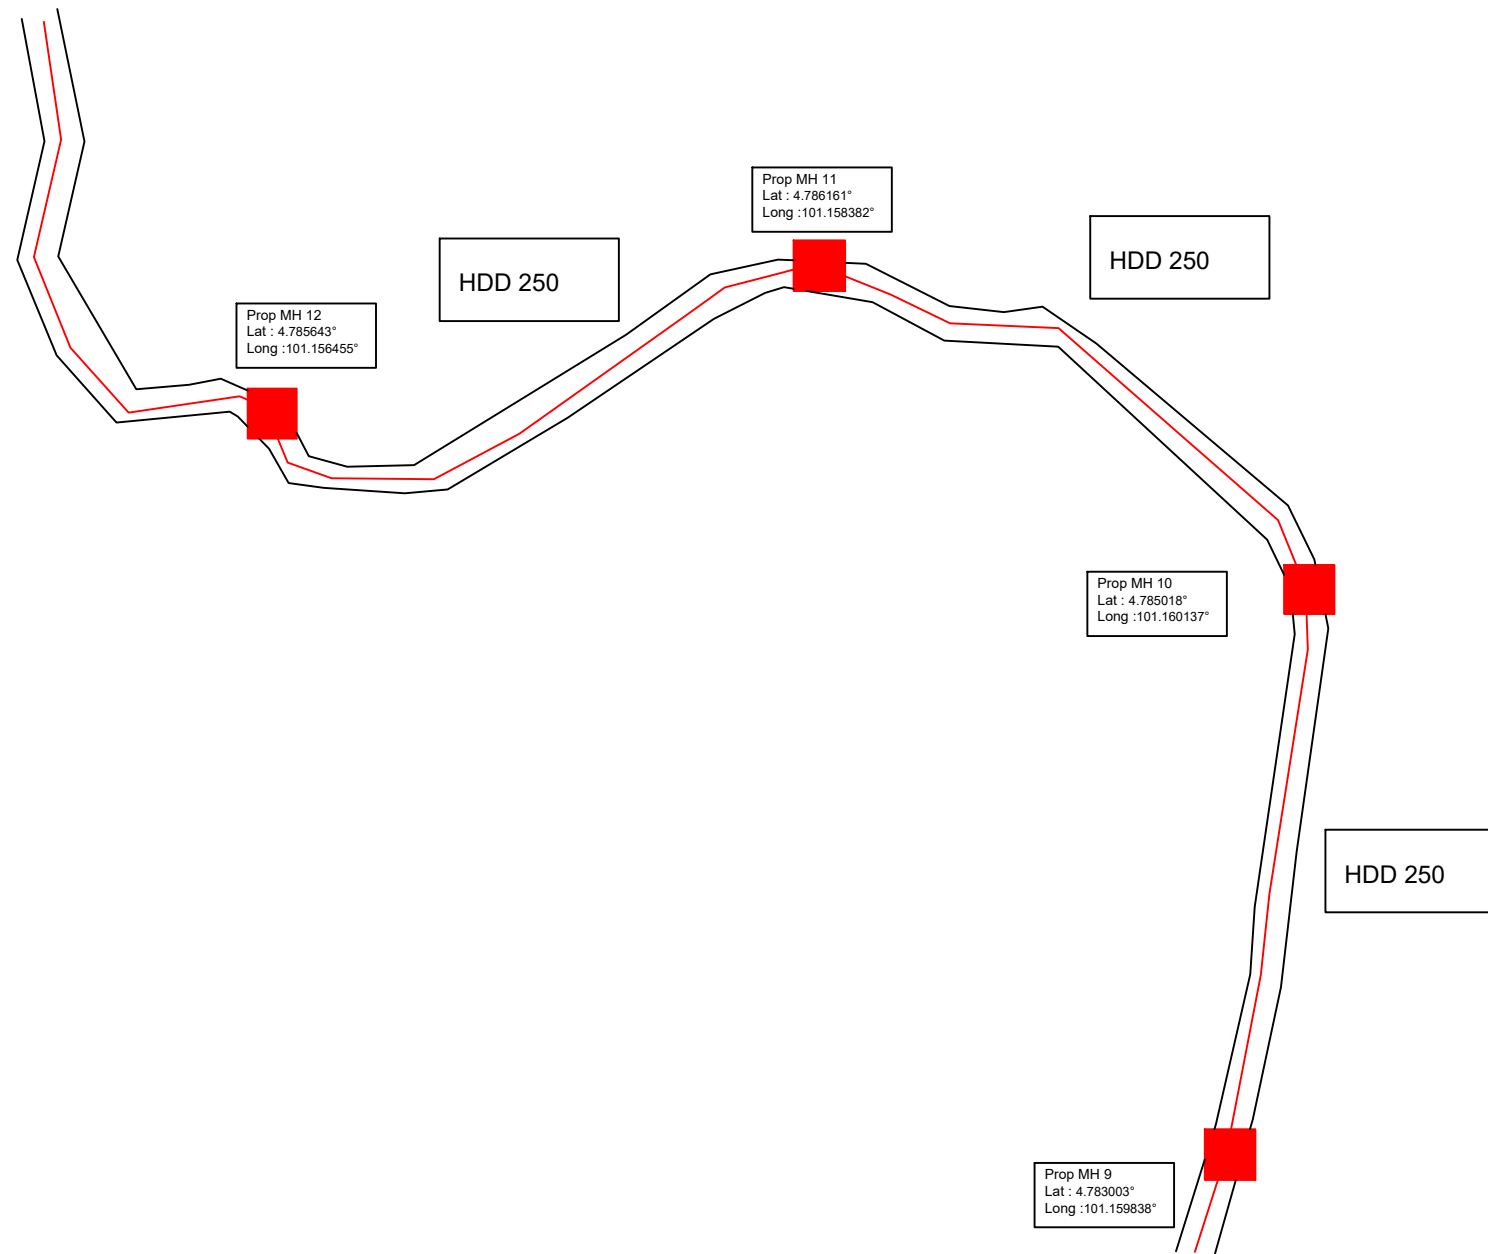

NO. RUJUKAN

COP KELULUSAN

TAJUK PROJEK

SITE ID : 22-0376BD\_4020R KG SG  
PELANTOK - 4346A RCC CHEMOR

TAJUK KECIL

SITE PLAN

CADANGAN JURUTERA

I HEREBY CERTIFY THAT THESE WORKS HAVE BEEN DESIGNED BY ME  
IN ACCORDANCE WITH SOUND ENGINEERING PRACTICE AND THAT I TAKE  
FULL RESPONSIBILITY FOR THE DESIGN AND PROPER PERFORMANCE OF  
THE SAME

JURUTERA PERUNDING

TANDATANGAN PEMILIK



Lot 10, Jalan Delima 1/ 1,  
Hicom Glemarie Industrial Park,  
40150 Shah Alam, Selangor.  
Tel: +603-5721 1800  
Website: www.digi.com.my

TANDATANGAN KONTRAKTOR

Saya bertanggungjawab untuk mereka bentuk kerja-kerja  
KAWALAN LALULINTAS ke atas jalan/bahu jalan yang berhubung  
dengan penanaman/pengorekkan di kawasan diatas.



VS MAJU TECH SDN. BHD.  
NO 37M, Jalan Sungai Indah 19/1, Taman Sungai Indah, 43300 Seri Kembangan, Selangor.  
Tel : 03-56361536

TRAFFIC MANAGEMENT

DRAWN BY: IZUAN DATE: 20.11.2024

CHECKED BY: SCALE: NTS

DRAWING NO: CD/22-0376BD/JENDELA/VSM/KUDR/01/11-24

SITE ID : 22-0376BD\_4020R KG SG  
PELANTOK - 4346A RCC CHEMOR

SITE PLAN

I HEREBY CERTIFY THAT THESE WORKS HAVE BEEN DESIGNED BY ME  
IN ACCORDANCE WITH SOUND ENGINEERING PRACTICE AND THAT I TAKE  
FULL RESPONSIBILITY FOR THE DESIGN AND PROPER PERFORMANCE OF  
THE SAME




Lot 10, Jalan Delima 1/ 1,  
Hicom Glemarie Industrial Park,  
40150 Shah Alam, Selangor.  
Tel: +603-5721 1800  
Website: www.digi.com.my

Saya bertanggungjawab untuk mereka bentuk kerja-kerja  
KAWALAN LALULINTAS ke atas jalan/bahu jalan yang berhubung  
dengan penanaman/pengorekkan di kawasan diatas.



VS MAJU TECH SDN. BHD.  
NO 37M, Jalan Sungai Indah 19/1, Taman Sungai Indah, 43300 Seri Kembangan, Selangor.  
Tel : 03-56361536

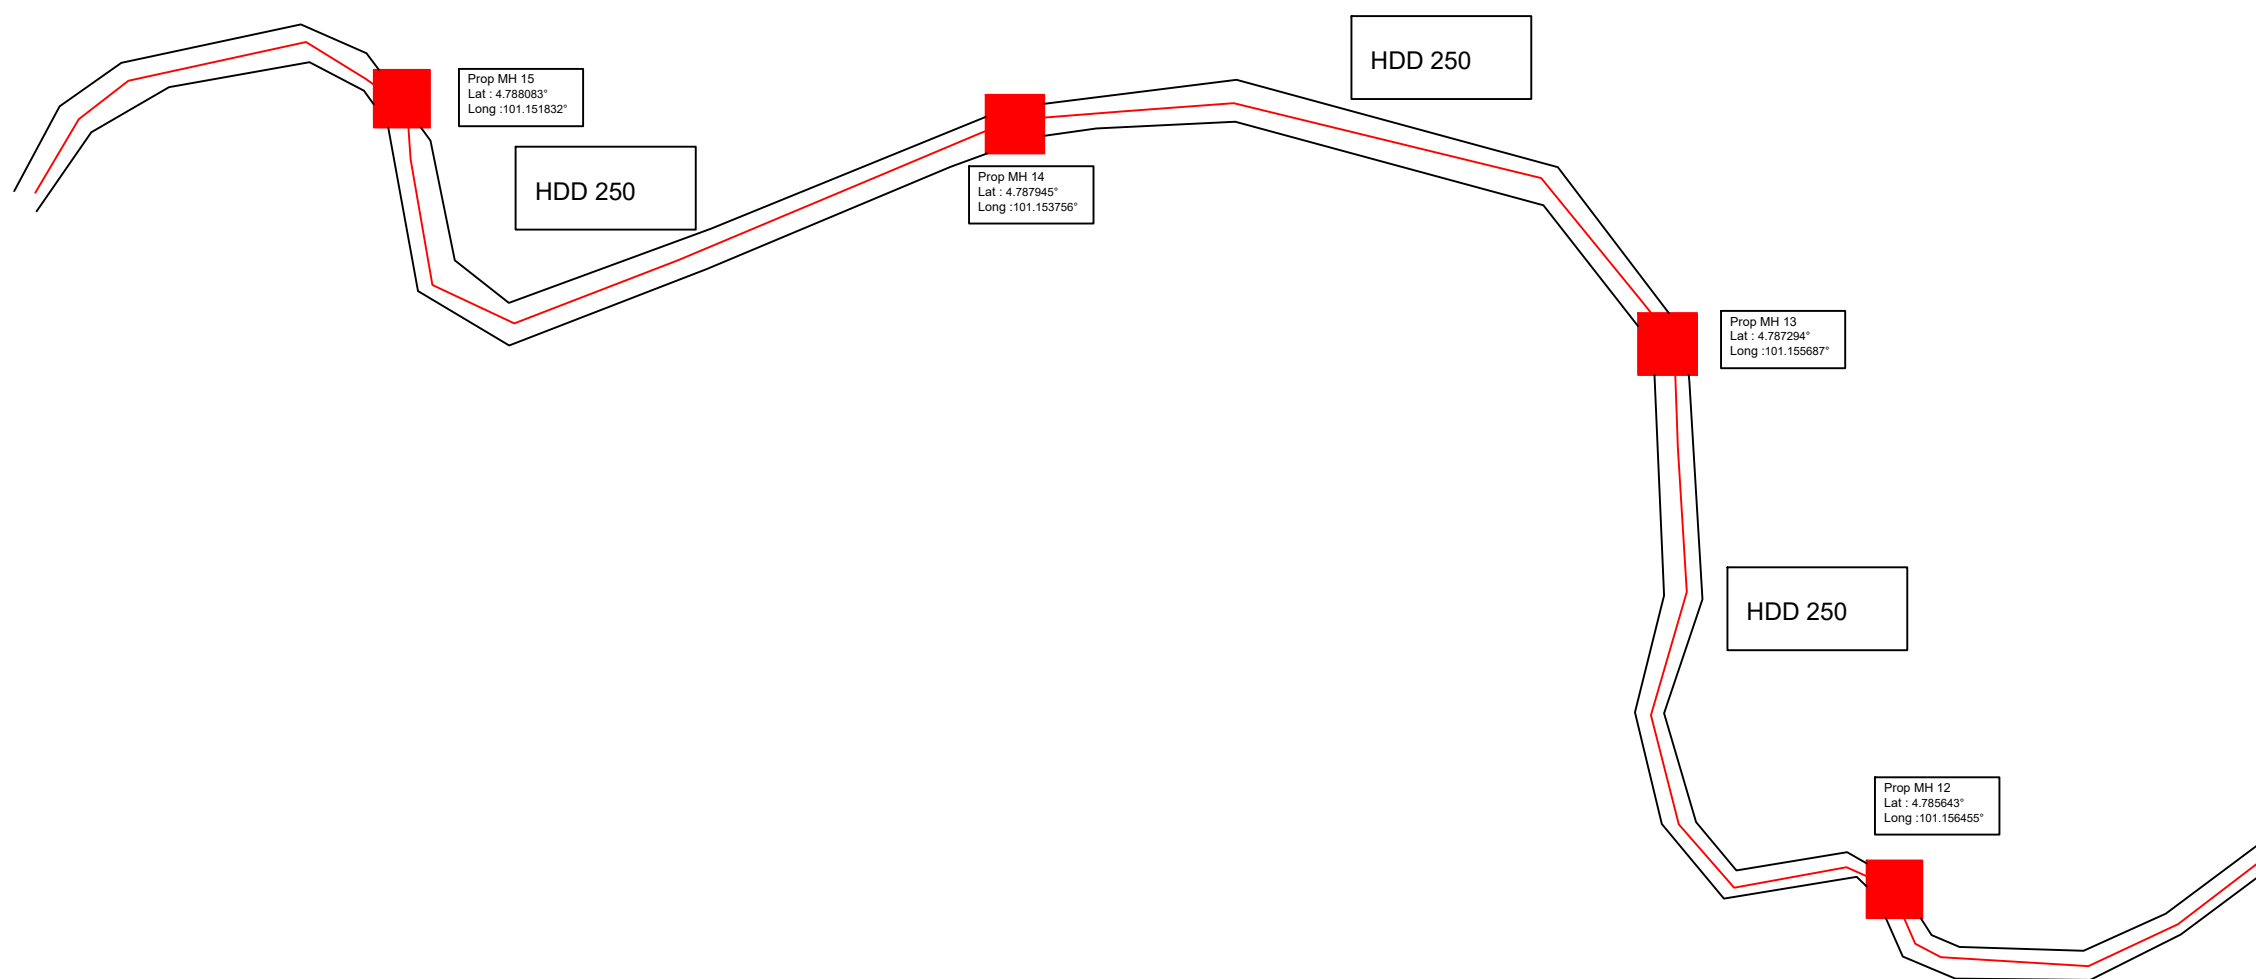

SITE ID : 22-0376BD\_4020R KG SG  
PELANTOK - 4346A RCC CHEMOR

SITE PLAN

I HEREBY CERTIFY THAT THESE WORKS HAVE BEEN DESIGNED BY ME  
IN ACCORDANCE WITH SOUND ENGINEERING PRACTICE AND THAT I TAKE  
FULL RESPONSIBILITY FOR THE DESIGN AND PROPER PERFORMANCE OF  
THE SAME



Lot 10, Jalan Delima 1/ 1,  
Hicom Glemarie Industrial Park,  
40150 Shah Alam, Selangor.  
Tel: +603-5721 1800  
Website: www.digi.com.my

Saya bertanggungjawab untuk mereka bentuk kerja-kerja  
KAWALAN LALULINTAS ke atas jalan/bahu jalan yang berhubung  
dengan penanaman/pengorekkan di kawasan diatas.





VS MAJU TECH SDN. BHD.  
NO 37M, Jalan Sungai Indah 19/1, Taman Sungai Indah, 43300 Seri Kembangan, Selangor.  
Tel : 03-56361536

DRAWN BY: IZUAN DATE: 20.11.2024

CHECKED BY: SCALE: NTS

DRAWING NO: CD/22-0376BD/JENDELA/VSM/KUDR/01/11-24

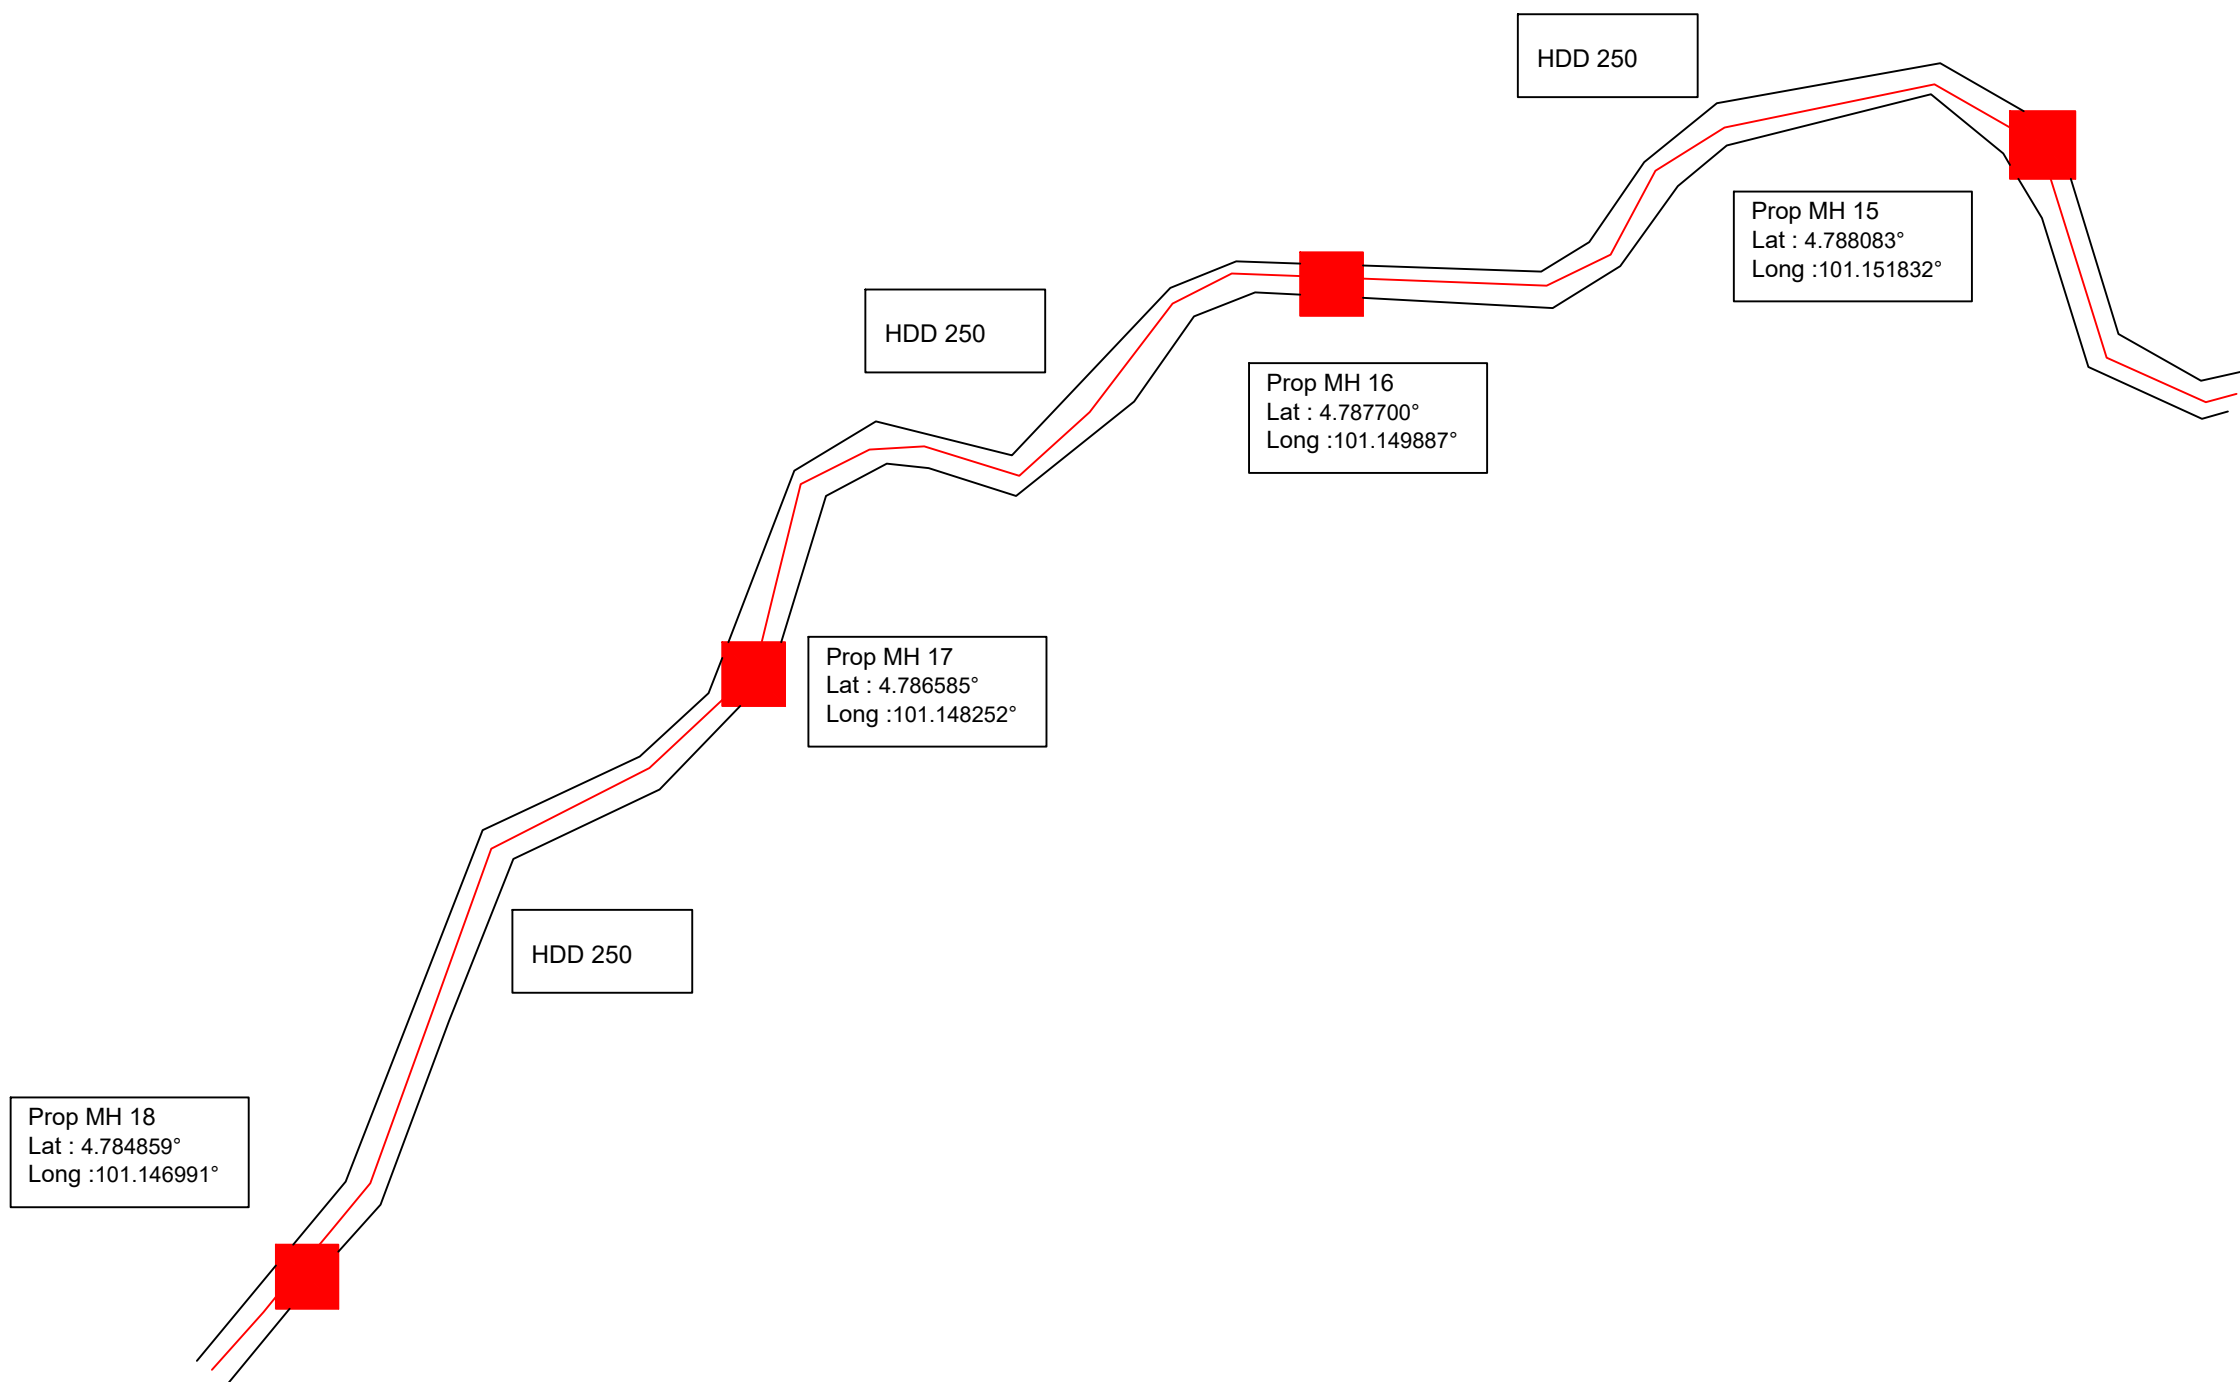

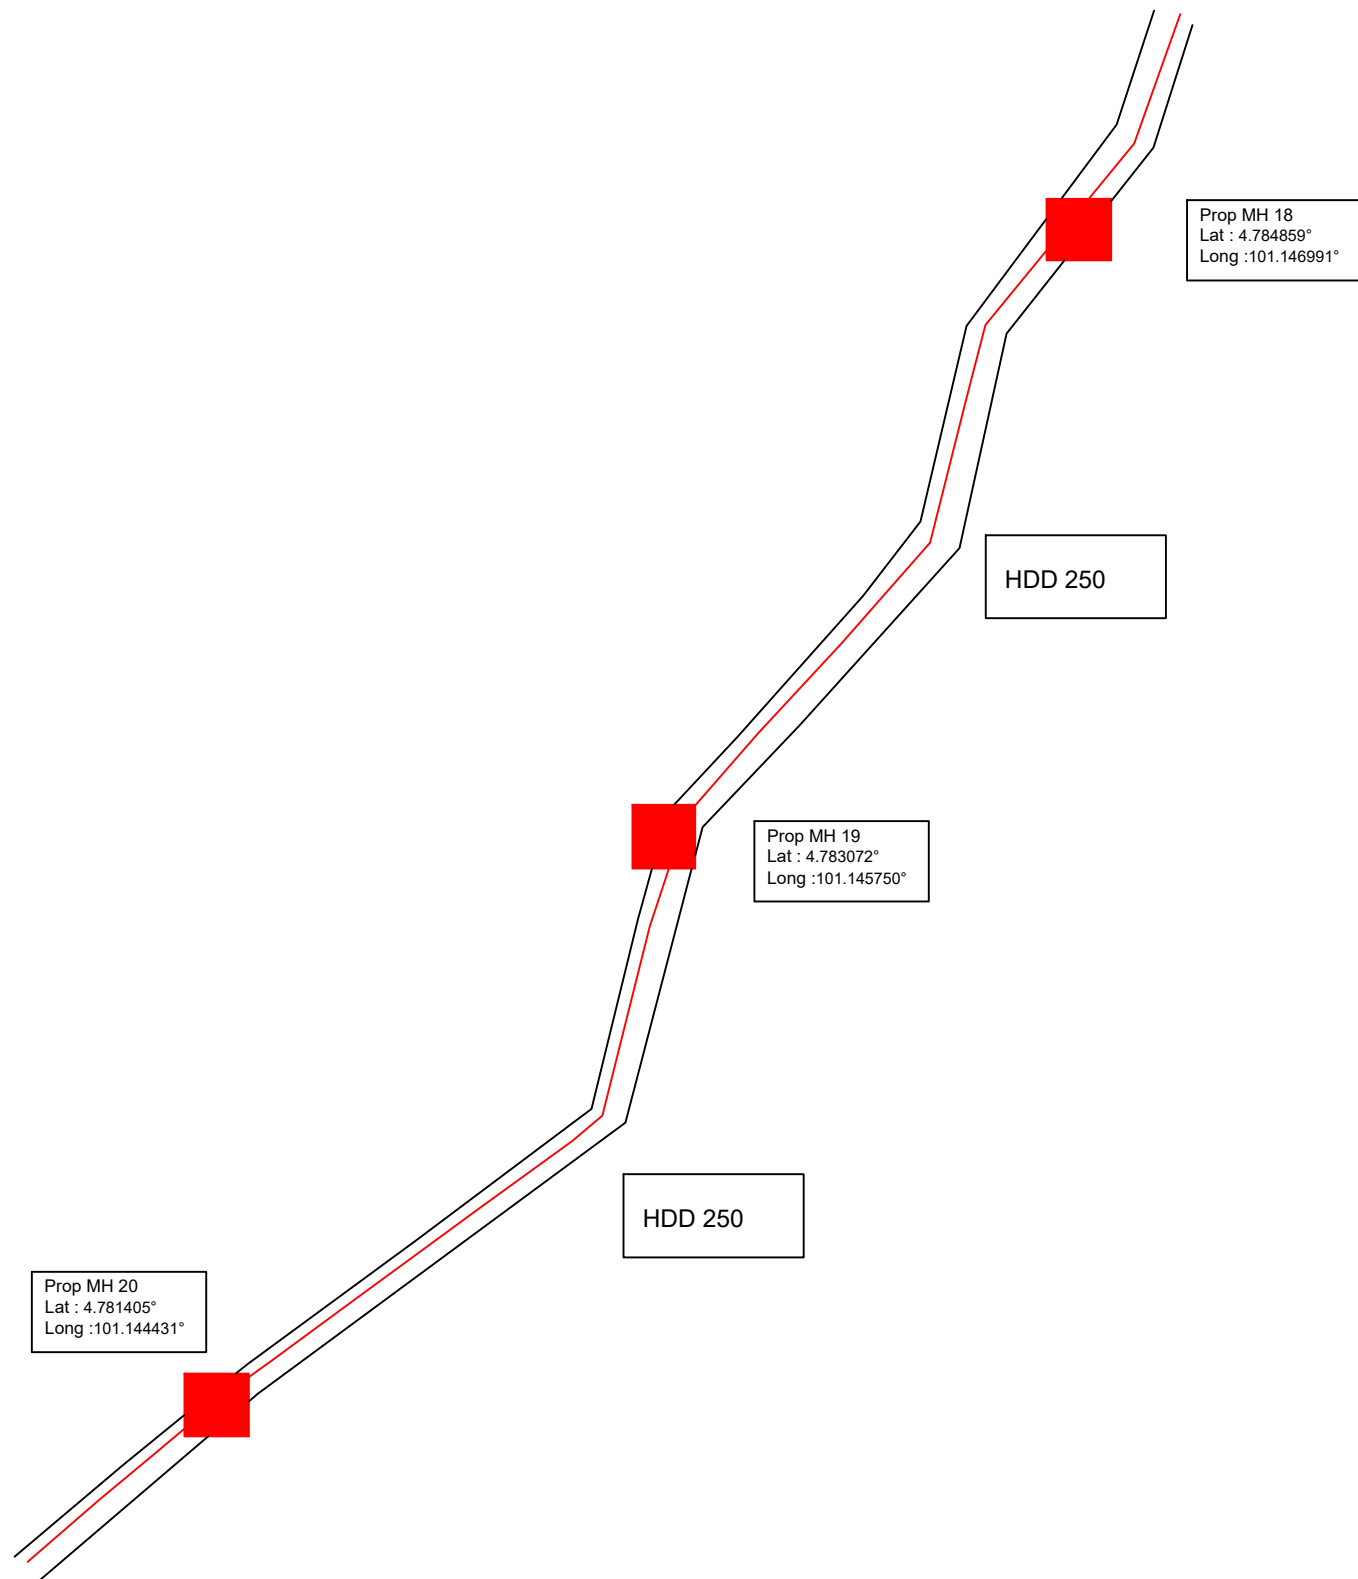

NO. RUJUKAN

COP KELULUSAN

TAJUK PROJEK

SITE ID : 22-0376BD\_4020R KG SG  
PELANTOK - 4346A RCC CHEMOR

TAJUK KECIL

SITE PLAN

CADANGAN JURUTERA

I HEREBY CERTIFY THAT THESE WORKS HAVE BEEN DESIGNED BY ME  
IN ACCORDANCE WITH SOUND ENGINEERING PRACTICE AND THAT I TAKE  
FULL RESPONSIBILITY FOR THE DESIGN AND PROPER PERFORMANCE OF  
THE SAME

JURUTERA PERUNDING

TANDATANGAN PEMILIK



Lot 10, Jalan Delima 1/ 1,  
Hicom Glemarie Industrial Park,  
40150 Shah Alam, Selangor.  
Tel: +603-5721 1800  
Website: www.digi.com.my

TANDATANGAN KONTRAKTOR

Saya bertanggungjawab untuk mereka bentuk kerja-kerja  
KAWALAN LALULINTAS ke atas jalan/bahu jalan yang berhubung  
dengan penanaman/pengorekkan di kawasan diatas.



VS MAJU TECH SDN. BHD.  
NO 37M, Jalan Sungai Indah 19/1, Taman Sungai Indah, 43300 Seri Kembangan, Selangor.  
Tel : 03-56361536

TRAFFIC MANAGEMENT

DRAWN BY: IZUAN DATE: 20.11.2024  
CHECKED BY: SCALE: NTS

DRAWING NO: CD/22-0376BD/JENDELA/VSM/KUDR/01/11-24

SITE ID : 22-0376BD\_4020R KG SG  
PELANTOK - 4346A RCC CHEMOR

SITE PLAN

I HEREBY CERTIFY THAT THESE WORKS HAVE BEEN DESIGNED BY ME  
IN ACCORDANCE WITH SOUND ENGINEERING PRACTICE AND THAT I TAKE  
FULL RESPONSIBILITY FOR THE DESIGN AND PROPER PERFORMANCE OF  
THE SAME



Lot 10, Jalan Delima 1/ 1,  
Hicom Glemarie Industrial Park,  
40150 Shah Alam, Selangor.  
Tel: +603-5721 1800  
Website: www.digi.com.my

Saya bertanggungjawab untuk mereka bentuk kerja-kerja  
KAWALAN LALULINTAS ke atas jalan/bahu jalan yang berhubung  
dengan penanaman/pengorekkan di kawasan diatas.




VS MAJU TECH SDN. BHD.  
NO 37M, Jalan Sungai Indah 19/1, Taman Sungai Indah, 43300 Seri Kembangan, Selangor.  
Tel : 03-56361536

DRAWN BY: IZUAN DATE: 20.11.2024

CHECKED BY: SCALE: NTS

DRAWING NO: CD/22-0376BD/JENDELA/VSM/KUDR/01/11-24

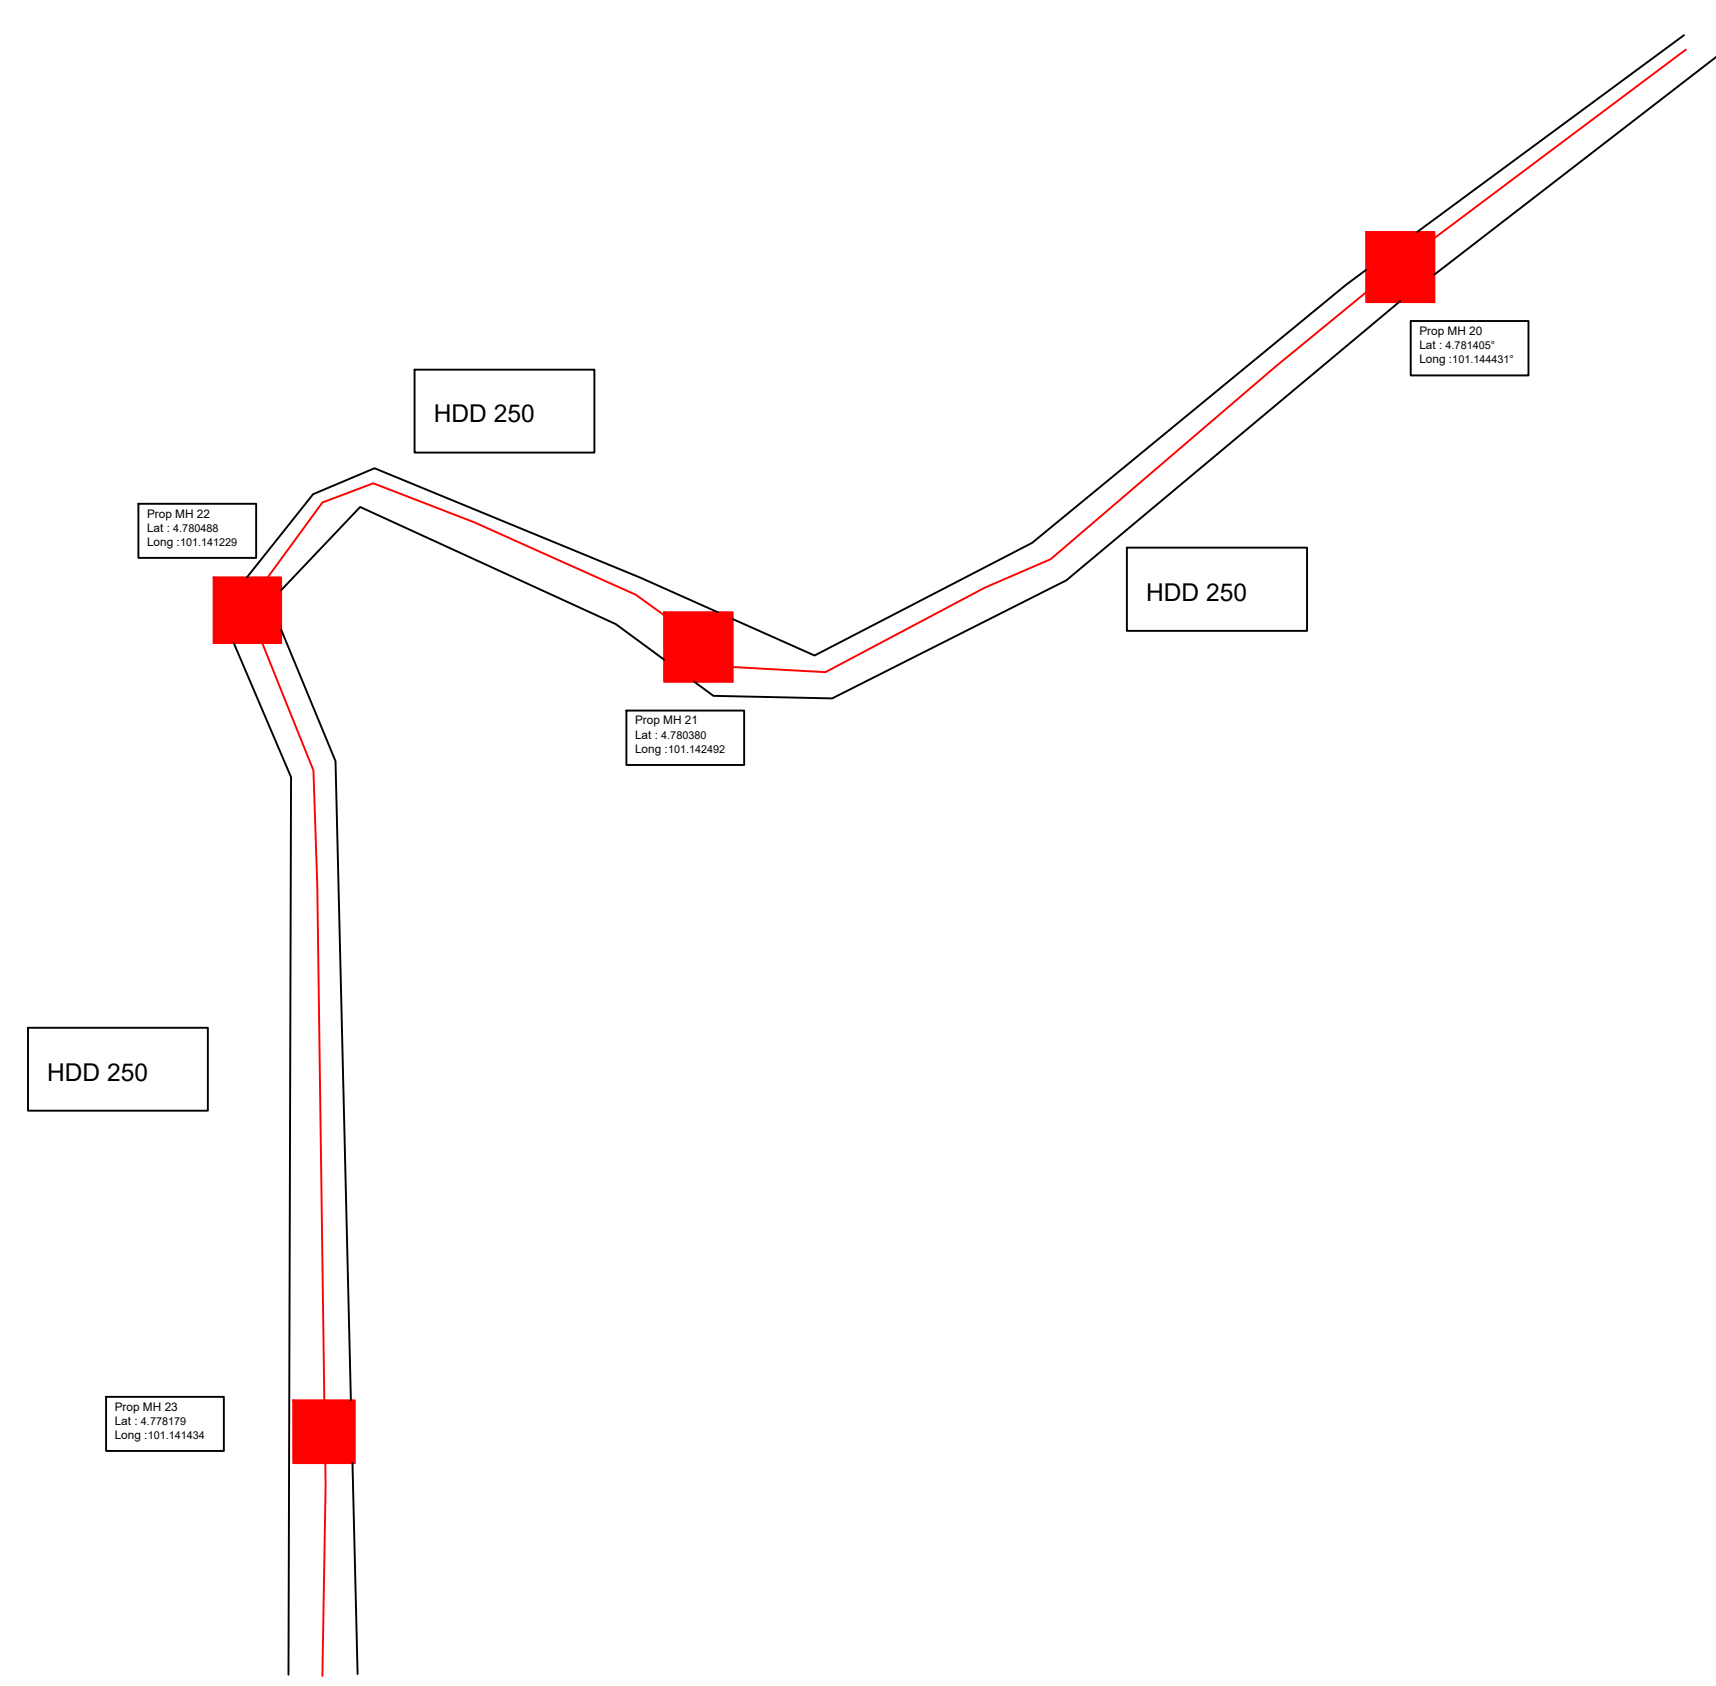

SITE ID : 22-0376BD\_4020R KG SG  
PELANTOK - 4346A RCC CHEMOR

SITE PLAN

I HEREBY CERTIFY THAT THESE WORKS HAVE BEEN DESIGNED BY ME  
IN ACCORDANCE WITH SOUND ENGINEERING PRACTICE AND THAT I TAKE  
FULL RESPONSIBILITY FOR THE DESIGN AND PROPER PERFORMANCE OF  
THE SAME

  
Lot 10, Jalan Delima 1/ 1,  
Hicom Glemarie Industrial Park,  
40150 Shah Alam, Selangor.  
Tel: +603-5721 1800  
Website: www.digi.com.my

Saya bertanggungjawab untuk mereka bentuk kerja-kerja  
KAWALAN LALULINTAS ke atas jalan/bahu jalan yang berhubung  
dengan penanaman/pengorekkan di kawasan diatas.




VS MAJU TECH SDN. BHD.  
NO 37M, Jalan Sungai Indah 19/1, Taman Sungai Indah, 43300 Seri Kembangan, Selangor.  
Tel : 03-56361536

DRAWN BY: IZUAN DATE: 20.11.2024

CHECKED BY: NTS SCALE: NTS

DRAWING NO: CD/22-0376BD/JENDELA/VSM/KJDR/01/11-24

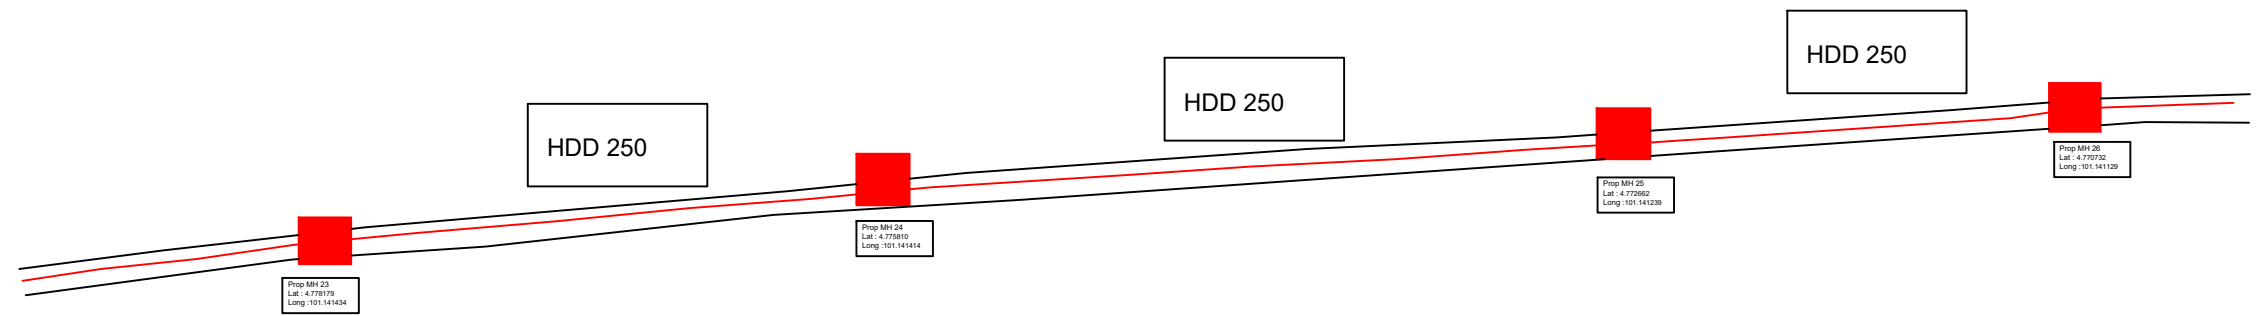

NO RUKUKAN

COP KELULUSAN

TAJUK PROJEK

SITE ID : 22-0376BD\_4020R KG SG  
PELANTOK - 4346A RCC CHEMOR

TAJUK KECIL

SITE PLAN

CADANGAN JURUTERA

I HEREBY CERTIFY THAT THESE WORKS HAVE BEEN DESIGNED BY ME  
IN ACCORDANCE WITH SOUND ENGINEERING PRACTICE AND THAT I TAKE  
FULL RESPONSIBILITY FOR THE DESIGN AND PROPER PERFORMANCE OF  
THE SAME

JURUTERA PERUNDING

TANDATANGAN PEMILIK



Lot 10, Jalan Delima 1/ 1,  
Hicom Glemarie Industrial Park,  
40150 Shah Alam, Selangor.  
Tel: +603-5721 1800  
Website: www.digi.com.my

TANDATANGAN KONTRAKTOR

Saya bertanggungjawab untuk mereka bentuk kerja-kerja  
KAWALAN LALULINTAS ke atas jalan/bahu jalan yang berhubung  
dengan penanaman/pengorekkan di kawasan diatas.



VS MAJU TECH SDN. BHD.  
NO 37M, Jalan Sungai Indah 19/1, Taman Sungai Indah, 43300 Seri Kembangan, Selangor.  
Tel : 03-56361536

TRAFFIC MANAGEMENT


DRAWN BY: IZUAN

DATE: 20.11.2024

CHECKED BY:

SCALE: NTS

DRAWING NO: CD/22-0376BD/JENDELA/VSMKUDR/01/11-24

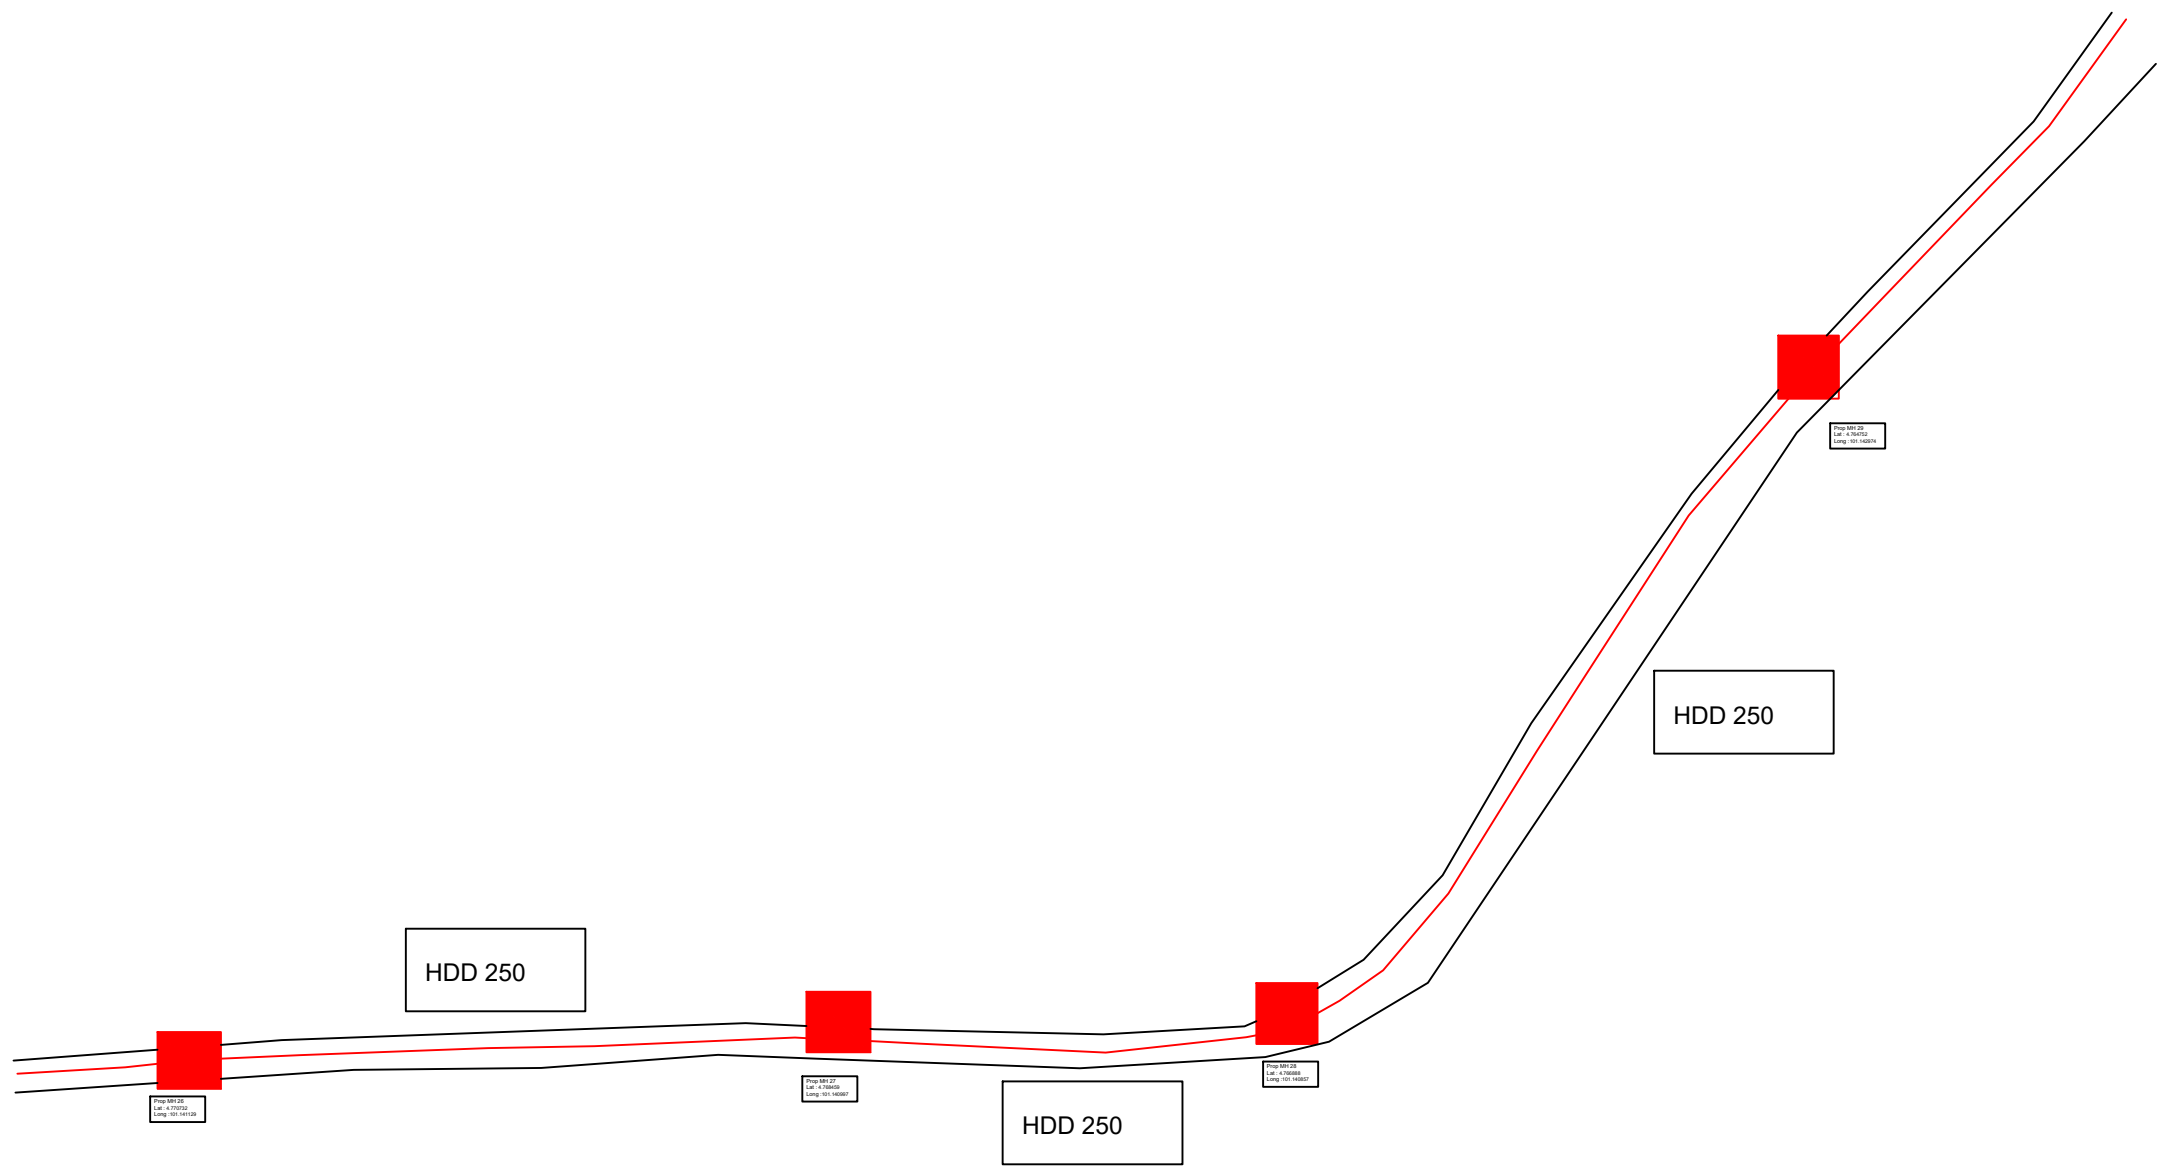

SITE ID : 22-0376BD\_4020R KG SG  
PELANTOK - 4346A RCC CHEMOR

SITE PLAN

I HEREBY CERTIFY THAT THESE WORKS HAVE BEEN DESIGNED BY ME  
IN ACCORDANCE WITH SOUND ENGINEERING PRACTICE AND THAT I TAKE  
FULL RESPONSIBILITY FOR THE DESIGN AND PROPER PERFORMANCE OF  
THE SAME





Lot 10, Jalan Delima 1/ 1,  
Hicom Glemarie Industrial Park,  
40150 Shah Alam, Selangor.  
Tel: +603-5721 1800  
Website: www.digi.com.my

Saya bertanggungjawab untuk mereka bentuk kerja-kerja  
KAWALAN LALULINTAS ke atas jalan/bahu jalan yang berhubung  
dengan penanaman/pengorekkan di kawasan diatas.



VS MAJU TECH SDN. BHD.  
NO 37M, Jalan Sungai Indah 19/1, Taman Sungai Indah, 43300 Seri Kembangan, Selangor.  
Tel : 03-56361536

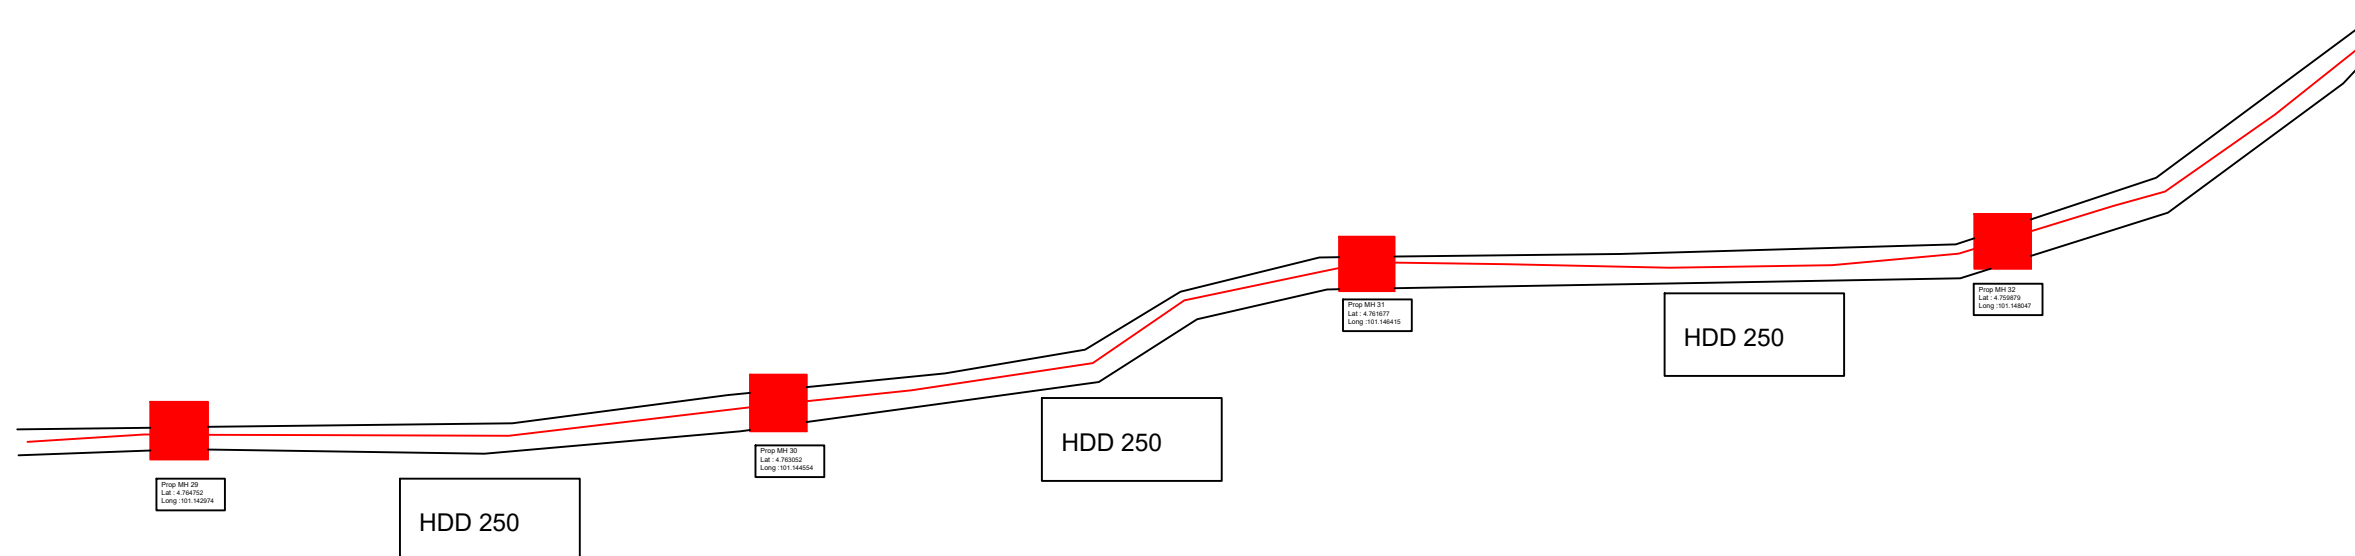

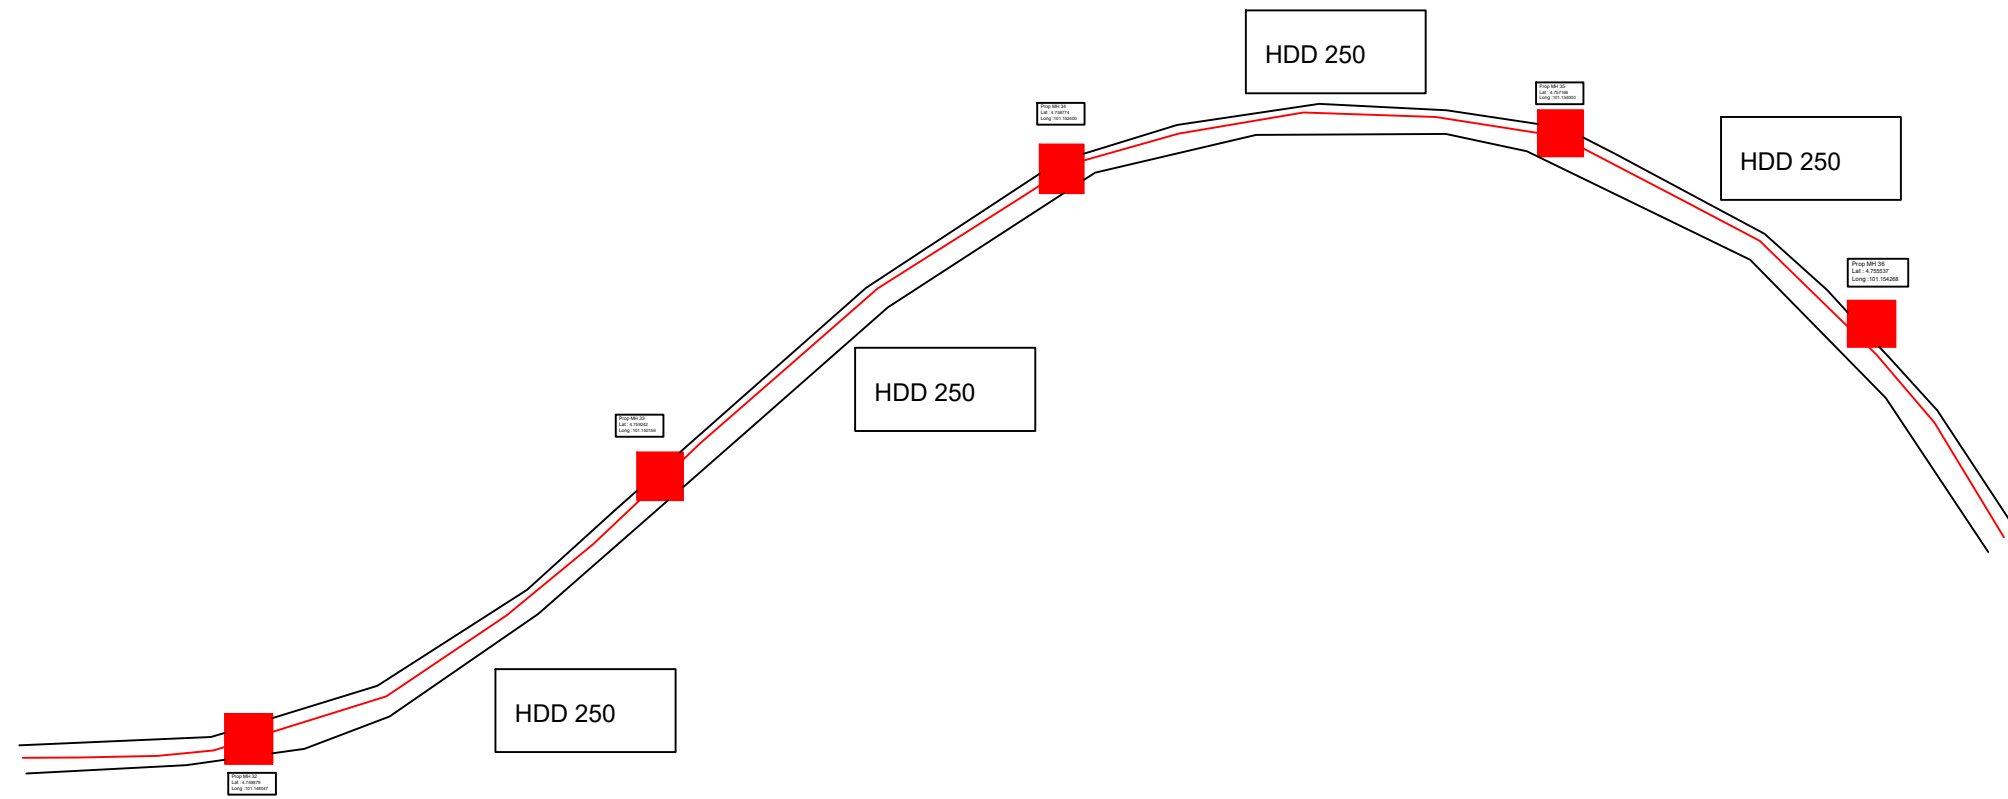

NO. RUJUKAN

COP KELULUSAN

TAJUK PROJEK

SITE ID : 22-0376BD\_4020R KG SG  
 PELANTOK - 4346A RCC CHEMOR

TAJUK KECIL

SITE PLAN

CADANGAN JURUTERA

I HEREBY CERTIFY THAT THESE WORKS HAVE BEEN DESIGNED BY ME  
 IN ACCORDANCE WITH SOUND ENGINEERING PRACTICE AND THAT I TAKE  
 FULL RESPONSIBILITY FOR THE DESIGN AND PROPER PERFORMANCE OF  
 THE SAME

JURUTERA PERUNDING

TANDATANGAN PEMILIK



Lot 10, Jalan Delima 1/ 1,  
 Hicom Glemarie Industrial Park,  
 40150 Shah Alam, Selangor.  
 Tel: +603-5721 1800  
 Website: www.digi.com.my

TANDATANGAN KONTRAKTOR

Saya bertanggungjawab untuk mereka bentuk kerja-kerja  
 KAWALAN LALULINTAS ke atas jalan/bahu jalan yang berhubung  
 dengan penanaman/pengorekkan di kawasan diatas.




VS MAJU TECH SDN. BHD.  
 NO 37M, Jalan Sungai Indah 19/1, Taman Sungai Indah, 43300 Seri Kembangan, Selangor.  
 Tel : 03-56361536

TRAFFIC MANAGEMENT

DRAWN BY: IZUAN DATE: 20.11.2024

CHECKED BY: SCALE: NTS

DRAWING NO: CD/22-0376BD/JENDELA/VSM/KUDR/01/11-24

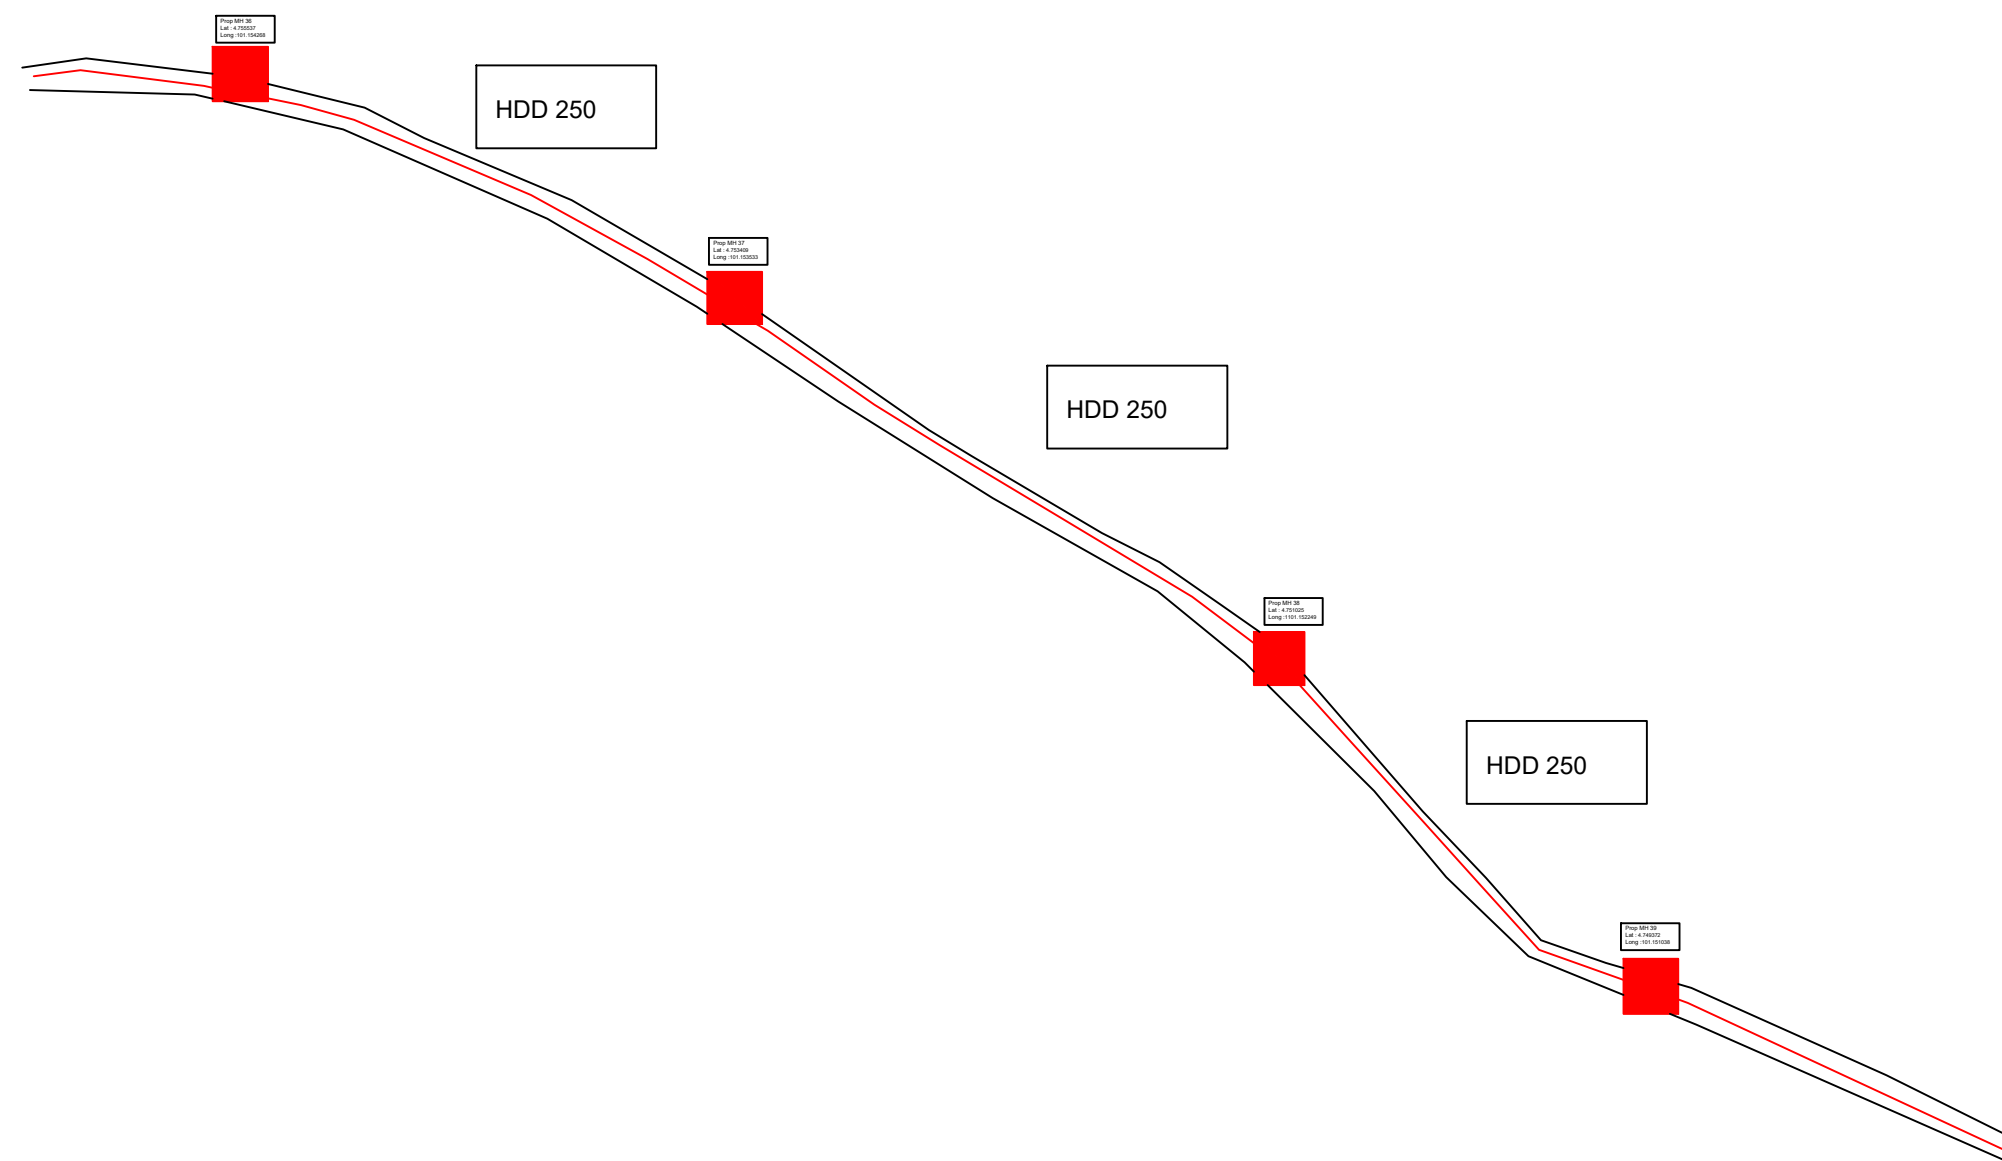

NO. RUJUKAN

COP KELULUSAN

TAJUK PROJEK

SITE ID : 22-0376BD\_4020R KG SG  
 PELANTOK - 4346A RCC CHEMOR

TAJUK KECIL

SITE PLAN

CADANGAN JURUTERA

I HEREBY CERTIFY THAT THESE WORKS HAVE BEEN DESIGNED BY ME  
 IN ACCORDANCE WITH SOUND ENGINEERING PRACTICE AND THAT I TAKE  
 FULL RESPONSIBILITY FOR THE DESIGN AND PROPER PERFORMANCE OF  
 THE SAME

JURUTERA PERUNDING

TANDATANGAN PEMILIK



Lot 10, Jalan Delima 1/ 1,  
 Hicom Glemarie Industrial Park,  
 40150 Shah Alam, Selangor.  
 Tel: +603-5721 1800  
 Website: www.digi.com.my

TANDATANGAN KONTRAKTOR

Saya bertanggungjawab untuk mereka bentuk kerja-kerja  
 KAWALAN LALULINTAS ke atas jalan/bahu jalan yang berhubung  
 dengan penanaman/pengorekkan di kawasan diatas.




VS MAJU TECH SDN. BHD.  
 NO 37M, Jalan Sungai Indah 19/1, Taman Sungai Indah, 43300 Seri Kembangan, Selangor.  
 Tel : 03-56361536

TRAFFIC MANAGEMENT

DRAWN BY: IZUAN DATE: 20.11.2024  
 CHECKED BY: SCALE: NTS

DRAWING NO: CD/22-0376BD/JENDELA/VSMKUDR/01/11-24

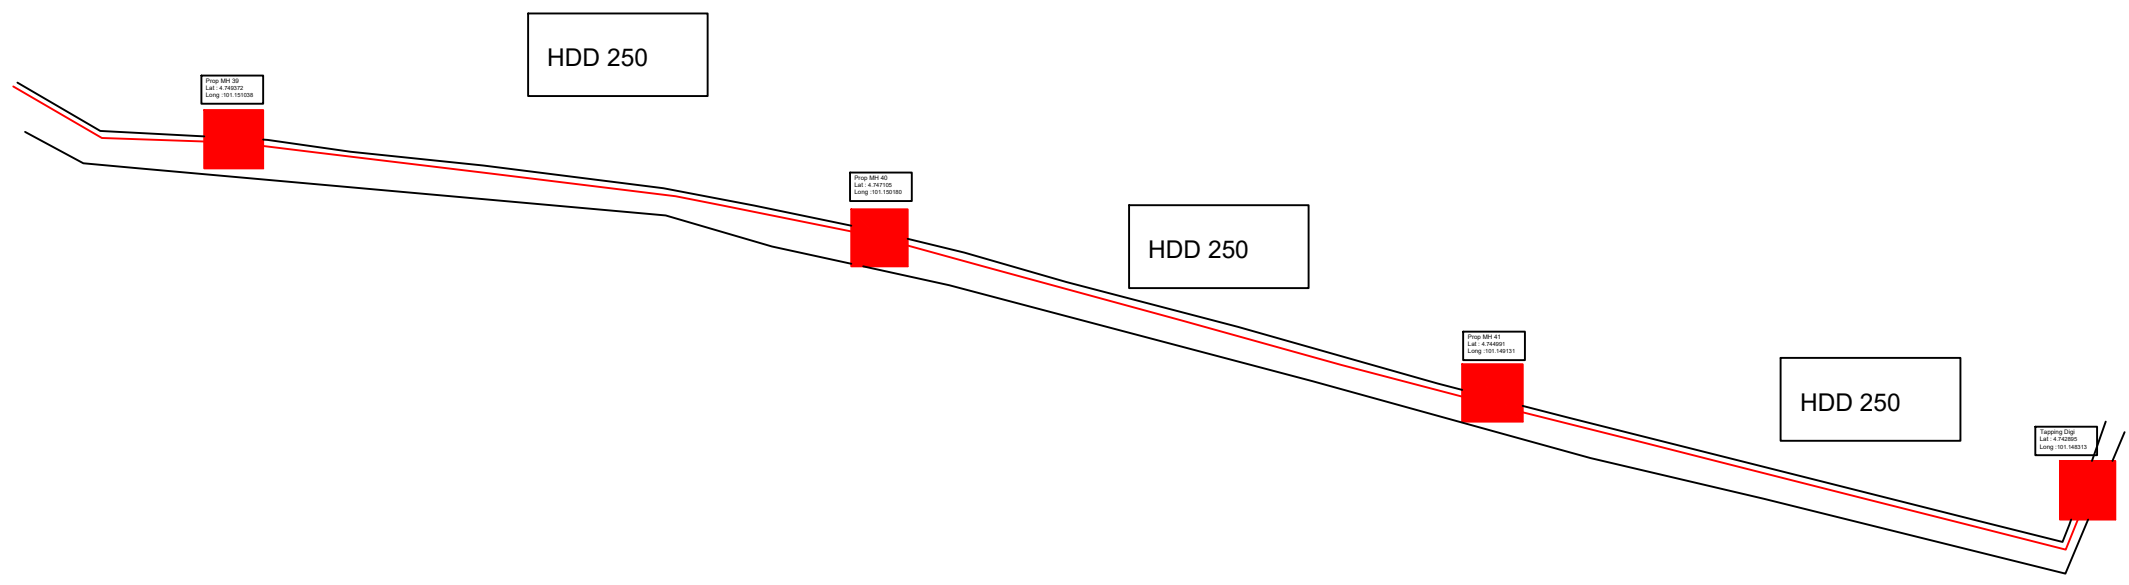

NO RUJUKAN

COP KELULUSAN

TAJUK PROJEK

SITE ID : 22-0376BD\_4020R KG SG  
 PELANTOK - 4346A RCC CHEMOR

TAJUK KECIL

SITE PLAN

CADANGAN JURUTERA

I HEREBY CERTIFY THAT THESE WORKS HAVE BEEN DESIGNED BY ME  
 IN ACCORDANCE WITH SOUND ENGINEERING PRACTICE AND THAT I TAKE  
 FULL RESPONSIBILITY FOR THE DESIGN AND PROPER PERFORMANCE OF  
 THE SAME

JURUTERA PERUNDING

TANDATANGAN PEMILIK



Lot 10, Jalan Delima 1/ 1,  
 Hicom Glemarie Industrial Park,  
 40150 Shah Alam, Selangor.  
 Tel: +603-5721 1800  
 Website: www.digi.com.my

TANDATANGAN KONTRAKTOR

Saya bertanggungjawab untuk mereka bentuk kerja-kerja  
 KAWALAN LALULINTAS ke atas jalan/bahu jalan yang berhubung  
 dengan penanaman/pengorekkan di kawasan diatas.



VS MAJU TECH SDN. BHD.  
 NO 37M, Jalan Sungai Indah 19/1, Taman Sungai Indah, 43300 Seri Kembangan, Selangor.  
 Tel : 03-56361536

TRAFFIC MANAGEMENT

DRAWN BY: IZUAN DATE: 20.11.2024  
 CHECKED BY: SCALE: NTS

DRAWING NO: CD/22-0376BD/JENDELA/VSM/KUDR/01/11-24