


(DAERAH BESUT)  
**SEKOLAH KEBANGSAAN TEMPINIS**

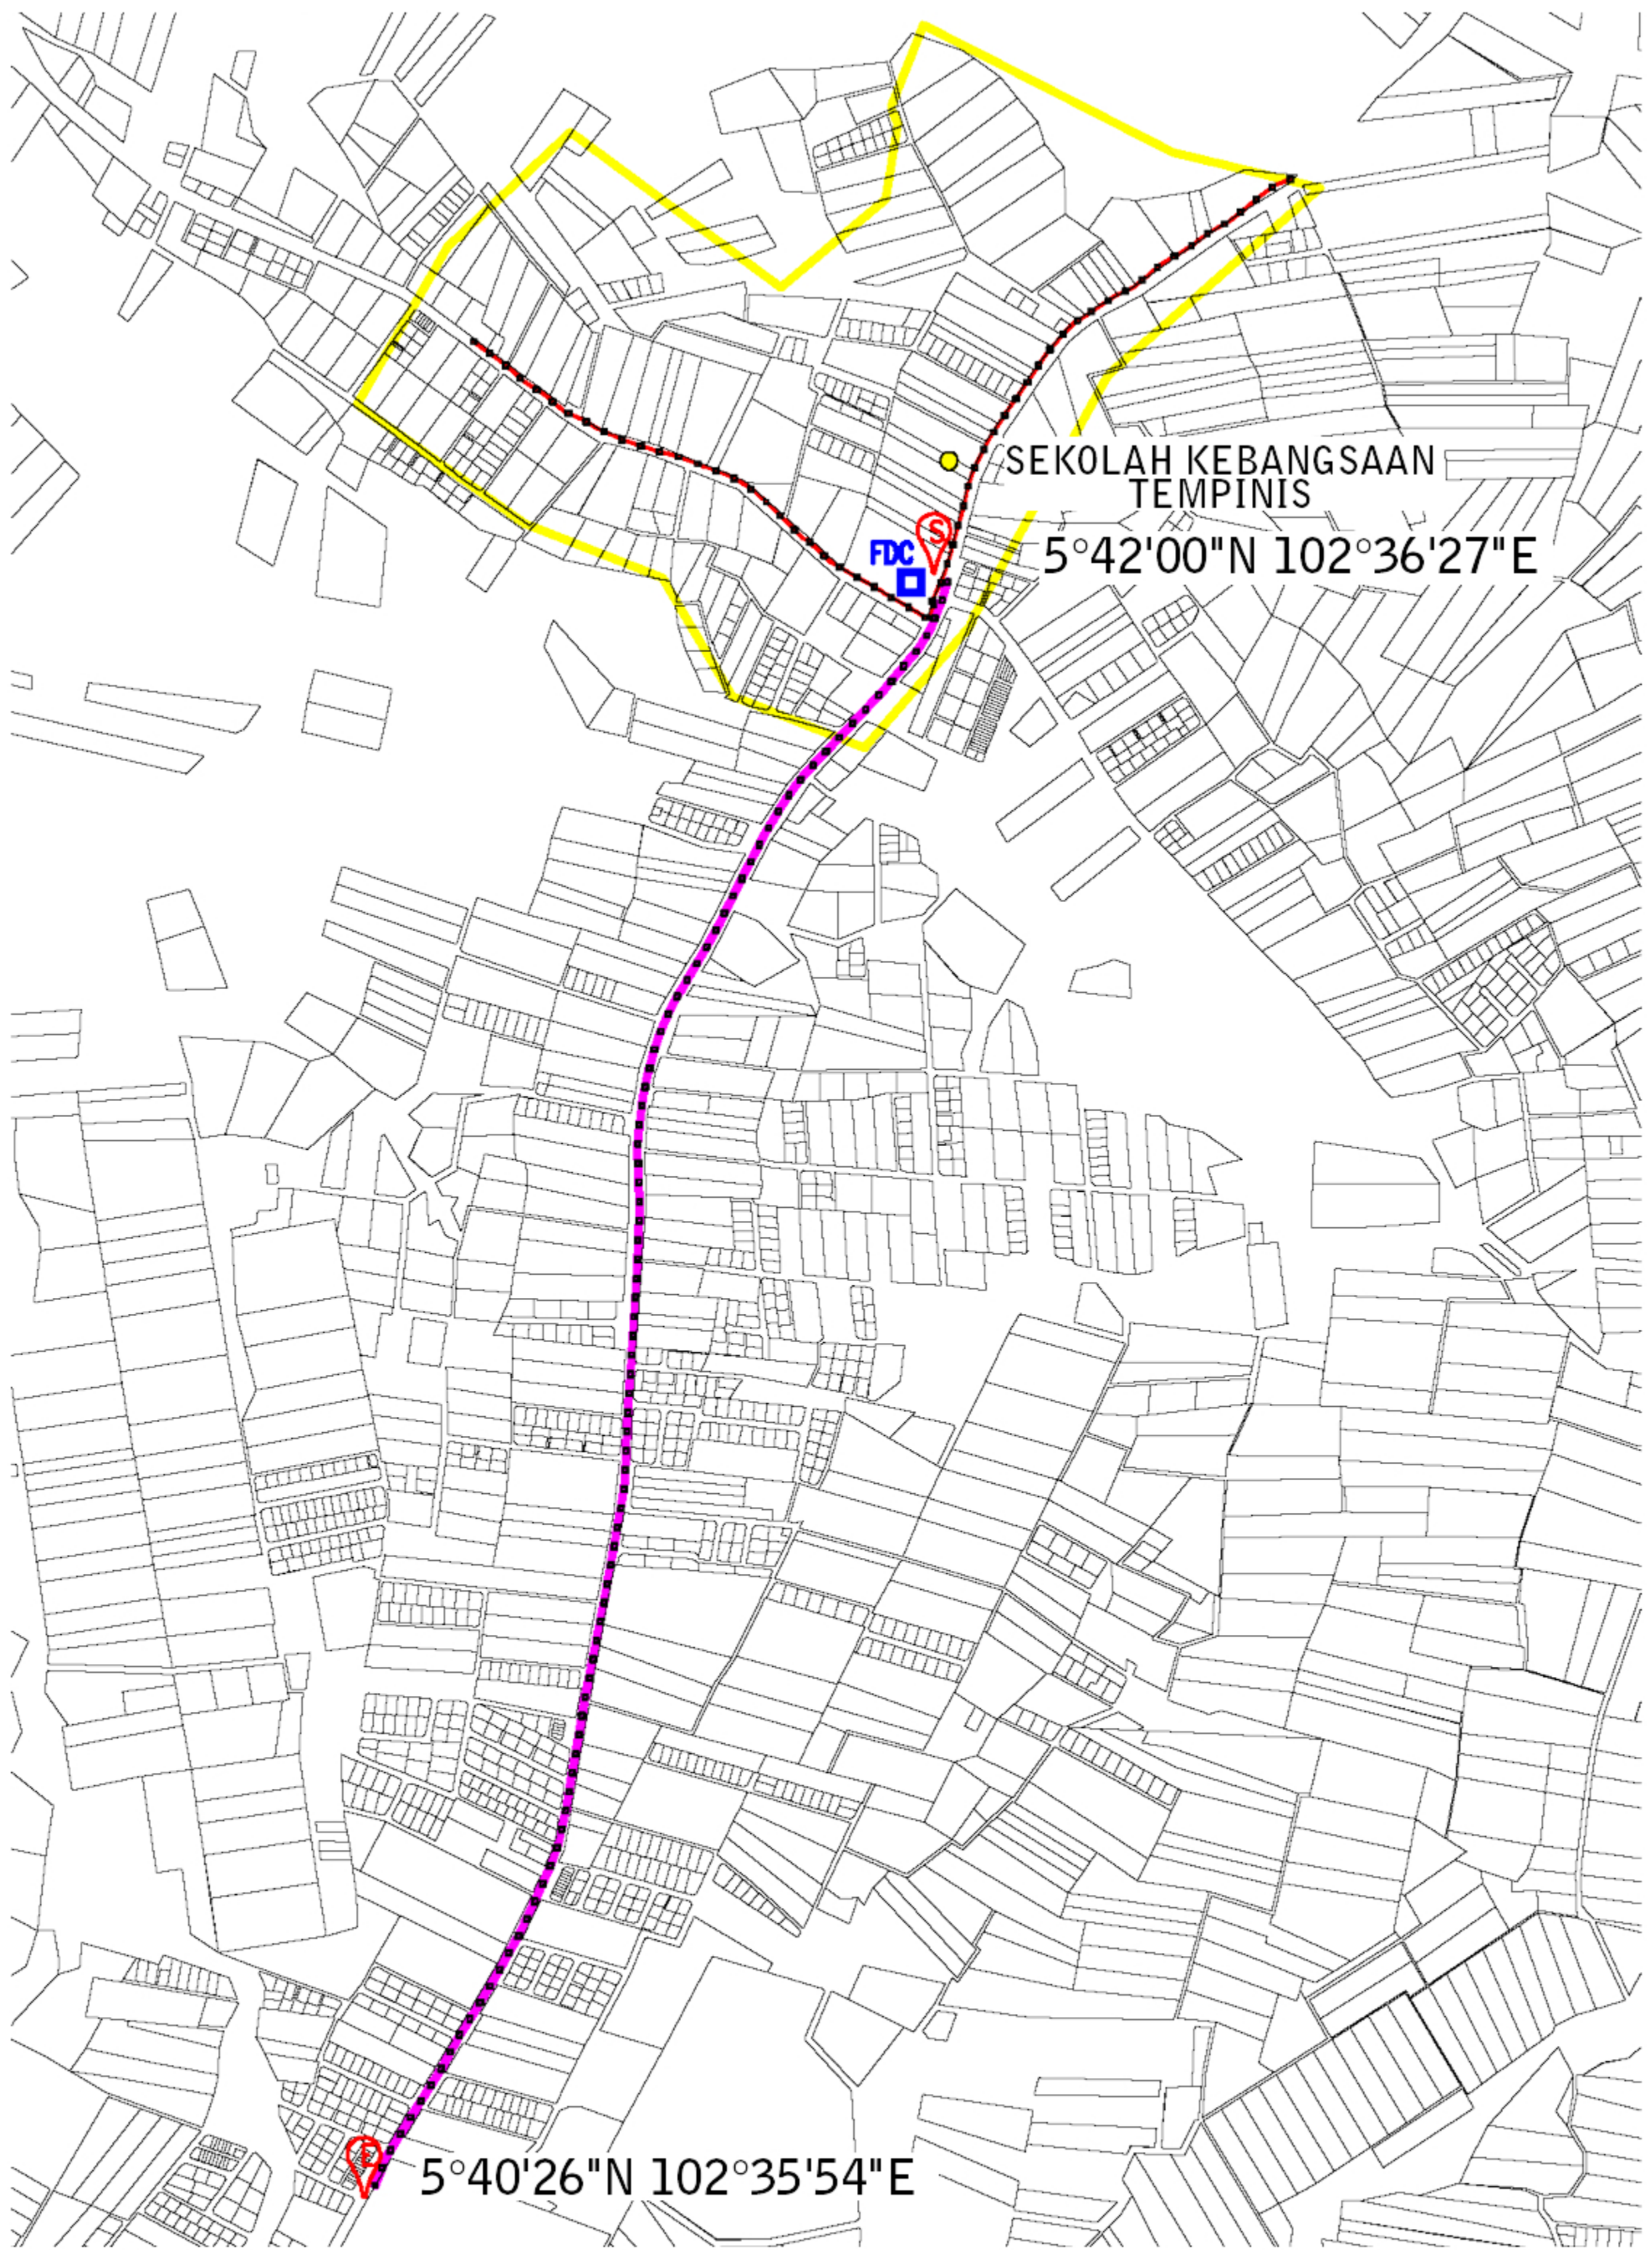

- total length = 2,106m  
 - post = 60 nos  
 - distance post = 35m



- total length = 3,232.49m  
 - post = 92 nos  
 - distance post = 35m

**TOTAL POST = 152 NOS**

**LEGEND :**




- GPON CABLE



- BACKHAUL CABLE

FDC

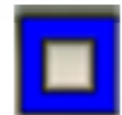

- FIBRE DISTRIBUTION CABINET



- START



- END



- SCHOOL



**SITE PLAN**



DRAWN BY:	Potyar
CHKD BY:	
DATE:	DEC 2024
DWG. NO.:	NA/YAR/24/11

CLUSTER NAME :	BESUT
STATE:	TERENGGANU
SCALE:	NOT TO SCALE
VERSION:	1

ENDORSE BY:	
-------------	--

KORIDOR UTILITI TEKNOLOGI TERENGGANU  
 (Pelan Infrastruktur Utiliti)

**PROJECT TITLE:**  
 PERMOHONAN HAK AKSES CADANGAN LALUAN FIBER OPTIK & PENANAMAN TIANG BAGI PERMOHONAN IZIN LALU UNTUK PROJEK PENYEDIAAN DAN PENYELENGGARAAN POINT OF PRESENCE (POP) HUB INFRASTRUKTUR GENTIAN OPTIK BERHAMPIRAN DENGAN SEKOLAH, KAW. PERINDUSTRIAN, PREMIS KERAJAAN DAN KOMUNITI SEKITARNYA OLEH KEMENTERIAN KOMUNIKASI DAN MULTIMEDIA (K-KOM)

NOTE:

  
**AHMAD FARID BIN MOHAMAD**  
 Managing Director  
 AZIMAT TELCO SDN BHD  
 (1367371-U)

SHEET	
	12 - 22