



**TECHNICAL PROPOSAL FOR MANHOLE  
INSTALLATION  
(TENDER PROJECT)**

at

**KULIM – PADANG RENGAS  
KAMPUNG PADANG ASAM, 33700 PADANG  
RENGAS, PERAK**

**Location : 4.8108218,100.7391365**

TABLE OF CONTENT

1.0 TP CHECKLIST	3
2.0 GENERAL INFORMATION	4
1. PROPOSAL FOR FIXED NETWORK ACCESS	6
2. Introduction	6
3. PROP.ernal and Internal Trenching	6
4. Equipment Foot Space & Weight	7
5. Location Map	8
6. APPENDIX	9
7. Product Portfolio	9
8. Drawing	10
1. Drawing – Site Plan	11
2. Drawing - Schematic	12
9. Site Photos	15
1. Site Photo (144C)	16
2. Site Photo (LINE 1)	18
3. Site Photo (LINE 2)	21
4. Site Photo (LINE 3)	25
5. Site Photo (LINE 4)	27
6. Site Photo (LINE 5)	29
7. Site Photo (LINE 6)	31

## 1.0 TP CHECKLIST

Site Name : KULIM – Padang Rengas				
Date of LOI :				
Date of Survey :				
	DESCRIPTION	YES	NO	REMARKS
1	TDC existing manhole coordinate		✓	
2	Existing building manhole coordinate		✓	
3	Any Gas pipe signage seen at site? If YES, attach Photo		✓	
4	Any TNB signage seen at site? If YES, attach Photo		✓	
5	Any crossing drainage? If YES, attach photo & width of the drainage	✓		
6	Any INDAH WATER manhole seen at site? If YES, attach Photo		✓	
7	Any crossing traffic light? If YES, attach photo & measurement of the traffic light box		✓	
8	Has identified Local Authority? Kindly indicate.		✓	
9	Drawing for outside plant (OSP) survey - Building Access & civil work up to last TIME manhole (dwg format - autocad & .pdf format) *	✓		
10	Drawing for inside plant (ISP) survey - MDF up to riser (.dwg format - AutoCAD & .pdf format) *	✓		
11	Prepare the complete 1 copy of Technical Proposal (.pdf format & Word Format) –of softcopy – 1 copy	✓		
12	Bill of Quantity for civil, fibre pulling, splicing & termination	✓		
13	The latitude & longitude of the building location, last TIME manhole and building manhole in 6 decimal points (xx.xxxxxx, x.xxxxxx) in TP Location Map	✓		
14	Open up the manhole at any spot of joint/ring cut & provide duct space record for this project (photo required). Please make sure that there is TIME cable in the manhole (photo required). <b>If unable to open up the manhole, photo of manhole surrounding is required.</b>	✓		
15	Survey Acknowledgment Form signed & attached		✓	
16	Others			

## 2.0 GENERAL INFORMATION

### General Information

Site Name : KULIM – Padang Rengas (Package 3)

Address: Kampung Padang Asam, 33700 Padang Rengas, Perak

Type of Development:

No of Unit:

No of Storey/Block: N/A

### Contact Person

Management

Name: H/P :

Designation: Tel :

Email Address:

Maintenance / Security Department

Name: - H/P Tel :

Designation:

Email Address:

### Comments

For Time DotCom Bhd Use Only

Remarks :

Prepared by: SOLARA SYSTEMS

Date of LOI:

Date of Survey: 08/4/2026

Surveyed by: SOLARA SYSTEM

Drawing Prepared by: SOLARA SYSTEMS

Eng. Person In charge: SOLARA SYSTEMS

### Construction Detail

No	Description	Method	Distance (m)
1	Civil	1 Way HDD	20211m
		1 Way MT	
		MCT (GI)	
		MCT (HDPE)	
		OPCW	
		OPCW (MH)	
		OPGV	
		OPGV (MH)	
		Coring Drainage 50mm	
		Coring Drainage 100mm	
2	Fiber Pulling :		21000
	144 FOC	Duct / Sub-duct	
		GI Pipe / Trunking	
	Connector 1C	Duct	
		Trunking	
		Wall	
3	Others (Please Specify):		
4	MCT Crossing Road	GI 50mm	
		HDPE 40mm	
	OPCW	HDPE 40mm	
	OPCW (MH)	GI 100mm	
	MT (PIT)	GI 50mm	
	OPGV (MH)	GI 100mm	
5	GI PIPE ON W ALL	GI 50mm	
6	METAL TRUNKING	50mmx50mm (2"x2")	

Comment:

For Contractor Use Only:

For Client Use Only :

## 3.0 PROPOSAL FOR FIXED NETWORK ACCESS

### 3.1 Introduction

- 3.1.1 TIME dot Com offers a wide variety of fixed-line telecommunications services. As part of our commitment to provide our customers with the best possible solutions to serve all their communications needs; we aim to enhance telecommunication services in your building to offer your tenants with High Speed Internet, Data and Voice connectivity. Your premises will be enhanced today for tomorrow's communication and IT requirements. With that, we provide a choice of Service Providers to your tenants and your building gains a future-proof communication infrastructure.
- 3.1.2 A physical infrastructure link to the building is the main access to deliver services to the tenants. The typical link required is through fiber optic cable.
- 3.1.3 In order to support the services, TIME dot Com require an access to the propose MDF room and Server room in order to provide services to the end user.
- 3.1.4 To be able to deliver these services to your building, we will pull our own fiber optic cables from our nearest hub and place our passive access equipment into building server room. (Optional in this proposal)
- 3.1.5 With this setup we will have TIME dot Com connection right up to each block of the building.

### 3.2 PROP.ernal and Internal Trenching

- 3.2.1 The propose route will start from the existing TdC Mh to Building Mh using new ducting. The propose route then continue to MDF Room/SDF Room/Server Room using existing route.
- 3.2.2 TdC will utilize minimum of 1x100mm existing building access ducting to building retaining wall and existing cable tray to common Server room.
- 3.2.3 The permission to trench inside local authority jurisdiction to be applied separately if necessary.
- 3.2.4 This proposal is based on assumption that there is fiber cable to be connected in the existing TIME manhole.



**TECHNICAL PROPOSAL FOR MANHOLE  
INSTALLATION  
(TENDER PROJECT)**

at

**KULIM – PADANG RENGAS  
KAMPUNG PADANG ASAM, 33700 PADANG  
RENGAS, PERAK**

**Location : 4.8108218,100.7391365**

## 4.0 APPENDIX

### 4.1 Product Portfolio



#### TIME DOT COM CONNECTIONS FOR COMMERCIAL

Private Data Network	<p>Our Virtual Private Network (VPN) is designed to deliver you an efficient, secured and reliable service. We provide point-to-point technology that directly connects you to your clients and employees. We ensure complete privacy and security, while at the same time, maximizing your speed and bandwidth;</p> <ul style="list-style-type: none"> <li>⇒ Channelized Leased Circuit</li> <li>⇒ Ethernet Leased Circuit</li> <li>⇒ International Private Leased</li> <li>⇒ Circuit (IPLC)</li> <li>⇒ Metro LAN</li> <li>⇒ International Ethernet Private Leased Circuit (IEPLC)</li> </ul>
Internet	<p>TIME Internet services allow you to connect to the world speedily with high scalability, reliability and security. Choose the best solution that suits your need and TIME will take care of the rest;</p> <ul style="list-style-type: none"> <li>⇒ Channelized Direct</li> <li>⇒ Ethernet Direct</li> <li>⇒ Business Broadband</li> <li>⇒ Satellite Broadband</li> <li>⇒ Home Broadband</li> </ul>
Voice	<p>We've got a wide range of services from basic phone line with crystal clear voice quality to our account based postpaid Virtual Call service. We also provide local and International toll free services, and even business or individual calling cards. With TIME, it's so easy to stay in touch;</p> <ul style="list-style-type: none"> <li>⇒ Business Voice Line</li> <li>⇒ ISDN PRI</li> <li>⇒ International Toll Free</li> <li>⇒ Toll Free 1300</li> <li>⇒ Toll Free 1800</li> <li>⇒ Audio Conferencing</li> <li>⇒ Home Fixed Line</li> </ul>
Managed Services	<p>TIME Managed Services deliver end-to-end networking solutions. Focus on your productivity while we provide you with support possible to take your business to the nPROP. level;</p> <ul style="list-style-type: none"> <li>⇒ IPVPN</li> <li>⇒ SAN PROP.ension</li> </ul>
Wholesale Service	<p>We are able to offer you unmatched capacity and network resiliency. We aim to ensure seamless connectivity and high availability, thus maximizing your operational capabilities;</p> <ul style="list-style-type: none"> <li>⇒ Wholesale bandwidth</li> <li>⇒ Wholesale Voice (Transit Premium, Transit CLR)</li> <li>⇒ Cross Peninsular Cable System (CPCS)</li> </ul>

**4.2 Drawing**

- **Site Plan (PAGE 11)**
- **Single Line Drawing (SLD CAN) (PAGE 12)**

4.2 Drawing

4.2.1 Drawing – Site Plan

KELULUSAN PLAN


CONFIDENTIALITY

These drawings and details are and shall remain the property of TT dotCom Sdn Bhd. Both are issued in strict confidence and shall not be reproduced, copied or used in any manner without specific written permission from the owner.

LEGEND :- OUTSIDE PLANT

- = BUILDING MANHOLE
- = BUILDING HANDHOLE
- = BUILDING PIT
- = PROPOSED MANHOLE
- = EXISTING TIME MANHOLE
- = PROPOSED DUCT ROUTE
- = EXISTING DUCT ROUTE
- ||||| = RAILWAY TRAIN
- 🌳 = TREES AND PLANTS
- ✂ = JOINING

SYMBOL	DESCRIPTION	QTY.
<span style="color: magenta;">---</span>	PROP. 1W, HDD	17200
<span style="color: magenta;">■</span>	PROP. MH	90

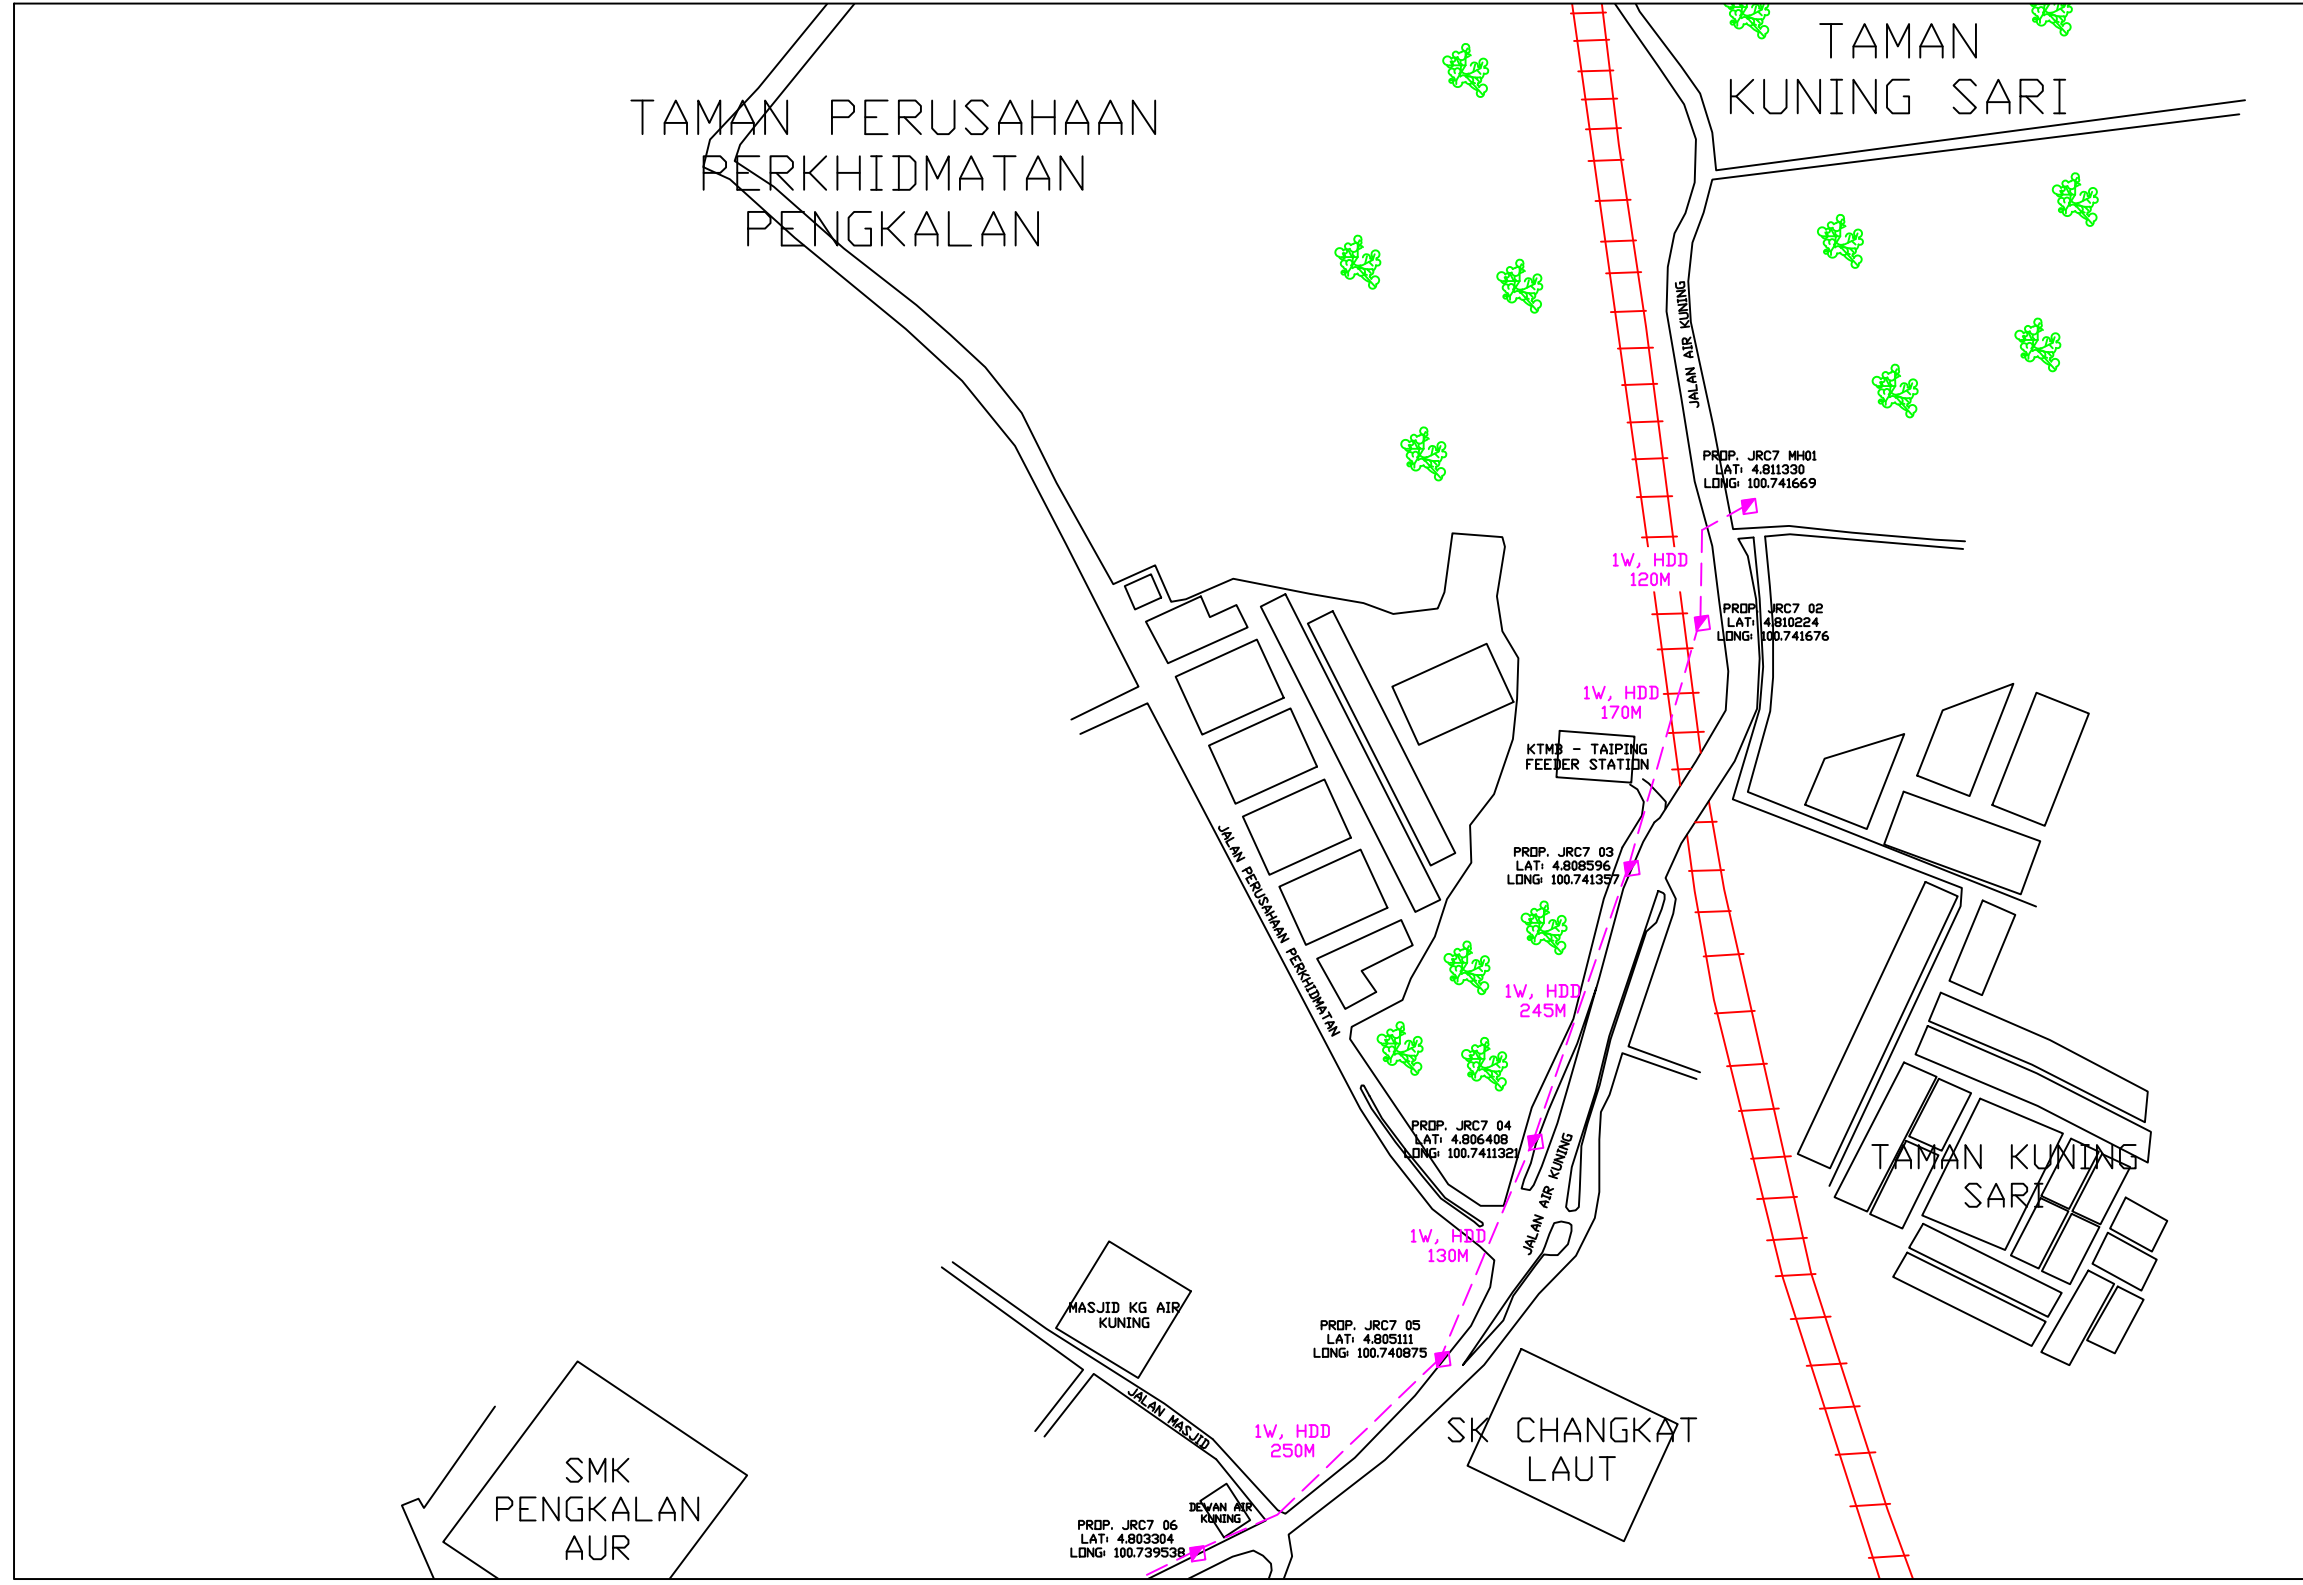

REV. NO.	REV. DATE	REV. BY	DESCRIPTION:

**SOLARA GROUP**

Solara Systems (M) Sdn Bhd  
 3, Jalan TP 3, Taman Perindustrian Uep,  
 47620 Subang Jaya, Selangor

**TIME**


TT dotCom Sdn Bhd (52371-A)  
 No 14, Jalan Majistret U1/26,  
 Hicom Glenmarie Industrial Park  
 40150 Shah Alam, Selangor Darul Ehsan, Malaysia.  
 Tel: +60 3 5032 6000  
 Website: www.time.com.my

PROJECT TITLE:  
 26.019 - KULIM-PADANG RENGAS (PACKAGE 3)  
 MSIA-MWO-TENDER

DRAWING TITLE:  
 SITE PLAN DRAWING -  
 26.019 - KULIM-PADANG RENGAS (PACKAGE 3)  
 MSIA-MWO-TENDER

DRAWING NO: 0000 0 SHEET NO: 1 OF 16

DRAWING SCALE: N.T.S	DRAWING UNITS: METER
PREPARED BY: SOLARA SYSTEM	INITIAL & DATE: 10-04-2026
DESIGNED BY: HAFIZAH	INITIAL & DATE: 10-04-2026
CHECKED BY: -	INITIAL & DATE: -
APPROVED BY: -	INITIAL & DATE: -

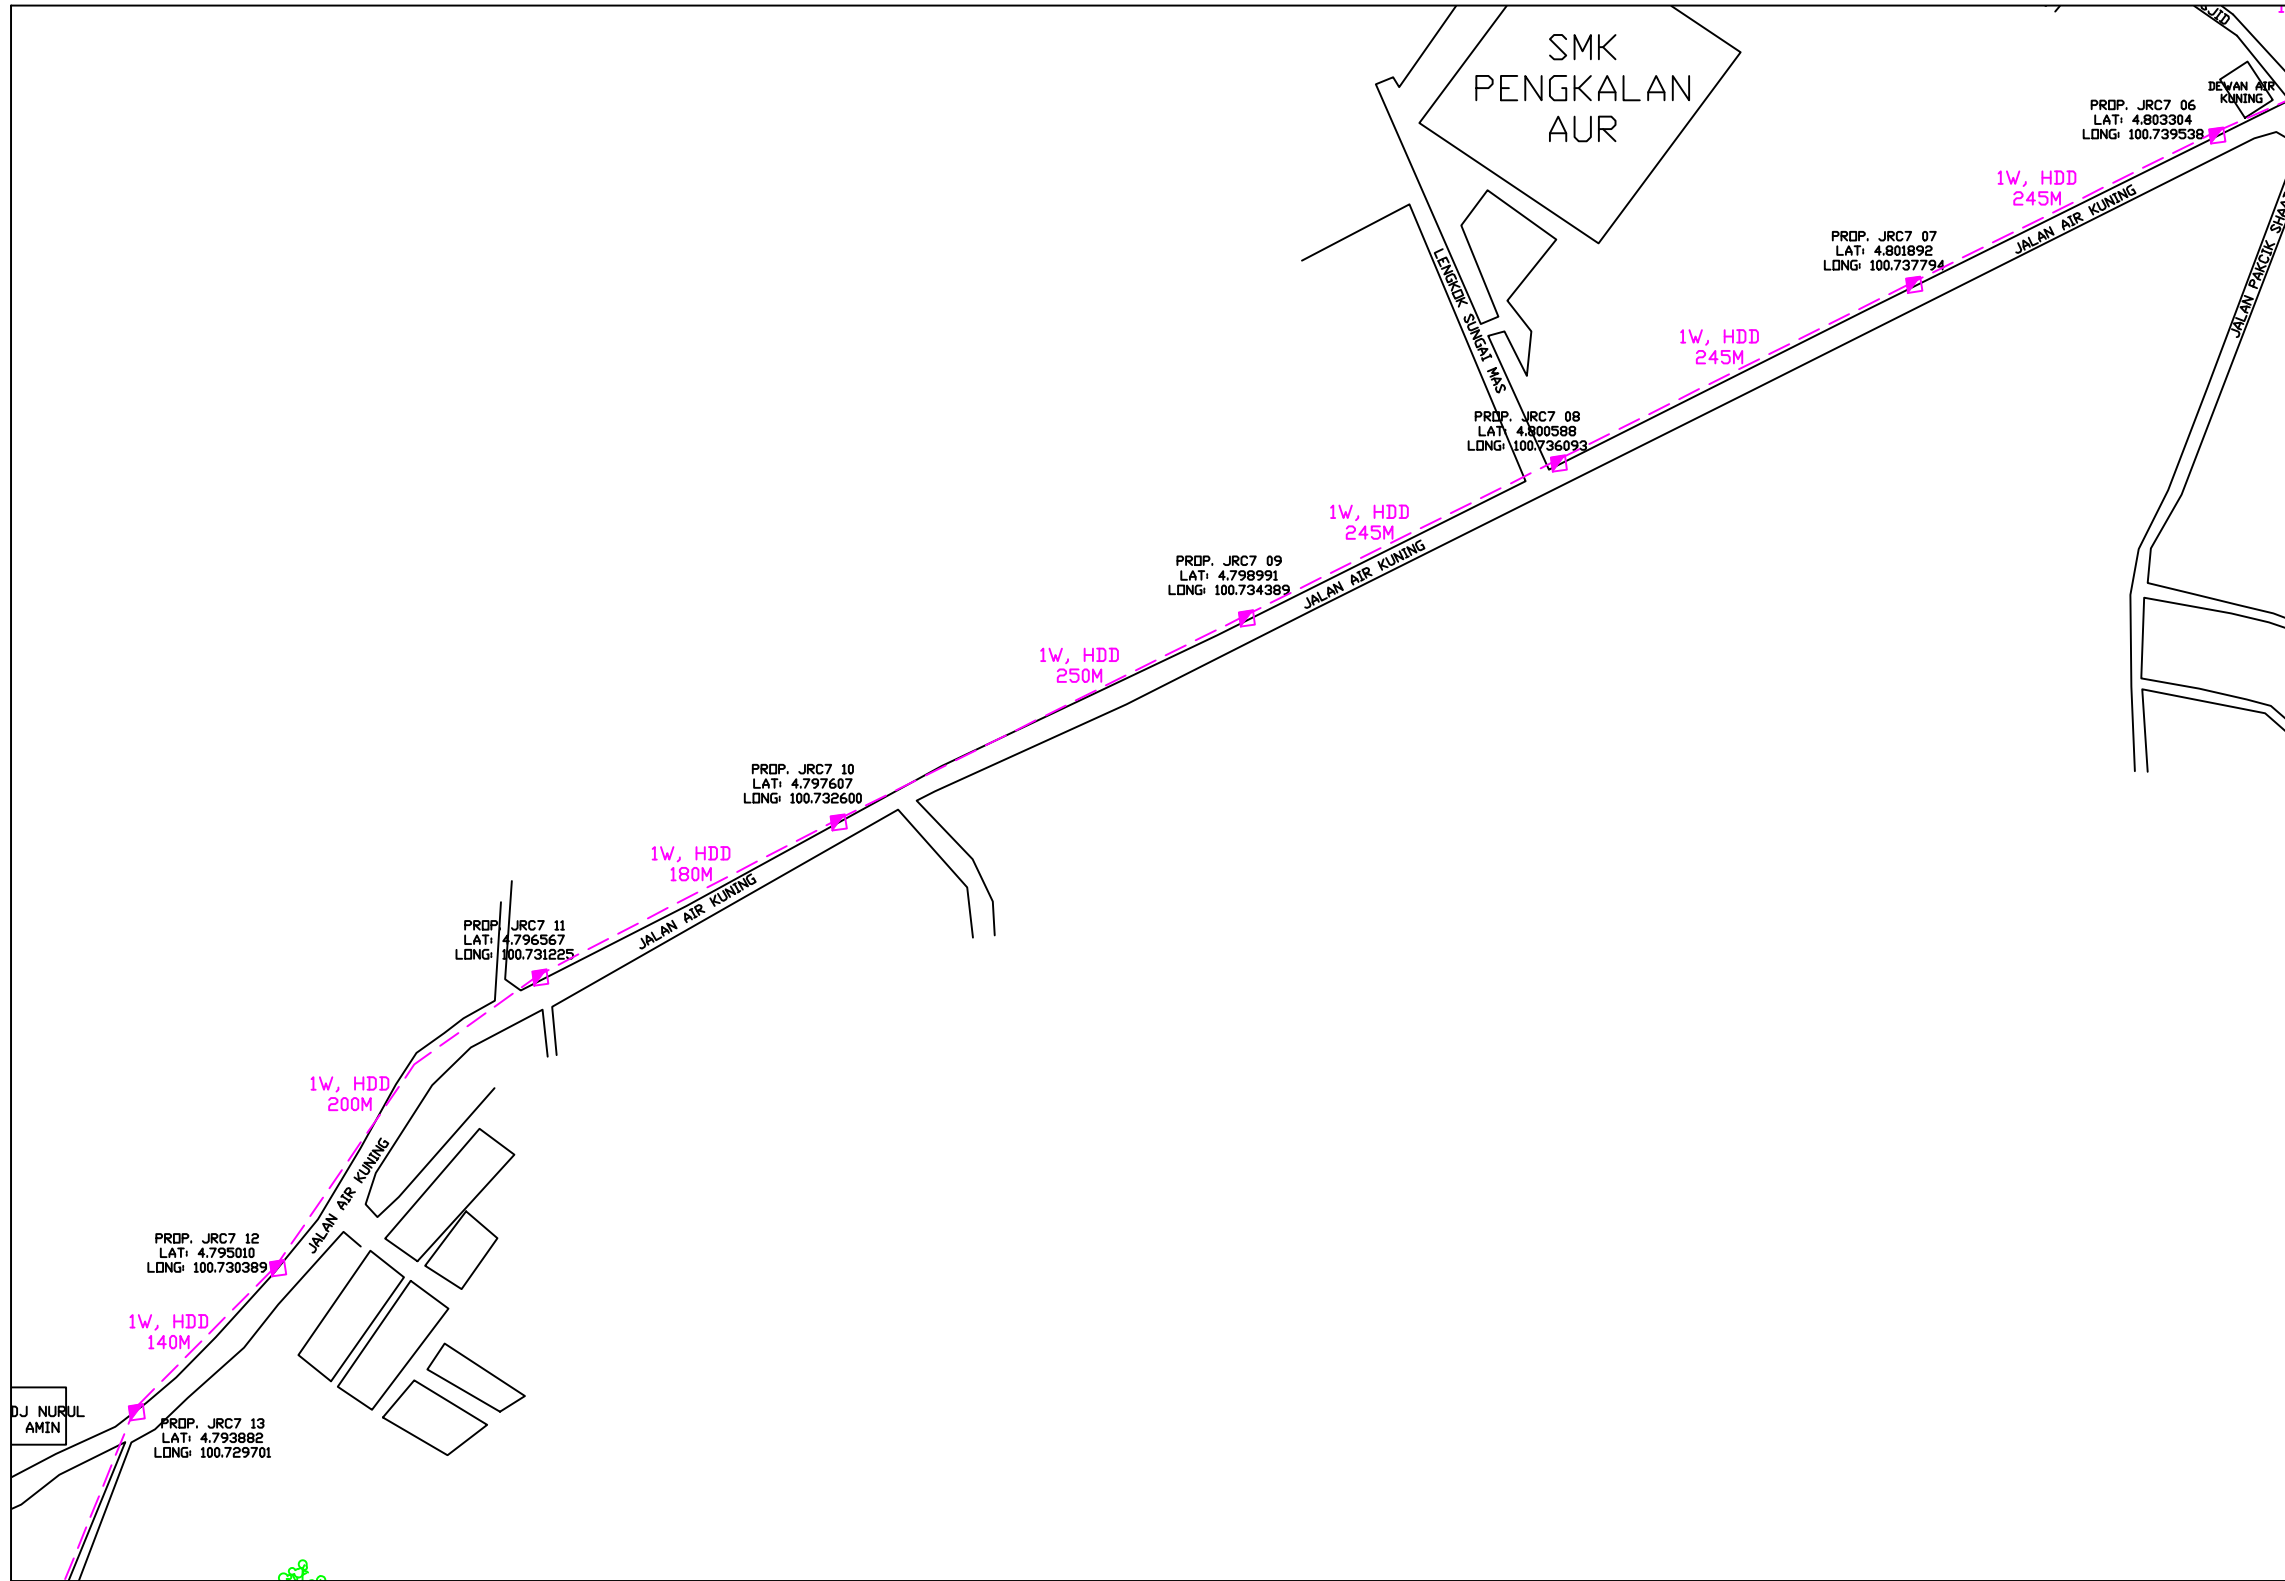

KELULUSAN PLAN

CONFIDENTIALITY

These drawings and details are and shall remain the property of TT dotCom Sdn Bhd. Both are issued in strict confidence and shall not be reproduced, copied or used in any manner without specific written permission from the owner.

LEGEND :- OUTSIDE PLANT

- = BUILDING MANHOLE
- = BUILDING HANDHOLE
- = BUILDING PIT
- = PROPOSED MANHOLE
- = EXISTING TIME MANHOLE
- = PROPOSED DUCT ROUTE
- = EXISTING DUCT ROUTE
- = RAILWAY TRAIN
- = TREES AND PLANTS
- = JOINING

SYMBOL	DESCRIPTION	QTY.
	PROP. 1W, HDD	17200
	PROP. MH	90

REV. NO.	REV. DATE	REV. BY	DESCRIPTION:

**SOLARA GROUP**

Solara Systems (M) Sdn Bhd  
3, Jalan TP 3, Taman Perindustrian Uep,  
47620 Subang Jaya, Selangor

**TIME**

TT dotCom Sdn Bhd (52371-A)  
No 14, Jalan Majistret U1/26,  
Hicom Glenmarie Industrial Park  
40150 Shah Alam, Selangor Darul Ehsan, Malaysia.  
Tel: +60 3 5032 6000  
Website: www.time.com.my

PROJECT TITLE:  
26.019 - KULIM-PADANG RENGAS (PACKAGE 3)  
MSIA-MWO-TENDER

DRAWING TITLE:  
SITE PLAN DRAWING -  
26.019 - KULIM-PADANG RENGAS (PACKAGE 3)  
MSIA-MWO-TENDER

DRAWING NO: 0000 0 SHEET NO: 2 OF 16

DRAWING SCALE: N.T.S	DRAWING UNITS: METER
PREPARED BY: SOLARA SYSTEM	INITIAL & DATE: 10-04-2026
DESIGNED BY: HAFIZAH	INITIAL & DATE: 10-04-2026
CHECKED BY: -	INITIAL & DATE: -
APPROVED BY: -	INITIAL & DATE: -

KELULUSAN PLAN


CONFIDENTIALITY

These drawings and details are and shall remain the property of TT dotCom Sdn Bhd. Both are issued in strict confidence and shall not be reproduced, copied or used in any manner without specific written permission from the owner.

LEGEND :- OUTSIDE PLANT

- = BUILDING MANHOLE
- = BUILDING HANDHOLE
- = BUILDING PIT
- = PROPOSED MANHOLE
- = EXISTING TIME MANHOLE
- = PROPOSED DUCT ROUTE
- = EXISTING DUCT ROUTE
- ||||| = RAILWAY TRAIN
- 🌳 = TREES AND PLANTS
- ✂ = JOINING

SYMBOL	DESCRIPTION	QTY.
<span style="color: magenta;">---</span>	PROP. 1W, HDD	17200
<span style="color: magenta;">■</span>	PROP. MH	90

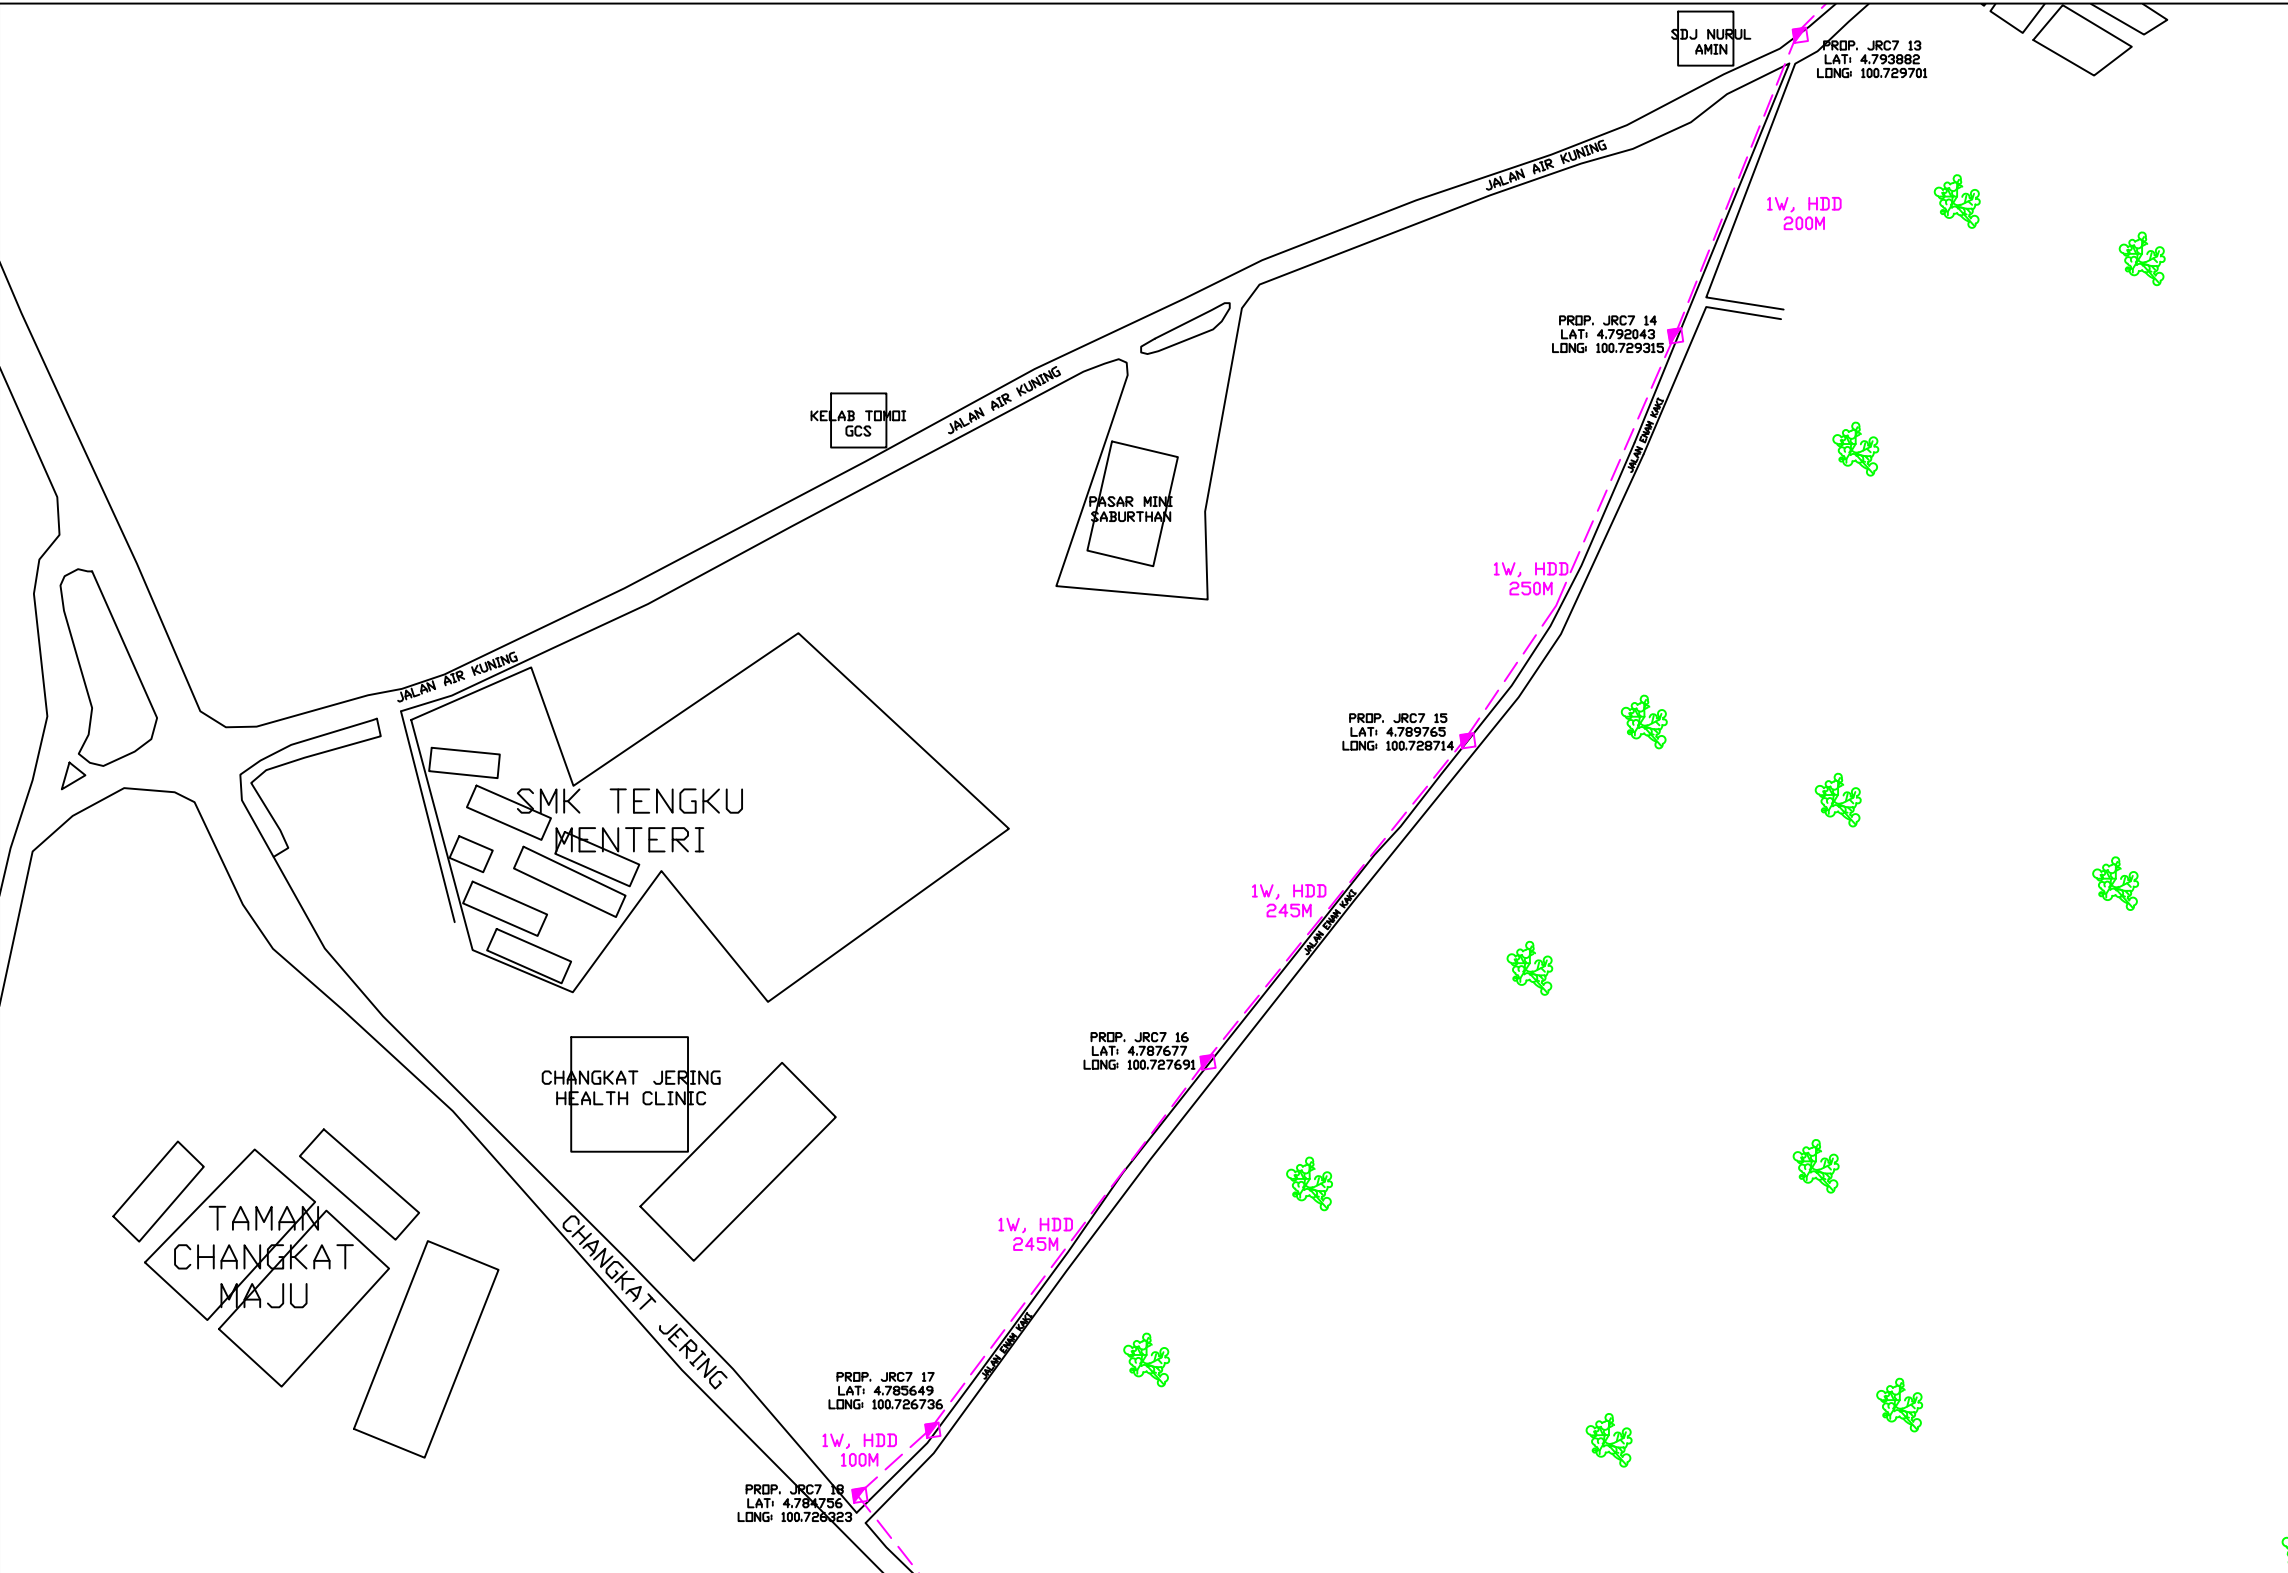

REV. NO.	REV. DATE	REV. BY	DESCRIPTION:

**SOLARA GROUP**

Solara Systems (M) Sdn Bhd  
 3, Jalan TP 3, Taman Perindustrian Uep,  
 47620 Subang Jaya, Selangor

**TIME**

TT dotCom Sdn Bhd (52371-A)  
 No 14, Jalan Majistret U1/26,  
 Hicom Glenmarie Industrial Park  
 40150 Shah Alam, Selangor Darul Ehsan, Malaysia.  
 Tel: +60 3 5032 6000  
 Website: www.time.com.my

PROJECT TITLE: 26.019 - KULIM-PADANG RENGAS (PACKAGE 3) MSIA-MWO-TENDER
DRAWING TITLE: SITE PLAN DRAWING - 26.019 - KULIM-PADANG RENGAS (PACKAGE 3) MSIA-MWO-TENDER
DRAWING NO: <span style="border: 1px solid black; padding: 2px;">0000</span> <span style="border: 1px solid black; padding: 2px;">0</span> SHEET NO: 3 OF 16











DRAWING SCALE: N.T.S	DRAWING UNITS: METER
PREPARED BY: SOLARA SYSTEM	INITIAL & DATE: 10-04-2026
DESIGNED BY: HAFIZAH	INITIAL & DATE: 10-04-2026
CHECKED BY: -	INITIAL & DATE: -
APPROVED BY: -	INITIAL & DATE: -



KELULUSAN PLAN


CONFIDENTIALITY

These drawings and details are and shall remain the property of TT dotCom Sdn Bhd. Both are issued in strict confidence and shall not be reproduced, copied or used in any manner without specific written permission from the owner.

LEGEND :- OUTSIDE PLANT

-  = BUILDING MANHOLE
-  = BUILDING HANDHOLE
-  = BUILDING PIT
-  = PROPOSED MANHOLE
-  = EXISTING TIME MANHOLE
-  = PROPOSED DUCT ROUTE
-  = EXISTING DUCT ROUTE
-  = RAILWAY TRAIN
-  = TREES AND PLANTS
-  = JOINING

SYMBOL	DESCRIPTION	QTY.
	PROP. 1W, HDD	17200
	PROP. MH	90

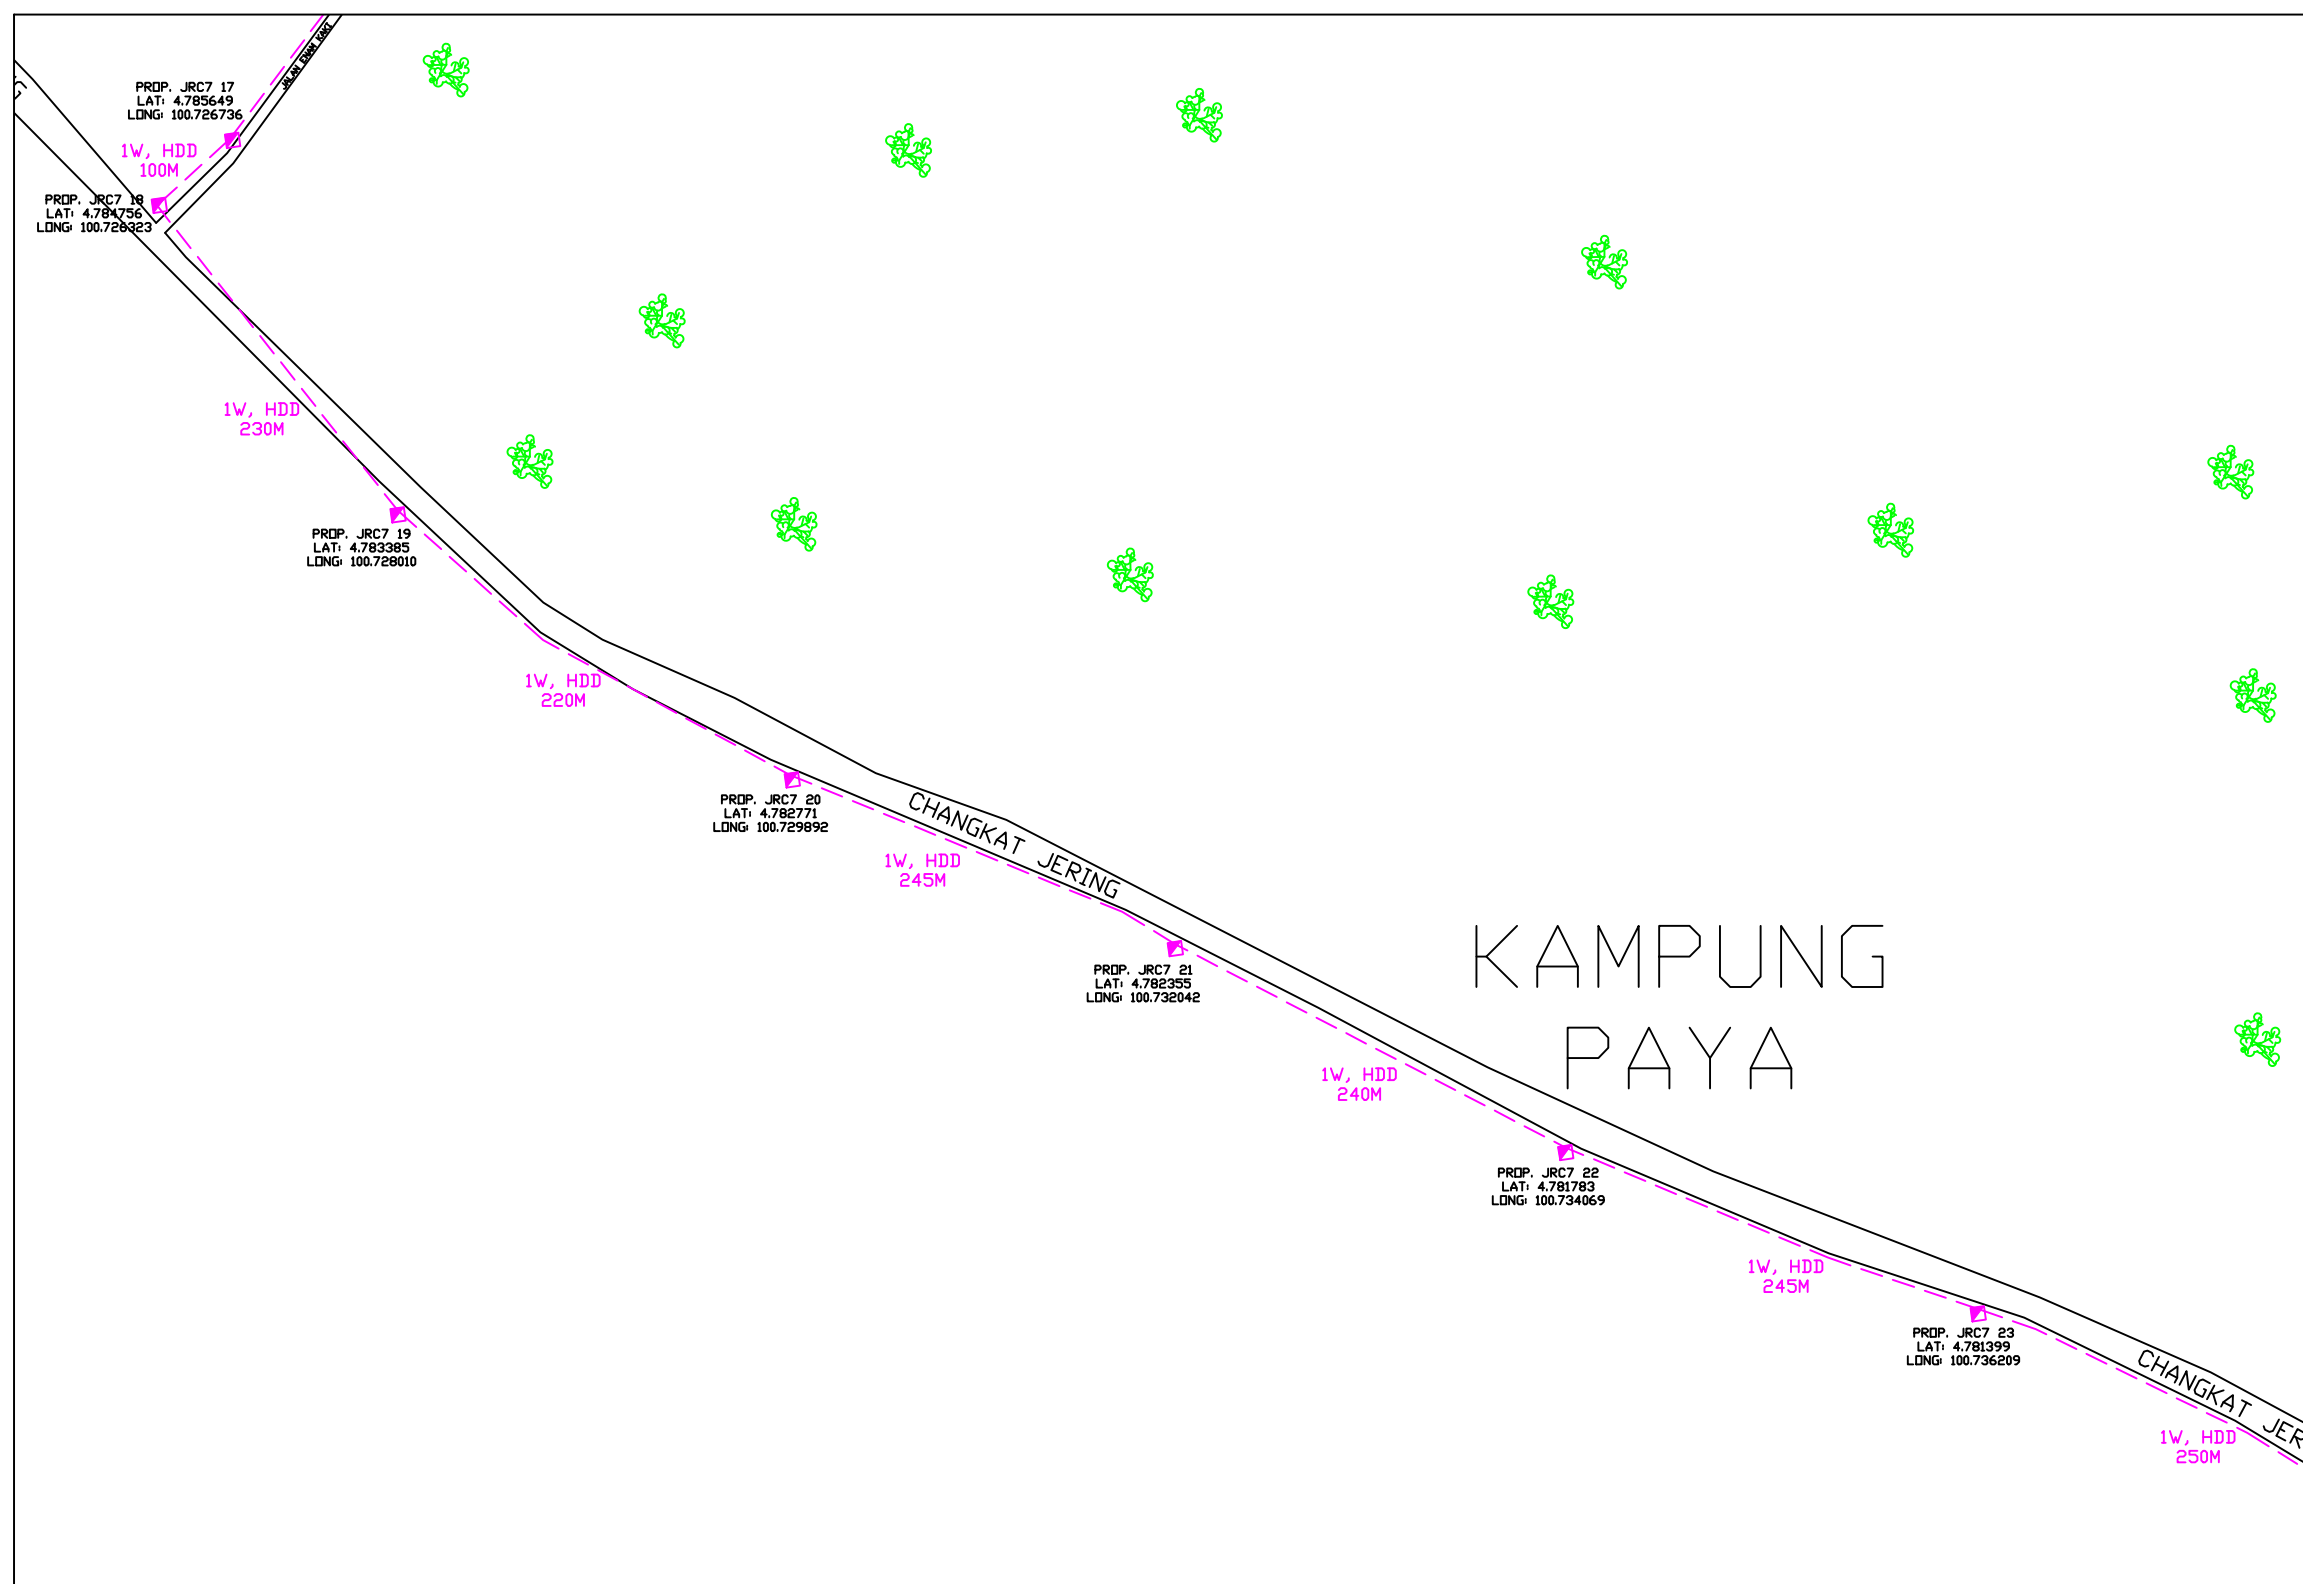

REV. NO.	REV. DATE	REV. BY	DESCRIPTION:

**SOLARA GROUP**

Solara Systems (M) Sdn Bhd  
 3, Jalan TP 3, Taman Perindustrian Uep,  
 47620 Subang Jaya, Selangor

**TIME**

TT dotCom Sdn Bhd (52371-A)  
 No 14, Jalan Majistret U1/26,  
 Hicom Glenmarie Industrial Park  
 40150 Shah Alam, Selangor Darul Ehsan, Malaysia.  
 Tel: +60 3 5032 6000  
 Website: www.time.com.my

PROJECT TITLE:  
 26.019 - KULIM-PADANG RENGAS (PACKAGE 3)  
 MSIA-MWO-TENDER

DRAWING TITLE:  
 SITE PLAN DRAWING -  
 26.019 - KULIM-PADANG RENGAS (PACKAGE 3)  
 MSIA-MWO-TENDER

DRAWING NO: 0000 0 SHEET NO: 4 OF 16











DRAWING SCALE: N.T.S	DRAWING UNITS: METER
PREPARED BY: SOLARA SYSTEM	INITIAL & DATE: 10-04-2026
DESIGNED BY: HAFIZAH	INITIAL & DATE: 10-04-2026
CHECKED BY: -	INITIAL & DATE: -
APPROVED BY: -	INITIAL & DATE: -



KELULUSAN PLAN


CONFIDENTIALITY

These drawings and details are and shall remain the property of TT dotCom Sdn Bhd. Both are issued in strict confidence and shall not be reproduced, copied or used in any manner without specific written permission from the owner.

LEGEND :- OUTSIDE PLANT

-  = BUILDING MANHOLE
-  = BUILDING HANDHOLE
-  = BUILDING PIT
-  = PROPOSED MANHOLE
-  = EXISTING TIME MANHOLE
-  = PROPOSED DUCT ROUTE
-  = EXISTING DUCT ROUTE
-  = RAILWAY TRAIN
-  = TREES AND PLANTS
-  = JOINING

SYMBOL	DESCRIPTION	QTY.
	PROP. 1W, HDD	17200
	PROP. MH	90

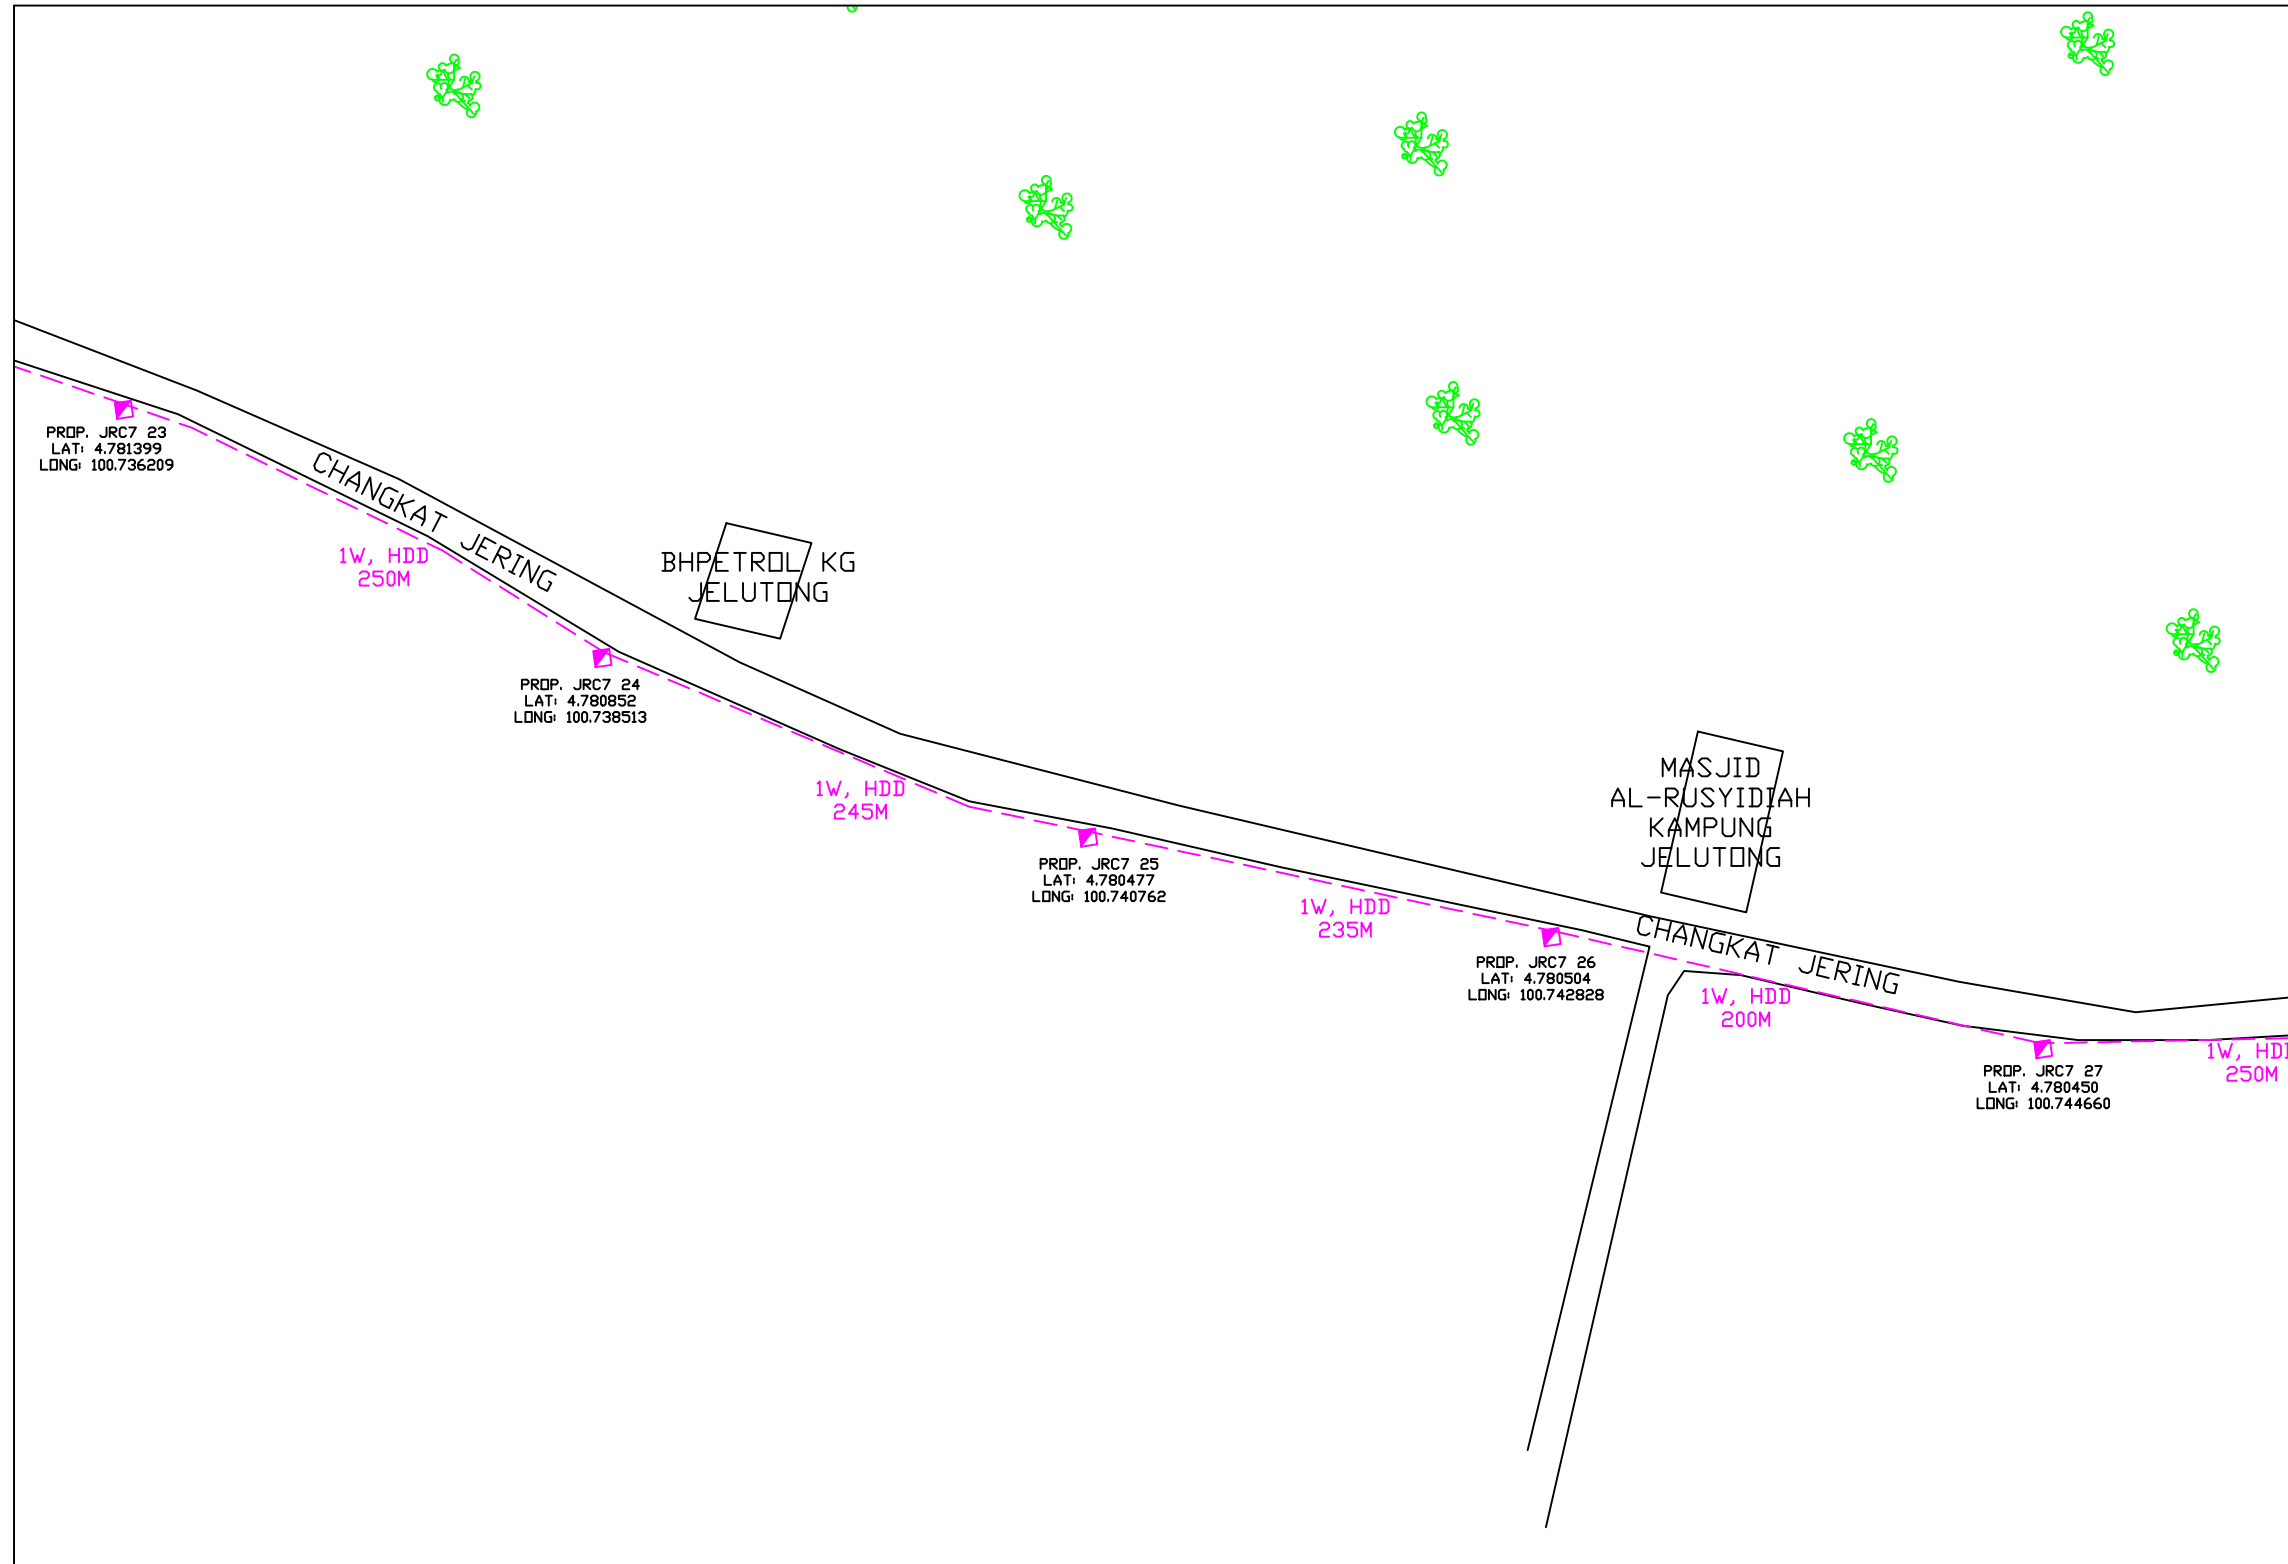

REV. NO.	REV. DATE	REV. BY	DESCRIPTION:

**SOLARA GROUP**

Solara Systems (M) Sdn Bhd  
 3, Jalan TP 3, Taman Perindustrian Uep,  
 47620 Subang Jaya, Selangor

**TIME**

TT dotCom Sdn Bhd (52371-A)  
 No 14, Jalan Majistret U1/26,  
 Hicom Glenmarie Industrial Park  
 40150 Shah Alam, Selangor Darul Ehsan, Malaysia.  
 Tel: +60 3 5032 6000  
 Website: www.time.com.my

PROJECT TITLE:  
 26.019 - KULIM-PADANG RENGAS (PACKAGE 3)  
 MSIA-MWO-TENDER

DRAWING TITLE:  
 SITE PLAN DRAWING -  
 26.019 - KULIM-PADANG RENGAS (PACKAGE 3)  
 MSIA-MWO-TENDER

DRAWING NO: 0000 0 SHEET NO: 5 OF 16











DRAWING SCALE: N.T.S	DRAWING UNITS: METER
PREPARED BY: SOLARA SYSTEM	INITIAL & DATE: 10-04-2026
DESIGNED BY: HAFIZAH	INITIAL & DATE: 10-04-2026
CHECKED BY: -	INITIAL & DATE: -
APPROVED BY: -	INITIAL & DATE: -



KELULUSAN PLAN


CONFIDENTIALITY

These drawings and details are and shall remain the property of TT dotCom Sdn Bhd. Both are issued in strict confidence and shall not be reproduced, copied or used in any manner without specific written permission from the owner.

LEGEND :- OUTSIDE PLANT

-  = BUILDING MANHOLE
-  = BUILDING HANDHOLE
-  = BUILDING PIT
-  = PROPOSED MANHOLE
-  = EXISTING TIME MANHOLE
-  = PROPOSED DUCT ROUTE
-  = EXISTING DUCT ROUTE
-  = RAILWAY TRAIN
-  = TREES AND PLANTS
-  = JOINING

 SYMBOL	DESCRIPTION	QTY.
	PROP. 1W, HDD	17200
	PROP. MH	90

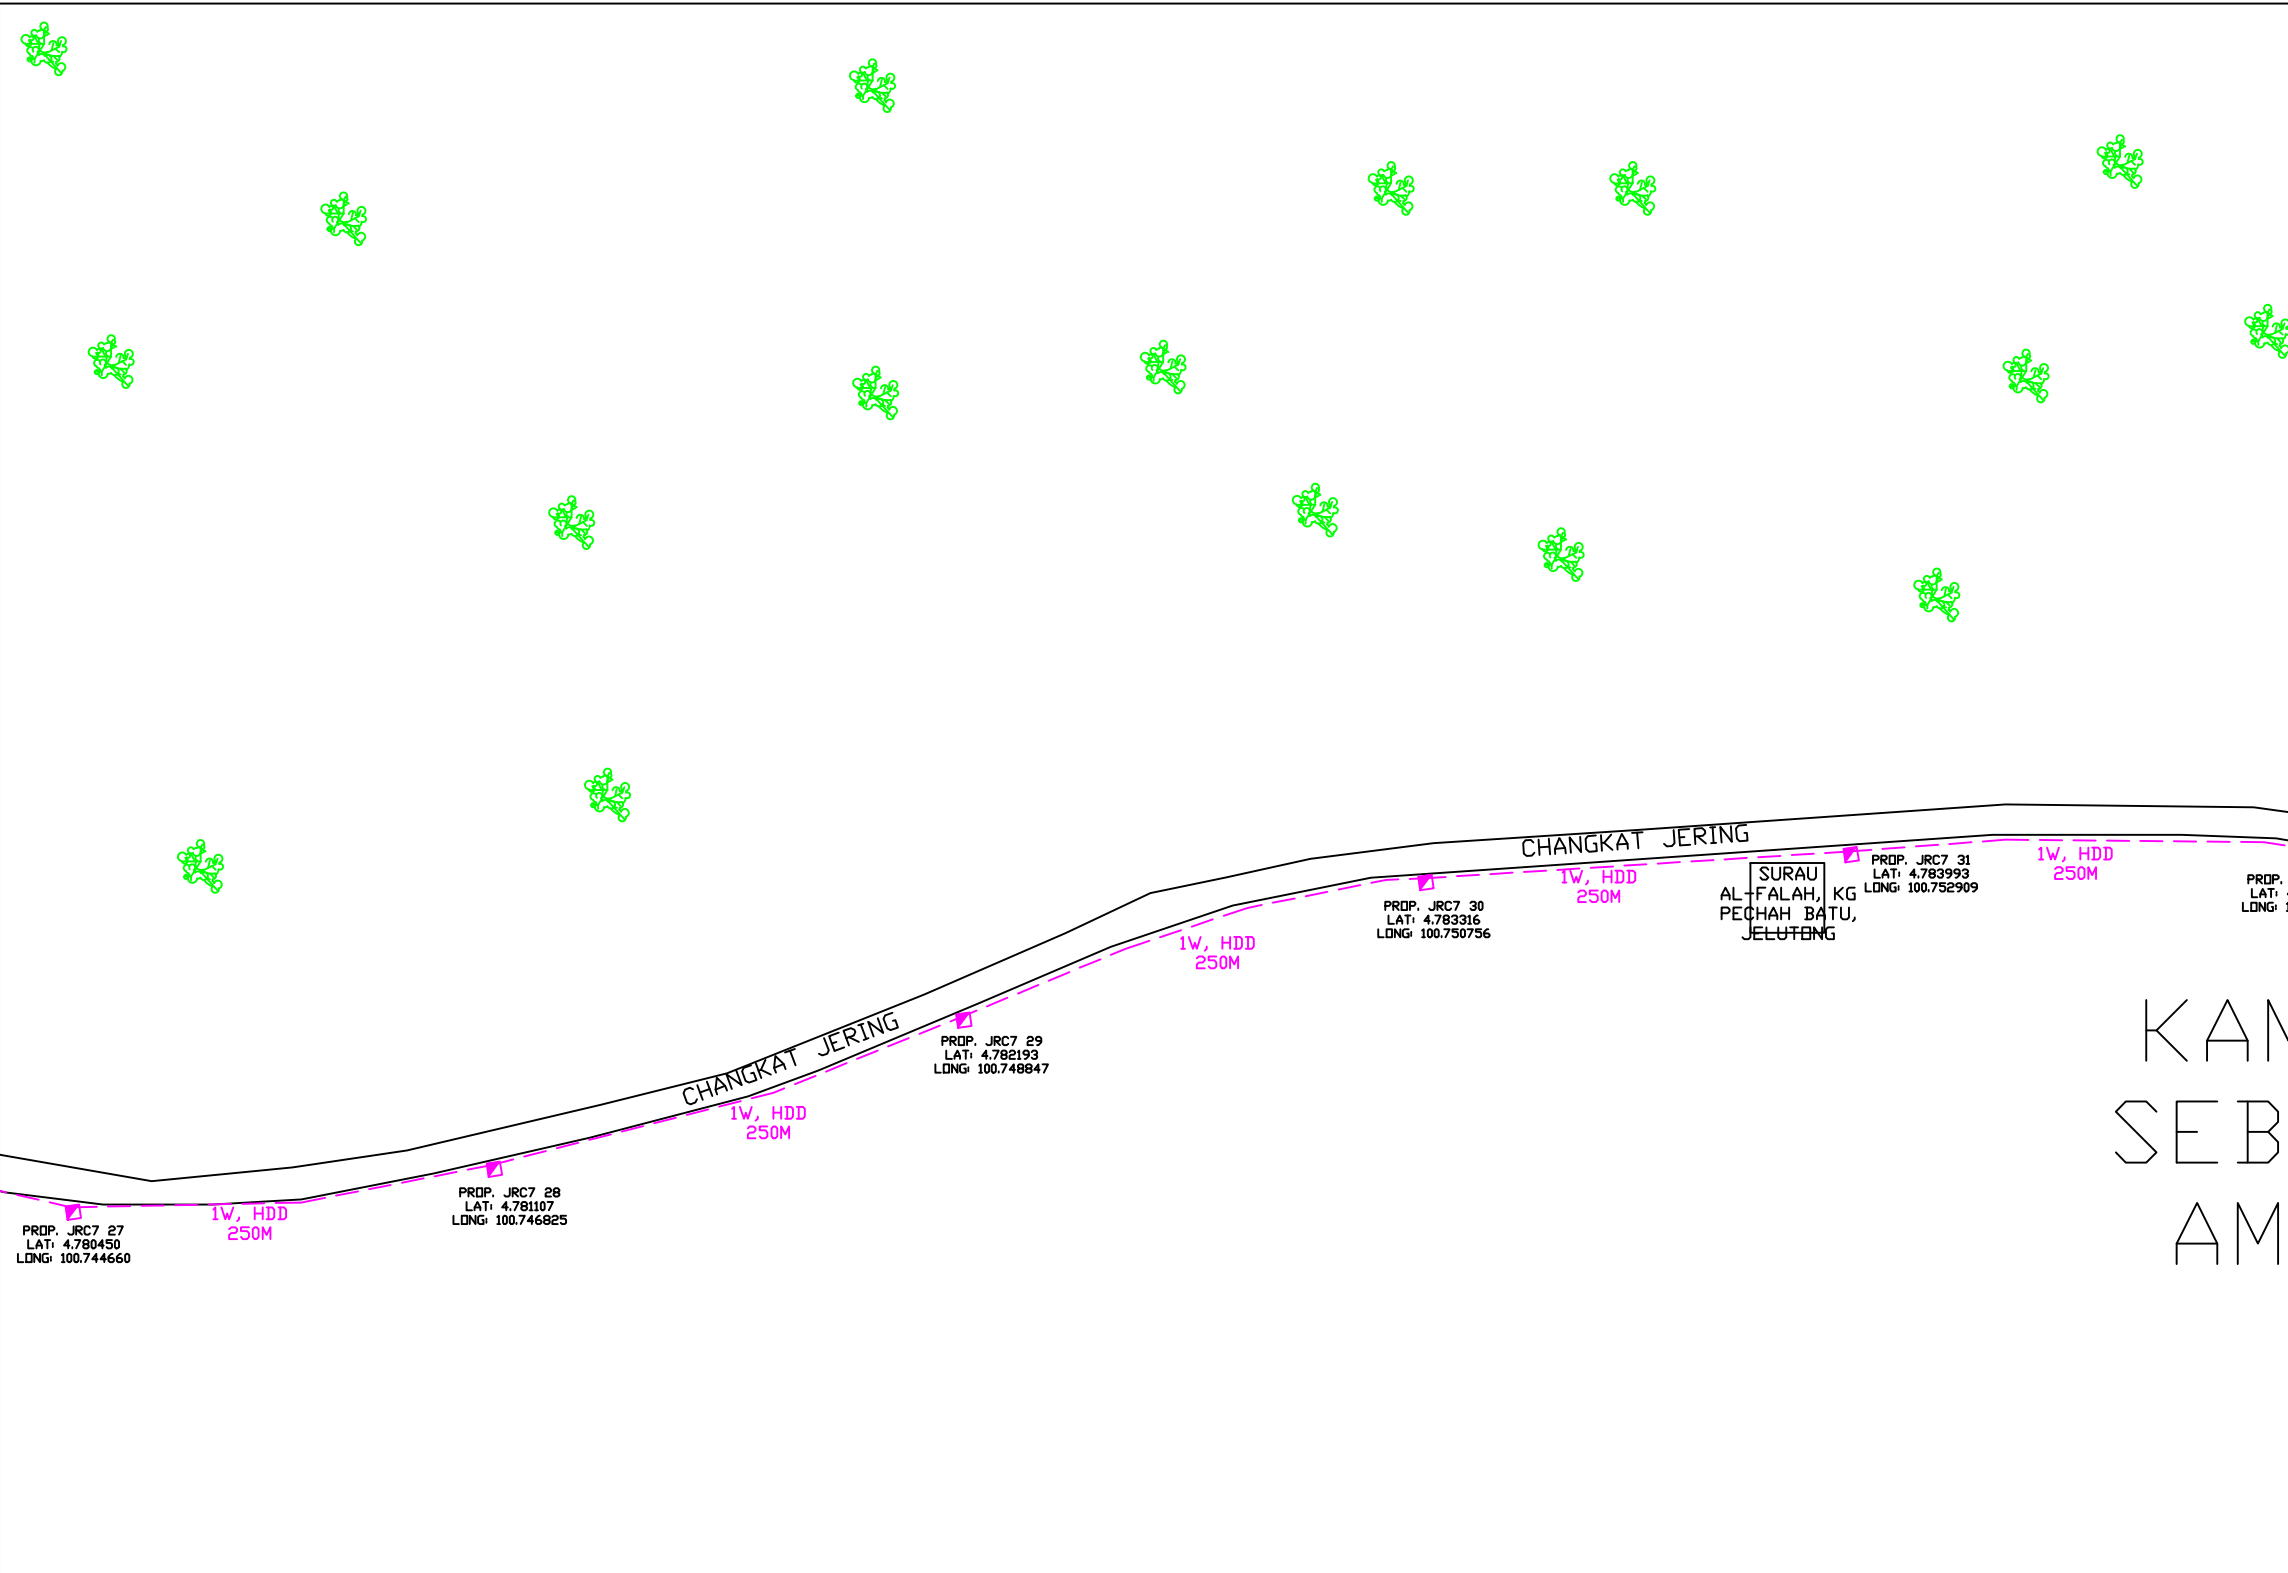

REV. NO.	REV. DATE	REV. BY	DESCRIPTION:

**SOLARA GROUP**

Solara Systems (M) Sdn Bhd  
 3, Jalan TP 3, Taman Perindustrian Uep,  
 47620 Subang Jaya, Selangor

**TIME**

TT dotCom Sdn Bhd (52371-A)  
 No 14, Jalan Majistret U1/26,  
 Hicom Glenmarie Industrial Park  
 40150 Shah Alam, Selangor Darul Ehsan, Malaysia.  
 Tel: +60 3 5032 6000  
 Website: www.time.com.my

PROJECT TITLE:  
 26.019 - KULIM-PADANG RENGAS (PACKAGE 3)  
 MSIA-MWO-TENDER

DRAWING TITLE:  
 SITE PLAN DRAWING -  
 26.019 - KULIM-PADANG RENGAS (PACKAGE 3)  
 MSIA-MWO-TENDER

DRAWING NO: 0000 0 SHEET NO: 6 OF 16











DRAWING SCALE: N.T.S	DRAWING UNITS: METER
PREPARED BY: SOLARA SYSTEM	INITIAL & DATE: 10-04-2026
DESIGNED BY: HAFIZAH	INITIAL & DATE: 10-04-2026
CHECKED BY: -	INITIAL & DATE: -
APPROVED BY: -	INITIAL & DATE: -



KELULUSAN PLAN


CONFIDENTIALITY

These drawings and details are and shall remain the property of TT dotCom Sdn Bhd. Both are issued in strict confidence and shall not be reproduced, copied or used in any manner without specific written permission from the owner.

LEGEND :- OUTSIDE PLANT

-  = BUILDING MANHOLE
-  = BUILDING HANDHOLE
-  = BUILDING PIT
-  = PROPOSED MANHOLE
-  = EXISTING TIME MANHOLE
-  = PROPOSED DUCT ROUTE
-  = EXISTING DUCT ROUTE
-  = RAILWAY TRAIN
-  = TREES AND PLANTS
-  = JOINING

SYMBOL	DESCRIPTION	QTY.
	PROP. 1W, HDD	17200
	PROP. MH	90

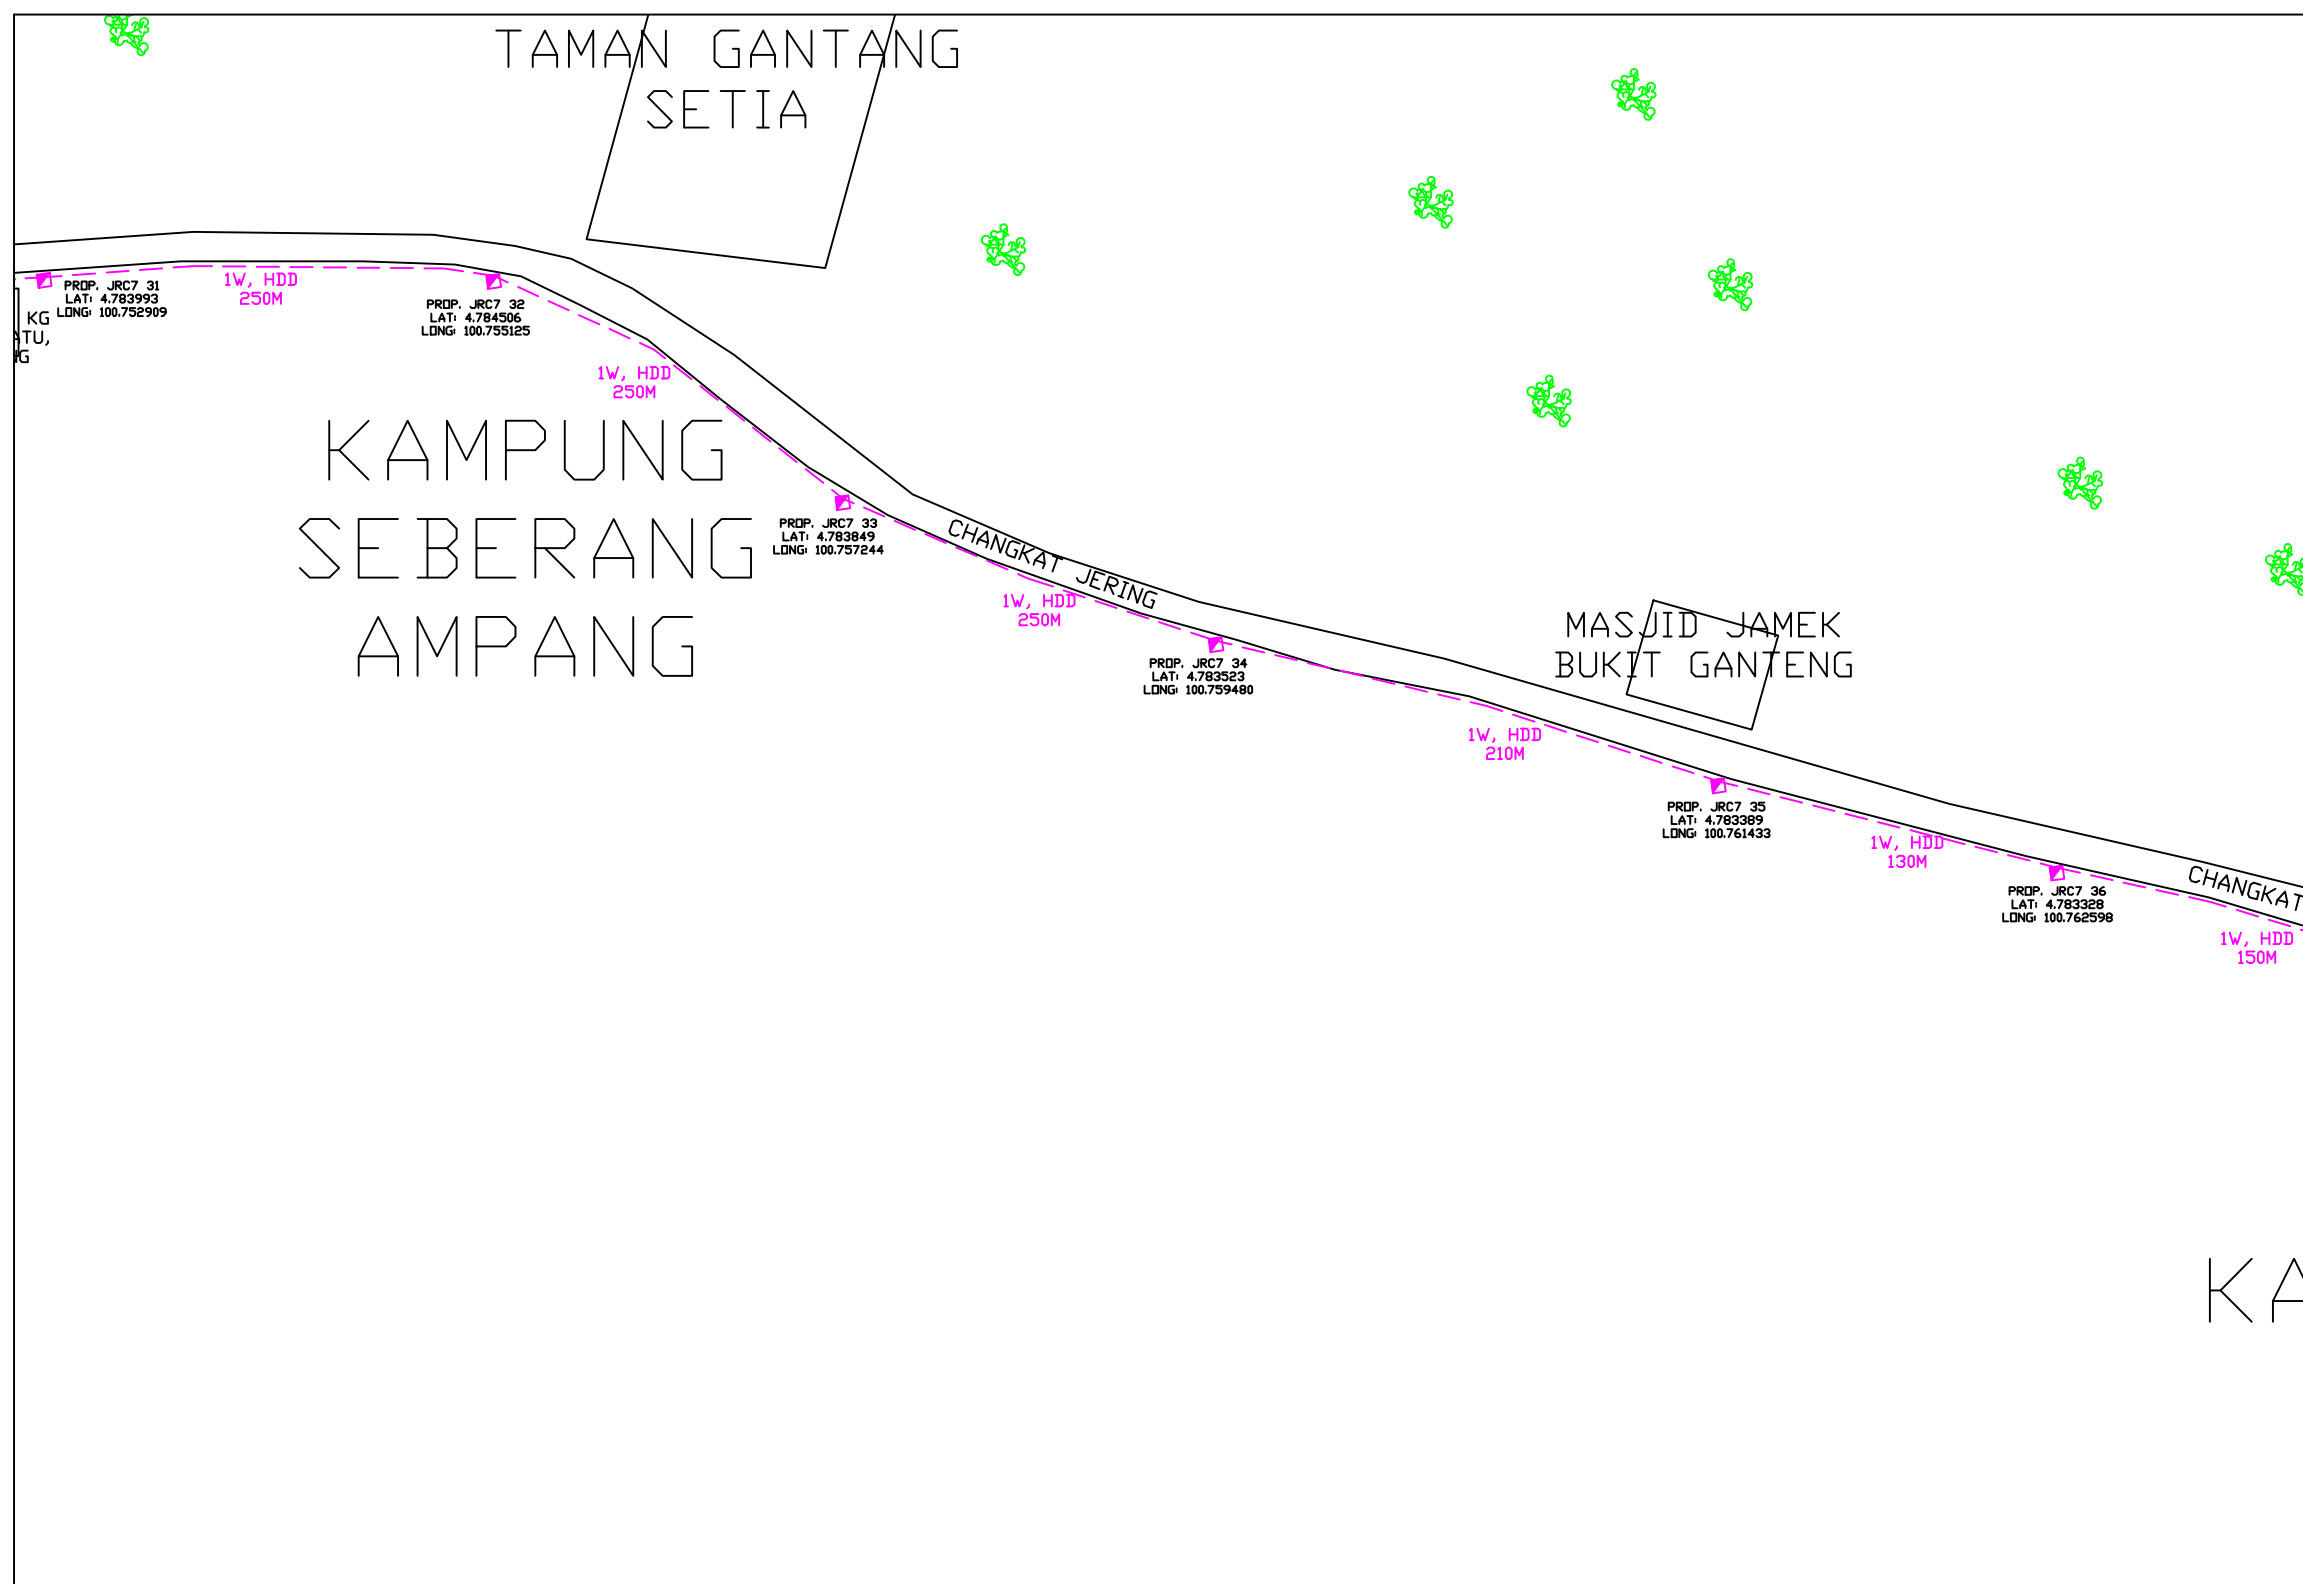

REV. NO.	REV. DATE	REV. BY	DESCRIPTION:

**SOLARA GROUP**

Solara Systems (M) Sdn Bhd  
3, Jalan TP 3, Taman Perindustrian Uep,  
47620 Subang Jaya, Selangor

**TIME**

TT dotCom Sdn Bhd (52371-A)  
No 14, Jalan Majistret U1/26,  
Hicom Glenmarie Industrial Park  
40150 Shah Alam, Selangor Darul Ehsan, Malaysia.  
Tel: +60 3 5032 6000  
Website: www.time.com.my

PROJECT TITLE:  
26.019 - KULIM-PADANG RENGAS (PACKAGE 3)  
MSIA-MWO-TENDER

DRAWING TITLE:  
SITE PLAN DRAWING -  
26.019 - KULIM-PADANG RENGAS (PACKAGE 3)  
MSIA-MWO-TENDER

DRAWING NO: 0000 0 SHEET NO: 7 OF 16











DRAWING SCALE: N.T.S	DRAWING UNITS: METER
PREPARED BY: SOLARA SYSTEM	INITIAL & DATE: 10-04-2026
DESIGNED BY: HAFIZAH	INITIAL & DATE: 10-04-2026
CHECKED BY: -	INITIAL & DATE: -
APPROVED BY: -	INITIAL & DATE: -



KELULUSAN PLAN


CONFIDENTIALITY

These drawings and details are and shall remain the property of TT dotCom Sdn Bhd. Both are issued in strict confidence and shall not be reproduced, copied or used in any manner without specific written permission from the owner.

LEGEND :- OUTSIDE PLANT

-  = BUILDING MANHOLE
-  = BUILDING HANDHOLE
-  = BUILDING PIT
-  = PROPOSED MANHOLE
-  = EXISTING TIME MANHOLE
-  = PROPOSED DUCT ROUTE
-  = EXISTING DUCT ROUTE
-  = RAILWAY TRAIN
-  = TREES AND PLANTS
-  = JOINING

SYMBOL	DESCRIPTION	QTY.
	PROP. 1W, HDD	17200
	PROP. MH	90

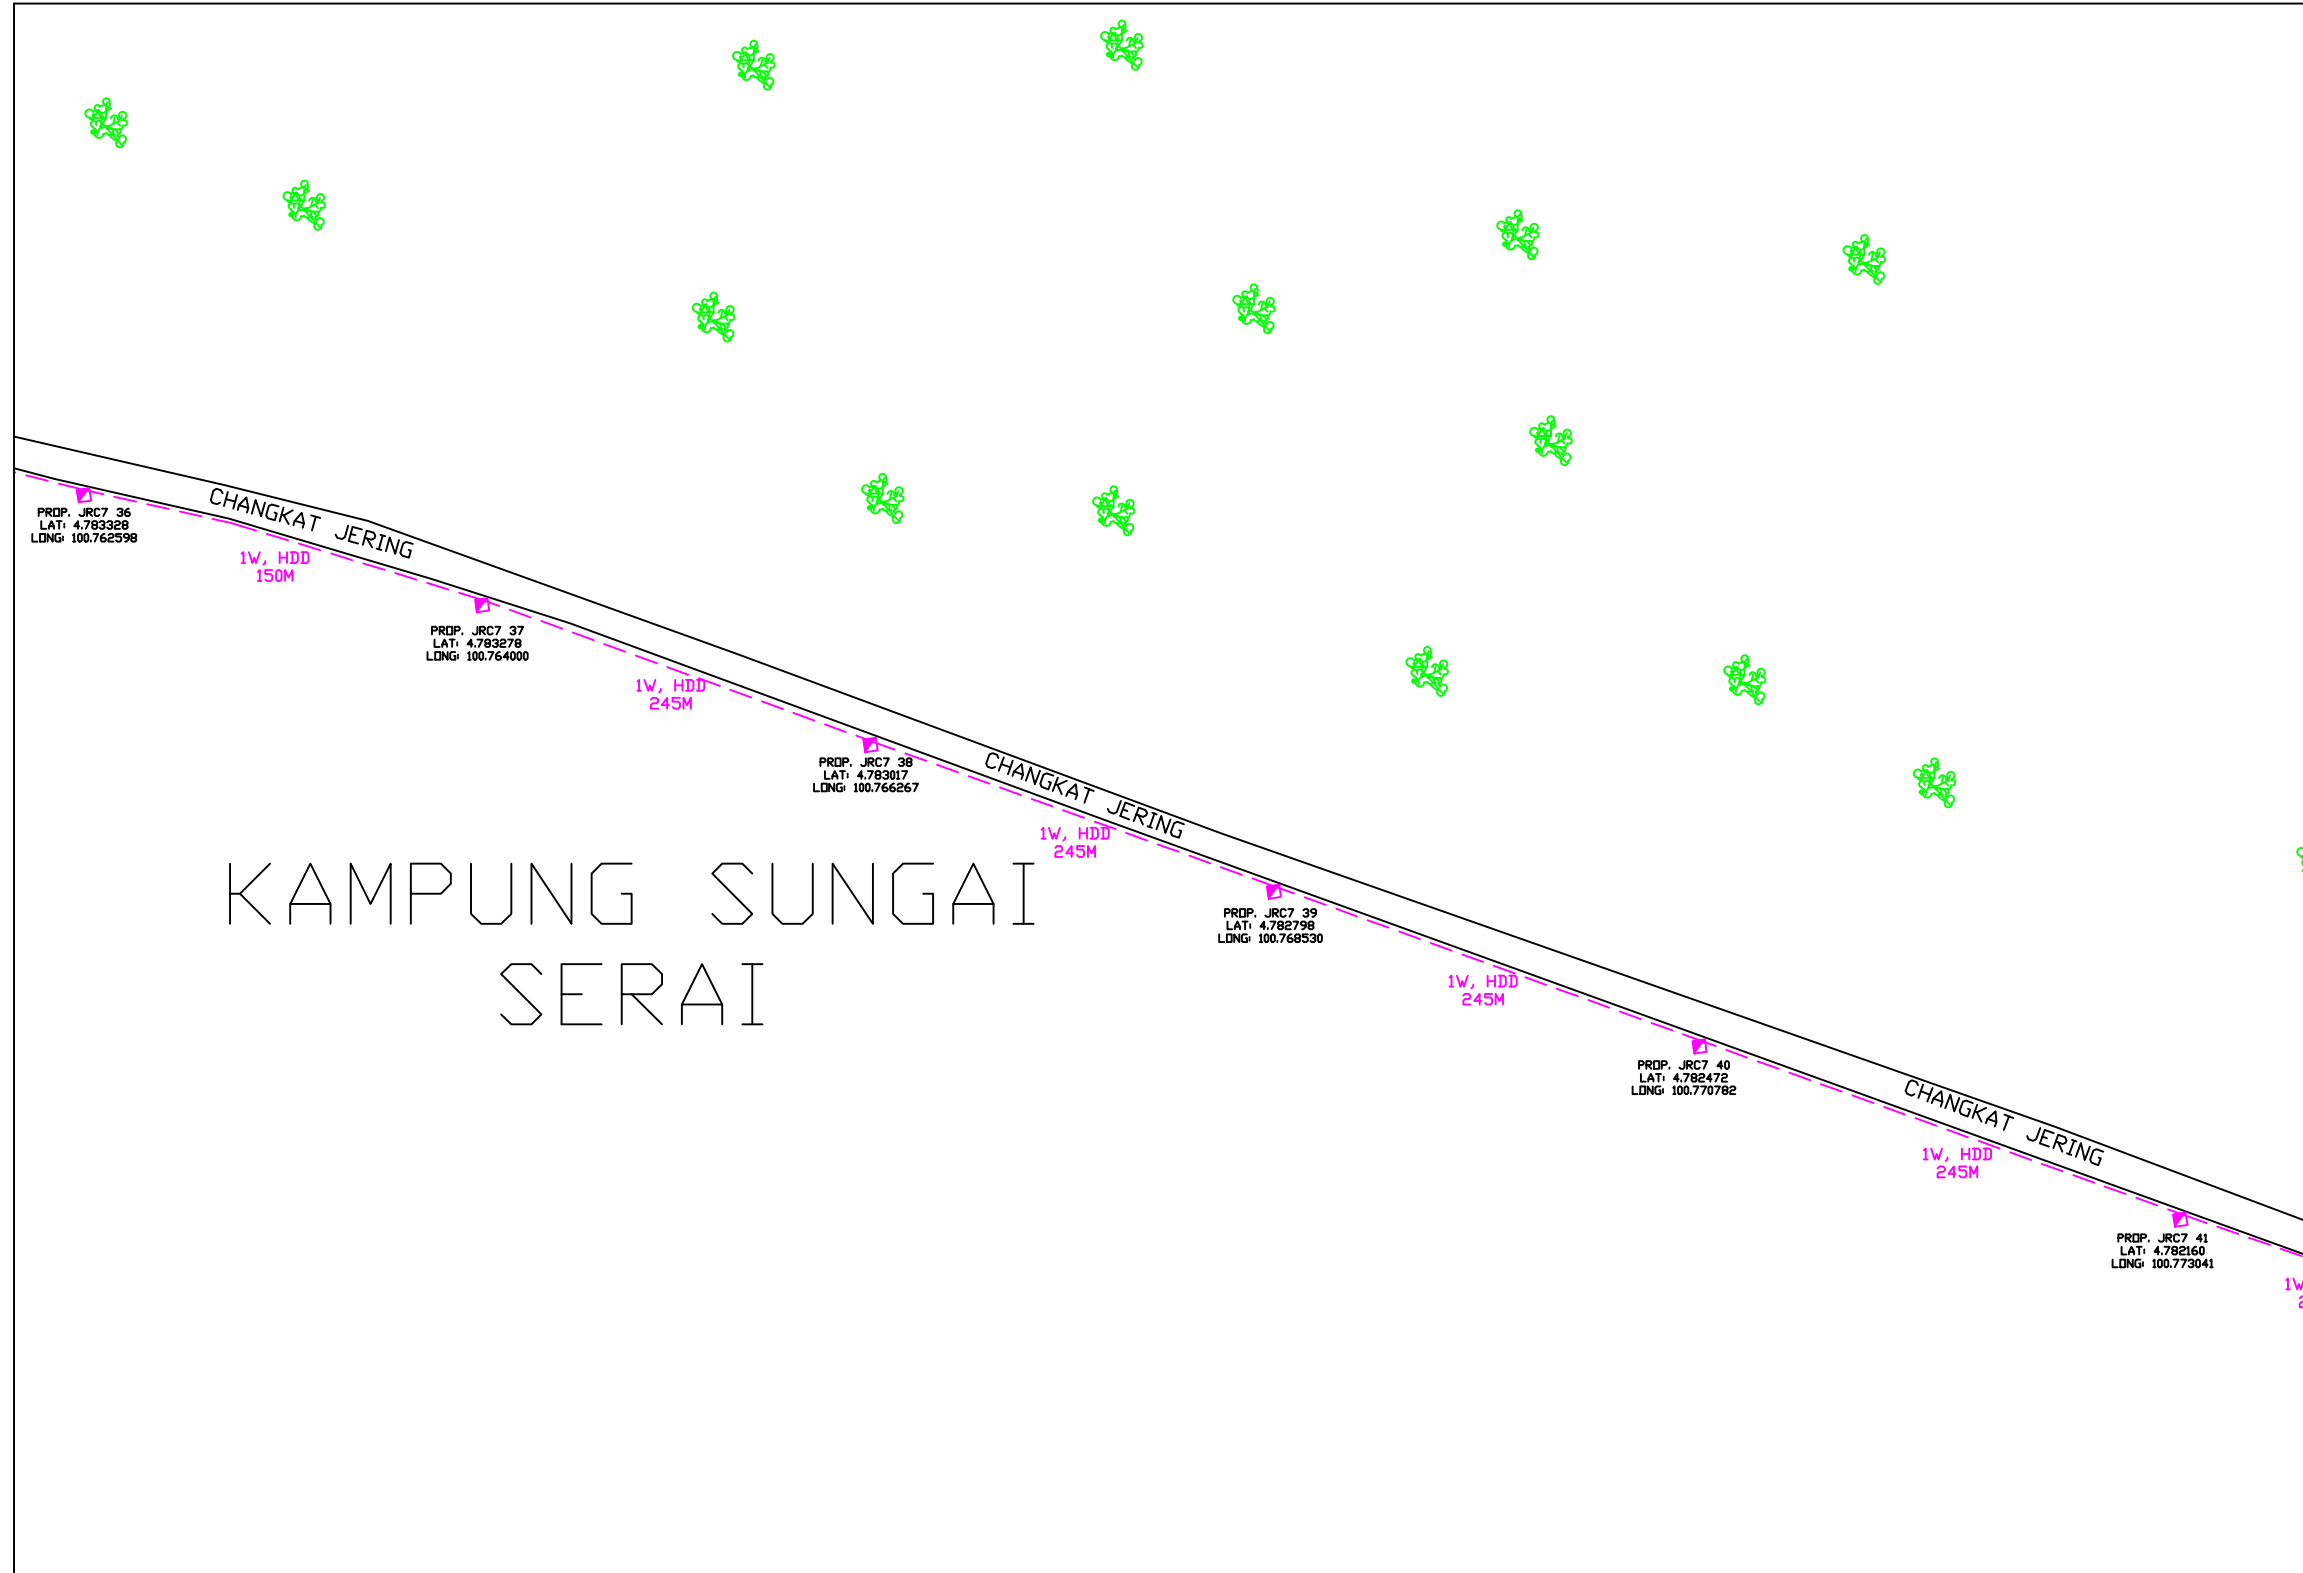

KAMPUNG SUNGAI SERAI

REV. NO.	REV. DATE	REV. BY	DESCRIPTION:

**SOLARA GROUP**

Solara Systems (M) Sdn Bhd  
3, Jalan TP 3, Taman Perindustrian Uep,  
47620 Subang Jaya, Selangor

**TIME**

TT dotCom Sdn Bhd (52371-A)  
No 14, Jalan Majistret U1/26,  
Hicom Glenmarie Industrial Park  
40150 Shah Alam, Selangor Darul Ehsan, Malaysia.  
Tel: +60 3 5032 6000  
Website: www.time.com.my

PROJECT TITLE:  
26.019 - KULIM-PADANG RENGAS (PACKAGE 3)  
MSIA-MWO-TENDER

DRAWING TITLE:  
SITE PLAN DRAWING -  
26.019 - KULIM-PADANG RENGAS (PACKAGE 3)  
MSIA-MWO-TENDER

DRAWING NO: 0000 0 SHEET NO: 8 OF 16









DRAWING SCALE: N.T.S	DRAWING UNITS: METER
PREPARED BY: SOLARA SYSTEM	INITIAL & DATE: 10-04-2026
DESIGNED BY: HAFIZAH	INITIAL & DATE: 10-04-2026
CHECKED BY: -	INITIAL & DATE: -
APPROVED BY: -	INITIAL & DATE: -



KELULUSAN PLAN


CONFIDENTIALITY

These drawings and details are and shall remain the property of TT dotCom Sdn Bhd. Both are issued in strict confidence and shall not be reproduced, copied or used in any manner without specific written permission from the owner.

LEGEND :- OUTSIDE PLANT

-  = BUILDING MANHOLE
-  = BUILDING HANDHOLE
-  = BUILDING PIT
-  = PROPOSED MANHOLE
-  = EXISTING TIME MANHOLE
-  = PROPOSED DUCT ROUTE
-  = EXISTING DUCT ROUTE
-  = RAILWAY TRAIN
-  = TREES AND PLANTS
-  = JOINING

 SYMBOL	DESCRIPTION	QTY.
	PROP. 1W, HDD	17200
	PROP. MH	90

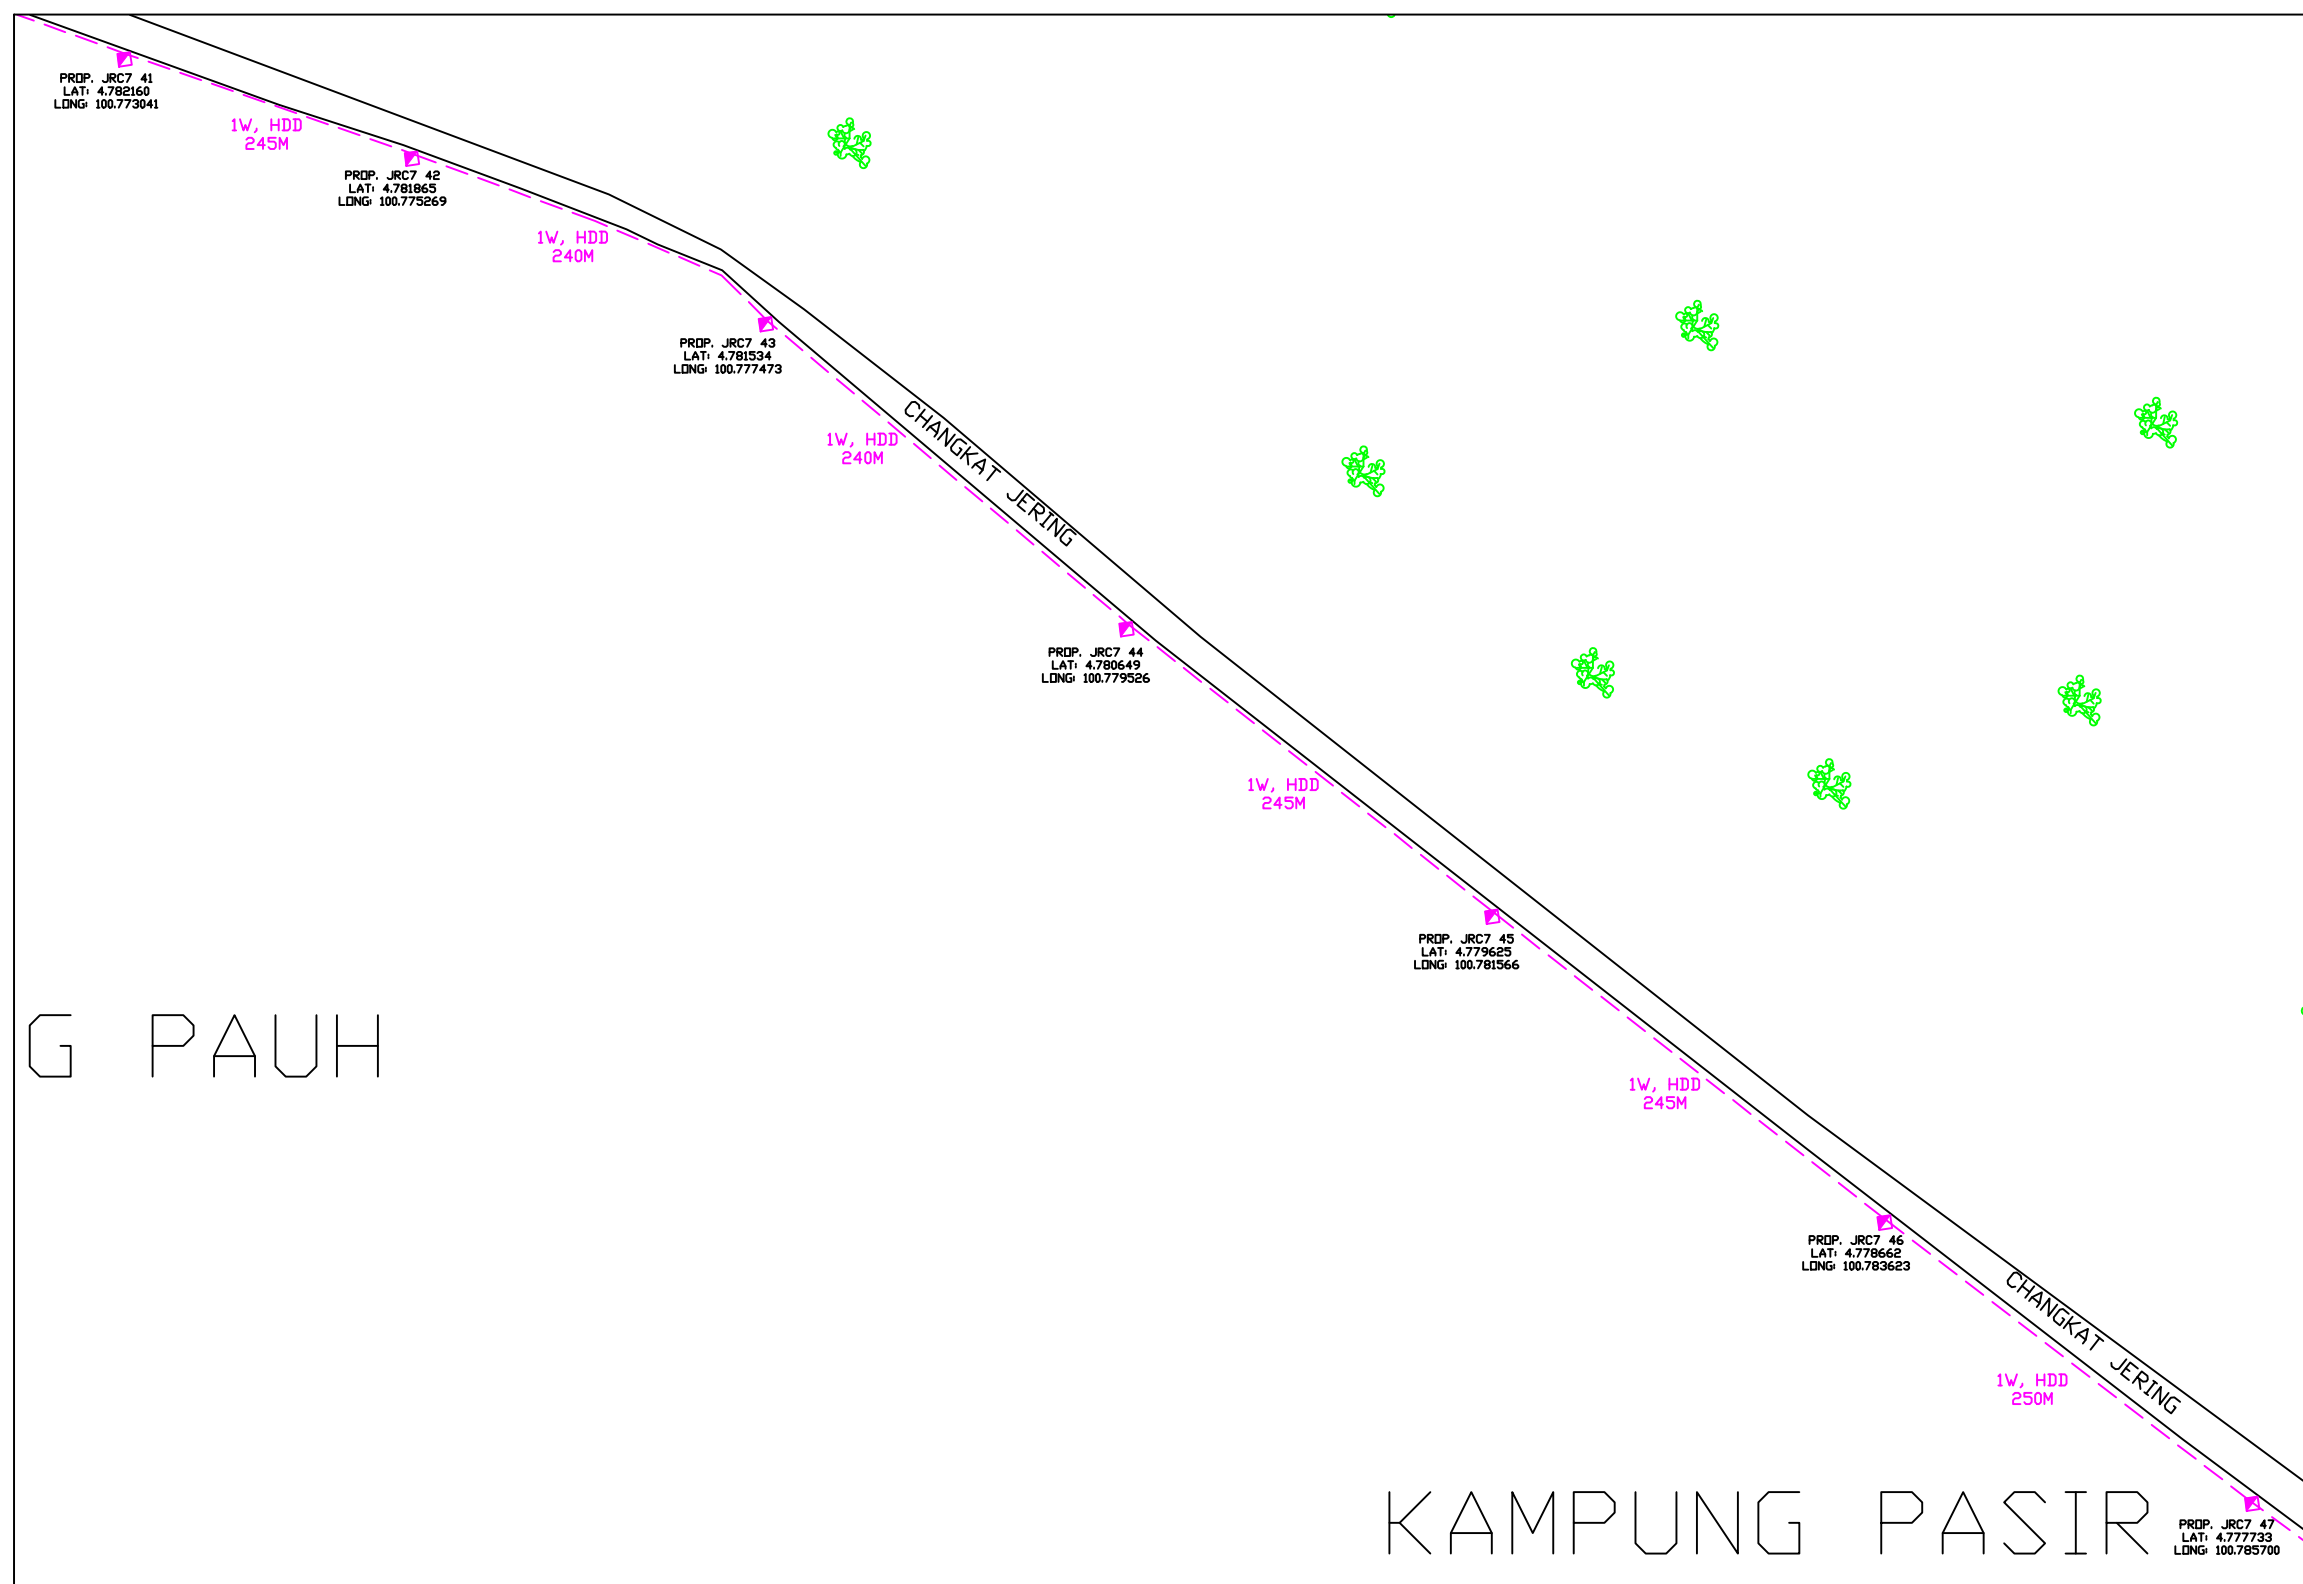

REV. NO.	REV. DATE	REV. BY	DESCRIPTION:

**SOLARA GROUP**

Solara Systems (M) Sdn Bhd  
3, Jalan TP 3, Taman Perindustrian Uep,  
47620 Subang Jaya, Selangor

**TIME**

TT dotCom Sdn Bhd (52371-A)  
No 14, Jalan Majistret U1/26,  
Hicom Glenmarie Industrial Park  
40150 Shah Alam, Selangor Darul Ehsan, Malaysia.  
Tel: +60 3 5032 6000  
Website: www.time.com.my

PROJECT TITLE:  
26.019 - KULIM-PADANG RENGAS (PACKAGE 3)  
MSIA-MWO-TENDER

DRAWING TITLE:  
SITE PLAN DRAWING -  
26.019 - KULIM-PADANG RENGAS (PACKAGE 3)  
MSIA-MWO-TENDER

DRAWING NO: 0000 0 SHEET NO: 9 OF 16











DRAWING SCALE: N.T.S	DRAWING UNITS: METER
PREPARED BY: SOLARA SYSTEM	INITIAL & DATE: 10-04-2026
DESIGNED BY: HAFIZAH	INITIAL & DATE: 10-04-2026
CHECKED BY: -	INITIAL & DATE: -
APPROVED BY: -	INITIAL & DATE: -



KELULUSAN PLAN


CONFIDENTIALITY

These drawings and details are and shall remain the property of TT dotCom Sdn Bhd. Both are issued in strict confidence and shall not be reproduced, copied or used in any manner without specific written permission from the owner.

LEGEND :- OUTSIDE PLANT

-  = BUILDING MANHOLE
-  = BUILDING HANDHOLE
-  = BUILDING PIT
-  = PROPOSED MANHOLE
-  = EXISTING TIME MANHOLE
-  = PROPOSED DUCT ROUTE
-  = EXISTING DUCT ROUTE
-  = RAILWAY TRAIN
-  = TREES AND PLANTS
-  = JOINING

SYMBOL	DESCRIPTION	QTY.
	PROP. 1W, HDD	17200
	PROP. MH	90

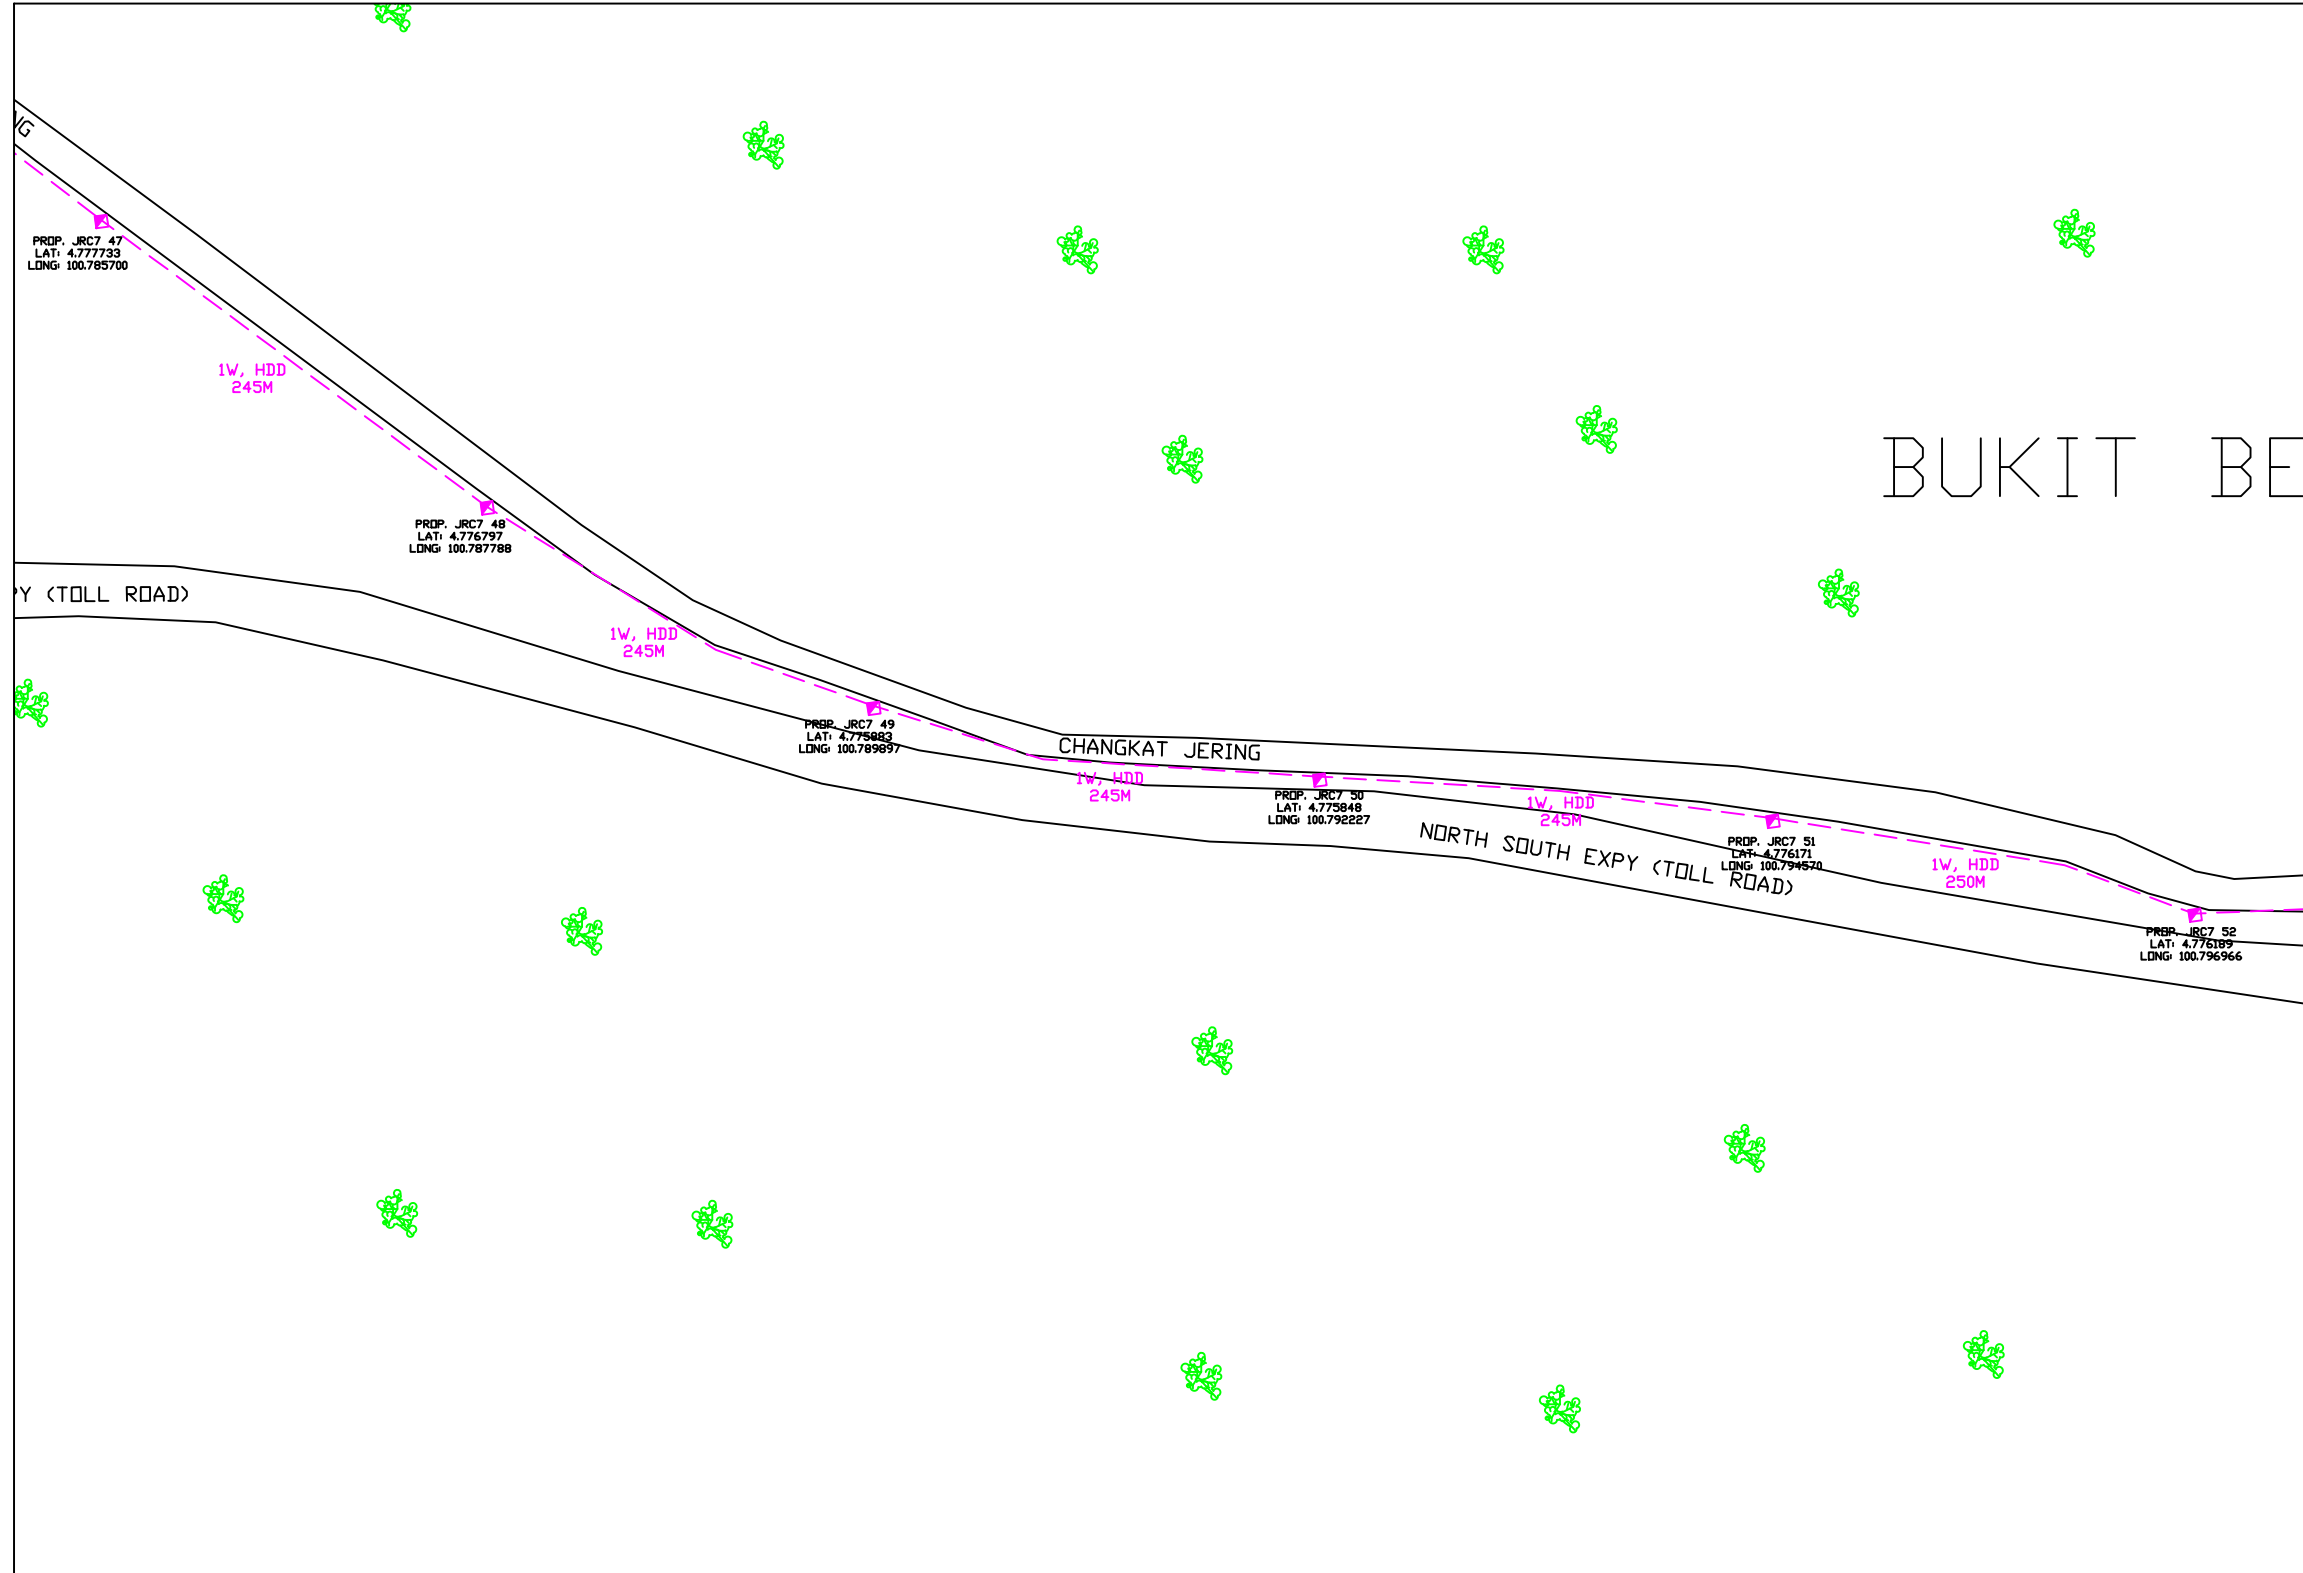

REV. NO.	REV. DATE	REV. BY	DESCRIPTION:

**SOLARA GROUP**

Solara Systems (M) Sdn Bhd  
3, Jalan TP 3, Taman Perindustrian Uep,  
47620 Subang Jaya, Selangor

**TIME**

TT dotCom Sdn Bhd (52371-A)  
No 14, Jalan Majistret U1/26,  
Hicom Glenmarie Industrial Park  
40150 Shah Alam, Selangor Darul Ehsan, Malaysia.  
Tel: +60 3 5032 6000  
Website: www.time.com.my


PROJECT TITLE:  
26.019 - KULIM-PADANG RENGAS (PACKAGE 3)  
MSIA-MWO-TENDER

DRAWING TITLE:  
SITE PLAN DRAWING -  
26.019 - KULIM-PADANG RENGAS (PACKAGE 3)  
MSIA-MWO-TENDER

DRAWING NO: 0000 0 SHEET NO: 10 OF 16

DRAWING SCALE: N.T.S	DRAWING UNITS: METER
PREPARED BY: SOLARA SYSTEM	INITIAL & DATE: 10-04-2026
DESIGNED BY: HAFIZAH	INITIAL & DATE: 10-04-2026
CHECKED BY: -	INITIAL & DATE: -
APPROVED BY: -	INITIAL & DATE: -

BERAPIT

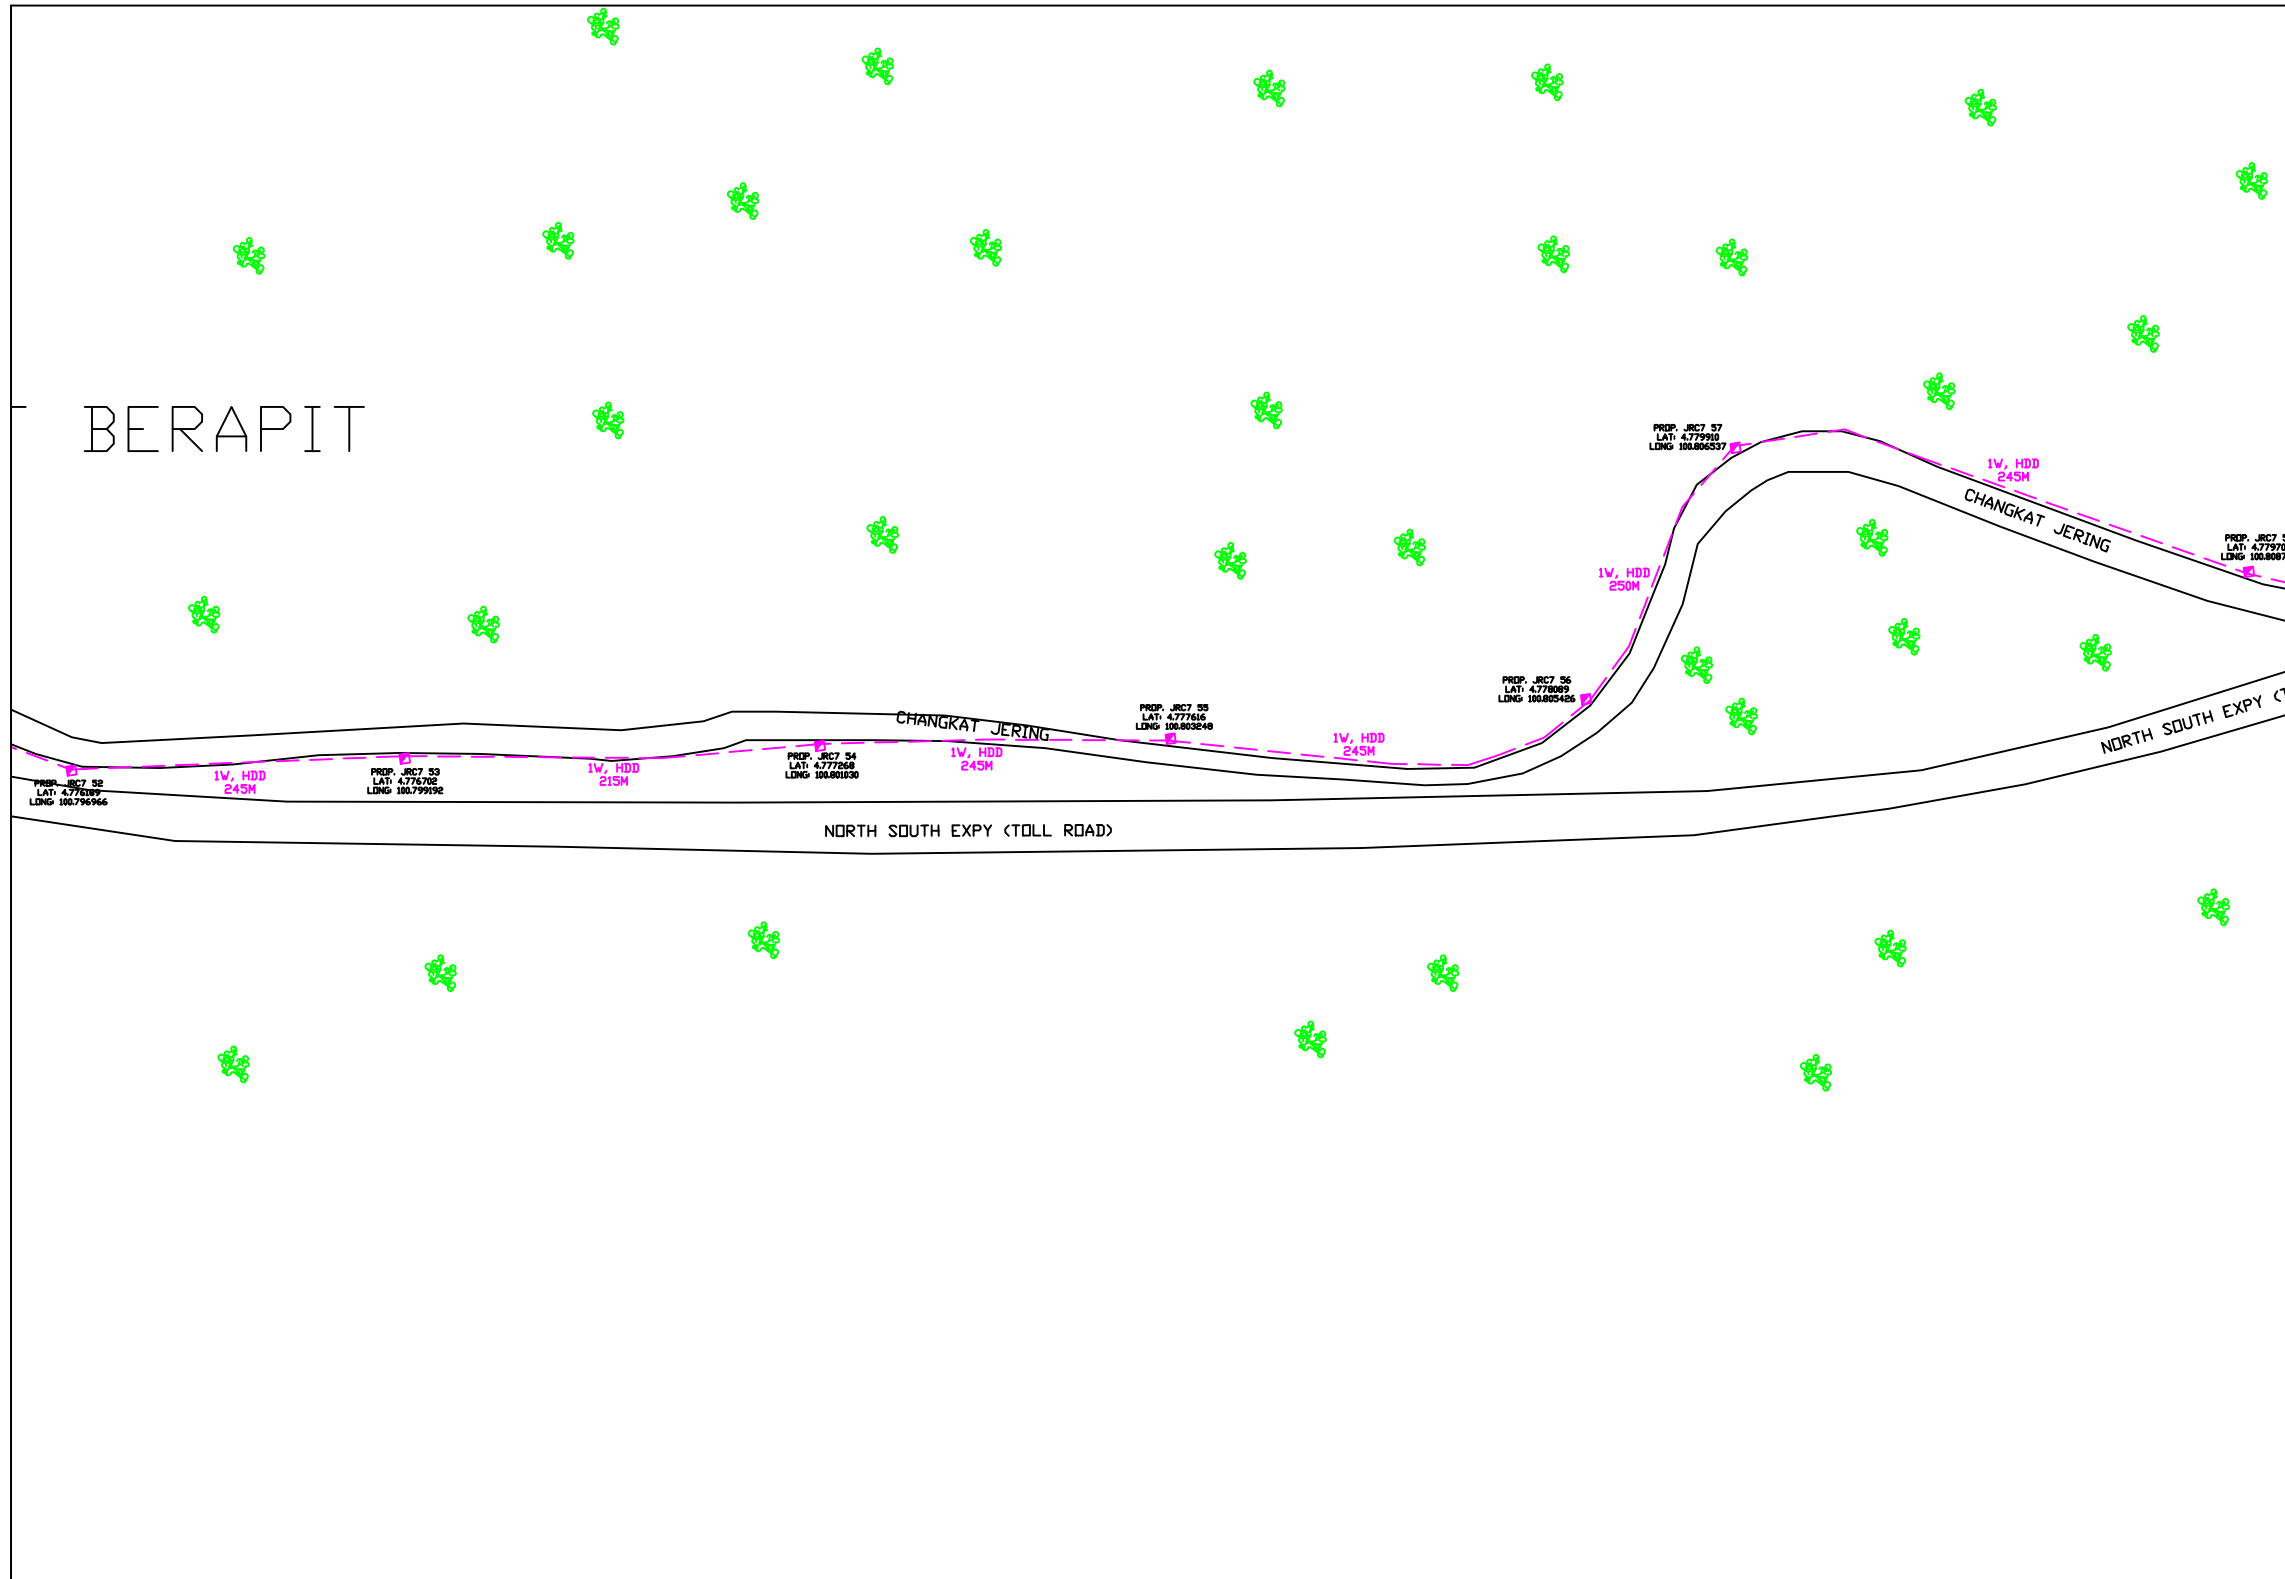

KELULUSAN PLAN

CONFIDENTIALITY

These drawings and details are and shall remain the property of TT dotCom Sdn Bhd. Both are issued in strict confidence and shall not be reproduced, copied or used in any manner without specific written permission from the owner.

LEGEND :- OUTSIDE PLANT

- = BUILDING MANHOLE
- = BUILDING HANDHOLE
- = BUILDING PIT
- = PROPOSED MANHOLE
- = EXISTING TIME MANHOLE
- = PROPOSED DUCT ROUTE
- = EXISTING DUCT ROUTE
- = RAILWAY TRAIN
- = TREES AND PLANTS
- = JOINING

SYMBOL	DESCRIPTION	QTY.
	PROP. 1W, HDD	17200
	PROP. MH	90

REV. NO.	REV. DATE	REV. BY	DESCRIPTION:

**SOLARA GROUP**

Solara Systems (M) Sdn Bhd  
3, Jalan TP 3, Taman Perindustrian Uep,  
47620 Subang Jaya, Selangor

**TIME**

TT dotCom Sdn Bhd (52371-A)  
No 14, Jalan Majistret U1/26,  
Hicom Glenmarie Industrial Park  
40150 Shah Alam, Selangor Darul Ehsan, Malaysia.  
Tel: +60 3 5032 6000  
Website: www.time.com.my

PROJECT TITLE:  
26.019 - KULIM-PADANG RENGAS (PACKAGE 3)  
MSIA-MWO-TENDER

DRAWING TITLE:  
SITE PLAN DRAWING -  
26.019 - KULIM-PADANG RENGAS (PACKAGE 3)  
MSIA-MWO-TENDER


DRAWING NO: 0000 0 SHEET NO: 11 OF 16

DRAWING SCALE: N.T.S	DRAWING UNITS: METER
PREPARED BY: SOLARA SYSTEM	INITIAL & DATE: 10-04-2026
DESIGNED BY: HAFIZAH	INITIAL & DATE: 10-04-2026
CHECKED BY: -	INITIAL & DATE: -
APPROVED BY: -	INITIAL & DATE: -

KELULUSAN PLAN

CONFIDENTIALITY

These drawings and details are and shall remain the property of TT dotCom Sdn Bhd. Both are issued in strict confidence and shall not be reproduced, copied or used in any manner without specific written permission from the owner.

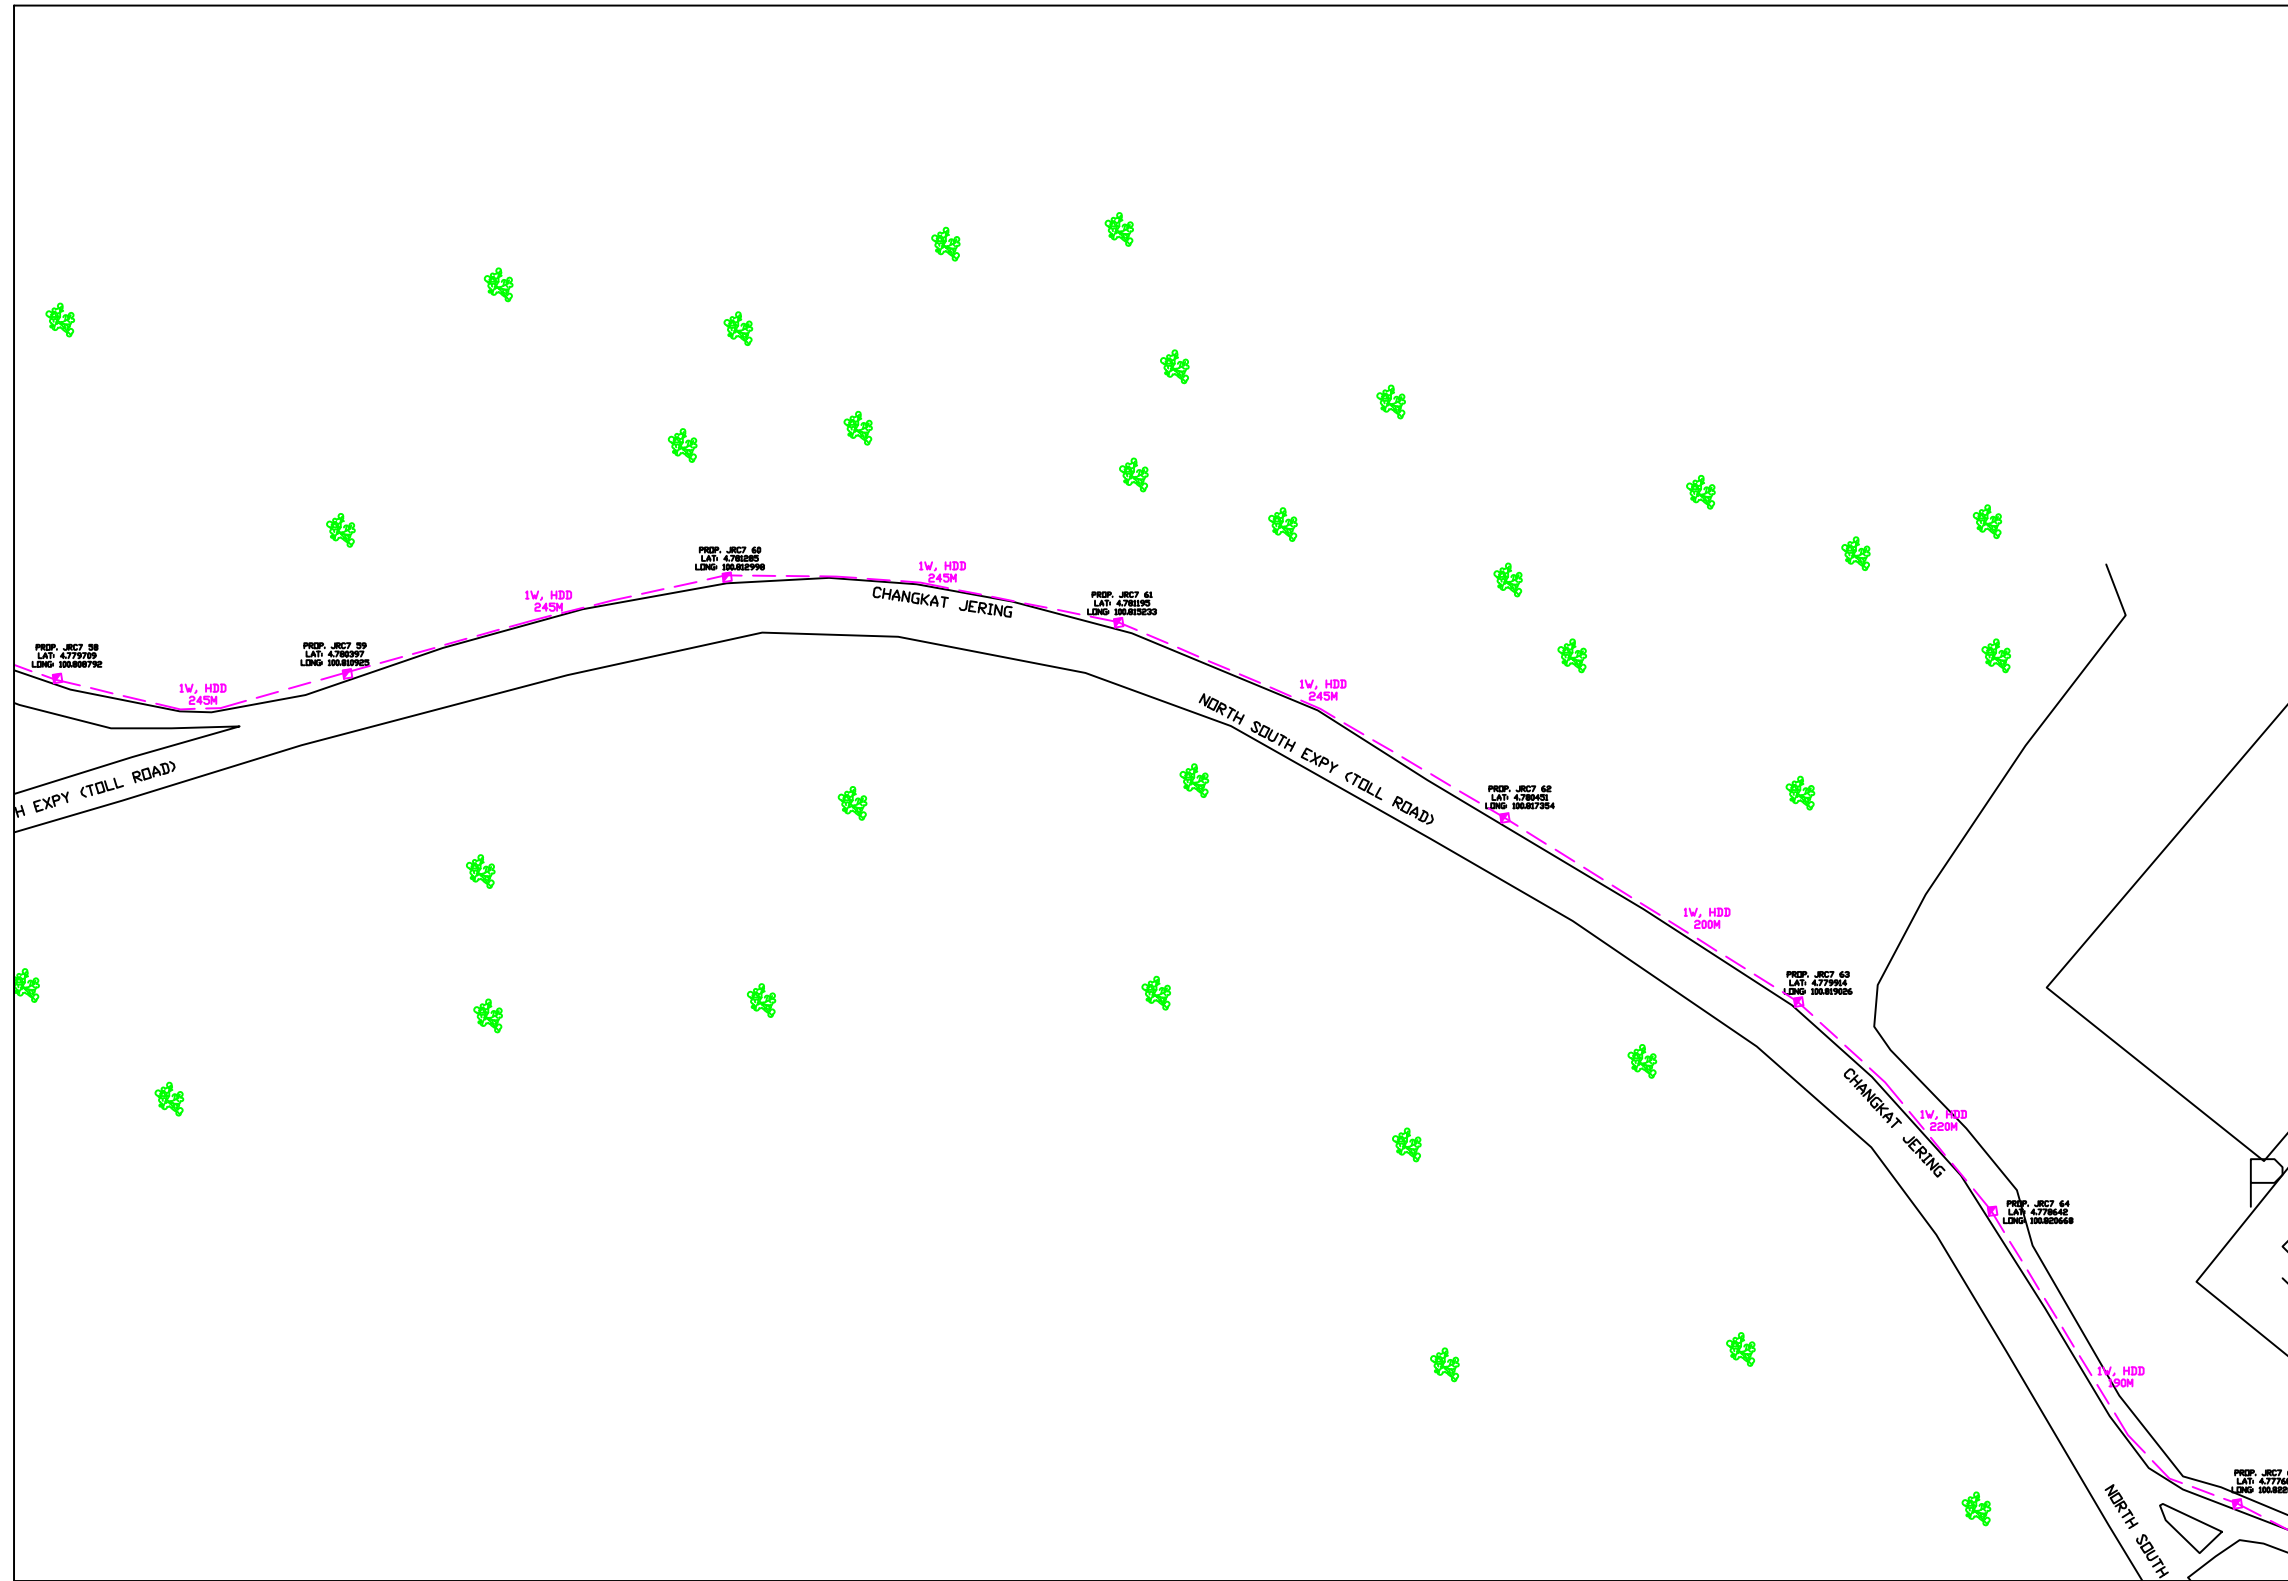

LEGEND :- OUTSIDE PLANT

- = BUILDING MANHOLE
- = BUILDING HANDHOLE
- = BUILDING PIT
- = PROPOSED MANHOLE
- = EXISTING TIME MANHOLE
- = PROPOSED DUCT ROUTE
- = EXISTING DUCT ROUTE
- = RAILWAY TRAIN
- ✿ = TREES AND PLANTS
- ✂ = JOINING

SYMBOL	DESCRIPTION	QTY.
<span style="border-bottom: 1px dashed magenta; display: inline-block; width: 20px;"></span>	PROP. 1W, HDD	17200
<span style="border: 1px dashed magenta; display: inline-block; width: 10px; height: 10px;"></span>	PROP. MH	90

REV. NO.	REV. DATE	REV. BY	DESCRIPTION:

  
 Solara Systems (M) Sdn Bhd  
 3, Jalan TP 3, Taman Perindustrian Uep,  
 47620 Subang Jaya, Selangor

  
 TT dotCom Sdn Bhd (52371-A)  
 No 14, Jalan Majistret U1/26,  
 Hicom Glenmarie Industrial Park  
 40150 Shah Alam, Selangor Darul Ehsan, Malaysia.  
 Tel: +60 3 5032 6000  
 Website: www.time.com.my

PROJECT TITLE:  
 26.019 – KULIM–PADANG RENGAS (PACKAGE 3)  
 MSIA–MWO–TENDER

DRAWING TITLE:  
 SITE PLAN DRAWING –  
 26.019 – KULIM–PADANG RENGAS (PACKAGE 3)  
 MSIA–MWO–TENDER

DRAWING NO: 0000 0 SHEET NO: 12 OF 16

DRAWING SCALE: N.T.S	DRAWING UNITS: METER
PREPARED BY: SOLARA SYSTEM	INITIAL & DATE: 10–04–2026
DESIGNED BY: HAFIZAH	INITIAL & DATE: 10–04–2026
CHECKED BY: –	INITIAL & DATE: –
APPROVED BY: –	INITIAL & DATE: –

KELULUSAN PLAN


CONFIDENTIALITY

These drawings and details are and shall remain the property of TT dotCom Sdn Bhd. Both are issued in strict confidence and shall not be reproduced, copied or used in any manner without specific written permission from the owner.

LEGEND :- OUTSIDE PLANT

- = BUILDING MANHOLE
- = BUILDING HANDHOLE
- = BUILDING PIT
- = PROPOSED MANHOLE
- = EXISTING TIME MANHOLE
- - - = PROPOSED DUCT ROUTE
- = EXISTING DUCT ROUTE
- = RAILWAY TRAIN
- = TREES AND PLANTS
- = JOINING

SYMBOL	DESCRIPTION	QTY.
- - -	PROP. 1W, HDD	17200
<span style="border: 1px solid magenta; display: inline-block; width: 10px; height: 10px;"></span>	PROP. MH	90

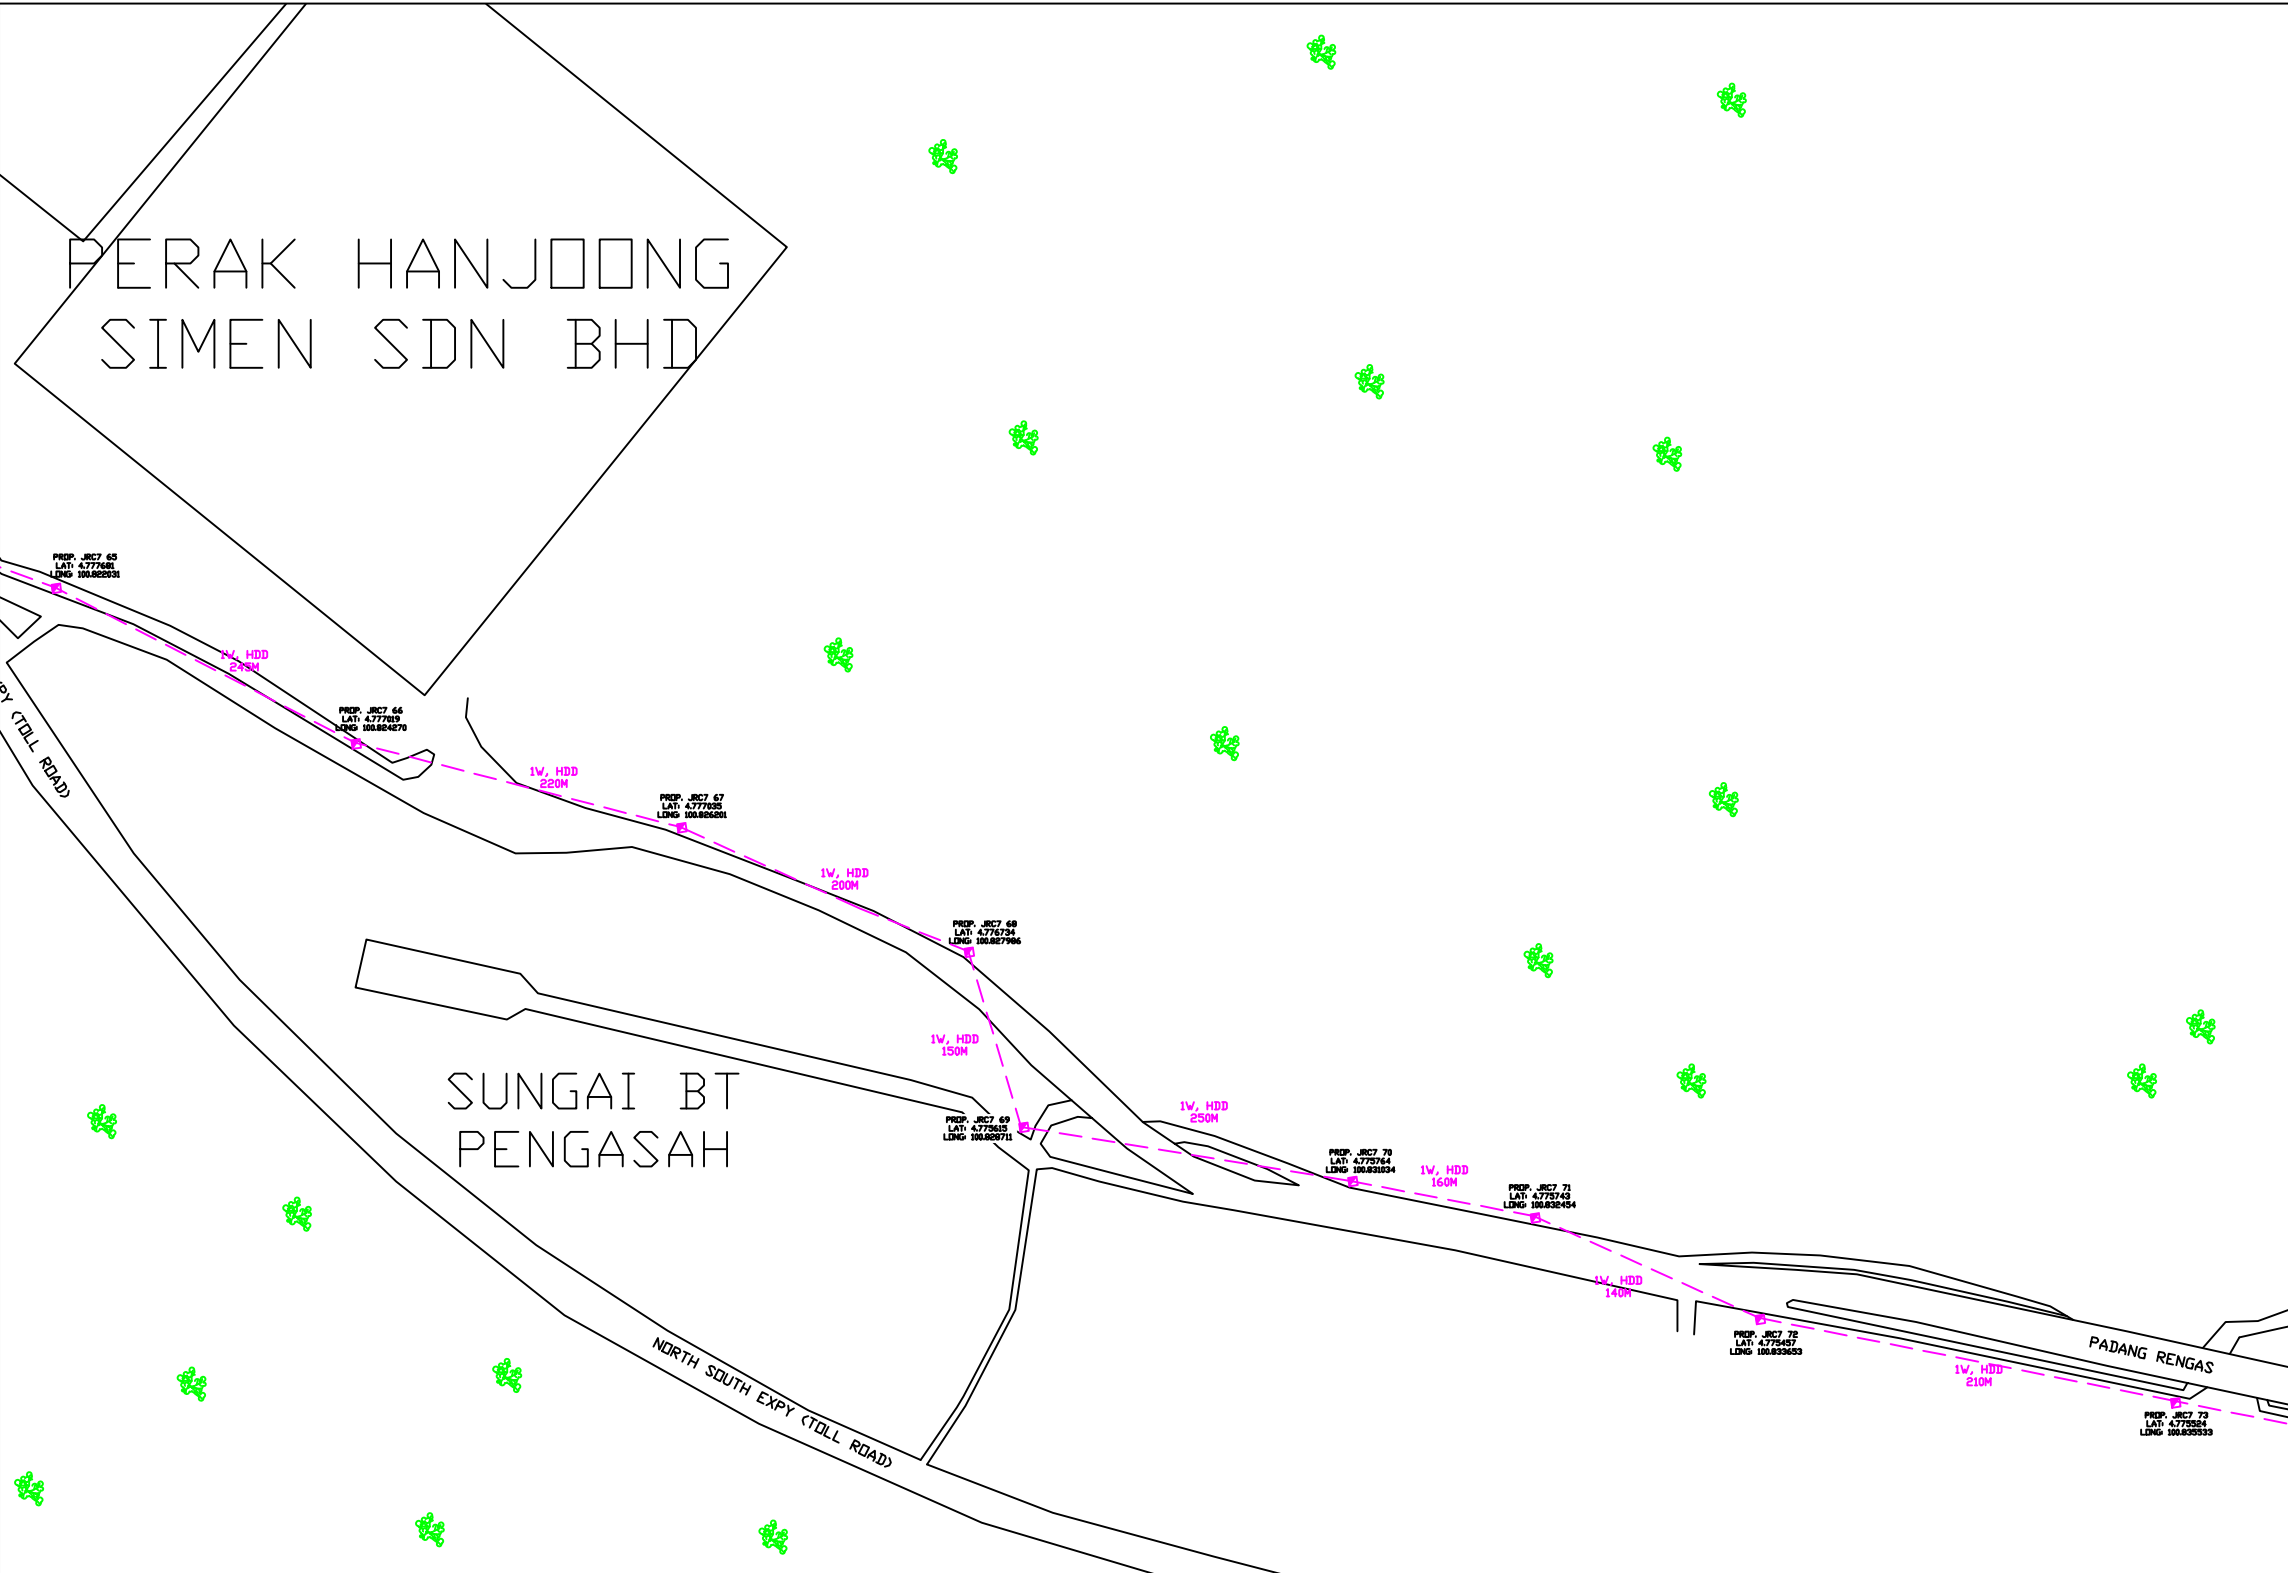

REV. NO.	REV. DATE	REV. BY	DESCRIPTION:

**SOLARA GROUP**

Solara Systems (M) Sdn Bhd  
 3, Jalan TP 3, Taman Perindustrian Uep,  
 47620 Subang Jaya, Selangor

**TIME**

TT dotCom Sdn Bhd (52371-A)  
 No 14, Jalan Majistret U1/26,  
 Hicom Glenmarie Industrial Park  
 40150 Shah Alam, Selangor Darul Ehsan, Malaysia.  
 Tel: +60 3 5032 6000  
 Website: www.time.com.my

PROJECT TITLE:  
 26.019 - KULIM-PADANG RENGAS (PACKAGE 3)  
 MSIA-MWO-TENDER

DRAWING TITLE:  
 SITE PLAN DRAWING -  
 26.019 - KULIM-PADANG RENGAS (PACKAGE 3)  
 MSIA-MWO-TENDER

DRAWING NO: 0000 0 SHEET NO: 13 OF 16

DRAWING SCALE: N.T.S.	DRAWING UNITS: METER
PREPARED BY: SOLARA SYSTEM	INITIAL & DATE: 10-04-2026
DESIGNED BY: HAFIZAH	INITIAL & DATE: 10-04-2026
CHECKED BY: -	INITIAL & DATE: -
APPROVED BY: -	INITIAL & DATE: -

KELULUSAN PLAN


CONFIDENTIALITY

These drawings and details are and shall remain the property of TT dotCom Sdn Bhd. Both are issued in strict confidence and shall not be reproduced, copied or used in any manner without specific written permission from the owner.

LEGEND :- OUTSIDE PLANT

- = BUILDING MANHOLE
- = BUILDING HANDHOLE
- = BUILDING PIT
- = PROPOSED MANHOLE
- = EXISTING TIME MANHOLE
- = PROPOSED DUCT ROUTE
- = EXISTING DUCT ROUTE
- = RAILWAY TRAIN
- ✿ = TREES AND PLANTS
- ✕ = JOINING

SYMBOL	DESCRIPTION	QTY.
<span style="border-bottom: 1px dashed magenta; display: inline-block; width: 20px;"></span>	PROP. 1W, HDD	17200
<span style="border: 1px dashed magenta; display: inline-block; width: 10px; height: 10px;"></span>	PROP. MH	90

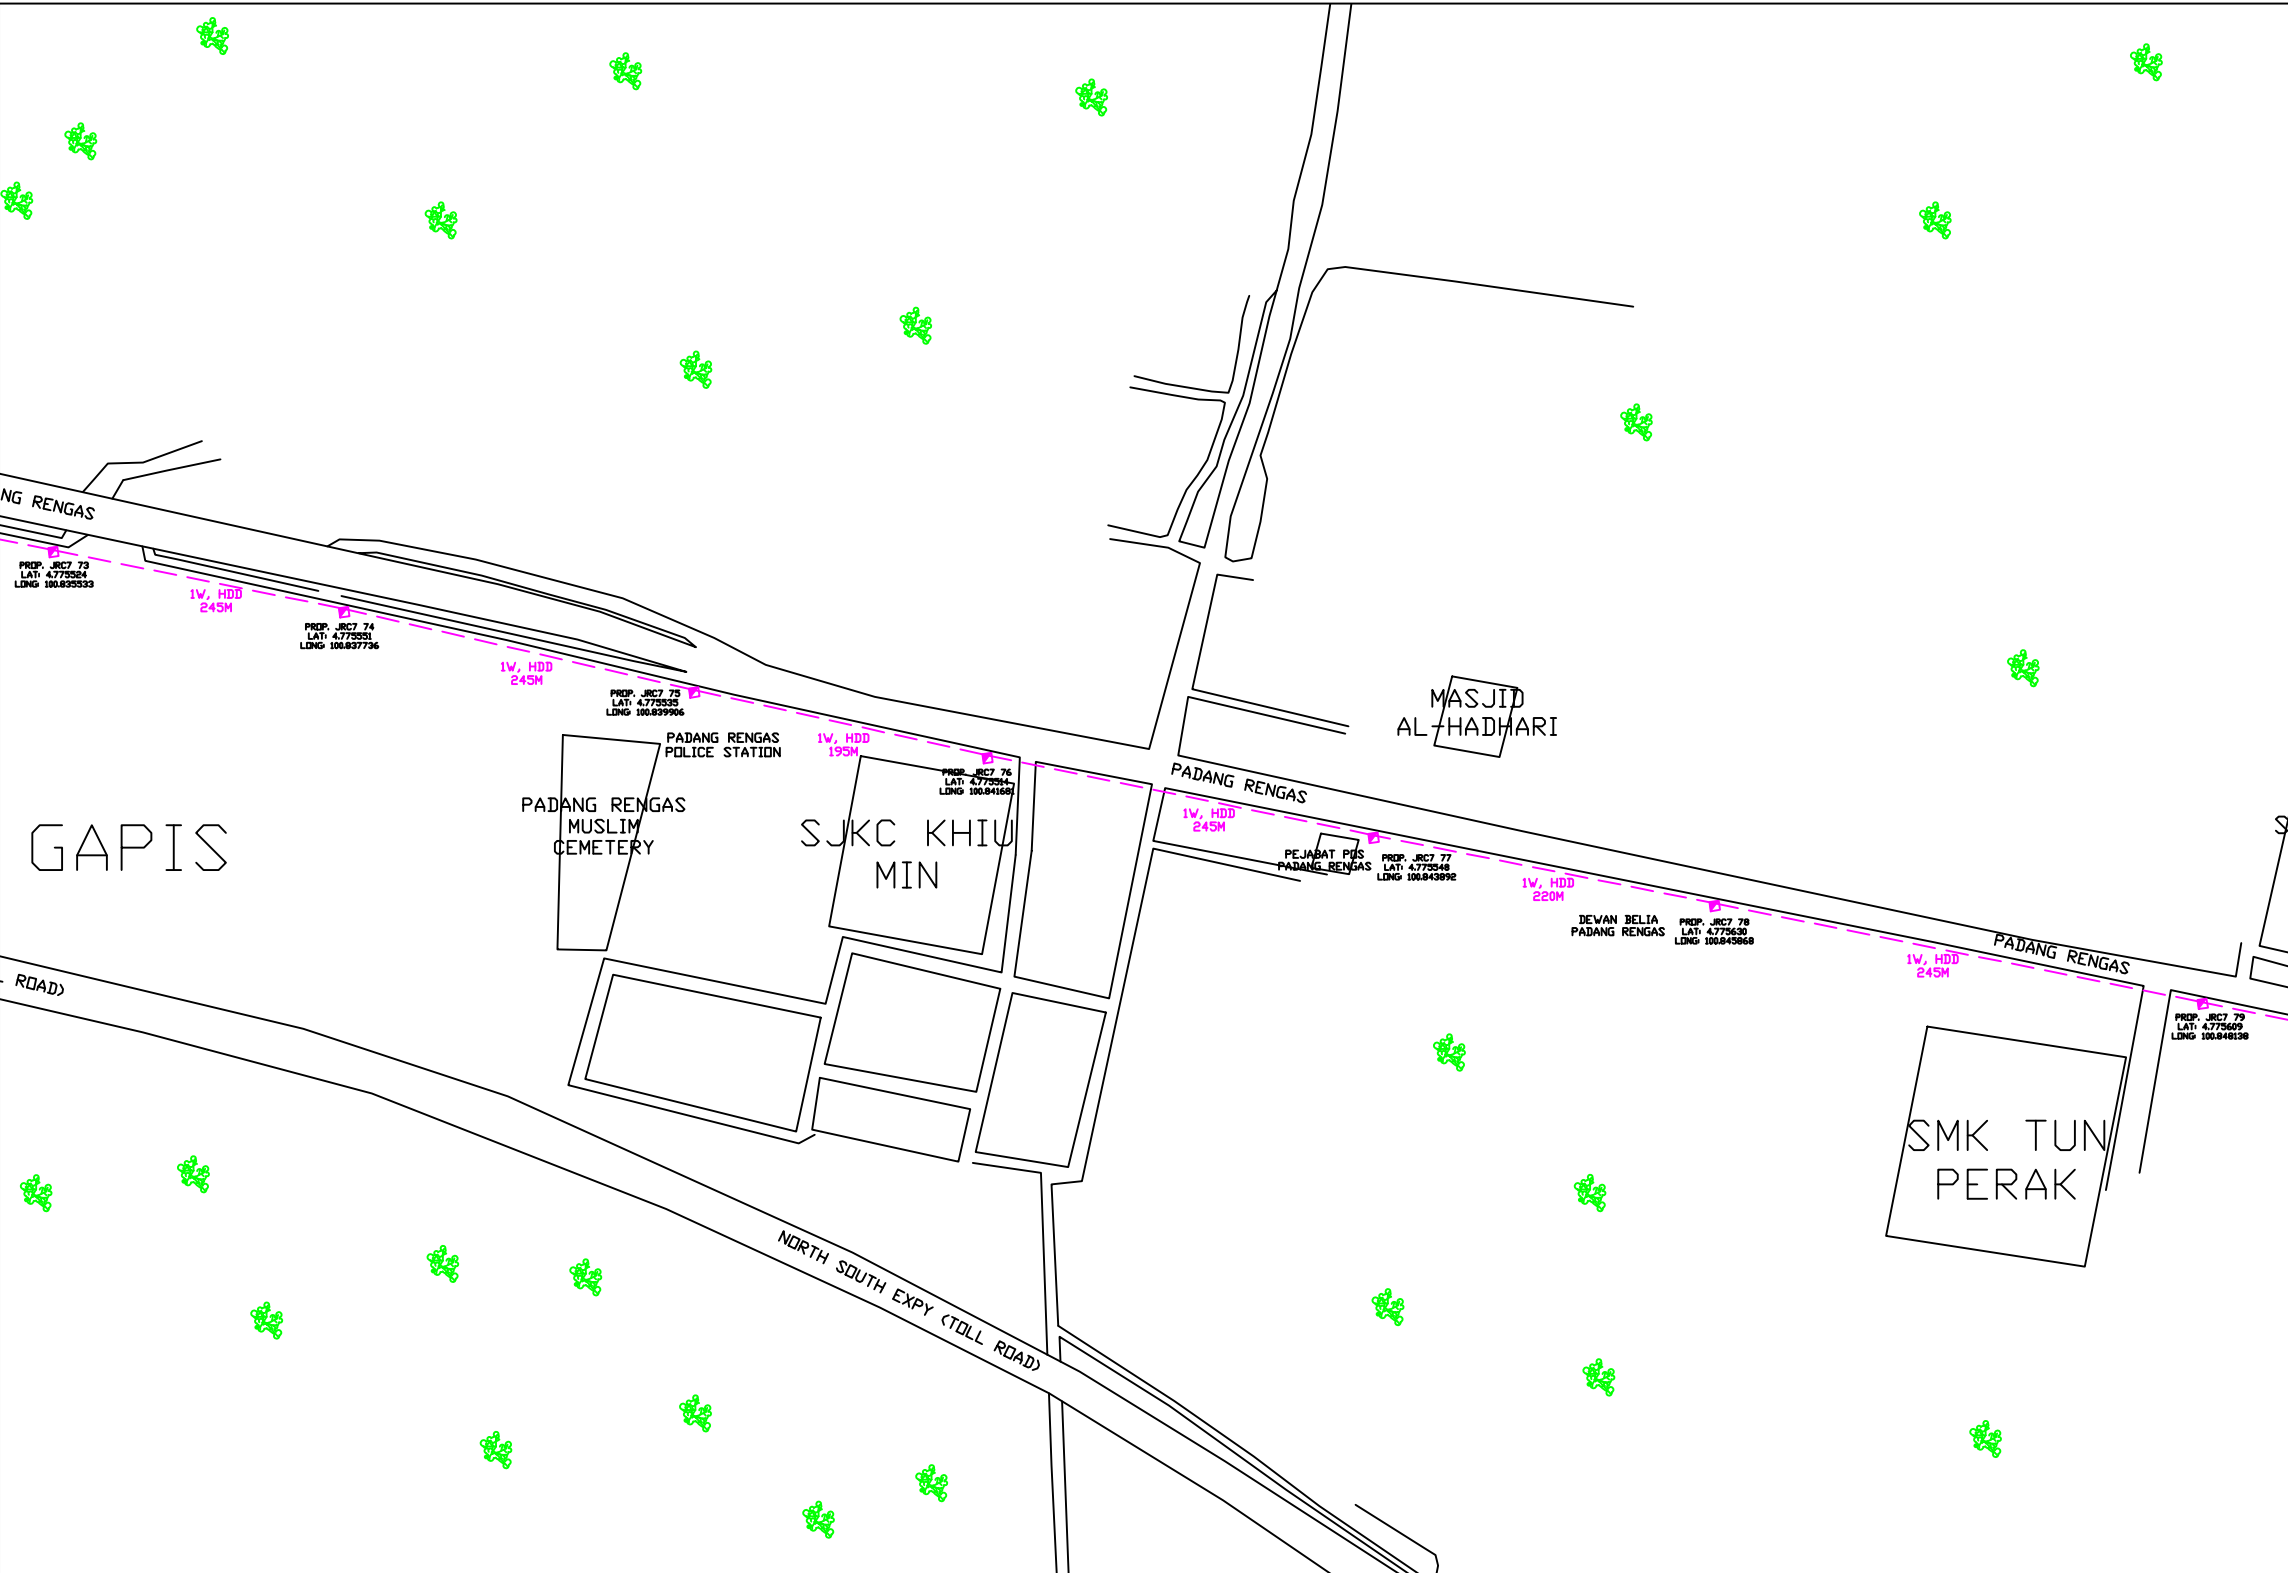

REV. NO.	REV. DATE	REV. BY	DESCRIPTION:

**SOLARA GROUP**

Solara Systems (M) Sdn Bhd  
3, Jalan TP 3, Taman Perindustrian Uep,  
47620 Subang Jaya, Selangor

**TIME**

TT dotCom Sdn Bhd (52371-A)  
No 14, Jalan Majistret U1/26,  
Hicom Glenmarie Industrial Park  
40150 Shah Alam, Selangor Darul Ehsan, Malaysia.  
Tel: +60 3 5032 6000  
Website: www.time.com.my

PROJECT TITLE:  
26.019 - KULIM-PADANG RENGAS (PACKAGE 3)  
MSIA-MWO-TENDER

DRAWING TITLE:  
SITE PLAN DRAWING -  
26.019 - KULIM-PADANG RENGAS (PACKAGE 3)  
MSIA-MWO-TENDER

DRAWING NO: 0000 0 SHEET NO: 14 OF 16

DRAWING SCALE: N.T.S	DRAWING UNITS: METER
PREPARED BY: SOLARA SYSTEM	INITIAL & DATE: 10-04-2026
DESIGNED BY: HAFIZAH	INITIAL & DATE: 10-04-2026
CHECKED BY: -	INITIAL & DATE: -
APPROVED BY: -	INITIAL & DATE: -

KELULUSAN PLAN


CONFIDENTIALITY

These drawings and details are and shall remain the property of TT dotCom Sdn Bhd. Both are issued in strict confidence and shall not be reproduced, copied or used in any manner without specific written permission from the owner.

LEGEND :- OUTSIDE PLANT

- = BUILDING MANHOLE
- = BUILDING HANDHOLE
- = BUILDING PIT
- = PROPOSED MANHOLE
- = EXISTING TIME MANHOLE
- = PROPOSED DUCT ROUTE
- = EXISTING DUCT ROUTE
- = RAILWAY TRAIN
- ✿ = TREES AND PLANTS
- ✂ = JOINING

SYMBOL	DESCRIPTION	QTY.
<span style="border-bottom: 1px dashed magenta; width: 20px; display: inline-block;"></span>	PROP. 1W, HDD	17200
<span style="border: 1px dashed magenta; width: 10px; height: 10px; display: inline-block;"></span>	PROP. MH	90

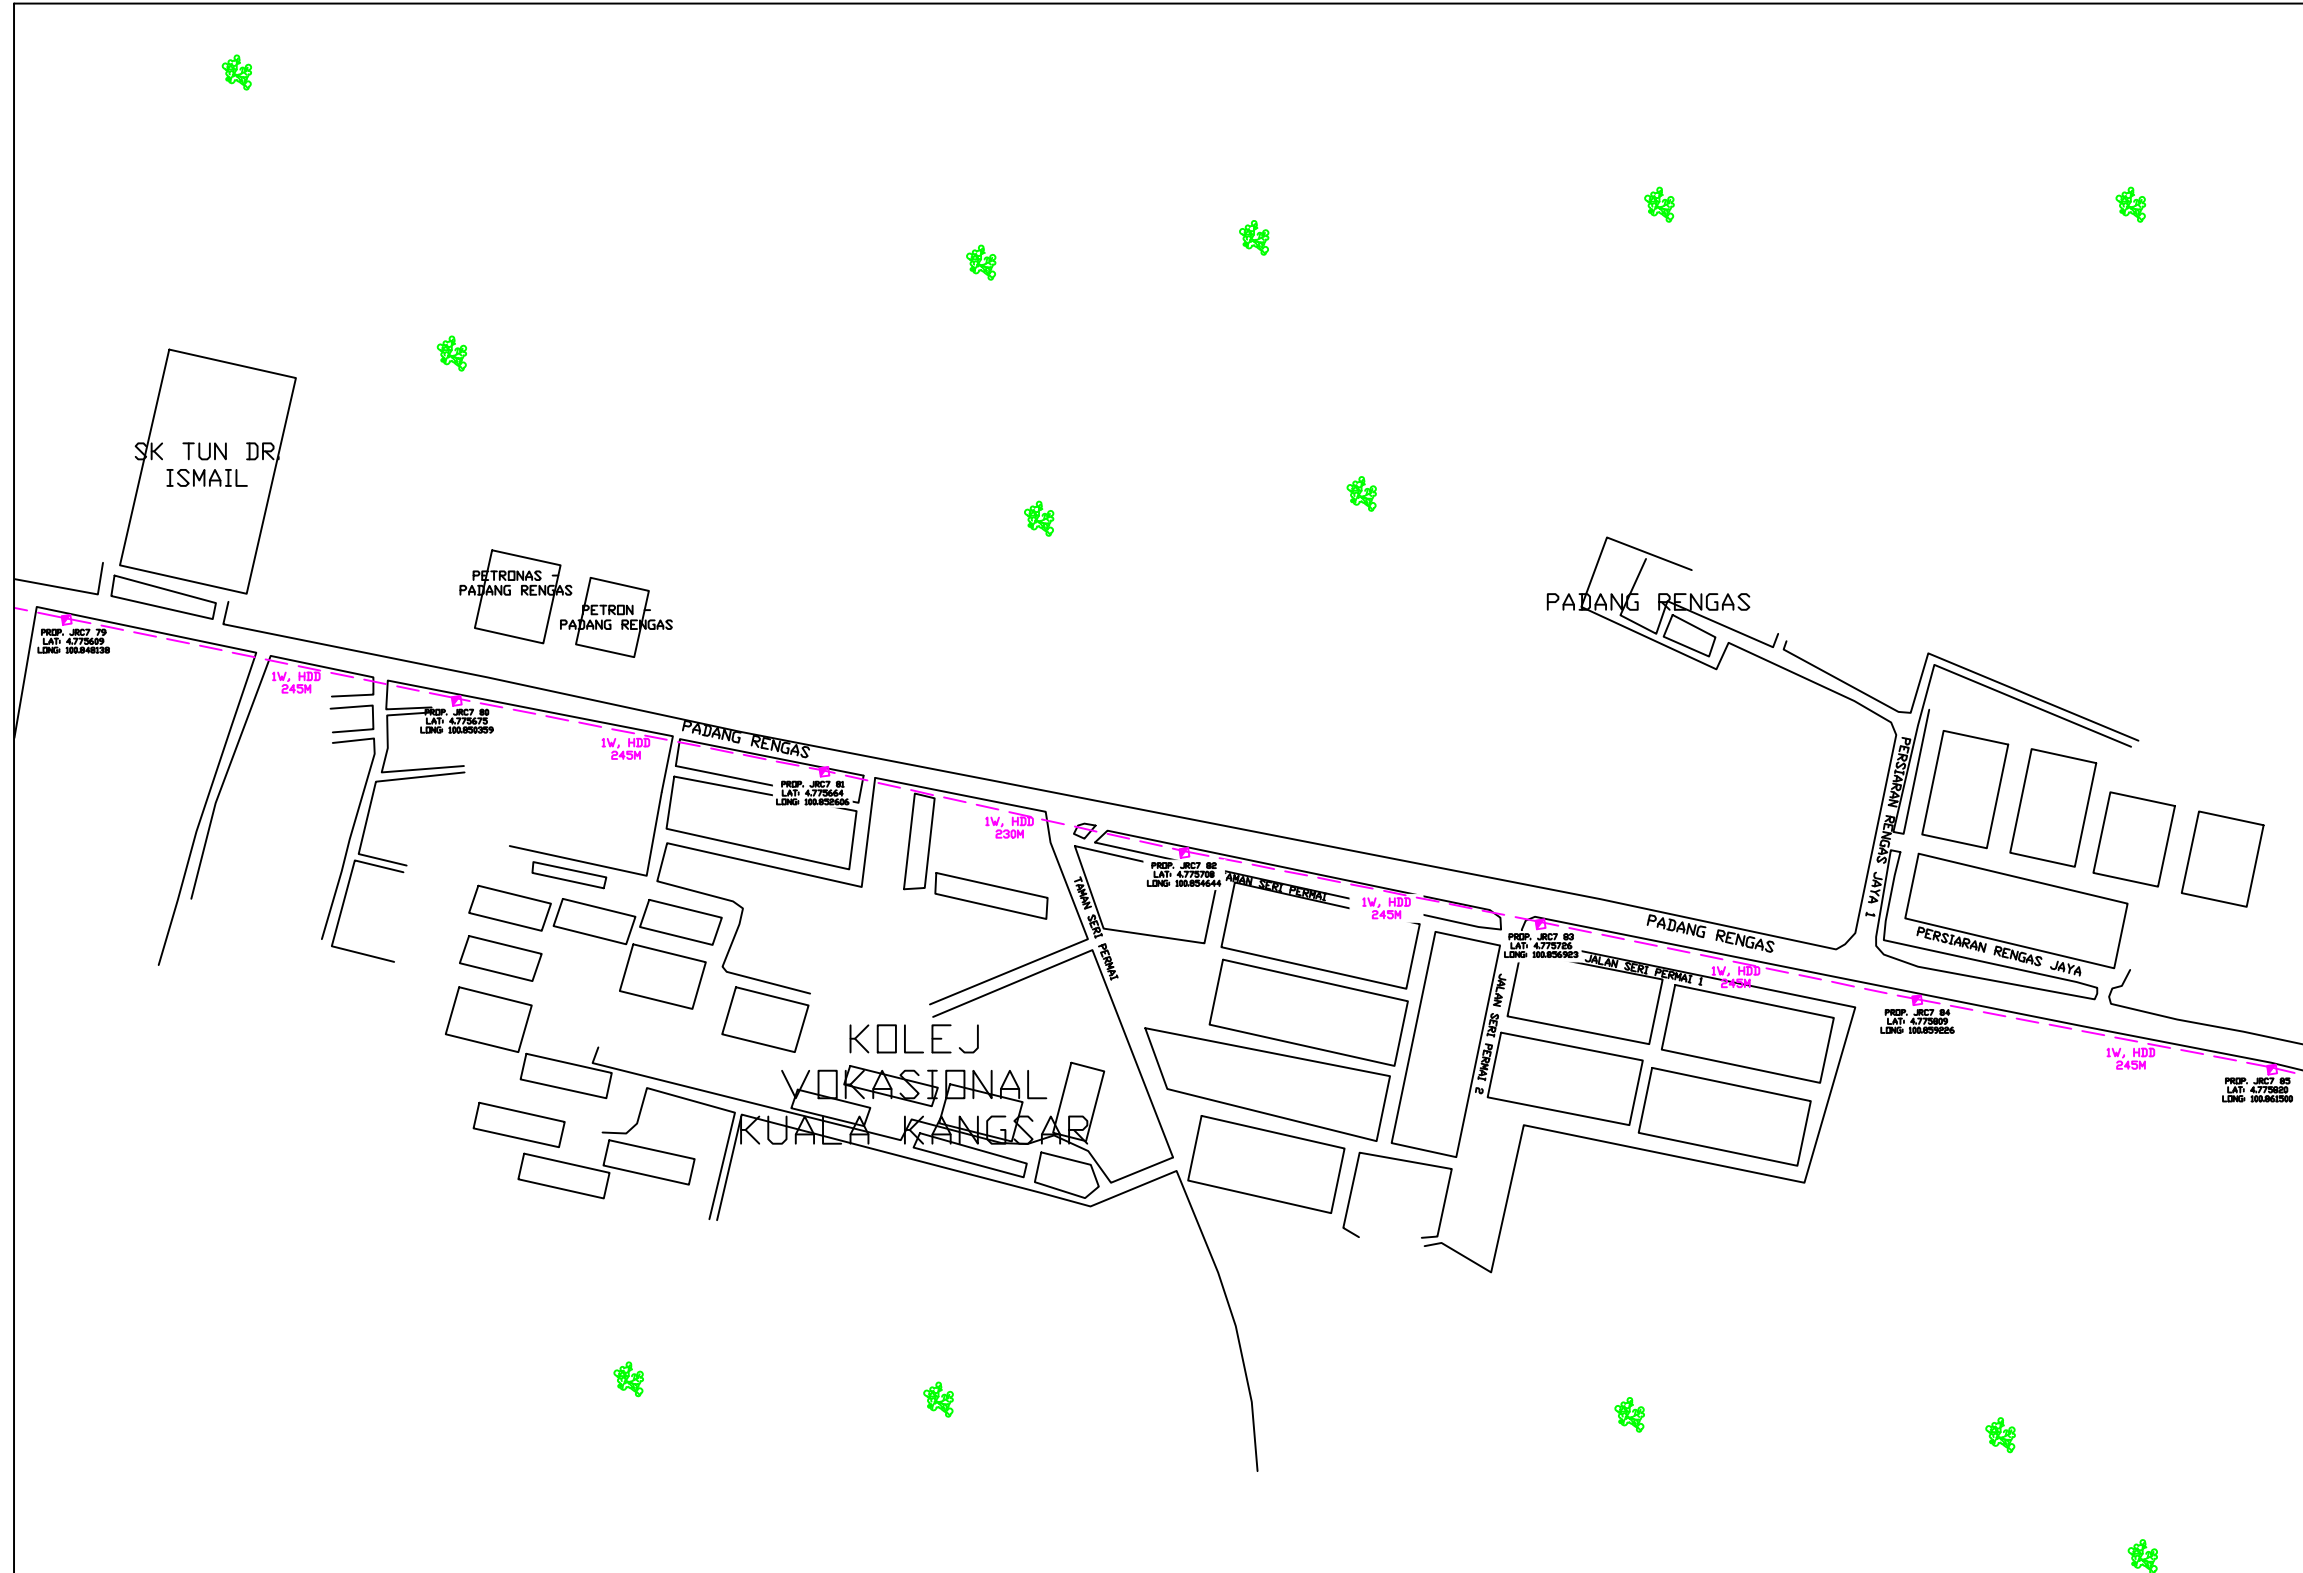

REV. NO.	REV. DATE	REV. BY	DESCRIPTION:

  
 Solara Systems (M) Sdn Bhd  
 3, Jalan TP 3, Taman Perindustrian Uep,  
 47620 Subang Jaya, Selangor

  
 TT dotCom Sdn Bhd (52371-A)  
 No 14, Jalan Majistret U1/26,  
 Hicom Glenmarie Industrial Park  
 40150 Shah Alam, Selangor Darul Ehsan, Malaysia.  
 Tel: +60 3 5032 6000  
 Website: www.time.com.my

PROJECT TITLE:  
 26.019 – KULIM–PADANG RENGAS (PACKAGE 3)  
 MSIA–MWO–TENDER

DRAWING TITLE:  
 SITE PLAN DRAWING –  
 26.019 – KULIM–PADANG RENGAS (PACKAGE 3)  
 MSIA–MWO–TENDER

DRAWING NO: 0000 0 SHEET NO: 15 OF 16










DRAWING SCALE: N.T.S	DRAWING UNITS: METER
PREPARED BY: SOLARA SYSTEM	INITIAL & DATE: 10–04–2026
DESIGNED BY: HAFIZAH	INITIAL & DATE: 10–04–2026
CHECKED BY: –	INITIAL & DATE: –
APPROVED BY: –	INITIAL & DATE: –



KELULUSAN PLAN


CONFIDENTIALITY

These drawings and details are and shall remain the property of TT dotCom Sdn Bhd. Both are issued in strict confidence and shall not be reproduced, copied or used in any manner without specific written permission from the owner.

LEGEND :- OUTSIDE PLANT

-  = BUILDING MANHOLE
-  = BUILDING HANDHOLE
-  = BUILDING PIT
-  = PROPOSED MANHOLE
-  = EXISTING TIME MANHOLE
-  = PROPOSED DUCT ROUTE
-  = EXISTING DUCT ROUTE
-  = RAILWAY TRAIN
-  = TREES AND PLANTS
-  = JOINING

SYMBOL	DESCRIPTION	QTY.
	PROP. 1W, HDD	17200
	PROP. MH	90

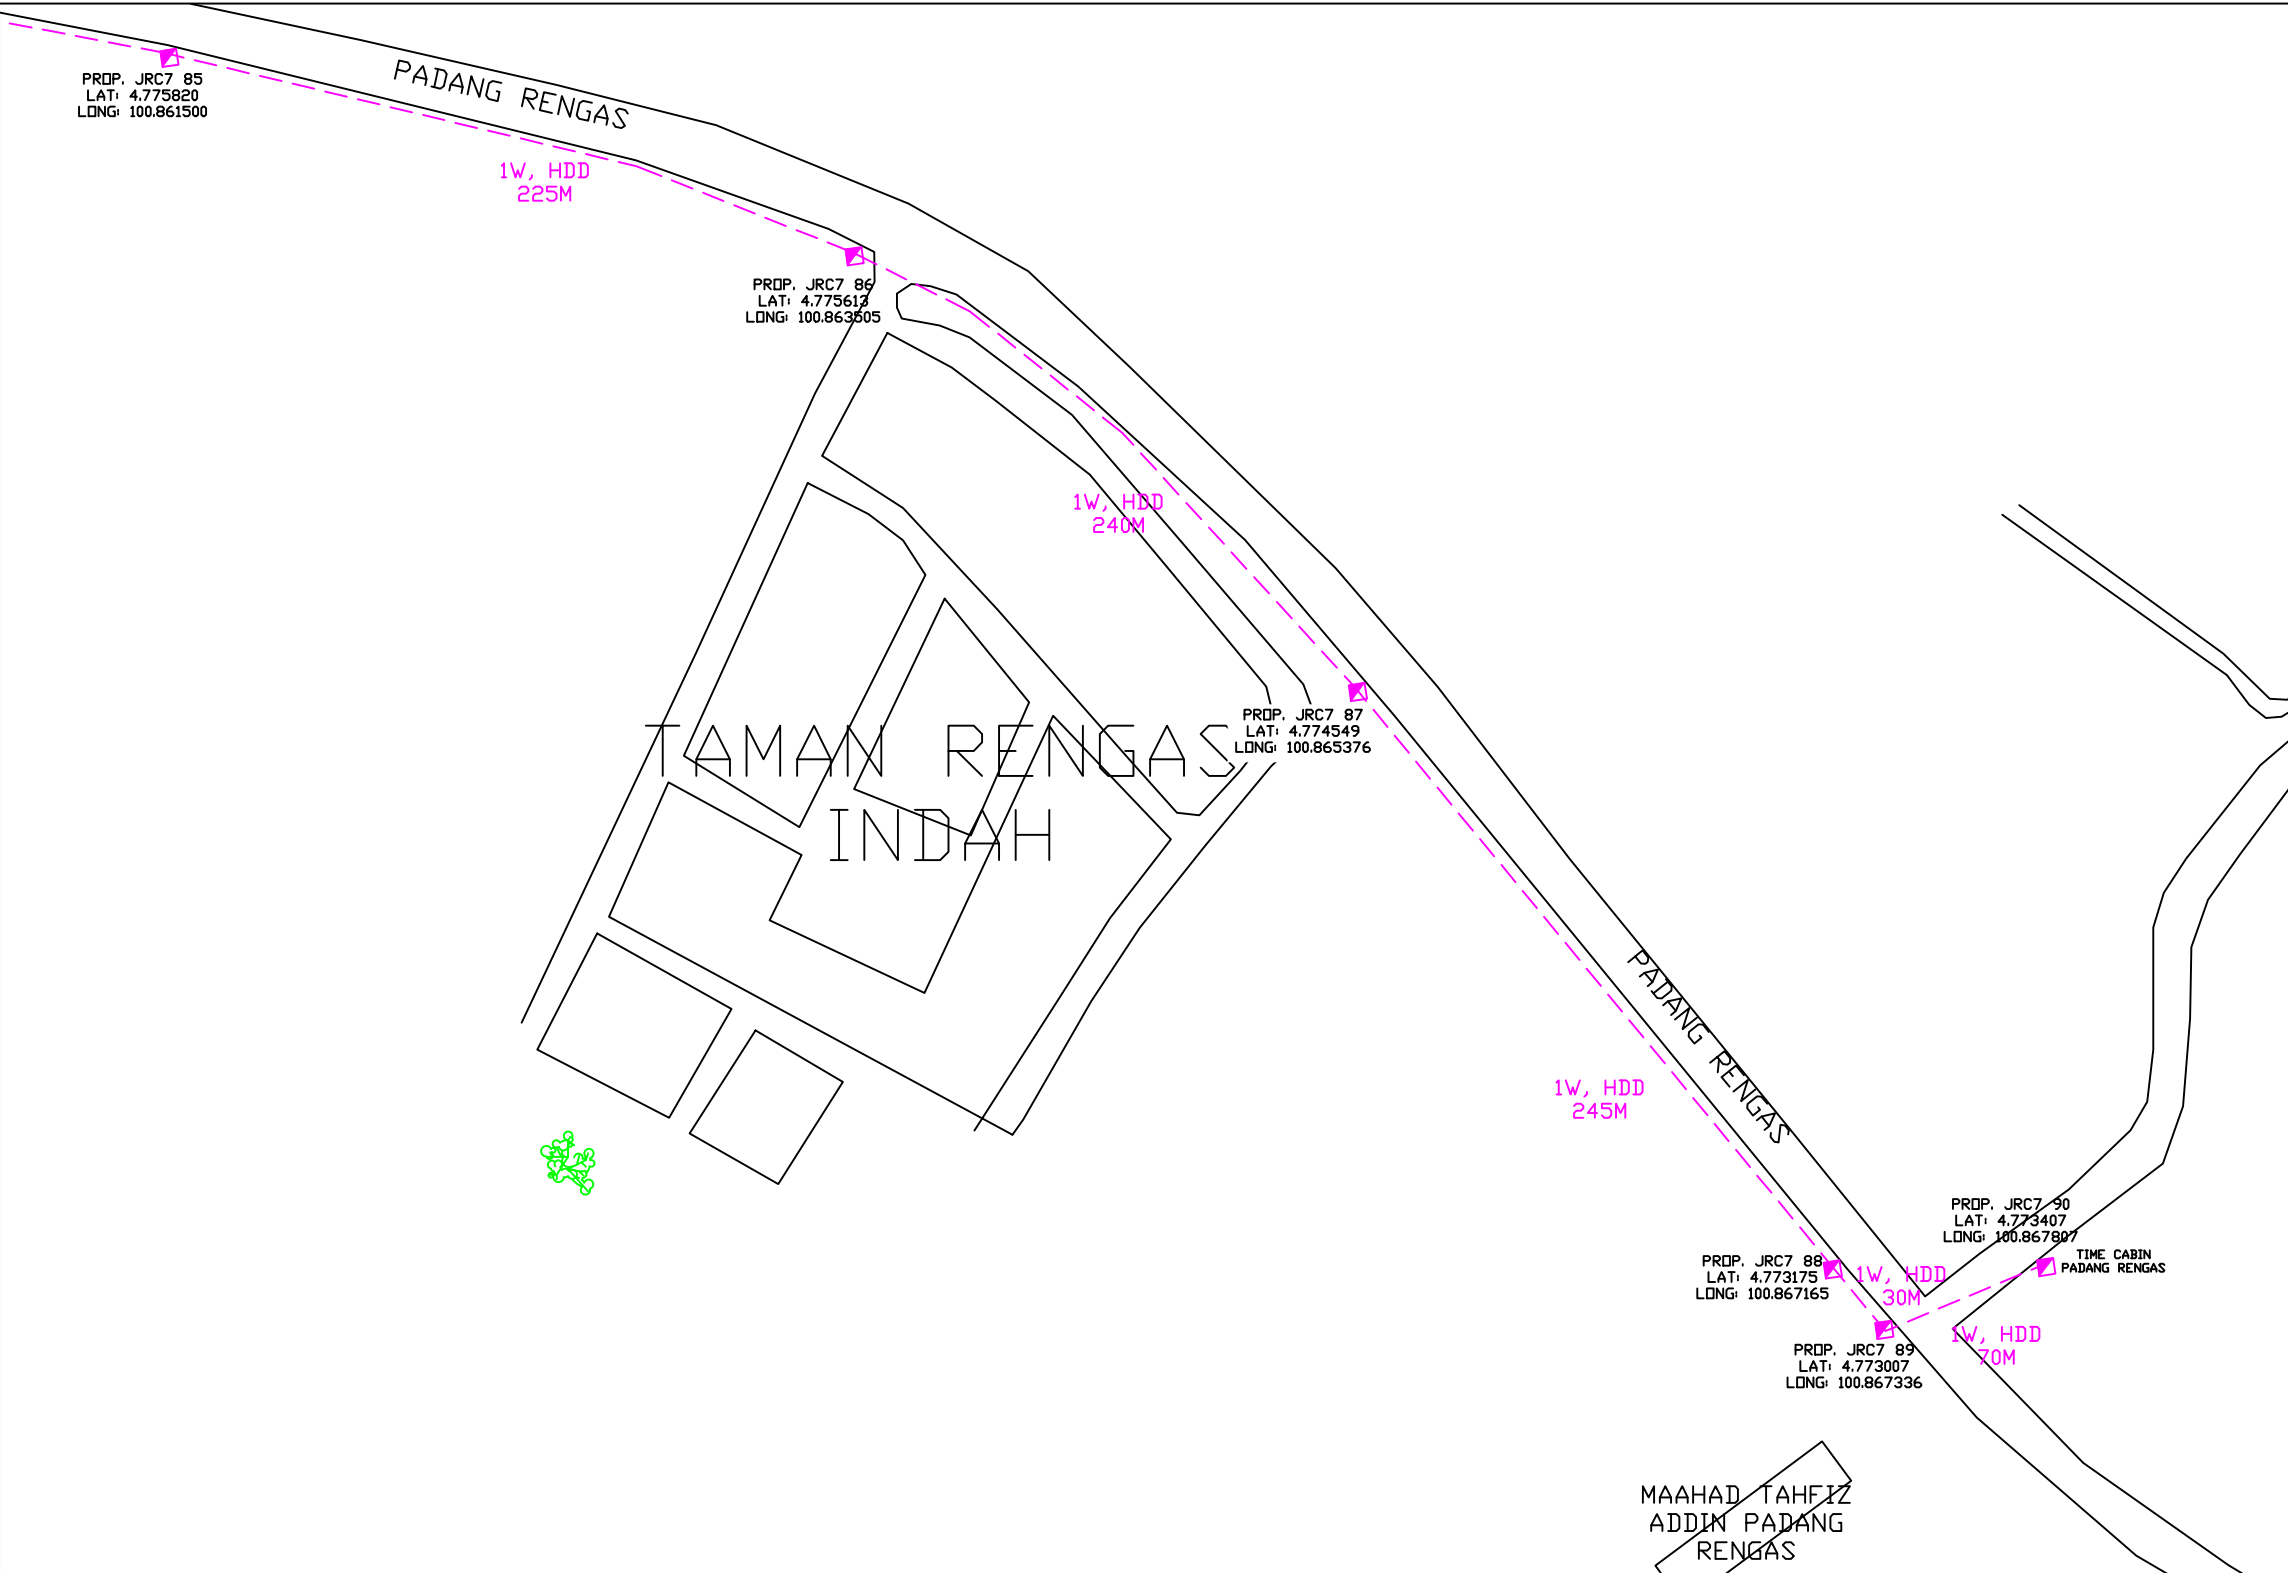

REV. NO.	REV. DATE	REV. BY	DESCRIPTION:

**SOLARA GROUP**

Solara Systems (M) Sdn Bhd  
 3, Jalan TP 3, Taman Perindustrian Uep,  
 47620 Subang Jaya, Selangor

**TIME**

TT dotCom Sdn Bhd (52371-A)  
 No 14, Jalan Majistret U1/26,  
 Hicom Glenmarie Industrial Park  
 40150 Shah Alam, Selangor Darul Ehsan, Malaysia.  
 Tel: +60 3 5032 6000  
 Website: www.time.com.my

PROJECT TITLE: 26.019 - KULIM-PADANG RENGAS (PACKAGE 3) MSIA-MWO-TENDER
DRAWING TITLE: SITE PLAN DRAWING - 26.019 - KULIM-PADANG RENGAS (PACKAGE 3) MSIA-MWO-TENDER
DRAWING NO: <span style="border: 1px solid black; padding: 2px;">0000</span> <span style="border: 1px solid black; padding: 2px;">0</span> SHEET NO: 16 OF 16

DRAWING SCALE: N.T.S	DRAWING UNITS: METER
PREPARED BY: SOLARA SYSTEM	INITIAL & DATE: 10-04-2026
DESIGNED BY: HAFIZAH	INITIAL & DATE: 10-04-2026
CHECKED BY: -	INITIAL & DATE: -
APPROVED BY: -	INITIAL & DATE: -




## SLD For 26.019 Kulim-Padang Rengas (Package3)MSIA-NWO-TENDER

CONFIDENTIALITY

These drawings and details are and shall remain the property of TT dotCom Sdn Bhd. Both are issued in strict confidence and shall not be reproduced copied or used in any manner without specific written permission from the owner

**LEGEND**

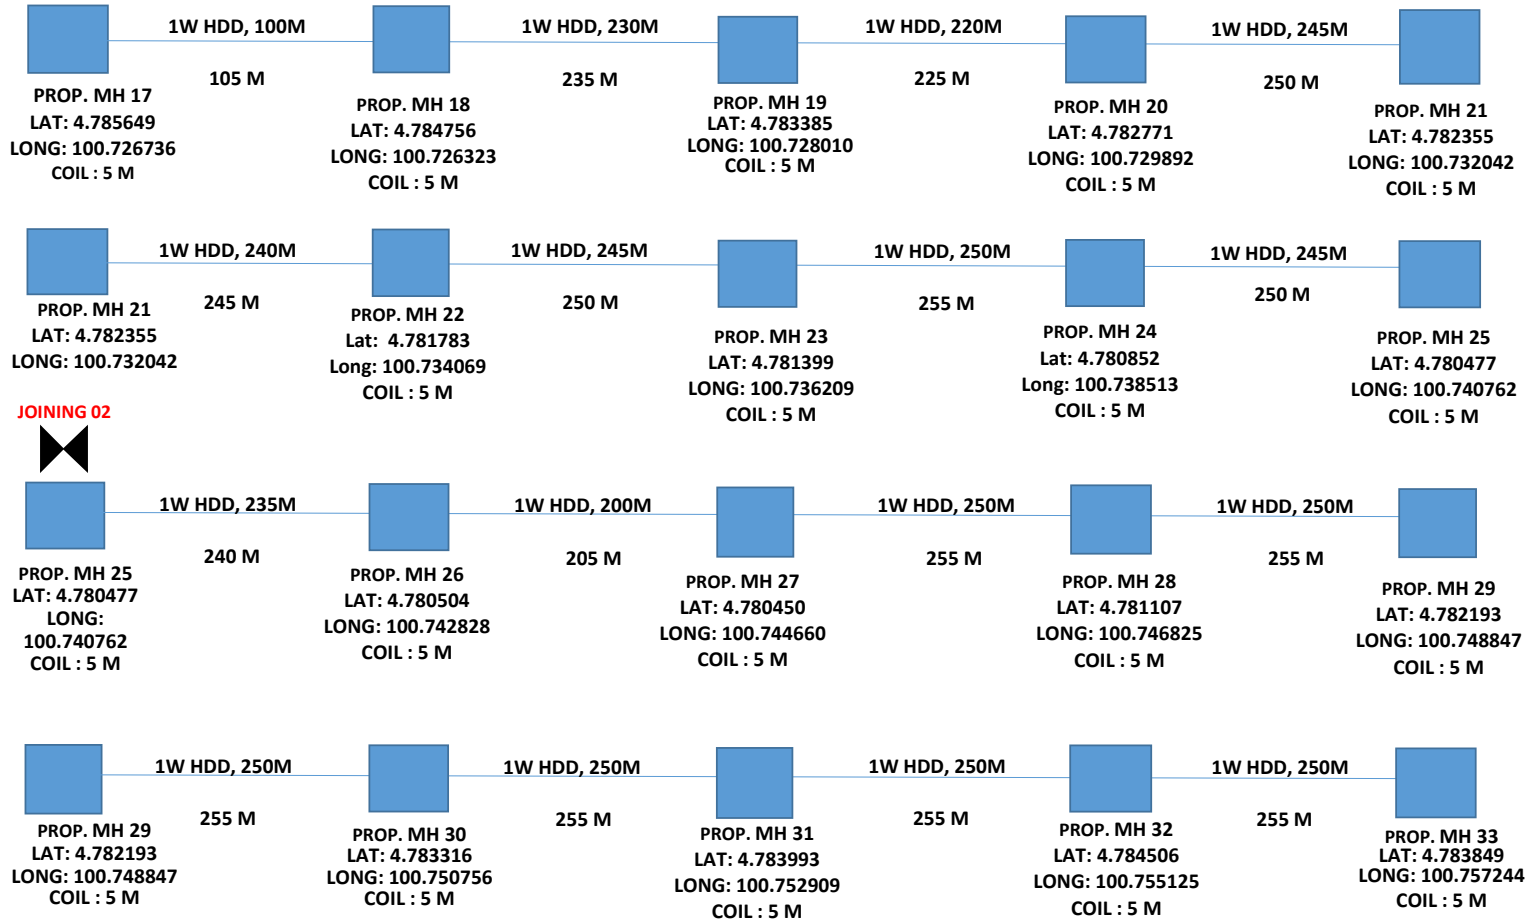

REV NO	REV DATE	REV BY	DESCRIPTION	 TIME DOT COM BERHAD (413292-P) LEVEL 3 NO 14 JALAN MONSIEUR LUI/28 PLOU SAFI MANSION INDUSTRIAL PARK, WILSON STRAIT TRADING WEBSITE: WWW.TIME.COM.MY		PROJECT NAME		PREPARED BY :		DESIGNED BY :	
						SLD For 26.019 Kulim-Padang Rengas (Package3)MSIA-NWO-TENDER		APPROVED BY :			
				PROJECT TITLE		CERTIFIED BY :		CONTRACTOR		REGION REP	
				SLD For 26.019 Kulim-Padang Rengas (Package3)MSIA-NWO-TENDER						PROJECT	
				DRAWING NO :		SHEET NO : 2/6		UNIT :		SCALE :	
										DATE :	




## SLD For 26.019 Kulim-Padang Rengas (Package3)MSIA-NWO-TENDER

CONFIDENTIALITY

These drawings and details are and shall remain the property of TT dotCom Sdn Bhd. Both are issued in strict confidence and shall not be reproduced copied or used in any manner without specific written permission from the owner

**LEGEND**

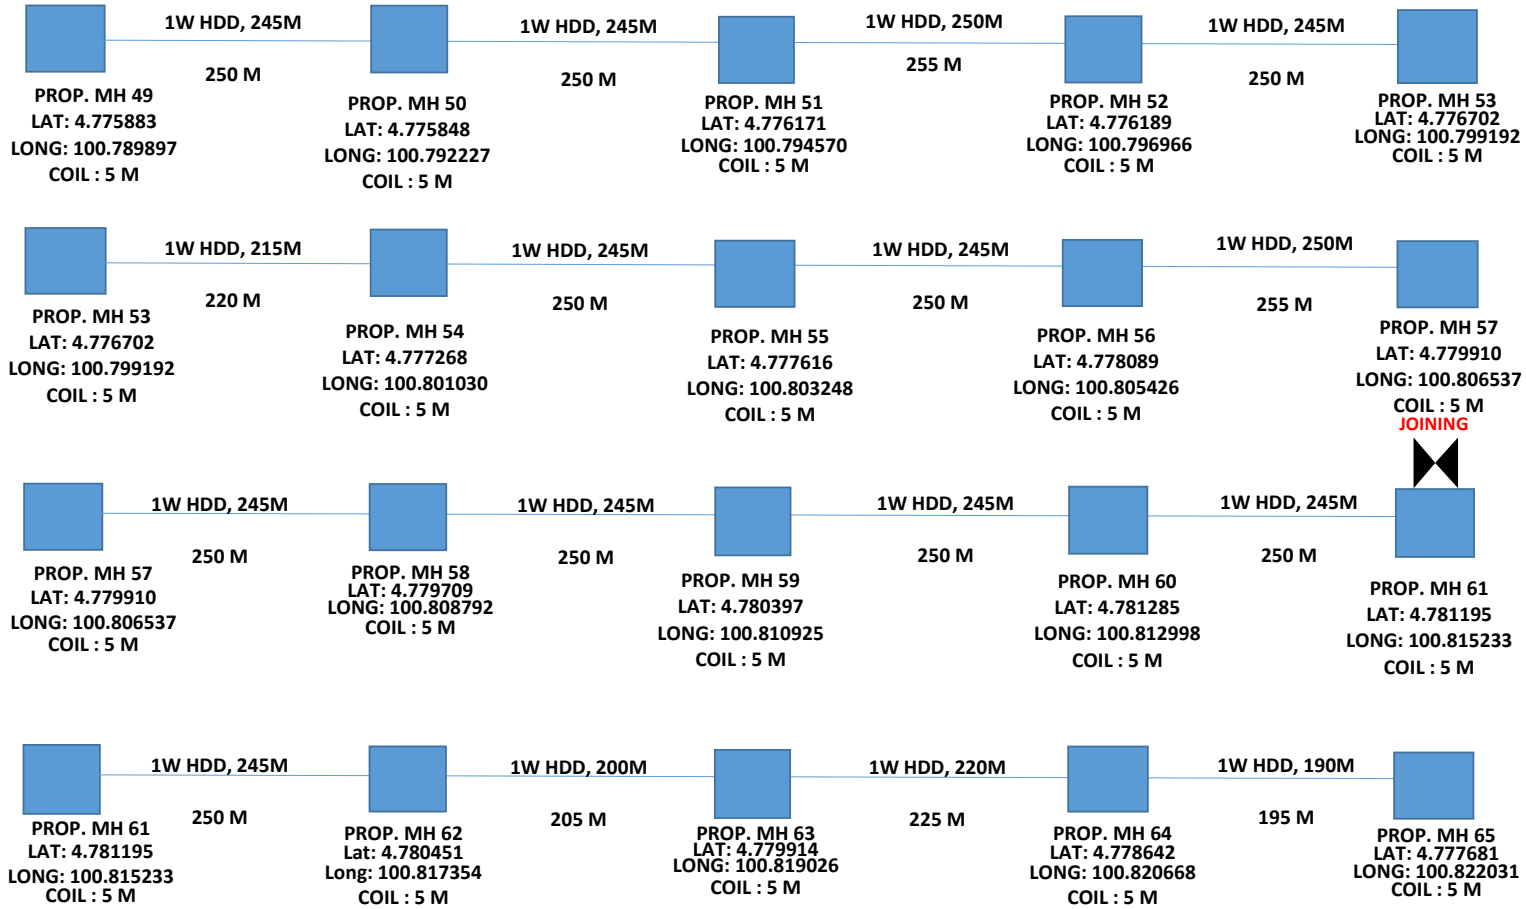

REV NO	REV DATE	REV BY	DESCRIPTION	 TIME DOT COM BERHAD (413292-P) LEVEL 3 AND 14, JALAN MANJISTRETT (1/26) 20100 SERI PADANG INDUSTRIAL PARK, SERI PADANG, TAMBUK BERAH, PERAK WEBSITE: WWW.TIME.COM.MY	PROJECT NAME SLD For 26.019 Kulim-Padang Rengas (Package3)MSIA-NWO-TENDER	PREPARED BY :	DESIGNED BY :	
					PROJECT TITLE SLD For 26.019 Kulim-Padang Rengas (Package3)MSIA-NWO-TENDER	APPROVED BY :		
						CERTIFIED BY :		
							CONTRACTOR	REGION REP
								PROJECT
DRAWING NO :		SHEET NO : 4/6		UNIT :	SCALE :	DATE :		




## SLD For 26.019 Kulim-Padang Rengas (Package3)MSIA-NWO-TENDER

CONFIDENTIALITY

These drawings and details are and shall remain the property of TT dotCom Sdn Bhd. Both are issued in strict confidence and shall not be reproduced copied or used in any manner without specific written permission from the owner

**LEGEND**

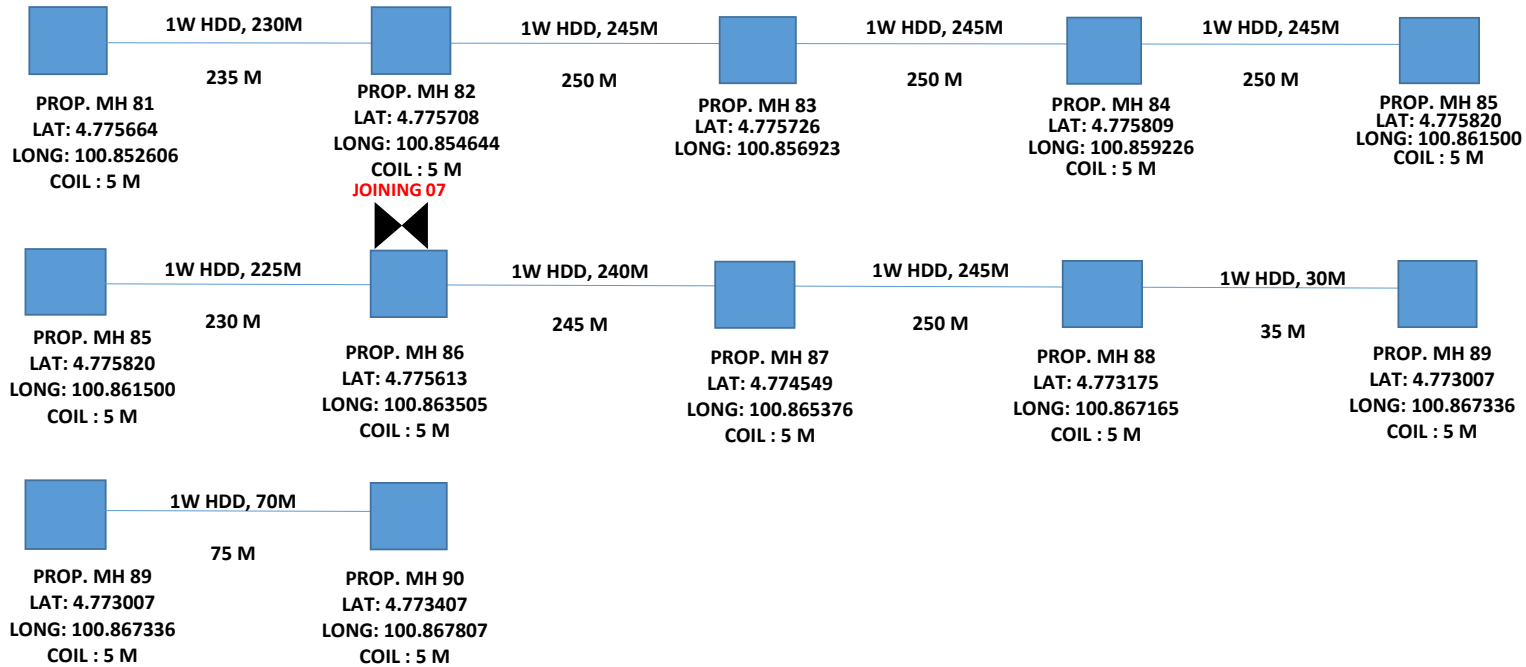

REV NO	REV DATE	REV BY	DESCRIPTION



PROJECT NAME SLD For 26.019 Kulim-Padang Rengas (Package3)MSIA-NWO-TENDER	
PROJECT TITLE SLD For 26.019 Kulim-Padang Rengas (Package3)MSIA-NWO-TENDER	
DRAWING NO :	SHEET NO : 6/6

PREPARED BY :	DESIGNED BY :		
APPROVED BY :	CONTRACTOR	REGION REP	PROJECT
CERTIFIED BY :			
UNIT :	SCALE :	DATE :	

**4.3 SITE PHOTOS**

4.3 Site Photos

4.3.1 Site Photo (144C)



Proposed HDD 1 Way and Pulling Cable 144C from Prop. TIME MH01 to Prop. TIME MH02 at Taman Kuning Sari



Proposed HDD 1 Way and Pulling Cable 144C from Prop. TIME MH02 to Prop. TIME MH03 at Taman Kuning Sari

4.3 Site Photos

4.3.1 Site Photo (144C)




Proposed HDD 1 Way and Pulling Cable 144C from Prop. TIME MH03 to Prop. TIME MH04 at Changkat Jering




Proposed HDD 1 Way and Pulling Cable 144C from Prop. TIME MH04 to Prop. TIME MH05 at Taman Aor Mesra

4.3 Site Photos

4.3.1 Site Photo (144C)

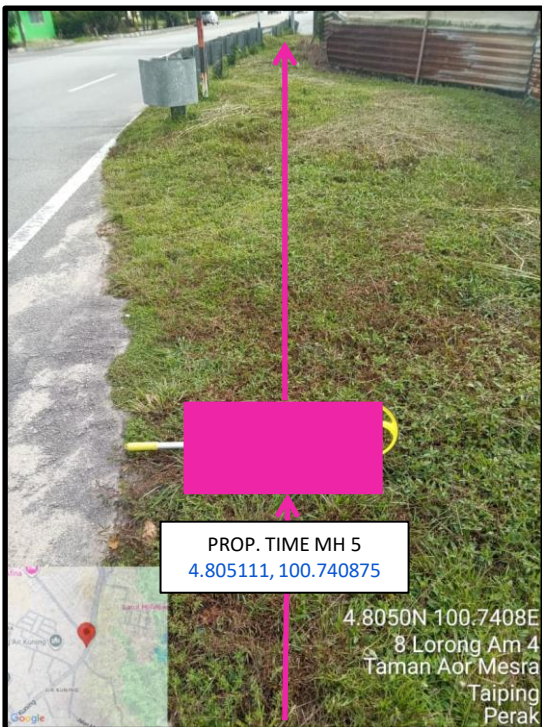


Proposed HDD 1 Way and Pulling Cable 144C from Prop. TIME MH05 to Prop. TIME MH06 at Taman Aor Mesra

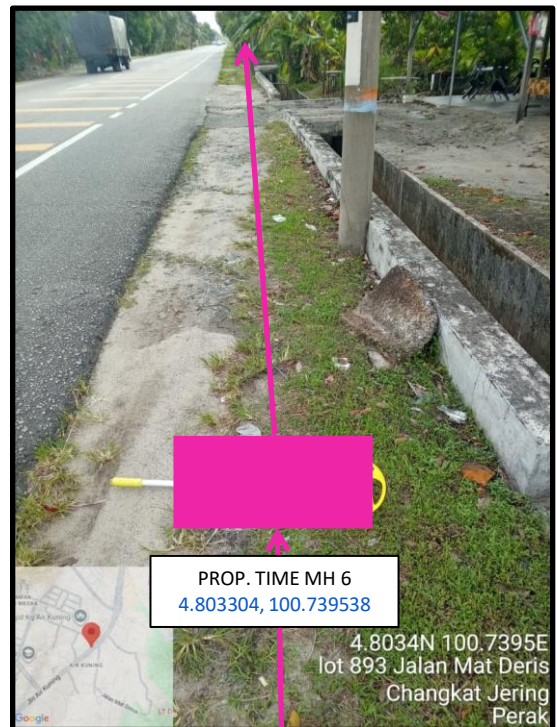


Proposed HDD 1 Way and Pulling Cable 144C from Prop. TIME MH06 to Prop. TIME MH07 at Jalan Mat Deris

4.3 Site Photos

4.3.1 Site Photo (144C)

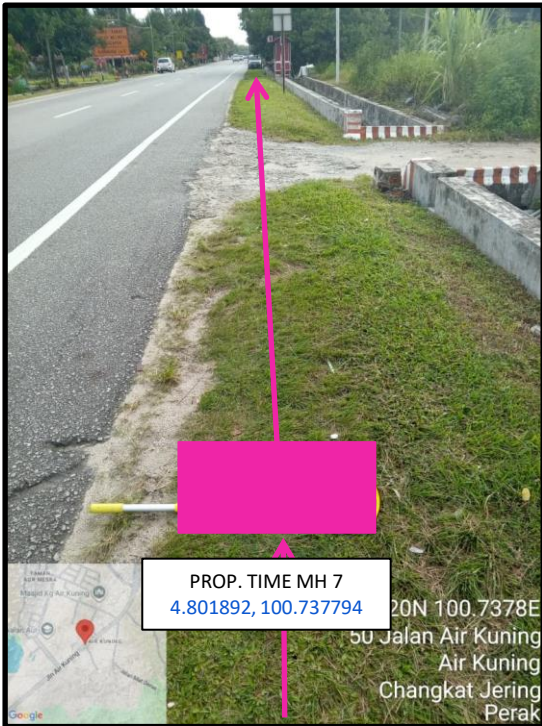


Proposed HDD 1 Way and Pulling Cable 144C from Prop. TIME MH07 to Prop. TIME MH08 at Jalan Air Kuning

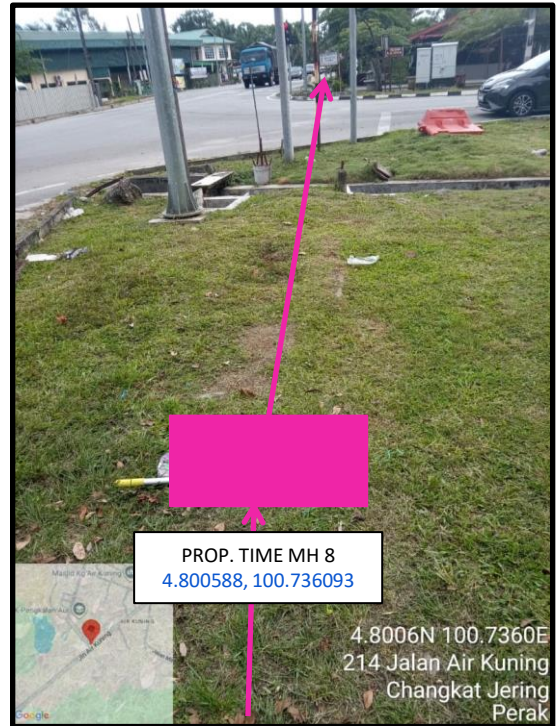


Proposed HDD 1 Way and Pulling Cable 144C from Prop. TIME MH08 to Prop. TIME MH09 at Jalan Air Kuning

4.3 Site Photos

4.3.1 Site Photo (144C)

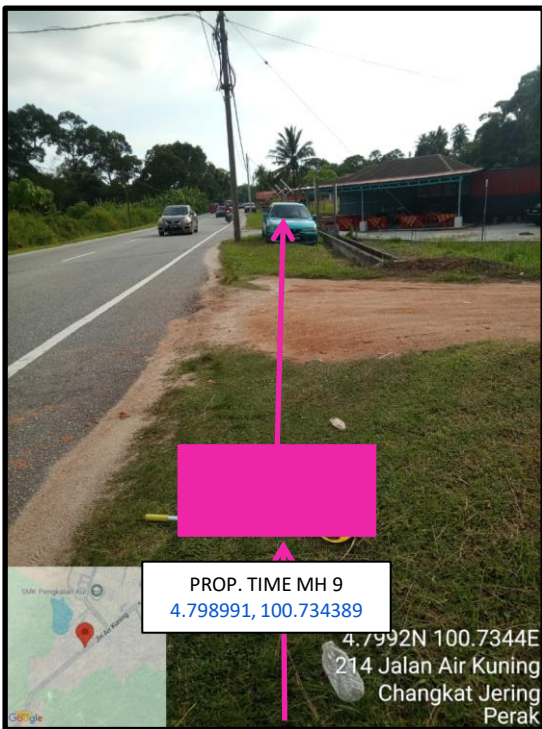


Proposed HDD 1 Way and Pulling Cable 144C from Prop. TIME MH09 to Prop. TIME MH10 at Jalan Air Kuning

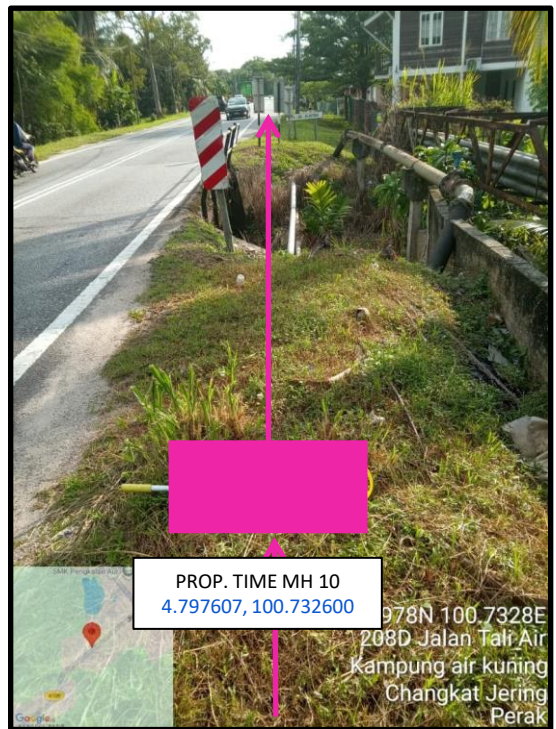

Proposed HDD 1 Way and Pulling Cable 144C from Prop. TIME MH10 to Prop. TIME MH11 at Jalan Tali Air

4.3 Site Photos

4.3.1 Site Photo (144C)

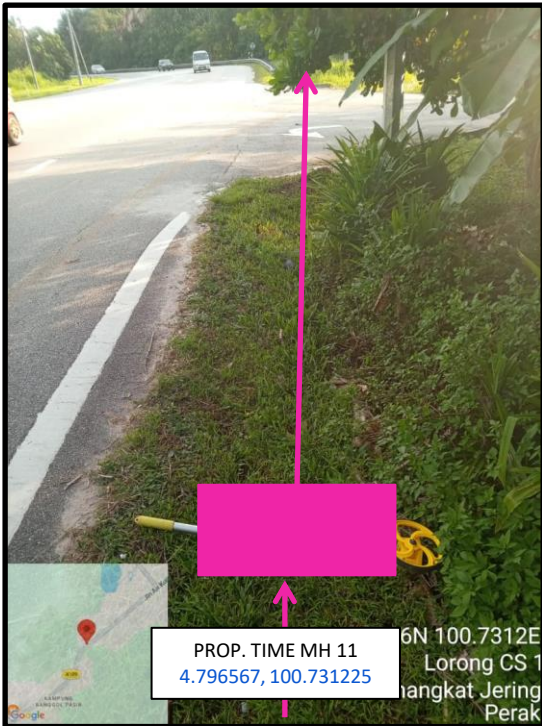

Proposed HDD 1 Way and Pulling Cable 144C from Prop. TIME MH11 to Prop. TIME MH12 at Jalan Air Kuning



Proposed HDD 1 Way and Pulling Cable 144C from Prop. TIME MH12 to Prop. TIME MH13 at Jalan Air Kuning

4.3 Site Photos

4.3.1 Site Photo (144C)



Proposed HDD 1 Way and Pulling Cable 144C from Prop. TIME MH13 to Prop. TIME MH14 at Lorong Aman 2



Proposed HDD 1 Way and Pulling Cable 144C from Prop. TIME MH14 to Prop. TIME MH15 at Jalan Enam Kaki

4.3 Site Photos

4.3.1 Site Photo (144C)



Proposed HDD 1 Way and Pulling Cable 144C from Prop. TIME MH15 to Prop. TIME MH16 at Jalan Enam Kaki



Proposed HDD 1 Way and Pulling Cable 144C from Prop. TIME MH16 to Prop. TIME MH17 at Jalan Enam Kaki

4.3 Site Photos

4.3.1 Site Photo (144C)




Proposed HDD 1 Way and Pulling Cable 144C from Prop. TIME MH17 to Prop. TIME MH18 at Jalan Enam Kaki



Proposed HDD 1 Way and Pulling Cable 144C from Prop. TIME MH18 to Prop. TIME MH19 at Jalan Enam Kaki

4.3 Site Photos

4.3.1 Site Photo (144C)

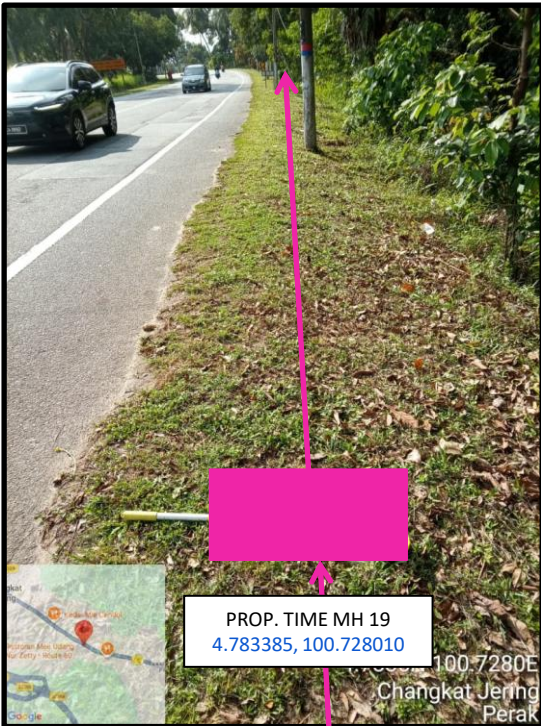

Proposed HDD 1 Way and Pulling Cable 144C from Prop. TIME MH19 to Prop. TIME MH20 at Kampung Paya



Proposed HDD 1 Way and Pulling Cable 144C from Prop. TIME MH20 to Prop. TIME MH21 at Kampung Paya

4.3 Site Photos

4.3.1 Site Photo (144C)



Proposed HDD 1 Way and Pulling Cable 144C from Prop. TIME MH21 to Prop. TIME MH22 at Jalan Enam Kaki




Proposed HDD 1 Way and Pulling Cable 144C from Prop. TIME MH22 to Prop. TIME MH23 at Kampung Paya

4.3 Site Photos

4.3.1 Site Photo (144C)



Proposed HDD 1 Way and Pulling Cable 144C from Prop. TIME MH23 to Prop. TIME MH24 at Kampung Paya

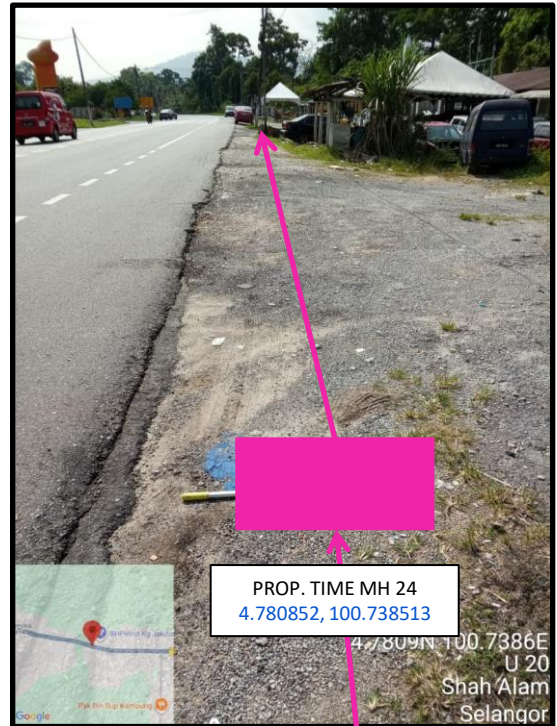


Proposed HDD 1 Way and Pulling Cable 144C from Prop. TIME MH24 to Prop. TIME MH25 at Kampung Paya

4.3 Site Photos

4.3.1 Site Photo (144C)



Proposed HDD 1 Way and Pulling Cable 144C from Prop. TIME MH25 to Prop. TIME MH26 at Jalan Enam Kaki

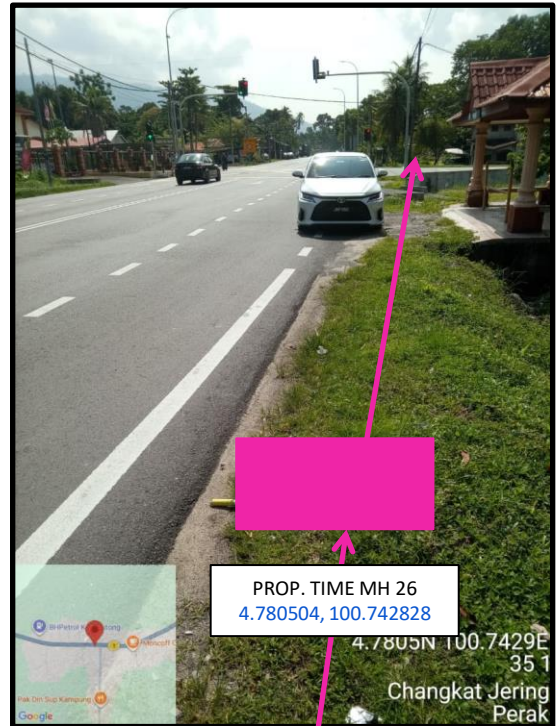


Proposed HDD 1 Way and Pulling Cable 144C from Prop. TIME MH26 to Prop. TIME MH27 at Jalan Enam Kaki

4.3 Site Photos

4.3.1 Site Photo (144C)



Proposed HDD 1 Way and Pulling Cable 144C from Prop. TIME MH27 to Prop. TIME MH28 at Jalan Enam Kaki

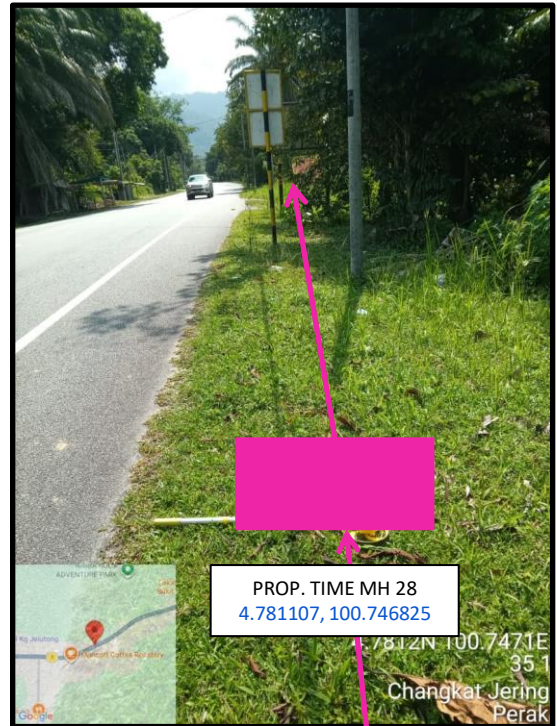

Proposed HDD 1 Way and Pulling Cable 144C from Prop. TIME MH28 to Prop. TIME MH29 at Jalan Enam Kaki

4.3 Site Photos

4.3.1 Site Photo (144C)



Proposed HDD 1 Way and Pulling Cable 144C from Prop. TIME MH29 to Prop. TIME MH30 at Changkat Jering



Proposed HDD 1 Way and Pulling Cable 144C from Prop. TIME MH30 to Prop. TIME MH31 at Changkat Jering

4.3 Site Photos

4.3.1 Site Photo (144C)



Proposed HDD 1 Way and Pulling Cable 144C from Prop. TIME MH31 to Prop. TIME MH32 at Kampong Pauh

Proposed HDD 1 Way and Pulling Cable 144C from Prop. TIME MH32 to Prop. TIME MH33 at Kampung Bukit Gantang

4.3 Site Photos

4.3.1 Site Photo (144C)



Proposed HDD 1 Way and Pulling Cable 144C from Prop. TIME MH33 to Prop. TIME MH34 at Bukit Gantang



Proposed HDD 1 Way and Pulling Cable 144C from Prop. TIME MH34 to Prop. TIME MH35 at Bukit Gantang

4.3 Site Photos

4.3.1 Site Photo (144C)




Proposed HDD 1 Way and Pulling Cable 144C from Prop. TIME MH35 to Prop. TIME MH36 at Bukit Gantang



Proposed HDD 1 Way and Pulling Cable 144C from Prop. TIME MH36 to Prop. TIME MH37 at Bukit Gantang

4.3 Site Photos

4.3.1 Site Photo (144C)

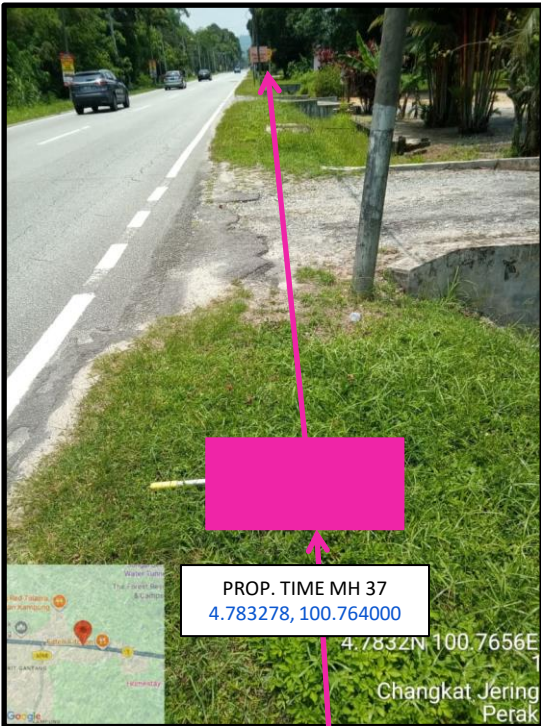

Proposed HDD 1 Way and Pulling Cable 144C from Prop. TIME MH37 to Prop. TIME MH38 at Bukit Gantang



Proposed HDD 1 Way and Pulling Cable 144C from Prop. TIME MH38 to Prop. TIME MH39 at Bukit Gantang

4.3 Site Photos

4.3.1 Site Photo (144C)




Proposed HDD 1 Way and Pulling Cable 144C from Prop. TIME MH39 to Prop. TIME MH40 at Kampung Pasir Besar




Proposed HDD 1 Way and Pulling Cable 144C from Prop. TIME MH40 to Prop. TIME MH41 at Kampung Pasir Besar

4.3 Site Photos

4.3.1 Site Photo (144C)

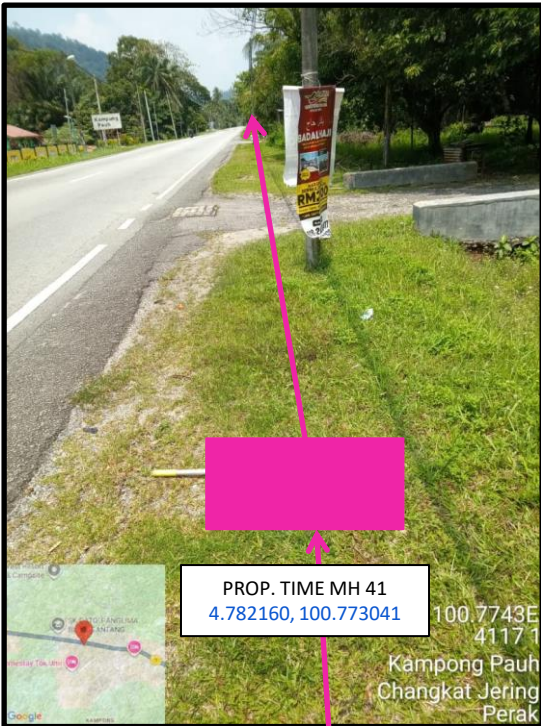


Proposed HDD 1 Way and Pulling Cable 144C from Prop. TIME MH41 to Prop. TIME MH42 at Kampong Pauh

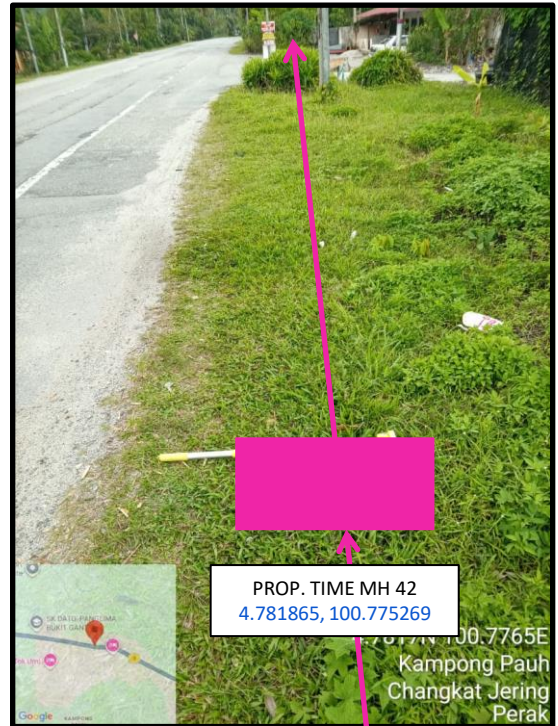

Proposed HDD 1 Way and Pulling Cable 144C from Prop. TIME MH42 to Prop. TIME MH43 at Kampong Pauh

4.3 Site Photos

4.3.1 Site Photo (144C)

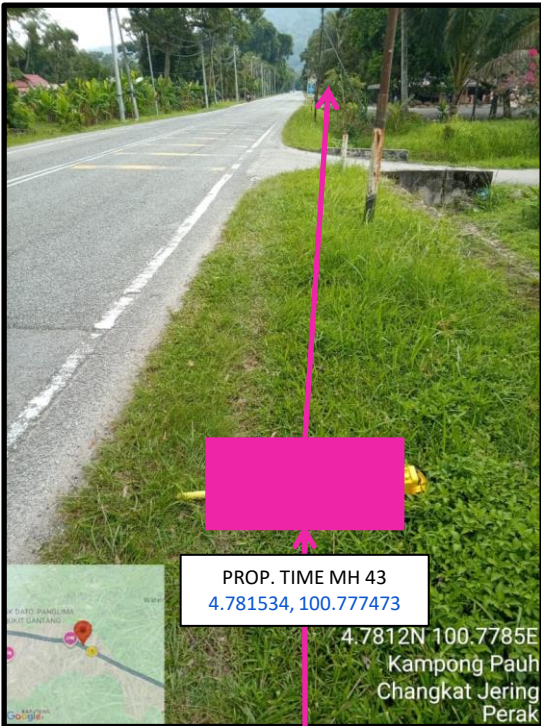


Proposed HDD 1 Way and Pulling Cable 144C from Prop. TIME MH43 to Prop. TIME MH44 at Kampong Pauh



Proposed HDD 1 Way and Pulling Cable 144C from Prop. TIME MH44 to Prop. TIME MH46 at Kampung Pasir Besar

4.3 Site Photos

4.3.1 Site Photo (144C)

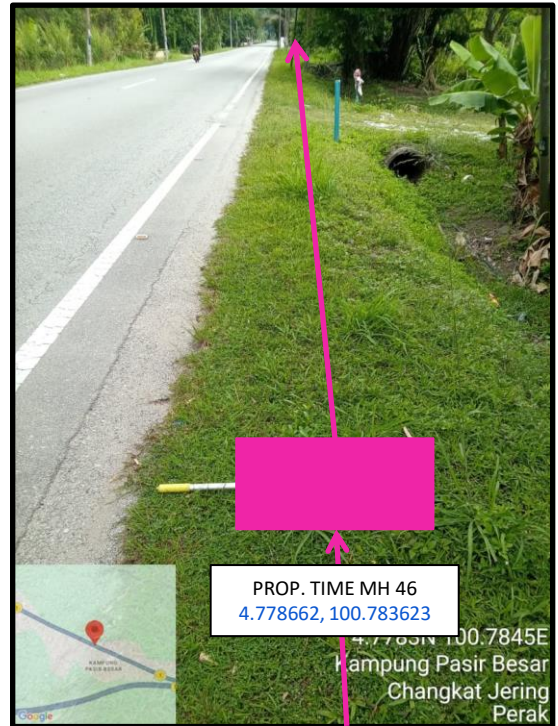

Proposed HDD 1 Way and Pulling Cable 144C from Prop. TIME MH45 to Prop. TIME MH46 at Kampung Pasir Besar


Proposed HDD 1 Way and Pulling Cable 144C from Prop. TIME MH46 to Prop. TIME MH47 at Kampung Pasir Besar

4.3 Site Photos

4.3.1 Site Photo (144C)



Proposed HDD 1 Way and Pulling Cable 144C from Prop. TIME MH47 to Prop. TIME MH48 at Kampung Pasir Besar

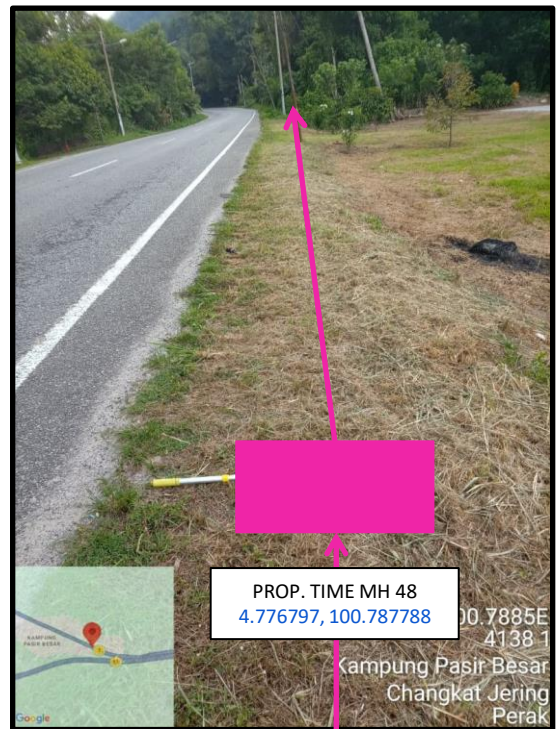

Proposed HDD 1 Way and Pulling Cable 144C from Prop. TIME MH48 to Prop. TIME MH49 at Kampung Pasir Besar

4.3 Site Photos

4.3.1 Site Photo (144C)



Proposed HDD 1 Way and Pulling Cable 144C from Prop. TIME MH49 to Prop. TIME MH50 at Kampung Pasir Besar



Proposed HDD 1 Way and Pulling Cable 144C from Prop. TIME MH50 to Prop. TIME MH51 at Kampung Pasir Besar

4.3 Site Photos

4.3.1 Site Photo (144C)



Proposed HDD 1 Way and Pulling Cable 144C from Prop. TIME MH51 to Prop. TIME MH52 at beside the highway



Proposed HDD 1 Way and Pulling Cable 144C from Prop. TIME MH52 to Prop. TIME MH53 at beside the highway

4.3 Site Photos

4.3.1 Site Photo (144C)



Proposed HDD 1 Way and Pulling Cable 144C from Prop. TIME MH53 to Prop. TIME MH54 at beside the highway



Proposed HDD 1 Way and Pulling Cable 144C from Prop. TIME MH54 to Prop. TIME MH55 at beside the highway

4.3 Site Photos

4.3.1 Site Photo (144C)




Proposed HDD 1 Way and Pulling Cable 144C from Prop. TIME MH55 to Prop. TIME MH56 at beside the highway



Proposed HDD 1 Way and Pulling Cable 144C from Prop. TIME MH56 to Prop. TIME MH57 at beside the highway

4.3 Site Photos

4.3.1 Site Photo (144C)

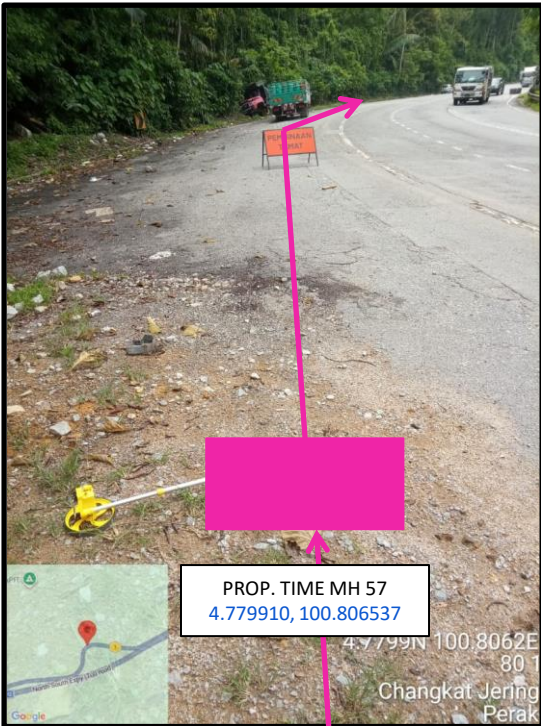


Proposed HDD 1 Way and Pulling Cable 144C from Prop. TIME MH57 to Prop. TIME MH58 at beside the highway



Proposed HDD 1 Way and Pulling Cable 144C from Prop. TIME MH58 to Prop. TIME MH59 at beside the highway

4.3 Site Photos

4.3.1 Site Photo (144C)

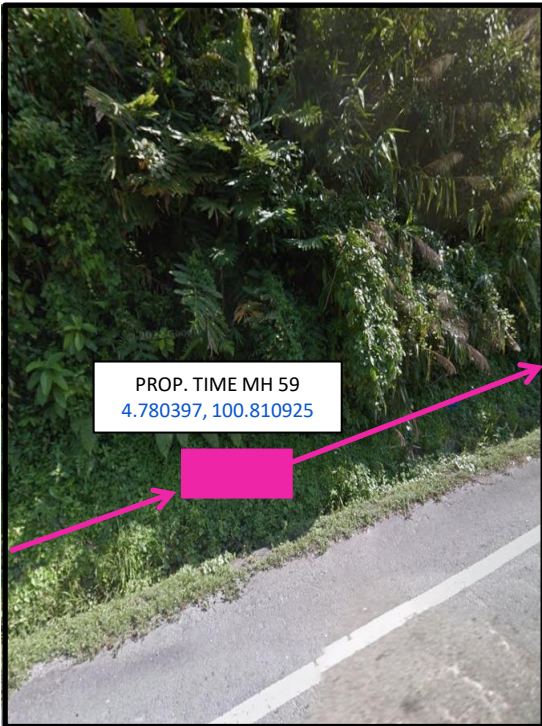

Proposed HDD 1 Way and Pulling Cable 144C from Prop. TIME MH59 to Prop. TIME MH60 at Kampung Pasir Besar



Proposed HDD 1 Way and Pulling Cable 144C from Prop. TIME MH60 to Prop. TIME MH61 at Kampung Pasir Besar

4.3 Site Photos

4.3.1 Site Photo (144C)



PROP. TIME MH 61  
4.781195, 100.815233

Proposed HDD 1 Way and Pulling Cable 144C from Prop. TIME MH61 to Prop. TIME MH62 at beside the highway




PROP. TIME MH 62  
4.780451, 100.817354

Proposed HDD 1 Way and Pulling Cable 144C from Prop. TIME MH62 to Prop. TIME MH63 at beside the highway

4.3 Site Photos

4.3.1 Site Photo (144C)

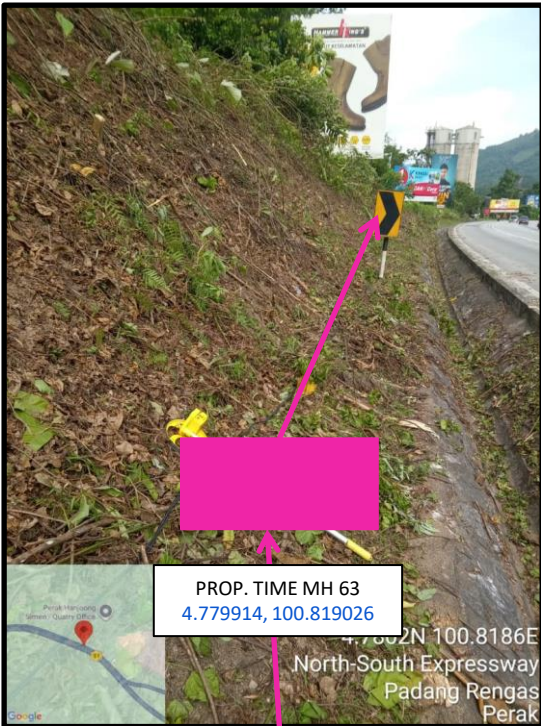

Proposed HDD 1 Way and Pulling Cable 144C from Prop. TIME MH63 to Prop. TIME MH64 at beside the highway



Proposed HDD 1 Way and Pulling Cable 144C from Prop. TIME MH64 to Prop. TIME MH65 at beside the highway

4.3 Site Photos

4.3.1 Site Photo (144C)



Proposed HDD 1 Way and Pulling Cable 144C from Prop. TIME MH65 to Prop. TIME MH66 at beside the highway




Proposed HDD 1 Way and Pulling Cable 144C from Prop. TIME MH66 to Prop. TIME MH67 at beside the highway

4.3 Site Photos

4.3.1 Site Photo (144C)




Proposed HDD 1 Way and Pulling Cable 144C from Prop. TIME MH67 to Prop. TIME MH68 at Jalan Abdul Shukor

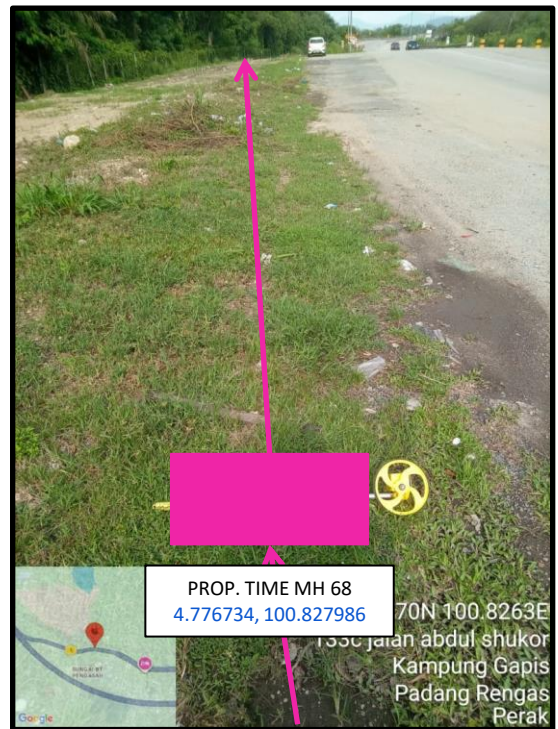

Proposed HDD 1 Way and Pulling Cable 144C from Prop. TIME MH68 to Prop. TIME MH69 at Jalan Abdul Shukor

4.3 Site Photos

4.3.1 Site Photo (144C)

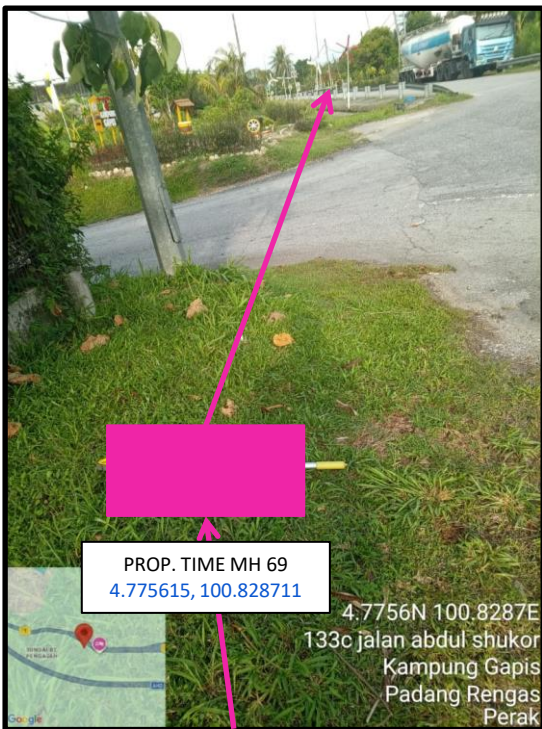

Proposed HDD 1 Way and Pulling Cable 144C from Prop. TIME MH69 to Prop. TIME MH70 at Jalan Abdul Shukor



Proposed HDD 1 Way and Pulling Cable 144C from Prop. TIME MH70 to Prop. TIME MH71 at Jalan Abdul Shukor

4.3 Site Photos

4.3.1 Site Photo (144C)



Proposed HDD 1 Way and Pulling Cable 144C from Prop. TIME MH71 to Prop. TIME MH72 at Kampung Padang Rengas



Proposed HDD 1 Way and Pulling Cable 144C from Prop. TIME MH72 to Prop. TIME MH73 at Kampung Padang Rengas

4.3 Site Photos

4.3.1 Site Photo (144C)




Proposed HDD 1 Way and Pulling Cable 144C from Prop. TIME MH73 to Prop. TIME MH74 at Kampung Padang Rengas



Proposed HDD 1 Way and Pulling Cable 144C from Prop. TIME MH74 to Prop. TIME MH75 at Kampung Padang Rengas

4.3 Site Photos

4.3.1 Site Photo (144C)

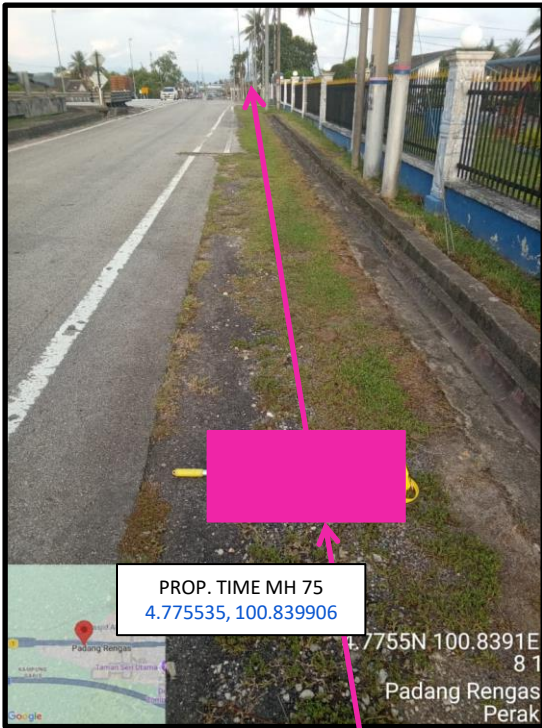


Proposed HDD 1 Way and Pulling Cable 144C from Prop. TIME MH75 to Prop. TIME MH76 at Kampung Baharu



Proposed HDD 1 Way and Pulling Cable 144C from Prop. TIME MH76 to Prop. TIME MH77 at Kampung Baharu

4.3 Site Photos

4.3.1 Site Photo (144C)

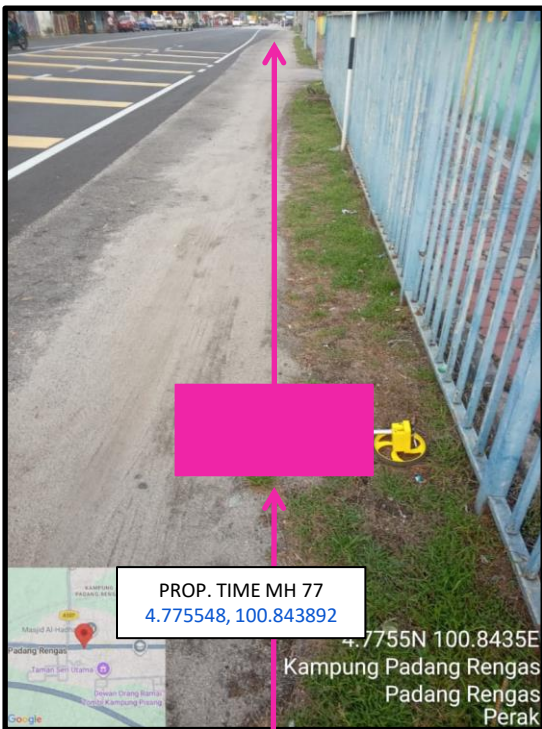

Proposed HDD 1 Way and Pulling Cable 144C from Prop. TIME MH77 to Prop. TIME MH78 at Kampung Padang Rengas



Proposed HDD 1 Way and Pulling Cable 144C from Prop. TIME MH78 to Prop. TIME MH79 at Kampung Padang Rengas

4.3 Site Photos

4.3.1 Site Photo (144C)



Proposed HDD 1 Way and Pulling Cable 144C from Prop. TIME MH79 to Prop. TIME MH80 at Kampung Padang Rengas



Proposed HDD 1 Way and Pulling Cable 144C from Prop. TIME MH80 to Prop. TIME MH81 at Kampung Padang Rengas

4.3 Site Photos

4.3.1 Site Photo (144C)



Proposed HDD 1 Way and Pulling Cable 144C from Prop. TIME MH81 to Prop. TIME MH82 at Taman Seri Permai



Proposed HDD 1 Way and Pulling Cable 144C from Prop. TIME MH82 to Prop. TIME MH83 at Taman Seri Permai

4.3 Site Photos

4.3.1 Site Photo (144C)



Proposed HDD 1 Way and Pulling Cable 144C from Prop. TIME MH83 to Prop. TIME MH84 at Jalan Seri Permai 1



Proposed HDD 1 Way and Pulling Cable 144C from Prop. TIME MH84 to Prop. TIME MH85 at Persiaran Rengas Jaya

4.3 Site Photos

4.3.1 Site Photo (144C)




Proposed HDD 1 Way and Pulling Cable 144C from Prop. TIME MH85 to Prop. TIME MH86 at Kampung Padang Rengas



Proposed HDD 1 Way and Pulling Cable 144C from Prop. TIME MH86 to Prop. TIME MH87 at Kampung Padang Rengas

4.3 Site Photos

4.3.1 Site Photo (144C)

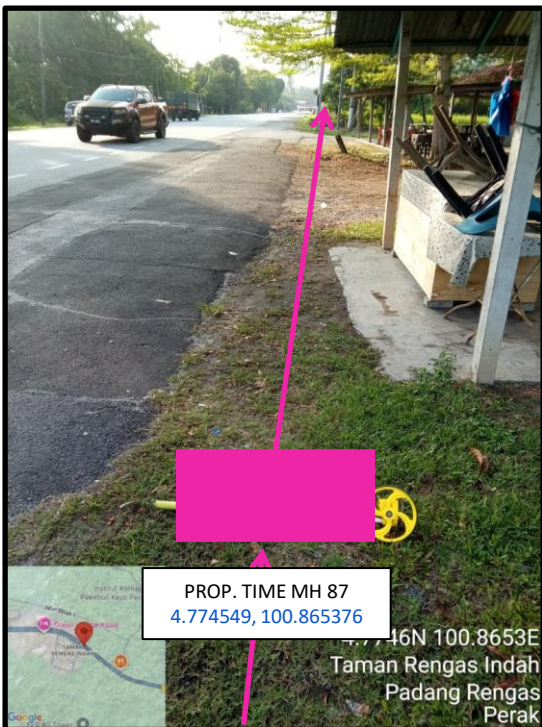

Proposed HDD 1 Way and Pulling Cable 144C from Prop. TIME MH87 to Prop. TIME MH88 at Taman Rengas Indah



Proposed HDD 1 Way and Pulling Cable 144C from Prop. TIME MH88 to Prop. TIME MH89 at Taman Rengas Indah

4.3 Site Photos

4.3.1 Site Photo (144C)



Proposed HDD 1 Way and Pulling Cable 144C from Prop. TIME MH89 to Prop. TIME MH90 at Padang Rengas



Proposed HDD 1 Way and Pulling Cable 144C from Prop. TIME MH89 to Prop. TIME MH90 at Padang Rengas