



welcome to the
world of maxis




East Coast Regional Office – ECRO PETRONAS
(4.454454, 103.441585)
1st floor, PETRONAS East Coast Regional Office Complex, Jalan
Rantau Petronas Bukit 35, 24300 Kerteh, Terengganu

Prepared by:

2.1 Summary of Fiber Routing at customer premise

2.2 Site Plan Layout

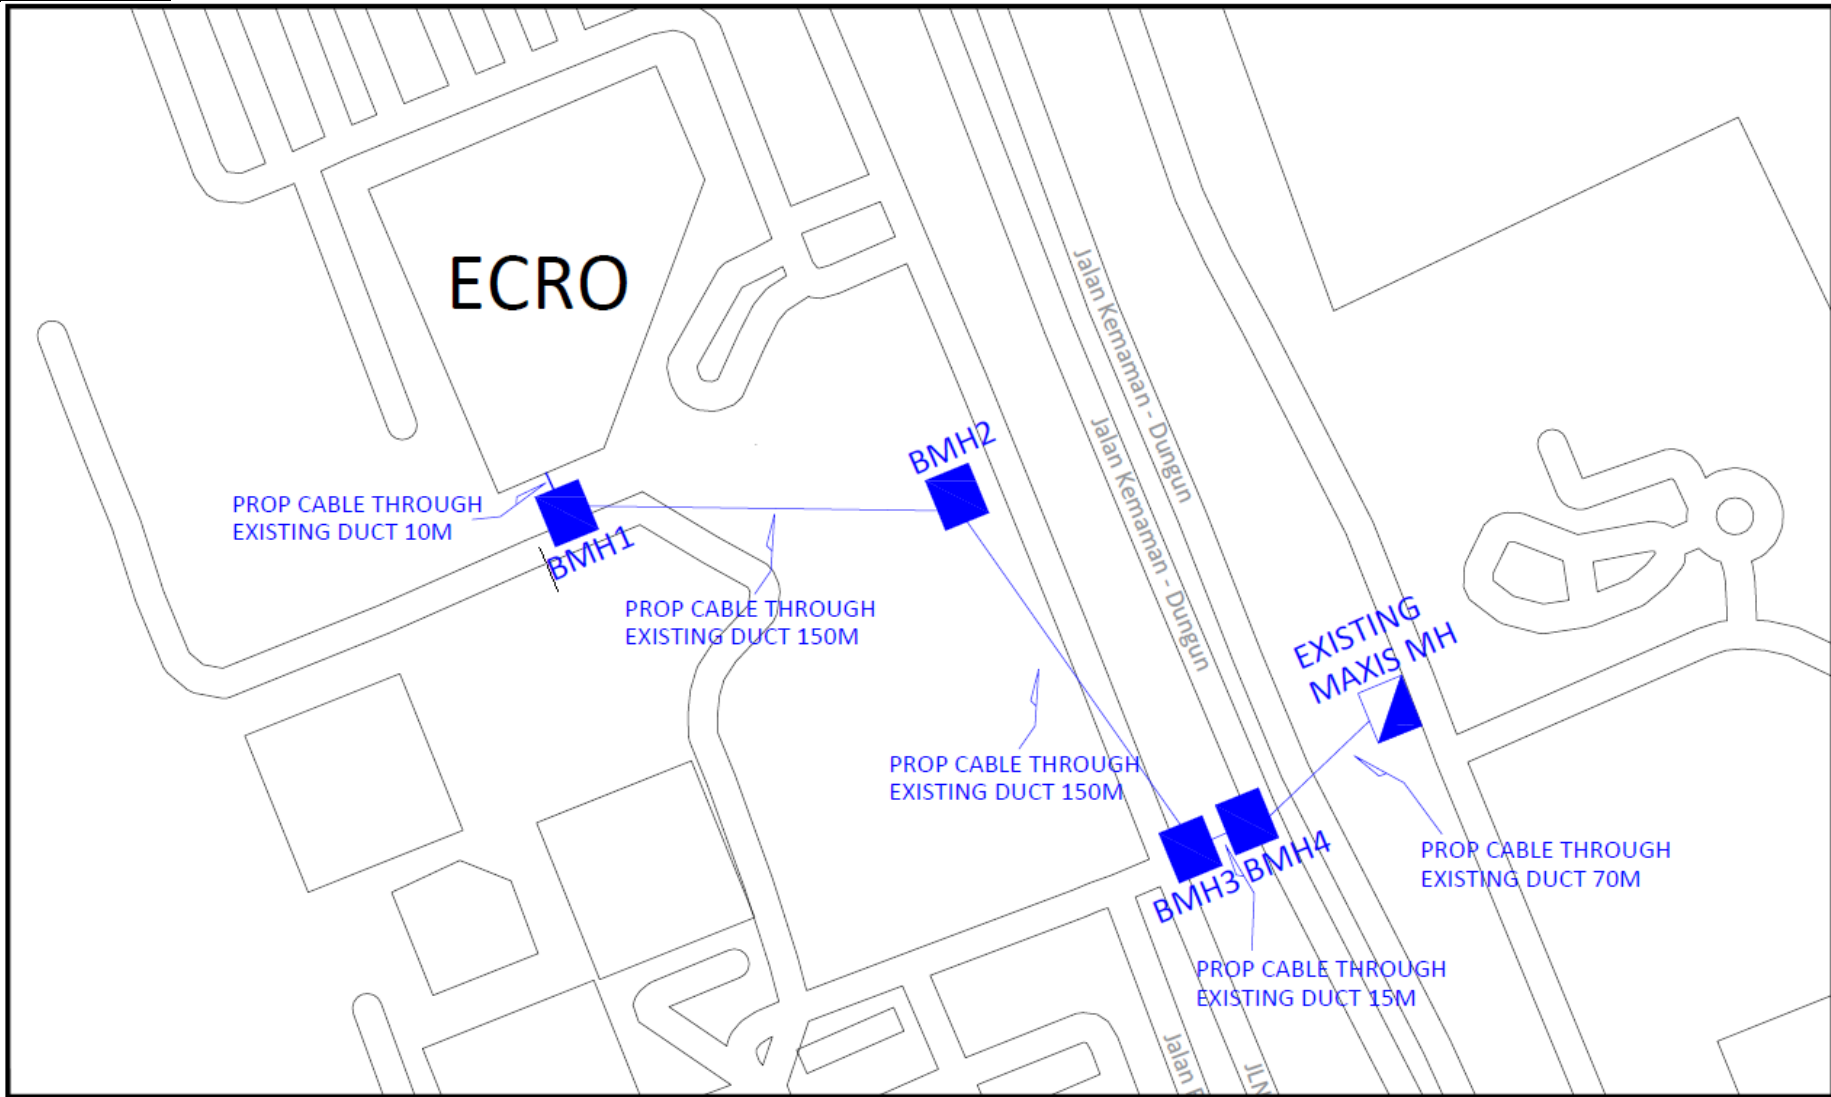

MAXIS BROADBAND SDN BHD
Tingkat 8, Block 1A, Plaza Central,
Jalan Stesen Central 5,
Kuala Lumpur Central,
50470 Kuala Lumpur.

TITLE:

SITE PLAN
ECRO, KERTEH

Designed by:

Prepared by:

Job No:

Approved by:

Sheet No:

Rev: