
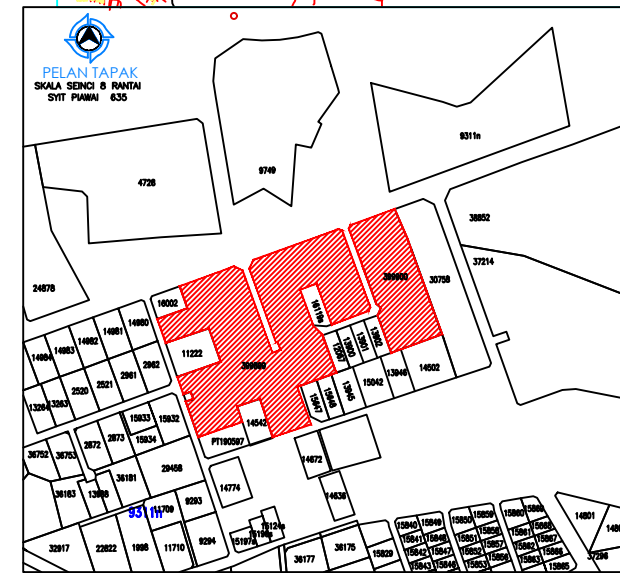


BANDAR IPOH'S
DAERAH KINTA
SKALA 1 : 1000
NO. SYIT PIAMAI 635

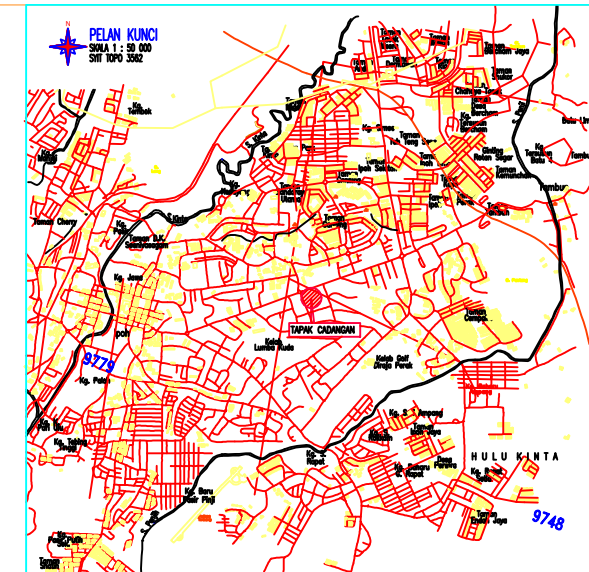

RUJUKAN TUAN : NK/C/PK.01/17/201

PROJEK :
CADANGAN SKIM PERUMAHAN DI ATAS
PT 265369 (HSD 229470) & PT 265370
(HSD 229471), BANDAR IPOH (S),
DAERAH KINTA, PERAK DARUL RIDZUAN.
(LOKASI : BANDAR IPOH)
UNTUK:
TETUAN PERBADANAN SETIAUSAHA KERAJAAN
NEGERI PERAK (SSI)
PHASE 1 - 48 UNIT RUMAH BERKEMBAR DUA TINGKAT
DI ATAS PT 283915 - PT 283962

TAJUK :
PELAN SUSUNATUR PEMBETUNGAN,
PELAN KUNCI DAN PELAN LOKASI

OWNER'S SIGNATURE:
PROJEK :
PERBADANAN SETIAUSAHA KERAJAAN
NEGERI PERAK (SSI)
NO. E-10-2, MEMARA SSI, SHAH IPOH 2,
JALAN SULTAN IDRIS SHAH, 30000 IPOH, PERAK DARUL RIDZUAN.

TANDATANGAN PEMAJU :
MACORP HOLDINGS SDN BHD
GAN VI KING (No. K/P. : 710718-10-5171)
PENGARAH
MACORP HOLDINGS SDN BHD
TIME SQUARE IPOH, B-G-20, JALAN SULTAN MAZRIN SHAH,
30250 IPOH, PERAK DARUL RIDZUAN.

TANDATANGAN JURUTERA :
I hereby certify that these works have been design
by me in accordance with sound engineering practice
and that I take full responsibility for the design and
performance of the same.
ZATE PERUNDING SDN. BED.
No. 8, Jalan Datoh 1, Jalan Datoh, 30000 Ipoh,
Perak Darul Ridzuan, Malaysia.
Tel: 05-2538077 (5 Talian) Fax: 05-2540000

PERBADANAN SETIAUSAHA KERAJAAN
NEGERI PERAK (SSI)
No. 8, Jalan Datoh 1, Jalan Datoh, 30000 Ipoh,
Perak Darul Ridzuan, Malaysia.
Tel: 05-2538077 (5 Talian) Fax: 05-2540000

DIREKTA :	UKURAN : 1 : 1000
DILUKIS : WONG	TARIKH : SEPT. 2022 / SEPT 2024 / NOV 2024
DISEMAK :	NO. LUKISAN :
DILUJUSKAN : K. HO NAW LI	(PERMIT) S/ZGH 6042/17/1/1