


## TECHNICAL PROPOSAL POP2

### AEA8001 SEKOLAH MENENGAH KEBANGSAAN SULTAN MUHAMMAD SHAH (D-SIDE)

Company Name	:	WCWL COMMUNICATIONS SDN BHD
Company Address	:	127, Jalan PUJ 3/3, Taman Puncak Jalil 43300 Subang Jaya Selangor
Prepared By	:	Nur Syahidah Izzatie
Date	:	19/12/2024

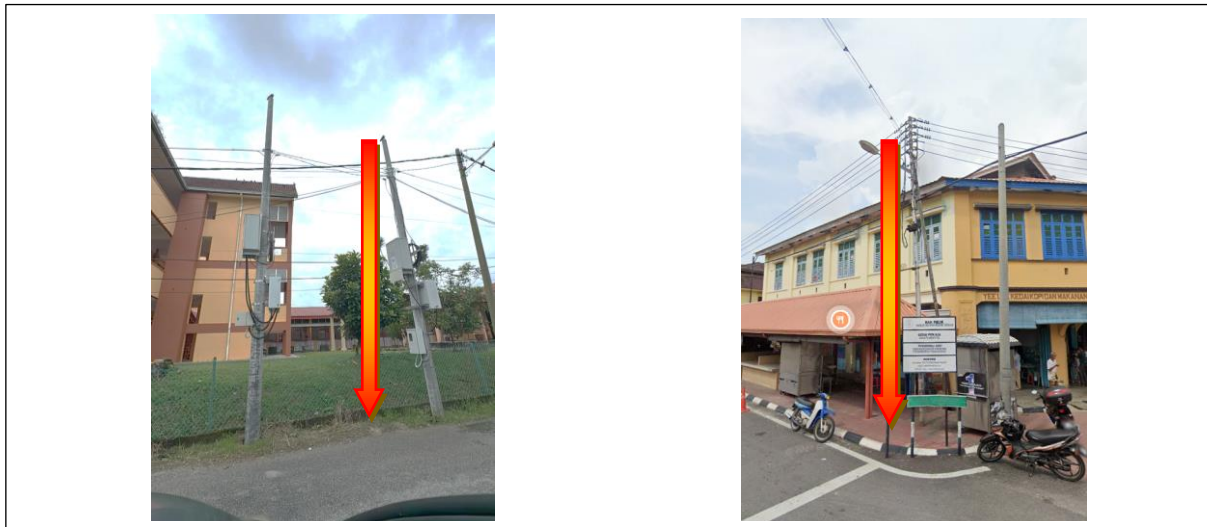

POINT A

POINT B

#### Starting Point

Site / Boundary Name	:	SEKOLAH MENENGAH KEBANGSAAN SULTAN MUHAMMAD SHAH
Address	:	Jalan Padang Bola, Parit
District	:	Perak Tengah
Postcode	:	32800
State	:	Perak
GPS Coordinate	:	4.472430, 100.908556
LRD	:	A

#### End Point

Site / Boundary Name	:	SEKOLAH MENENGAH KEBANGSAAN SULTAN MUHAMMAD SHAH
Address	:	36, Jln Besar, Parit
District	:	Perak Tengah
Postcode	:	32800
State	:	Perak
GPS Coordinate	:	4.477300, 100.909748
LRD	:	B



PROJEK PENYEDIAAN DAN PENYELENGGARAAN POINT OF PRESENCE (POP) FASA 2: HAB INFRASTRUKTUR GENTIAN OPTIK BERHAMPIRAN DENGAN SEKOLAH, KAWASAN PERINDUSTRIAN, PREMIS KERAJAAN DAN KOMUNITI SEKITARNYA OLEH KEMENTERIAN KOMUNIKASI MALAYSIA - ZON UTARA (KKMM.400-11/17/132(1))



### Work Summary

No	Proposed Distance and Method	Unit	Qty
1	Horizontal Directional Drilling (HDD)	m	0
2	Carriage Way Open trench (CW)	m	0
3	Grass Verge Open Trenching (GV)	m	0
4	Micro trenching (MT)	m	0
	Total		0

	Other Information	Unit	Qty
1	Proposed Manhole	EA	0
2	Proposed Pole	EA	84
3	Joint Closure	EA	6
4	Estimated time required for completion	days	30



PROJEK PENYEDIAAN DAN PENYELENGGARAAN POINT OF PRESENCE (POP) FASA 2: HAB INFRASTRUKTUR GENTIAN OPTIK BERHAMPIRAN DENGAN SEKOLAH, KAWASAN PERINDUSTRIAN, PREMIS KERAJAAN DAN KOMUNITI SEKITARNYA OLEH KEMENTERIAN KOMUNIKASI MALAYSIA - ZON UTARA (KKMM.400-11/17/132(1))




### Local Authority Summary

#### 1. Daerah Perak Tengah

Bil	Items	Owner	Quantity	Distance(m)
1	HDD	JKR	-	-
		Majlis	-	-
		Estate / Private Land	-	-
2	New Pole	JKR	7pcs	200m
		Majlis	77pcs	2160m
		Estate / Private Land	-	-
3	Existing TNB Pole	JKR	-	-
		Majlis	-	-
		Estate / Private Land	-	-
Total				2360m

**Site Plan – KMZ (Overview site area)**


**Proposed FDP and Closure**

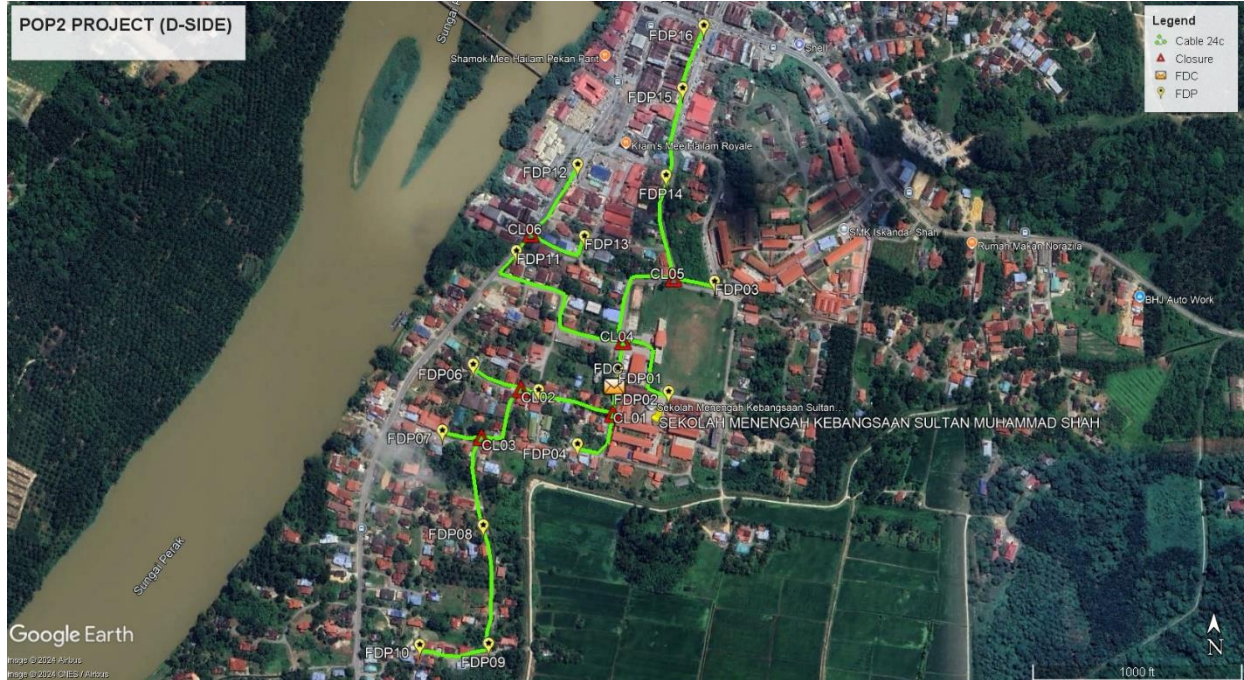

**Proposed New Pole**



**Site Plan – KMZ Routing (All Local Authority)**


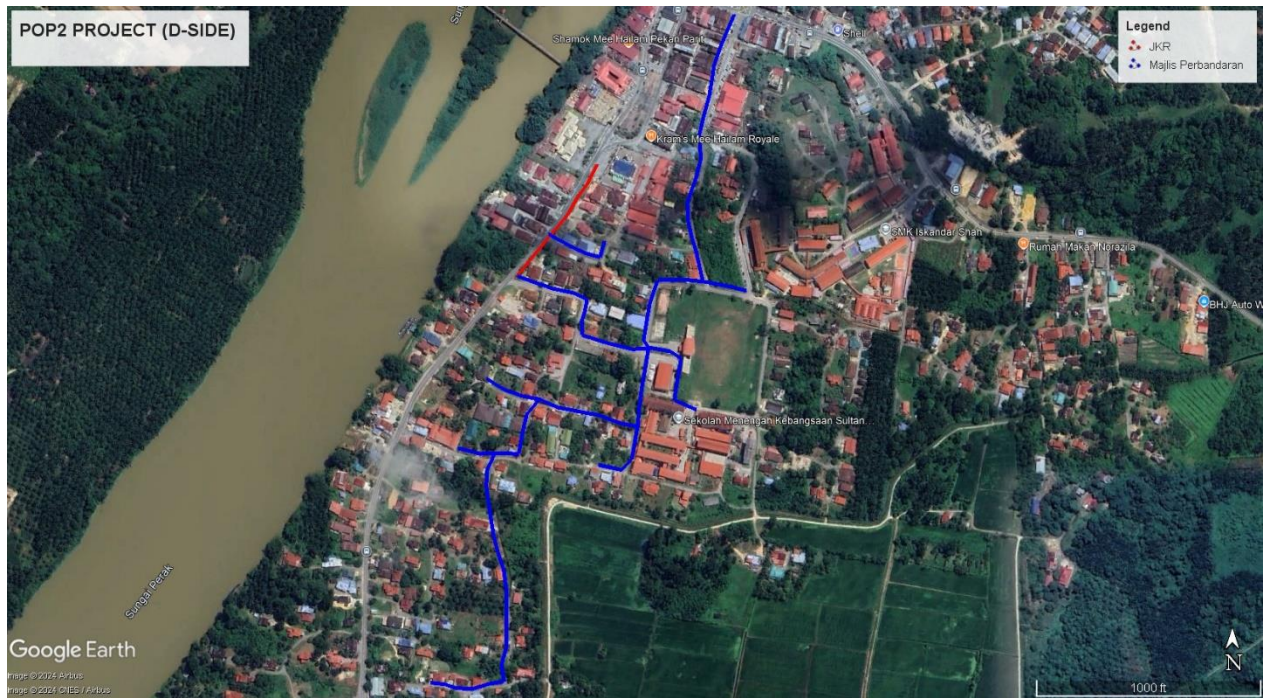


**Red – JKR Perak Tengah**

**Blue - Majlis Perbandaran Perak Tengah**



Site Plan – KMZ Routing (All site area)

Route 1

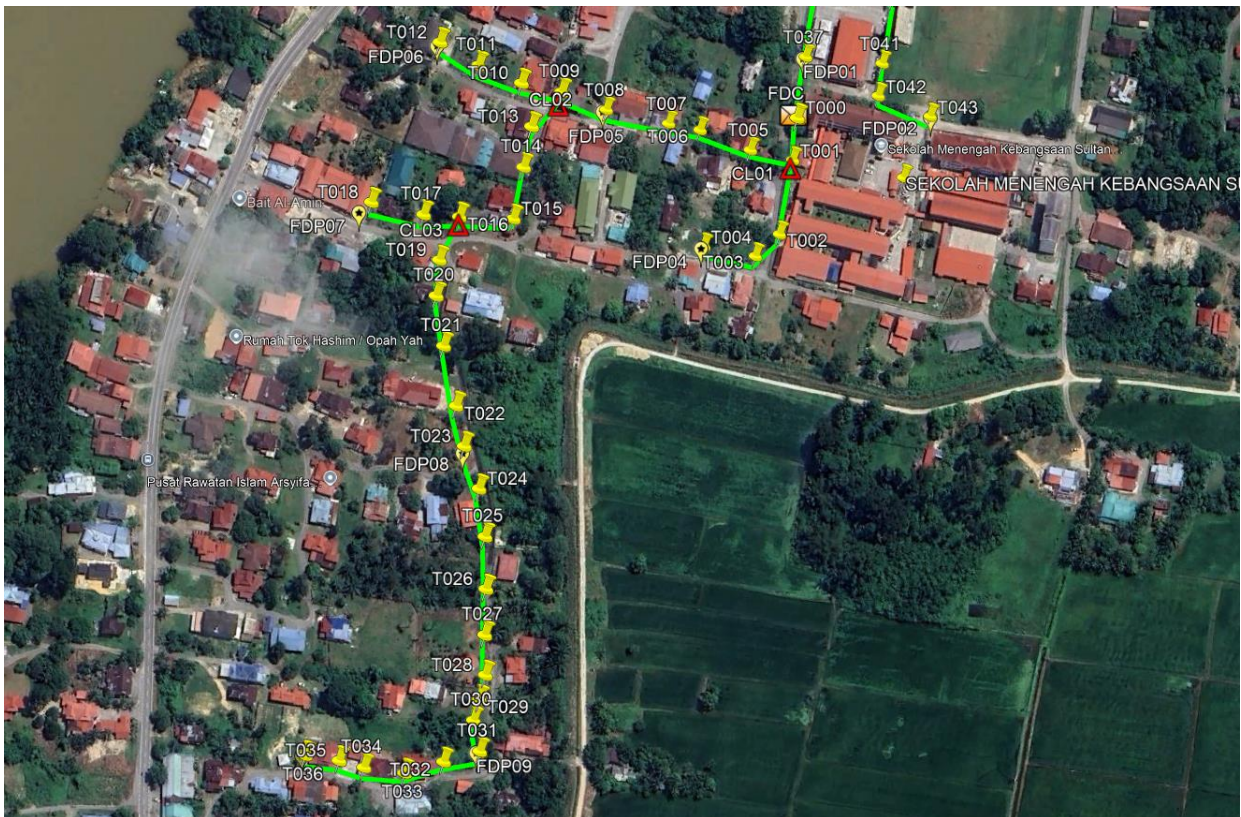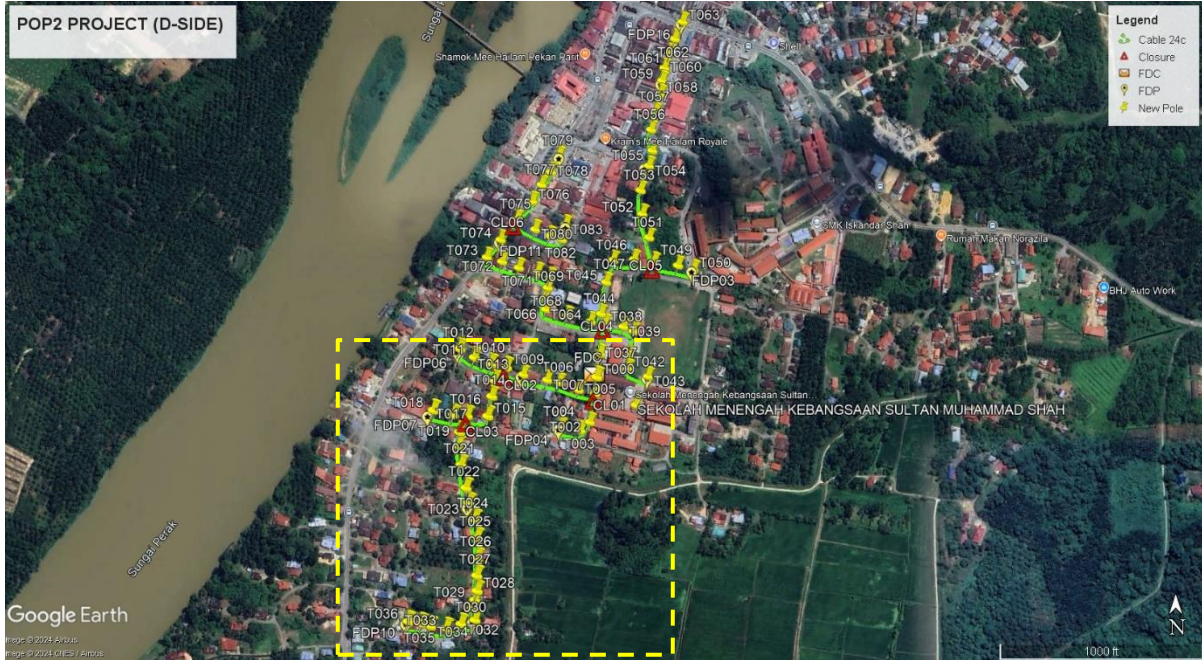

Route 1.1

**Route 2**

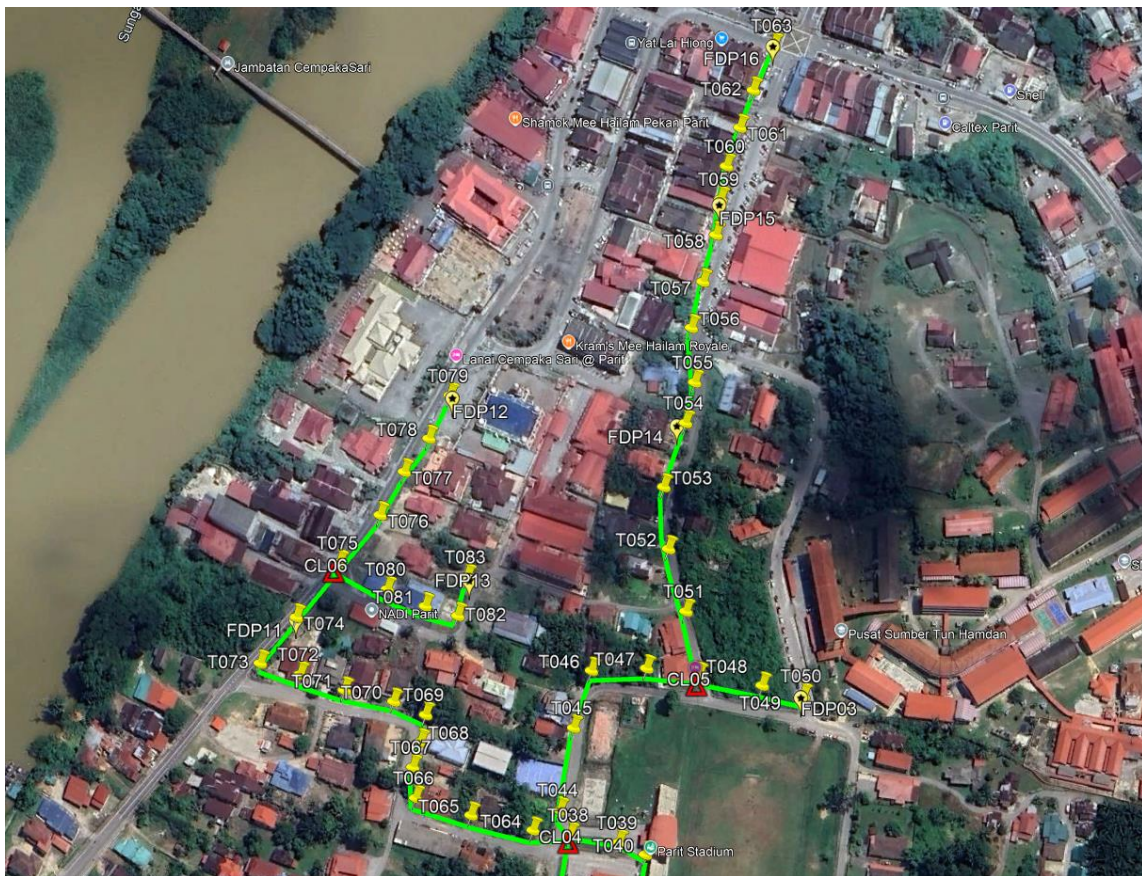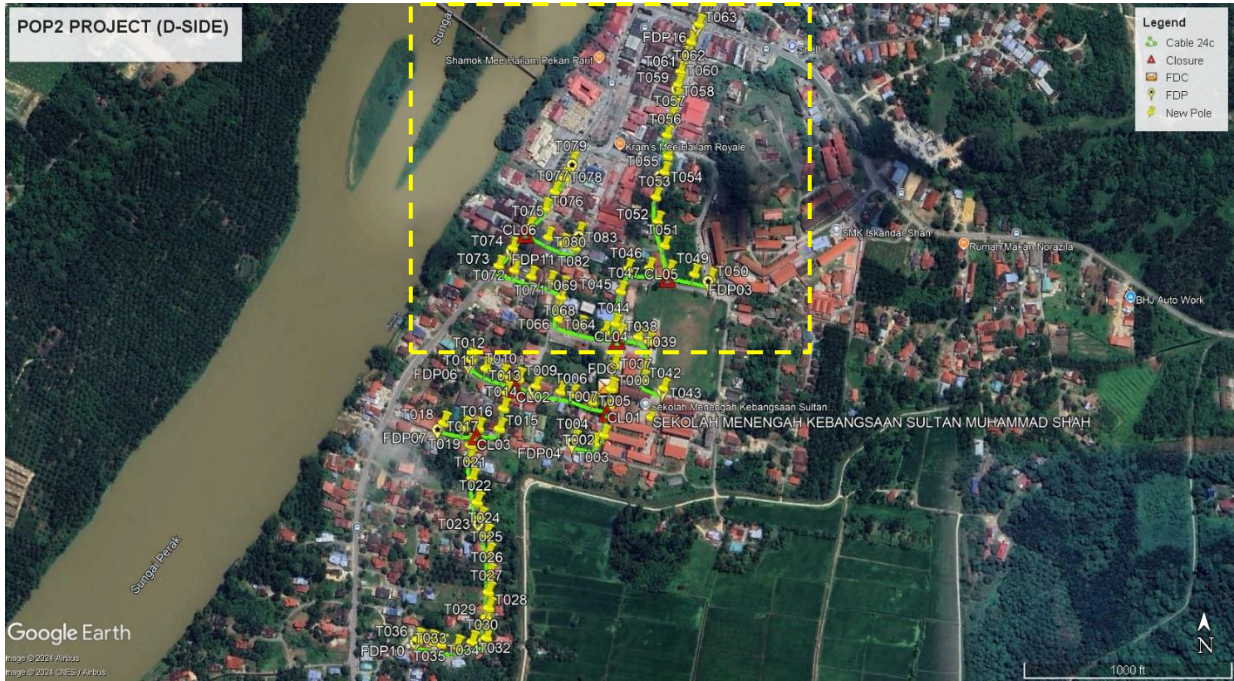

**Route 2.1**



PROJEK PENYEDIAAN DAN PENYELENGGARAAN POINT OF PRESENCE (POP) FASA 2: HAB INFRASTRUKTUR GENTIAN OPTIK BERHAMPIRAN DENGAN SEKOLAH, KAWASAN PERINDUSTRIAN, PREMIS KERAJAAN DAN KOMUNITI SEKITARNYA OLEH KEMENTERIAN KOMUNIKASI MALAYSIA - ZON UTARA (KKMM.400-11/17/132(1))



**Overall Pole (Proposed New)**

No.	Pole ID	Distance (m)	Latitude	Longitude	Local Authority
1	FDC	0.00	4.472417416	100.9085798	Majlis Perbandaran Perak Tengah
2	T001	24.16	4.472201545	100.908557	Majlis Perbandaran Perak Tengah
3	T002	43.99	4.471812529	100.9084876	Majlis Perbandaran Perak Tengah
4	T003	19.09	4.471697591	100.9083603	Majlis Perbandaran Perak Tengah
5	T004	30.88	4.471748816	100.9080877	Majlis Perbandaran Perak Tengah
6	T005	62.39	4.47225261	100.9083332	Majlis Perbandaran Perak Tengah
7	T006	31.65	4.472355855	100.9080683	Majlis Perbandaran Perak Tengah
8	T007	18.81	4.472390364	100.9079029	Majlis Perbandaran Perak Tengah
9	T008	37.52	4.472464843	100.9075742	Majlis Perbandaran Perak Tengah
10	T009	27.95	4.472550575	100.9073382	Majlis Perbandaran Perak Tengah
11	T010	24.04	4.472595779	100.907127	Majlis Perbandaran Perak Tengah
12	T011	26.84	4.472686271	100.9069035	Majlis Perbandaran Perak Tengah
13	T012	26.11	4.472805268	100.9067013	Majlis Perbandaran Perak Tengah
14	T013	72.22	4.472368117	100.9071807	Majlis Perbandaran Perak Tengah
15	T014	24.25	4.472154298	100.907139	Majlis Perbandaran Perak Tengah
16	T015	30.65	4.471884405	100.9070845	Majlis Perbandaran Perak Tengah
17	T016	31.23	4.471891537	100.906804	Majlis Perbandaran Perak Tengah
18	T017	20.71	4.471901653	100.9066182	Majlis Perbandaran Perak Tengah
19	T018	31.38	4.471966345	100.9063439	Majlis Perbandaran Perak Tengah
20	T019	51.60	4.471666998	100.9066978	Majlis Perbandaran Perak Tengah
21	T020	20.88	4.471480247	100.90668	Majlis Perbandaran Perak Tengah
22	T021	29.58	4.47121744	100.9067193	Majlis Perbandaran Perak Tengah
23	T022	35.66	4.47090401	100.9067854	Majlis Perbandaran Perak Tengah
24	T023	23.89	4.470693464	100.9068272	Majlis Perbandaran Perak Tengah
25	T024	26.22	4.47047062	100.9069036	Majlis Perbandaran Perak Tengah
26	T025	28.18	4.470219521	100.9069353	Majlis Perbandaran Perak Tengah
27	T026	30.42	4.469946362	100.9069414	Majlis Perbandaran Perak Tengah
28	T027	26.73	4.469706344	100.9069361	Majlis Perbandaran Perak Tengah
29	T028	23.29	4.469497133	100.9069389	Majlis Perbandaran Perak Tengah
30	T029	14.60	4.46936956	100.9069083	Majlis Perbandaran Perak Tengah
31	T030	13.01	4.469257514	100.906875	Majlis Perbandaran Perak Tengah
32	T031	18.60	4.469093551	100.906907	Majlis Perbandaran Perak Tengah
33	T032	22.00	4.46903912	100.906717	Majlis Perbandaran Perak Tengah
34	T033	23.56	4.468982018	100.9065132	Majlis Perbandaran Perak Tengah
35	T034	23.94	4.469012225	100.9063003	Majlis Perbandaran Perak Tengah
36	T035	15.00	4.469049147	100.9061708	Majlis Perbandaran Perak Tengah
37	T036	19.95	4.469077687	100.9059938	Majlis Perbandaran Perak Tengah
38	T037	502.82	4.472747576	100.908627	Majlis Perbandaran Perak Tengah
39	T038	46.85	4.473163112	100.9086935	Majlis Perbandaran Perak Tengah
40	T039	28.92	4.473119011	100.9089496	Majlis Perbandaran Perak Tengah
41	T040	17.07	4.473054982	100.9090889	Majlis Perbandaran Perak Tengah











PROJEK PENYEDIAAN DAN PENYELENGGARAAN POINT OF PRESENCE (POP) FASA 2: HAB INFRASTRUKTUR GENTIAN OPTIK BERHAMPIRAN DENGAN SEKOLAH, KAWASAN PERINDUSTRIAN, PREMIS KERAJAAN DAN KOMUNITI SEKITARNYA OLEH KEMENTERIAN KOMUNIKASI MALAYSIA - ZON UTARA (KKMM.400-11/17/132(1))









42	T041	38.18	4.472716658	100.9090328	Majlis Perbandaran Perak Tengah
43	T042	19.28	4.472544768	100.9090114	Majlis Perbandaran Perak Tengah
44	T043	32.88	4.472437272	100.9092865	Majlis Perbandaran Perak Tengah
45	T044	119.59	4.473295962	100.9086409	Majlis Perbandaran Perak Tengah
46	T045	48.74	4.473727817	100.908713	Majlis Perbandaran Perak Tengah
47	T046	34.98	4.474027909	100.9088061	Majlis Perbandaran Perak Tengah
48	T047	32.13	4.474040018	100.9090944	Majlis Perbandaran Perak Tengah
49	T048	30.46	4.474004697	100.9093658	Majlis Perbandaran Perak Tengah
50	T049	37.07	4.47395524	100.9096951	Majlis Perbandaran Perak Tengah
51	T050	24.58	4.473899394	100.9099087	Majlis Perbandaran Perak Tengah
52	T051	83.57	4.474337754	100.9092992	Majlis Perbandaran Perak Tengah
53	T052	37.49	4.474662048	100.9092083	Majlis Perbandaran Perak Tengah
54	T053	36.10	4.474985419	100.909184	Majlis Perbandaran Perak Tengah
55	T054	39.30	4.475319272	100.9092987	Majlis Perbandaran Perak Tengah
56	T055	24.25	4.475531838	100.9093462	Majlis Perbandaran Perak Tengah
57	T056	31.85	4.475817434	100.9093298	Majlis Perbandaran Perak Tengah
58	T057	27.47	4.476056762	100.9093899	Majlis Perbandaran Perak Tengah
59	T058	28.27	4.476301553	100.9094576	Majlis Perbandaran Perak Tengah
60	T059	20.99	4.476488522	100.9094823	Majlis Perbandaran Perak Tengah
61	T060	19.56	4.476661513	100.9095132	Majlis Perbandaran Perak Tengah
62	T061	23.73	4.476862731	100.9095836	Majlis Perbandaran Perak Tengah
63	T062	22.92	4.477056681	100.9096528	Majlis Perbandaran Perak Tengah
64	T063	28.28	4.47728745	100.909759	Majlis Perbandaran Perak Tengah
65	T064	477.14	4.473190334	100.9085	Majlis Perbandaran Perak Tengah
66	T065	37.28	4.473267829	100.9081741	Majlis Perbandaran Perak Tengah
67	T066	33.84	4.473357193	100.9078836	Majlis Perbandaran Perak Tengah
68	T067	18.20	4.473520106	100.9078703	Majlis Perbandaran Perak Tengah
69	T068	15.47	4.473652952	100.9079109	Majlis Perbandaran Perak Tengah
70	T069	16.07	4.473794895	100.9079374	Majlis Perbandaran Perak Tengah
71	T070	20.08	4.473865703	100.9077715	Majlis Perbandaran Perak Tengah
72	T071	29.34	4.473925858	100.9075149	Majlis Perbandaran Perak Tengah
73	T072	27.21	4.474008953	100.907285	Majlis Perbandaran Perak Tengah
74	T073	24.00	4.474067664	100.9070776	JKR Perak Tengah
75	T074	33.90	4.474307246	100.9072655	JKR Perak Tengah
76	T075	39.92	4.474588487	100.907488	JKR Perak Tengah
77	T076	36.31	4.474838004	100.9076981	JKR Perak Tengah
78	T077	28.78	4.475063712	100.9078241	JKR Perak Tengah
79	T078	24.16	4.475238483	100.9079528	JKR Perak Tengah
80	T079	27.83	4.475462613	100.9080635	JKR Perak Tengah
81	T080	118.31	4.474450954	100.9077377	Majlis Perbandaran Perak Tengah
82	T081	24.16	4.474361883	100.9079356	Majlis Perbandaran Perak Tengah
83	T082	19.75	4.474311493	100.9081056	Majlis Perbandaran Perak Tengah
84	T083	23.26	4.474514542	100.9081551	Majlis Perbandaran Perak Tengah




Site Photos – Proposed to install pole

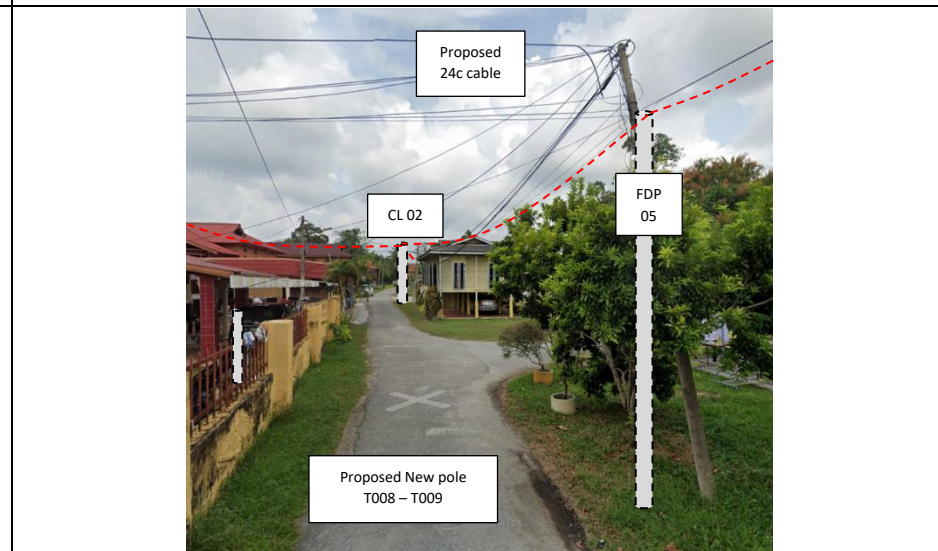
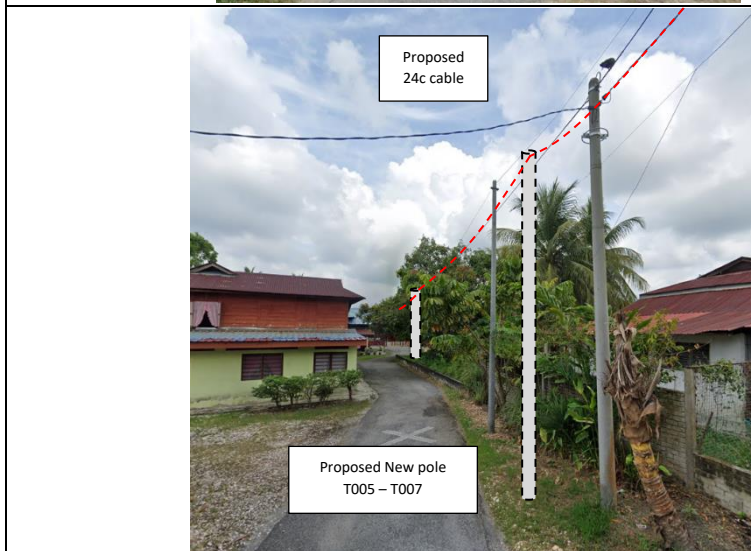
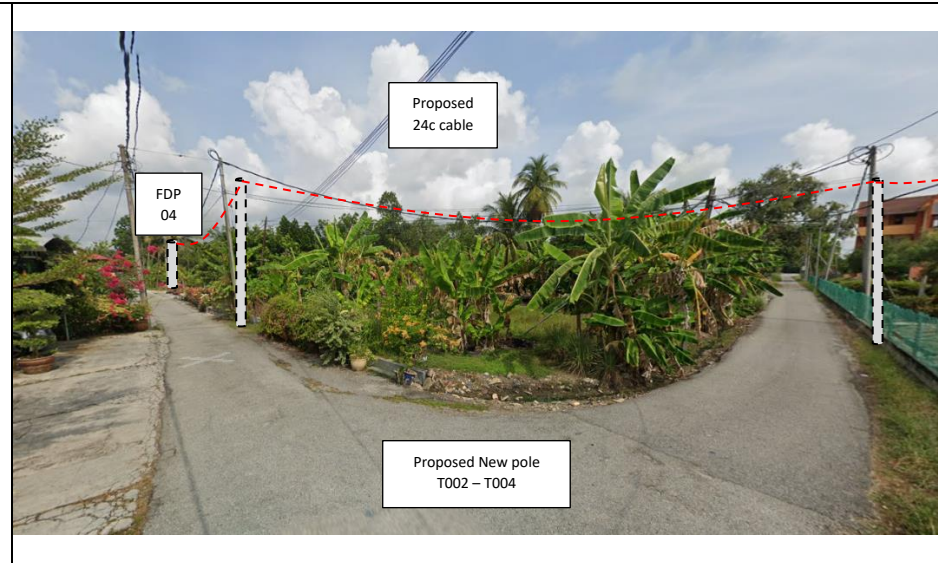
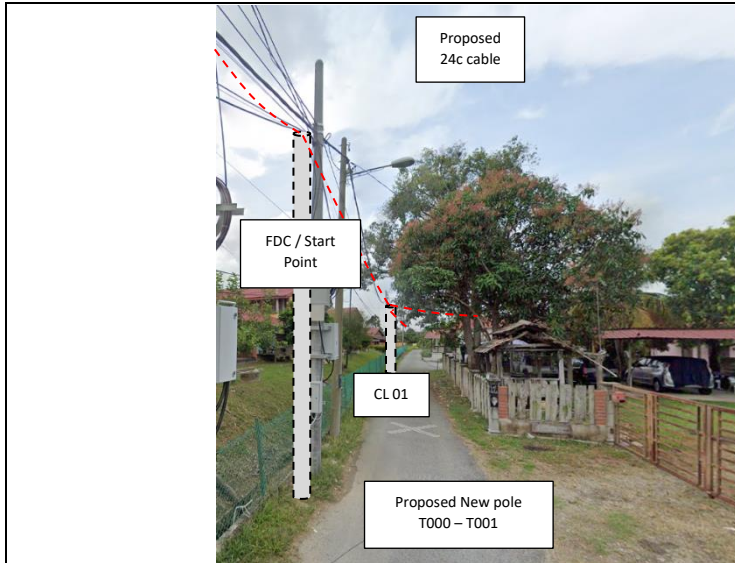


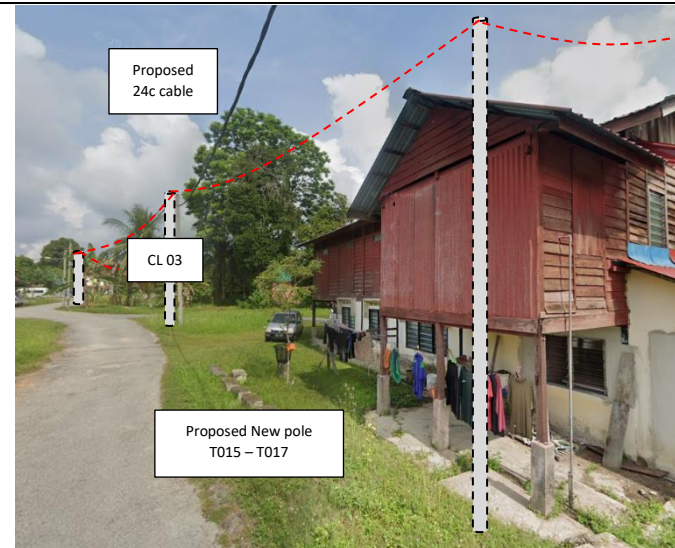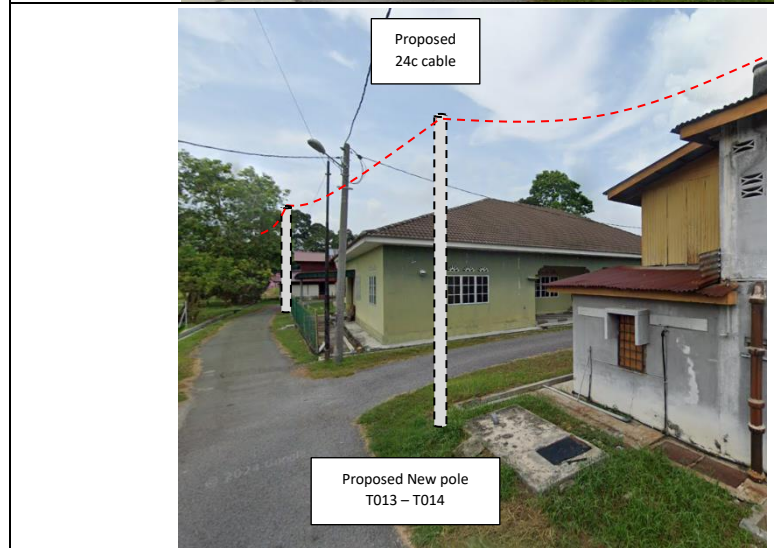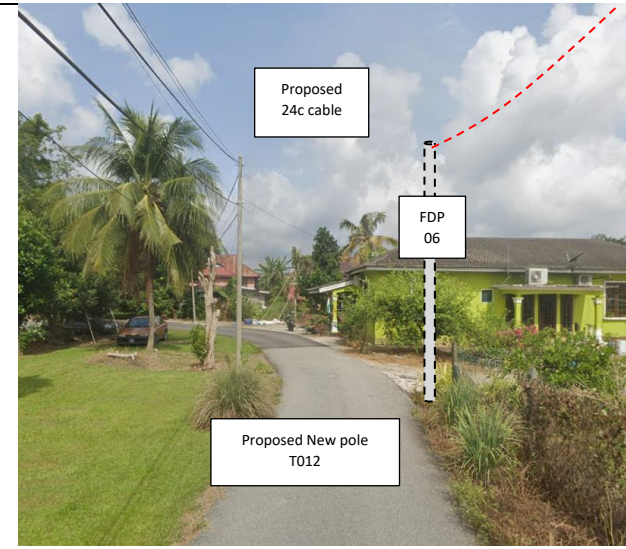
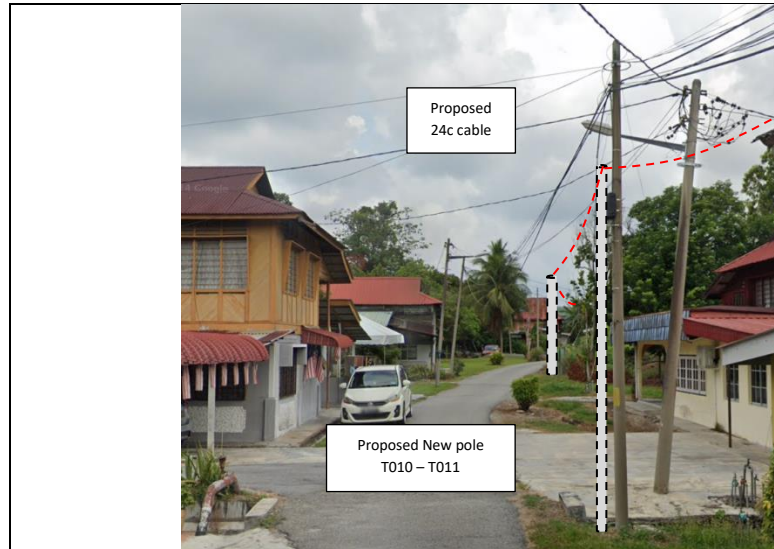



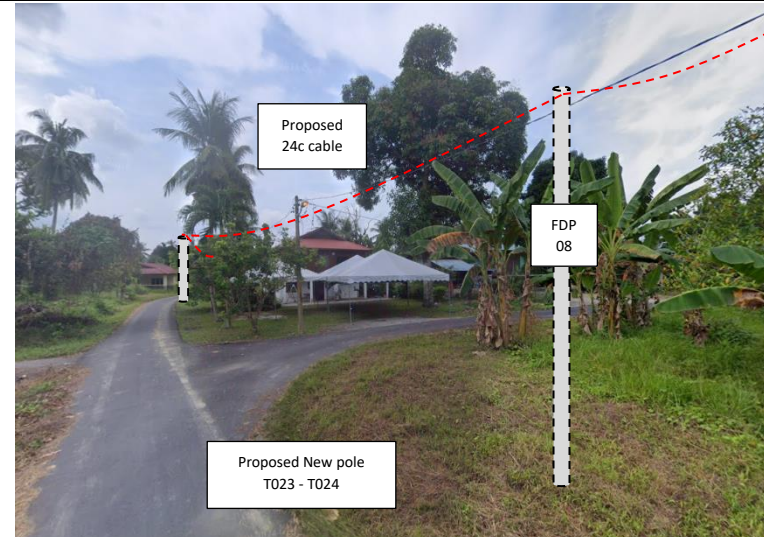
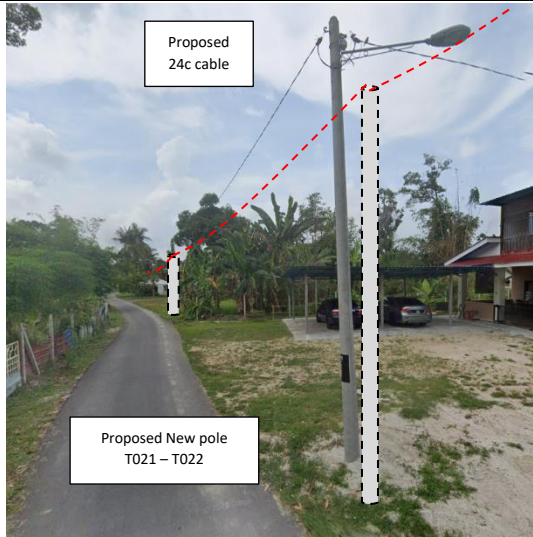
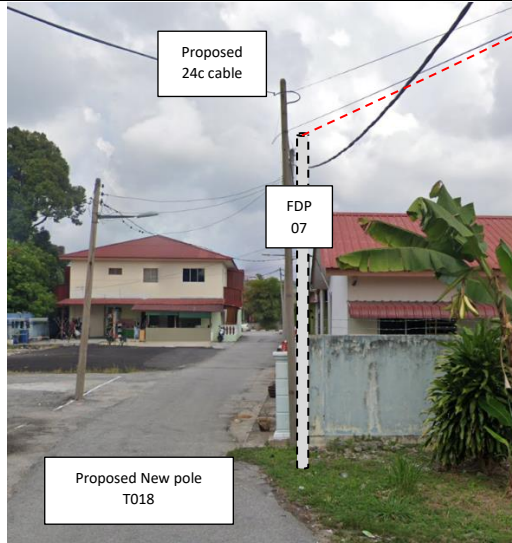



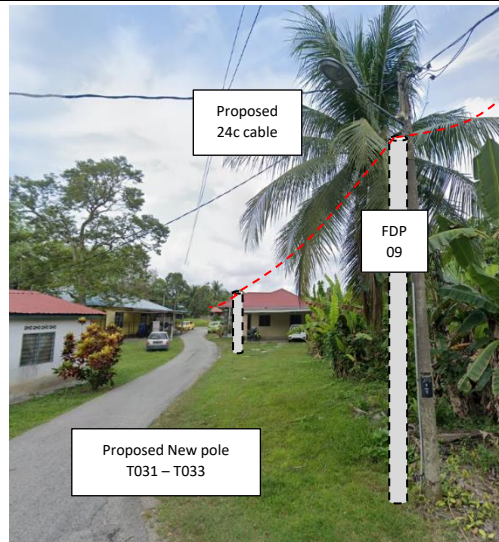
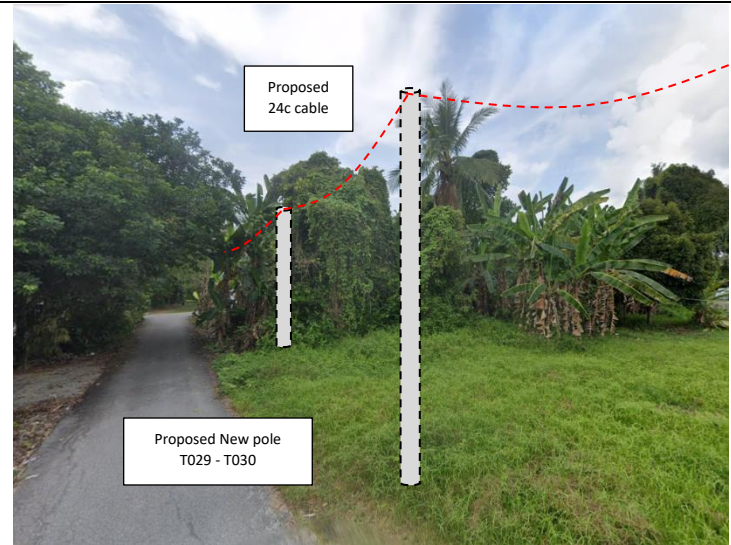
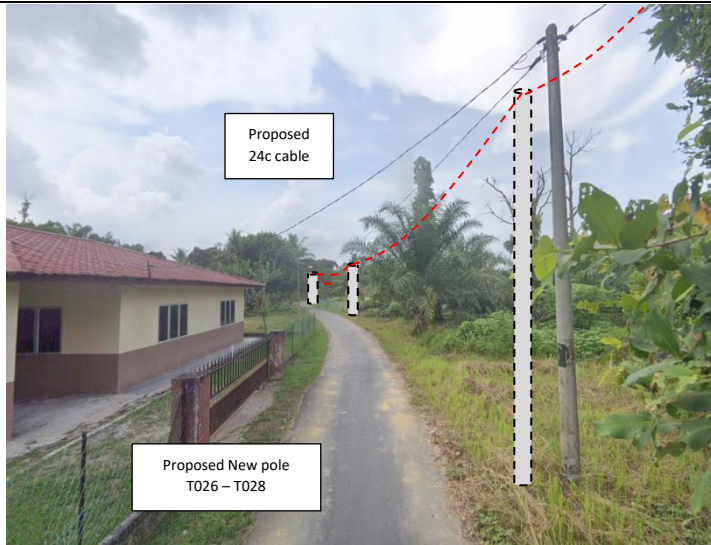


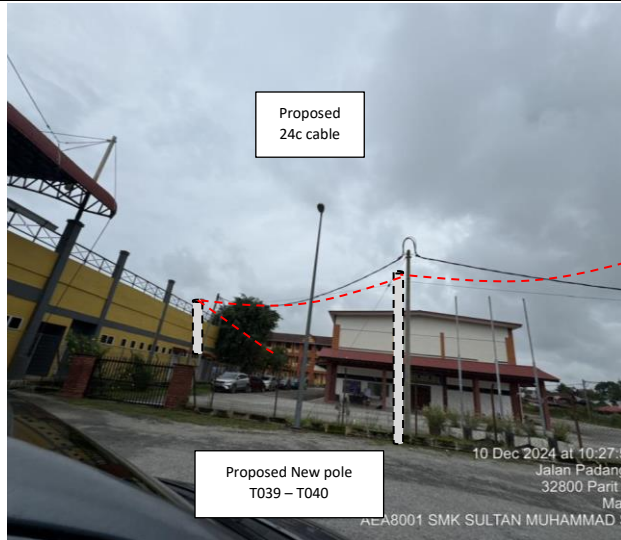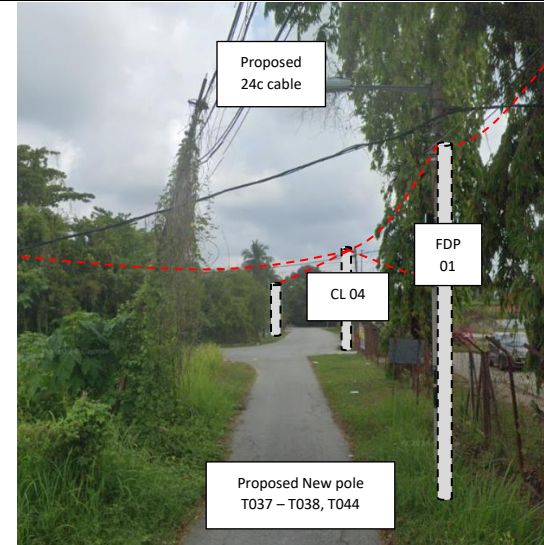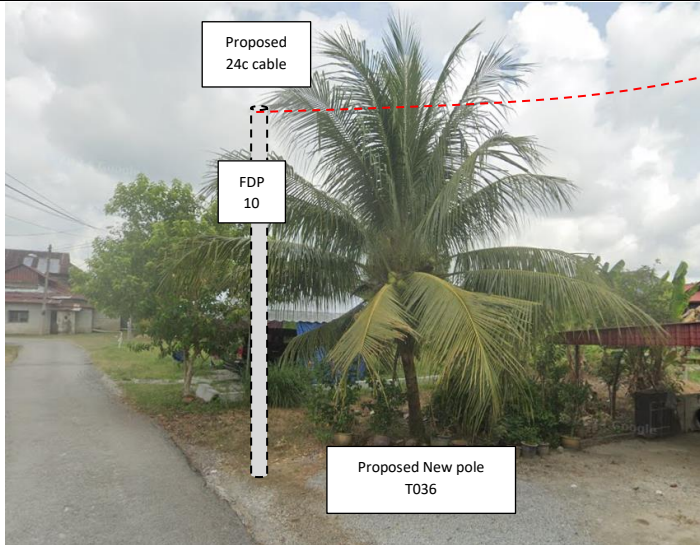

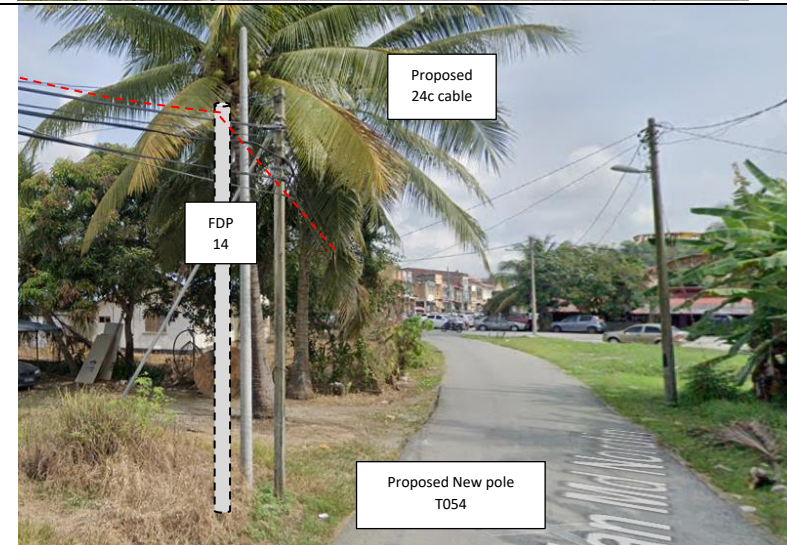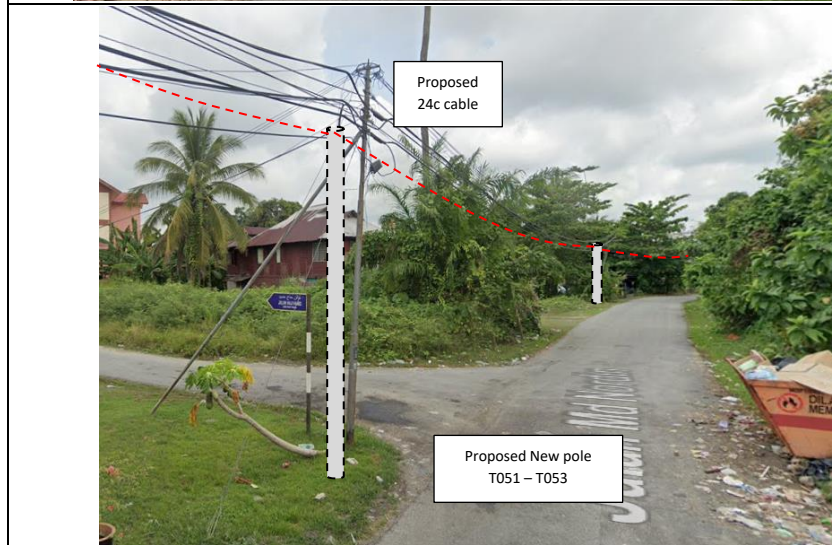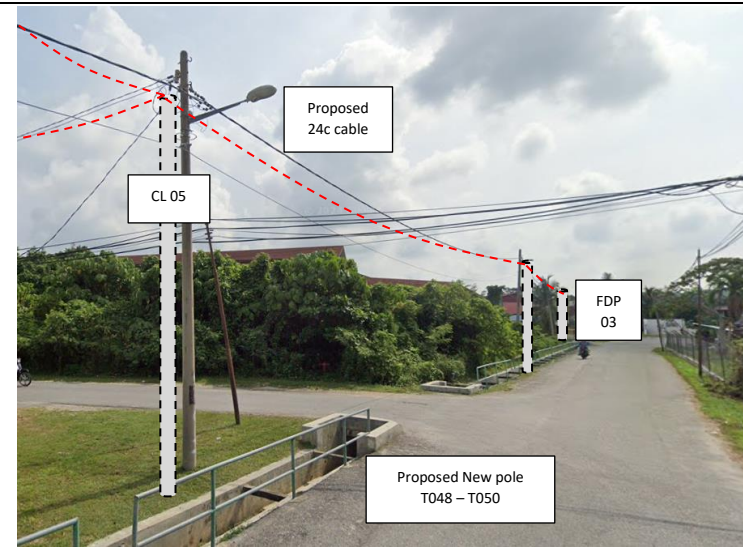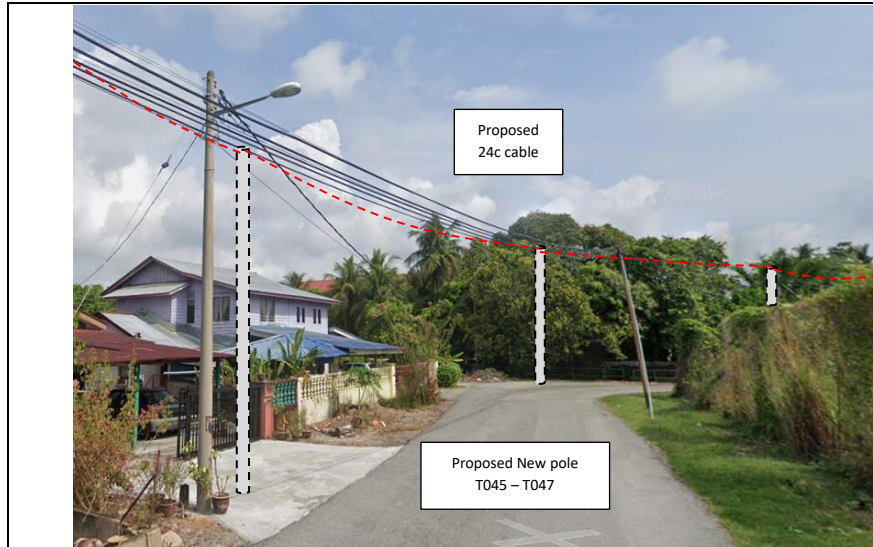

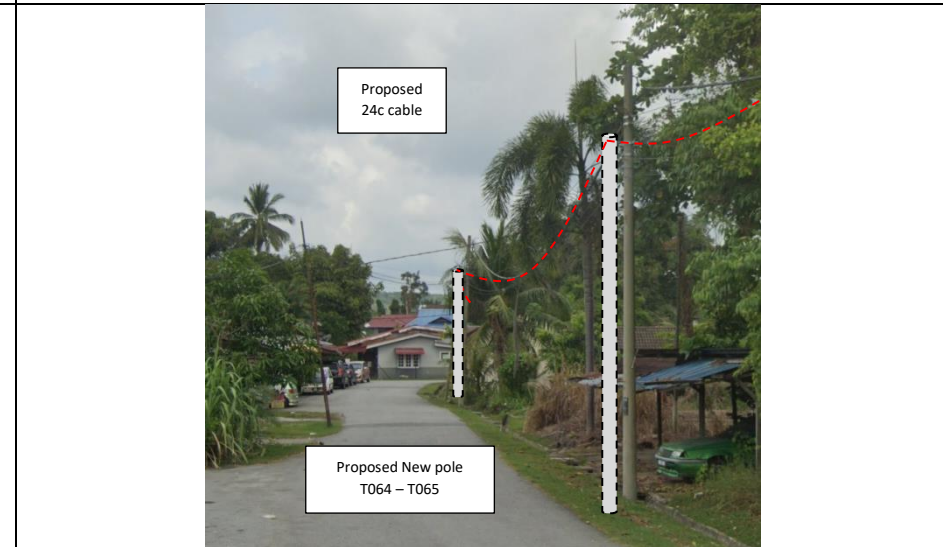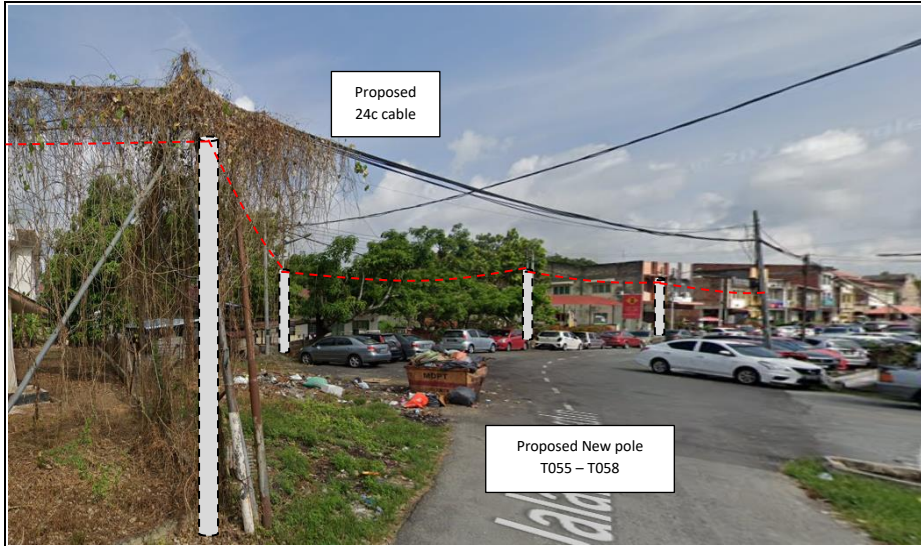

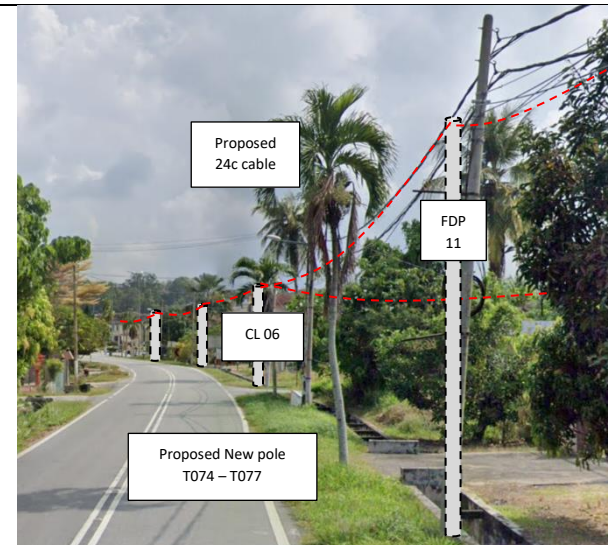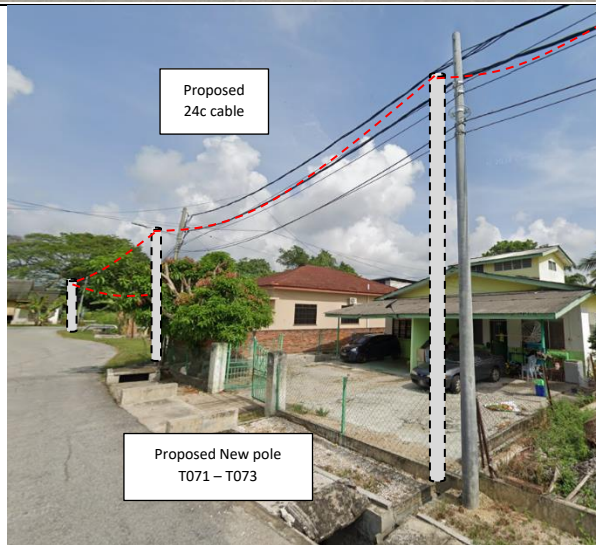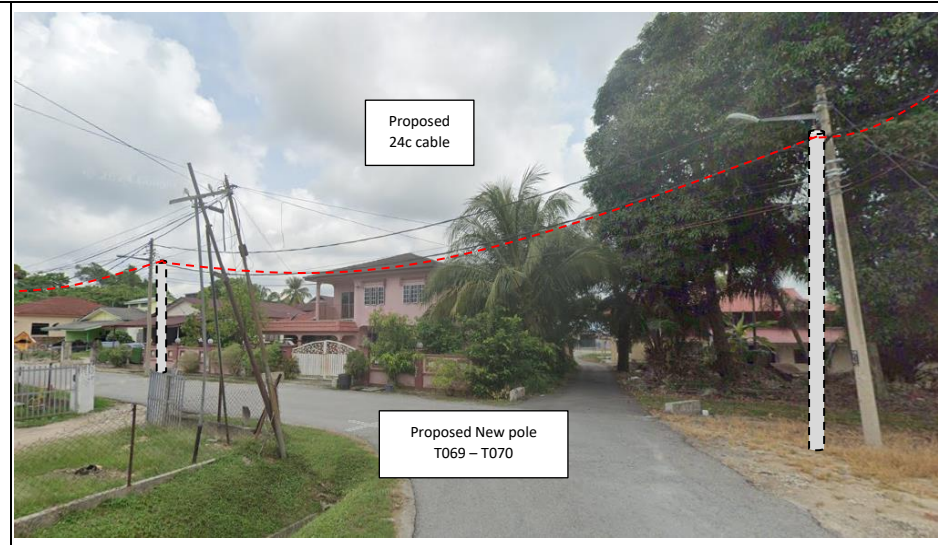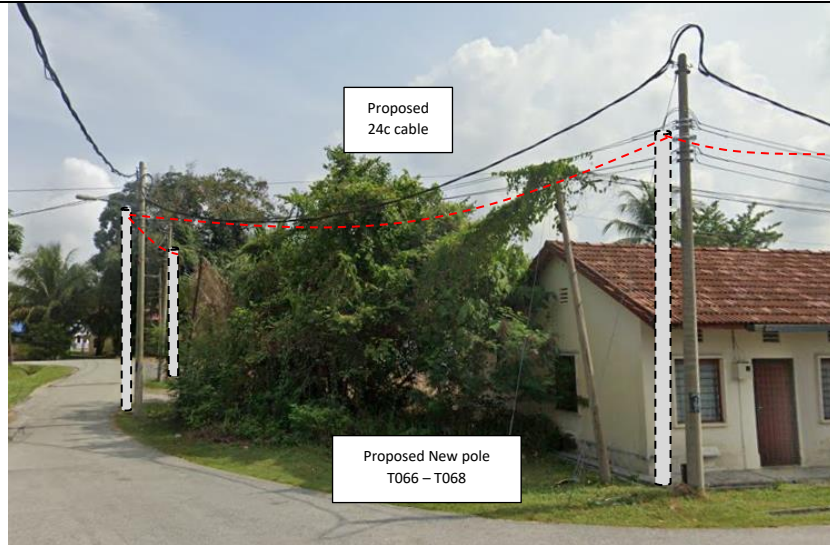

 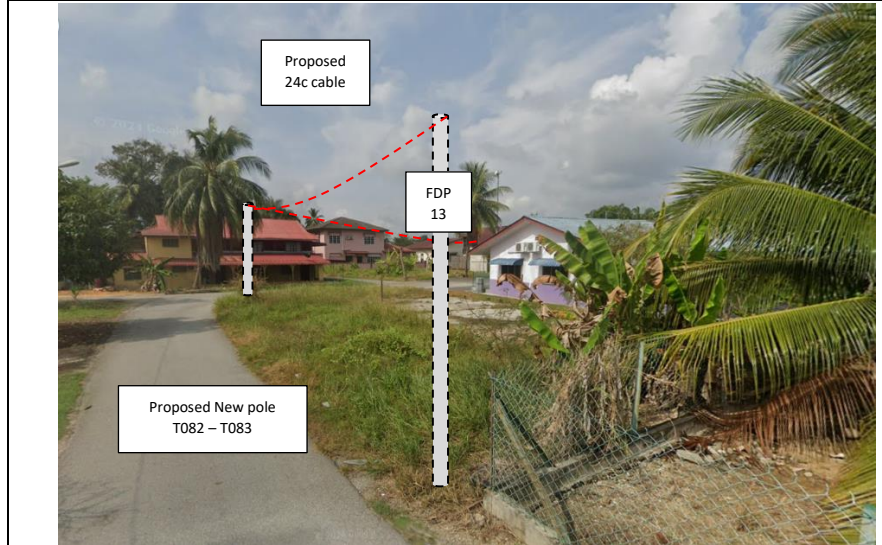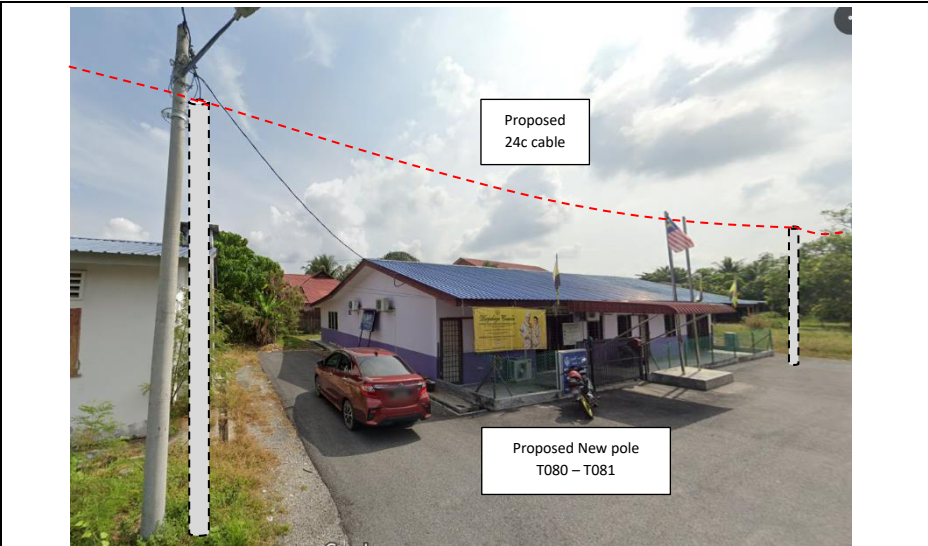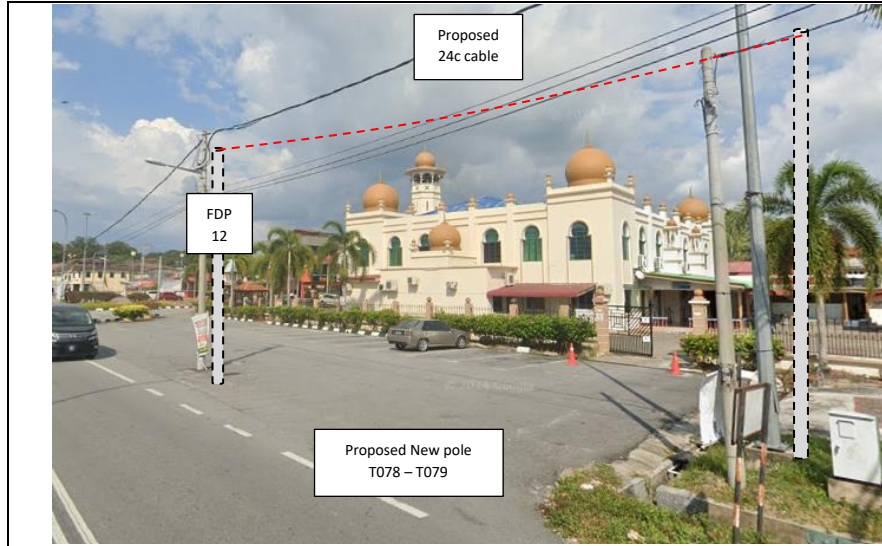




PROJEK PENYEDIAAN DAN PENYELENGGARAAN POINT OF PRESENCE (POP) FASA 2: HAB INFRASTRUKTUR GENTIAN OPTIK BERHAMPIRAN DENGAN SEKOLAH, KAWASAN PERINDUSTRIAN, PREMIS KERAJAAN DAN KOMUNITI SEKITARNYA OLEH KEMENTERIAN KOMUNIKASI MALAYSIA - ZON UTARA (KKMM.400-11/17/132(1))



### 3rd Parties Dependencies

No.	Local Council/ Authority	Remark
1	JKR Perak Tengah	
2	Majlis Perbandaran Perak Tengah	
3		
4		
5		
6		

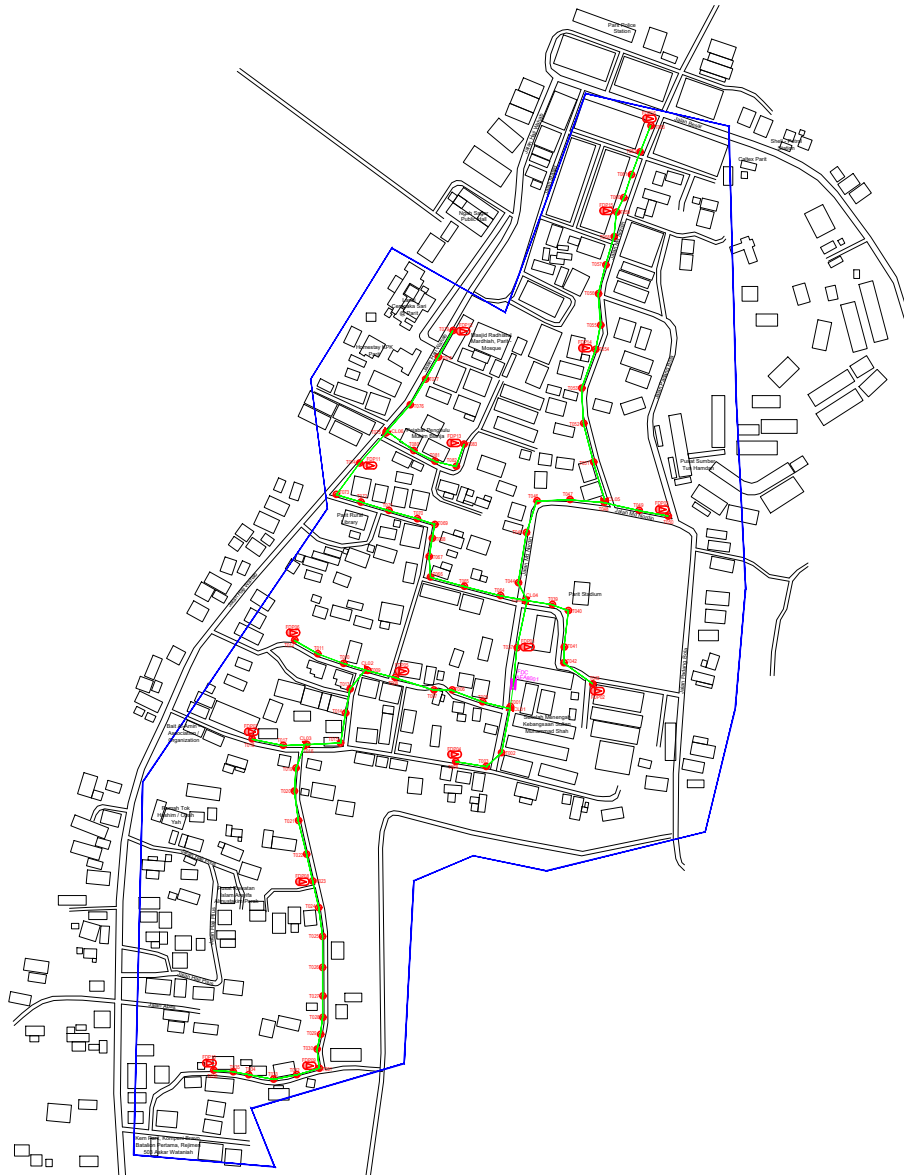


LEGEND	NOS.	NOS.	NOS.	NOS.	NOS.	NOS.	NOS.	NOS.	NOS.
12C FOC	Installed 1:4 / 1:8 / 1:32 splitter	Installed Pole (9m)	Suspension	ES30	New Manhole (PIT)	Micro-Trenching (Meter)	MH1	MH NO.	
24C FOC	Installed Patch Cord	Installed Pole (7.5M)	Tension	ES7	New Manhole(JRC7)	Temporary Infra (Meter)	TKS-1	Existing TNB Pole NO.	
48C FOC	FDC	Installed Pole (6.7M)	Pole Ring		FDP Boundary	Loop / Coil (Meter)	P001	New Pole NO.	
96C FOC	Closure	Existing TNB Pole	FDP with (1:8) splitter	16	HDD (Meter)	Active Outdoor Cabinet	CL01	Closure NO.	
144C FOC	Existing Closure	Installed Riser	Existing Manhole		Open Cut (Meter)	FDC NO.	DP1	FDP NO.	

ACTUAL HOMEPASS :

KEY PLAN :

POP2 PROJECT IN PERAK

OWNER/DEVELOPER :



APEX COMMUNICATIONS SDN BHD  
12th FLOOR, MENARA IHP SENG,  
10220 JALAN P. PINKLE  
KUALA LUMPUR.

MAIN CONTRACTOR :



WCWL COMMUNICATIONS SDN BHD  
127, JALAN PULU 3/2, TAMAN PUNCAK JALIL,  
05300 SERI KEMBANGSAH, SELANGOR  
TEL: +603 5088 5063  
E-MAIL: info@wcwcommunications.com.my

PROJECT TITLE :

CONTRACTOR FOR SURVEY, TECHNICAL PROPOSAL AND WAYLEAVE, & PERMIT APPROVAL - POP2 PROJECT

DRAWING TITLE:

AS-BUILT SITE PLAN DRAWING  
AEA8001  
SEKOLAH MENENGAH KEBANGSAAN  
SULTAN MUHAMMAD SHAH

PROJECT PHASE:  
POP 2

Design By : ENGINEER	Date : DEC 2024
Drawn By : CAD ENGINEER	Scale : NOT TO SCALE
Checked By : ENGINEER	Job Number : 1
DRAWING NUMBER : AEA8001-ABD-01	Sheet : 1/4
THIS PRINT AND ITS COPYRIGHT ARE THE PROPERTY OF APEX COMMUNICATIONS SDN BHD	
Size : A3	

Design By : ENGINEER

Date : DEC 2024

Drawn By : CAD ENGINEER

Scale : NOT TO SCALE

Checked By : ENGINEER


Job Number : 1

DRAWING NUMBER :  
AEA8001-ABD-01

Sheet :  
1/4

THIS PRINT AND ITS COPYRIGHT ARE THE PROPERTY OF APEX COMMUNICATIONS SDN BHD

Size :  
A3

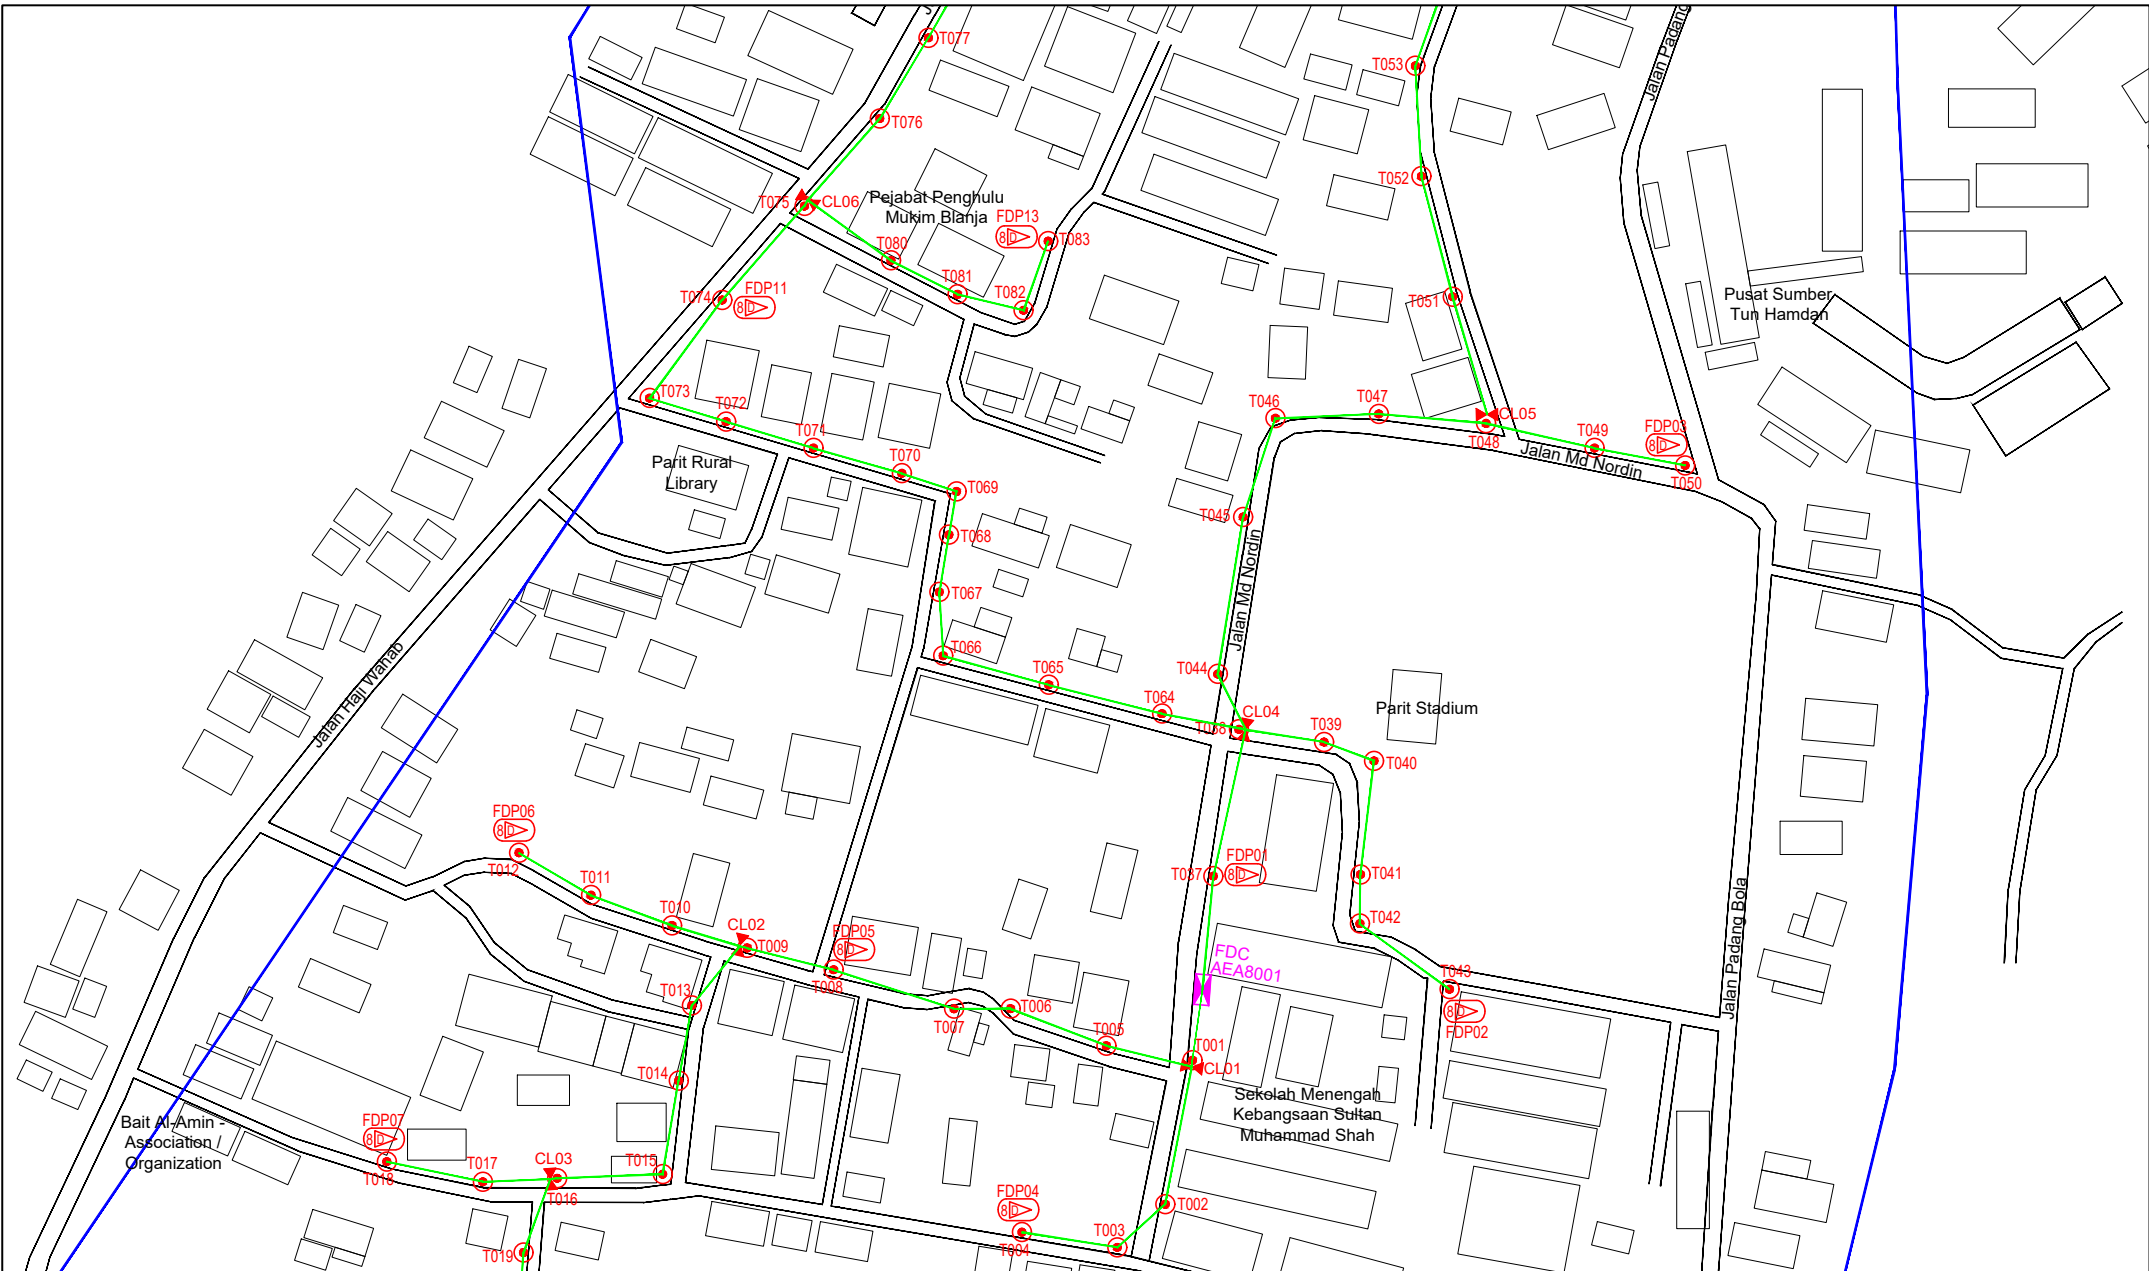

LEGEND	NOS.	NOS.	NOS.	NOS.	NOS.	NOS.	NOS.	NOS.	NOS.	NOS.
12C FOC	Installed 1:4 / 1:8 / 1:32 splitter	Installed Pole (9m)	Suspension	ES30 New Manhole (PIT)	Micro-Trenching (Meter)	MH1 MH NO.				
24C FOC	Installed Patch Cord	Installed Pole (7.5M)	Tension	ES7 New Manhole(JRC7)	Temporary Infra (Meter)	TKS-1 Existing TNB Pole NO.				
48C FOC	FDC	Installed Pole (6.7M)	Pole Ring	FDP Boundary	Loop / Coil (Meter)	P001 New Pole NO.				
96C FOC	Closure	Existing TNB Pole	FDP with (1:8) splitter	HDD (Meter)	Active Outdoor Cabinet	CL01 Closure NO.				
144C FOC	Existing Closure	Installed Riser	Existing Manhole	Open Cut (Meter)	FDC NO.	DP1 FDP NO.				

ACTUAL HOMEPASS :

KEY PLAN :  
  
POP2 PROJECT IN PERAK

OWNER/DEVELOPER :  
  
**APEX COMMUNICATIONS SDN BHD**  
12th FLOOR, MENARA HAP SENG,  
10250 JALAN P. PAKLEI,  
KUALA LUMPUR.


MAIN CONTRACTOR :  
  
**WCWL COMMUNICATIONS SDN BHD**  
127, JALAN PULU 3/2, TAMAN PUNCAK JALIL,  
BANDAR PUNCAK PUTRA,  
43000 SERI KEMBANGAN, SELANGOR  
TEL: +603 8489 5863  
E-MAIL: info@wcwlcommunications.com.my

PROJECT TITLE :  
  
CONTRACTOR FOR SURVEY, TECHNICAL PROPOSAL AND WAYLEAVE, & PERMIT APPROVAL - POP2 PROJECT

DRAWING TITLE:  
AS-BUILT SITE PLAN DRAWING  
AEA8001  
SEKOLAH MENENGAH KEBANGSAAN  
SULTAN MUHAMMAD SHAH

PROJECT PHASE:  
POP 2

Design By : ENGINEER	Date : DEC 2024
Drawn By : CAD ENGINEER	Scale : NOT TO SCALE
Checked By : ENGINEER	Job Number : 1
DRAWING NUMBER : AEA8001-ABD-01A	Sheet : 2/4
THIS PRINT AND ITS COPYRIGHT ARE THE PROPERTY OF APEX COMMUNICATIONS SDN BHD	
Size : A3	

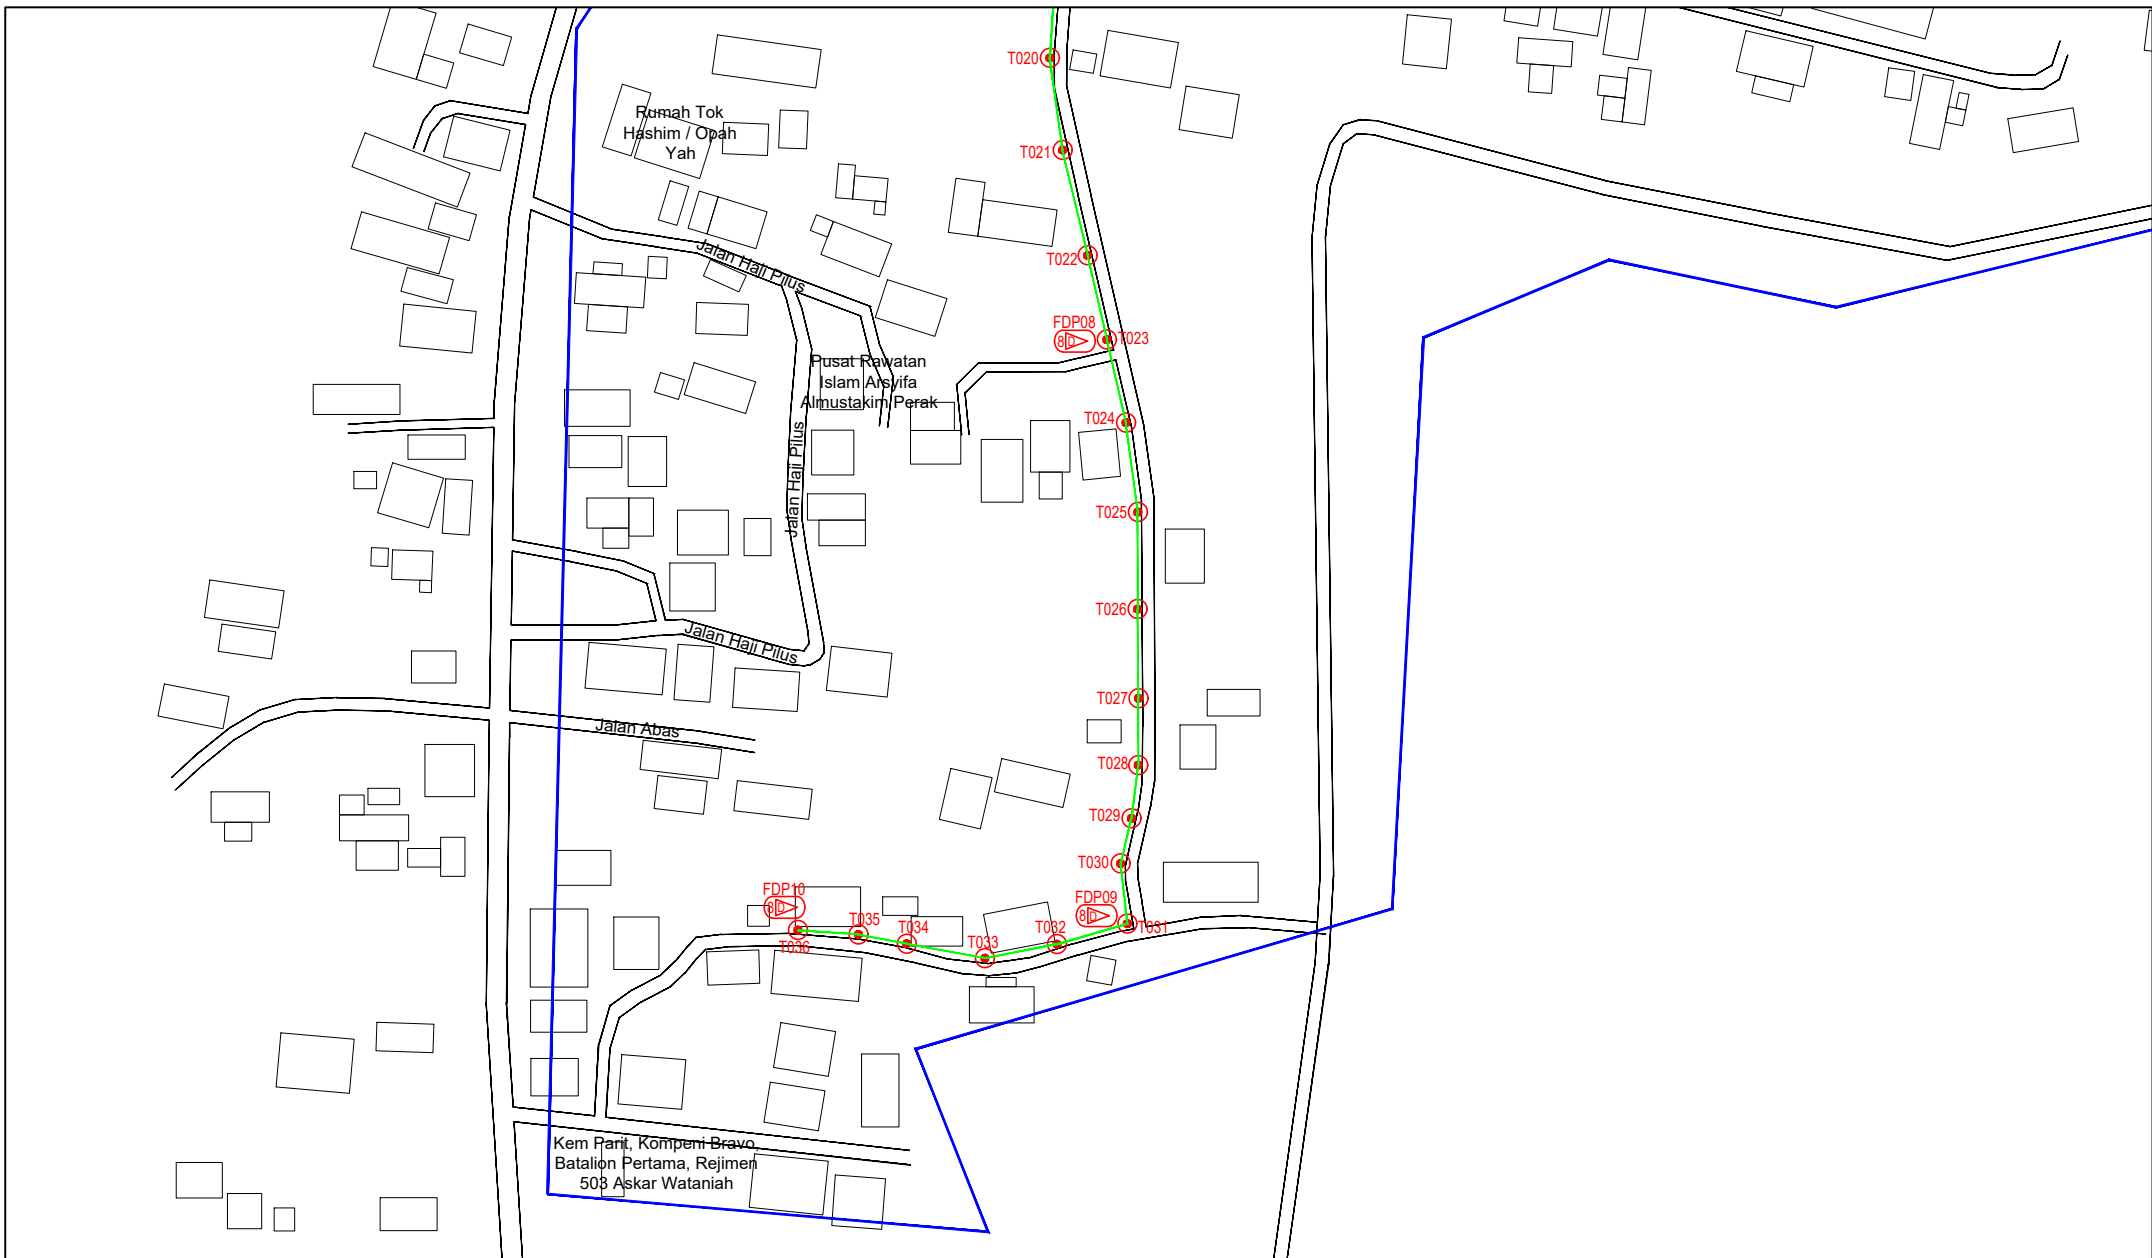

LEGEND	NOS.	NOS.	NOS.	NOS.	NOS.	NOS.	NOS.	NOS.	NOS.	NOS.	
12C FOC	1	Installed 1:4 / 1:8 / 1:32 splitter	1	Installed Pole (9m)	84	Suspension	MS30	New Manhole (PIT)	Micro-Trenching (Meter)	MH1	MH NO.
24C FOC	236	Installed Patch Cord	1	Installed Pole (7.5M)	84	Tension	MS7	New Manhole(JRC7)	Temporary Infra (Meter)	TKS-1	Existing TNB Pole NO.
48C FOC	1	FDC	1	Installed Pole (6.7M)	6	Pole Ring		FDP Boundary	Loop / Coil (Meter)	PO01	New Pole NO.
96C FOC	6	Closure	6	Existing TNB Pole	16	FDP with (1:8) splitter		HDD (Meter)	#	CL01	Closure NO.
144C FOC	1	Existing Closure	1	Installed Riser		Existing Manhole		Open Cut (Meter)	01	DP1	FDP NO.

ACTUAL HOMEPASS :

KEY PLAN :  
  
POP2 PROJECT IN PERAK

OWNER/DEVELOPER :  
  
**APEX COMMUNICATIONS SDN BHD**  
12th FLOOR, MENARA IAMP SENG,  
50250 JALAN P. RAJALEK,  
KUALA LUMPUR


MAIN CONTRACTOR :  
  
**WCWL COMMUNICATIONS SDN BHD**  
127, JALAN PULU 3/2, TAMAN PUNCAK JALIL,  
BANDAR PUTERI PERANG,  
43000 SERI KEMBANGAN, SELANGOR  
TEL: +603 9388 5863  
E-MAIL: info@wcwcommunications.com.my

PROJECT TITLE :  
  
CONTRACTOR FOR SURVEY, TECHNICAL PROPOSAL AND WAYLEAVE, & PERMIT APPROVAL - POP2 PROJECT

DRAWING TITLE:  
AS-BUILT SITE PLAN DRAWING  
AEA8001  
SEKOLAH MENENGAH KEBANGSAAN  
SULTAN MUHAMMAD SHAH

PROJECT PHASE:  
POP 2

Design By : ENGINEER	Date : DEC 2024
Drawn By : CAD ENGINEER	Scale : NOT TO SCALE
Checked By : ENGINEER	Job Number : 1
DRAWING NUMBER : AEA8001-ABD-01B	Sheet : 3/4
THIS PRINT AND ITS COPYRIGHT ARE THE PROPERTY OF APEX COMMUNICATIONS SDN BHD	
Size : A3	

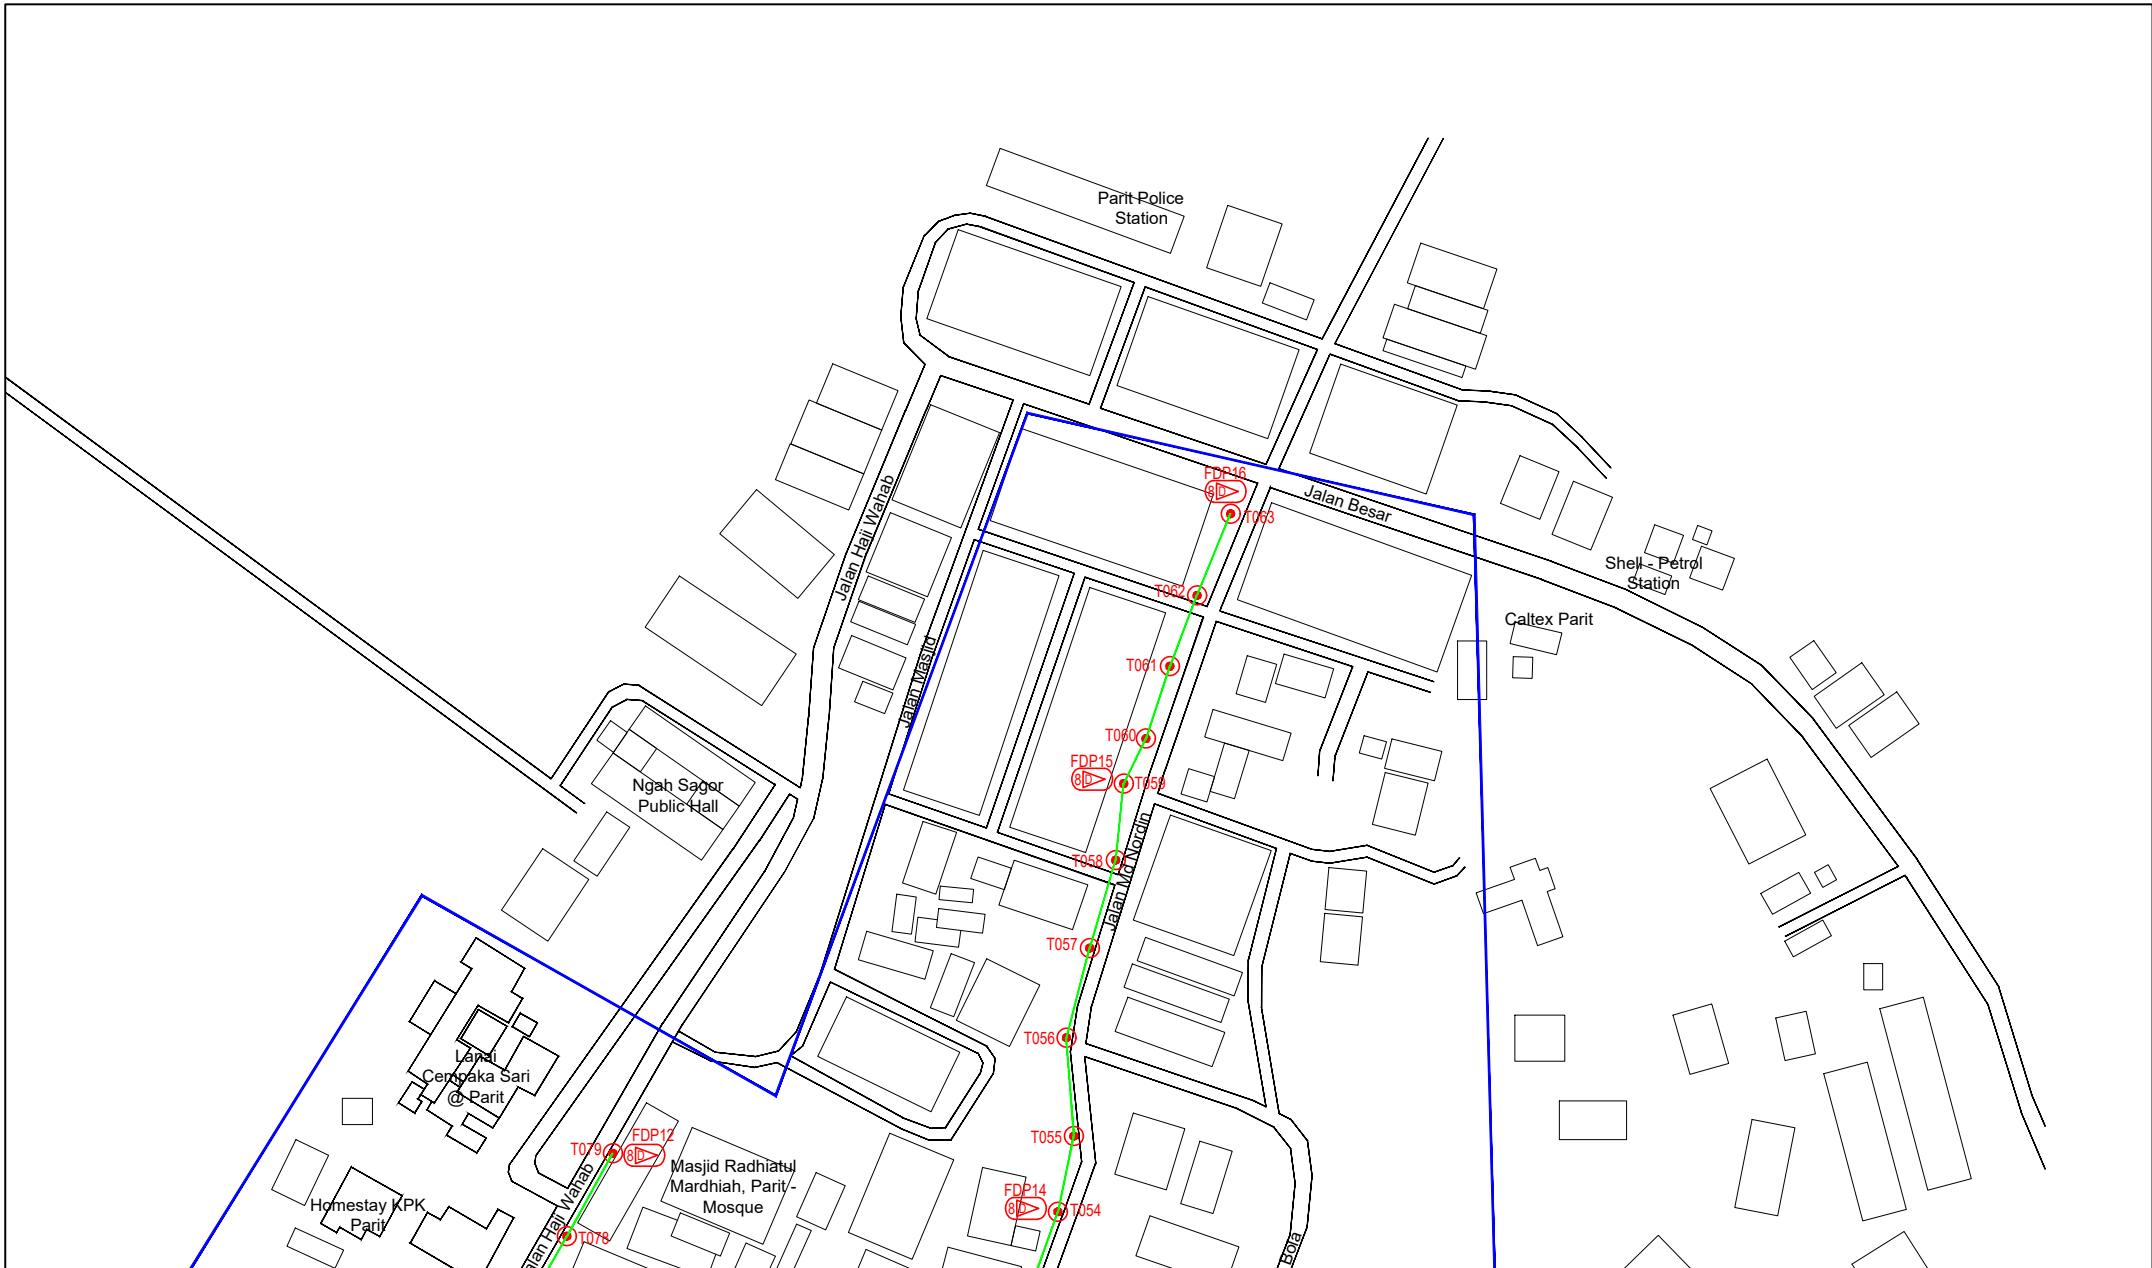

LEGEND	NOS.	NOS.	NOS.	NOS.	NOS.	NOS.	NOS.	NOS.	NOS.	NOS.
12C FOC	Installed 1:4 / 1:8 / 1:32 splitter	Installed Pole (9m)	Suspension	MS0	New Manhole (PIT)	Micro-Trenching (Meter)	MH1	MH NO.		
24C FOC	Installed Patch Cord	Installed Pole (7.5M)	Tension	MS1	New Manhole(JRC7)	Temporary Infra (Meter)	TKS-1	Existing TNB Pole NO.		
48C FOC	FDC	Installed Pole (6.7M)	Pole Ring		FDP Boundary	Loop / Coil (Meter)	P001	New Pole NO.		
96C FOC	Closure	Existing TNB Pole	FDP with (1:8) splitter	16	HDD (Meter)	Active Outdoor Cabinet	CL01	Closure NO.		
144C FOC	Existing Closure	Installed Riser	Existing Manhole		Open Cut (Meter)	FDC NO.	DP1	FDP NO.		

ACTUAL HOMEPASS :

KEY PLAN :  
**POP2 PROJECT IN PERAK**

OWNER/DEVELOPER :  
**APEX COMMUNICATIONS SDN BHD**  
APEX COMMUNICATIONS SDN BHD  
12th FLOOR, MENARA HAP SDG,  
80200 JALAN P. HAWES,  
KUALA LUMPUR

MAIN CONTRACTOR :  
**WCWL COMMUNICATIONS SDN BHD**  
WCWL COMMUNICATIONS SDN BHD  
127, JALAN PAU 3/3, TAMAN PUNCAK JAIL,  
BANGSAR PUTRA PERDAH,  
43300 SERI KEMBANGAN, SELANGOR  
TEL: +603 8938 9953  
E-MAIL: info@wcwlcommunications.com.my

PROJECT TITLE :  
CONTRACTOR FOR SURVEY, TECHNICAL PROPOSAL AND WAYLEAVE, & PERMIT APPROVAL - POP2 PROJECT

DRAWING TITLE:  
**AS-BUILT SITE PLAN DRAWING AEA8001**  
**SEKOLAH MENENGAH KEBANGSAAN SULTAN MUHAMMAD SHAH**

PROJECT PHASE:  
**POP 2**

Drawn By : ENGINEER	Date : DEC 2024
Checked By : CAD ENGINEER	Scale : NOT TO SCALE
Checked By : ENGINEER	Job Number : 1
DRAWING NUMBER : <b>AEA8001-ABD-01C</b>	Sheet : <b>4/4</b>
THIS PRINT AND ITS COPYRIGHT ARE THE PROPERTY OF APEX COMMUNICATIONS SDN BHD	
Size : <b>A3</b>	